



- Existing Shadow
- Proposed Shadow

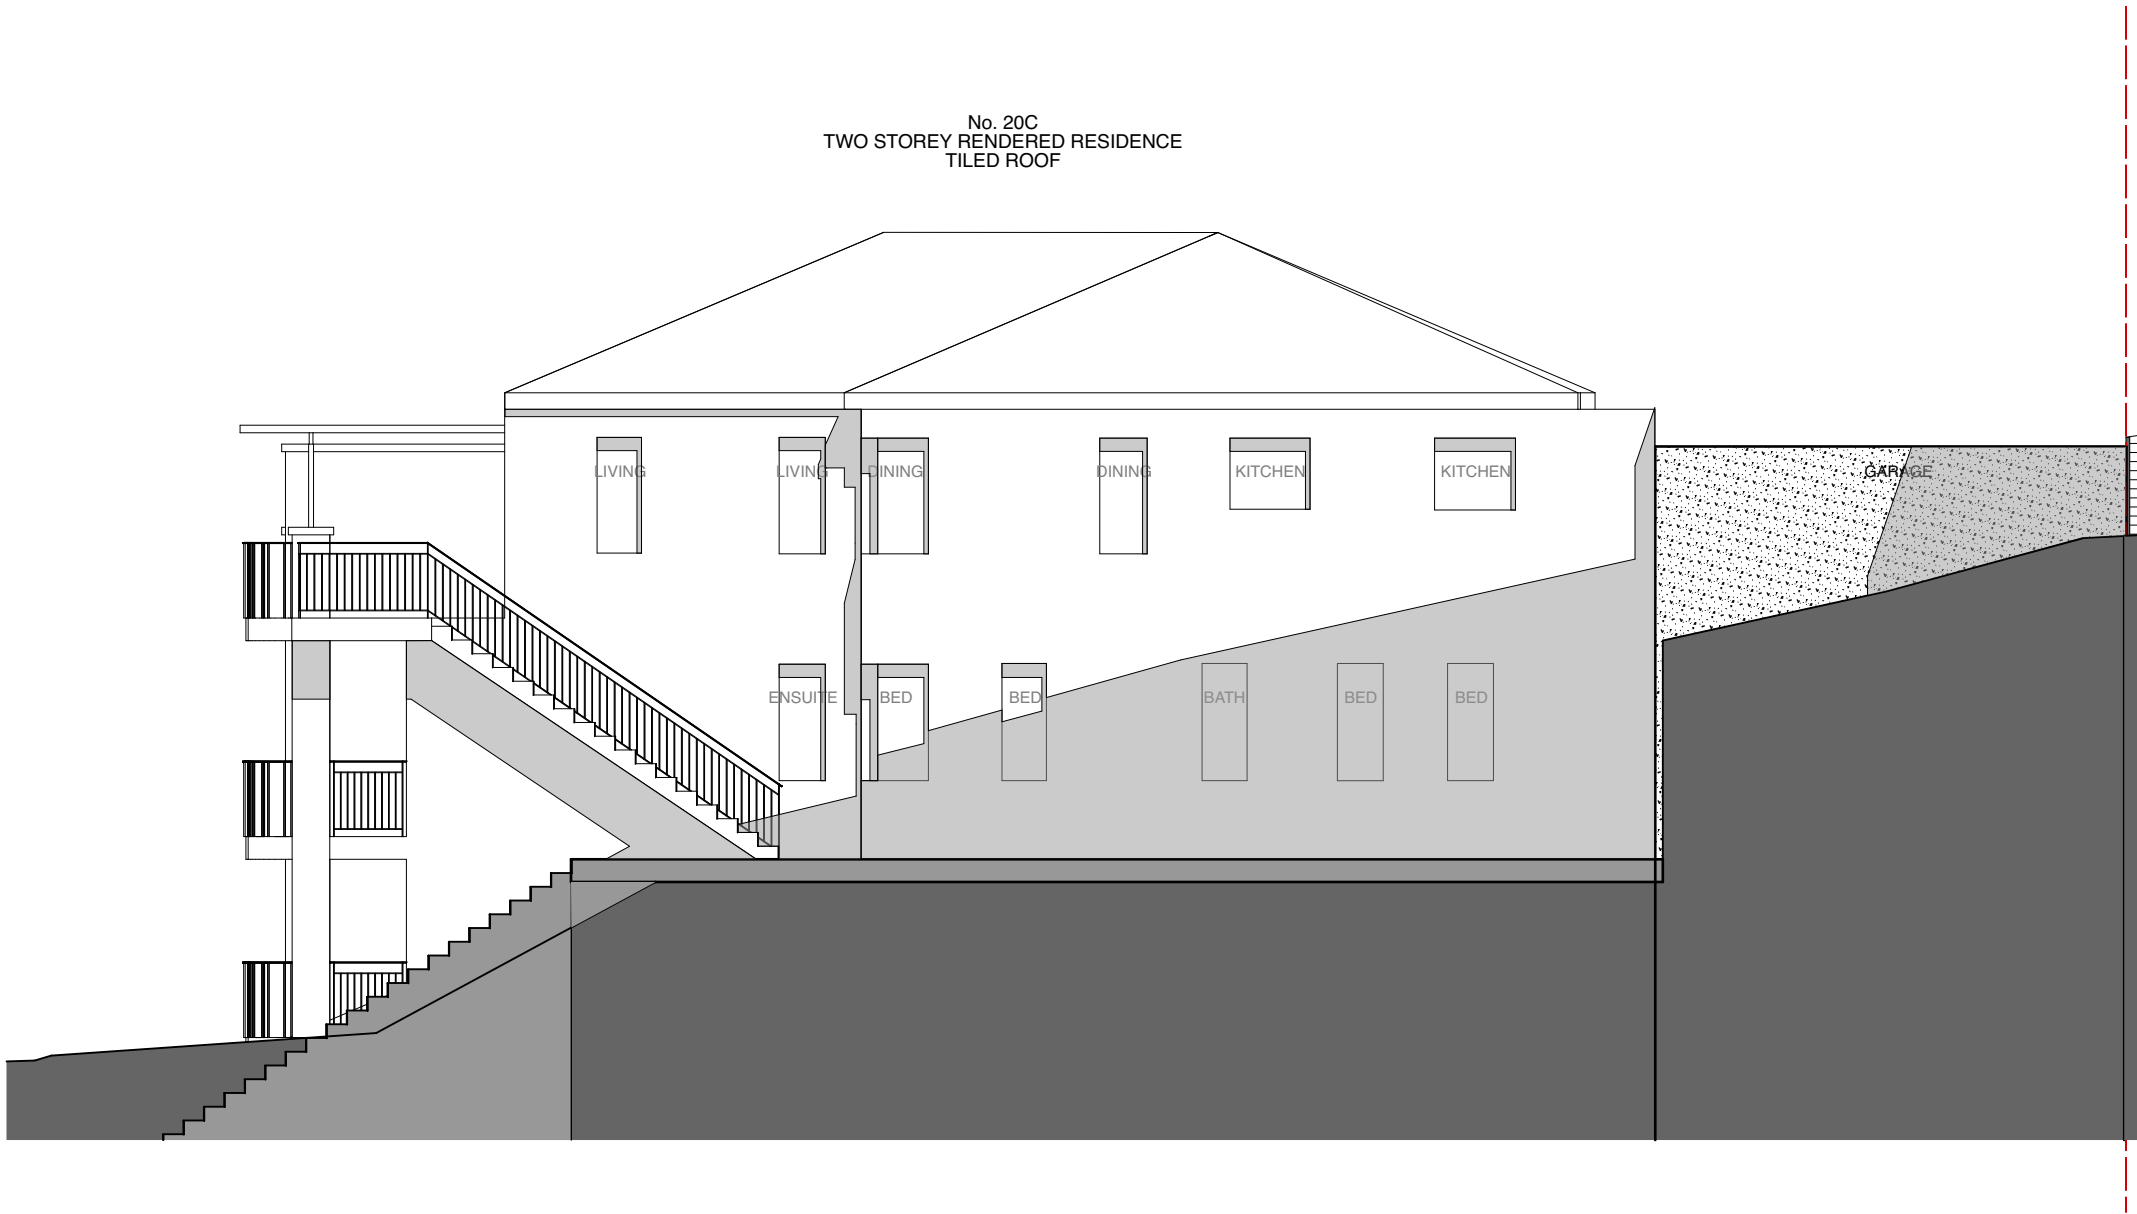

13:00_21st June_EXISTING

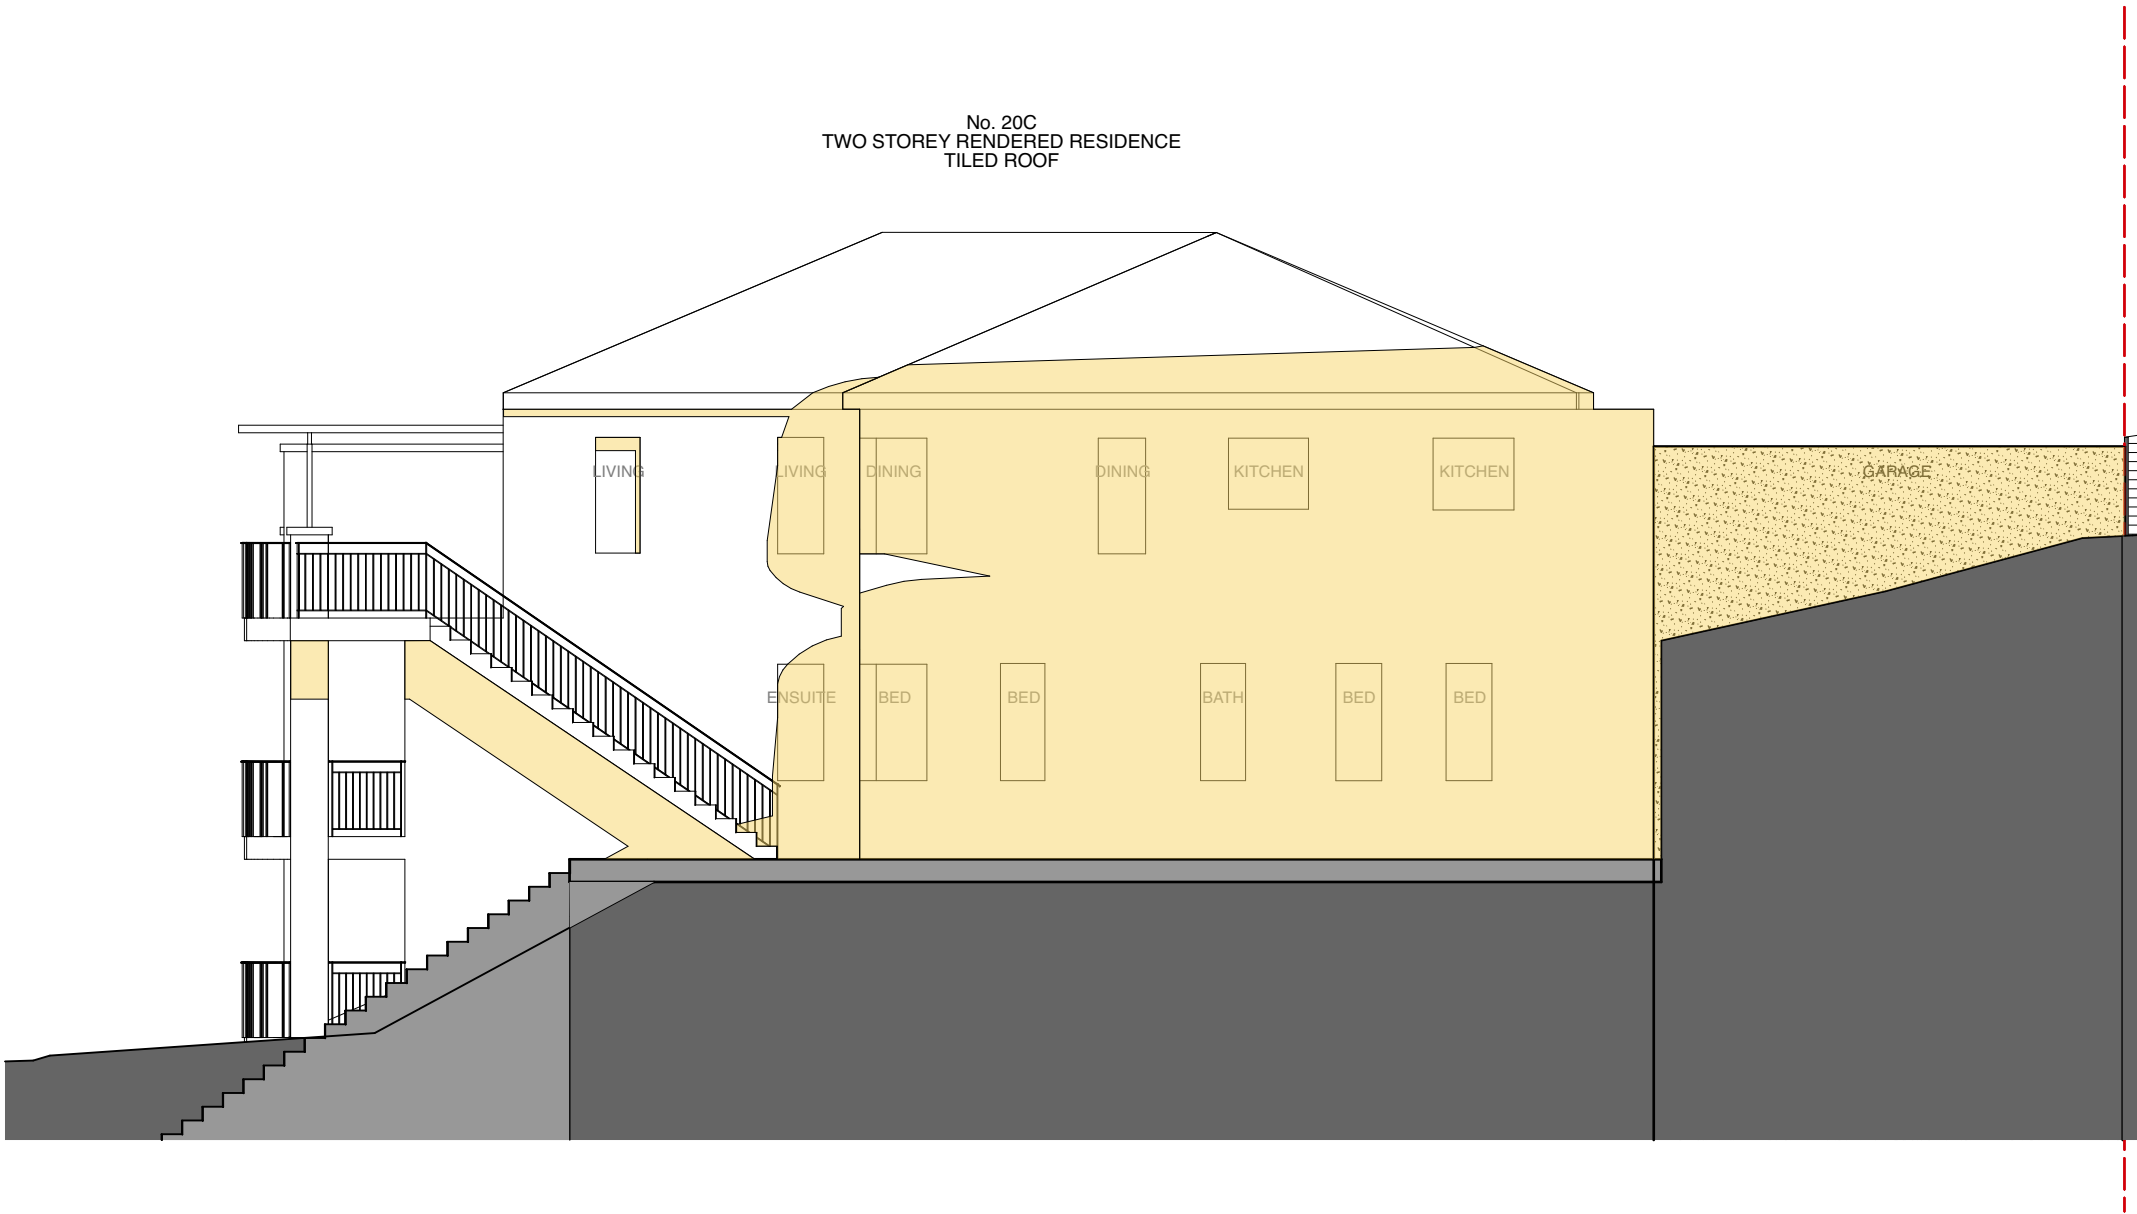

13:00_21st June_PROPOSED