



- Existing Shadow
- Proposed Shadow

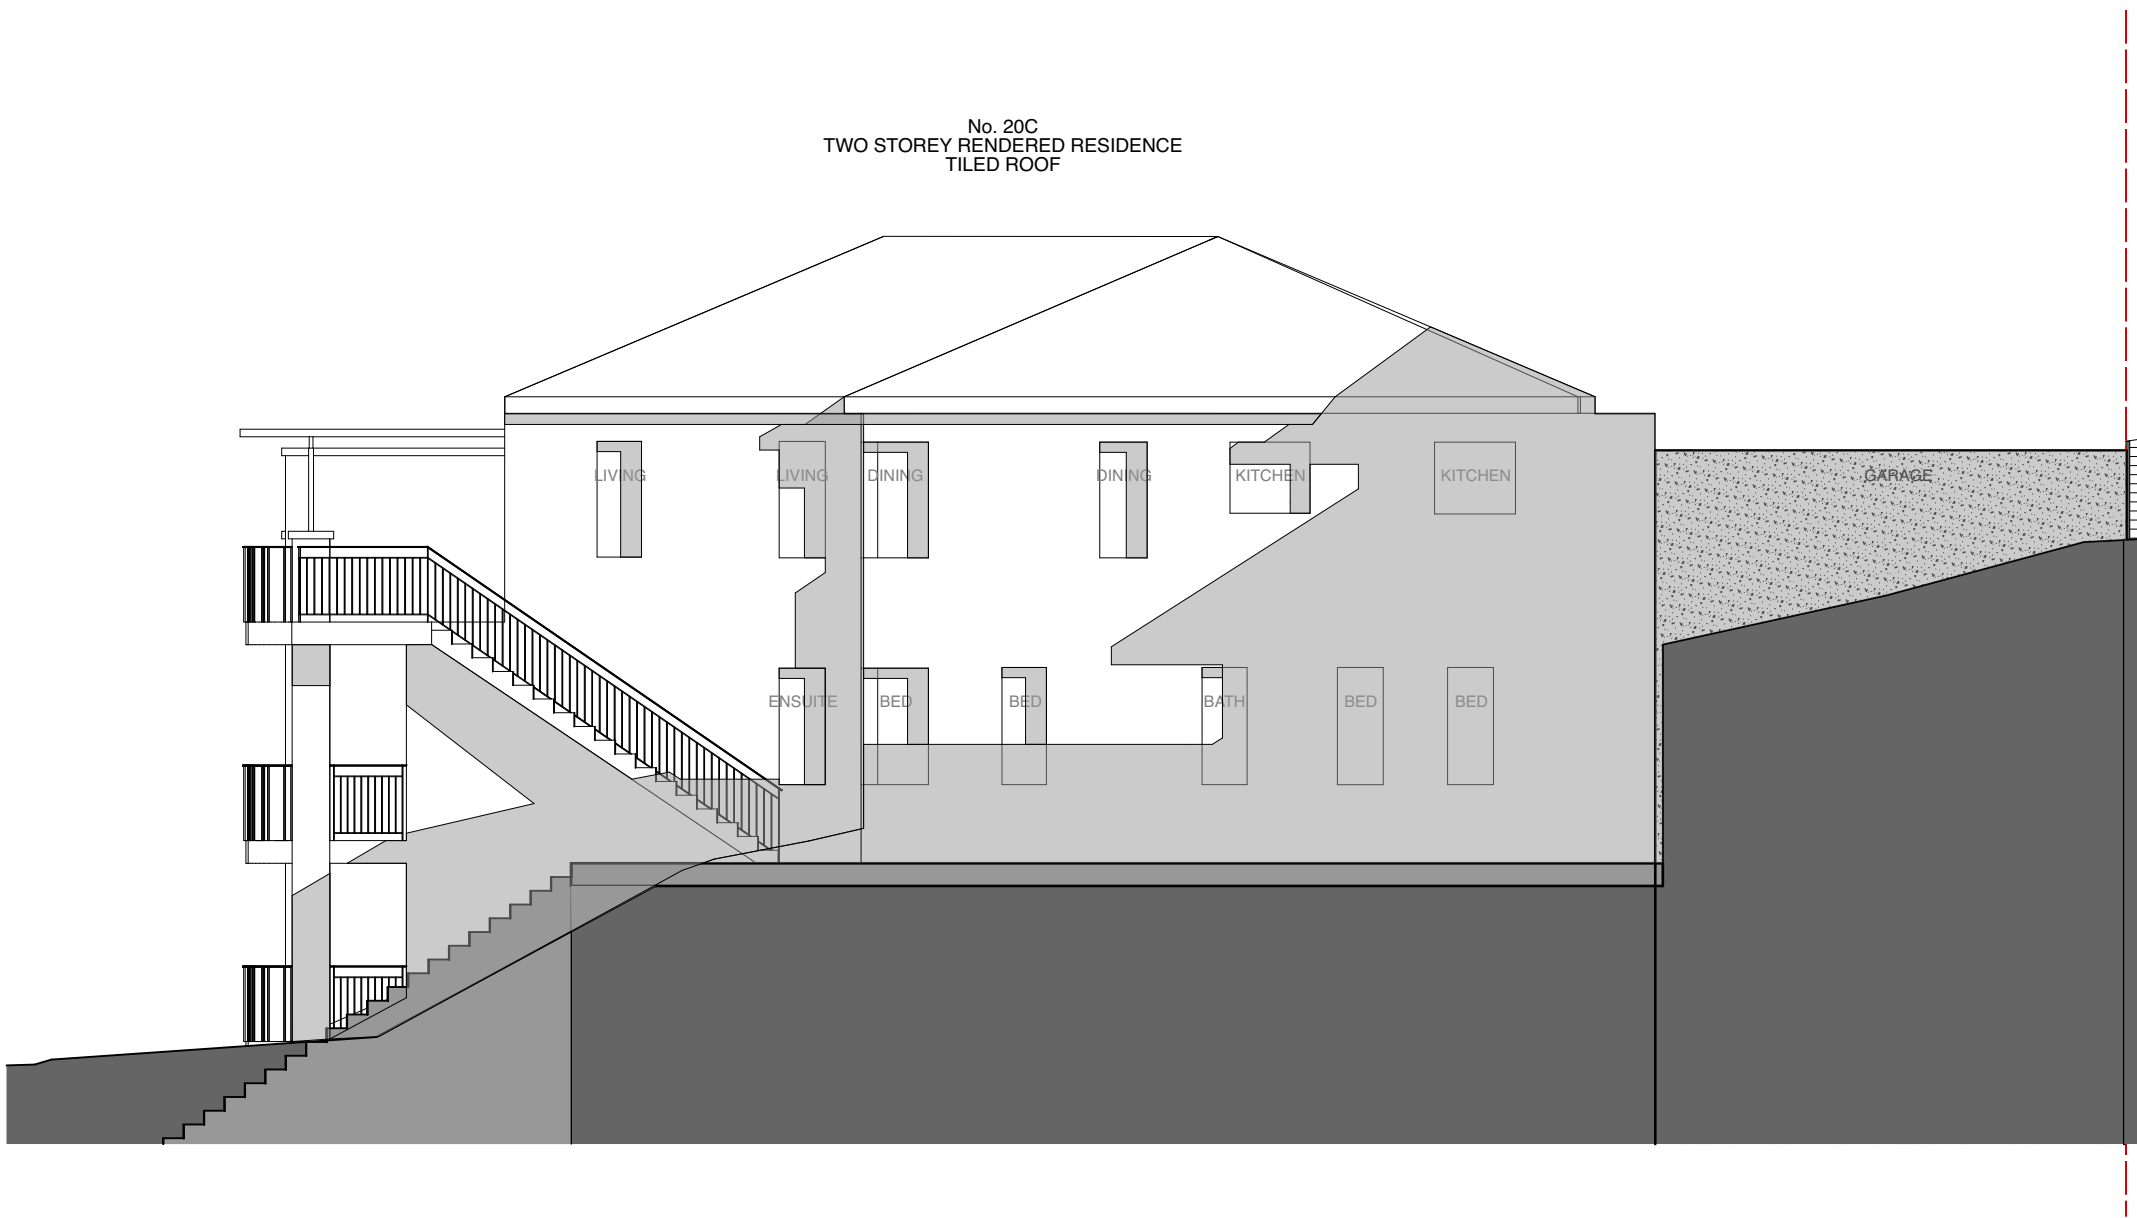

15:00_21st June_EXISTING

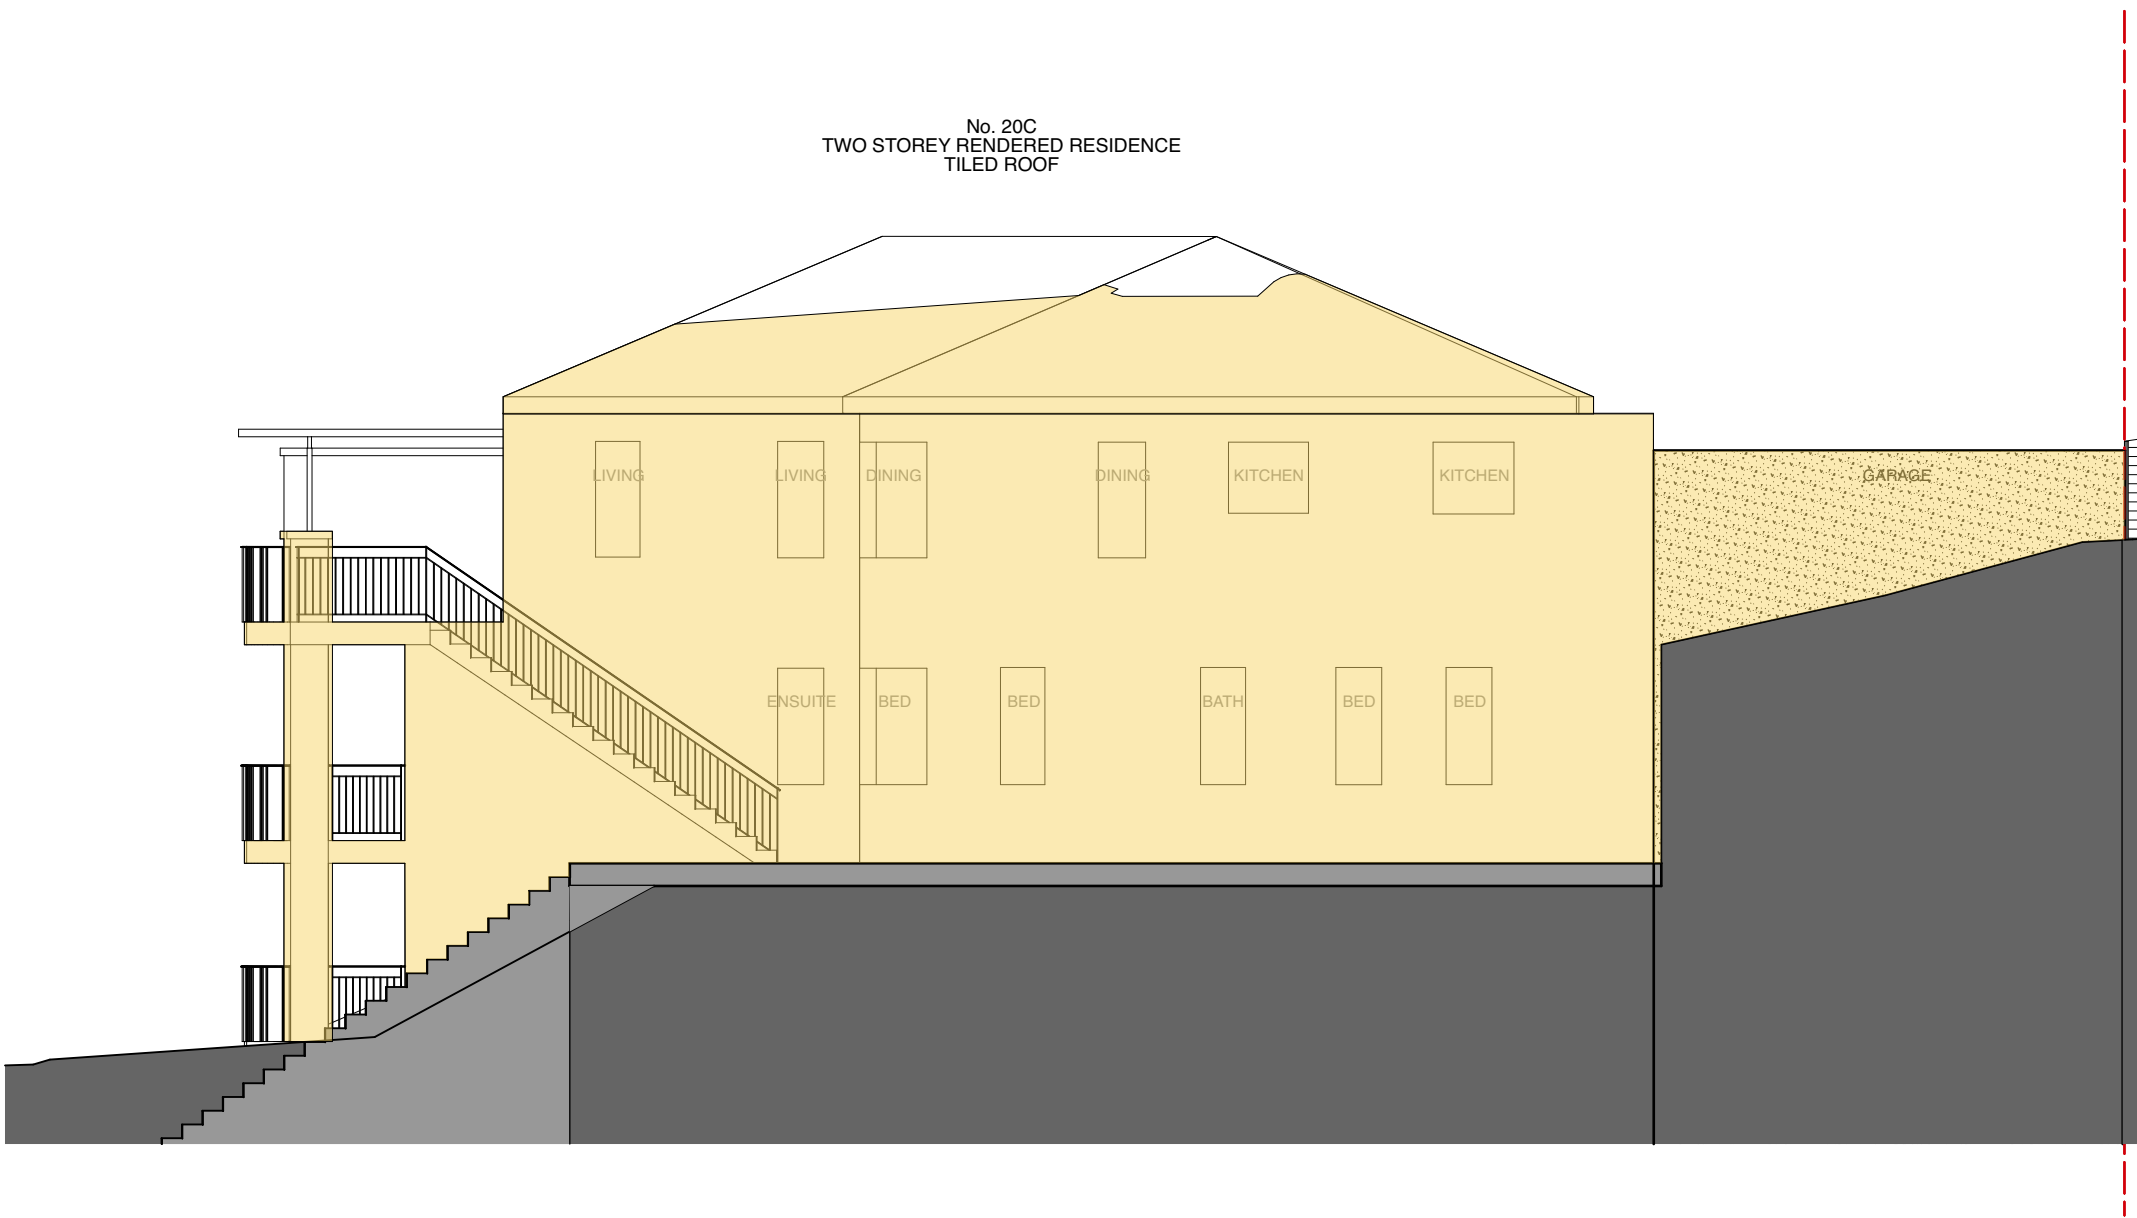

15:00_21st June_PROPOSED