



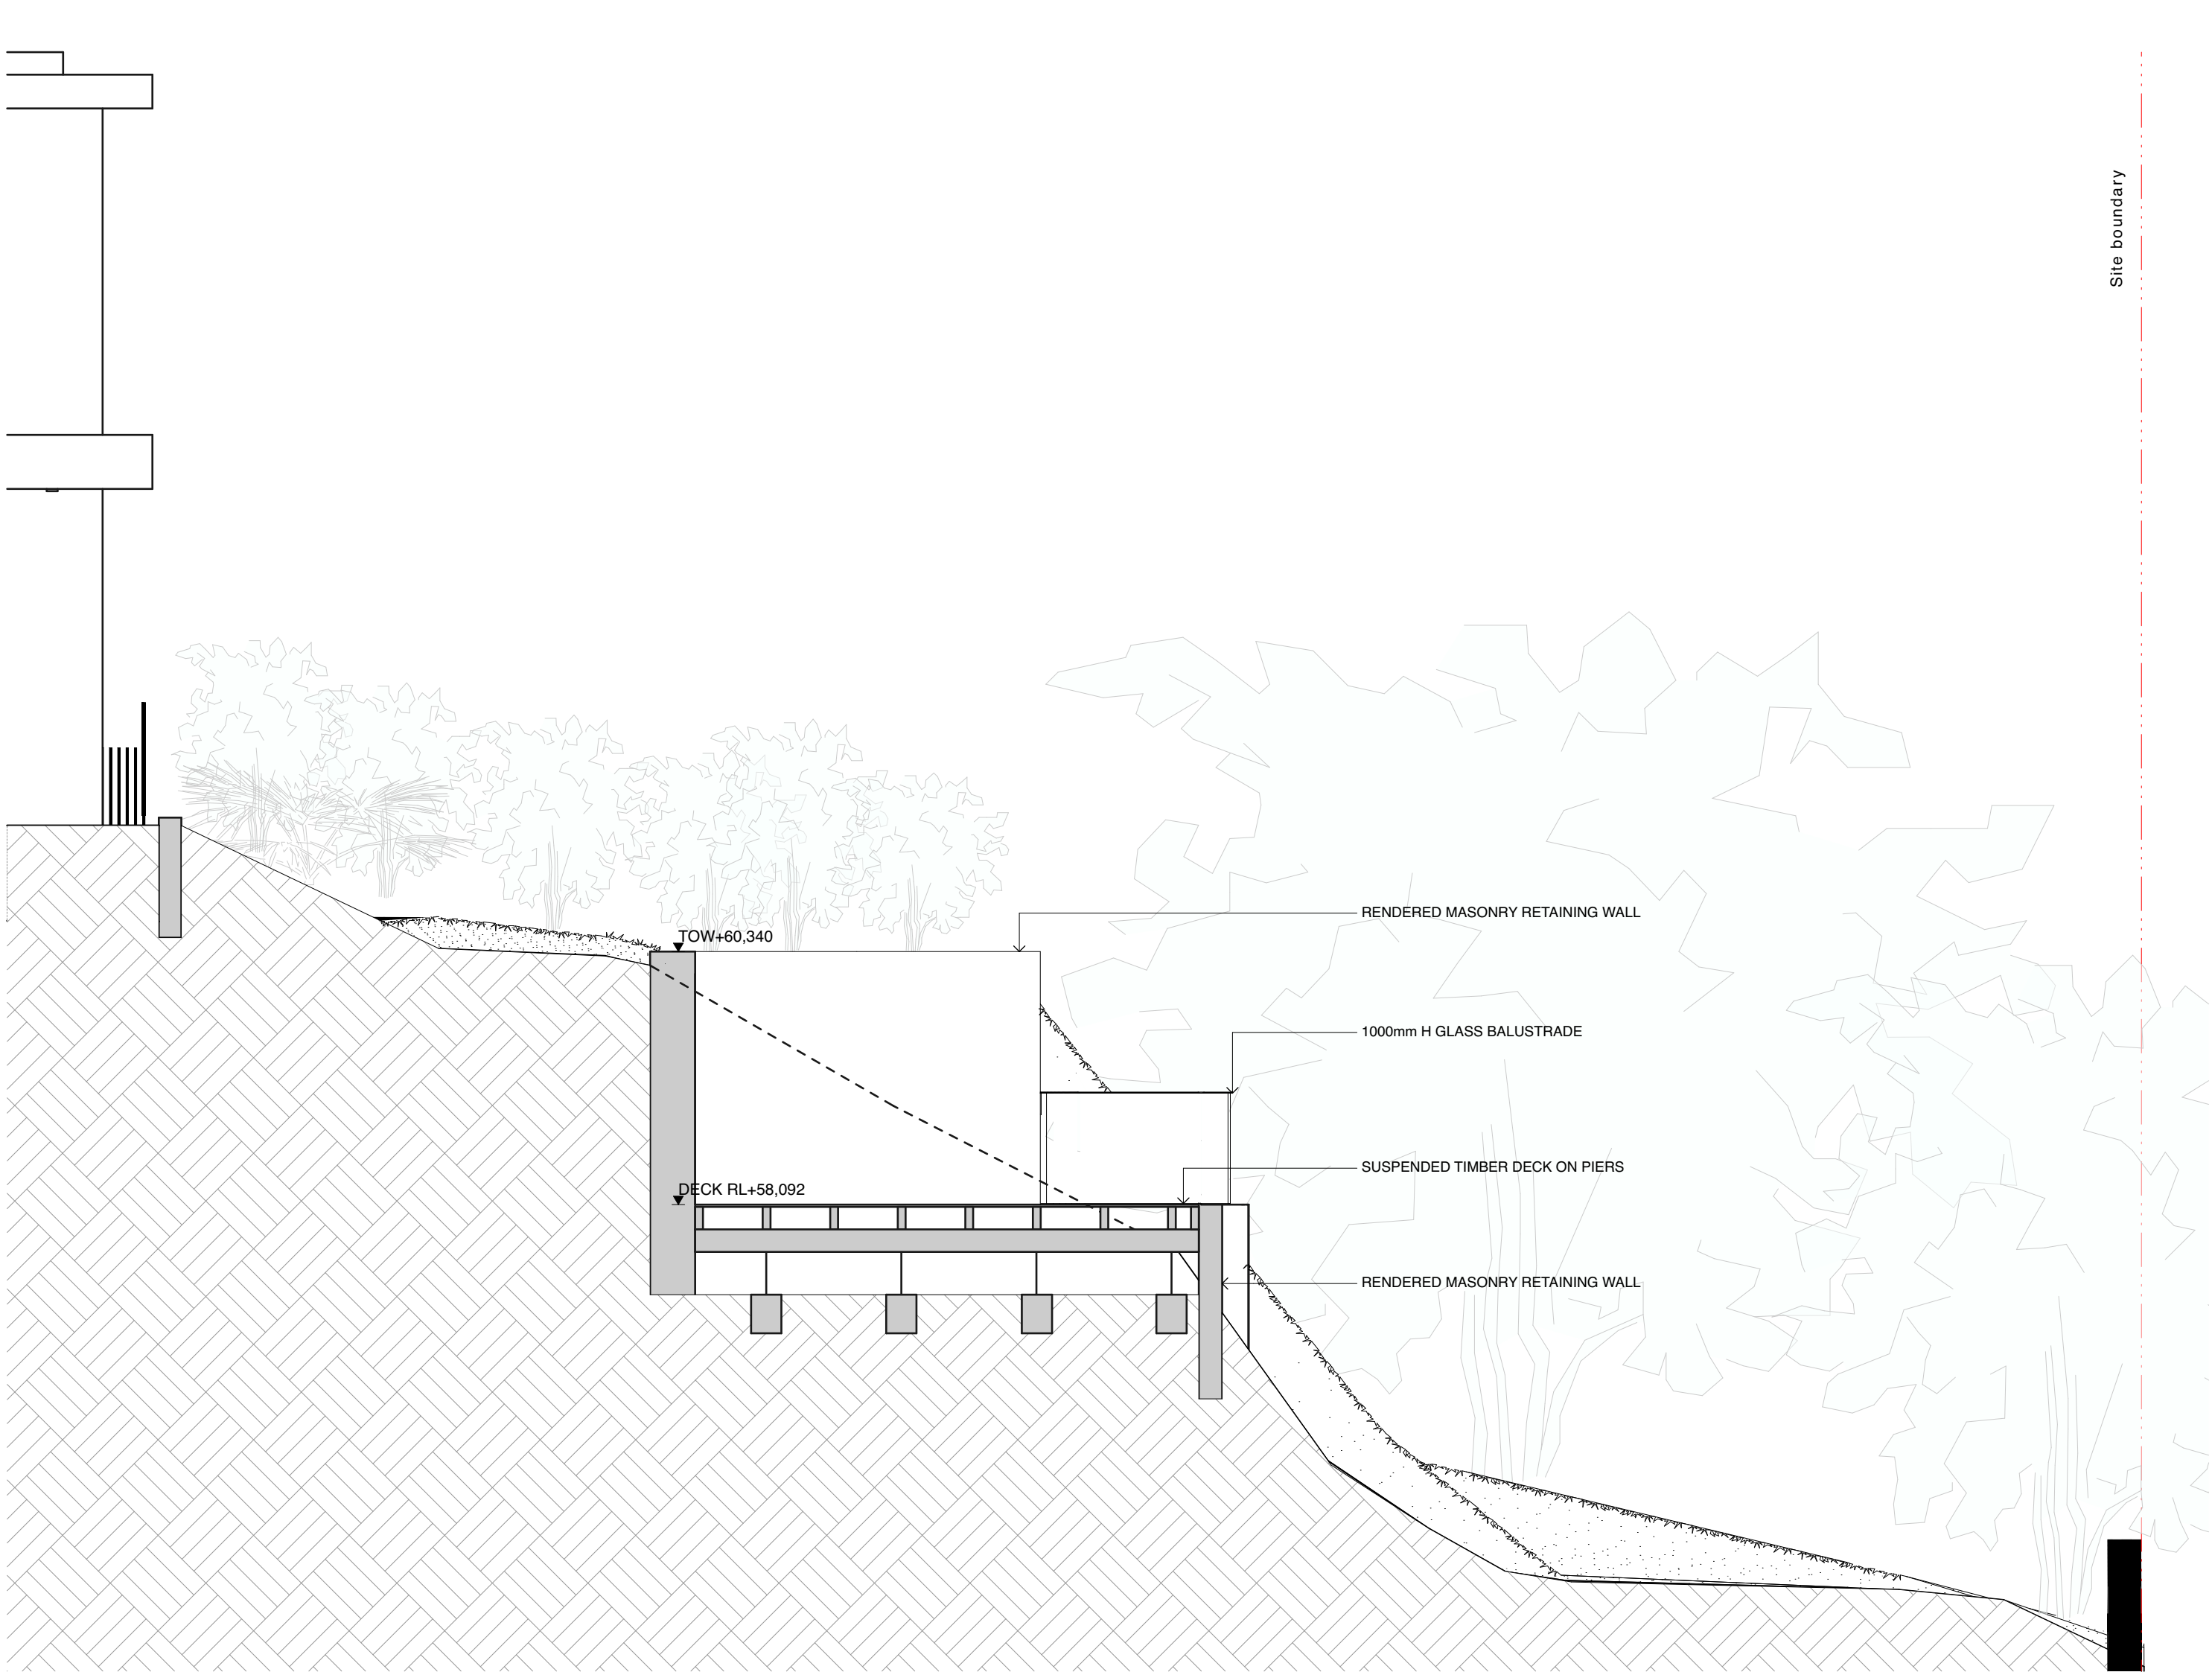


Section F/F

1:50

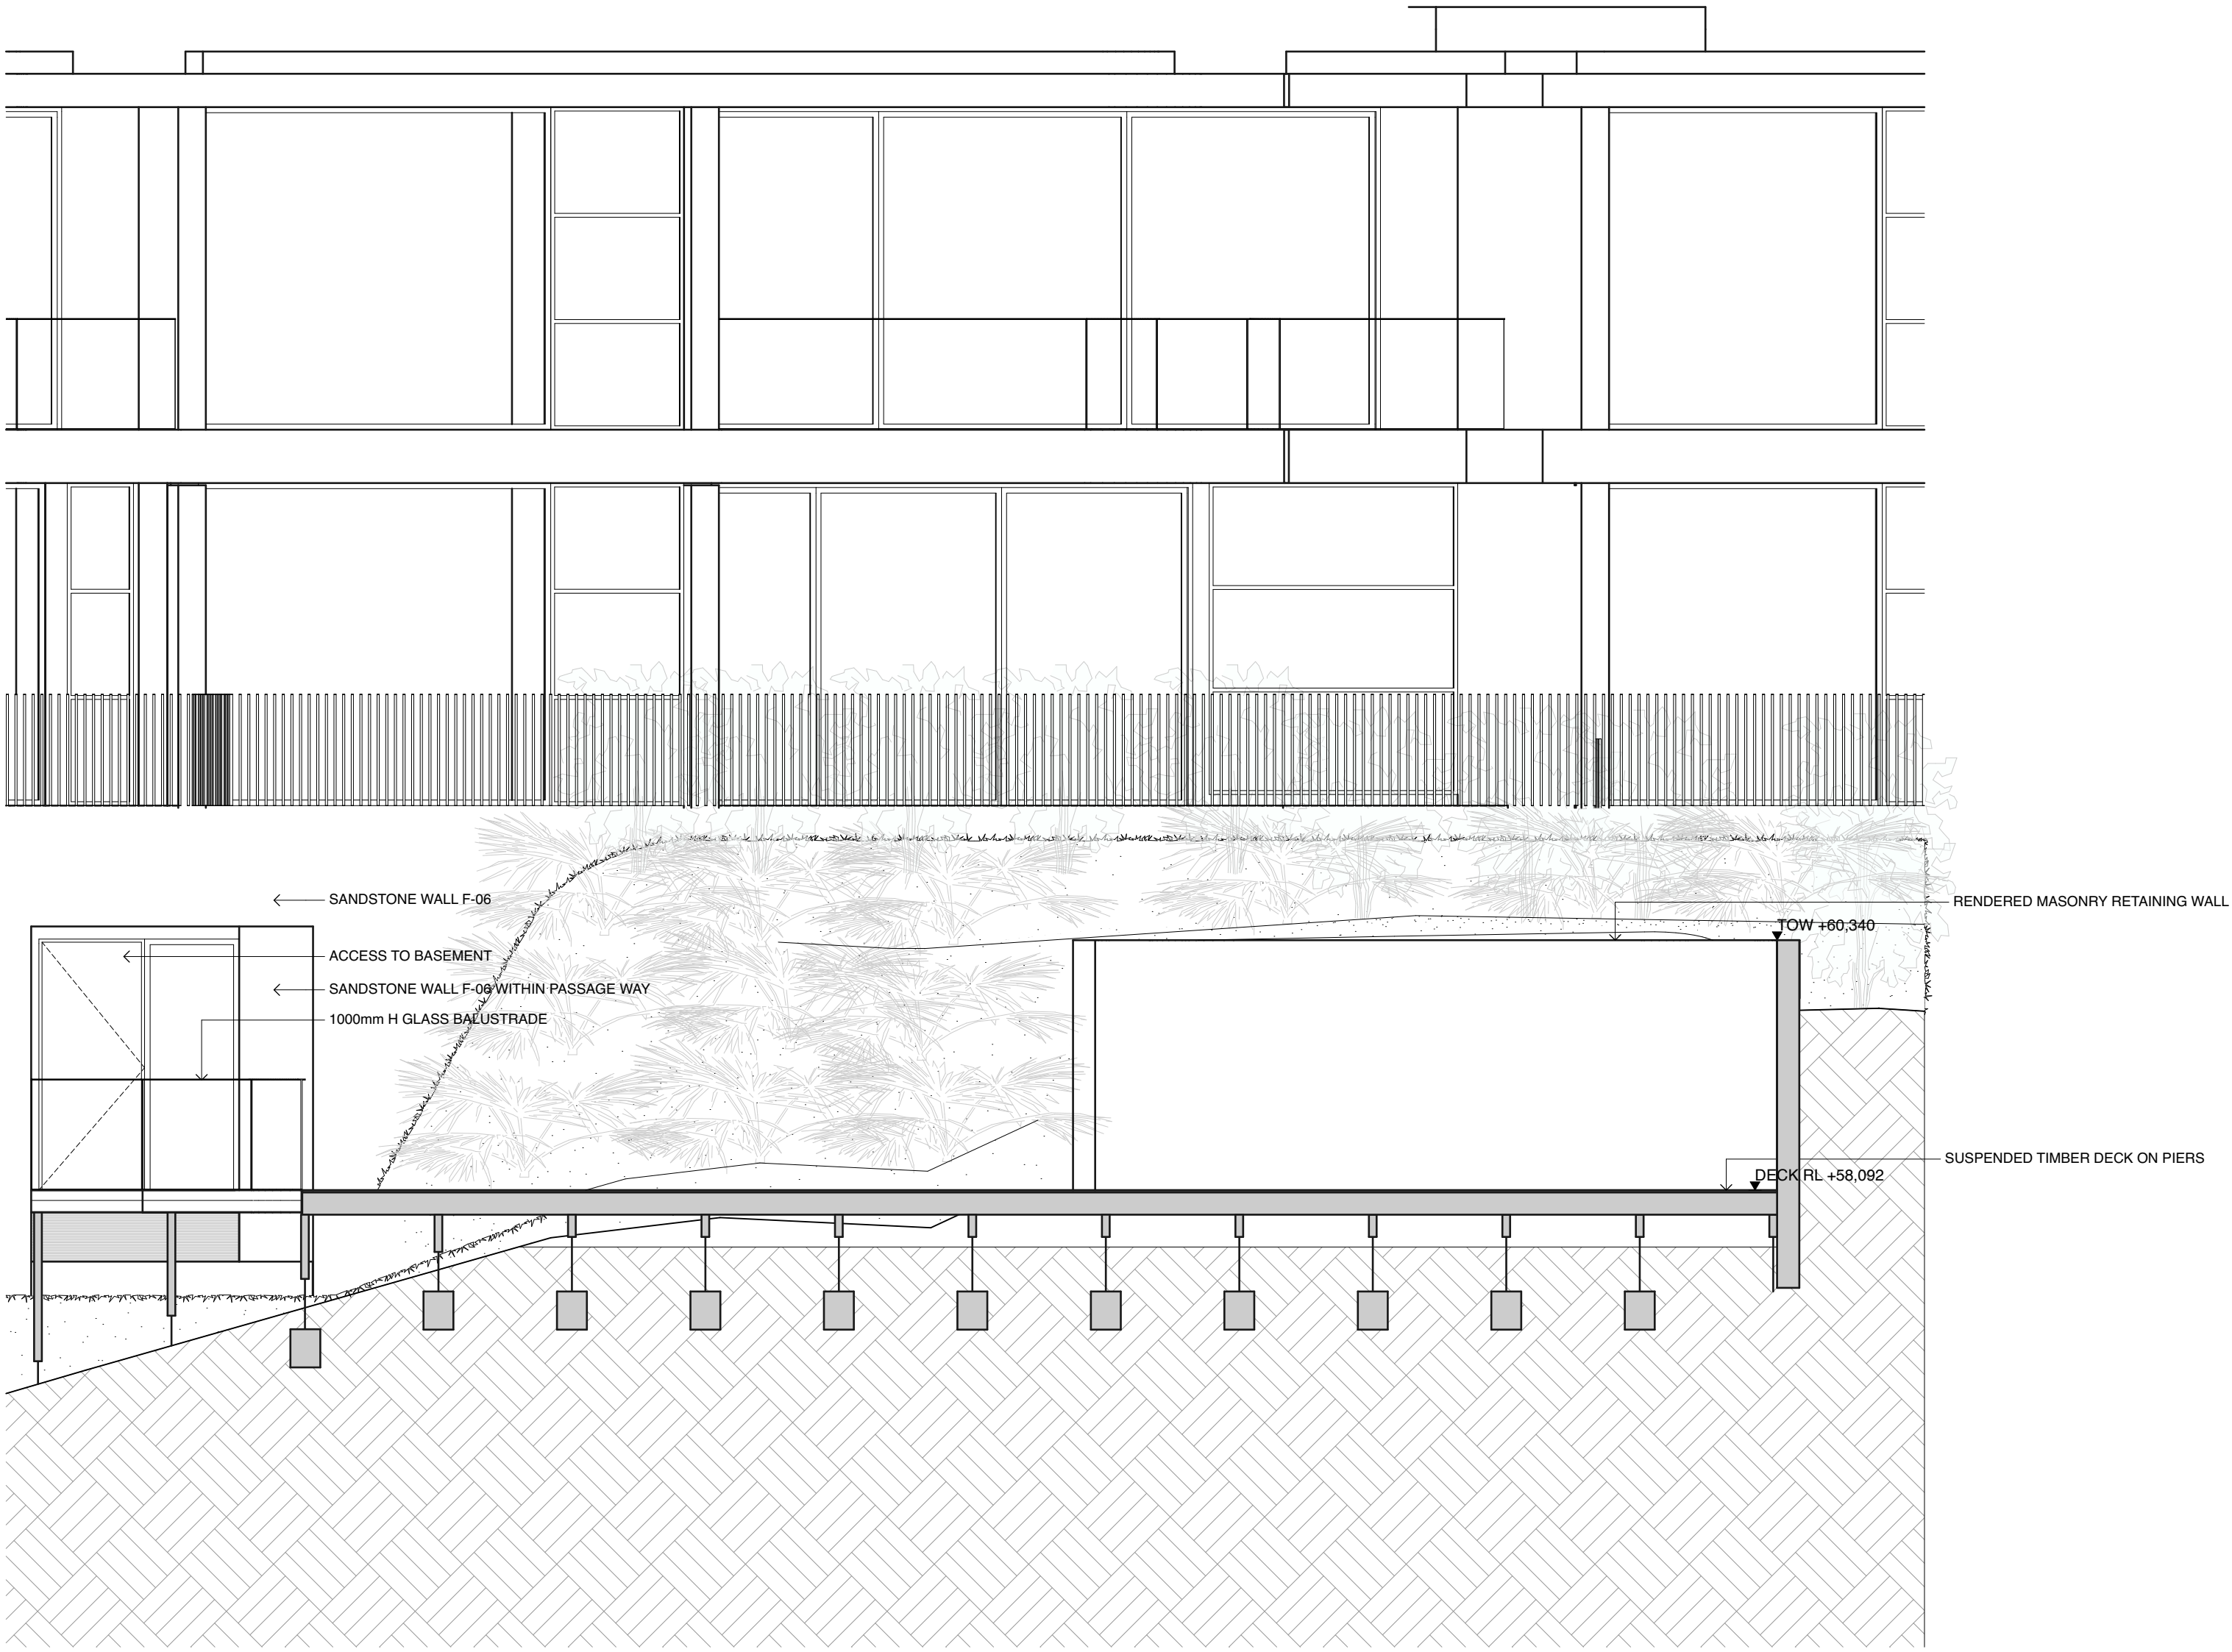

Section G/G

1:50

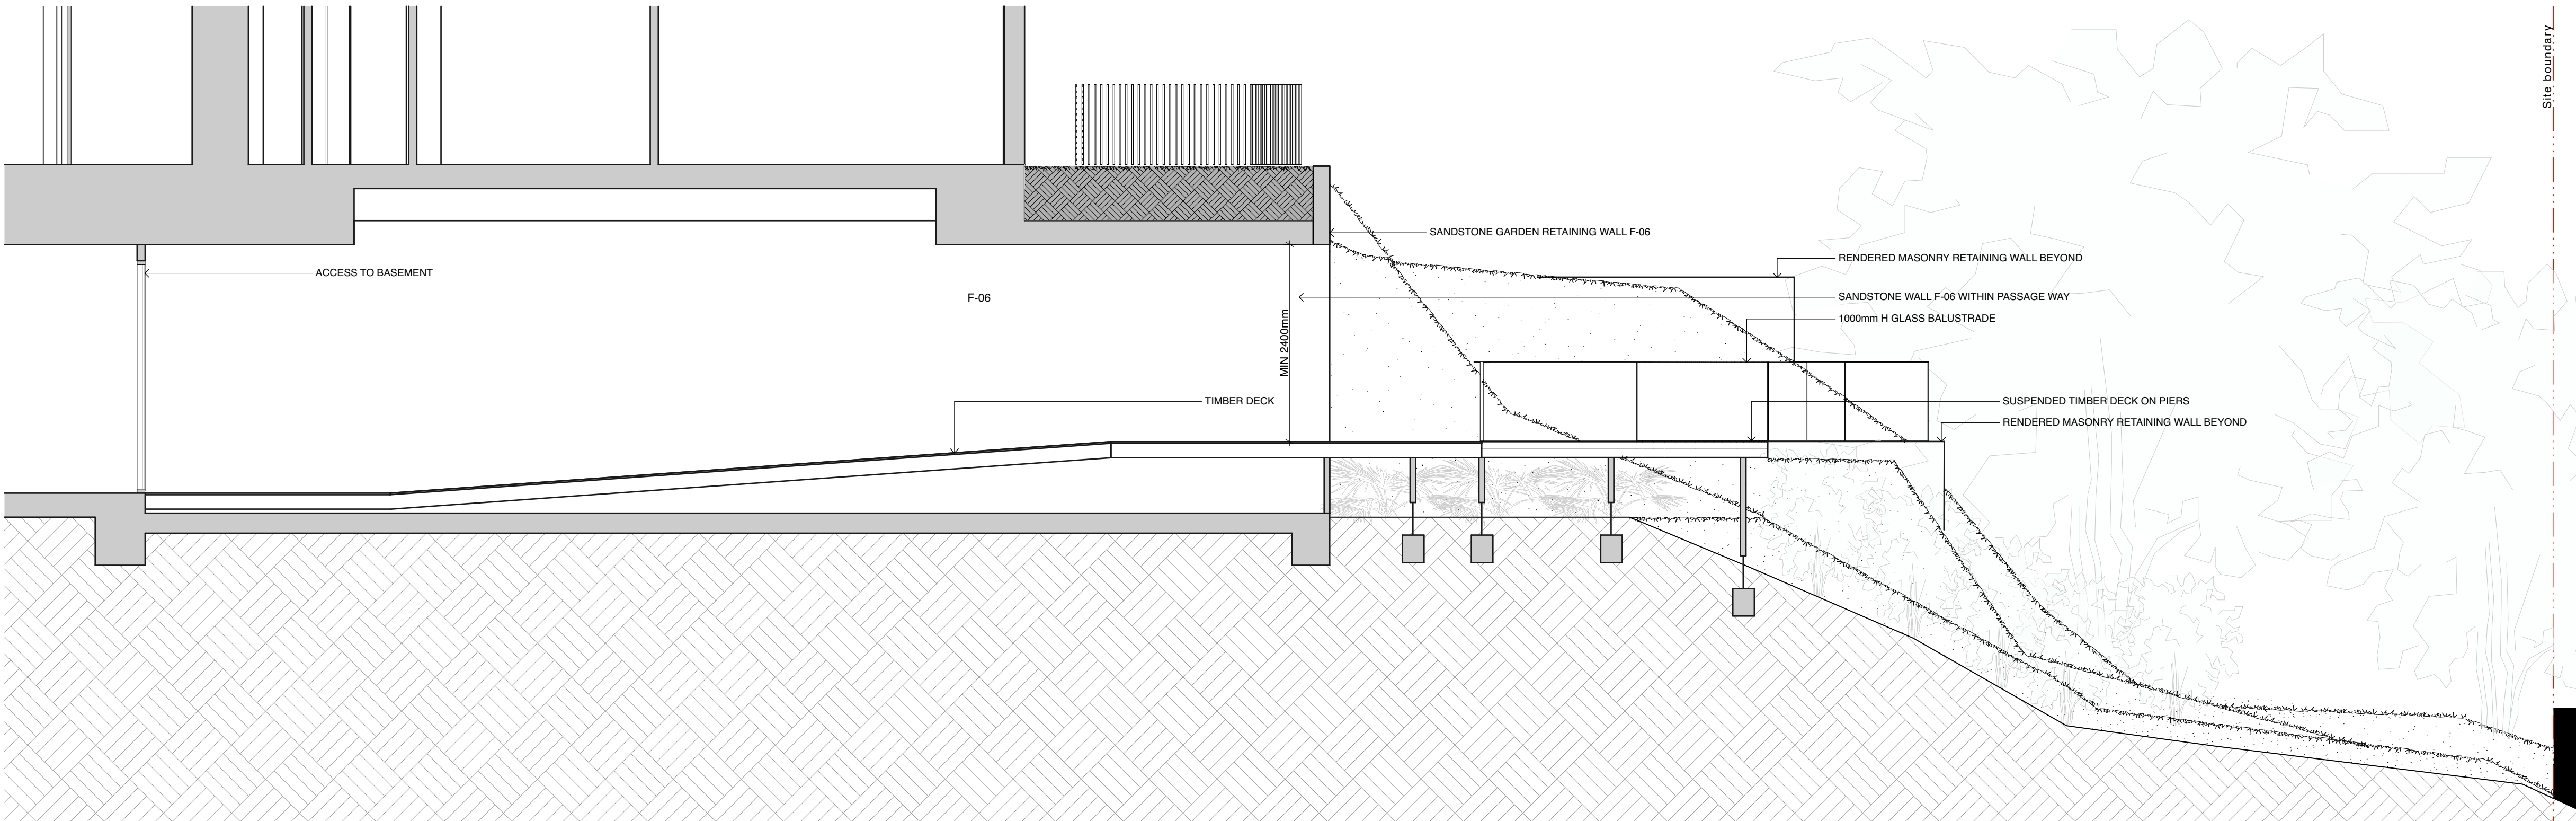

Section H/H

1:50