



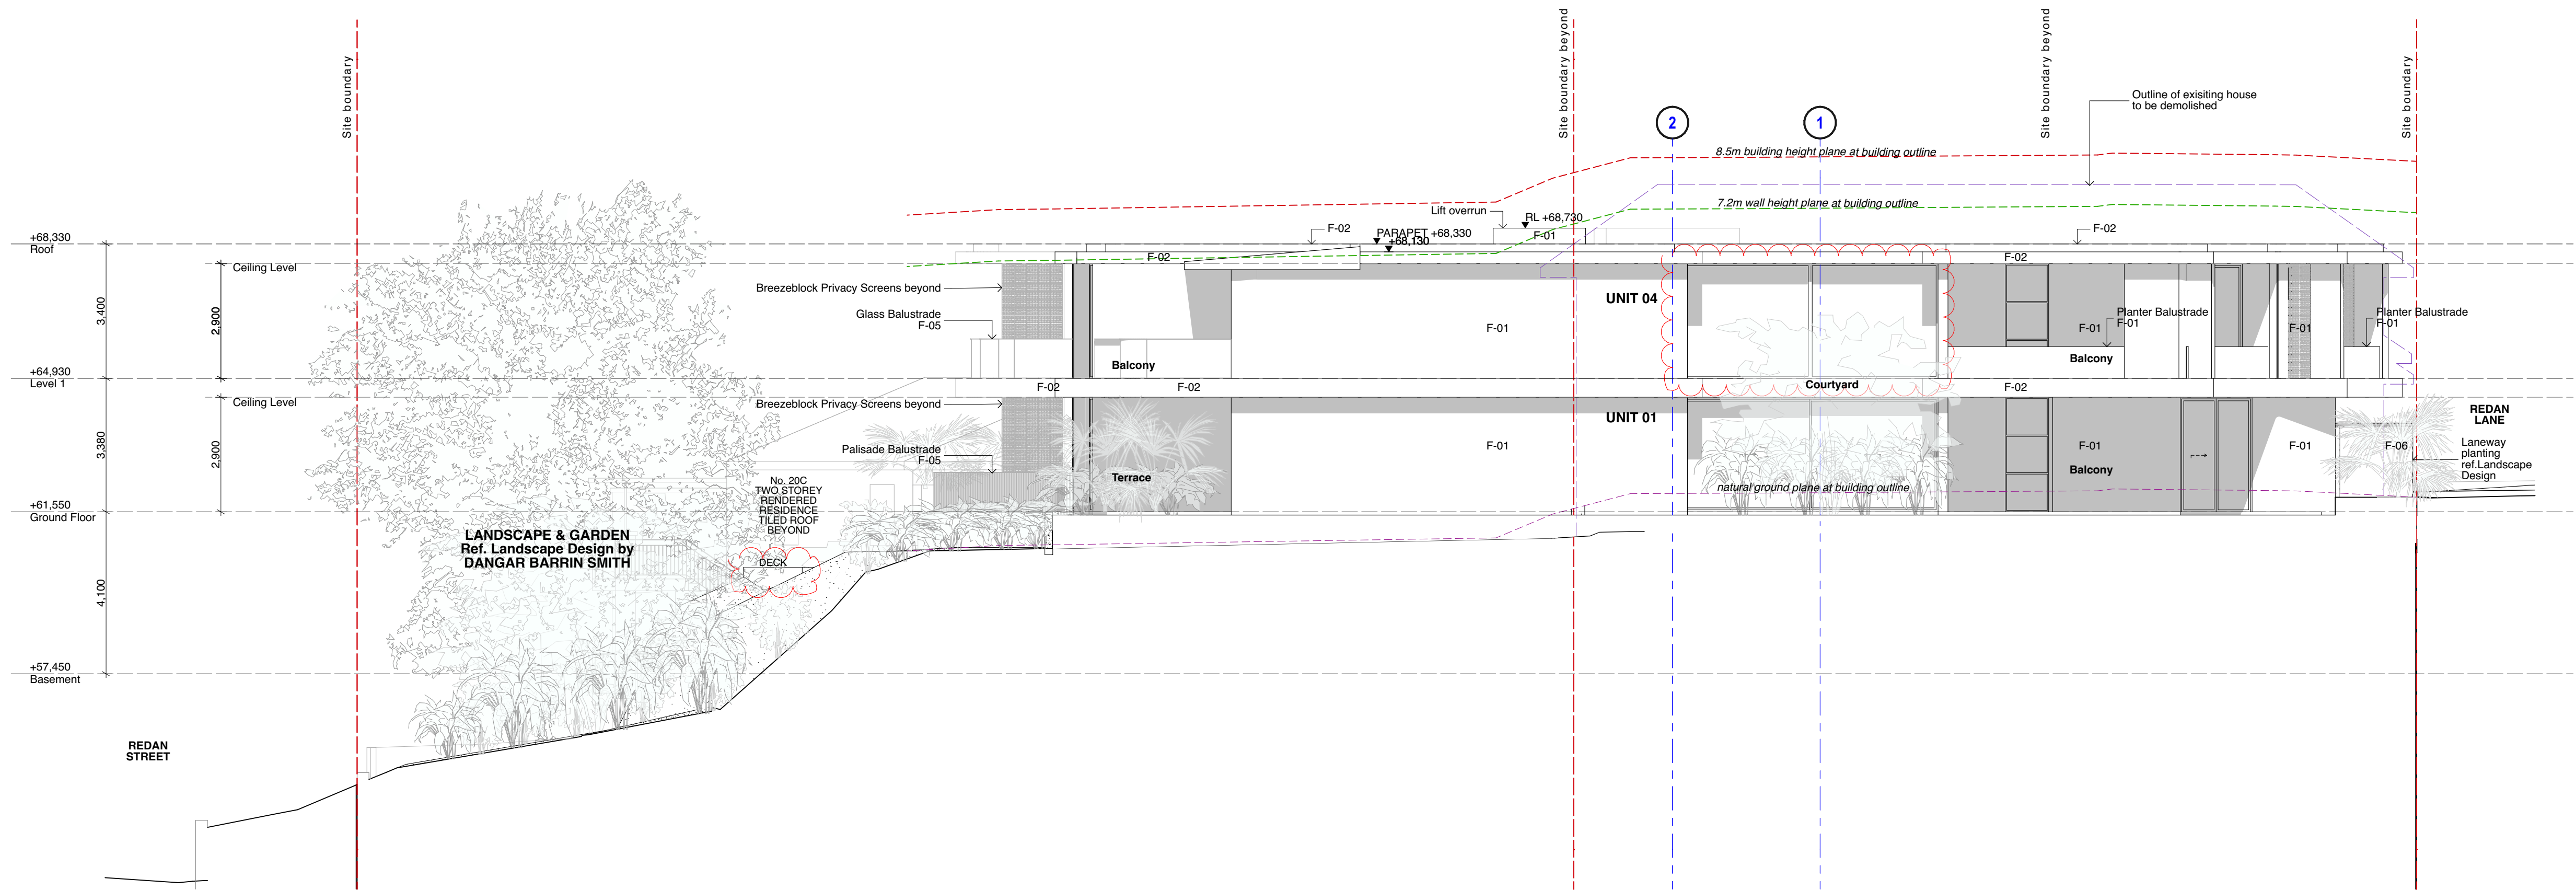

NORTH ELEVATION

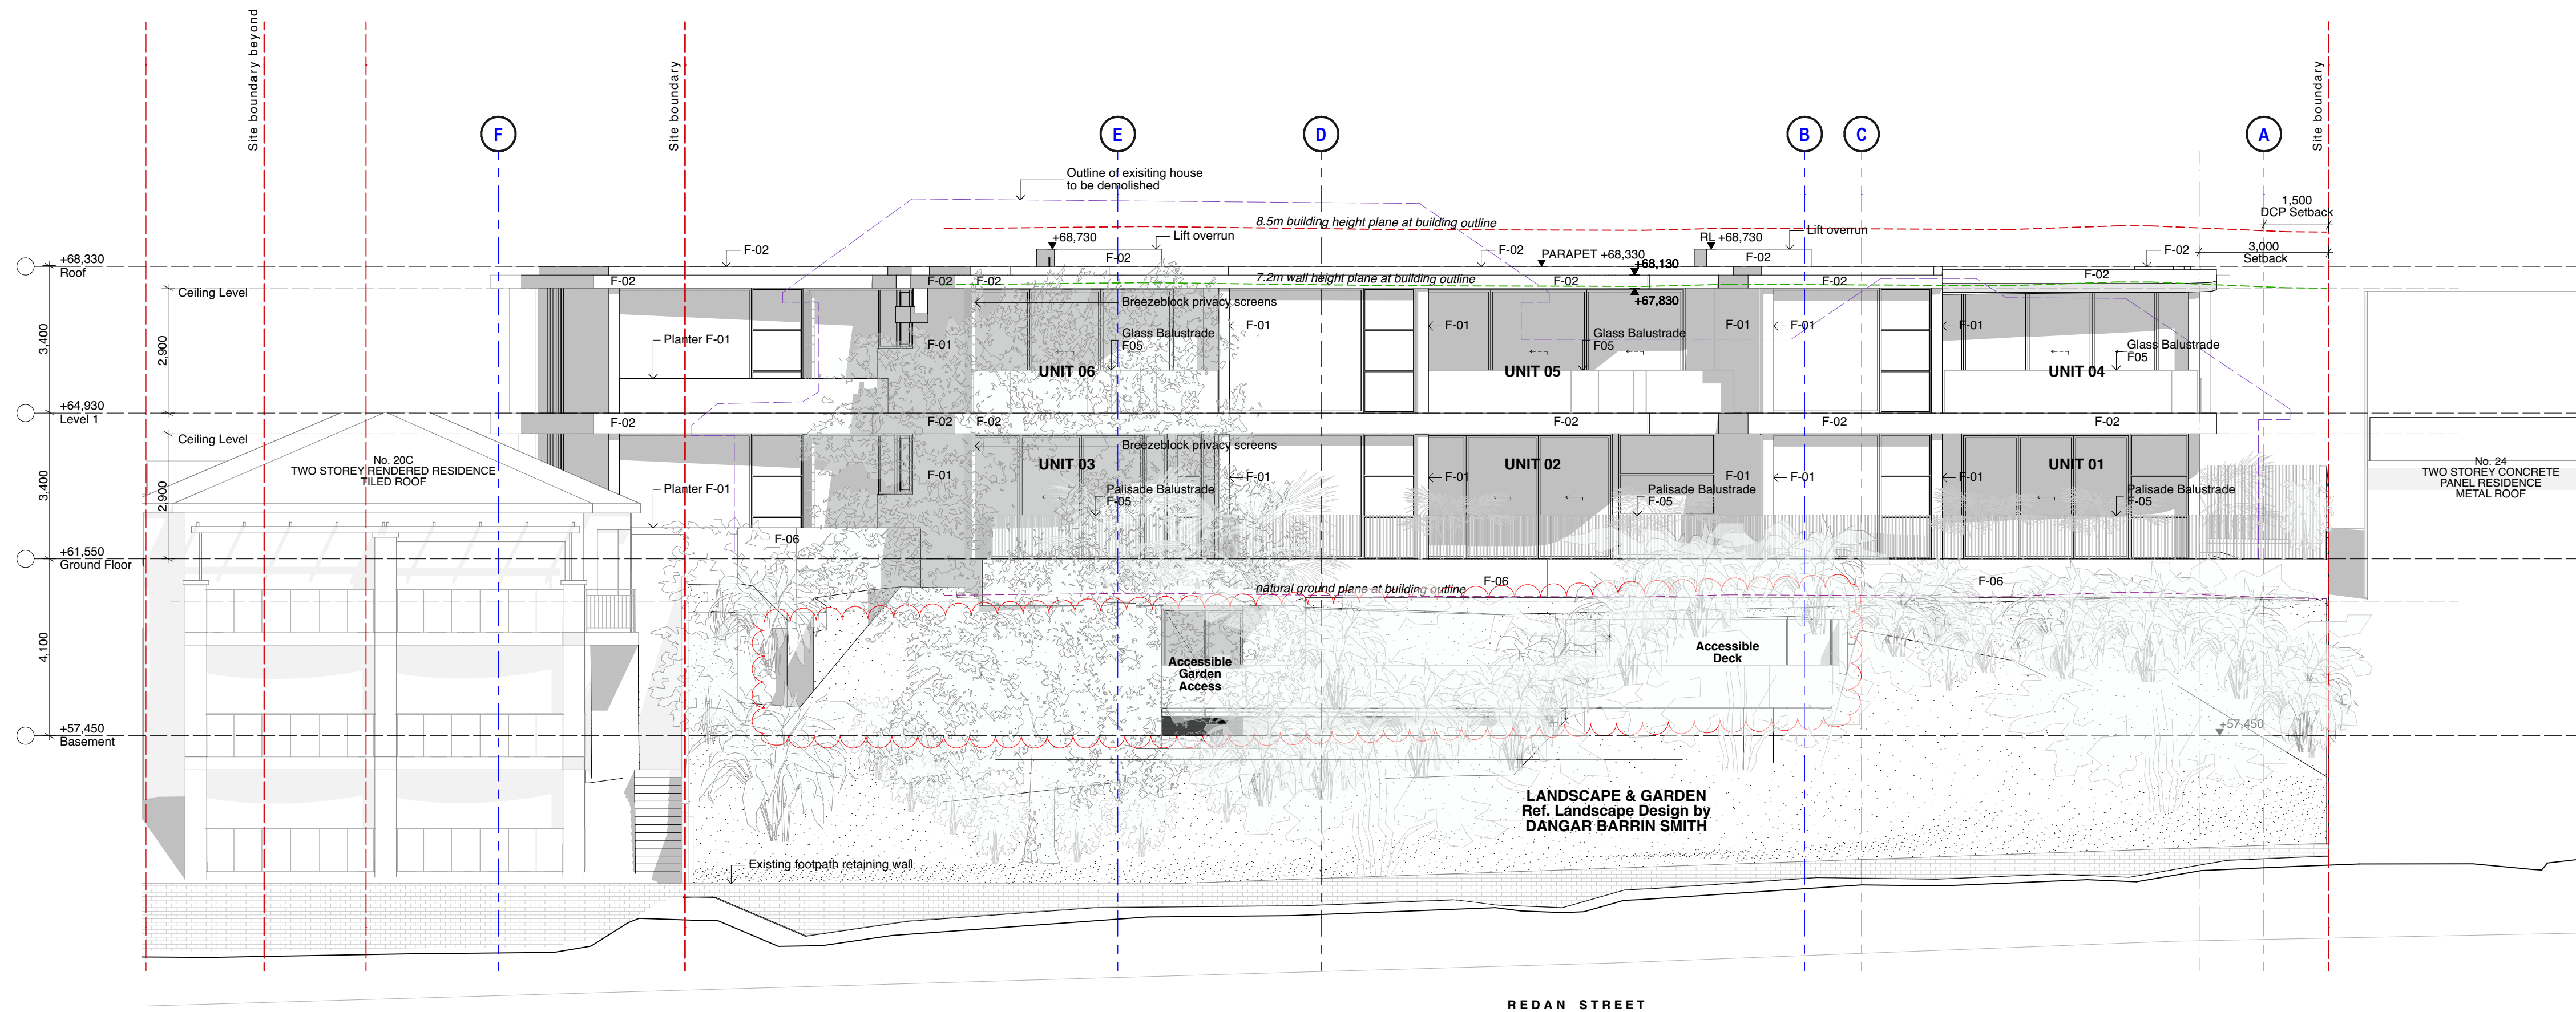

EAST ELEVATION

Finishes Schedule

- F-01 Off white Rendered Wall Finish
- F-02 Off-form Concrete
- F-04 Breeze Block
- F-05 Aluminium Powdercoat
- F-06 Sandstone