

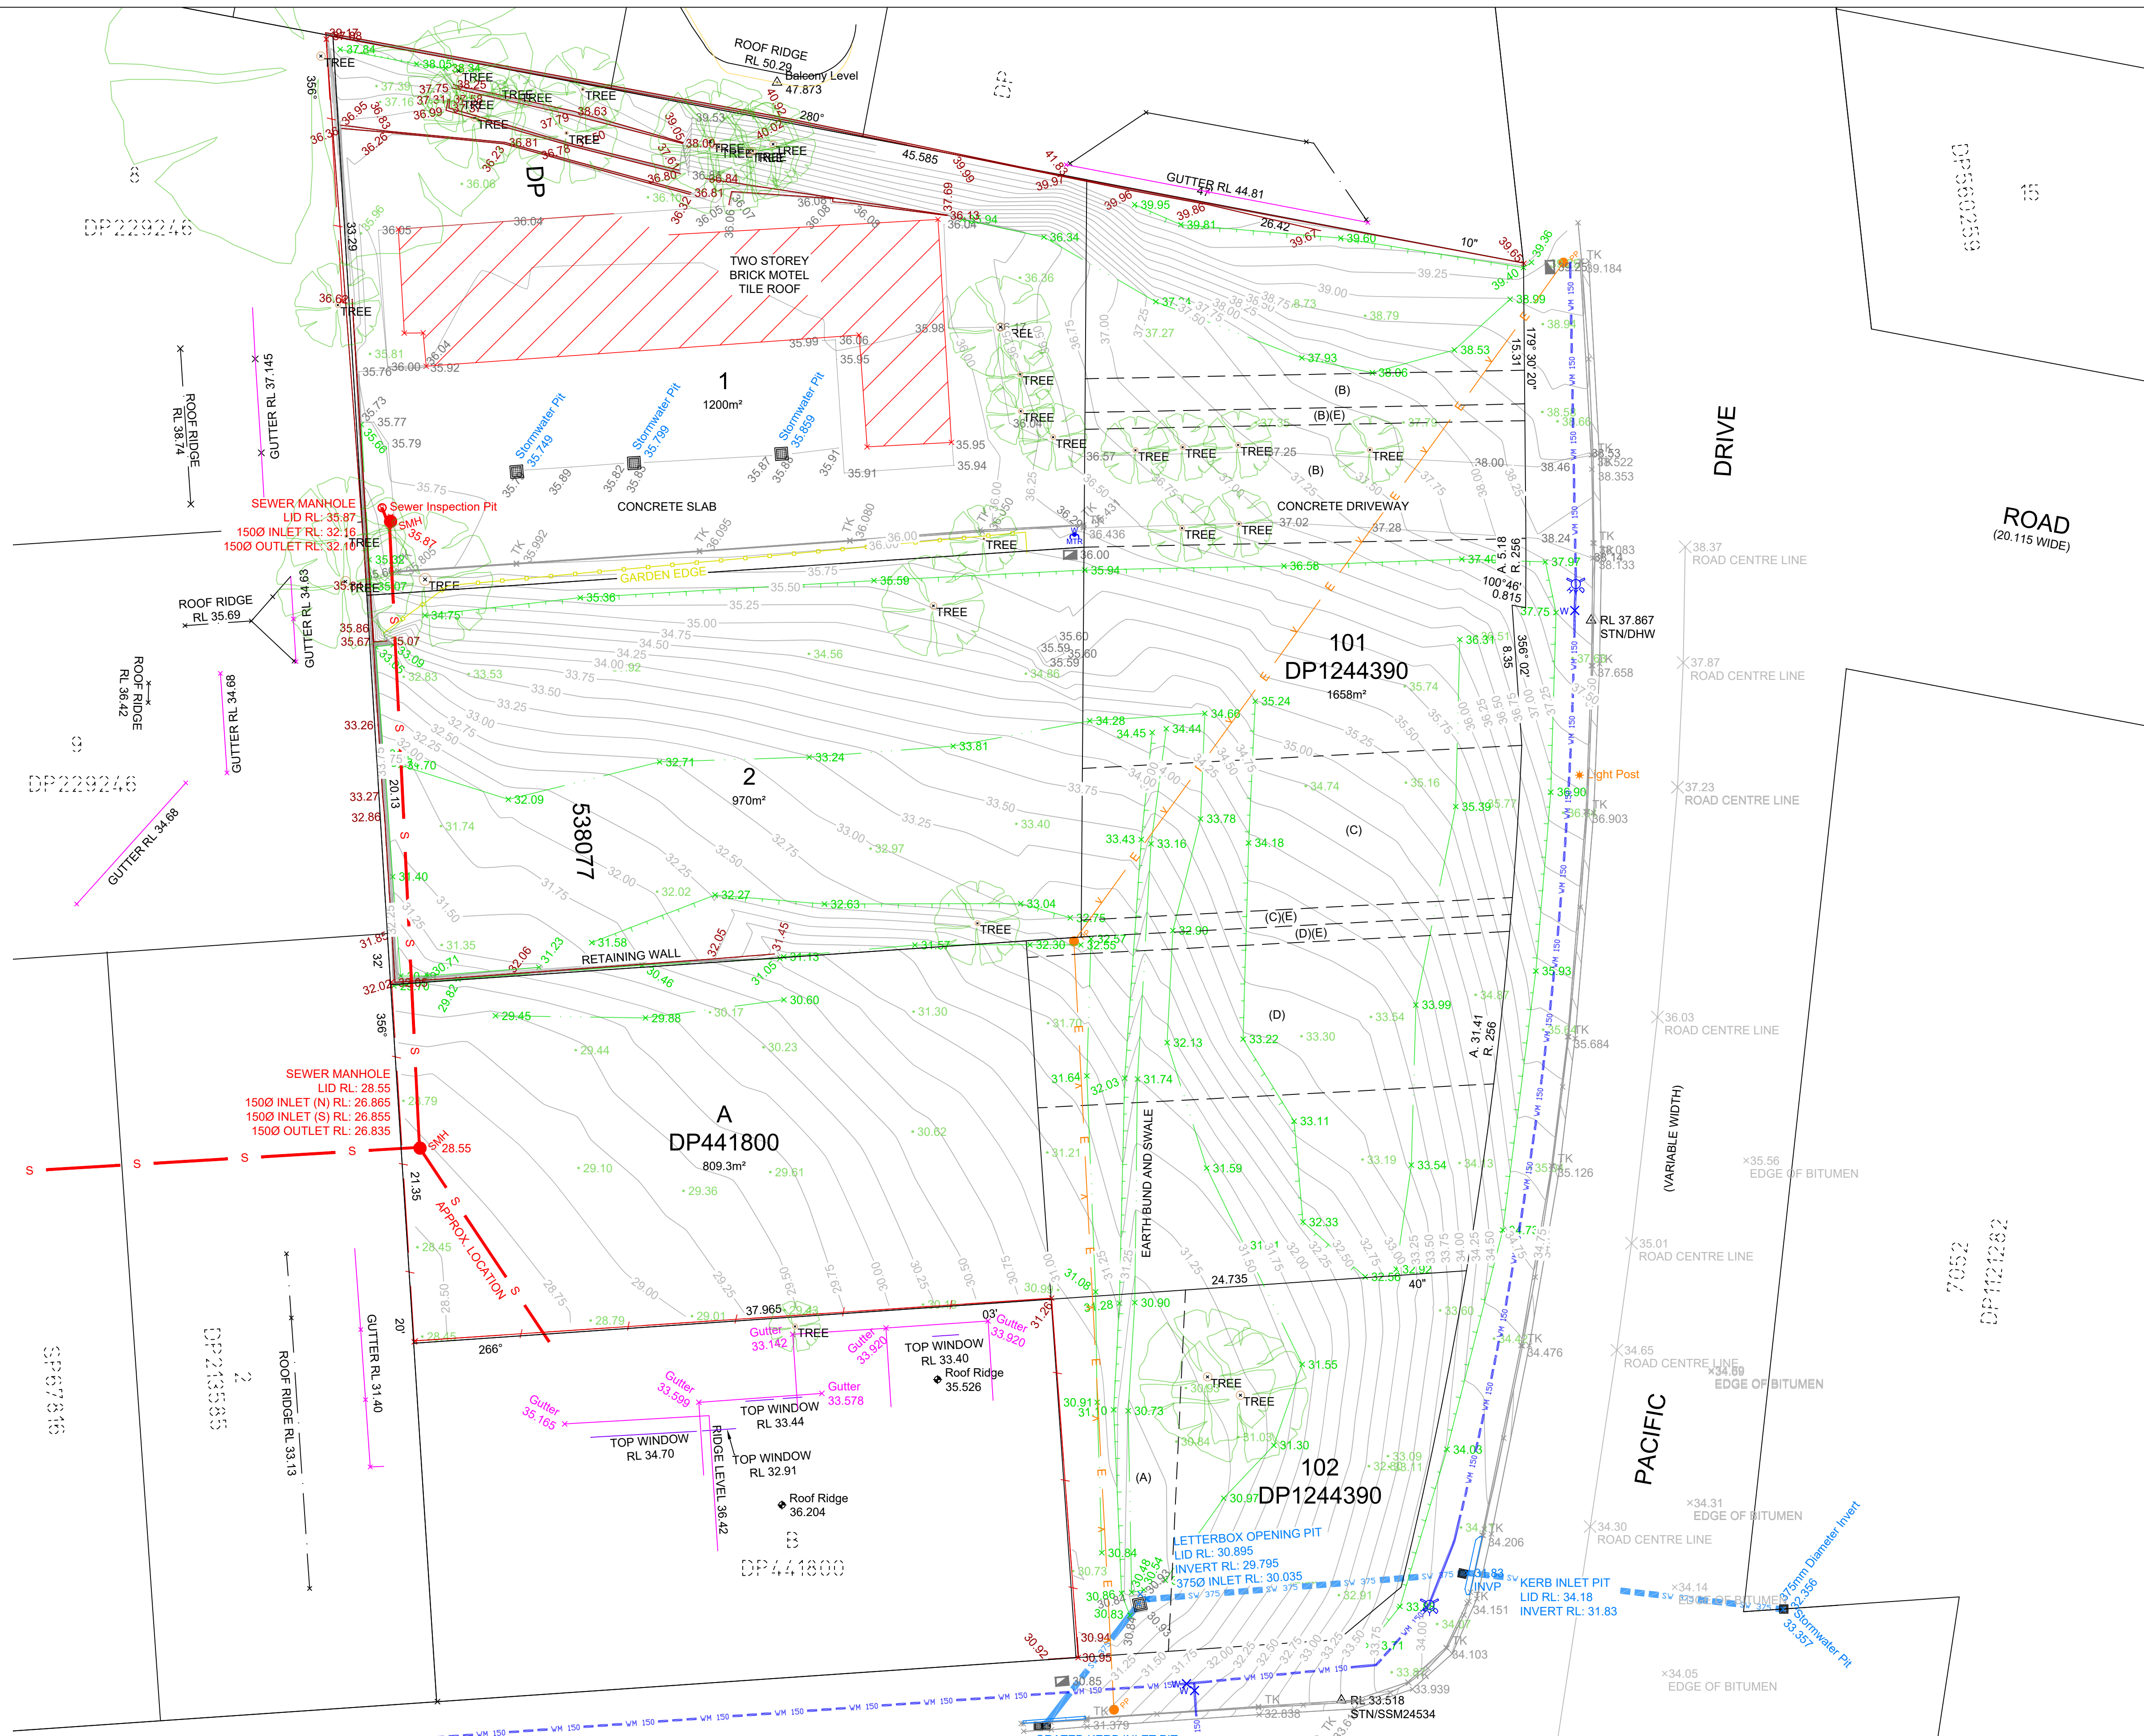


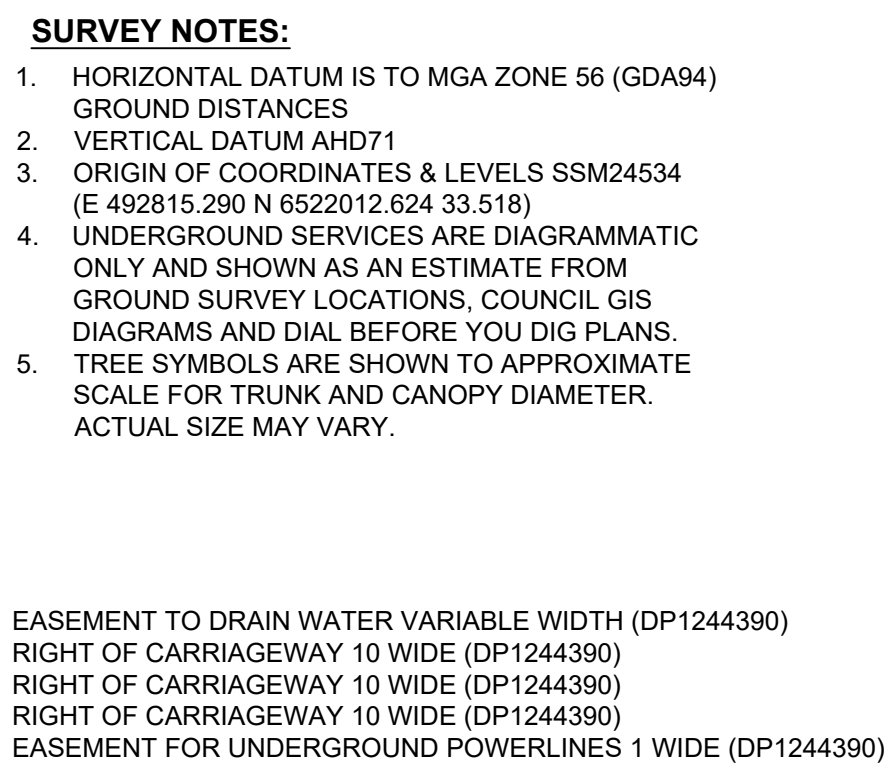


REV	DESCRIPTION	DATE	DRAWN	SURVEY	CHECK	APPROVED
A	DETAIL SURVEY	17.08.20	A.C.	R.N.	A.C.	G.B.
B	LOT AREAS AND TRUE NORTH CONVERGANCE ADDED	02.09.20	A.C.			
C	ADDITIONAL DETAIL BEHIND BUILDING & ADJOINING	14.09.20	A.C.	R.N.	A.C.	G.B.
D	ADJOINING PROPERTIES AND ROAD CENTRELINE	11.12.20	A.C.	D.B	A.C.	G.B.
E	ADDITIONAL TREES LOCATED	23.06.21	A.C.	D.B.	A.C.	G.B.

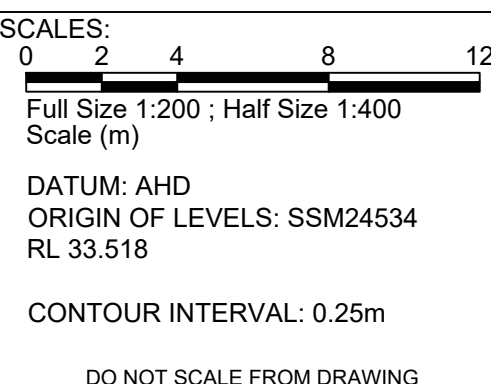

Copyright of Land Dynamics Australia, No part of this drawing may be reproduced, stored in a retrieval system or transmitted in any form, without the written permission of the copyright owner except as permitted by the Copyright Act 1968.

Any permitted downloading, electronic storage, display, print, copy or reproduction of this drawing should contain no alteration or addition to the original drawing. This notice must not be erased.

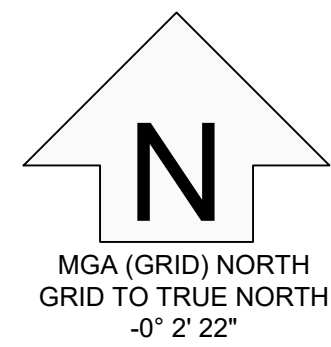

LandDynamics
AUSTRALIA

www.idynamics.com.au 77 Lord St, Port Macquaire NSW 2444 PH:02 6583 2677



NOTE:
LOCATION OF UNDERGROUND
SERVICES ARE APPROXIMATE
ONLY AND LAND DYNAMICS HOLDS
NO WARRANTY TO THE LOCATION
OF THE LINE WORK HEREIN

ISSUED TO CLIENT

PROJECT:	13-17 PACIFIC DRIVE
DRAWING TITLE:	DETAIL SURVEY

ORIGINAL SIZE:	LAND DYNAMICS JOB No.:	DRAWING No.:	REV:
A1	5115	0001	E