


REV:	DATE:	DOCUMENT STATUS/ AMENDMENTS
01	26.07.21	PRELIMINARY
02	23.08.21	FOR COORDINATION
03	30.08.21	FOR DA
04	15.10.21	FOR DA
05	29.06.22	FOR APPROVAL

REFER TO LA LP 04 FOR LEGEND, NOTES AND PLANT SCHEDULE

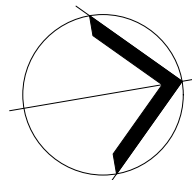

NORTH



black beetle
Landscape Architecture and Design

Black Beetle Pty Ltd
Level 1, 1073 Pittwater Road, Collaroy NSW 2097
Tel: 0422 104 416
email: blackbeetle@blackbeetle.com.au

PROJECT
Residential Development
30 Fairlight street,
FAIRLIGHT, NSW

DRAWING TITLE
LANDSCAPE PLAN
BASEMENT

Drawn IK / GB
L.Architect Authorised
IK / GB
Scale
1:100 @ A1


JOB NUMBER
BB 1294

Client
ADJANI
Status
Development Application

DRAWING NUMBER / ISSUE
LA LP 01/ 05



NOT FOR CONSTRUCTION

DO NOT SCALE OFF THIS DRAWING. USE FIGURED DIMENSIONS ONLY. VERIFY ALL DIMENSIONS ON SITE. RESOLVE DISCREPANCIES WITH BLACK BEETLE BEFORE PROCEEDING. COPYRIGHT OF THIS DRAWING AND THE DESIGN EXCLUDED REMAIN VESTED IN BLACK BEETLE.

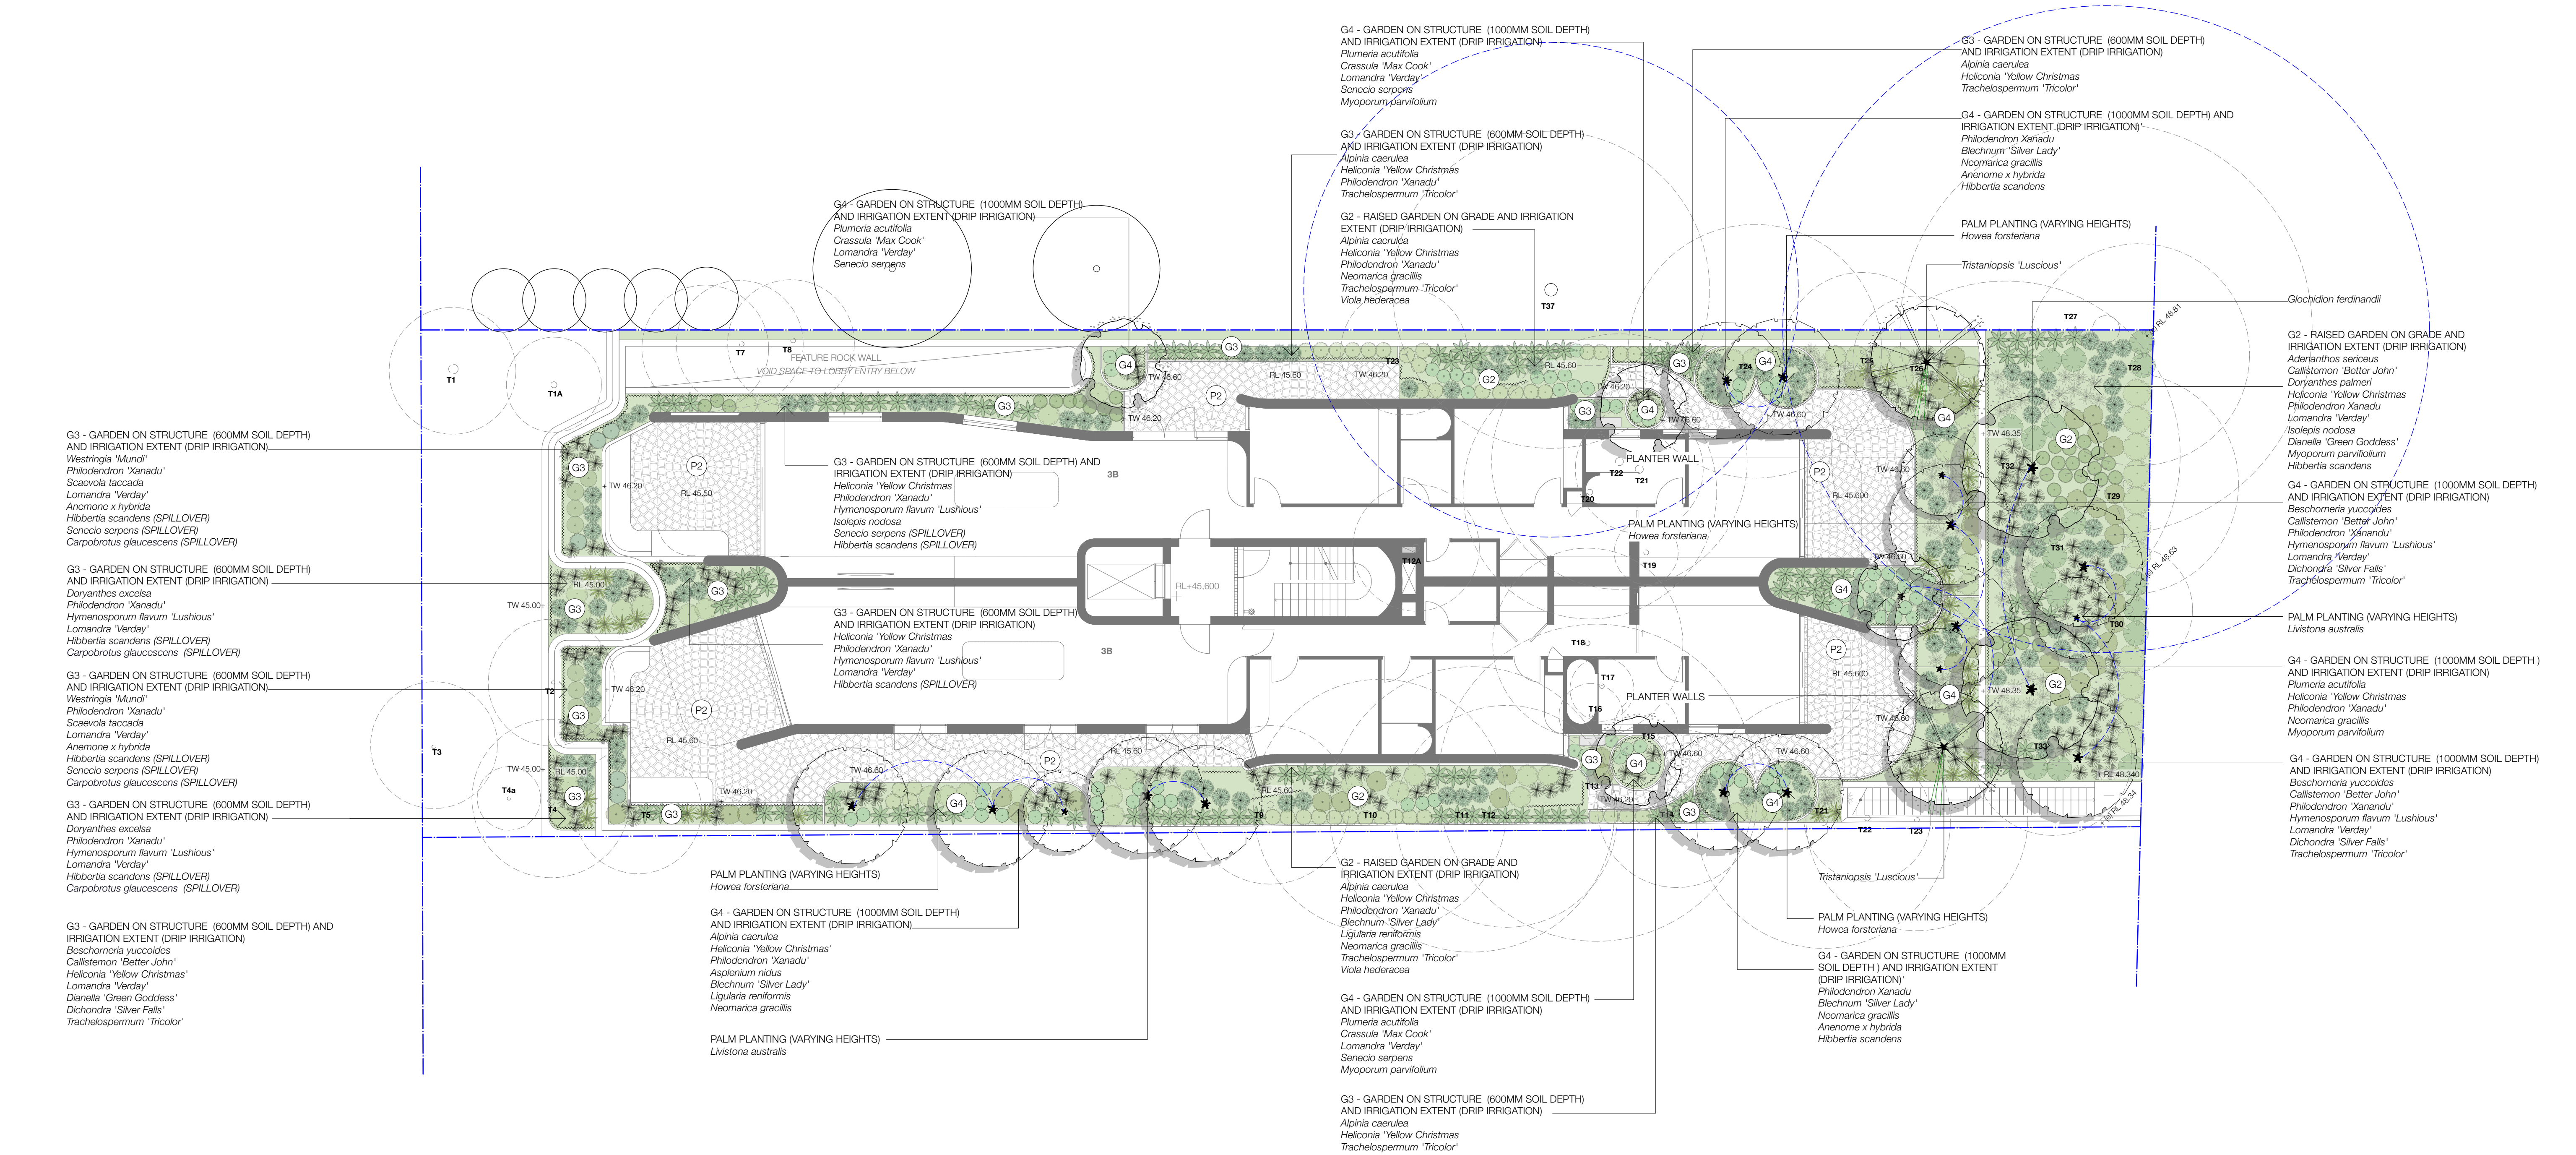

NOT FOR CONSTRUCTION

REV:	DATE:	DOCUMENT STATUS/ AMENDMENTS	REFER TO LA LP 04 FOR LEGEND, NOTES AND PLANT SCHEDULE	<div>NORTH</div>	<div>black beetle</div> <div>Landscape Architecture and Design</div> <div>Black Beetle Pty Ltd Level 1, 1073 Pittwater Road, Collaroy NSW 2097 Tel: 0422 104 416 email: blackbeetle@blackbeetle.com.au</div>	<div>PROJECT</div> <div>Residential Development</div> <div>30 Fairlight street, FAIRLIGHT, NSW</div> <div>DRAWING TITLE</div> <div>LANDSCAPE PLAN GROUND FLOOR</div>	Drawn IK / GB	Client
							L.Architect Authorised IK / GB	ADJANI
							Scale 1:100 @ A1	Status
							JOB NUMBER BB 1294	Development Application
							DRAWING NUMBER / ISSUE	LA LP 02/ 05

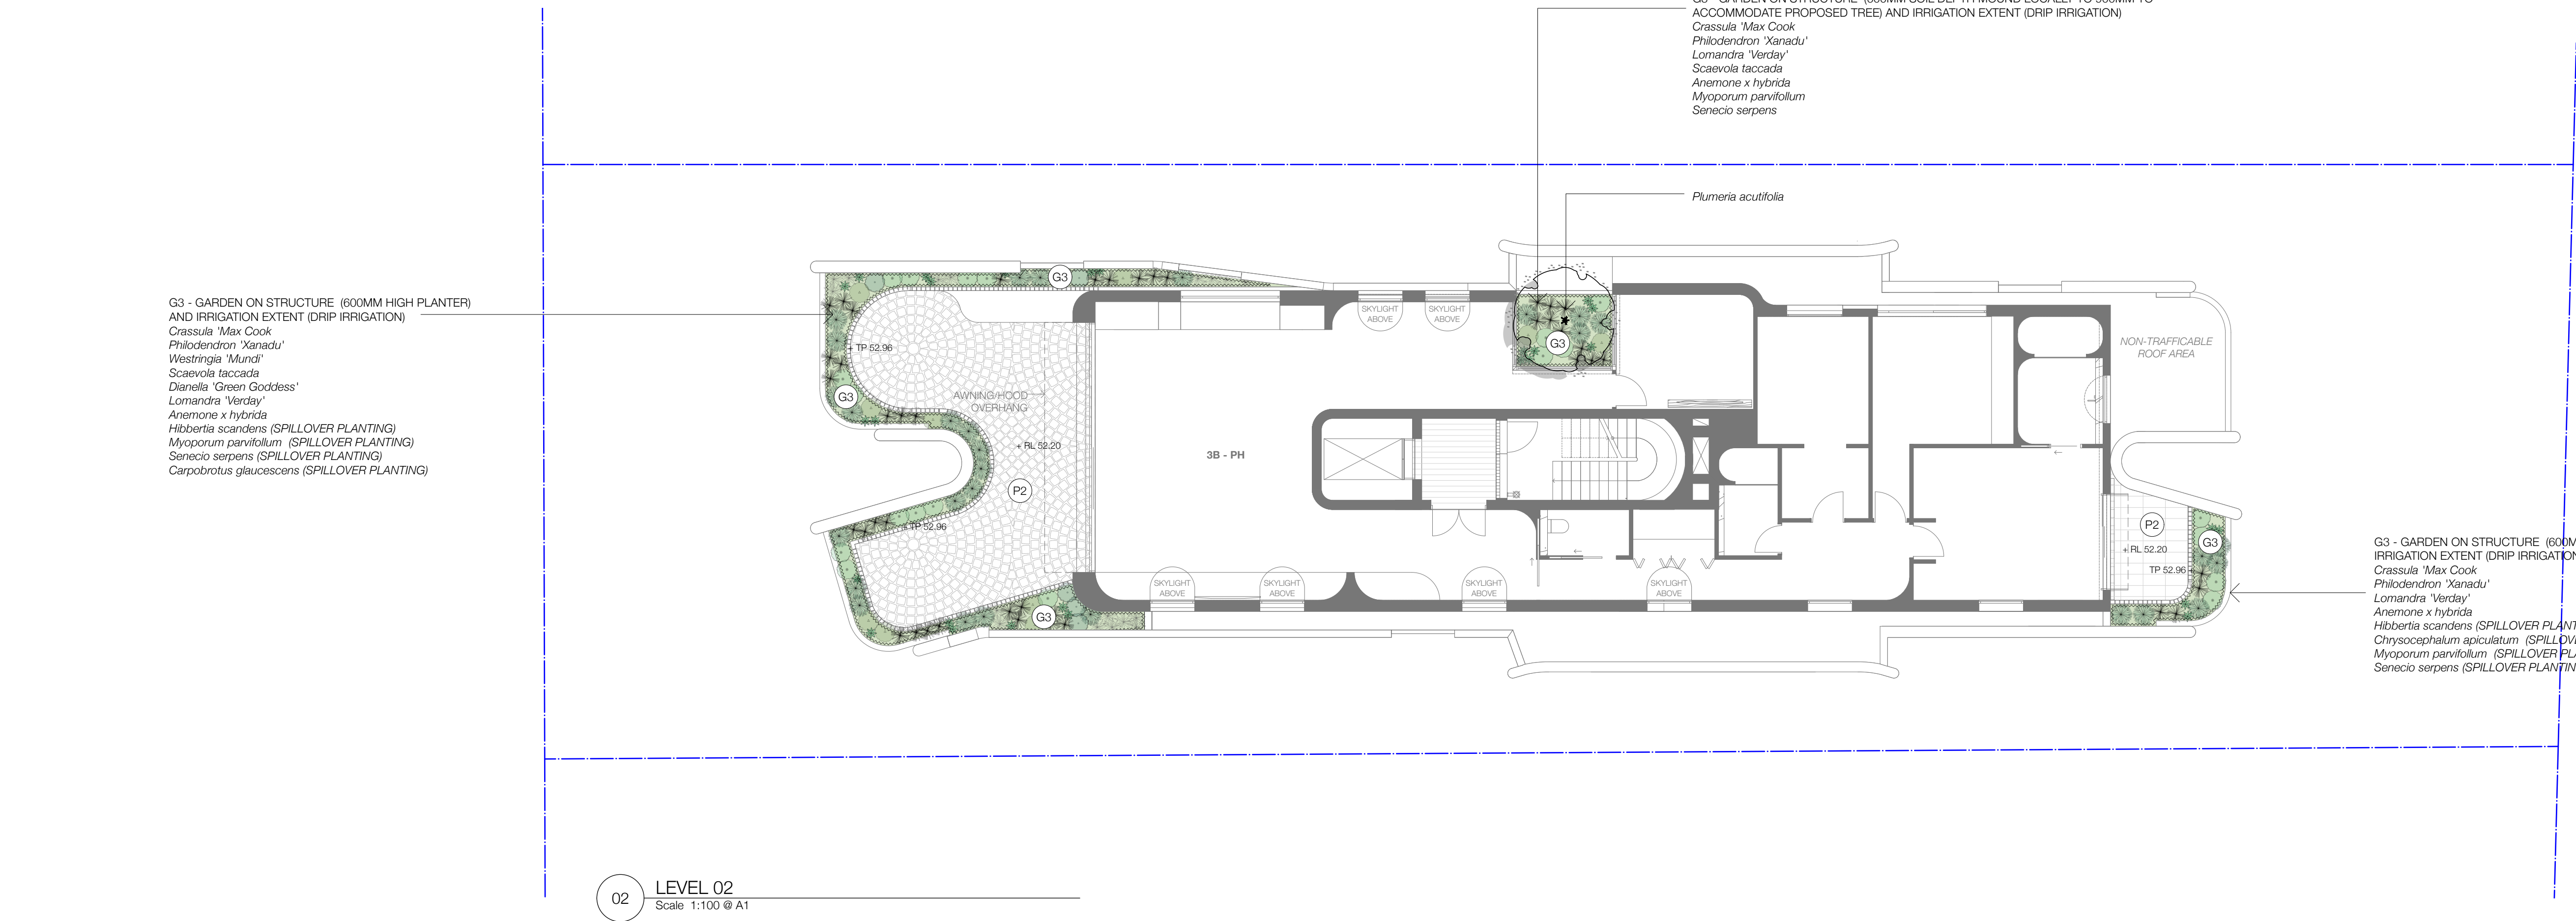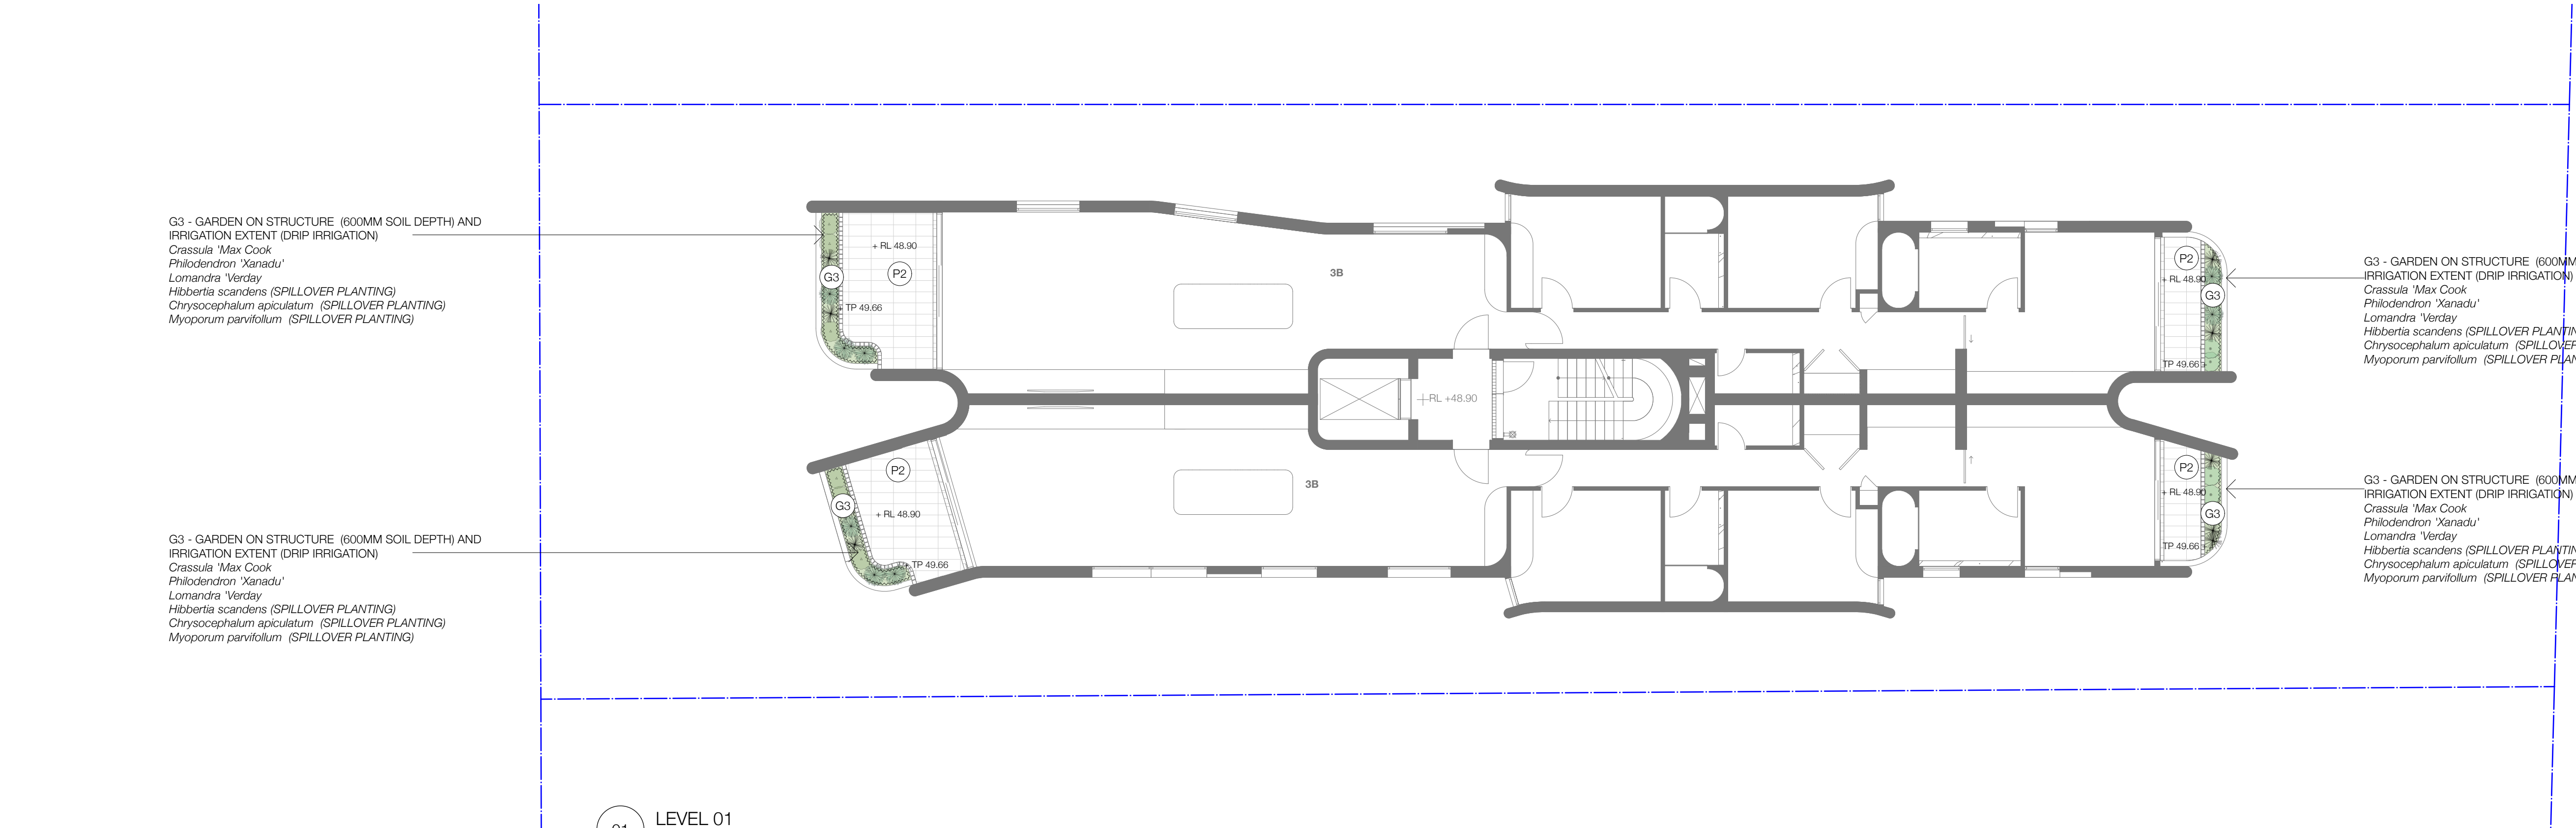


REV:	DATE:	DOCUMENT STATUS/ AMENDMENTS
01	26.07.21	PRELIMINARY
02	23.08.21	FOR COORDINATION
03	30.08.21	FOR DA
04	29.06.22	FOR APPROVAL

REFER TO LA LP 04 FOR LEGEND, NOTES AND PLANT SCHEDULE



NORTH

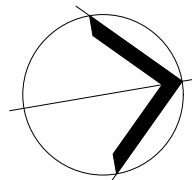

black beetle
Landscape Architecture and Design

Black Beetle Pty Ltd
Level 1, 1073 Pittwater Road, Collaroy NSW 2097
Tel: 0422 104 416
email: blackbeetle@blackbeetle.com.au

PROJECT
Residential Development
30 Fairlight street,
FAIRLIGHT, NSW

DRAWING TITLE
LANDSCAPE PLAN
LEVEL01 & LEVEL 02

Drawn IK / GB
L.Architect Authorised
IK / GB
Scale
1:100 @ A1

JOB NUMBER
BB 1294

Client
ADJANI
Status
Development Application

DRAWING NUMBER / ISSUE
LA LP 03/ 04

NOT FOR CONSTRUCTION

