


FAIRWAYS NORTH STAGES 8(A,B,C,D,E,F)

DEVELOPMENT APPLICATION SURVEY PLANS


 


LEGEND

	Overall DA Boundary
	Fairways North Precinct Development Lot
	Future Road Dedication Under Spine Road DA 10.2012.185.1
	Residue Lot not to be Assessed in DA

LEGEND

- Overall Subdivision Boundary
- Fairways North Development Lot
- Future Road Dedication Under Spine Road DA 10.2012.185.1
- Residue Lot not to be Assessed in DA

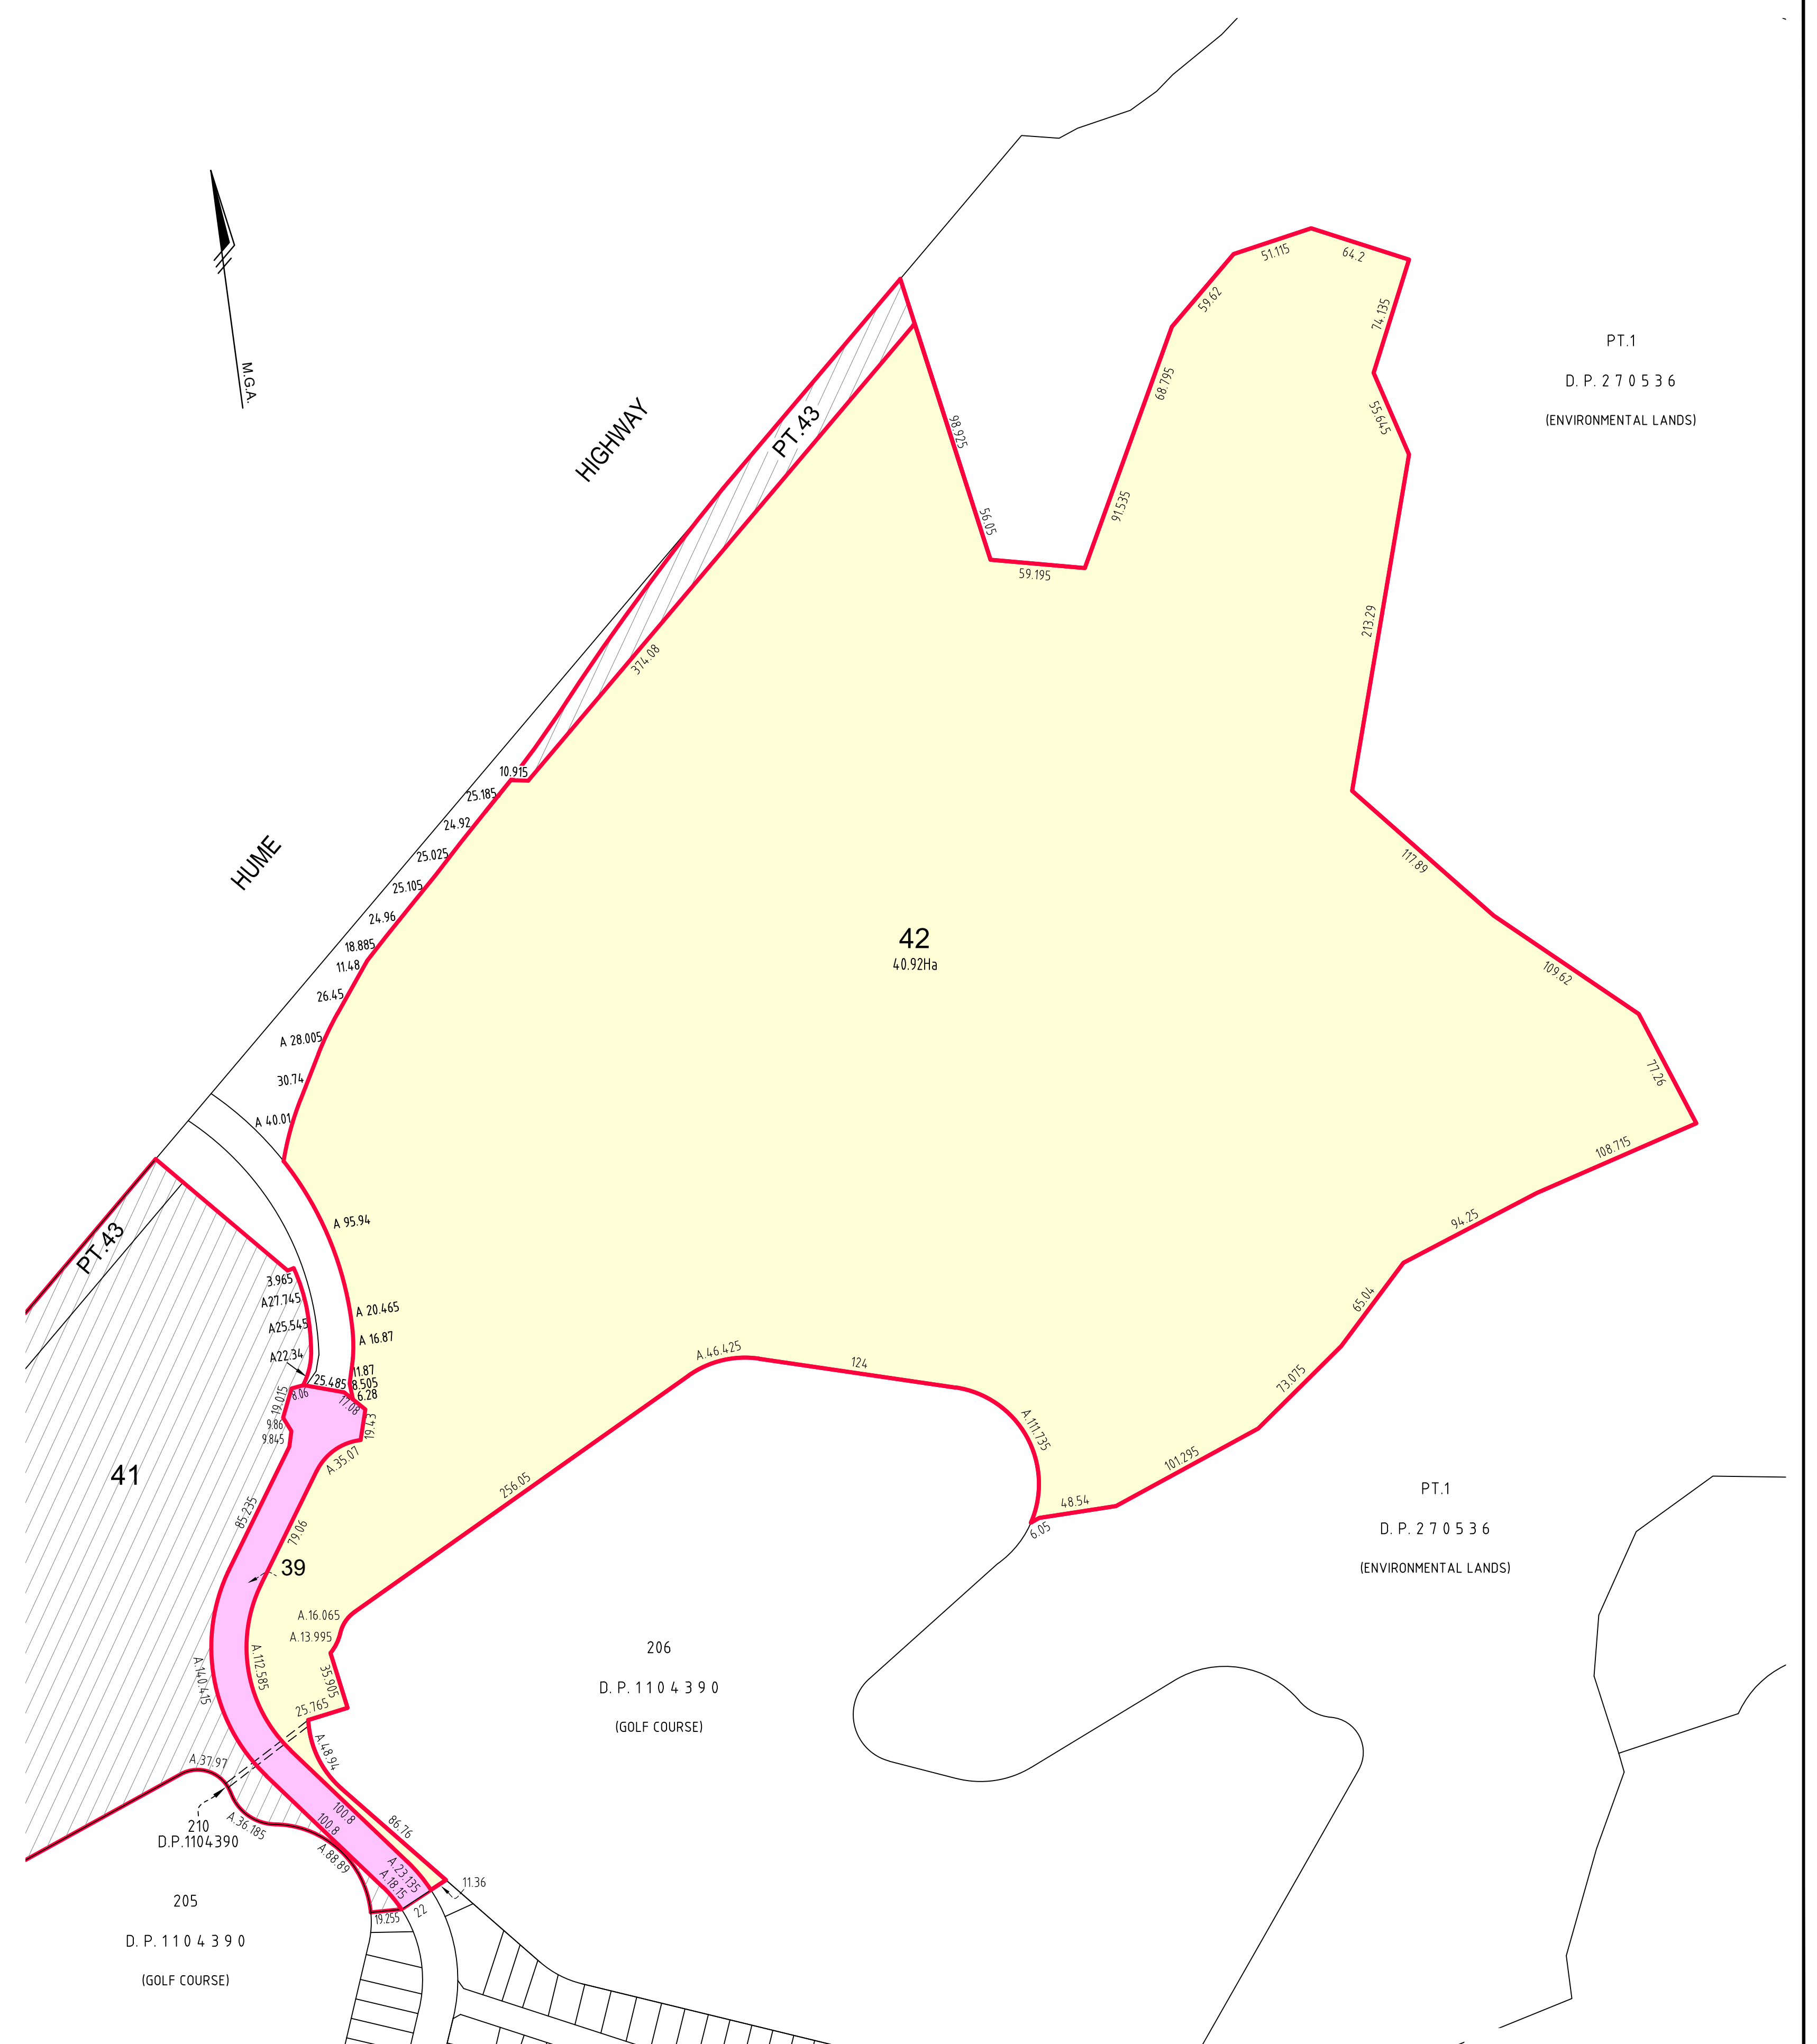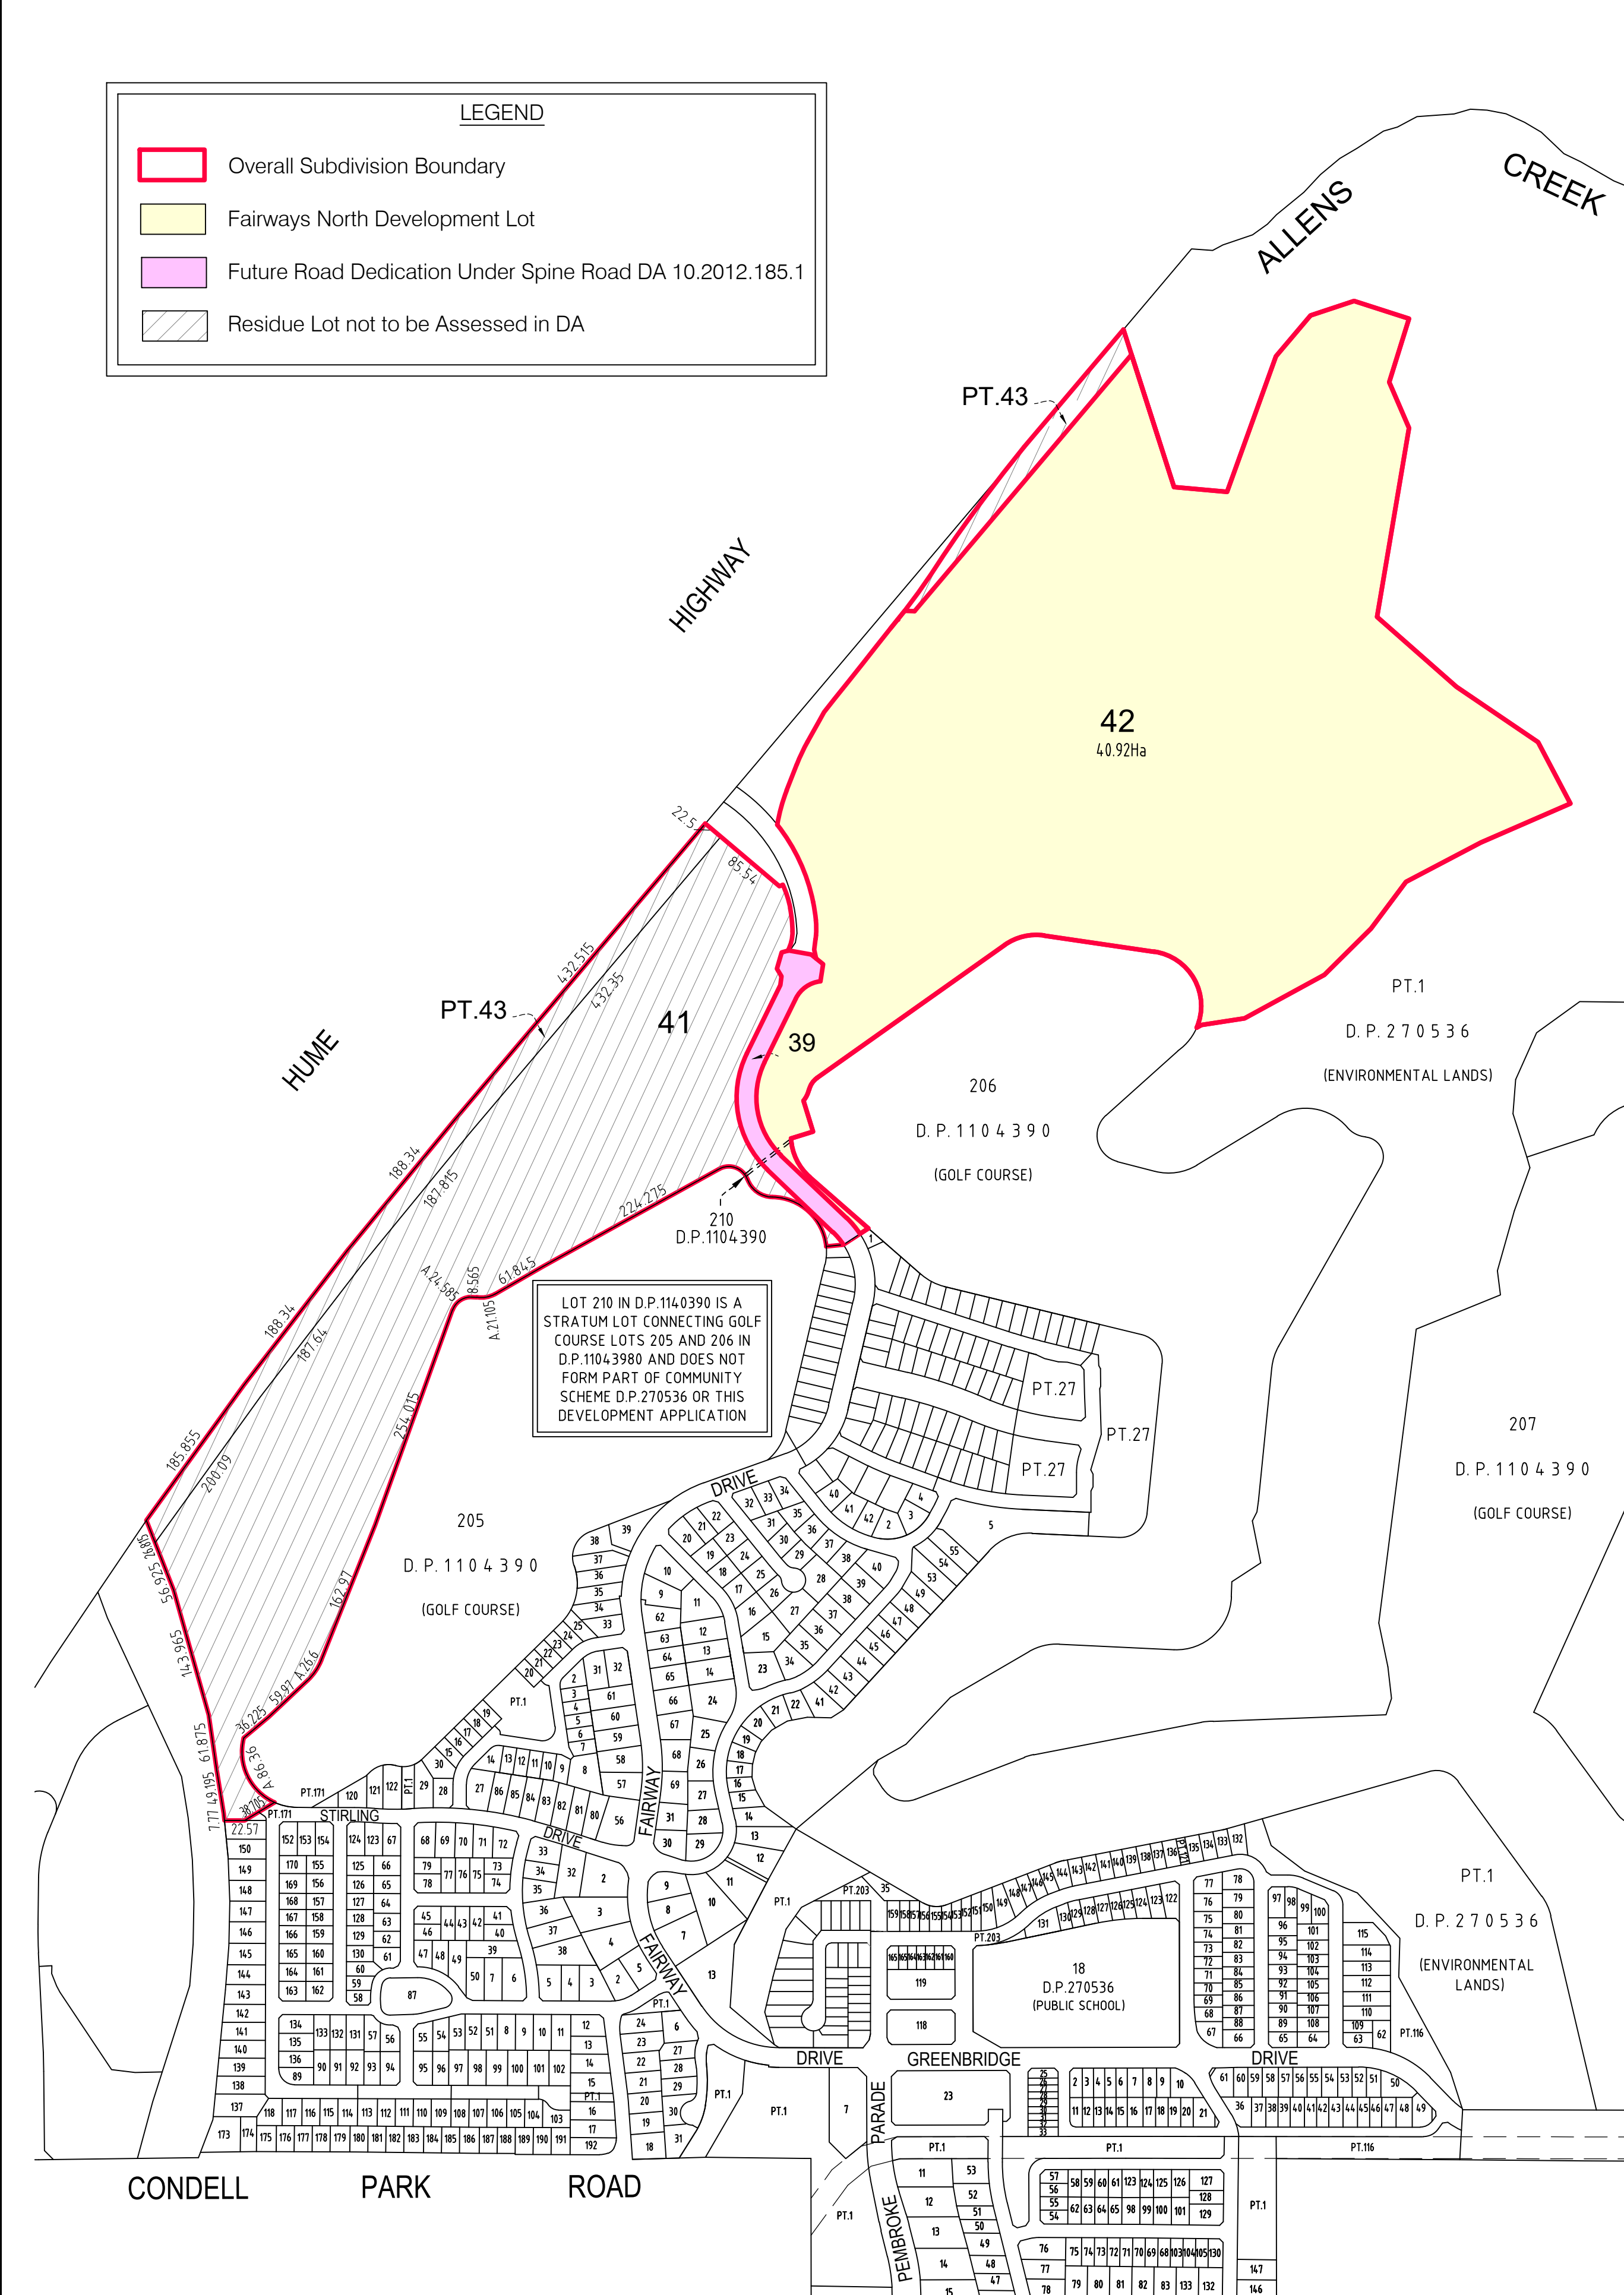

REVISIONS	No.	DATE	REVISION DETAILS	DRAWN	CHK	APP
E	2/11/2020	BDY OF LOT 42 ADJUSTED FROM STG39 CHANGES	LS	MRS	MRS	
D	3/08/2020	ADJUST EXTERNAL BDYS 37 & 38	LAS	MH	MRS	
C	26-2-2020	AMEND SUPERLOTS	LAS	MRS	WJB	

HORIZ. SCALE:		VERT. SCALE:	
1:5000		@ A1	
COORDINATES:	MGA	DATUM:	AHD
ORIGIN:	-	ORIGIN:	-

SCALE IN METRES AT ORIGINAL REDUCTION RATIO

NOTES

- THIS PLAN IS TO ACCOMPANY A DEVELOPMENT APPLICATION TO WOLLONDILLY SHIRE COUNCIL AND SHOULD NOT BE USED FOR ANY OTHER PURPOSE.
- ALL LOT DIMENSIONS AND AREAS SHOWN HEREON ARE SUBJECT TO COUNCIL APPROVAL AND PREPARATION OF FINAL PLANS OF SUBDIVISION SUITABLE FOR REGISTRATION AT LAND REGISTRY SERVICES NEW SOUTH WALES.
- THESE NOTES ARE AN INTEGRAL PART OF THIS PLAN AND SHOULD NOT BE REMOVED.

CLIENT: LENDLEASE COMMUNITIES

SURVEY:	N/A	DATE OF SURVEY:	N/A
DRAWN:	LS	DATE OF PLAN:	07.09.2018
CHECKED:	JP	DATE LAST SAVED:	02.11.2020
APPROVED:	LS	DATE APPROVED:	19.11.2018

TITLE: BINGARA GORGE

Fairways North - Subdivision of Proposed Lot 40

DP 270536 (Currently Lot 33 in DP 270536)

Drawing No: D367SW_P348e.dwg

JOB No: D367SW

www.dialbeforeyoudig.com.au

ISSUE: E

SHEET 1 OF 1 SHEETS

SIZE: A1

MAKING COMPLEX EASY

RPS

Copyright © RPS GROUP PLC

THIS DOCUMENT IS BOTH ELECTRONIC AND HARD COPY FORMAT IS AND SHALL REMAIN THE PROPERTY OF RPS GROUP PLC. THE INFORMATION MAY ONLY BE USED FOR THE PURPOSE FOR WHICH IT WAS COMMISSIONED AND IN ACCORDANCE WITH THE TERMS OF ENGAGEMENT FOR THE COMMISSION. UNAUTHORISED USE OF THIS INFORMATION IN ANY FORM WHATSOEVER IS PROHIBITED.

RPS AUSTRALIA EAST PTY LTD

SUITE 404 LEVEL 4 29-31 LEXINGTON DRIVE BAULKHAM HILLS NSW 2153

T: 02 8884 6900 F: 02 8884 6999 www.rpsgroup.com.au

(ABN 44 140 292 762)

GPO BOX 6843 BAULKHAM HILLS NSW 2153

THIS IS A COLOURED PLAN. REPRODUCTION IN COLOUR ONLY.

J:\D367 Bingara Gorge, Wilton\D367SW9. CAD_GIS\CAD_FILES\Planning Purposes (P)\Fairways North Stage 8\D367SW_P348e.dwg

LEGEND

Fairways North Precinct Plan Boundary

Fairways North Precinct Staging Boundary

Fairways North Precinct Stage 8A Residential Lot (62 Lots)


Fairways North Precinct Association Property Lot (1 Lot)

Fairways North Precinct Stage 8A Residue Lot

Proposed Public Road Dedication

FAIRWAYS NORTH STAGE 8A BREAKDOWN

- 1 ASSOCIATION PROPERTY LOT (PT.1)
- 62 RESIDENTIAL LOTS (2-63)
- 7 RESIDUE LOTS (64-70)
- PUBLIC ROAD DEDICATION (WSC)

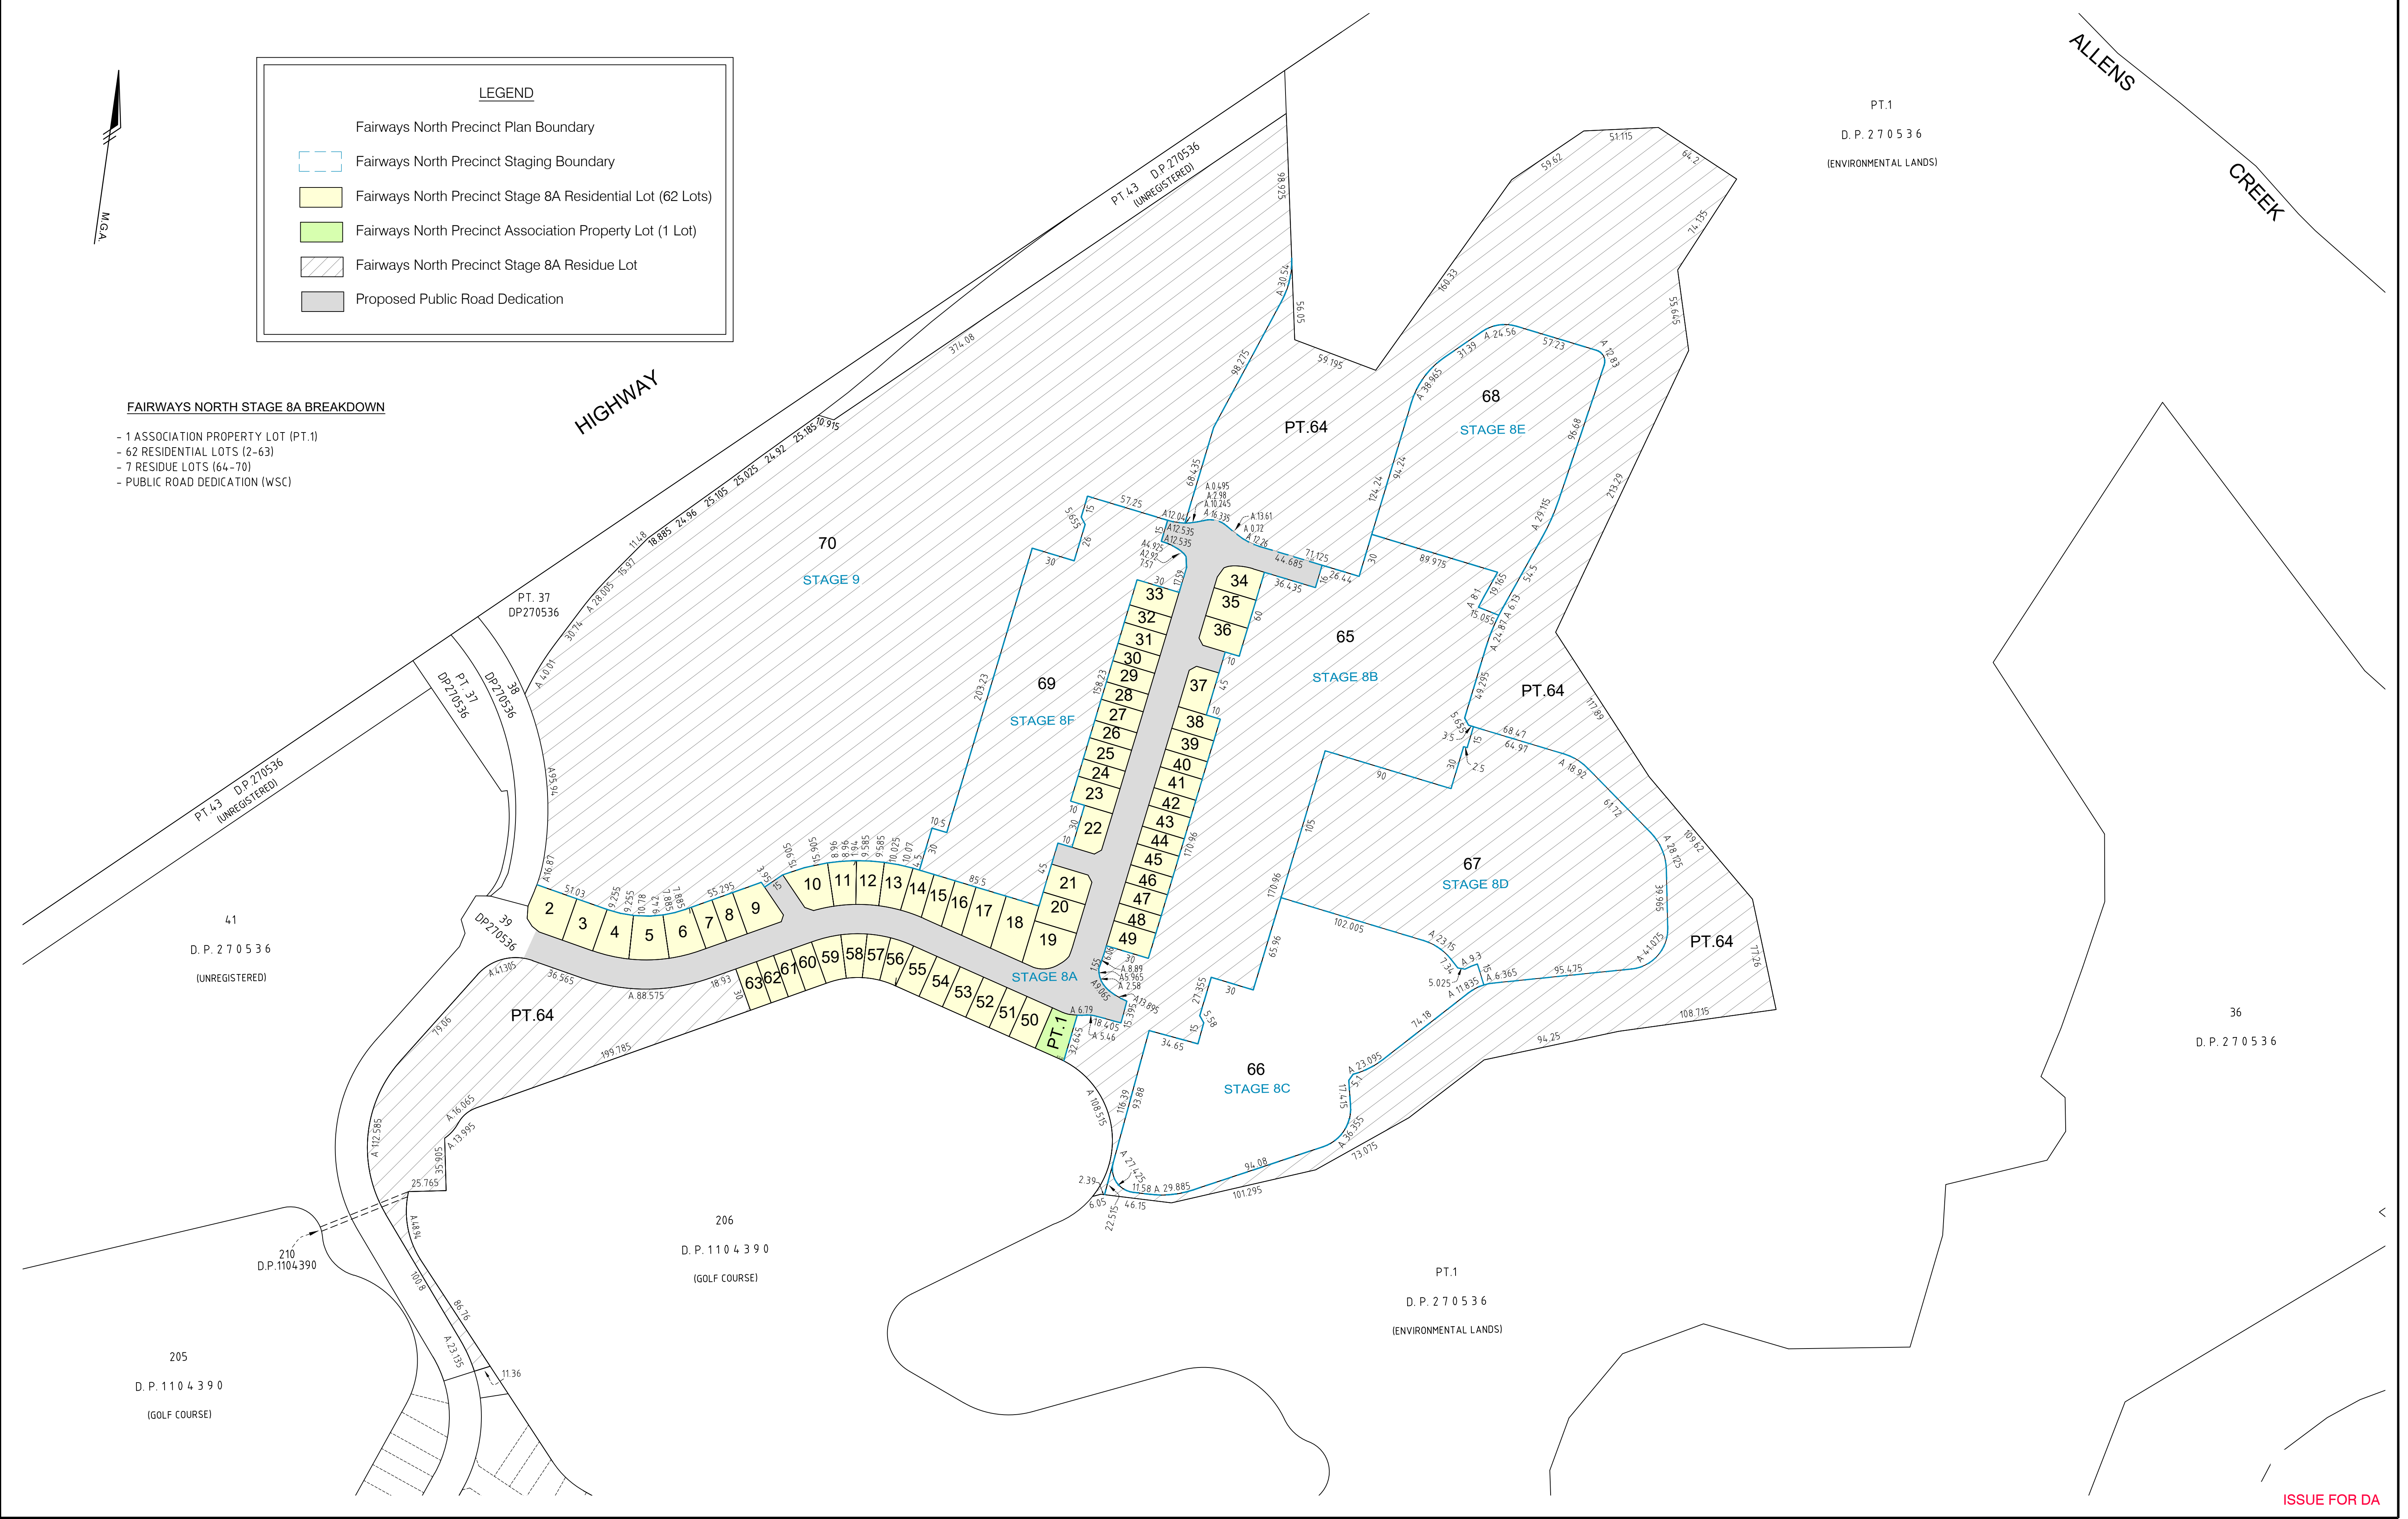

REVISIONS	K	2/11/2020	AMEND LOT 70 EXTERNAL BDY	LS	MRS	MRS
	J	11/09/2020	UPDATE BDYS LOTS 64 & 66	MH	MRS	MRS
	I	04/09/2020	UPDATE BDYS FOR SUPERLOTS 8A	NEC	MH	MRS
	H	3/08/2020	AMEND MULTIPLE STAGE & INT BDYS	LAS	MH	MRS
	G	17/03/2020	UPDATE LAYOUT FOR PLANS	LAS	MRS	MRS
No.	DATE	REVISION DETAILS	DRAWN	CHK	APP	

HORIZ. SCALE: 1:2000		VERT. SCALE: @ A1	
COORDINATES: MGA	DATUM: AHD		
ORIGIN: -	ORIGIN: -		
SCALE IN METRES AT ORIGINAL REDUCTION RATIO			

NOTES

- THIS PLAN IS TO ACCOMPANY A DEVELOPMENT APPLICATION TO WOLLONDILLY SHIRE COUNCIL AND SHOULD NOT BE USED FOR ANY OTHER PURPOSE.
- ALL LOT DIMENSIONS AND AREAS SHOWN HEREON ARE SUBJECT TO COUNCIL APPROVAL AND PREPARATION OF FINAL PLANS OF SUBDIVISION SUITABLE FOR REGISTRATION AT LAND REGISTRY SERVICES NEW SOUTH WALES.
- THESE NOTES ARE AN INTEGRAL PART OF THIS PLAN AND SHOULD NOT BE REMOVED.

CLIENT: LENDLEASE COMMUNITIES

SURVEY: N/A	DATE OF SURVEY: N/A
DRAWN: LS	DATE OF PLAN: 07.09.2018
CHECKED: JP	DATE LAST SAVED: 02.11.2020
APPROVED: LS	DATE APPROVED: 18.12.2018

TITLE: BINGARA GORGE
Fairways North Stage 8A - Subdivision of Future
Lot 42 in D.P.270536 (Currently Lot 33 in D.P.270536)

DRAWING No: D367SW_P349k.dwg

JOB No: D367SW
ISSUE: K

SHEET 1 OF 2 SHEETS
SIZE A1

ISSUE FOR DA


Copyright © RPS GROUP PLC
THIS DOCUMENT IN BOTH ELECTRONIC AND HARD COPY FORMAT IS AND SHALL REMAIN THE PROPERTY OF RPS GROUP PLC. THE INFORMATION MAY ONLY BE USED FOR THE PURPOSE FOR WHICH IT WAS COMMISSIONED AND IN ACCORDANCE WITH THE TERMS OF ENGAGEMENT FOR THE COMMISSION. UNAUTHORISED USE OF THIS INFORMATION IN ANY FORM WHATSOEVER IS PROHIBITED.


RPS AUSTRALIA EAST PTY LTD
SUITE 404 LEVEL 4 29-31 LEXINGTON DRIVE BAULKHAM HILLS NSW 2153
T: 02 8884 6900 F: 02 8884 6999 www.rpsgroup.com.au


(ABN 44 140 292 762)
GPO BOX 6843 BAULKHAM HILLS NSW 2153

THIS IS A COLOURED PLAN.
REPRODUCTION IN COLOUR ONLY.

J:\D367 Bingara Gorge, Wilton\D367SW9. CAD_GIS\CAD_FILES\Planning Purposes (P)\Fairways North Stage 8\D367SW_P349k.dwg

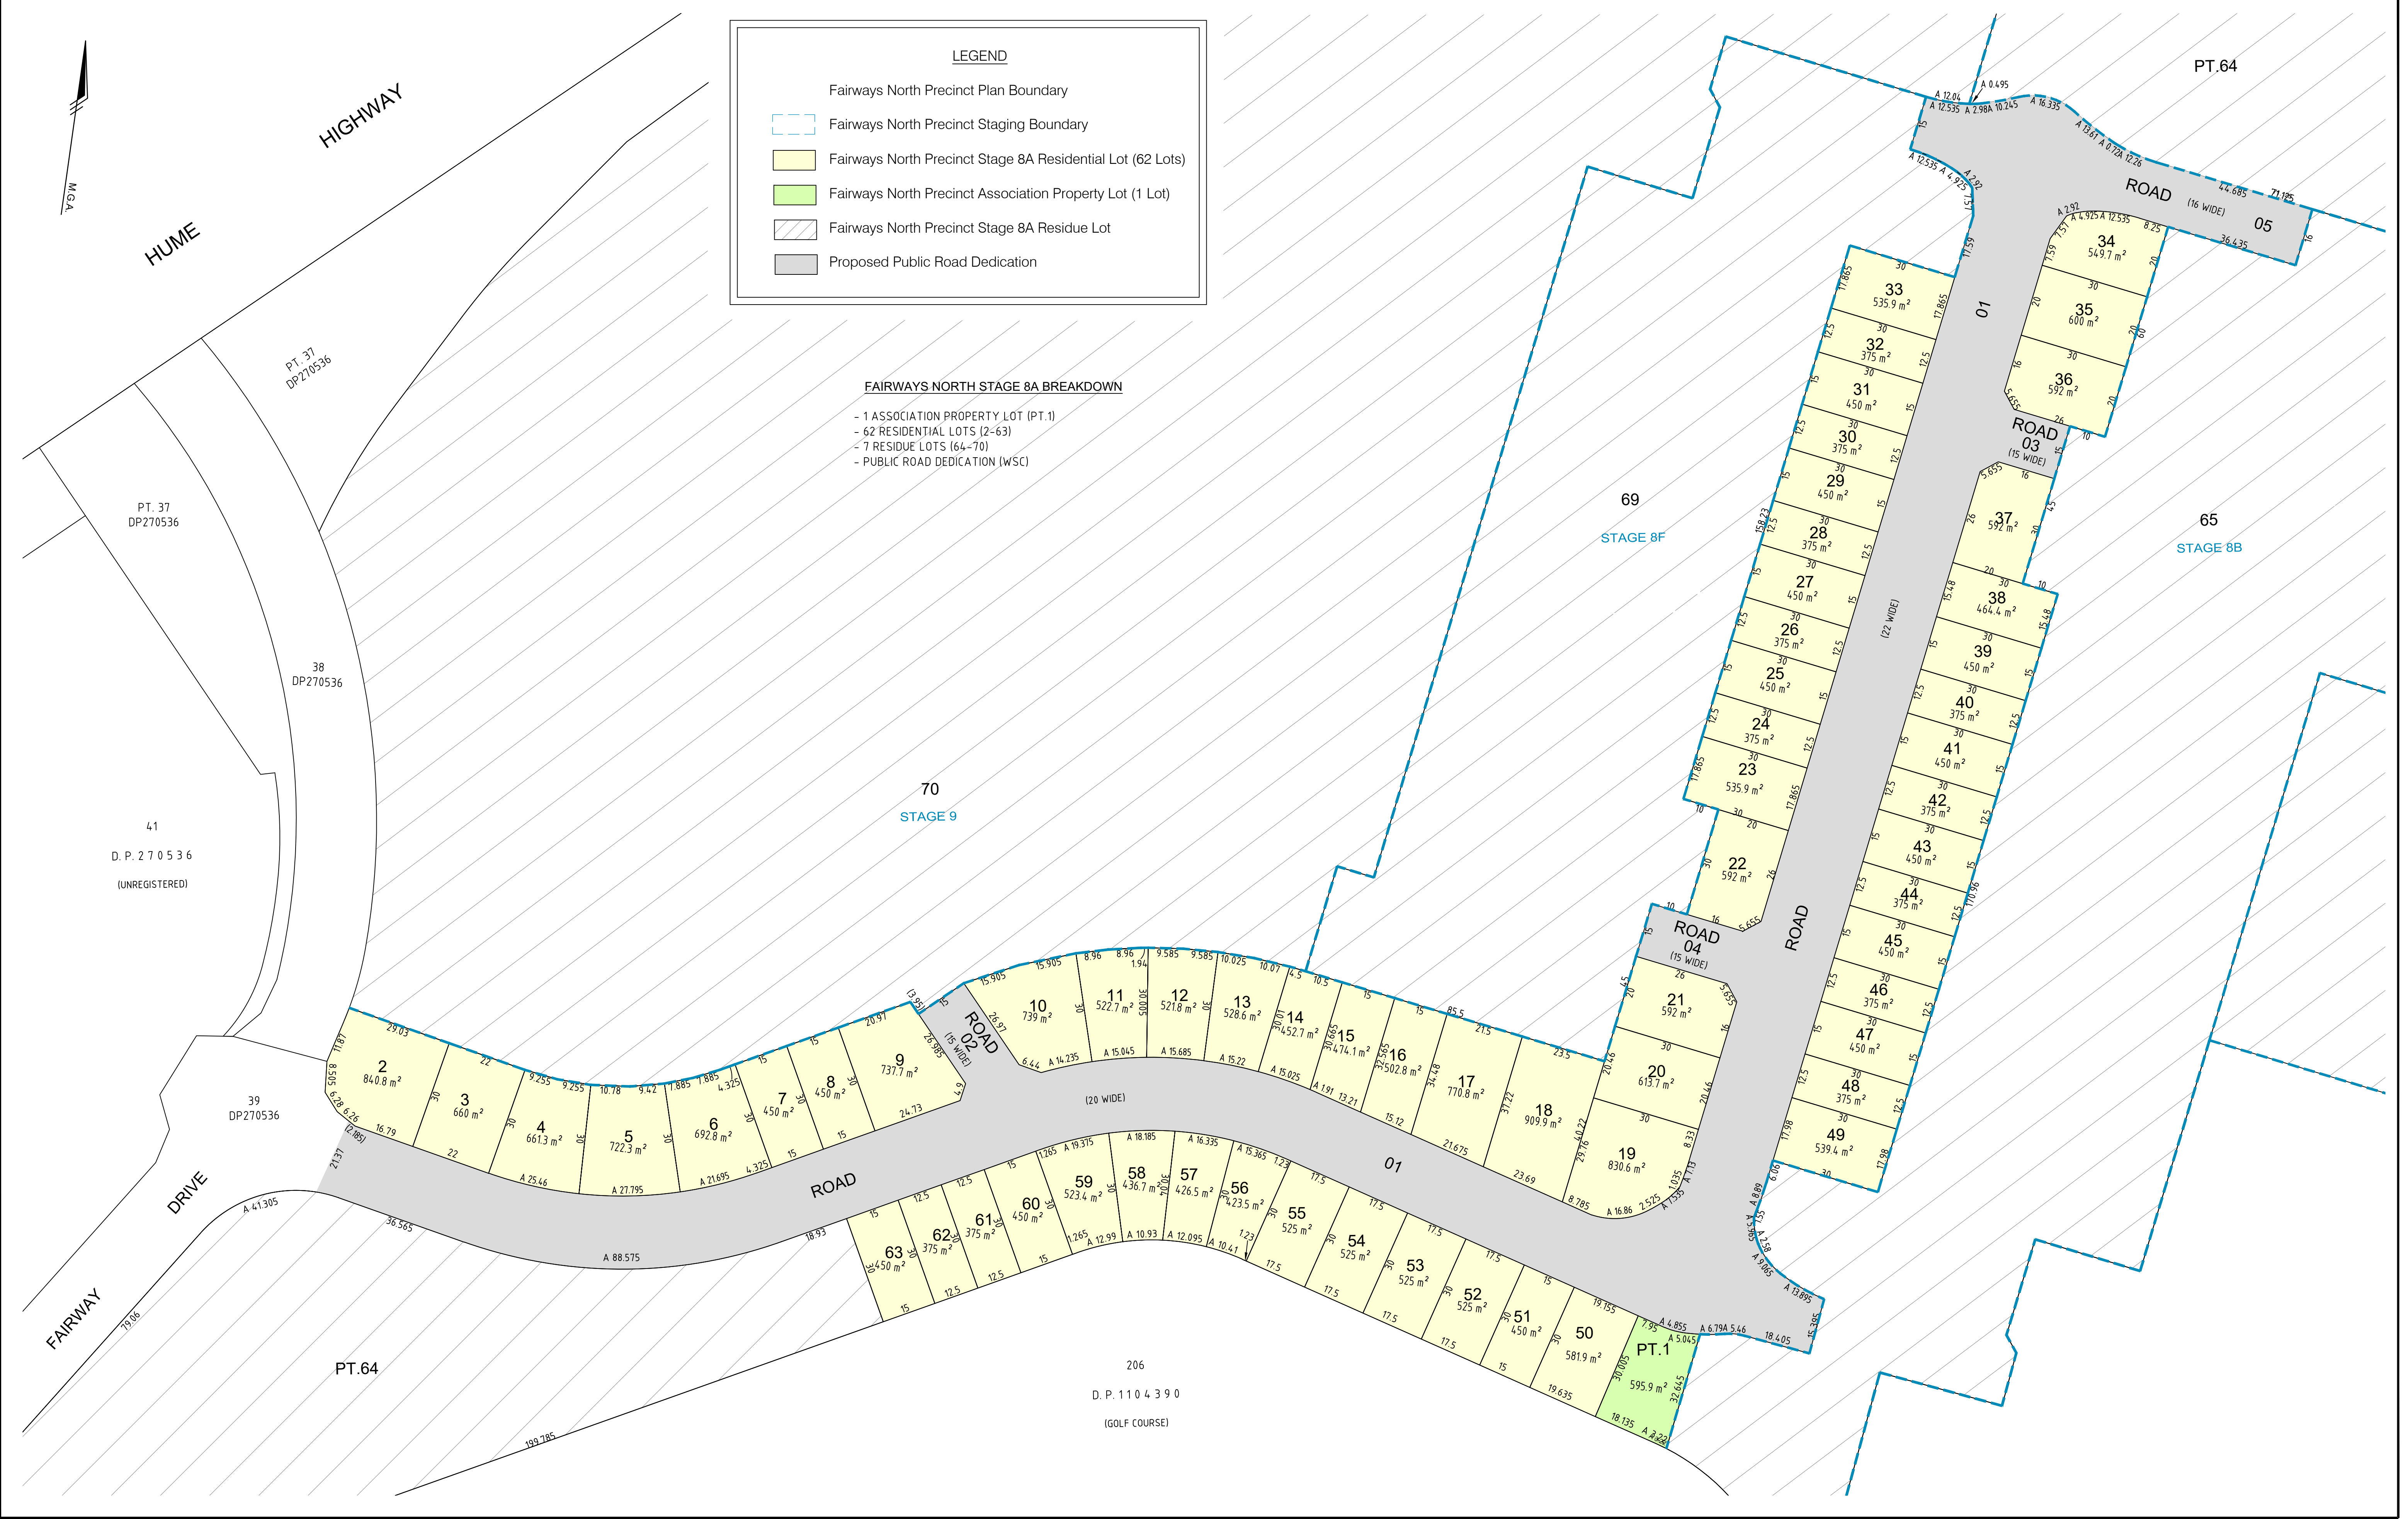

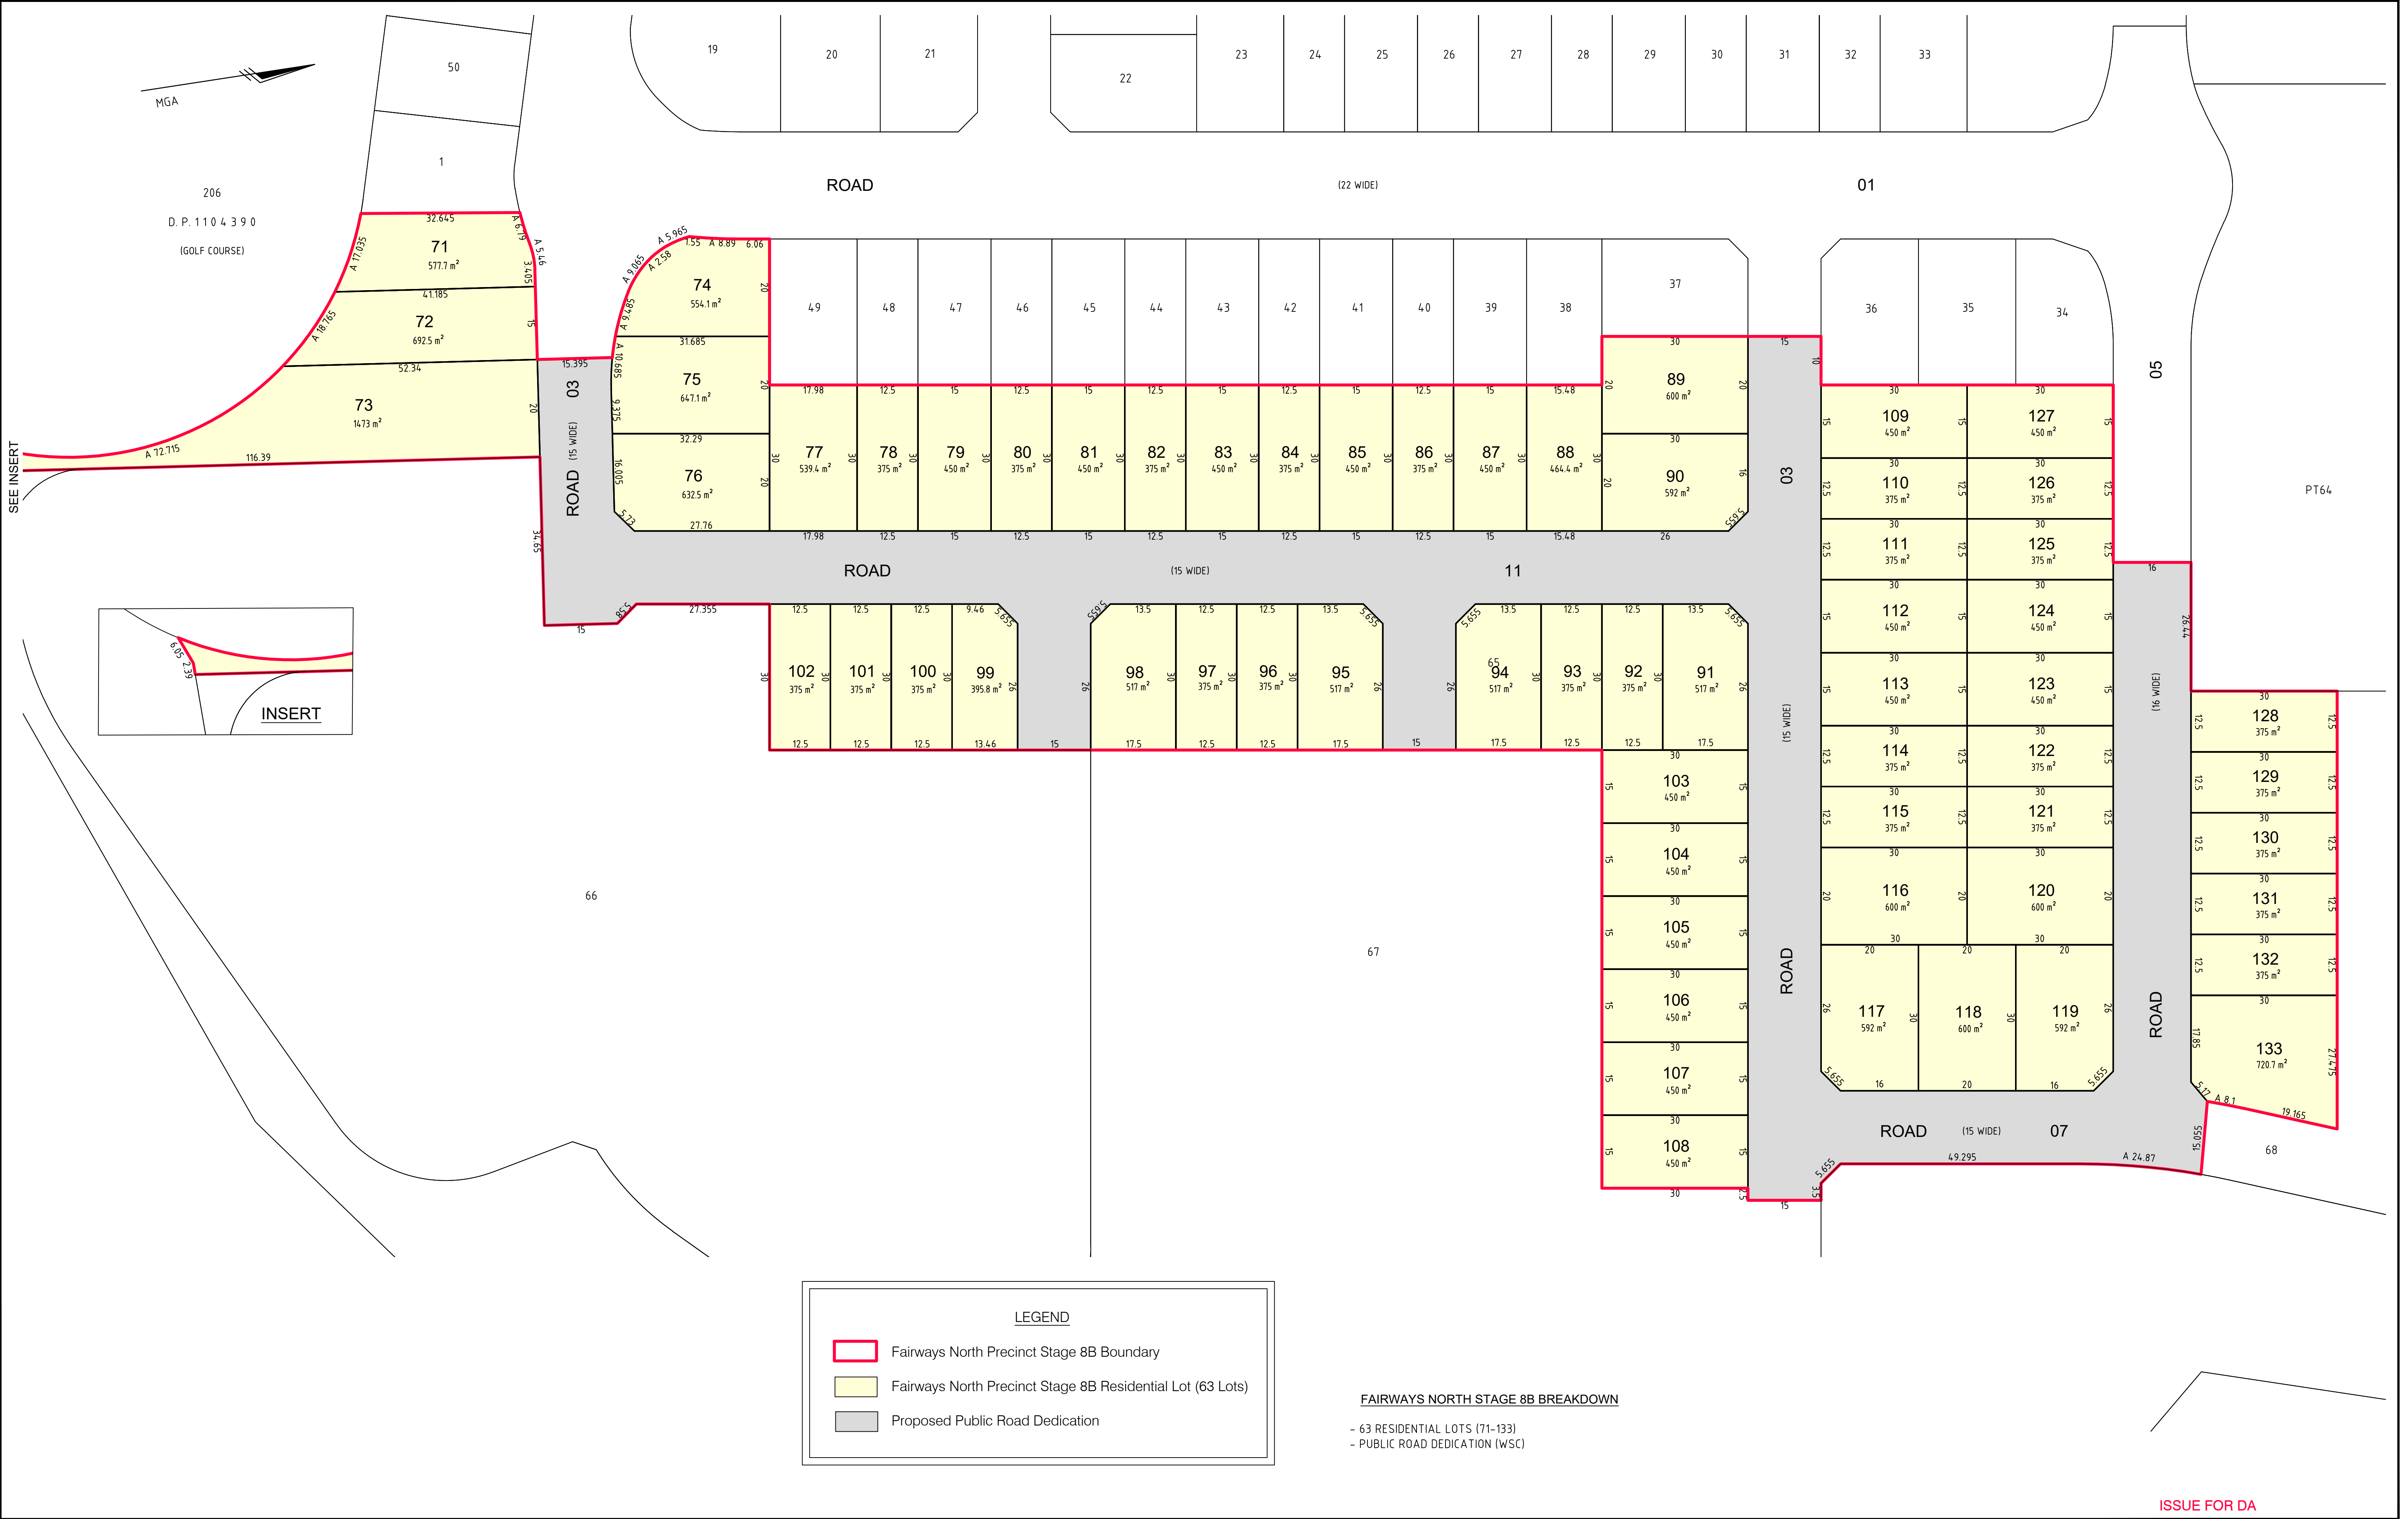

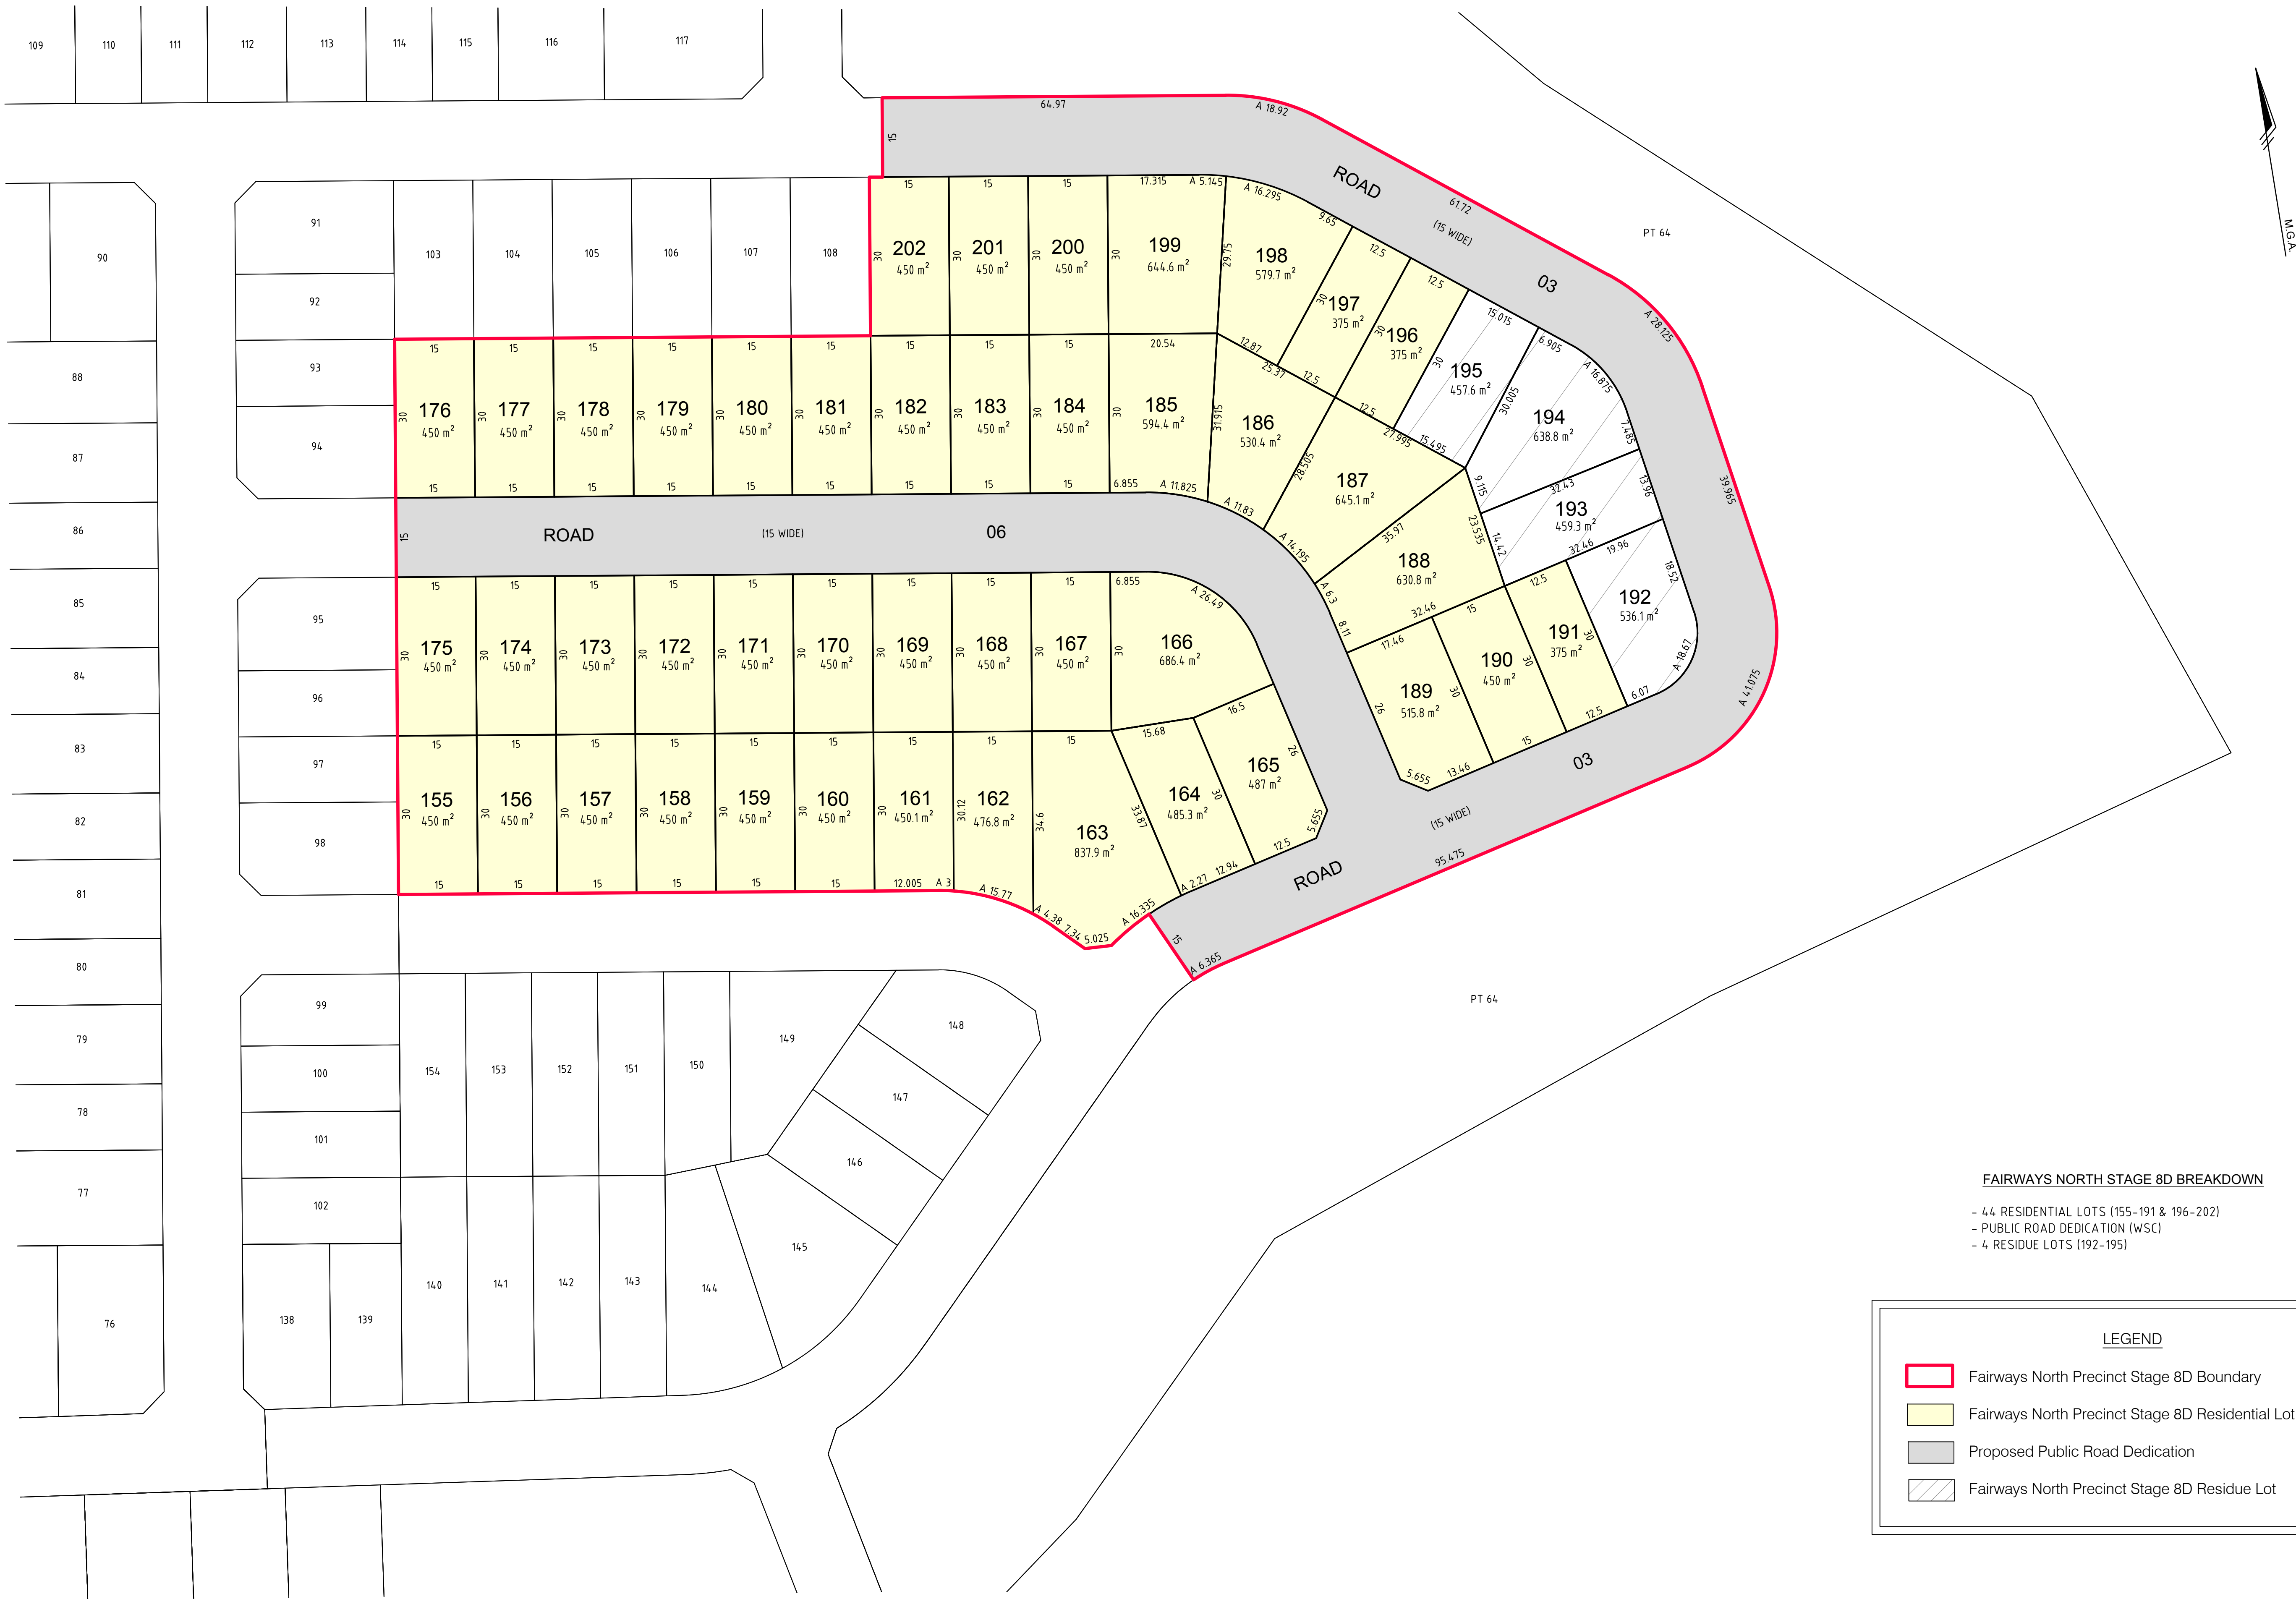

FAIRWAYS NORTH STAGE 8D BREAKDOWN

- 44 RESIDENTIAL LOTS (155-191 & 196-202)
- PUBLIC ROAD DEDICATION (WSC)
- 4 RESIDUE LOTS (192-195)

LEGEND

- Fairways North Precinct Stage 8D Boundary
- Fairways North Precinct Stage 8D Residential Lot (44 Lots)
- Proposed Public Road Dedication
- Fairways North Precinct Stage 8D Residue Lot

REVISIONS	G	11/21/2020	CHANGE LOTS 192-195 TO RESIDUE LOTS	MH	MRS	MRS
	F	11/09/2020	UPDATE BDYS LOTS 198 & 199	MH	MRS	MRS
	E	04/09/2020	UPDATE BDYS AND LOT NUMBERS	NEC	MH	MRS
	D	4/08/2020	UPDATE BDYS AND LOT NUMBERS	LAS	MH	MRS
	C	19-2-2020	STAGES 6D & 7A SEPERATION	LAS	MRS	WJB
	No.	DATE	REVISION DETAILS	DRAWN	CHK	APP

HORIZ. SCALE:
1:600

VERT. SCALE:
@ A1

COORDINATES: MGA

DATUM: AHD

ORIGIN: -

ORIGIN: -

SCALE IN METRES AT ORIGINAL REDUCTION RATIO

- NOTES
- THIS PLAN IS TO ACCOMPANY A DEVELOPMENT APPLICATION TO WOLLONDILLY SHIRE COUNCIL AND SHOULD NOT BE USED FOR ANY OTHER PURPOSE.
 - ALL LOT DIMENSIONS AND AREAS SHOWN HEREON ARE SUBJECT TO COUNCIL APPROVAL AND PREPARATION OF FINAL PLANS OF SUBDIVISION SUITABLE FOR REGISTRATION AT LAND REGISTRY SERVICES NEW SOUTH WALES.
 - THESE NOTES ARE AN INTEGRAL PART OF THIS PLAN AND SHOULD NOT BE REMOVED.



CLIENT: LENDELEASE COMMUNITIES	
SURVEY: N/A	DATE OF SURVEY: N/A
DRAWN: LS	DATE OF PLAN: 12.09.2018
CHECKED: JP	DATE LAST SAVED: 02.11.2020
APPROVED: LS	DATE APPROVED: 17.09.2018

TITLE BINGARA GORGE Fairways North Stage 8D - Subdivision of Future Lot 67 in Fairways North Precinct Scheme (Currently Lot 33 in D.P.270536)	
DRAWING No	D367SW_P352g.dwg


JOB No D367SW	ISSUE G
www.dialbeforeyoudig.com.au	MAKING COMPLEX EASY
SHEET 1 OF 1 SHEETS	SIZE A1

COPYRIGHT © RPS GROUP PLC.
INFORMATION CONTAINED IN THIS DRAWING / FILE IS THE COPYRIGHT OF RPS GROUP PLC. COPYING OR USING THIS DATA IN WHOLE OR PART, IN ANY FORMAT, WITHOUT PERMISSION INFRINGES COPYRIGHT. © THIS DOCUMENT IN BOTH ELECTRONIC AND HARD COPY FORMAT IS AND SHALL REMAIN THE PROPERTY OF RPS GROUP PLC. THE INFORMATION MAY ONLY BE USED FOR THE PURPOSE FOR WHICH IT WAS COMMISSIONED AND IN ACCORDANCE WITH THE TERMS OF ENGAGEMENT FOR THE COMMISSION. UNAUTHORISED USE OF THIS INFORMATION IN ANY FORM WHATSOEVER IS PROHIBITED.

RPS AUSTRALIA EAST PTY LTD (ABN 44 140 292 762)
SUITE 404 LEVEL 4 29-31 LEXINGTON DRIVE BAULKHAM HILLS NSW 2153 GPO BOX 6843 BAULKHAM HILLS NSW 2153
T: 02 8884 6900 F: 02 8884 6999 www.rpsgroup.com.au

THIS IS A COLOURED PLAN.
REPRODUCTION IN COLOUR ONLY.



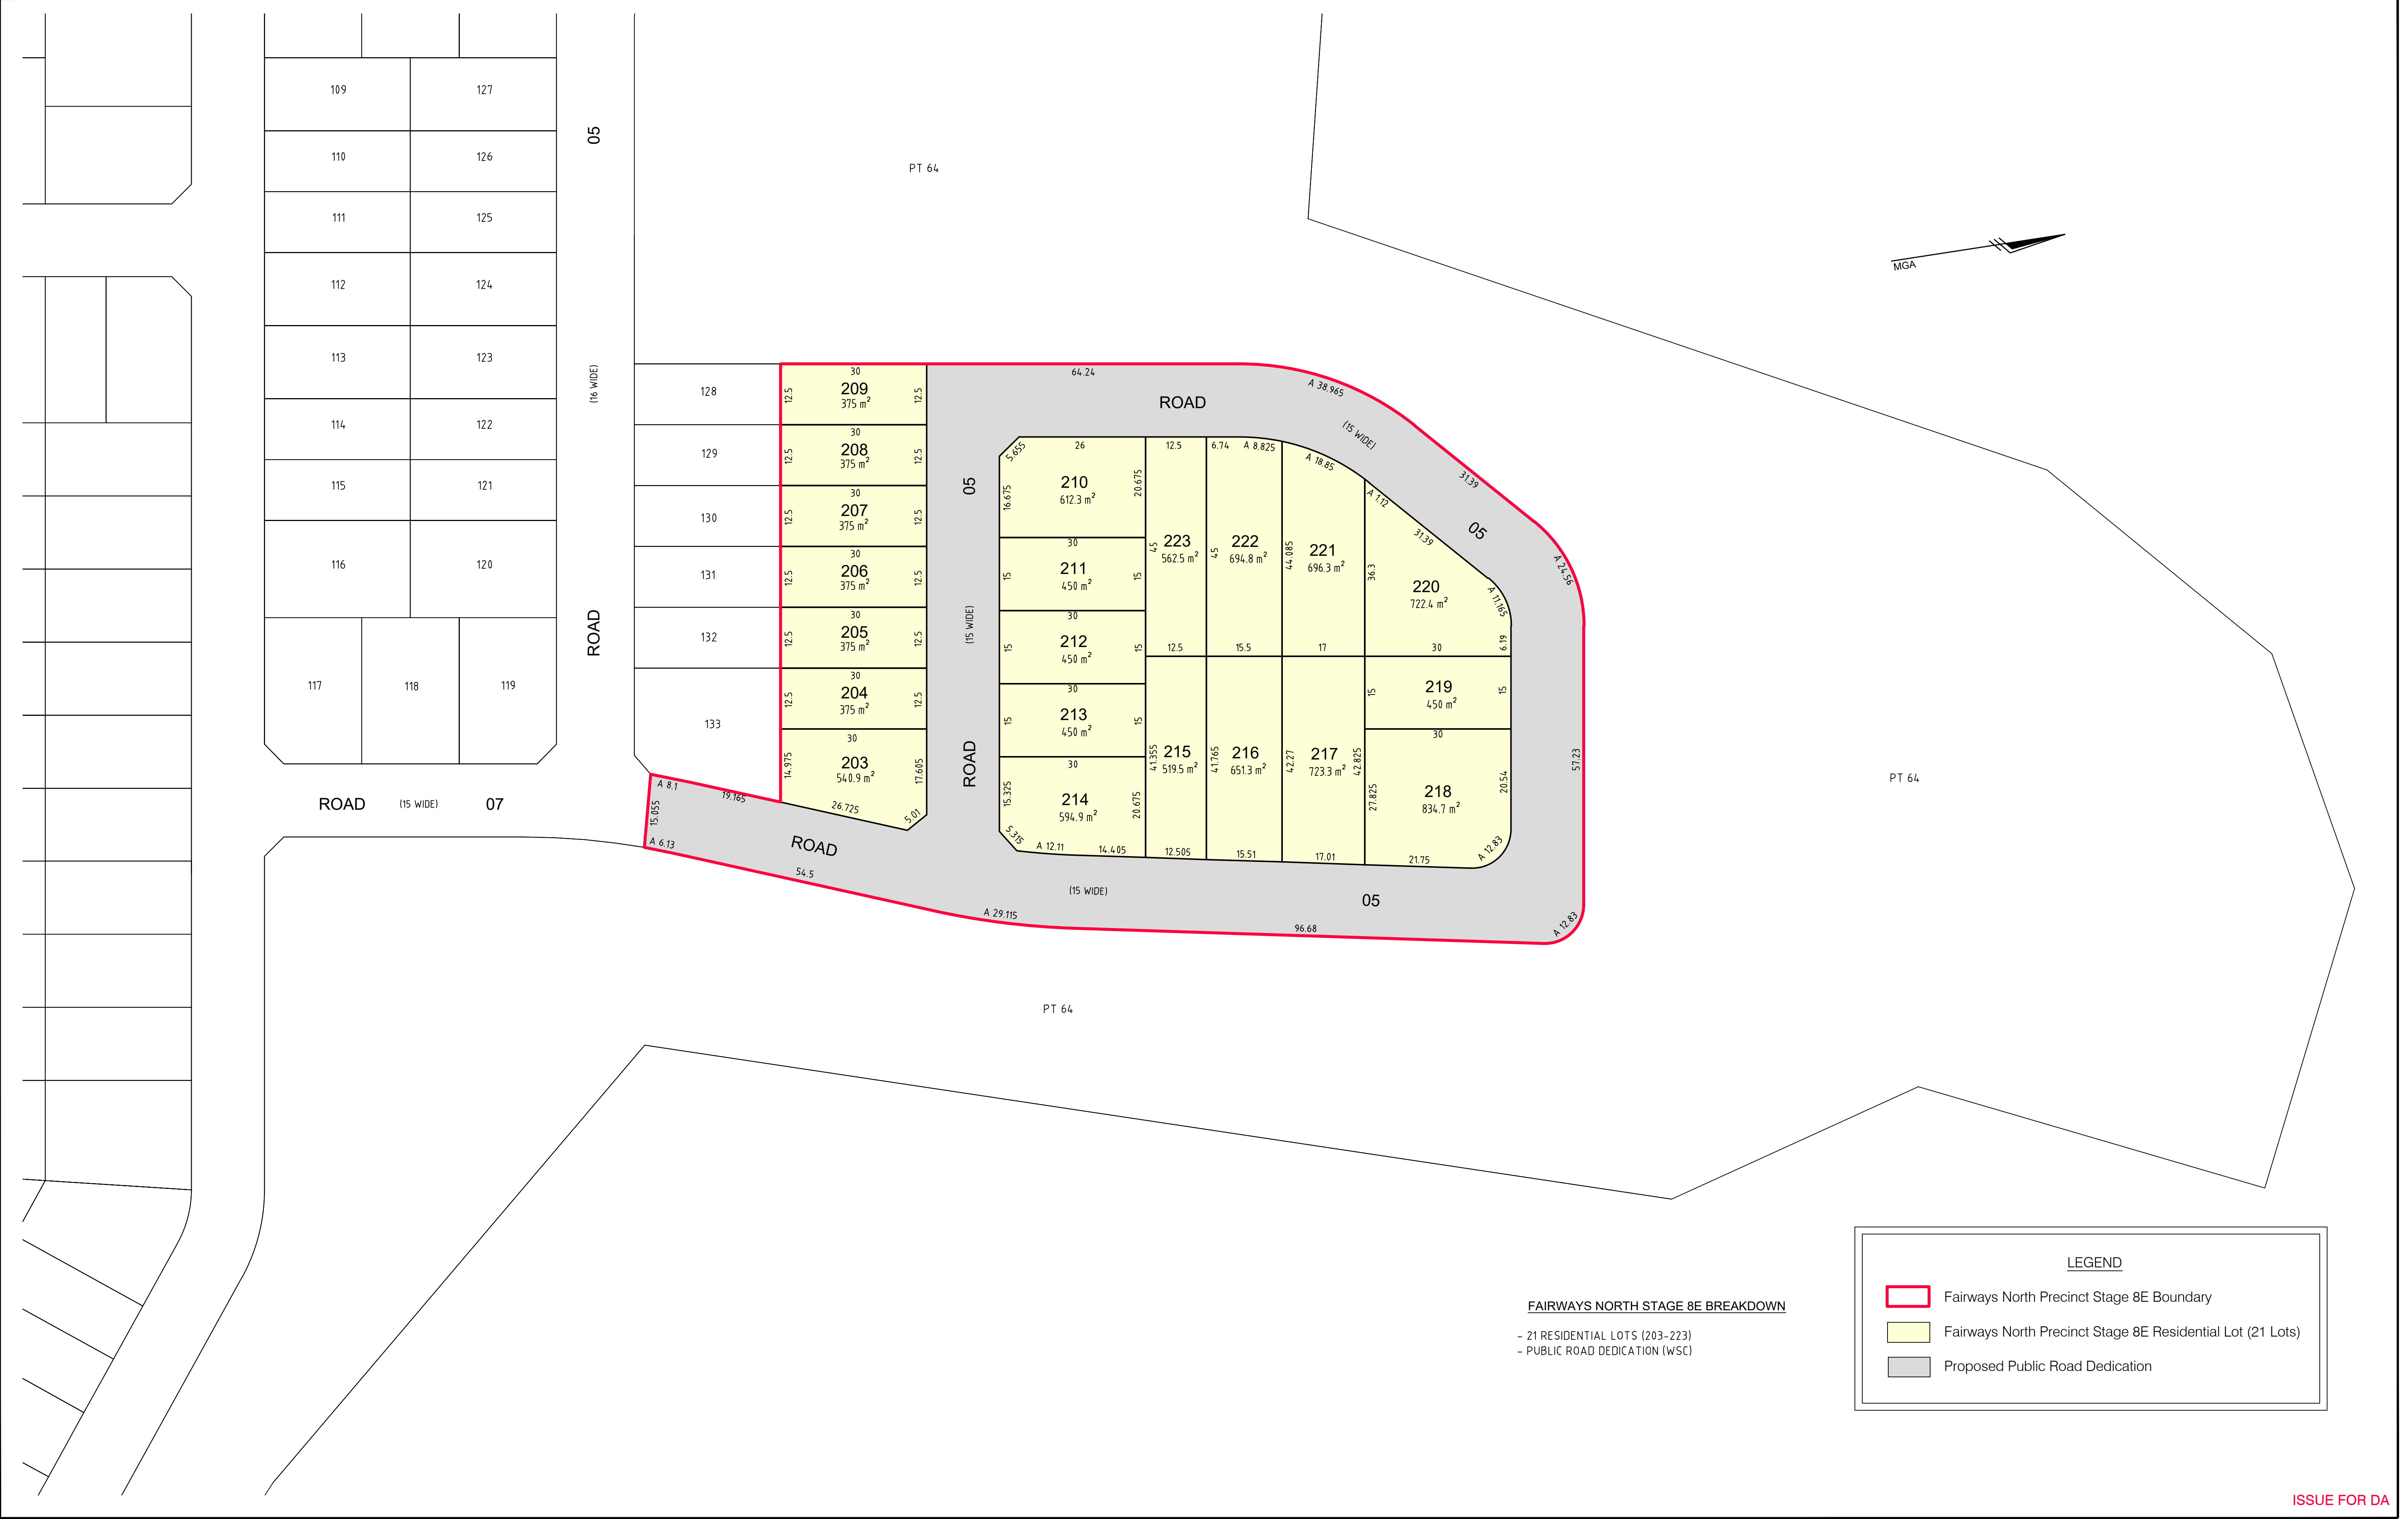

LEGEND

Fairways North Precinct Stage 8E Boundary

Fairways North Precinct Stage 8E Residential Lot (21 Lots)

Proposed Public Road Dedication

FAIRWAYS NORTH STAGE 8E BREAKDOWN

- 21 RESIDENTIAL LOTS (203-223)
- PUBLIC ROAD DEDICATION (WSC)

