
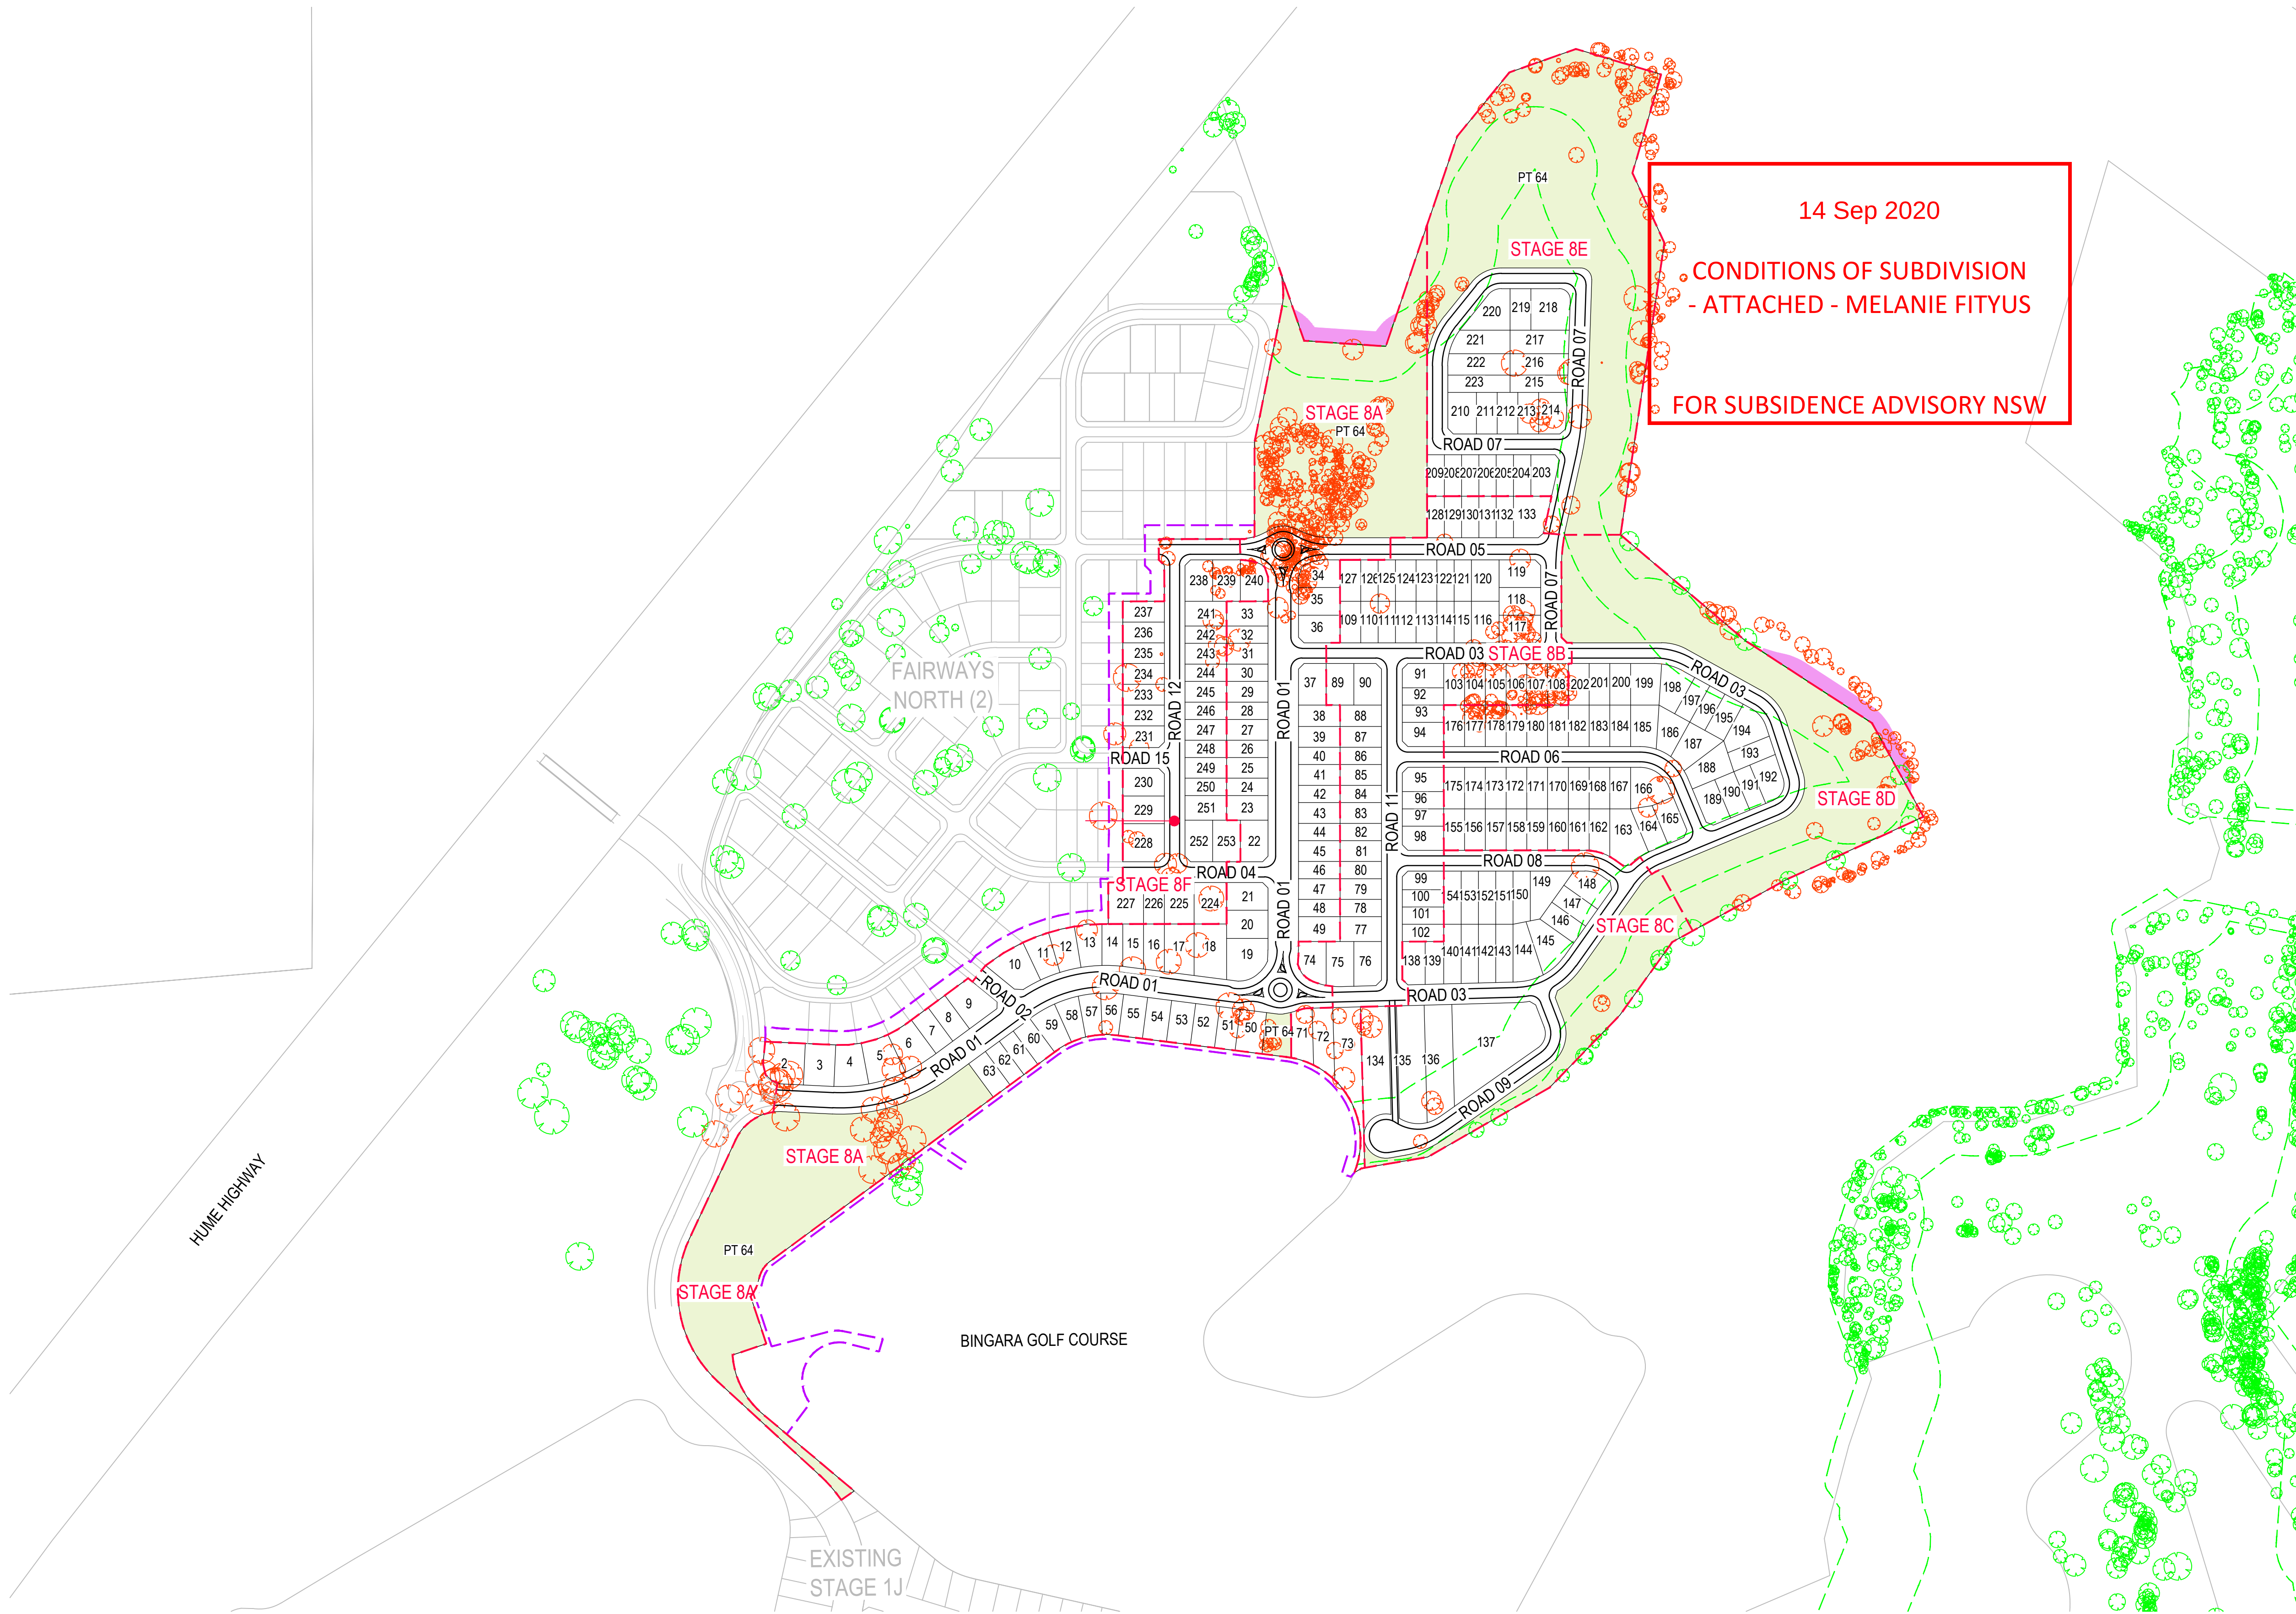


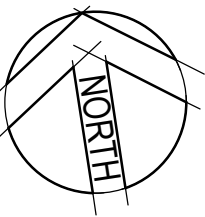

HUME HIGHWAY

FAIRWAYS
NORTH (2)


BINGARA GOLF COURSE

EXISTING
STAGE 1J

LOT LAYOUT
SCALE 1:2500

LEGEND

- PROPOSED STAGING BOUNDARY
- APZ BOUNDARY
- PROPOSED WORKS BOUNDARY
- PROPOSED OPEN SPACE/PARK
- OUTER PROTECTION AREA
- EXISTING TREE TO BE RETAINED
- EXISTING TREE TO BE REMOVED

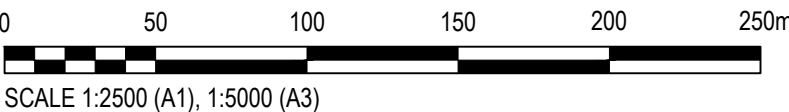

Rev.	Date	Description	Des.	Verif.	Appd.
F	7/08/2020	RE-ISSUED FOR APPROVAL	BAH	CSH	CAW
E	25/02/2020	RE-ISSUED FOR APPROVAL	BAH	CAW	CAW
D	19/07/2019	RE-ISSUED FOR APPROVAL	ZJP	CAW	CAW
C	11/07/2019	RE-ISSUED FOR APPROVAL	ZJP	CAW	CAW
B	27/06/2019	RE-ISSUED FOR APPROVAL	ZJP	CAW	CAW
A	19/10/2018	ISSUED FOR APPROVAL	ZJP	CAW	DMS



© Cardno Limited All Rights Reserved.
This document is produced by Cardno Limited solely for the benefit of and use by the client in accordance with the terms of the retainer. Cardno Limited does not and shall not assume any responsibility or liability whatsoever to any third party arising out of any use or reliance by third party on the content of this document.

Cardno
Cardno (NSW/ACT) Pty Ltd | ABN 95 001 145 035
Ground Floor, 16 Burrelli Street
Woolongong NSW 2500
Tel: 02 4231 9600 Fax: 02 4228 6811
Web: www.cardno.com.au

Drawn	DM	Date	27/06/2019
Checked	MPR	Date	27/06/2019
Designed	ZJP	Date	27/06/2019
Verified	CSH	Date	24/07/2020
Approved	CAW	Date	27/06/2019

Client	LENLEASE COMMUNITIES WILTON
Project	BINGARA GORGE FAIRWAYS NORTH STAGE 1 DEVELOPMENT APPLICATION
Title	LOT LAYOUT PLAN

Status	FOR APPROVAL
DATUM	AHD
Scale	1:2500
Size	A1
Drawing Number	NA82013043-64-C1002
Revision	F