


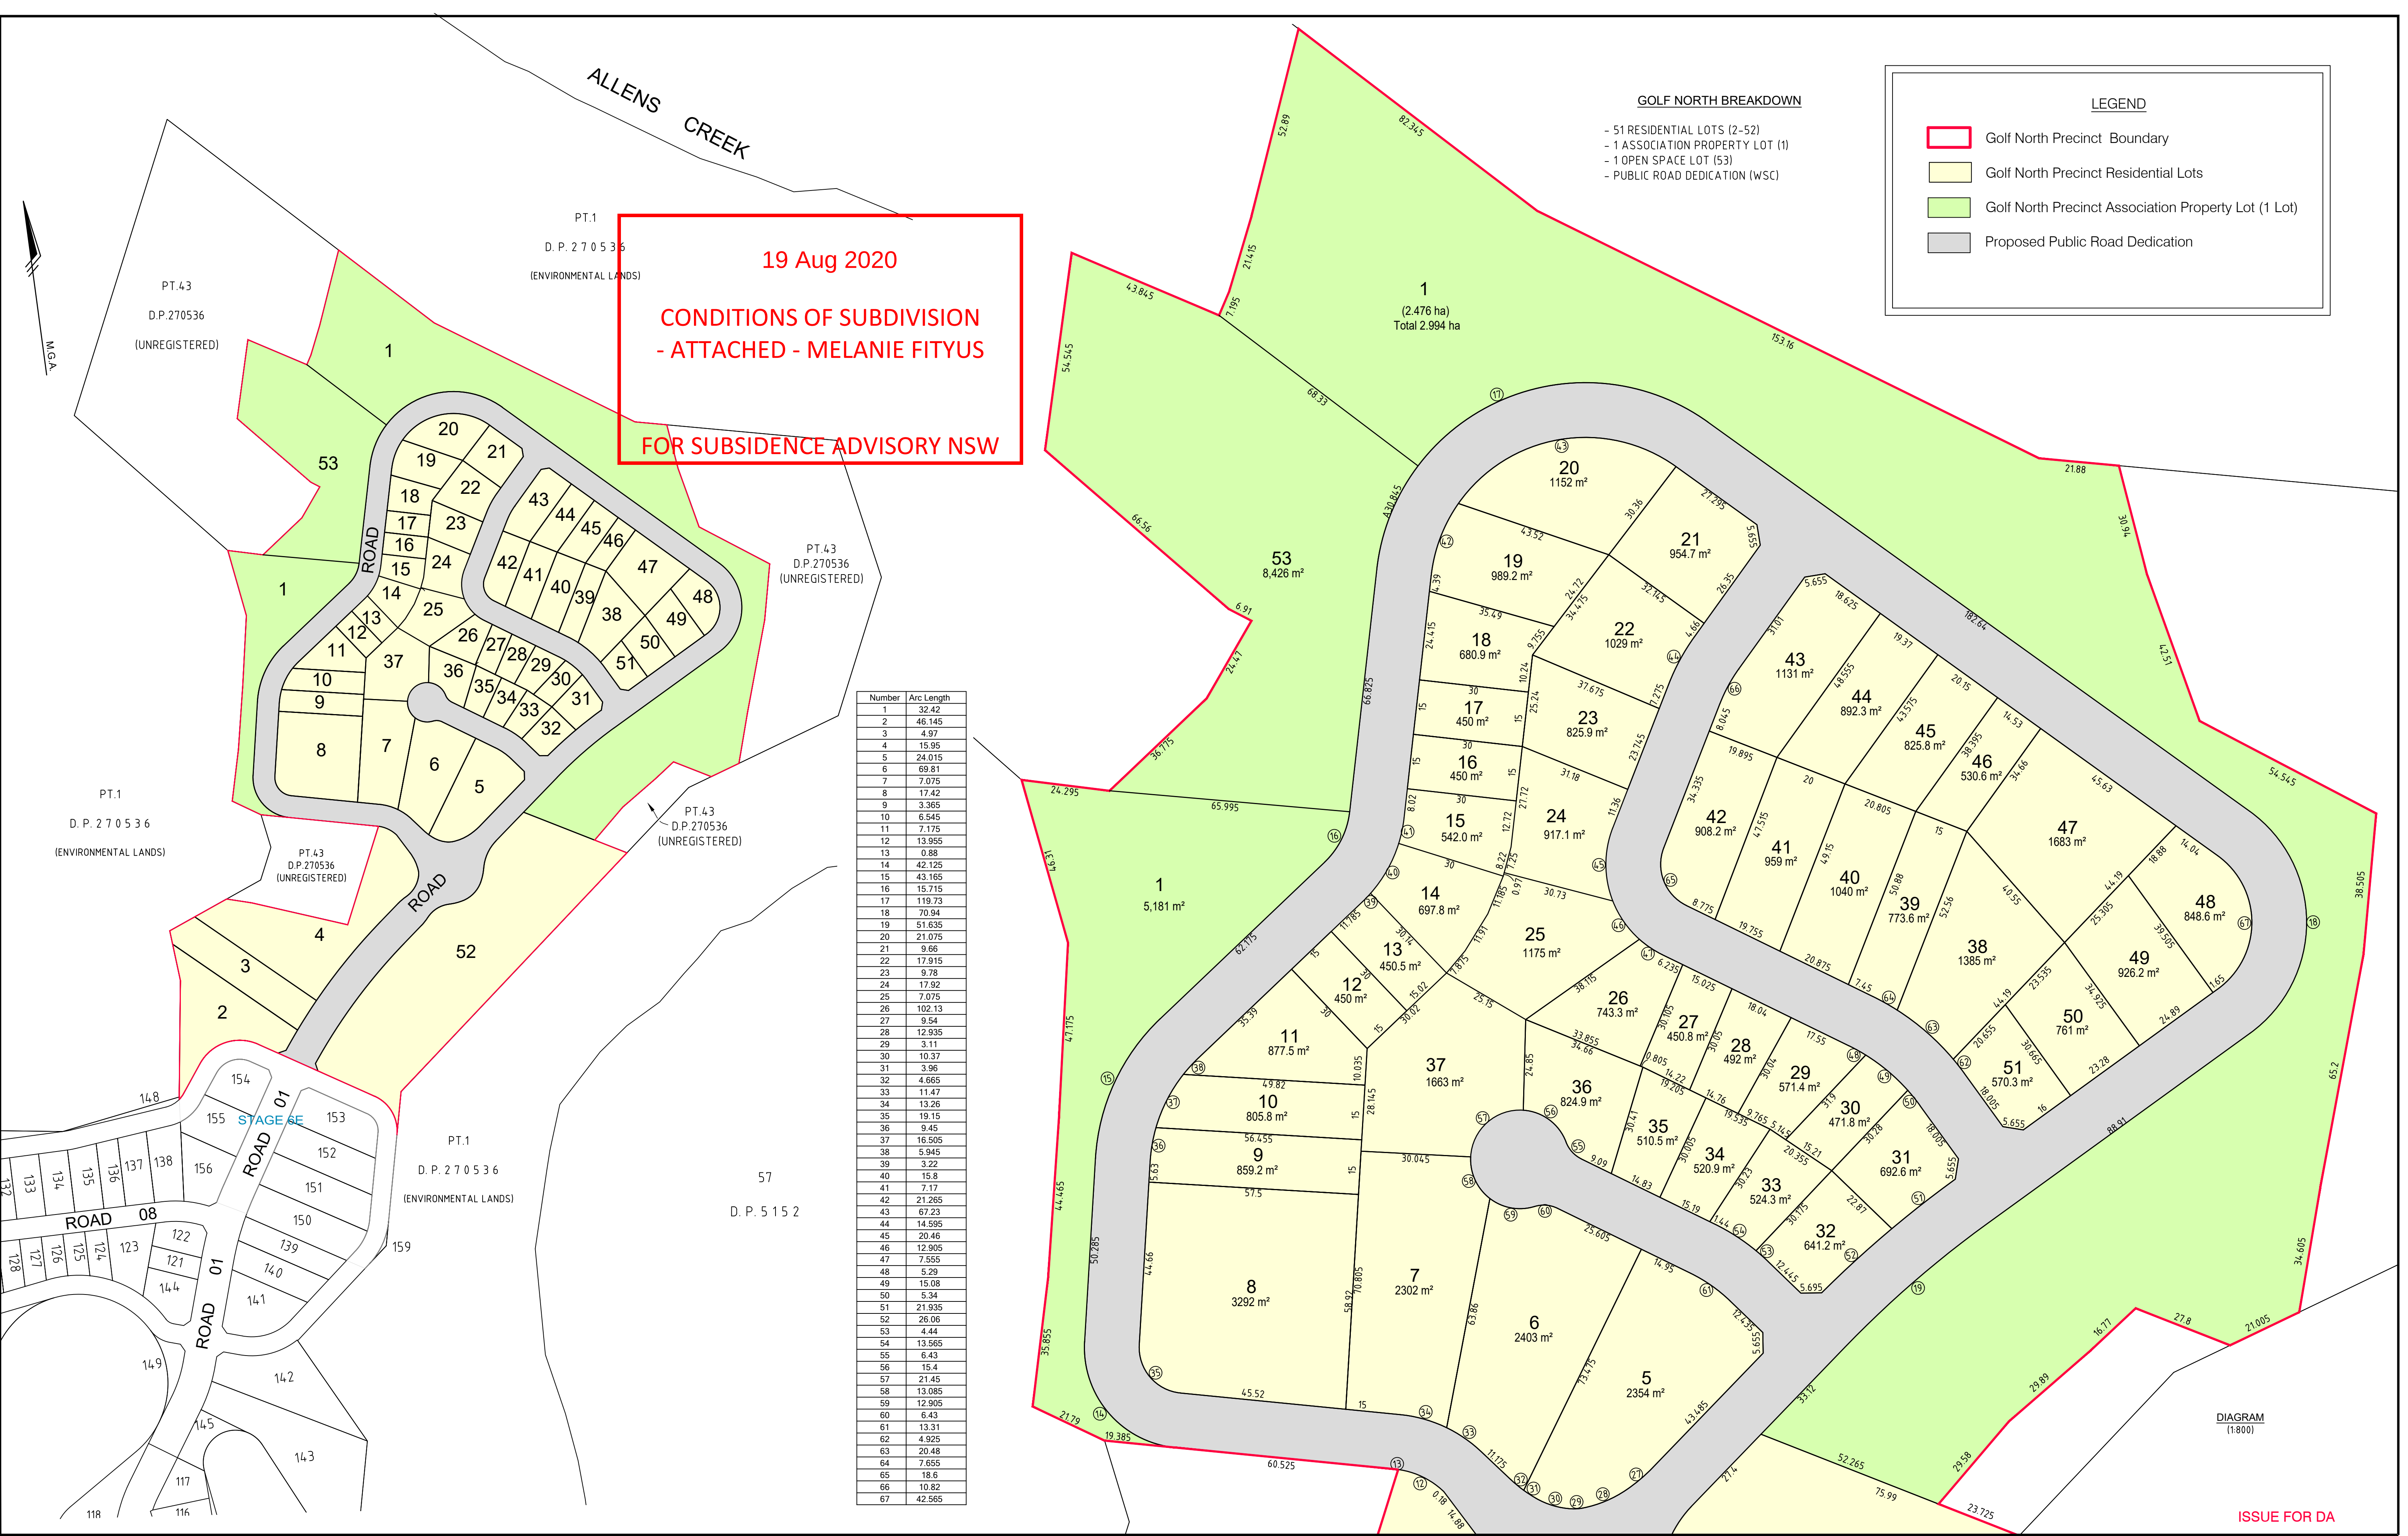


GOLF NORTH BREAKDOWN

- 51 RESIDENTIAL LOTS (2-52)
- 1 ASSOCIATION PROPERTY LOT (1)
- PUBLIC ROAD DEDICATION (WSC)

LEGEND

- Golf North Precinct Boundary
- Golf North Precinct Residential Lots
- Golf North Precinct Association Property Lot (1 Lot)
- Proposed Public Road Dedication

SEE SHEET 2

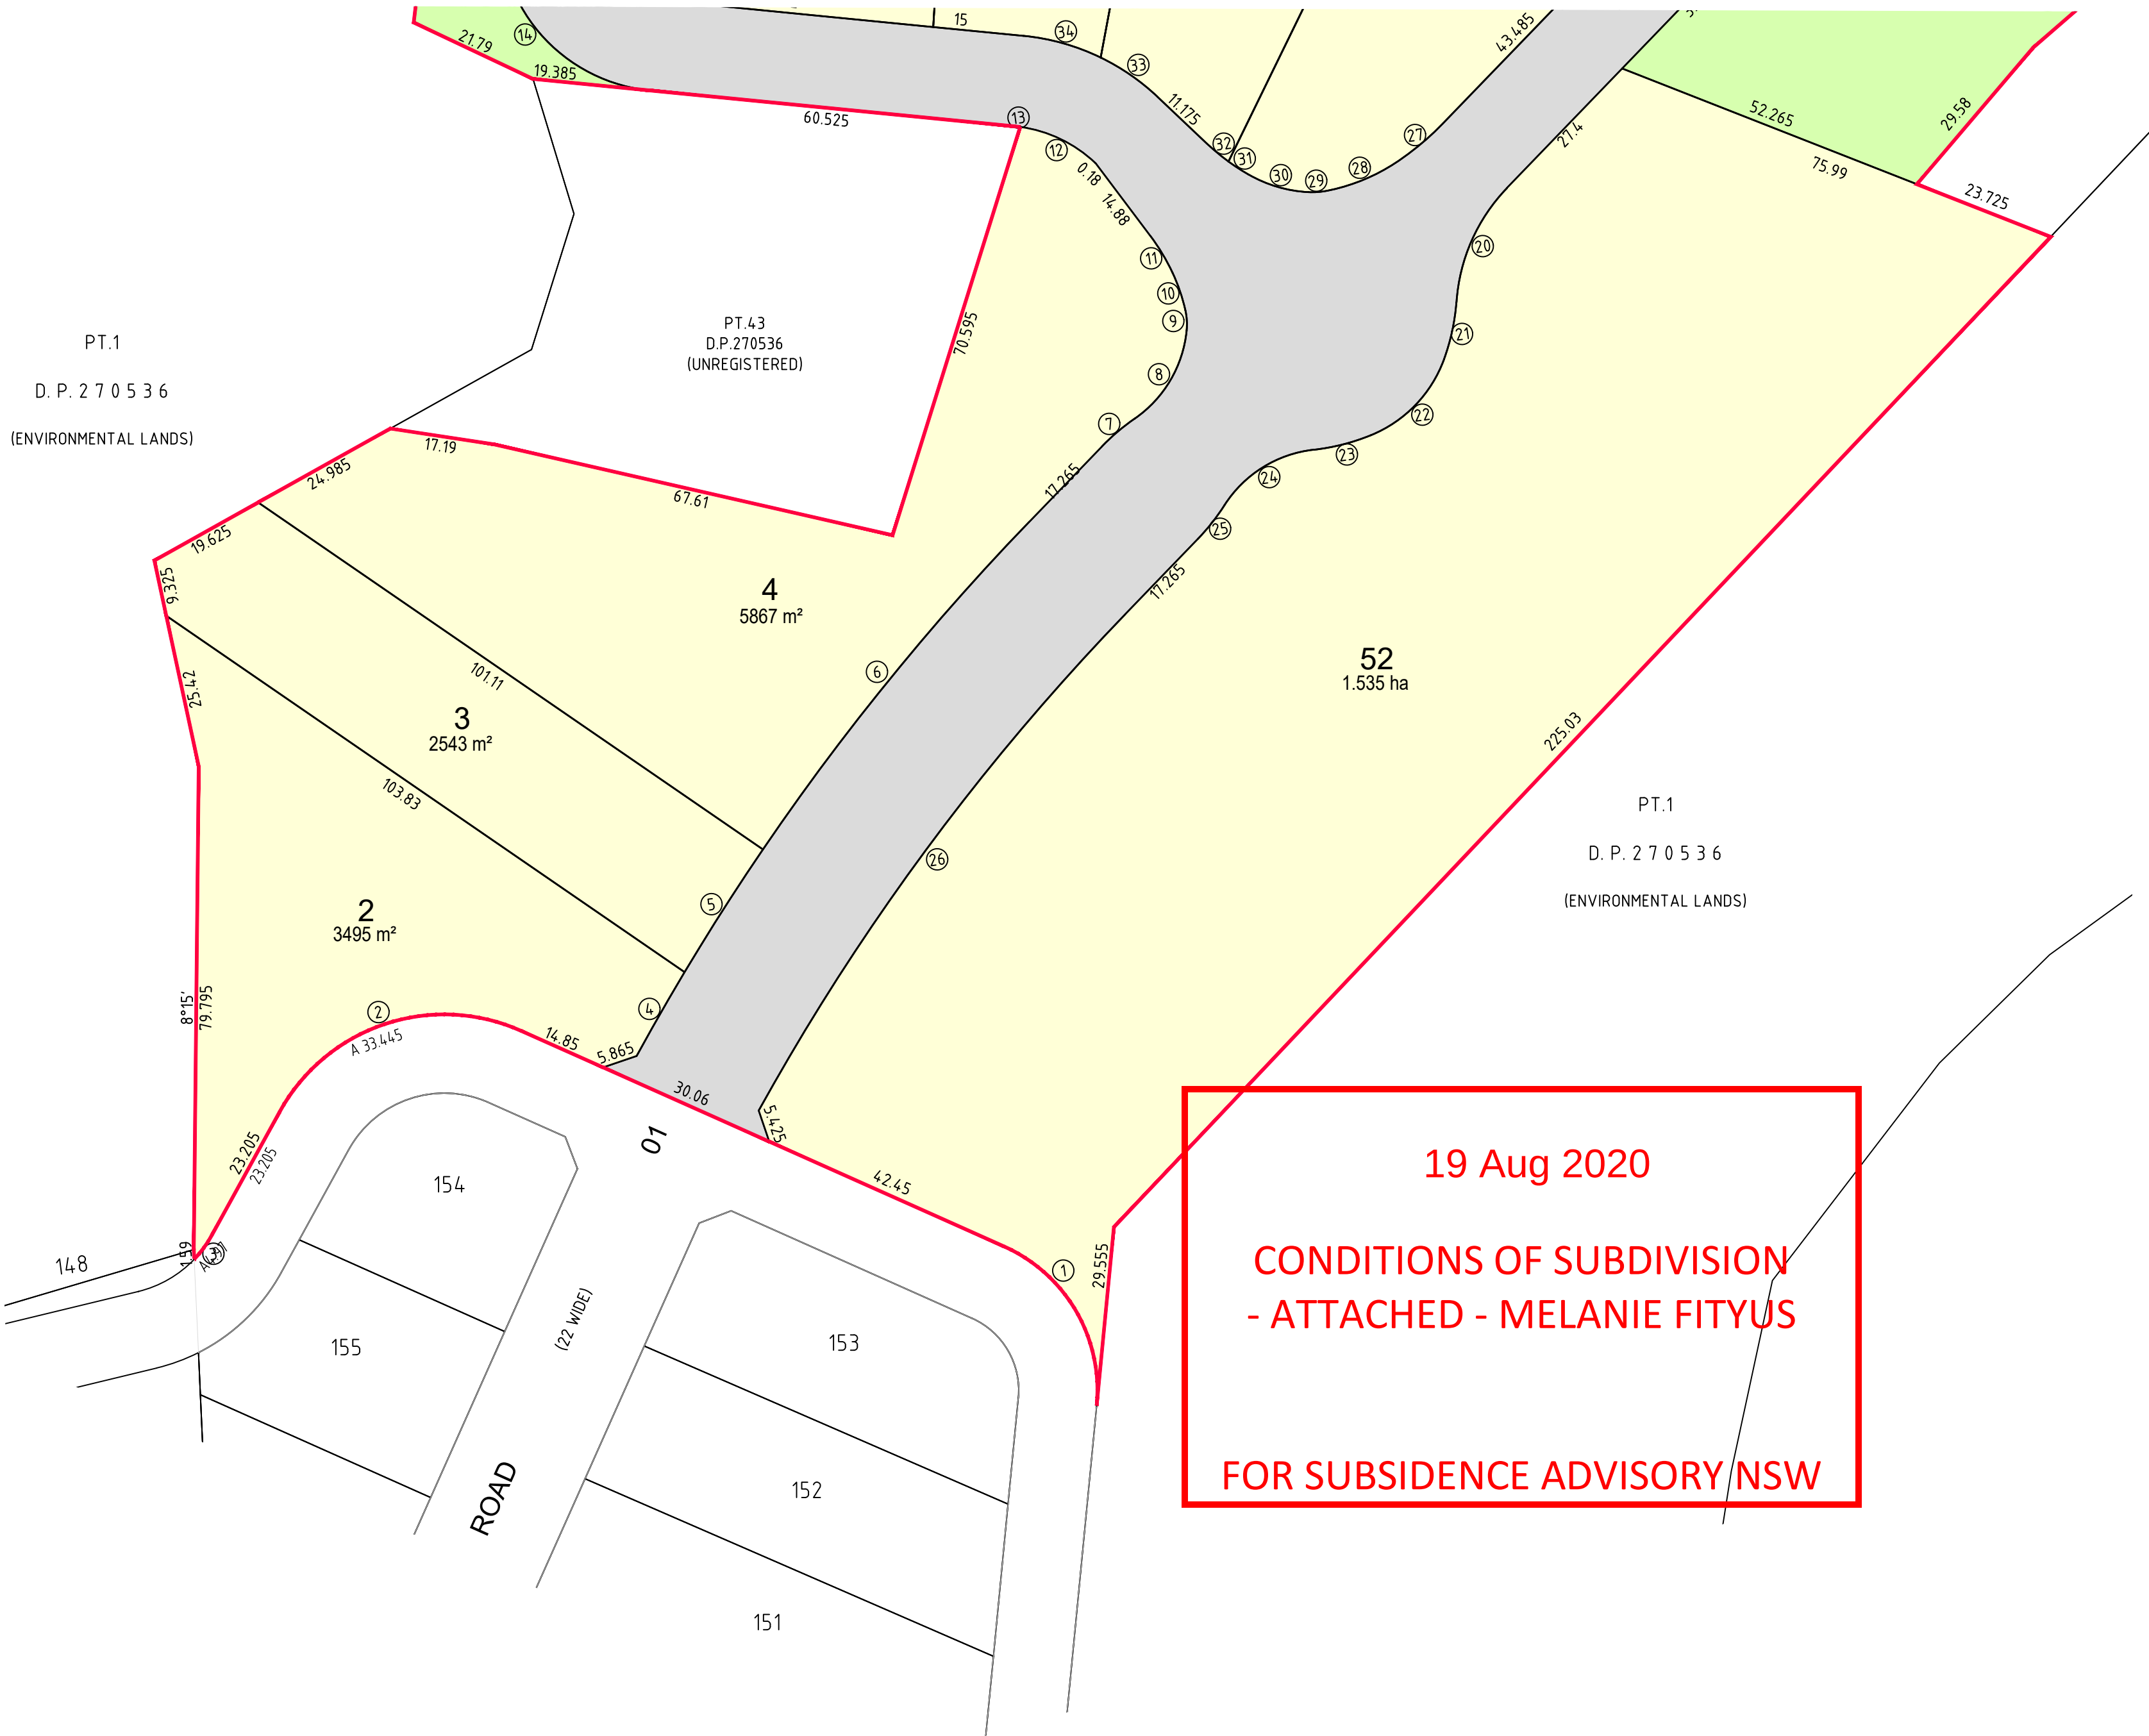

Number	Arc Length
1	32.42
2	46.145
3	4.97
4	15.95
5	24.015
6	69.81
7	7.075
8	17.42
9	3.365
10	6.545
11	7.175
12	13.955
13	0.88
14	42.125
15	43.165
16	15.715
17	119.73
18	70.94
19	51.635
20	21.075
21	9.66
22	17.915
23	9.78
24	17.92
25	7.075
26	102.13
27	9.54
28	12.935
29	3.11
30	10.37
31	3.96
32	4.665
33	11.47
34	13.26
35	19.15
36	9.45
37	16.505
38	5.945
39	3.22
40	15.8
41	7.17
42	21.265
43	67.23
44	14.595
45	20.46
46	12.905
47	7.555
48	5.29
49	15.08
50	5.34
51	21.935
52	26.06
53	4.44
54	13.565
55	6.43
56	15.4
57	21.45
58	13.085
59	12.905
60	6.43
61	13.31
62	4.925
63	20.48
64	7.655
65	18.6
66	10.82
67	42.565

ISSUE FOR DA