


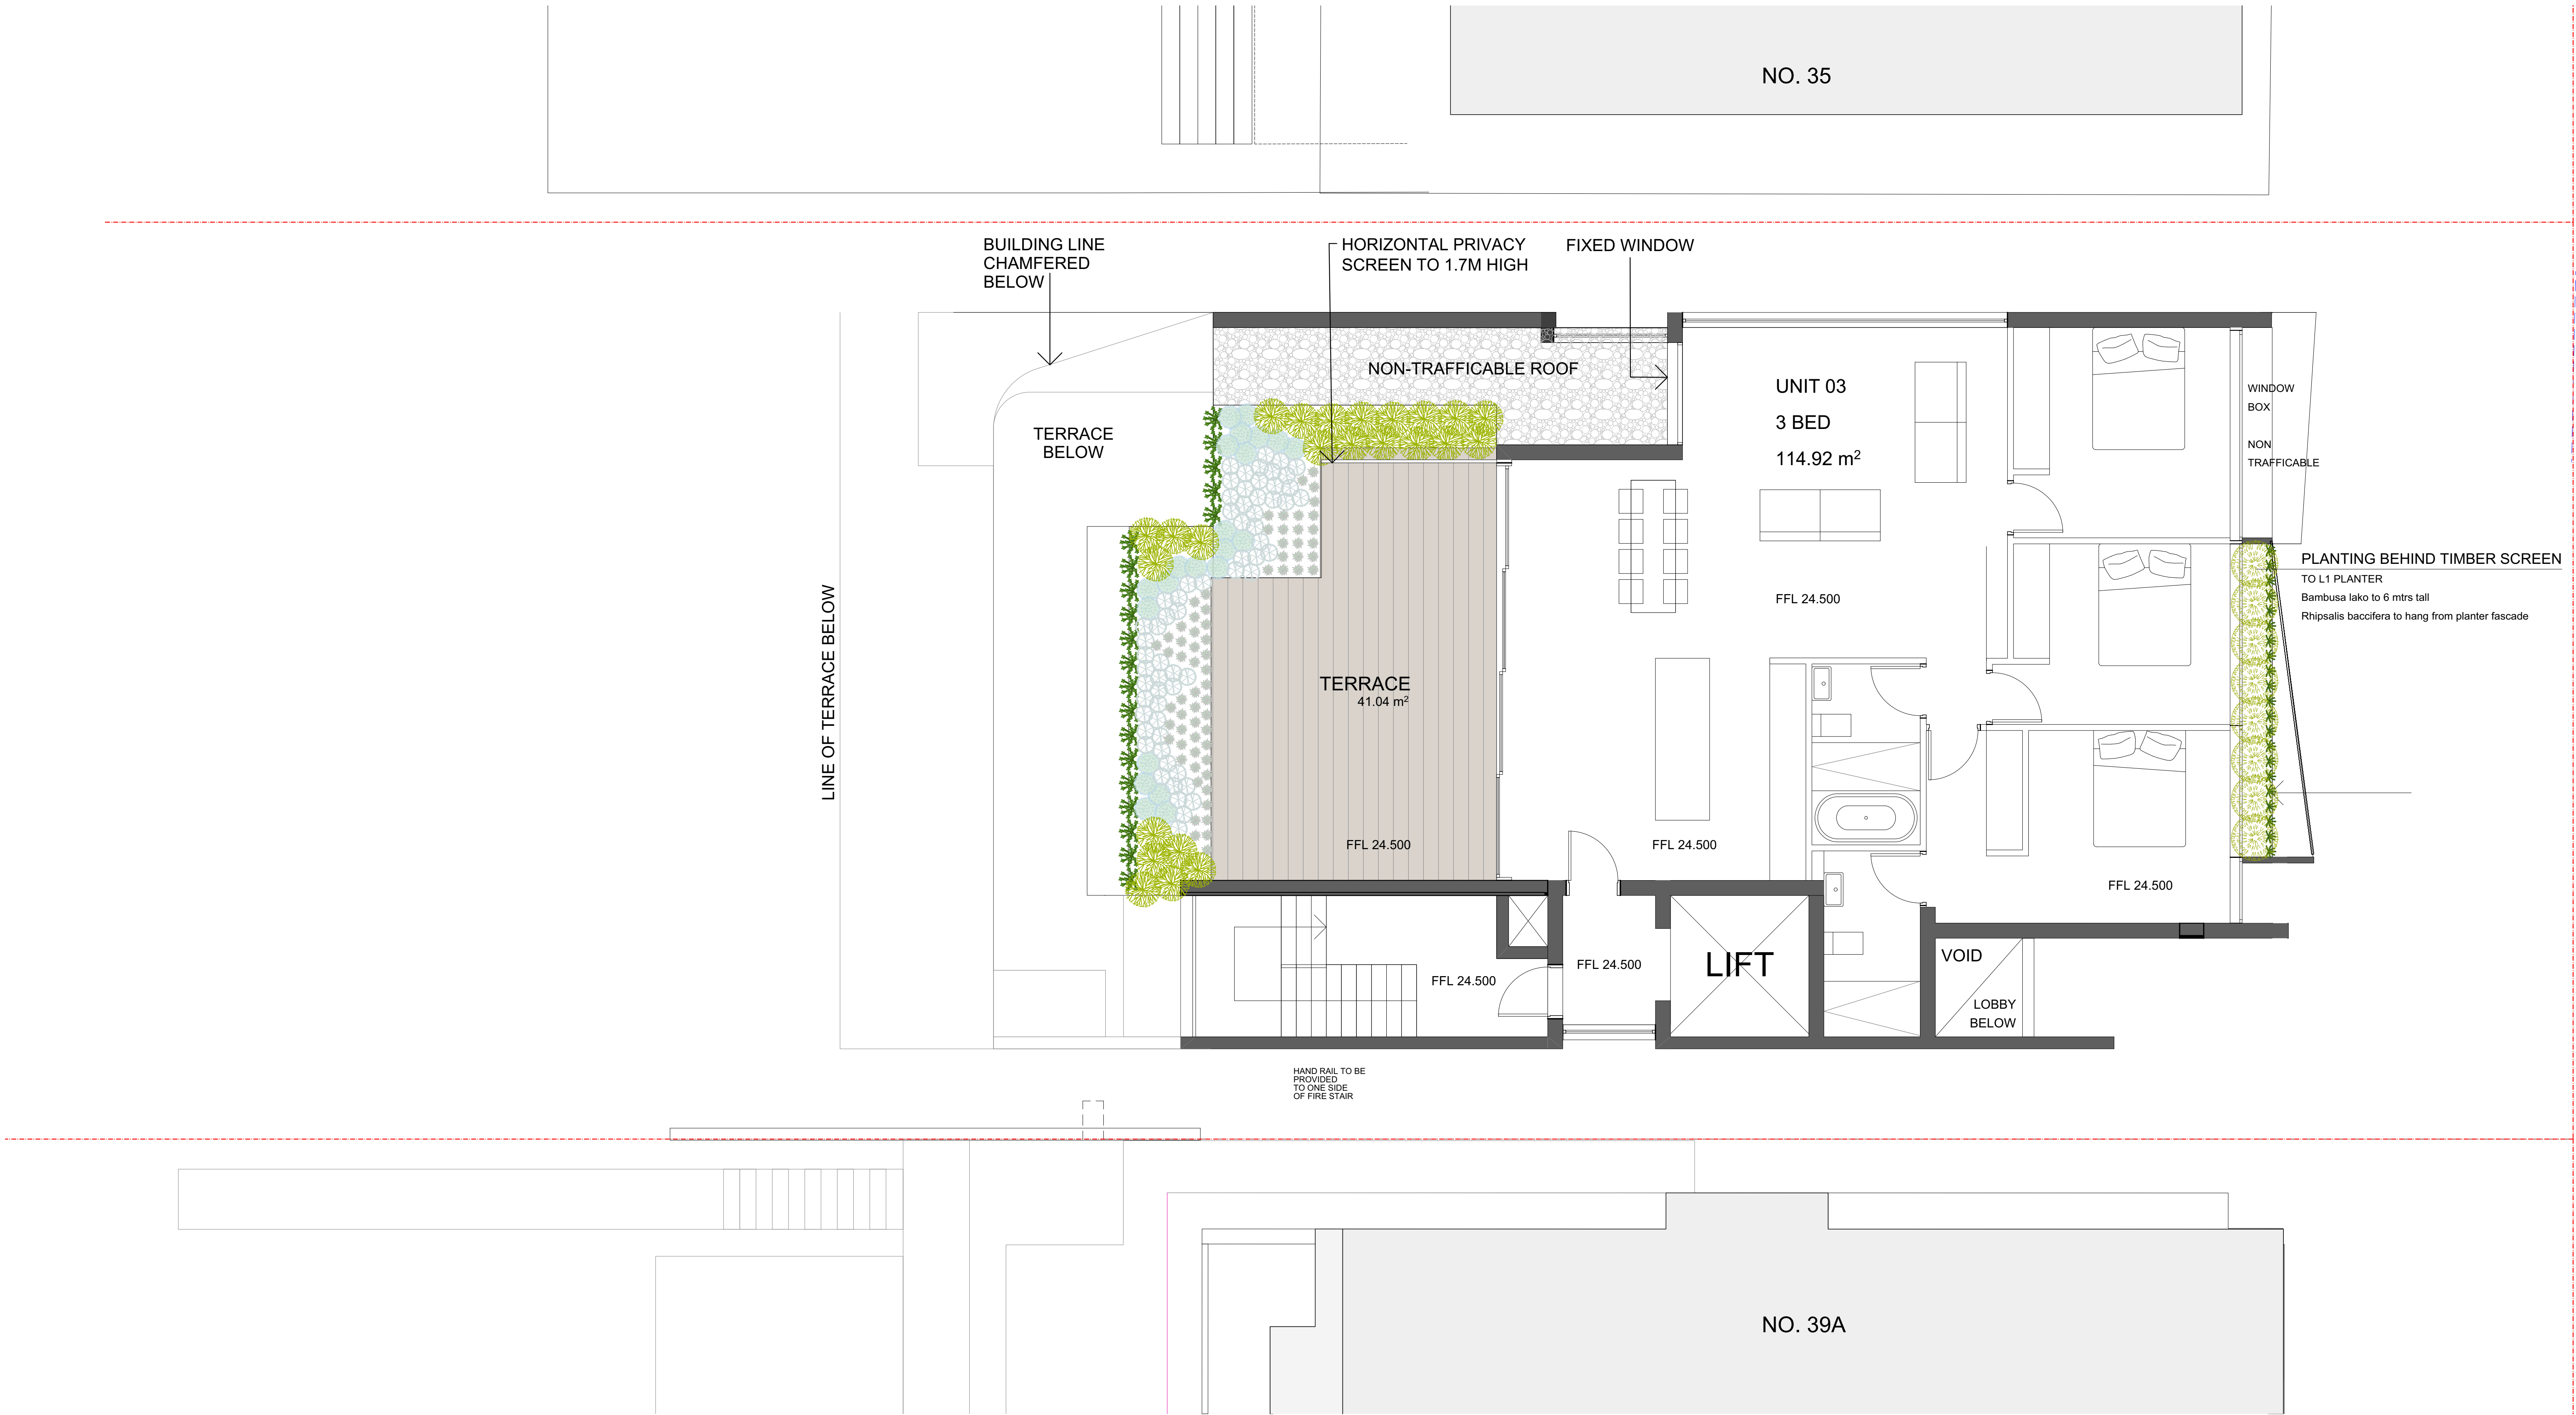


CARLOTTA ROAD



Bambusa lako
Timor Black Bamboo
Qty 8
Size 500mm



Cryptomeria globosa 'Nana'
Dwarf Japanese Cedar
Qty 24
Size 500mm

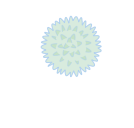

Crassula undulatifolia 'Max Cook'
Ruffled Jade
Qty 22
Size 300mm





Mandevilla x Sunmandeho 'Sun Parasol'
White Mandevilla
Qty 20
Size 300mm



Leucophyta brownei 'Silver Nugget'
Dwarf Cushion Bush
Qty 64
Size 200mm




Senecio serpens
Blue Chalk Sticks
Qty 68
Size 140mm



Rhipsalis baccifera
Mistletoe Cactus
Qty 21
Size 200mm



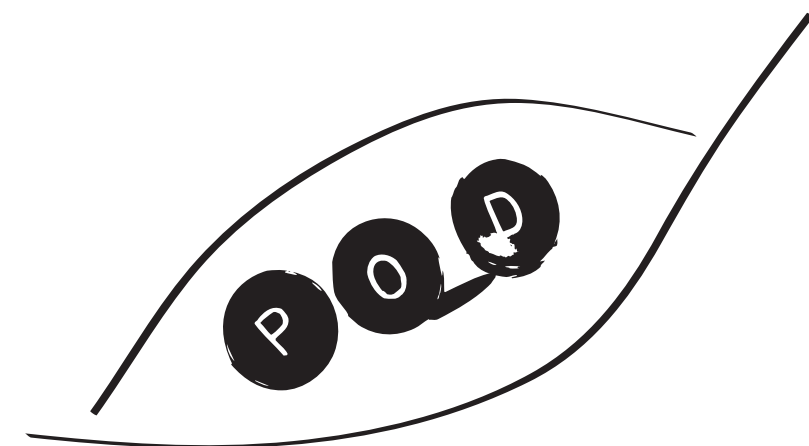

po box 2151
bondi junction
nsw 1355
australia

ph 0293880106
m 0400442774

podlandscaping.com

PROJECT

37 Carlotta Road
Double Bay
NSW

CLIENT

Prismena Properties Pty Ltd

DRAWING


2020.10.37.carlotta.A0.1.L1


TITLE



Landscape Plan - Level 1

DRAWN BY
ISSUE
REVISION
DATE
SCALE

BK
1
B
October 2020
1:50 @ A0

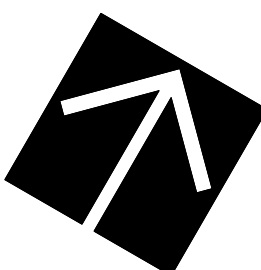

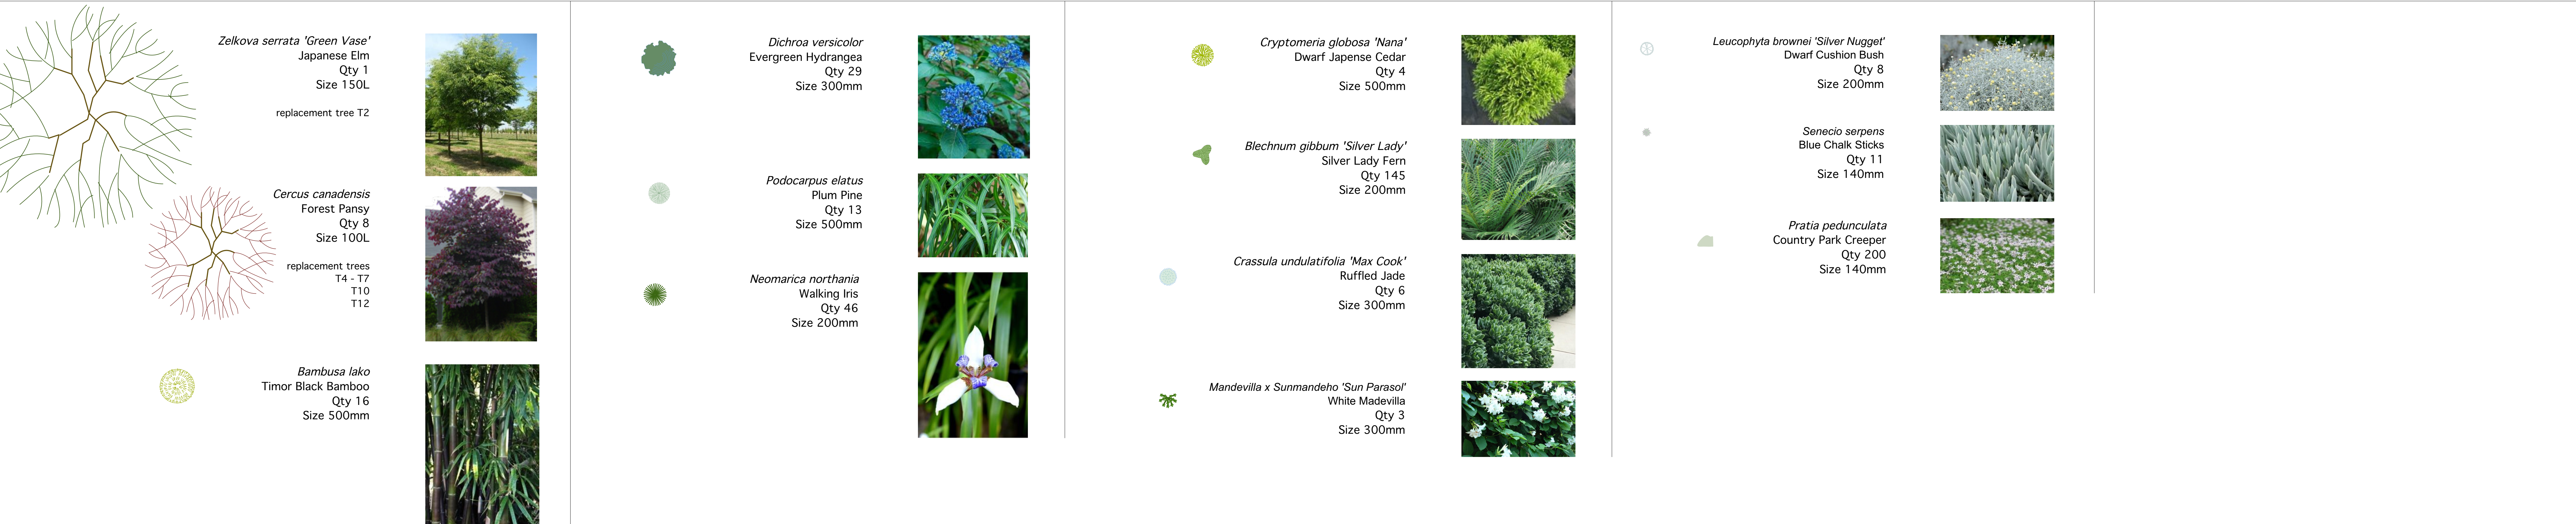

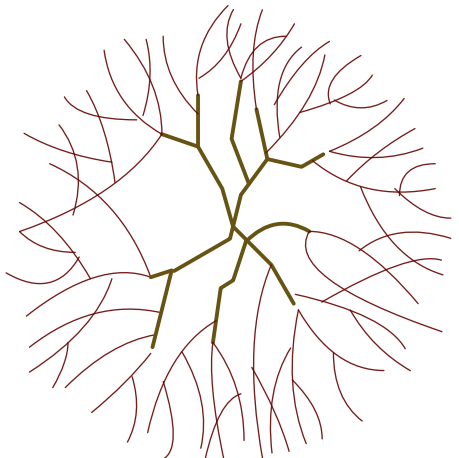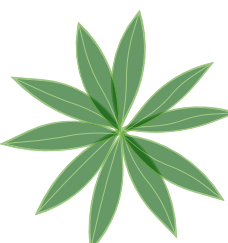	<i>Cercus canadensis</i> Forest Pansy Qty 3 Size 100L replacement trees T13 - T15	
	<i>Aloe bainei</i> Tree Aloe Qty 3 Size 100L	

	<i>Bambusa lako</i> Timor Black Bamboo Qty 24 Size 500mm	
	<i>Dichroa versicolor</i> Evergreen Hydrangea Qty 36 Size 300mm	
	<i>Cryptomeria globosa</i> 'Nana' Dwarf Japense Cedar Qty 13 Size 500mm	

	<i>Stroebelanthos gossypinus</i> Persian Shield Qty 31 Size 200mm	
	<i>Euphorbia chariaca</i> 'Wulfenii' Wulfens Mediterranean Spurge Qty 20 Size 200mm	
	<i>Crassula undulatifolia</i> 'Max Cook' Ruffled Jade Qty 28 Size 300mm	
	<i>Blechnum gibbum</i> 'Silver Lady' Silver Lady Fern Qty 242 Size 200mm	

	<i>Sansevieria trifasciata</i> 'Moonshine' Silver Monther-in-Law's Tongue Qty 17 Size 200mm	
	<i>Leucophyta brownei</i> 'Silver Nugget' Dwarf Cushion Bush Qty 43 Size 200mm	
	<i>Senecio serpens</i> Blue Chalk Sticks Qty 34 Size 140mm	
	<i>Pratia pedunculata</i> Country Park Creeper Qty 800 Size 140mm	