


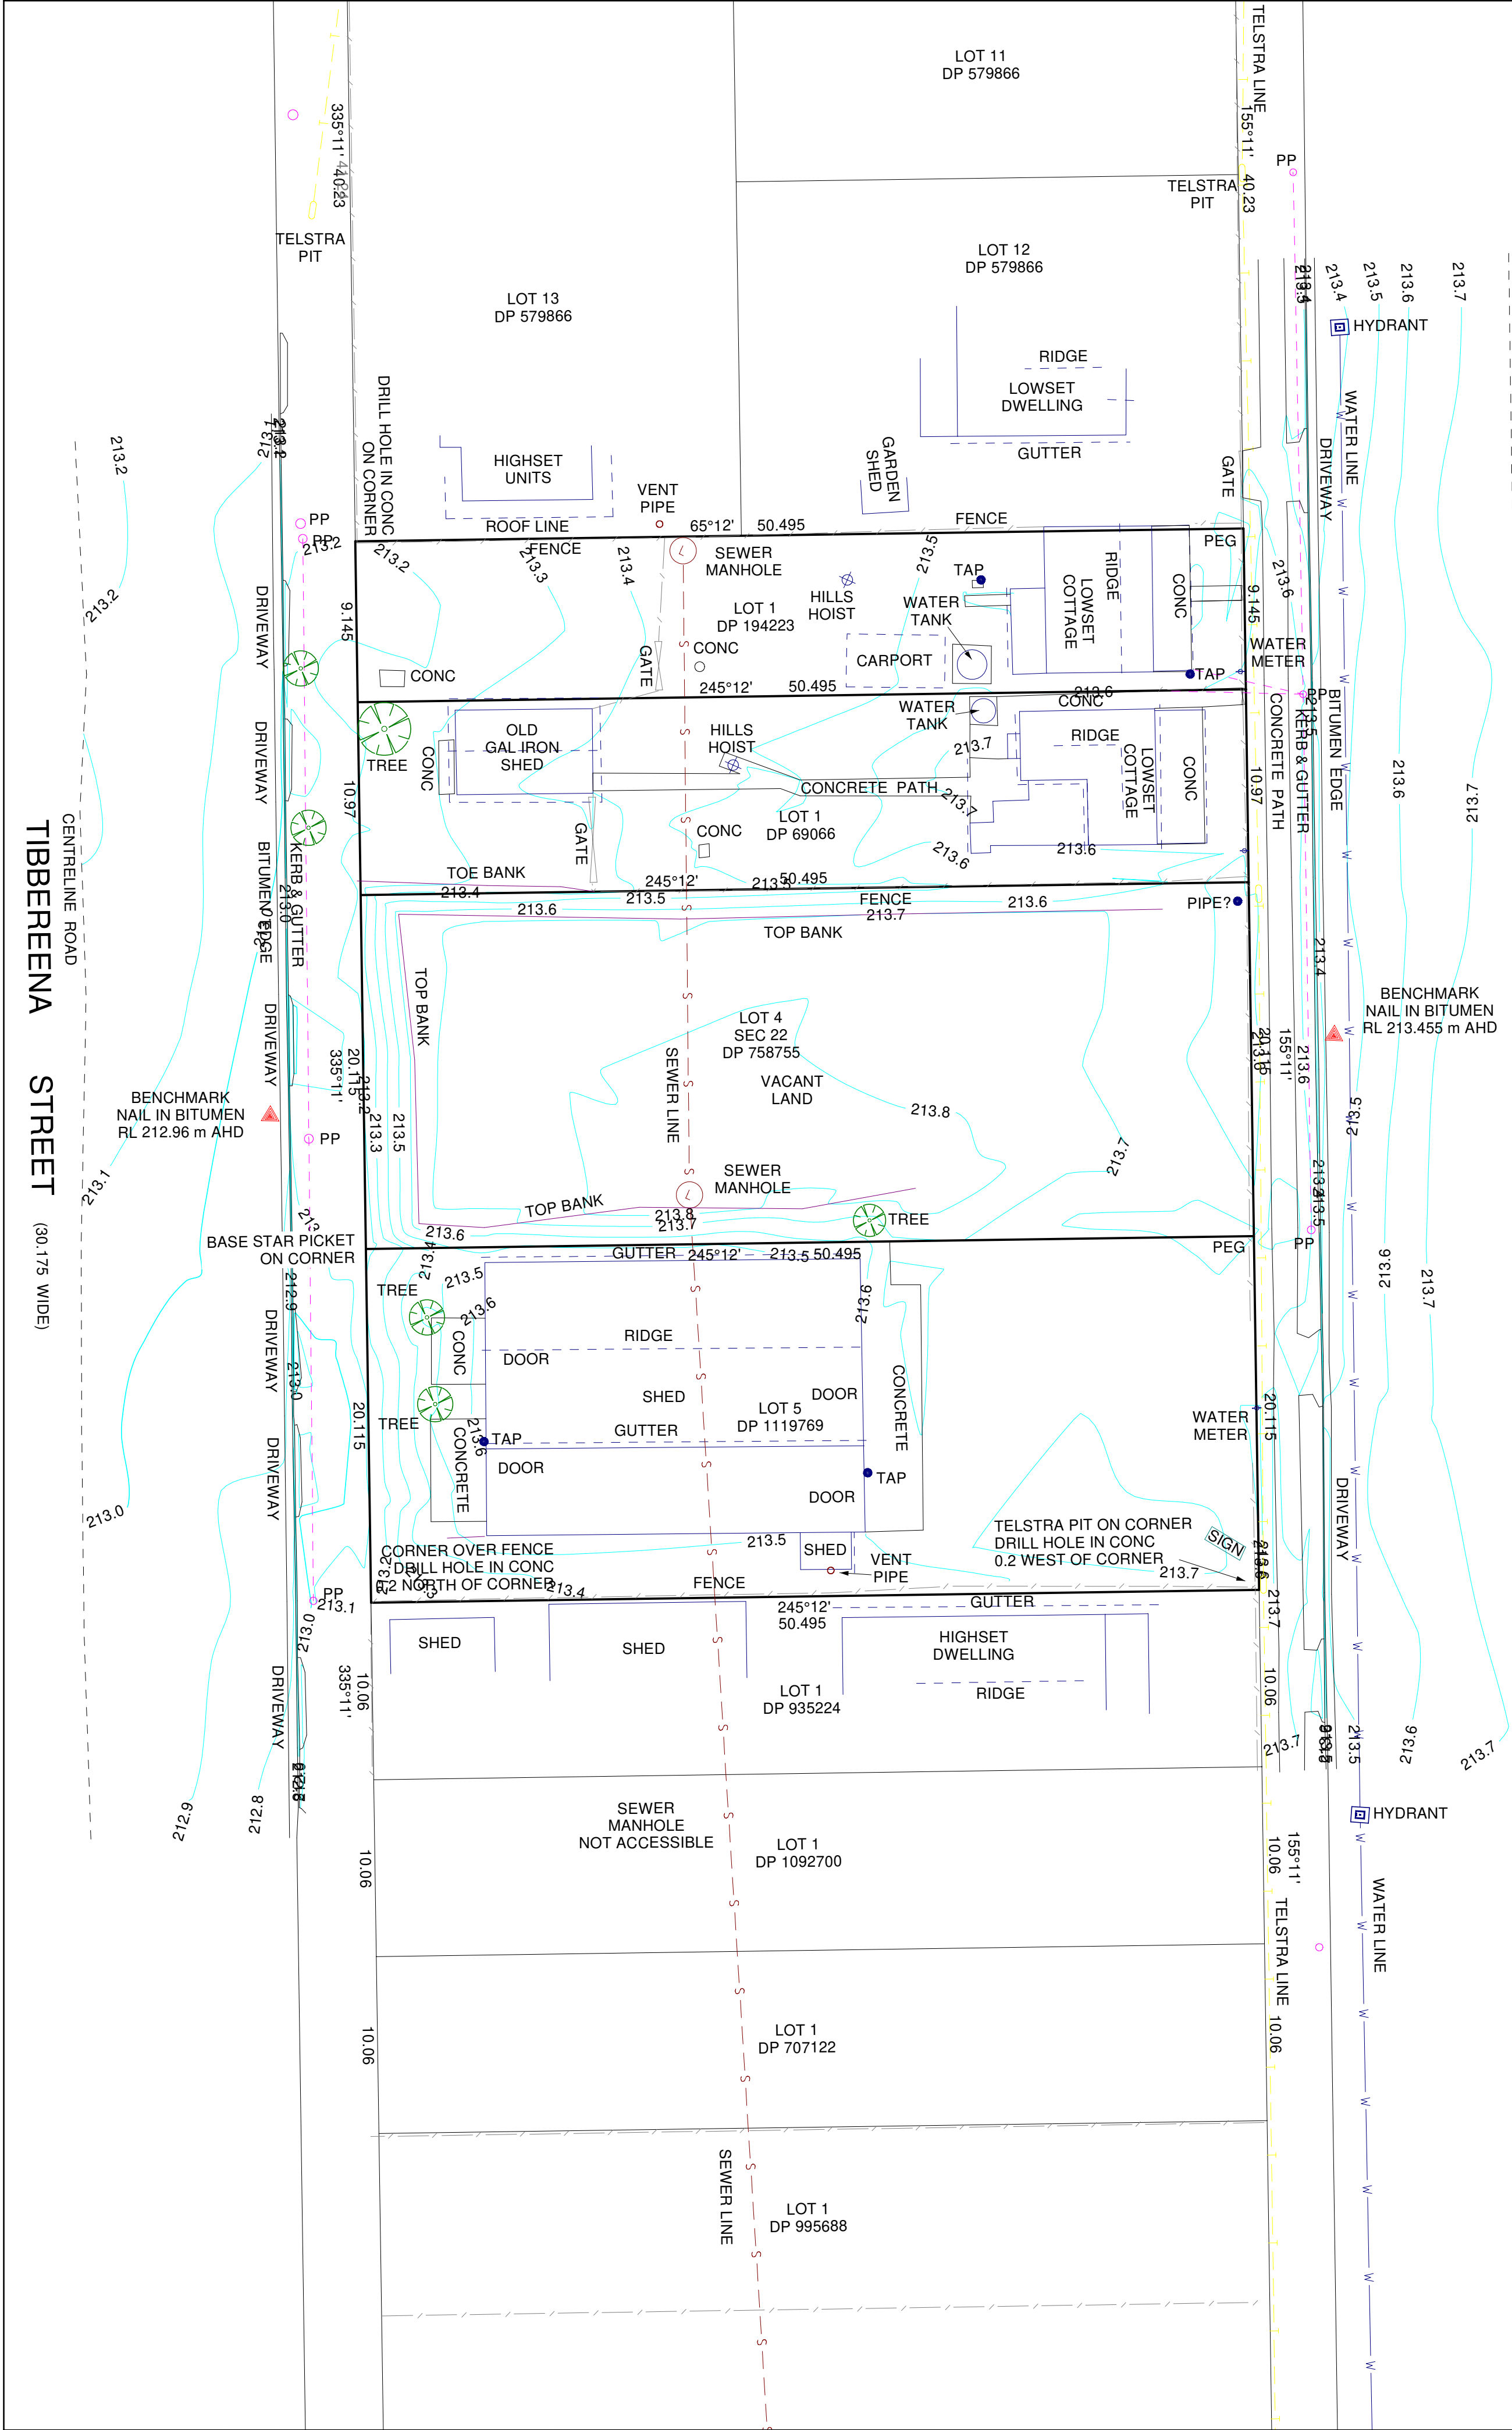

MAITLAND STREET
(30.175 WIDE)

CENTRELINE ROAD



SCALES: HORIZ. 1:250 VERT. N/A		A2	SMK CONSULTANTS surveying - irrigation - environmental PO BOX 774 MOREE 2400 PHONE (02) 67 521021	CLIENT: HILL LOCKART ARCHITECTS PROJECT: DETAIL SURVEY	DESCRIPTION: LOT 1 IN DP 194223, LOT 1 IN DP 69066, LOT 4 IN SECTION 22 DP 758755 & LOT 5 IN DP 1119769 27 - 33 MAITLAND STREET, NARRABRI	PLAN REVISION:		DATE	1 of 1 SHEET No. 21-01 REMARK DETAIL - A2
DATUM: MGA NORTH & AHD						A	FIRST ISSUE	21-01-2021	
SURVEYED: BRAD FAULKNER	Contours					B			JOB No. 21-01 COMPUTER FILE (AUO):
DESIGNED: N/A	Major: 1.0 m					C			
CHECKED: PAUL COVELL	Minor: 0.1 m								