 IT IS THE BUILDERS RESPONSIBILITY TO CONFIRM DEPTH & LOCATION OF ALL SERVICES PRIOR TO CONSTRUCTION AS THIS MAY AFFECT THE DESIGN.


LEGEND
EXISTING FINISHED SURFACE LEVEL, CONTOURS SHOWN ARE ALSO EXISTING
INDICATES DIRECTION OF SURFACE FLOW

REVISIONS						
	A	08.02.21	F.M.	M.M.	M.M.	ISSUED FOR DA
REV	DATE	DRN	CHK	APP	DRAWING STATUS	

This drawing is not approved for construction unless signed.

Mathew McNamara
BEing (Civil) Hons MIE (Aust)

COPYRIGHT - This drawing and the information provided shall remain the property of DRB Consulting Engineers Pty Ltd (DRB) and may not be used, copied or reproduced, in whole or part, for any purpose other than that for which it was supplied without the prior consent of DRB.

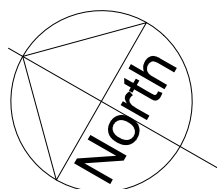


PO BOX 4105 Kotara East 2305
0402 915 549
ABN 64 625 755 482



STORMWATER MANAGEMENT PLAN
WEE WAA SOLAR FARM,
WEE WAA
PROVIDENCE ASSET GROUP

DRAWING STATUS		SHEET SIZE
NOT FOR CONSTRUCTION		A1
		SCALE 1:1000
PROJECT REF No.	DRAWING No.	REVISION
210679	CIV01	A

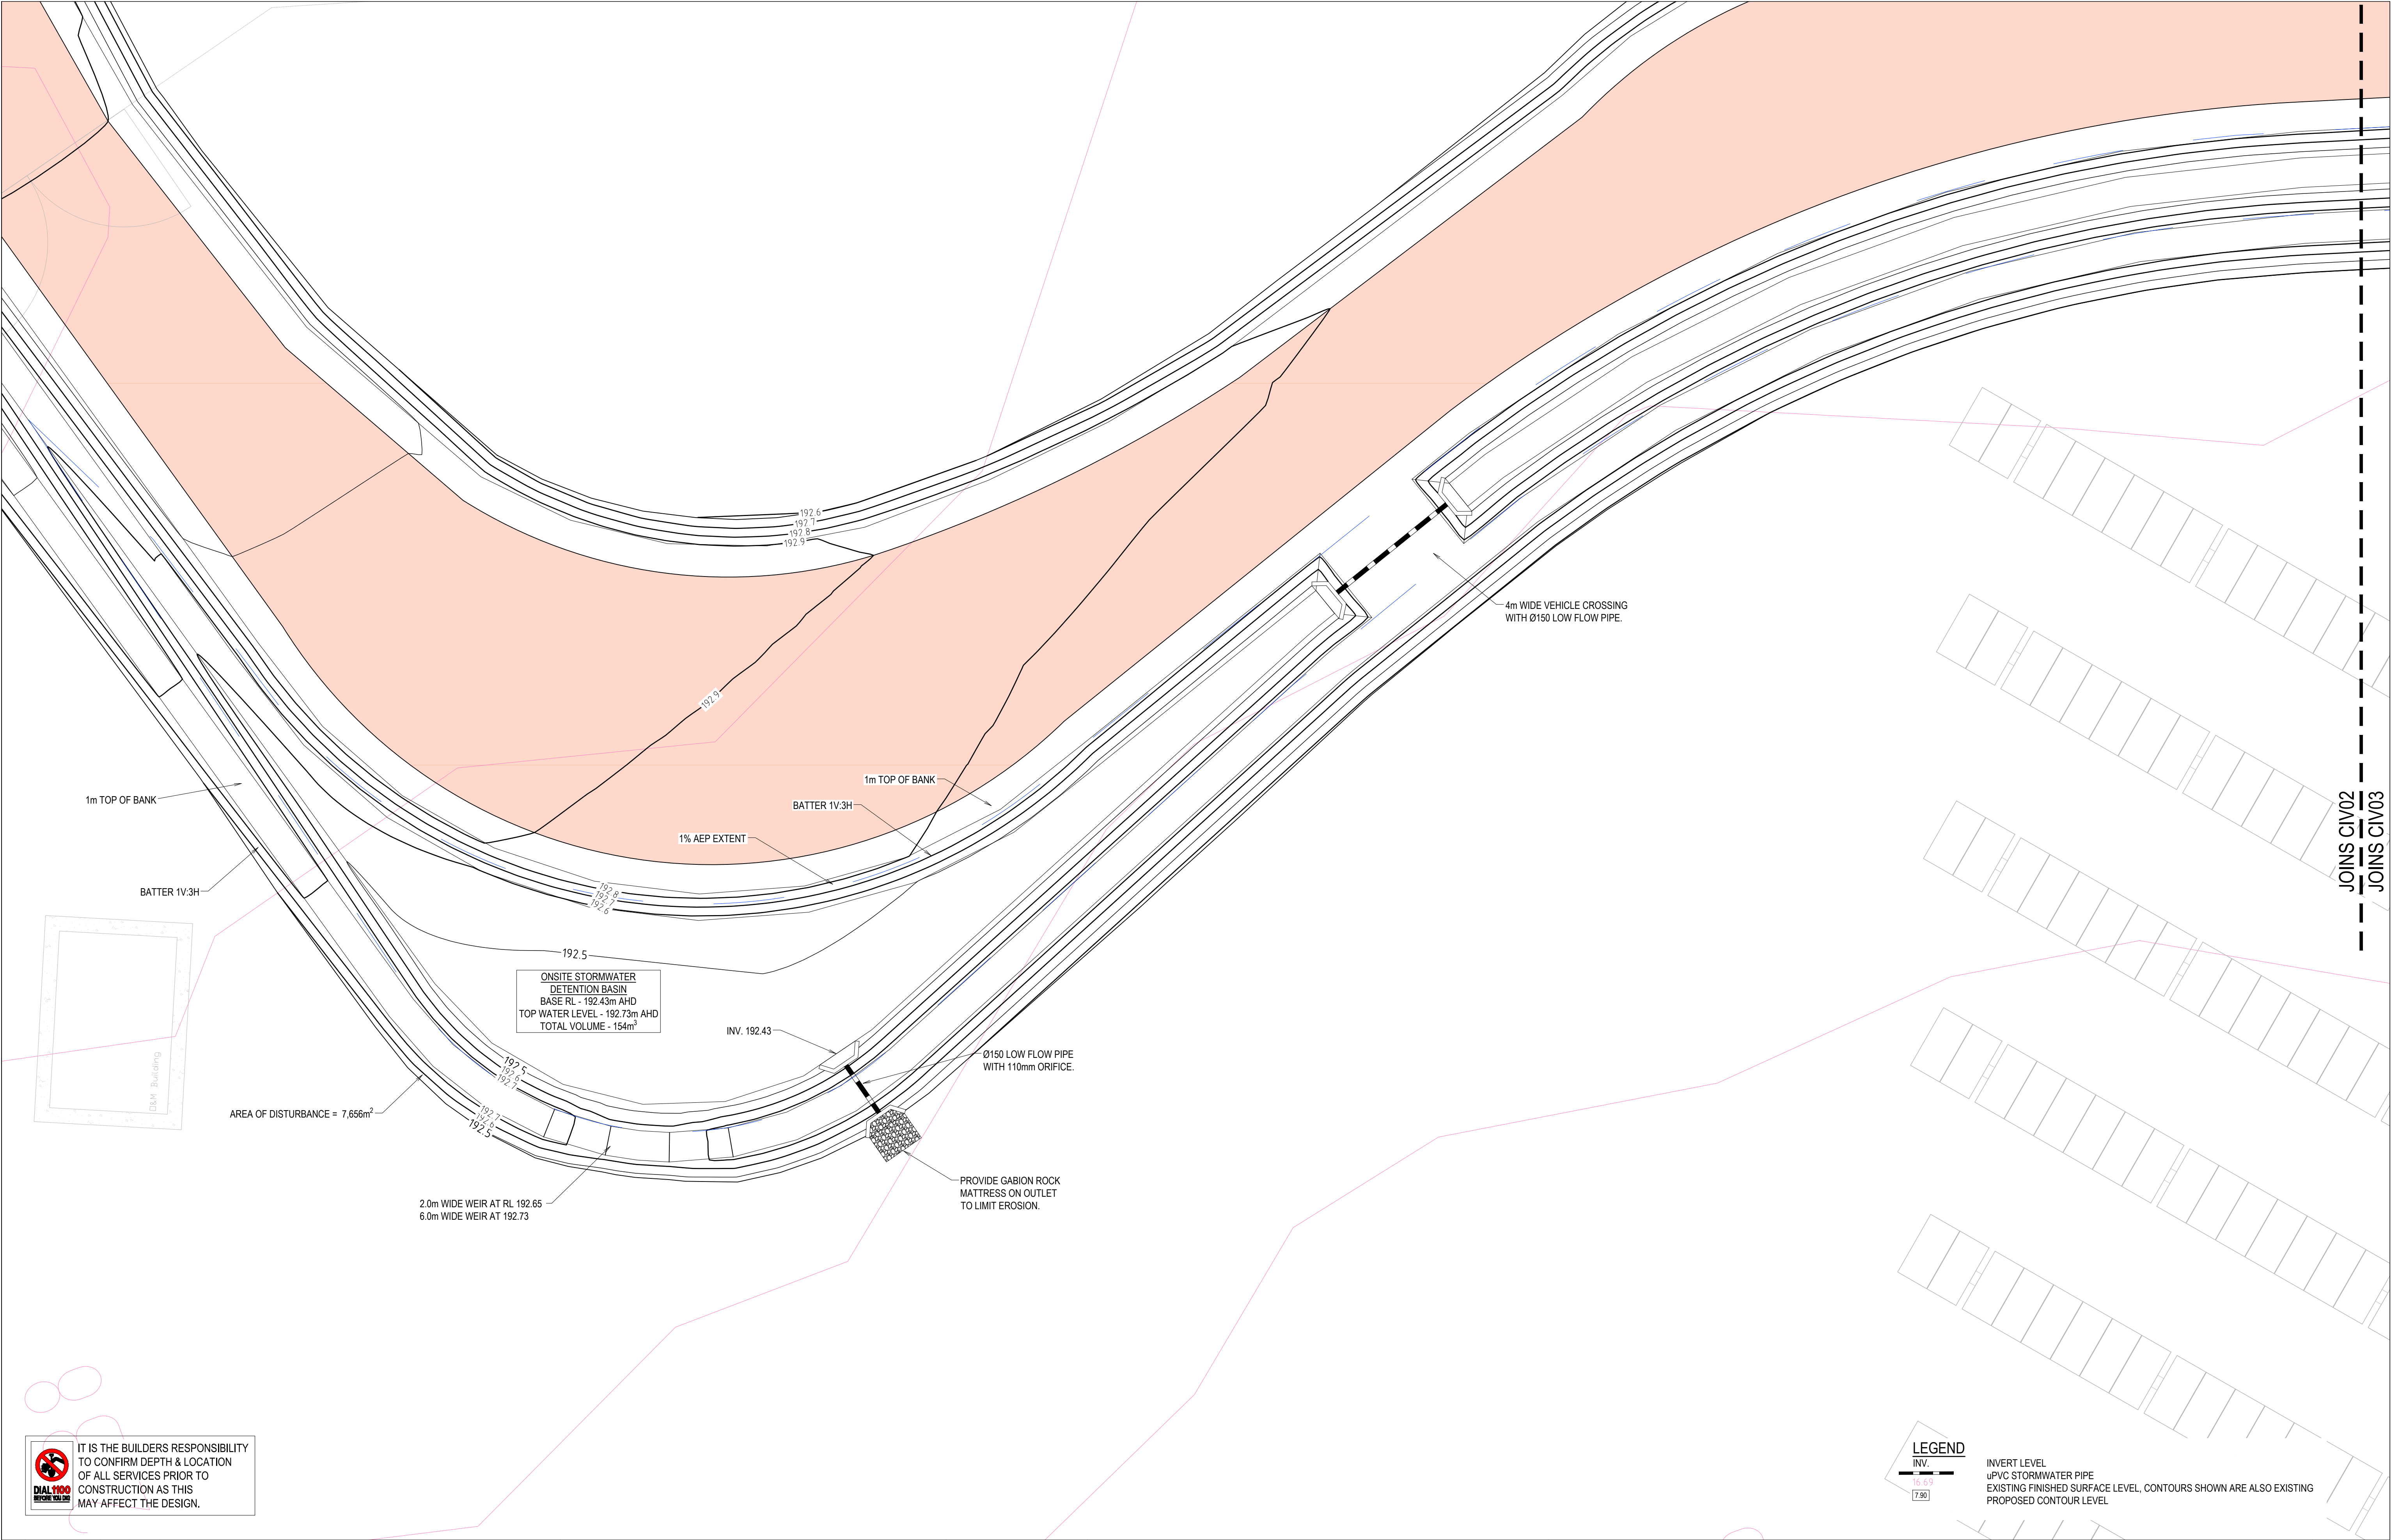


IT IS THE BUILDERS RESPONSIBILITY
TO CONFIRM DEPTH & LOCATION
OF ALL SERVICES PRIOR TO
CONSTRUCTION AS THIS
MAY AFFECT THE DESIGN.

REV	DATE	DRN	CHK	APP	DRAWING STATUS
A	08.02.21	F.M.	M.M.	M.M.	ISSUED FOR DA

This drawing is not approved for construction unless signed.

Mathew McLennan
BEing (Civil) Hons MIE (Aust)

COPYRIGHT - This drawing and the information provided shall remain the property of DRB Consulting Engineers Pty Ltd (DRB) and may not be used, copied or reproduced, in whole or part, for any purpose other than that for which it was supplied without the prior consent of DRB.

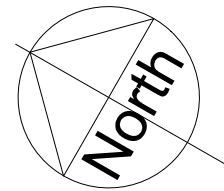


PO BOX 4105 Kotara East 2305
0402 915 549
ABN 64 625 755 482




CIVIL DETAILS - SHEET 1
WEE WAA SOLAR FARM,
WEE WAA
PROVIDENCE ASSET GROUP

DRAWING STATUS		SHEET SIZE
NOT FOR CONSTRUCTION		A1
PROJECT REF No.		SCALE
210679		1:100
DRAWING No.		REVISION
CIV02		A

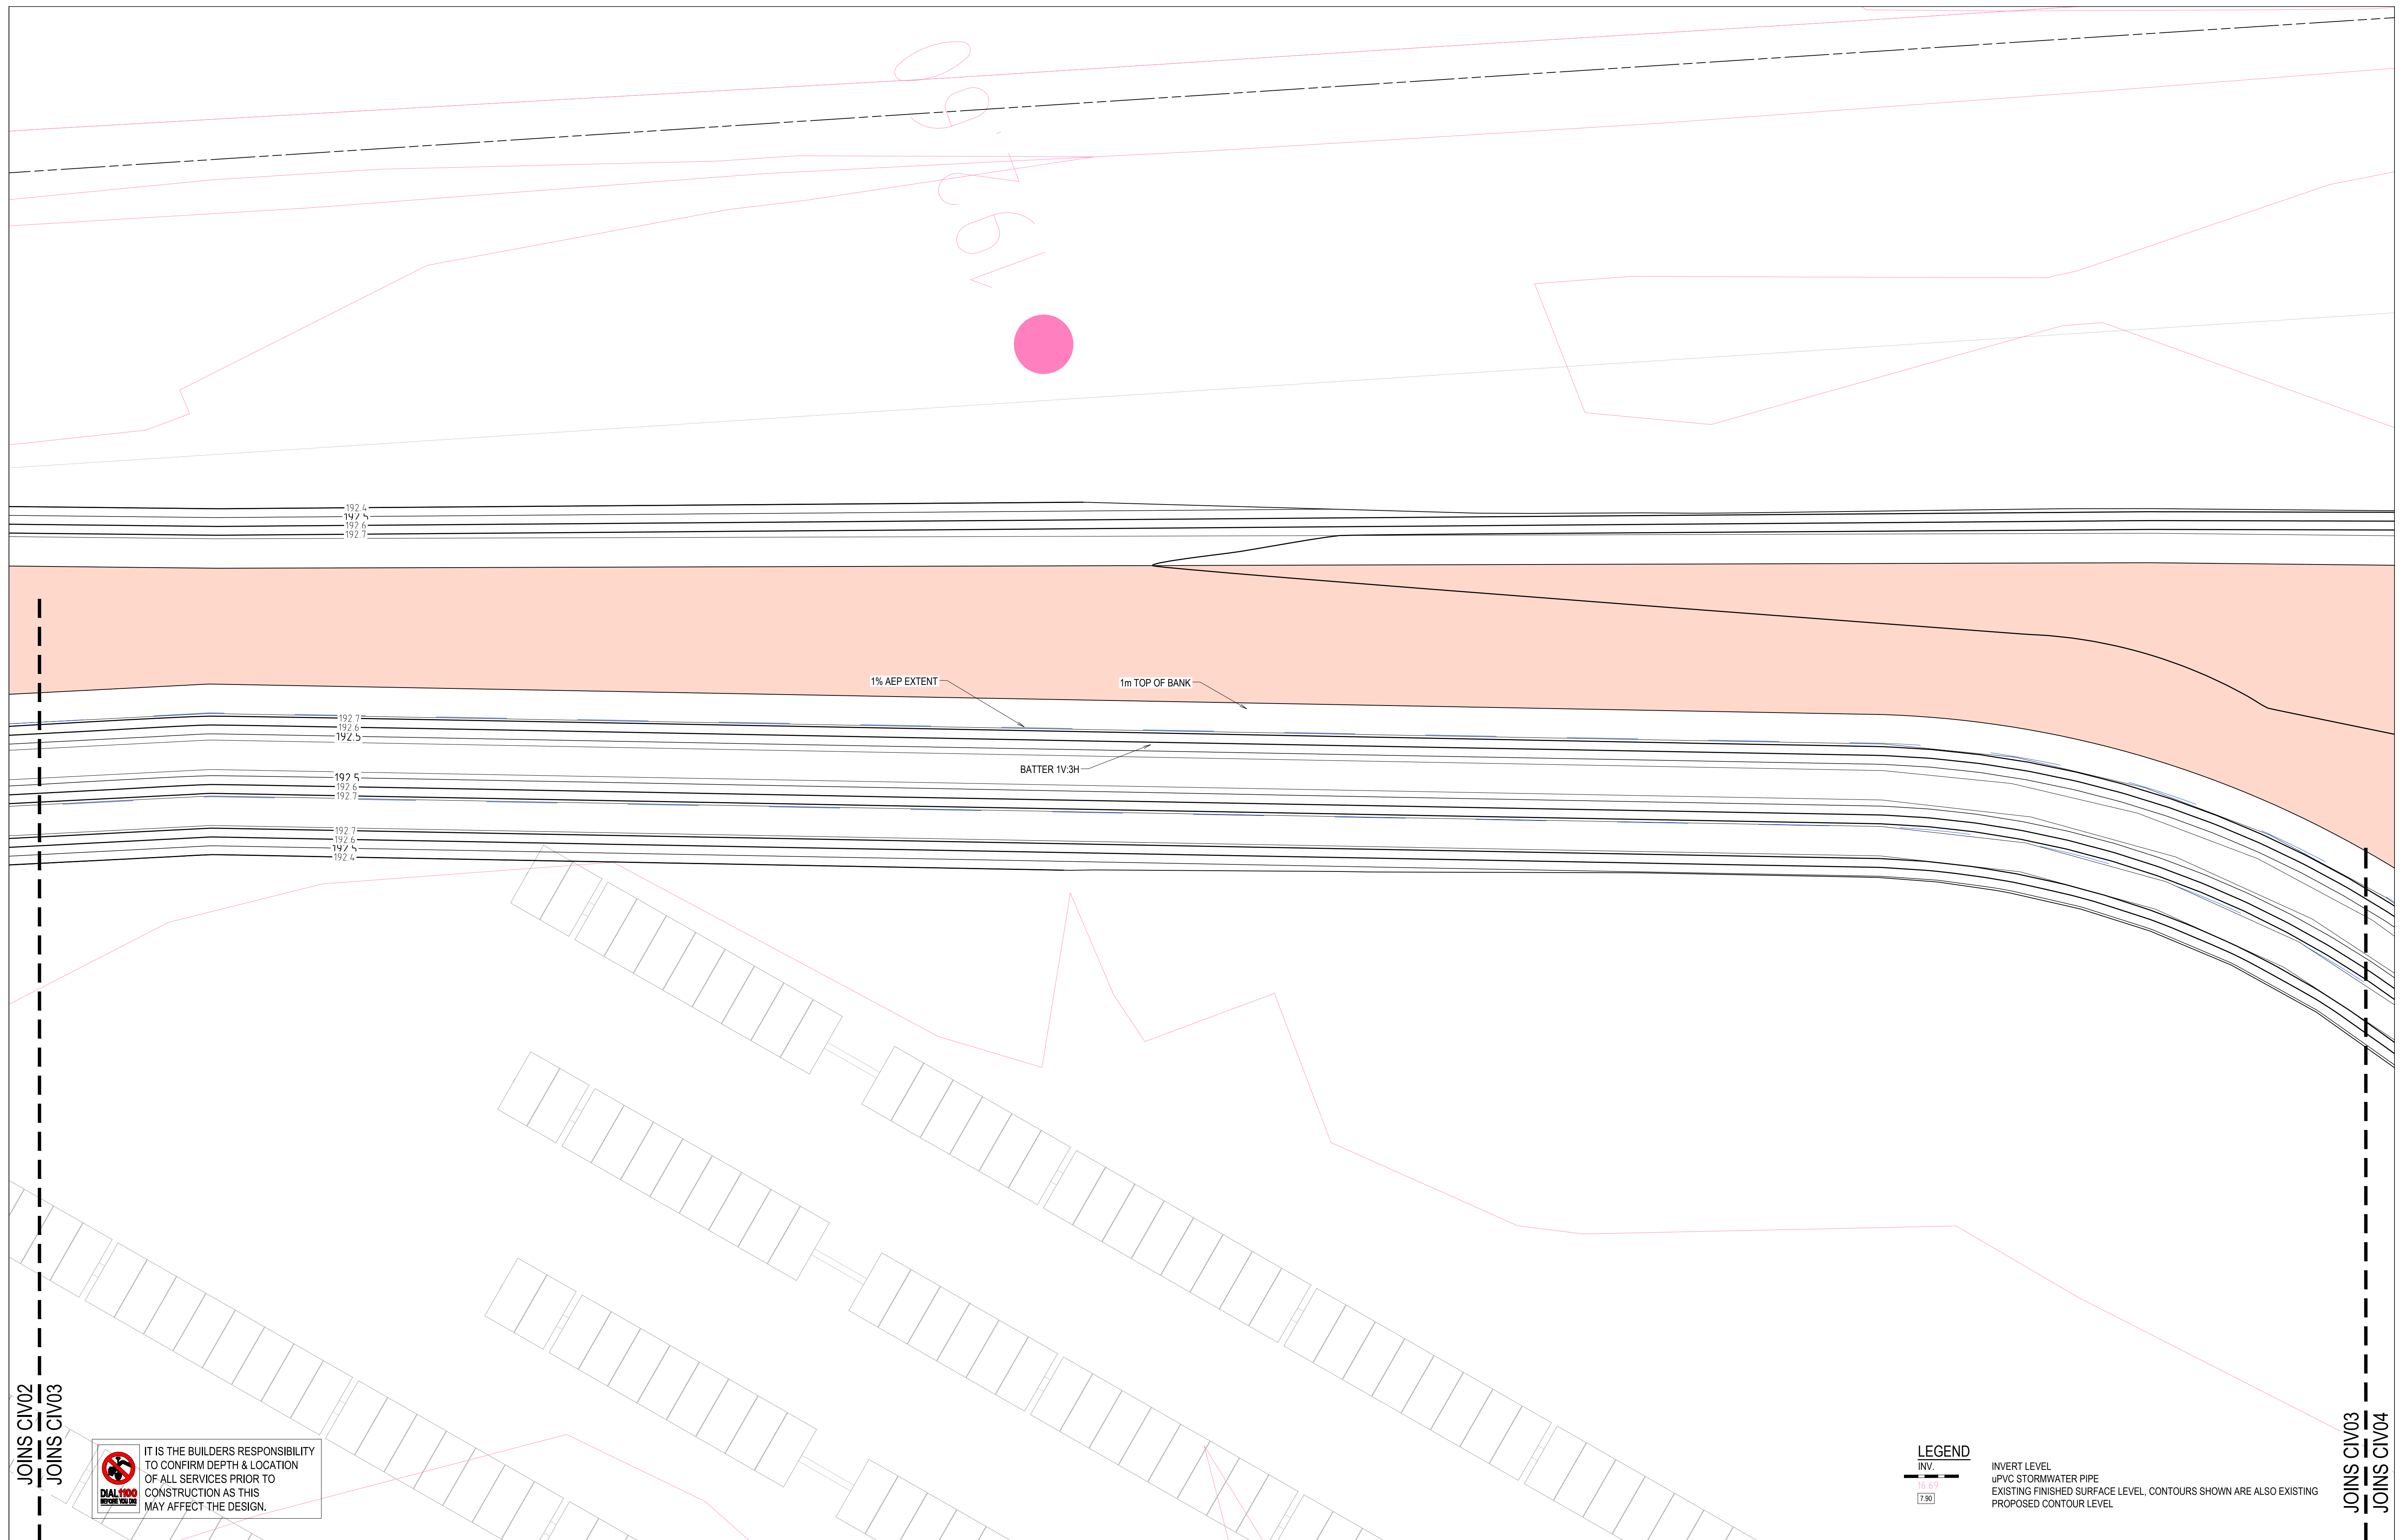

JOINS CIV02
JOINS CIV03

 IT IS THE BUILDERS RESPONSIBILITY TO CONFIRM DEPTH & LOCATION OF ALL SERVICES PRIOR TO CONSTRUCTION AS THIS MAY AFFECT THE DESIGN.

LEGEND

INV.


16.69

7.90

INVERT LEVEL
uPVC STORMWATER PIPE
EXISTING FINISHED SURFACE LEVEL, CONTOURS SHOWN ARE ALSO EXISTING
PROPOSED CONTOUR LEVEL

JOINS CIV03
JOINS CIV04

REVISIONS	
-----------	--	--	

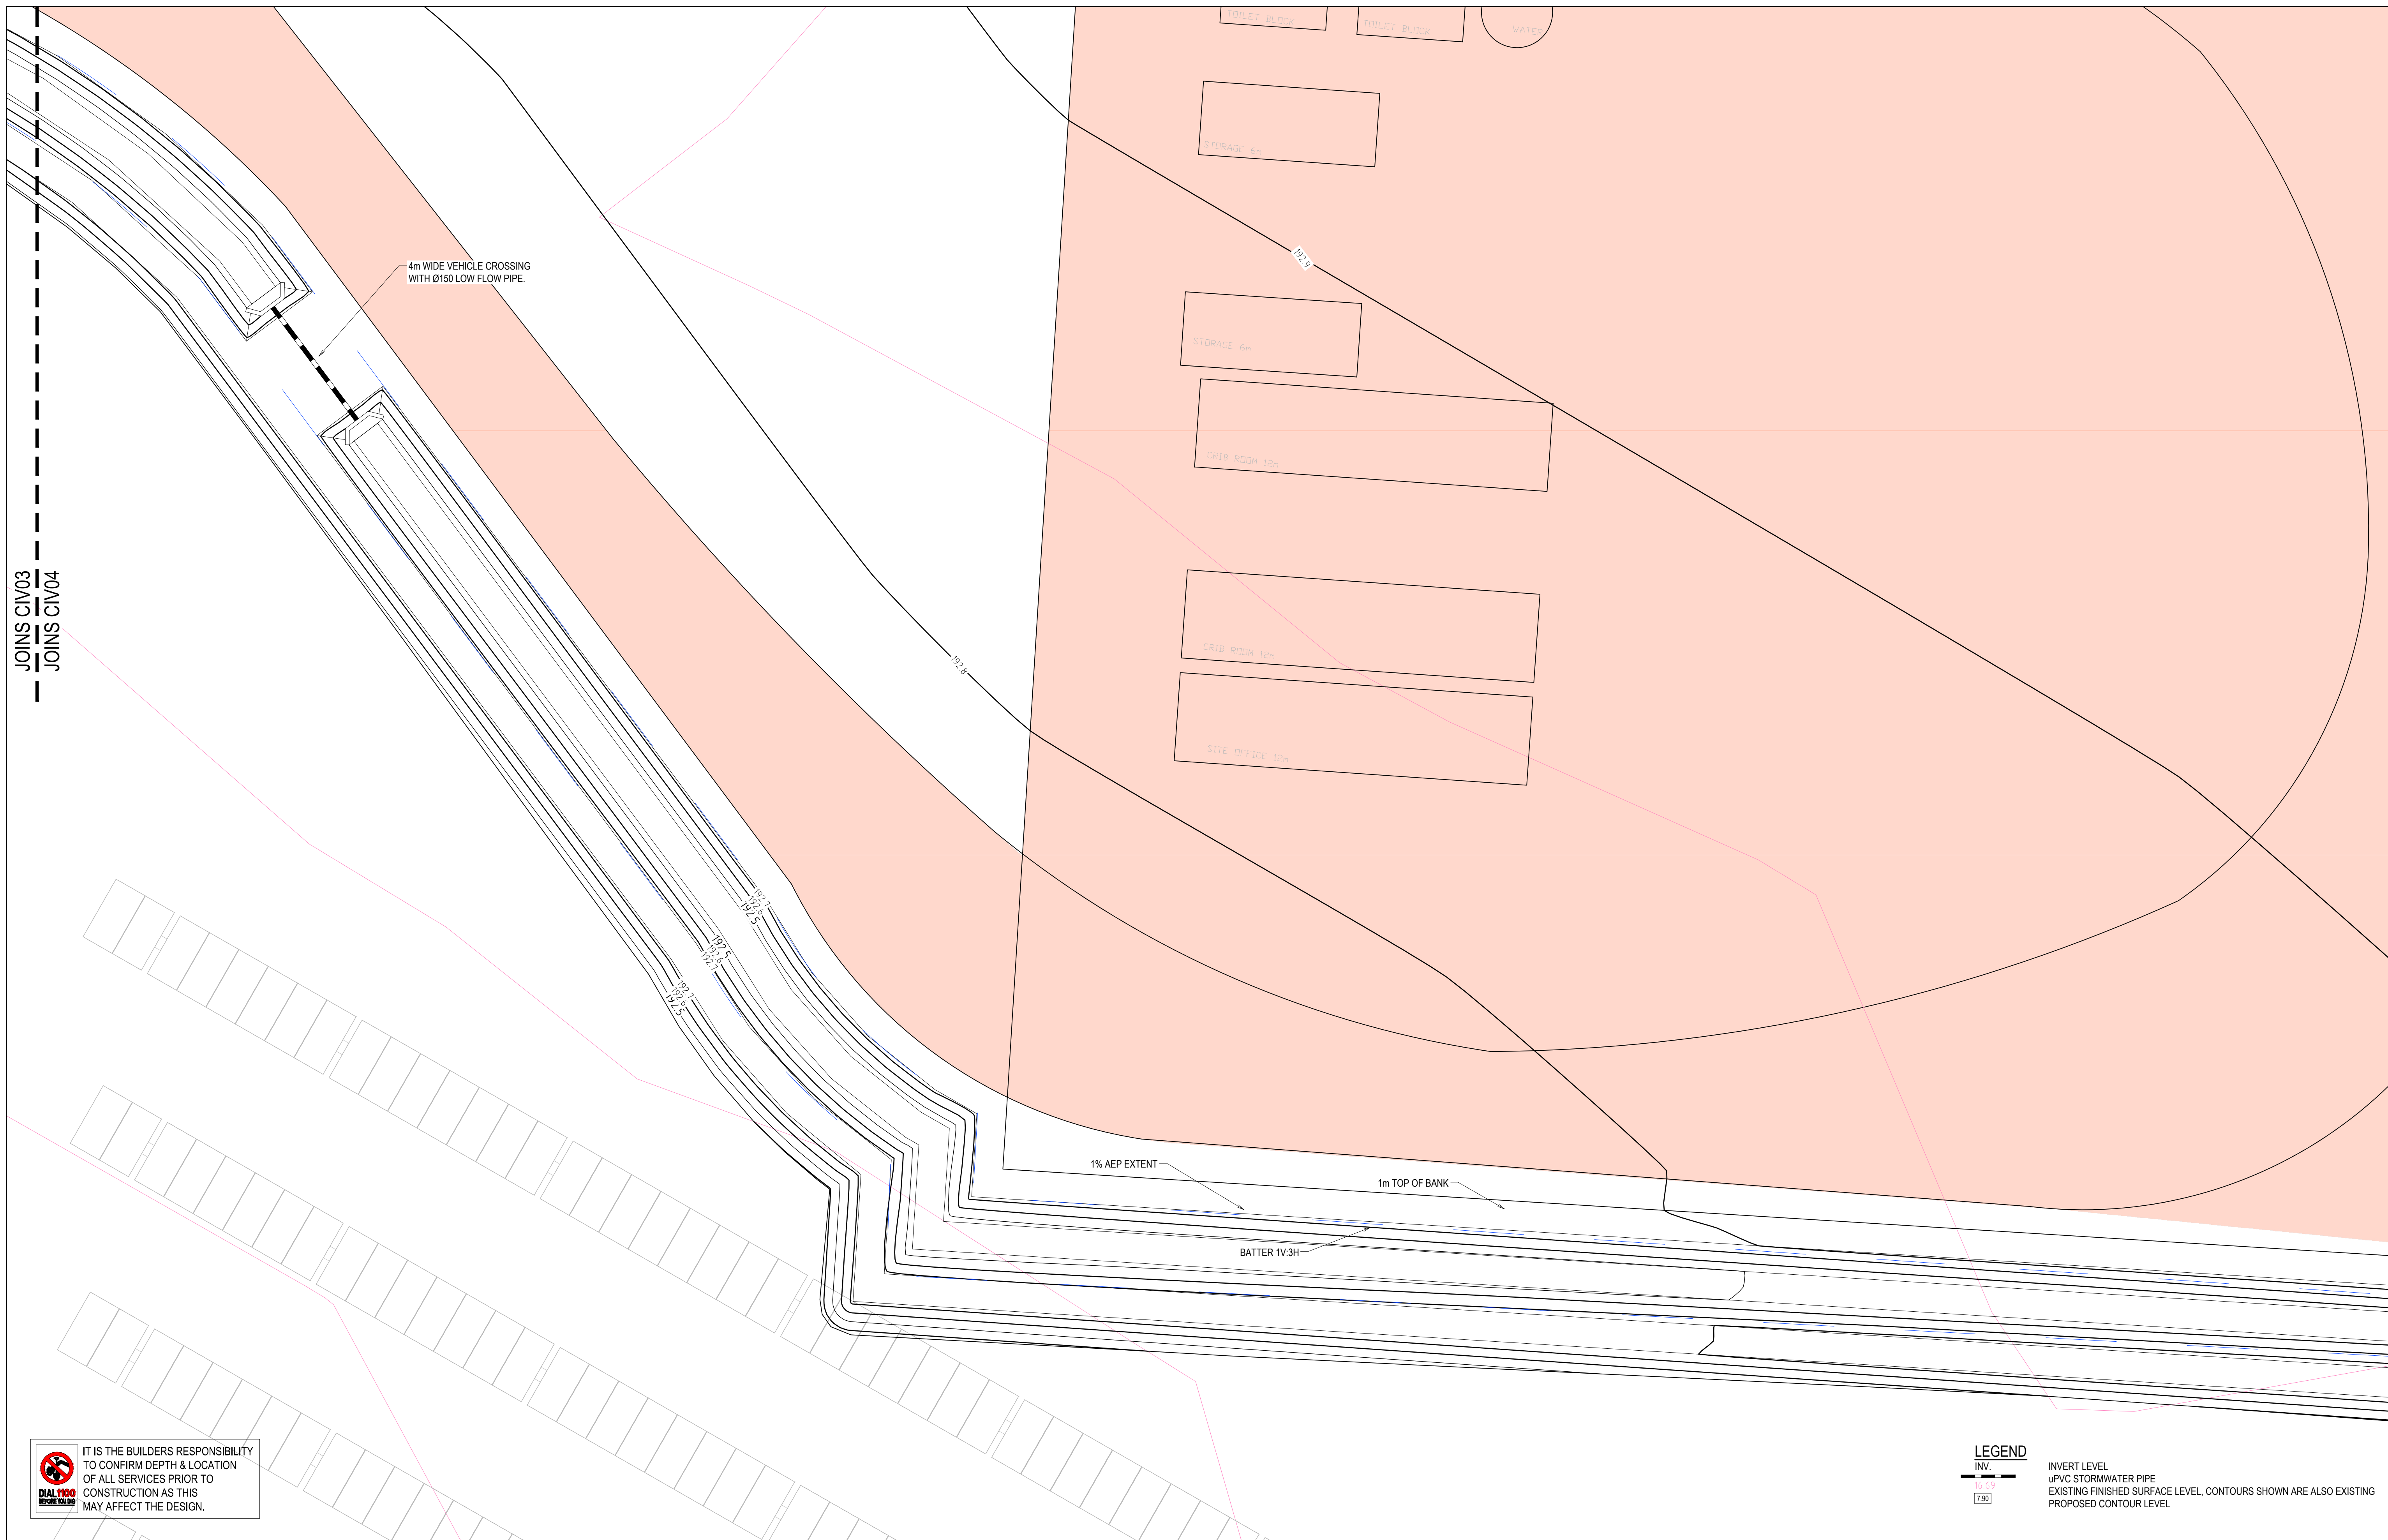

JOINS CIV03
JOINS CIV04

4m WIDE VEHICLE CROSSING
WITH Ø150 LOW FLOW PIPE.

1% AEP EXTENT

1m TOP OF BANK

BATTER 1V:3H



IT IS THE BUILDERS RESPONSIBILITY
TO CONFIRM DEPTH & LOCATION
OF ALL SERVICES PRIOR TO
CONSTRUCTION AS THIS
MAY AFFECT THE DESIGN.

LEGEND

INV.

100

16.6

INVERT LEVEL
uPVC STORMWATER PIPE
EXISTING FINISHED SURFACE LEVEL, CONTOURS SHOWN ARE ALSO EXISTING
PROPOSED CONTOUR LEVEL

DRAWING STATUS

NOT FOR CONSTRUCTION

PROJECT REF No.
210679

DRAWING No.
CIV04

SHEET SIZE

A1


SCALE
1:100

REVISIO
A

This drawing is not approved for construction unless signed.

Mathew McNamara
BEng (Civil) Hons MIE (Aust)

COPYRIGHT - This drawing and the information provided shall remain the property of DRB Consulting Engineers Pty Ltd (DRB) and may not be used, copied or reproduced, in whole or part, for any purpose other than that for which it was supplied without the prior consent of DRB.

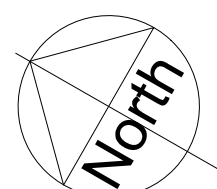

PO BOX 4105 Kotara East 2305
0402 915 549
ABN 64 625 755 482



CIVIL DETAILS - SHEET 3
WEE WAA SOLAR FARM,
WEE WAA
PROVIDENCE ASSET GROUP

DRAWING STATUS

NOT FOR CONSTRUCTION

PROJECT REF No.
210679

DRAWING No.
CIV04

SHEET SIZE

A1

SCALE
1:100

REVISIO
A