
 IT IS THE BUILDERS RESPONSIBILITY TO CONFIRM DEPTH & LOCATION OF ALL SERVICES PRIOR TO CONSTRUCTION AS THIS MAY AFFECT THE DESIGN.

REVISIONS						
C	11.12.20	F.M.	M.M.	M.M.	REISSUED FOR DA	
B	04.12.20	F.M.	M.M.	M.M.	ISSUED FOR DA	
A	03.12.20	F.M.	M.M.	M.M.	ISSUED FOR CLIENT REVIEW	
REV	DATE	DRN	CHK	APP	DRAWING STATUS	

This drawing is not approved for construction unless signed.

Mathew McNamara
BEing (Civil) Hons MIE (Aust)

COPYRIGHT - This drawing and the information provided shall remain the property of DRB Consulting Engineers Pty Ltd (DRB) and may not be used, copied or reproduced, in whole or part, for any purpose other than that for which it was supplied without the prior consent of DRB.

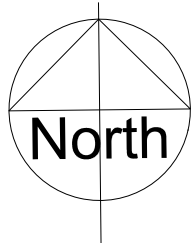

PO BOX 4105 Kotara East 2305
0402 915 549
ABN 64 625 755 482



STORMWATER MANAGEMENT PLAN
BOGGABRI SOLAR FARM ,
BOGGABRI
PROVIDENCE ASSET GROUP

DRAWING STATUS

NOT FOR CONSTRUCTION

PROJECT REF No.
200523

DRAWING No.
CIV01


SHEET SIZE

A1

SCALE
1:2000

REVISION

C

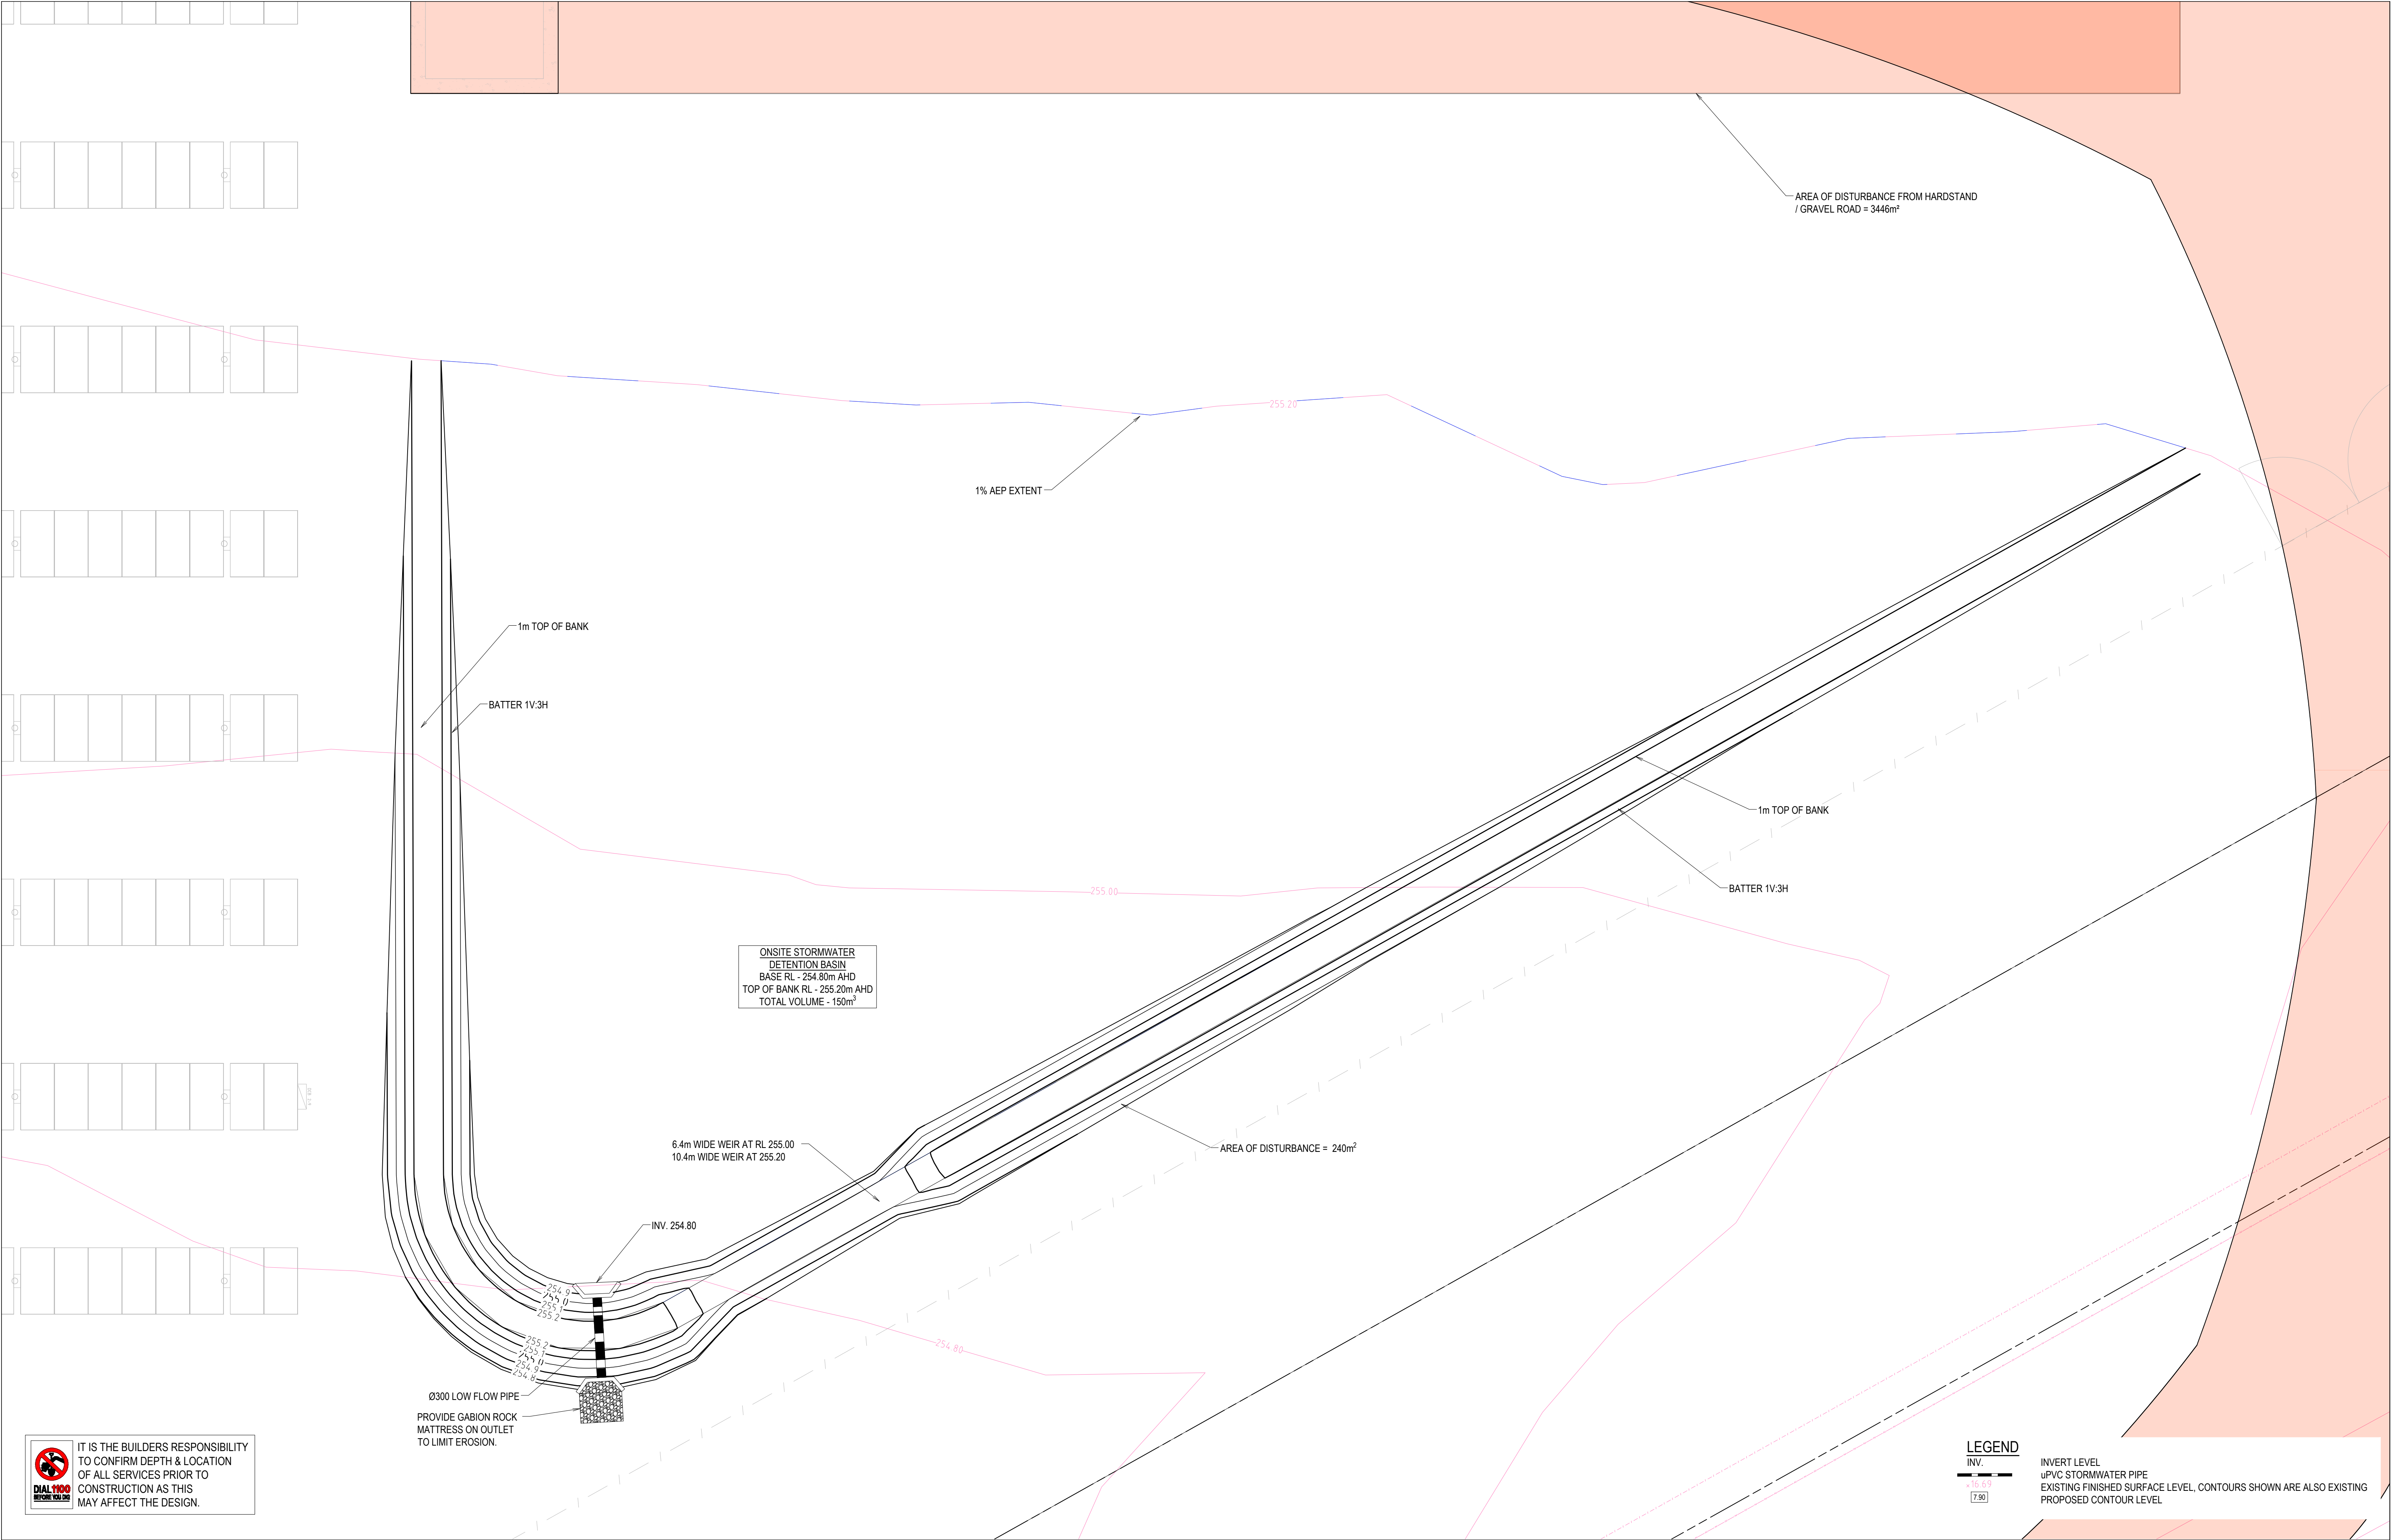

IT IS THE BUILDERS RESPONSIBILITY TO CONFIRM DEPTH & LOCATION OF ALL SERVICES PRIOR TO CONSTRUCTION AS THIS MAY AFFECT THE DESIGN.

LEGEND

INV.

uPVC STORMWATER PIPE

EXISTING FINISHED SURFACE LEVEL, CONTOURS SHOWN ARE ALSO EXISTING


PROPOSED CONTOUR LEVEL

REV	REVISIONS				
C	11.12.20	F.M.	M.M.	M.M.	REISSUED FOR DA
B	04.12.20	F.M.	M.M.	M.M.	ISSUED FOR DA
A	03.12.20	F.M.	M.M.	M.M.	ISSUED FOR CLIENT REVIEW
REV	DATE	DRN	CHK	APP	DRAWING STATUS

This drawing is not approved for construction unless signed.

Mathew McNamara
BEing (Civil) Hons MIE (Aust)

COPYRIGHT - This drawing and the information provided shall remain the property of DRB Consulting Engineers Pty Ltd (DRB) and may not be used, copied or reproduced, in whole or part, for any purpose other than that for which it was supplied without the prior consent of DRB.

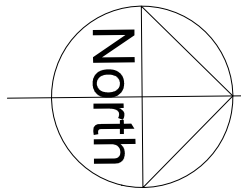

PO BOX 4105 Kotara East 2305
0402 915 549
ABN 64 625 755 482



PROPOSED BASIN PLAN
BOGGABRI SOLAR FARM ,
BOGGABRI
PROVIDENCE ASSET GROUP

DRAWING STATUS		SHEET SIZE
NOT FOR CONSTRUCTION		A1
PROJECT REF No.		SCALE
200523		1:100
DRAWING No.		REVISION
CIV02		C