

IT IS THE BUILDERS RESPONSIBILITY TO CONFIRM DEPTH & LOCATION OF ALL SERVICES PRIOR TO CONSTRUCTION AS THIS MAY AFFECT THE DESIGN.


LEGEND
EXISTING FINISHED SURFACE LEVEL, CONTOURS SHOWN ARE ALSO EXISTING
INDICATES DIRECTION OF SURFACE FLOW
OVERLAND FLOW PATH

REV	DATE	DRN	CHK	APP	DRAWING STATUS
B	01.02.21	F.M.	M.M.	M.M.	ISSUED FOR DA
A	20.01.21	F.M.	M.M.	M.M.	ISSUED FOR CLIENT REVIEW

This drawing is not approved for construction unless signed.

Mathew McLennan
BEing (Civil) Hons MIE (Aust)

COPYRIGHT - This drawing and the information provided shall remain the property of DRB Consulting Engineers Pty Ltd (DRB) and may not be used, copied or reproduced, in whole or part, for any purpose other than that for which it was supplied without the prior consent of DRB.

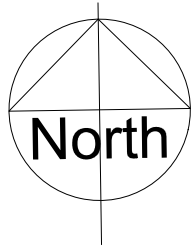


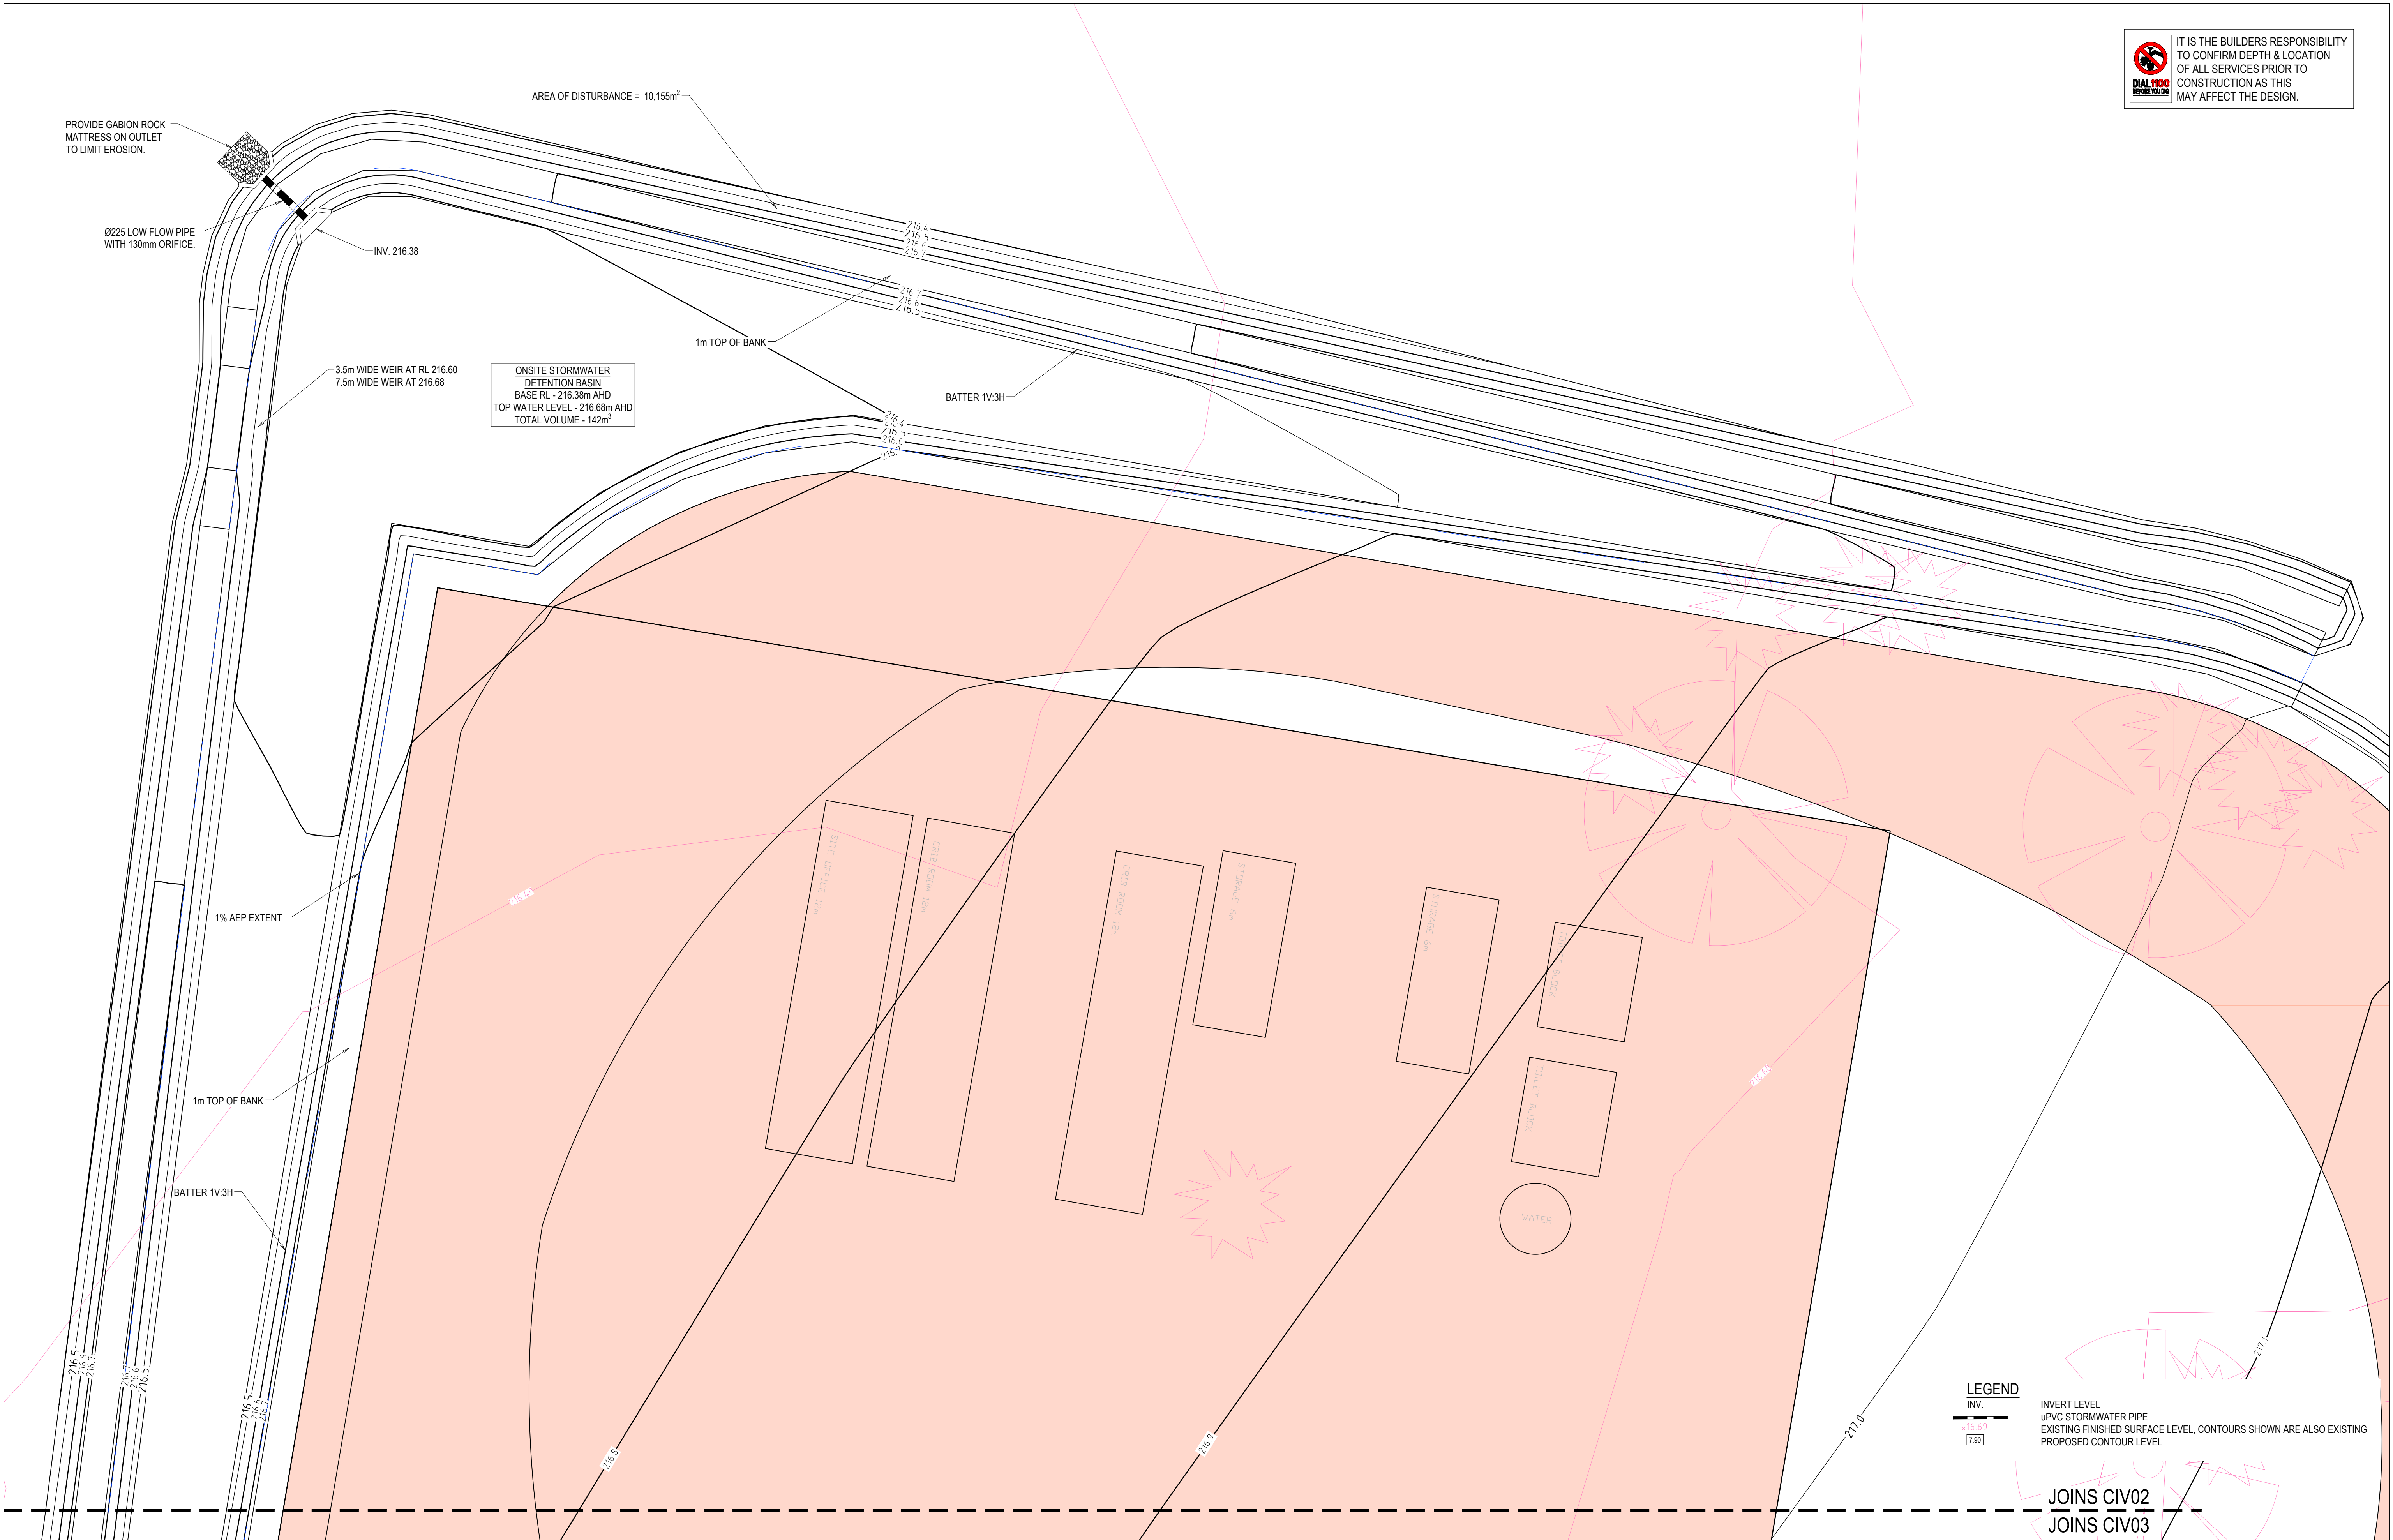
PO BOX 4105 Kotara East 2305
0402 915 549
ABN 64 625 755 482



STORMWATER MANAGEMENT PLAN
NARRABRI SOLAR FARM,
NARRABRI
PROVIDENCE ASSET GROUP

DRAWING STATUS		SHEET SIZE
NOT FOR CONSTRUCTION		A1
PROJECT REF No.		SCALE
210650		1:1000
DRAWING No.		REVISION
CIV01		B

 IT IS THE BUILDERS RESPONSIBILITY TO CONFIRM DEPTH & LOCATION OF ALL SERVICES PRIOR TO CONSTRUCTION AS THIS MAY AFFECT THE DESIGN.




REVISIONS					
REV	DATE	DRN	CHK	APP	DRAWING STATUS
B	01.02.21	F.M.	M.M.	M.M.	ISSUED FOR DA
A	20.01.21	F.M.	M.M.	M.M.	ISSUED FOR CLIENT REVIEW


This drawing is not approved for construction unless signed.

Mathew McLennan
BEing (Civil) Hons MIE (Aust)

COPYRIGHT - This drawing and the information provided shall remain the property of DRB Consulting Engineers Pty Ltd (DRB) and may not be used, copied or reproduced, in whole or part, for any purpose other than that for which it was supplied without the prior consent of DRB.

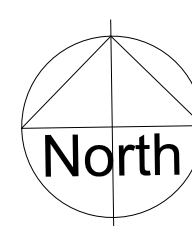

PO BOX 4105 Kotara East 2305
0402 915 549
ABN 64 625 755 482



CIVIL DETAILS - SHEET 1
NARRABRI SOLAR FARM,
NARRABRI
PROVIDENCE ASSET GROUP

DRAWING STATUS
NOT FOR CONSTRUCTION


PROJECT REF No. 210650	DRAWING No. CIV02
----------------------------------	-----------------------------

SHEET SIZE
A1


SCALE
1:100


REVISION
B

JOINS CIV03

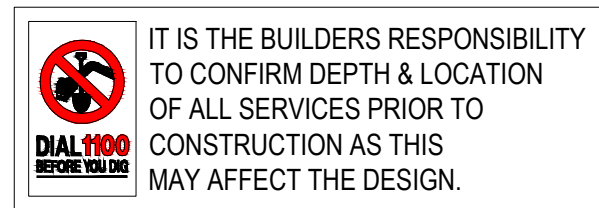

LEGEND

INV. 

 x16.69

 7.90

INVERT LEVEL

uPVC STORMWATER PIPE

EXISTING FINISHED SURFACE LEVEL, CONTOURS SHOWN ARE ALSO EXISTING

PROPOSED CONTOUR LEVEL

[illegible]