

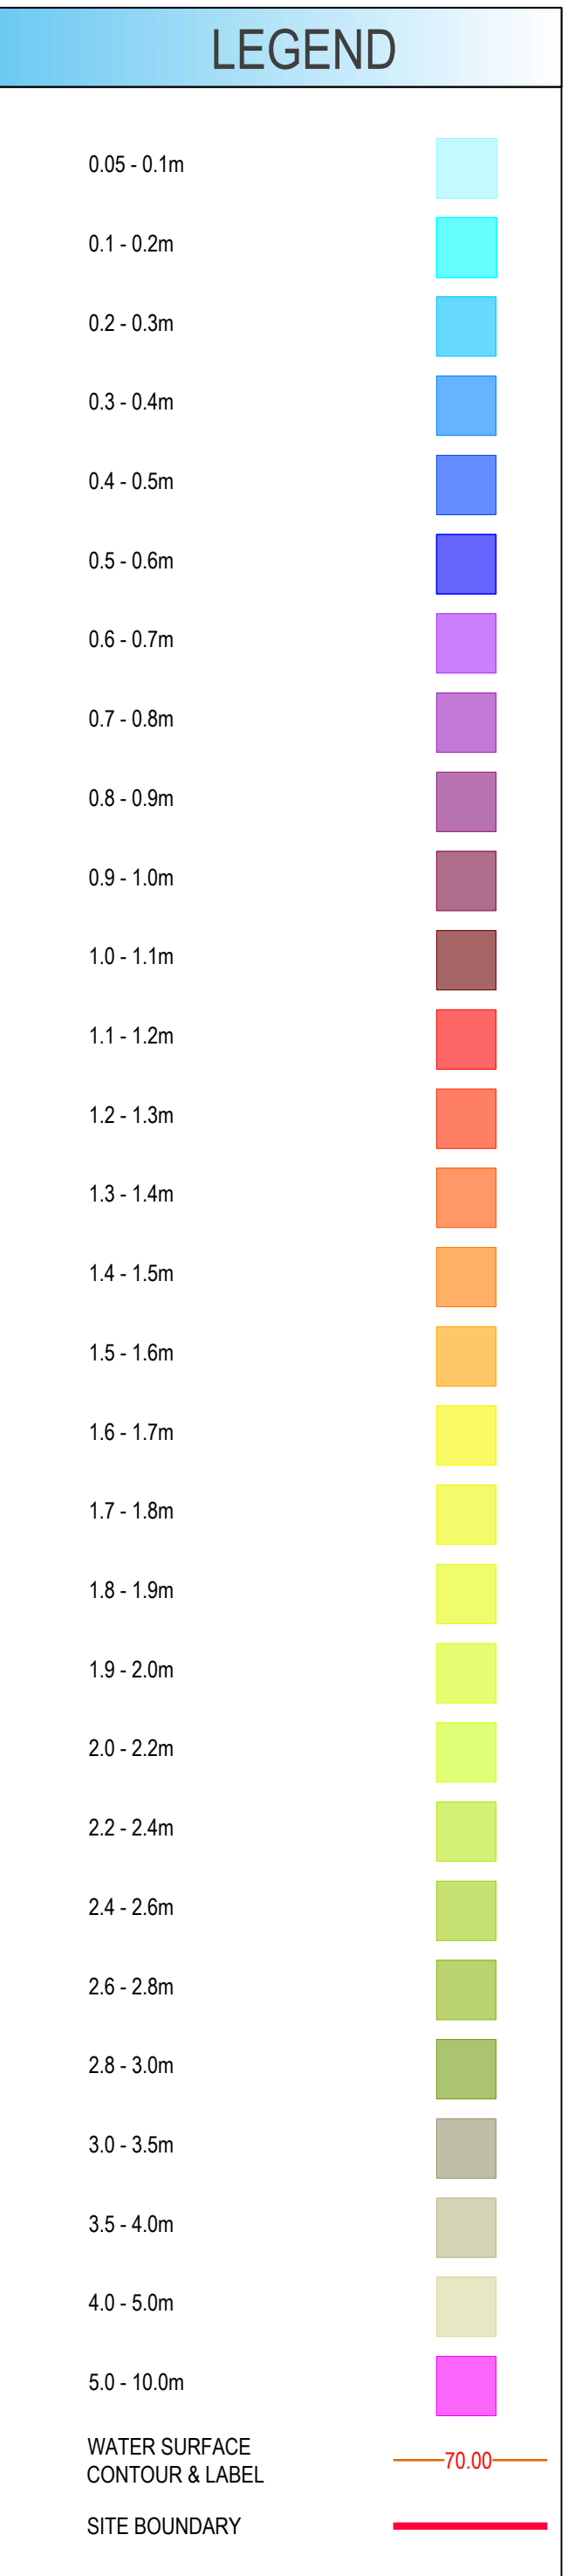


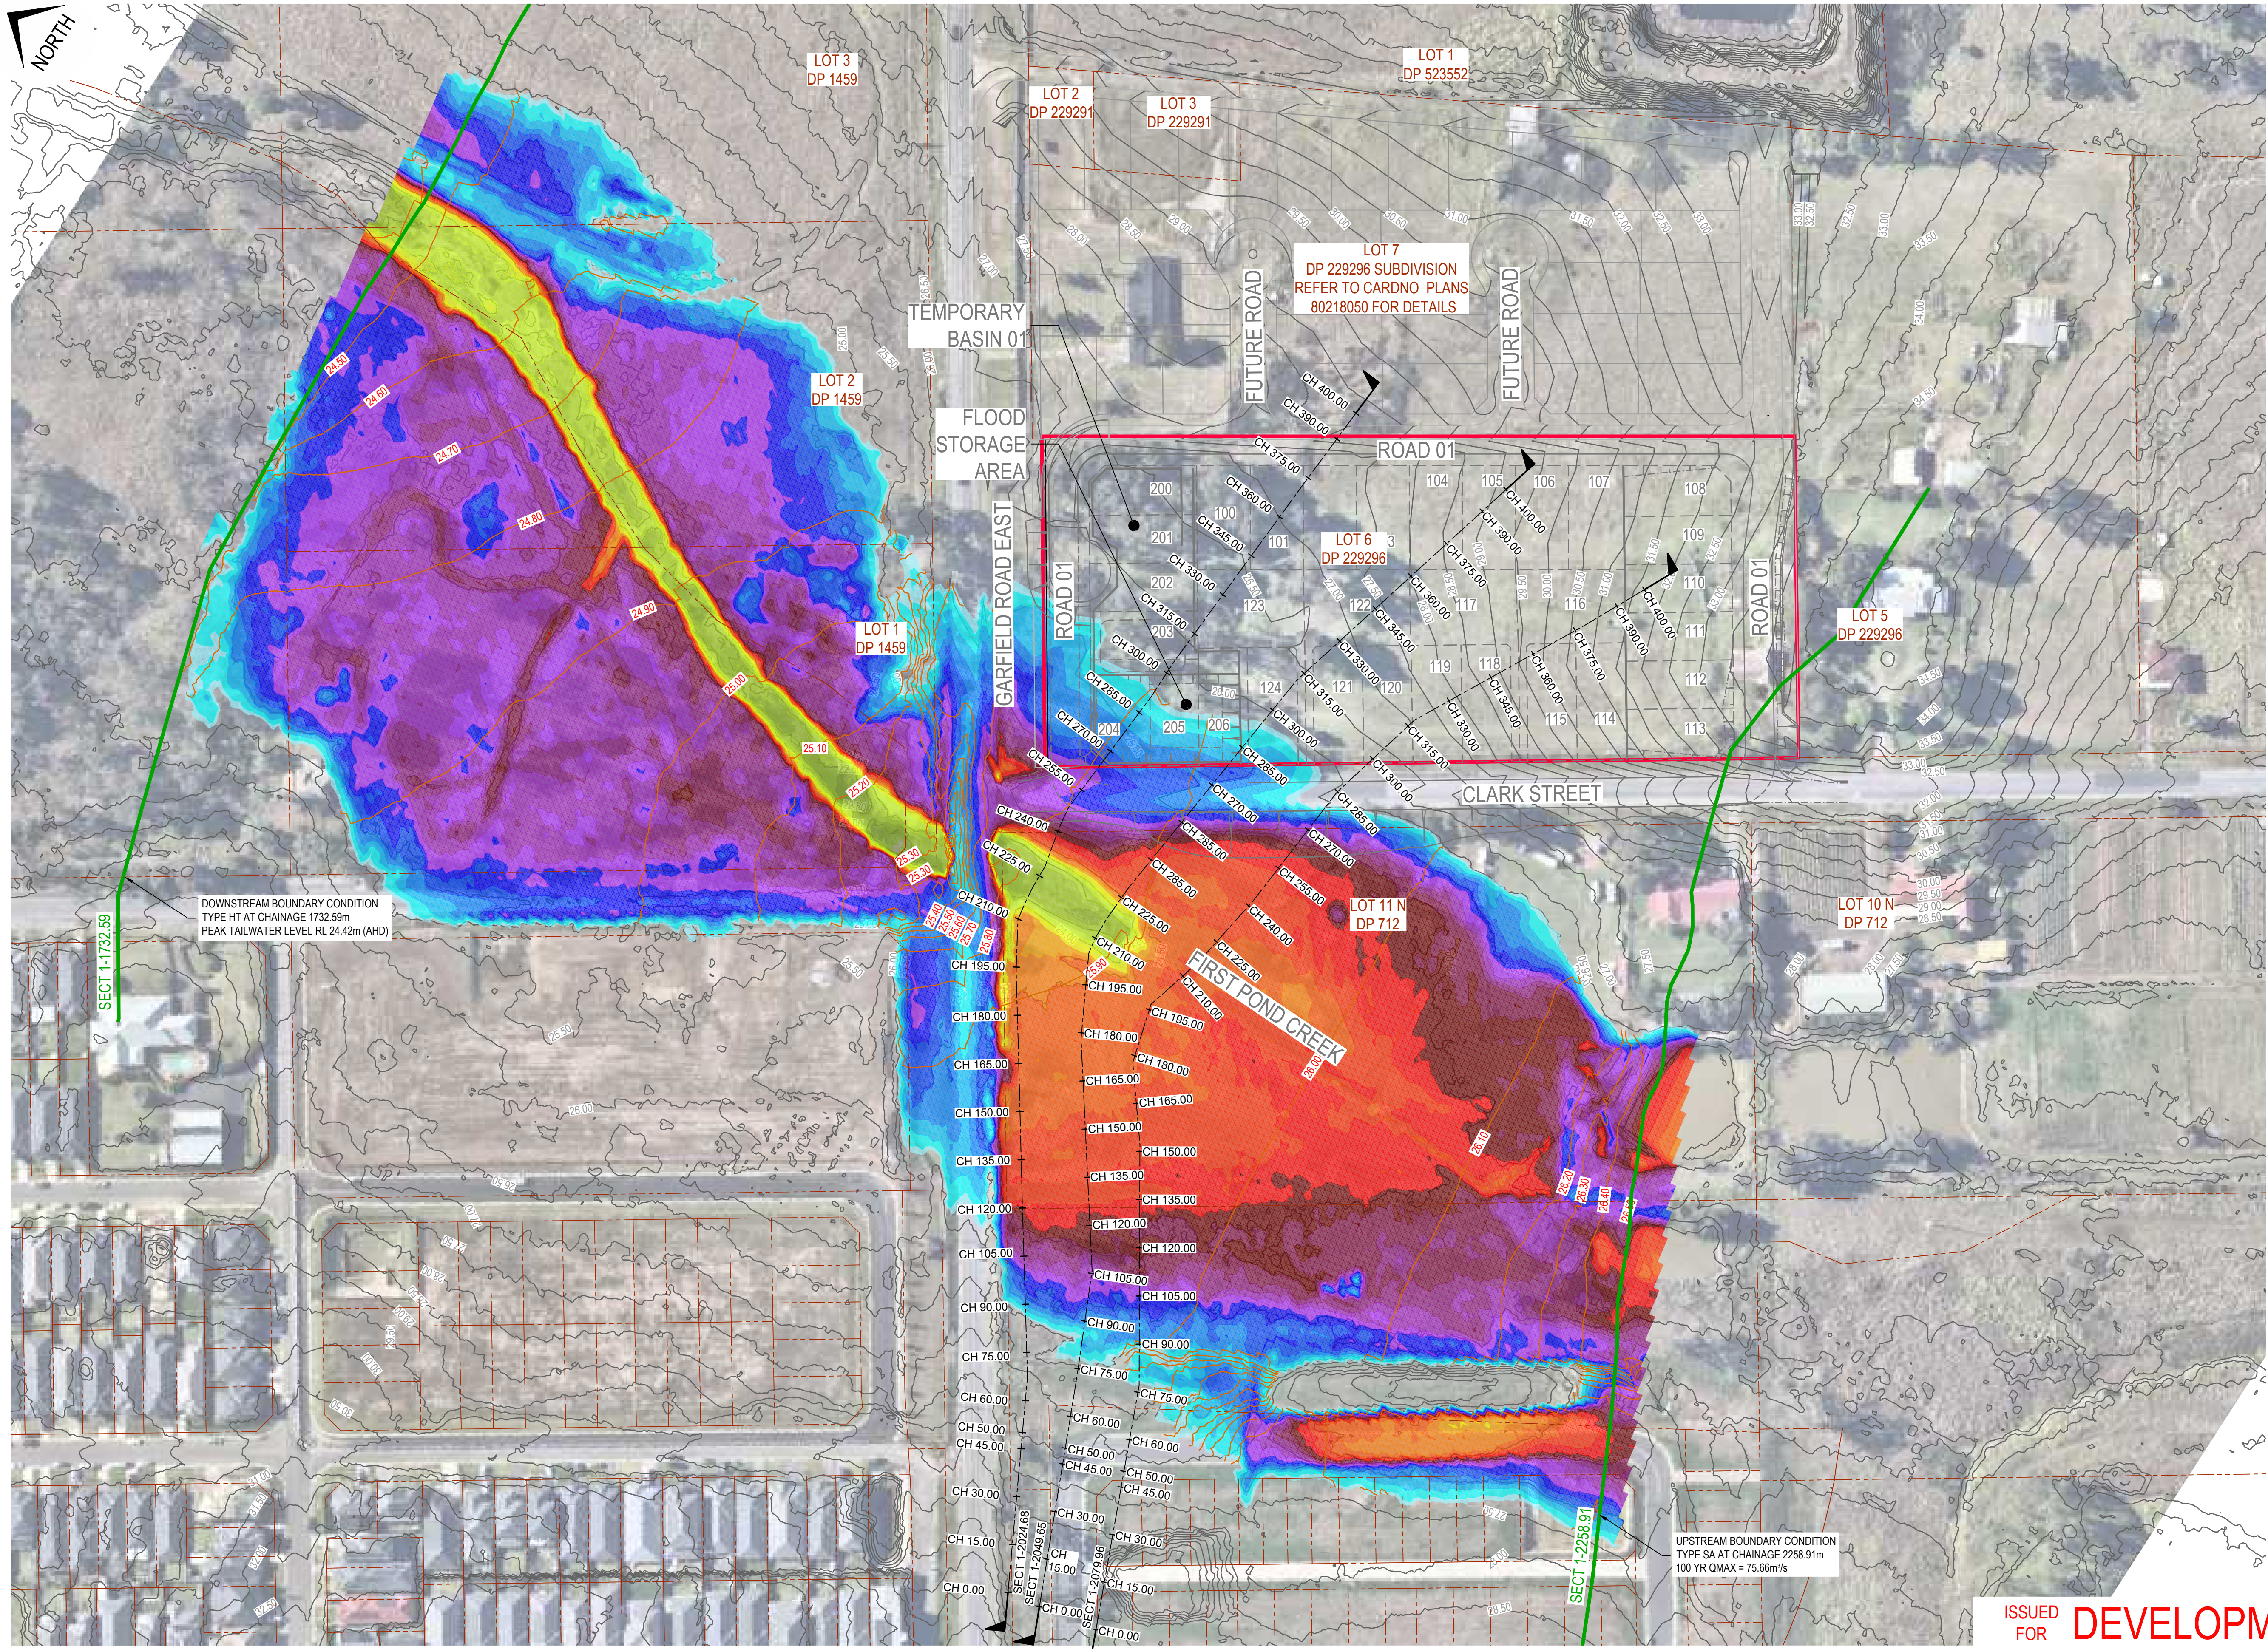

ISSUED FOR **DEVELOPMENT APPLICATION**
NOT FOR CONSTRUCTION



Rev	Drawn	Design	Check	Appd.	Date	Revision Description
A	KW	NG	PS	NG	03/08/2021	ISSUED FOR DEVELOPMENT APPLICATION

Disclaimer and Copyright:
ALL DIMENSIONS TO BE CHECKED ON SITE BY THE CONTRACTOR PRIOR TO CONSTRUCTION.
USE WRITTEN DIMENSIONS ONLY. DO NOT SCALE.
THESE DRAWINGS, PLANS, AND SPECIFICATIONS AND THE COPYRIGHT ARE THE PROPERTY OF ORION CONSULTING ENGINEERS PTY LTD AND MUST NOT BE REPRODUCED OR COPIED WHOLLY OR IN PART WITHOUT THE PERMISSION OF ORION CONSULTING ENGINEERS PTY LTD

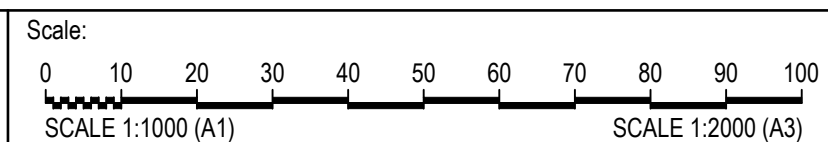

Project: LOT 6 GARFIELD ROAD
RIVERSTONE
FLOOD IMPACT ANALYSIS


Project No.	Set No.	Milestone	Plan	Revision
21-0126	04	DA	F01	A

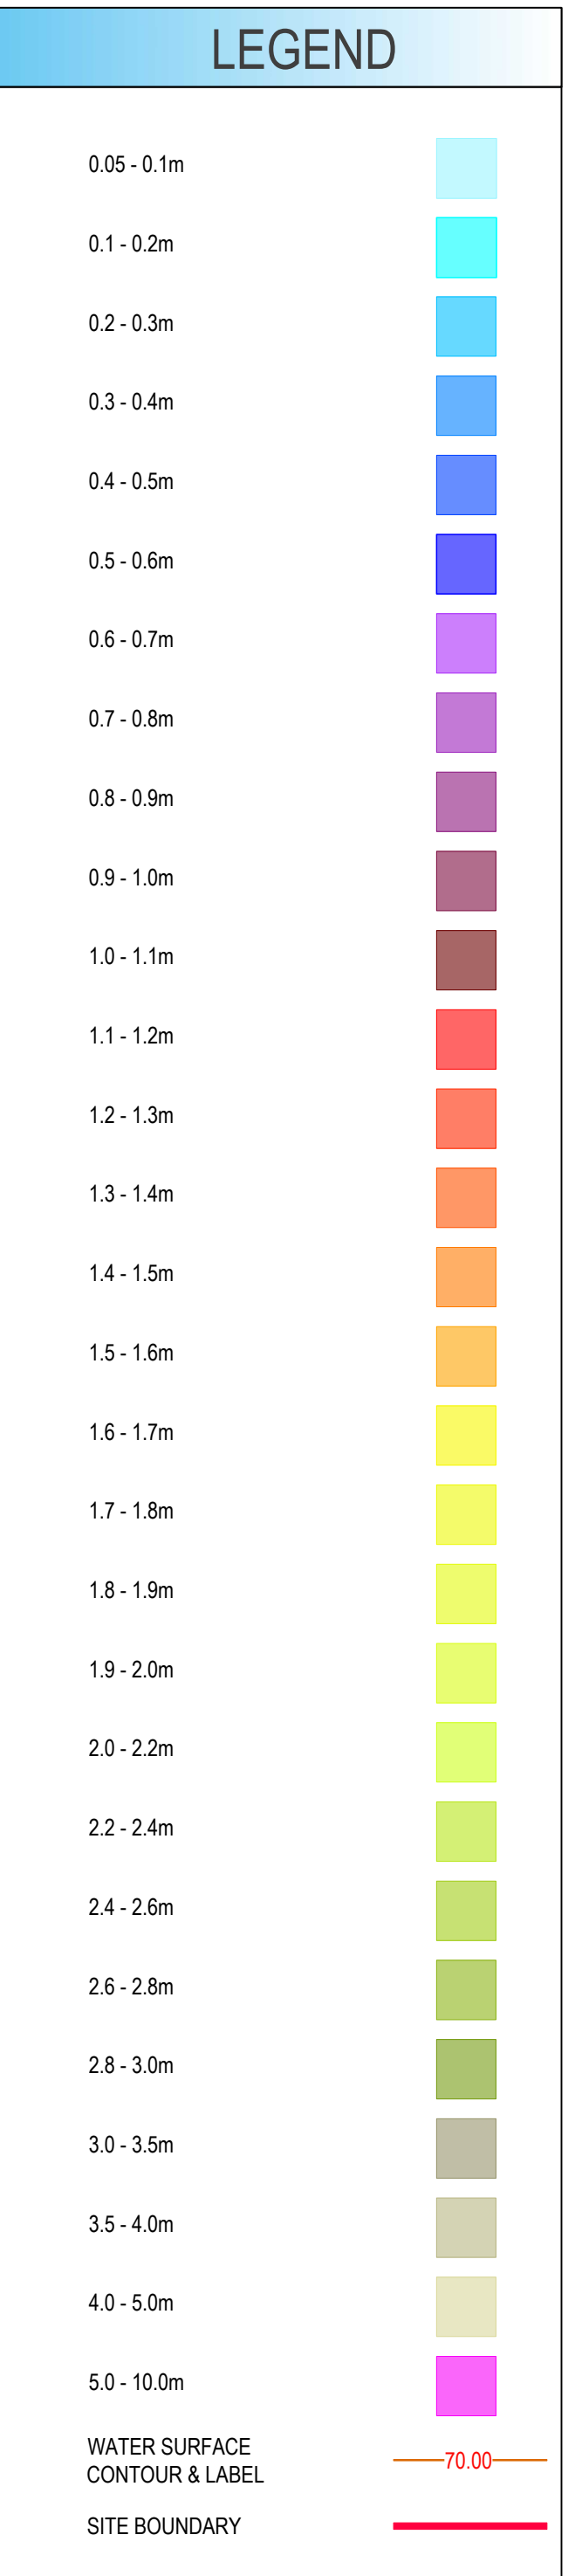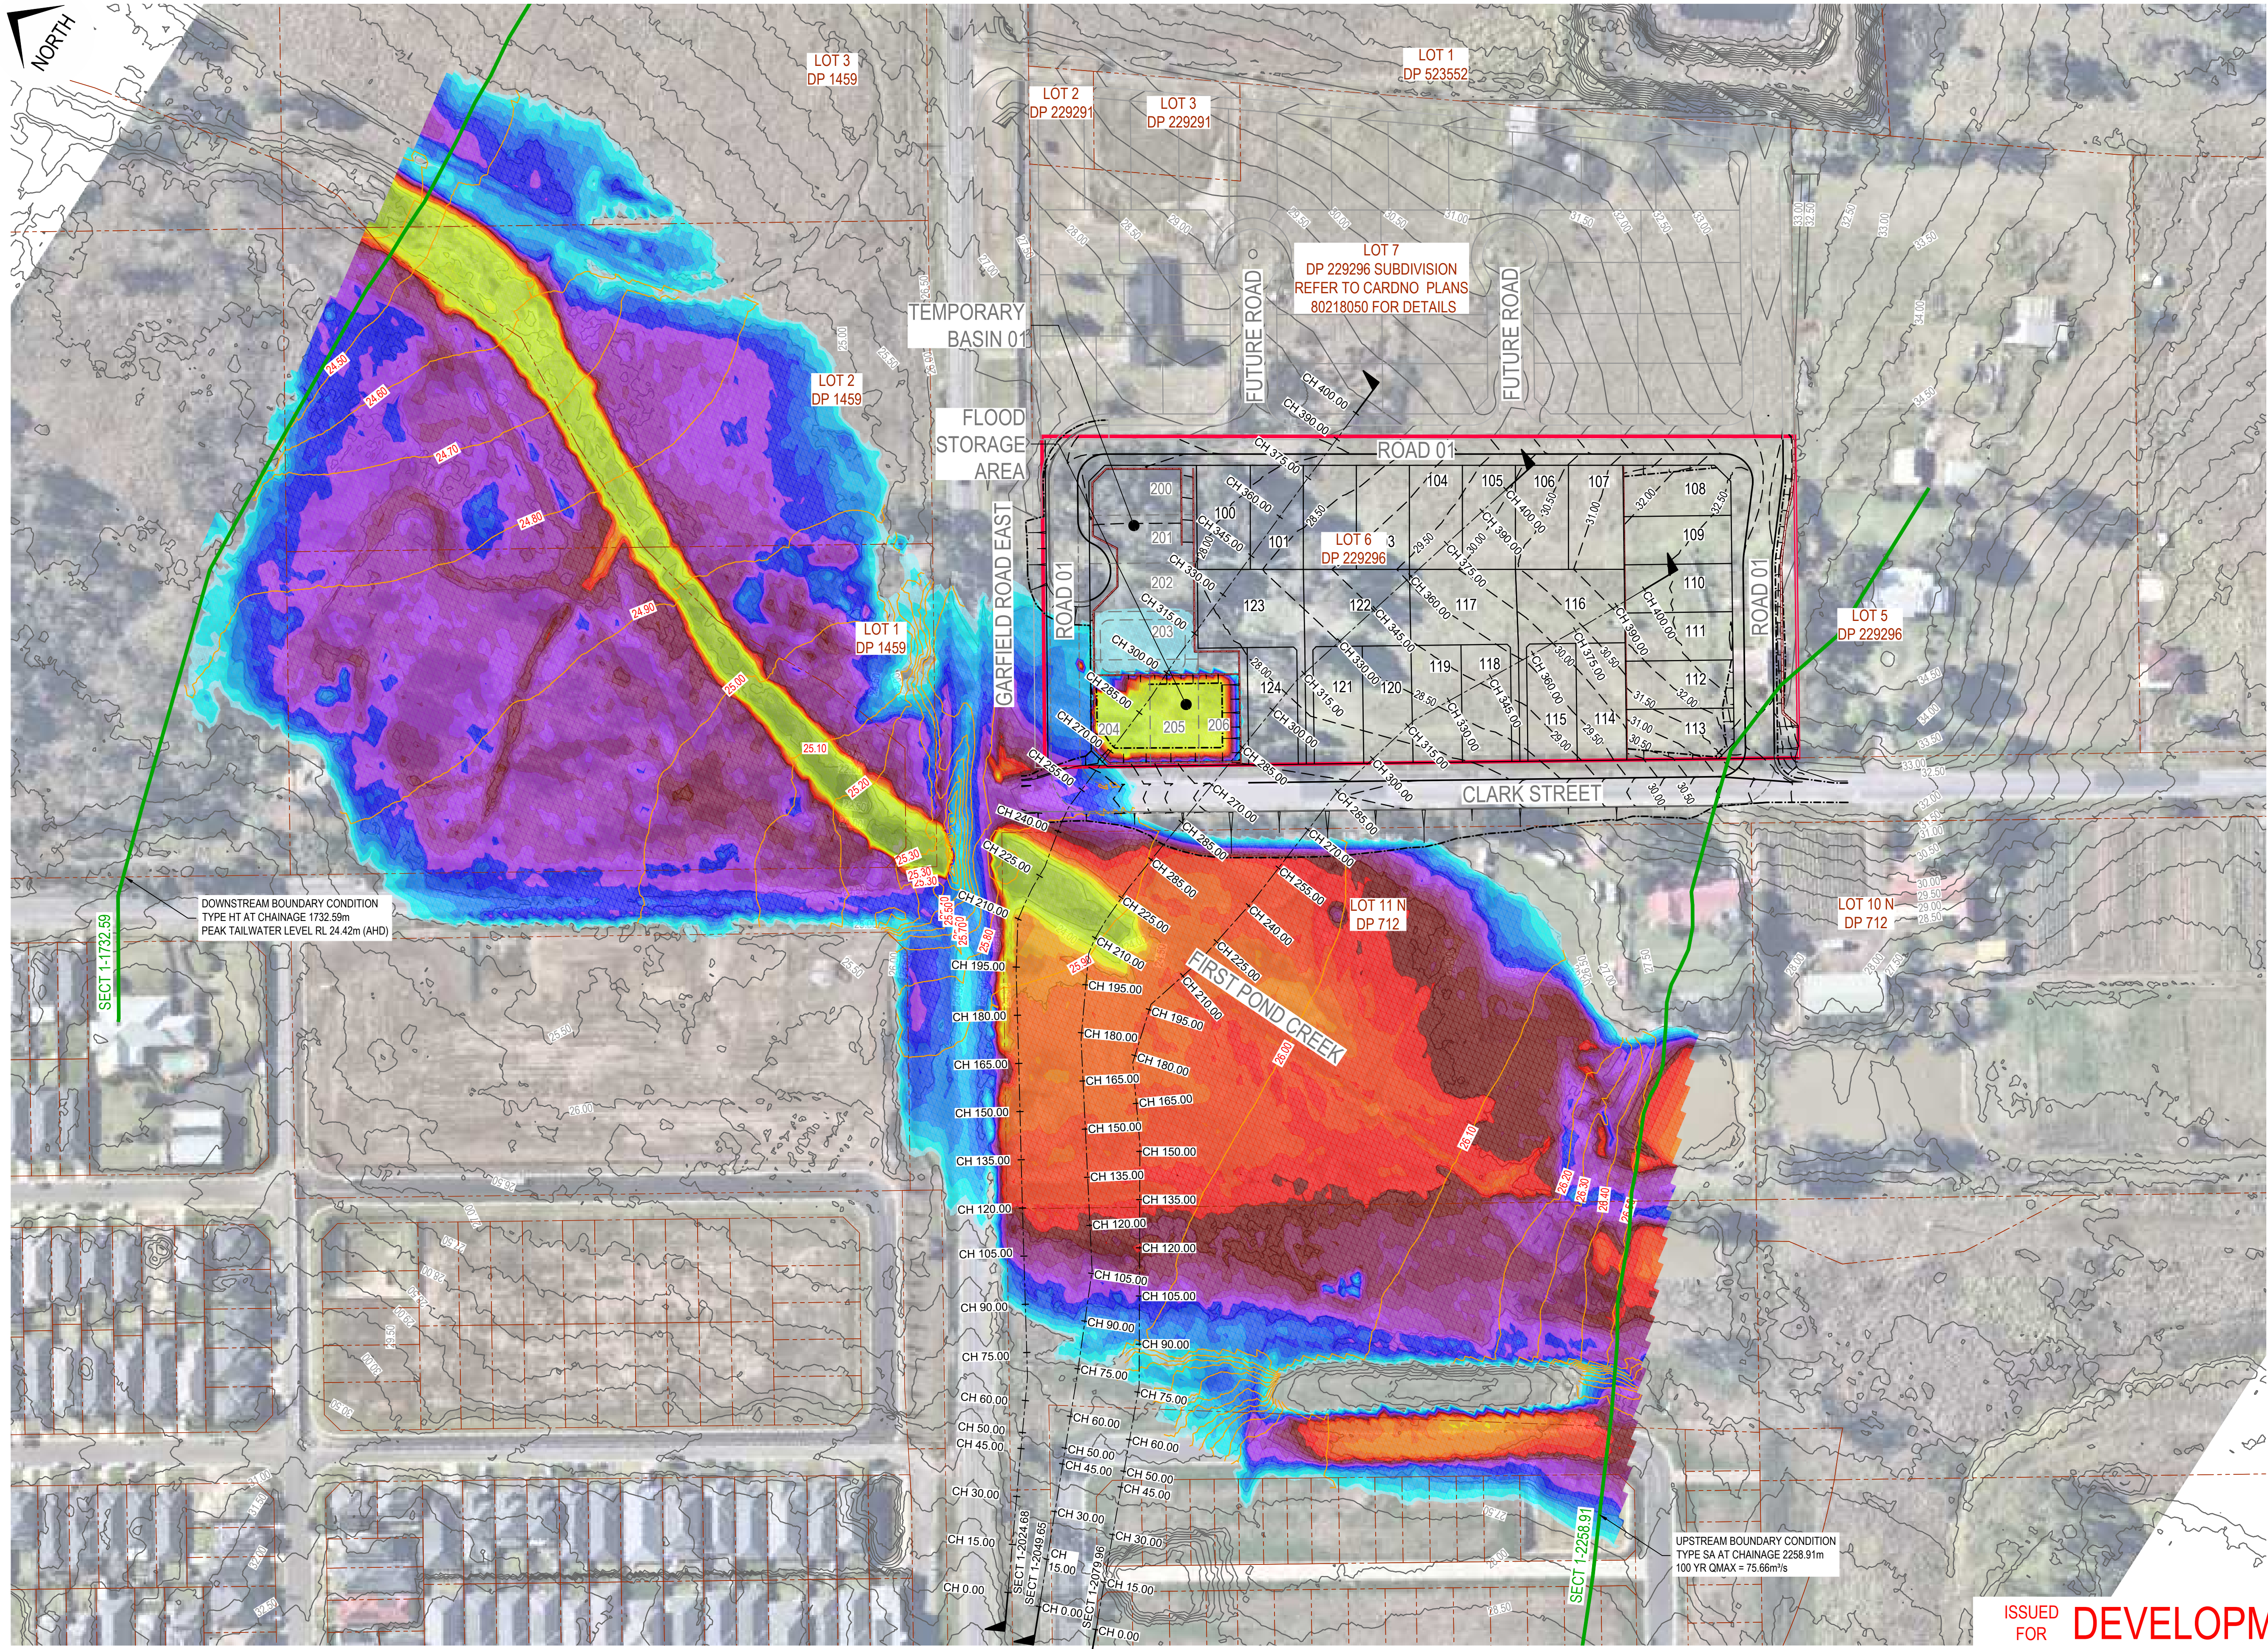

ISSUED FOR **DEVELOPMENT APPLICATION**
NOT FOR CONSTRUCTION


Rev	Drawn	Design	Check	Appd.	Date	Revision Description
A	KW	NG	PS	NG	03/08/2021	ISSUED FOR DEVELOPMENT APPLICATION


Disclaimer and Copyright:
ALL DIMENSIONS TO BE CHECKED ON SITE BY THE CONTRACTOR PRIOR TO CONSTRUCTION.
USE WRITTEN DIMENSIONS ONLY. DO NOT SCALE.
THESE DRAWINGS, PLANS, AND SPECIFICATIONS AND THE COPYRIGHT ARE THE PROPERTY OF ORION CONSULTING ENGINEERS PTY LTD AND MUST NOT BE REPRODUCED OR COPIED WHOLLY OR IN PART WITHOUT THE PERMISSION OF ORION CONSULTING ENGINEERS PTY LTD

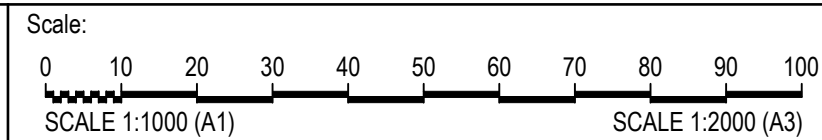


Project: LOT 6 GARFIELD ROAD RIVERSTONE FLOOD IMPACT ANALYSIS

Title: 100YR POST DEVELOPMENT FLOOD DEPTH MAP				
Project No.	Set No.	Milestone	Plan	Revision
21-0126	04	DA	F02	A

 LEGEND	
DENOTES 100YR PRE DEVELOPMENT LEVEL	
DENOTES 100YR POST DEVELOPMENT LEVEL	
DENOTES DESIGN SURFACE LEVEL	
DENOTES EXISTING SURFACE LEVEL	

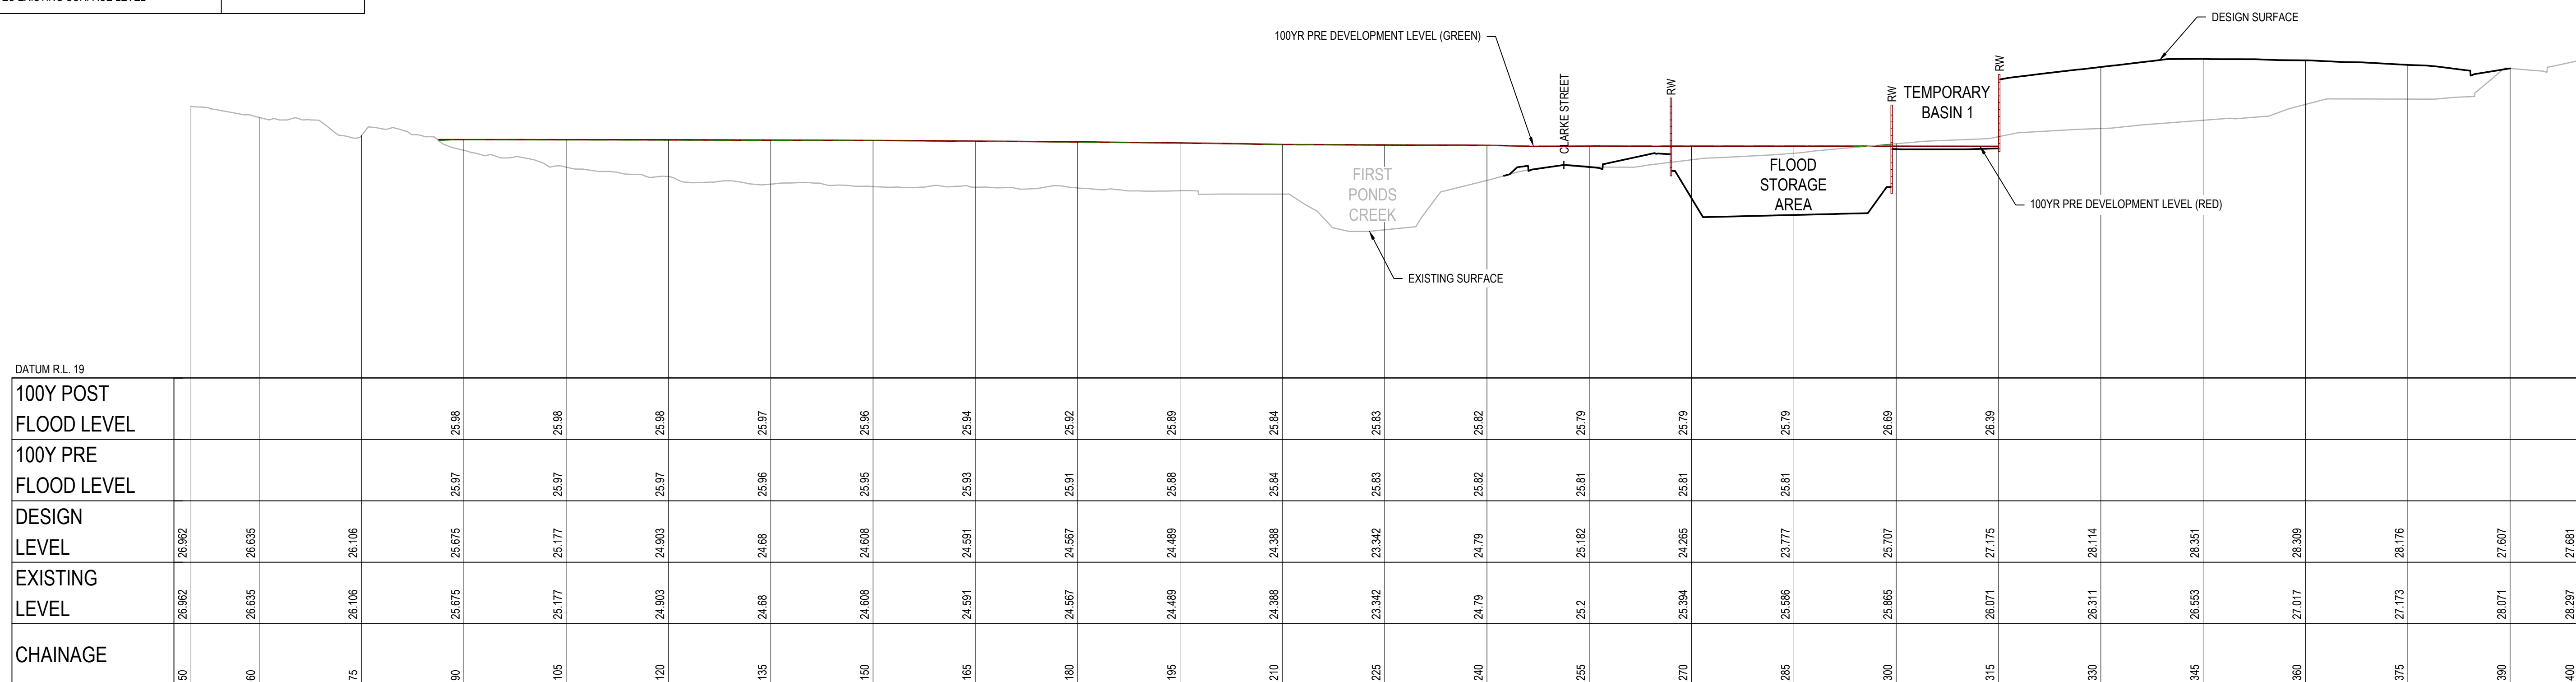


SECT 1-2024.68
SCALE 1:500 (H)
SCALE 1:100 (V)

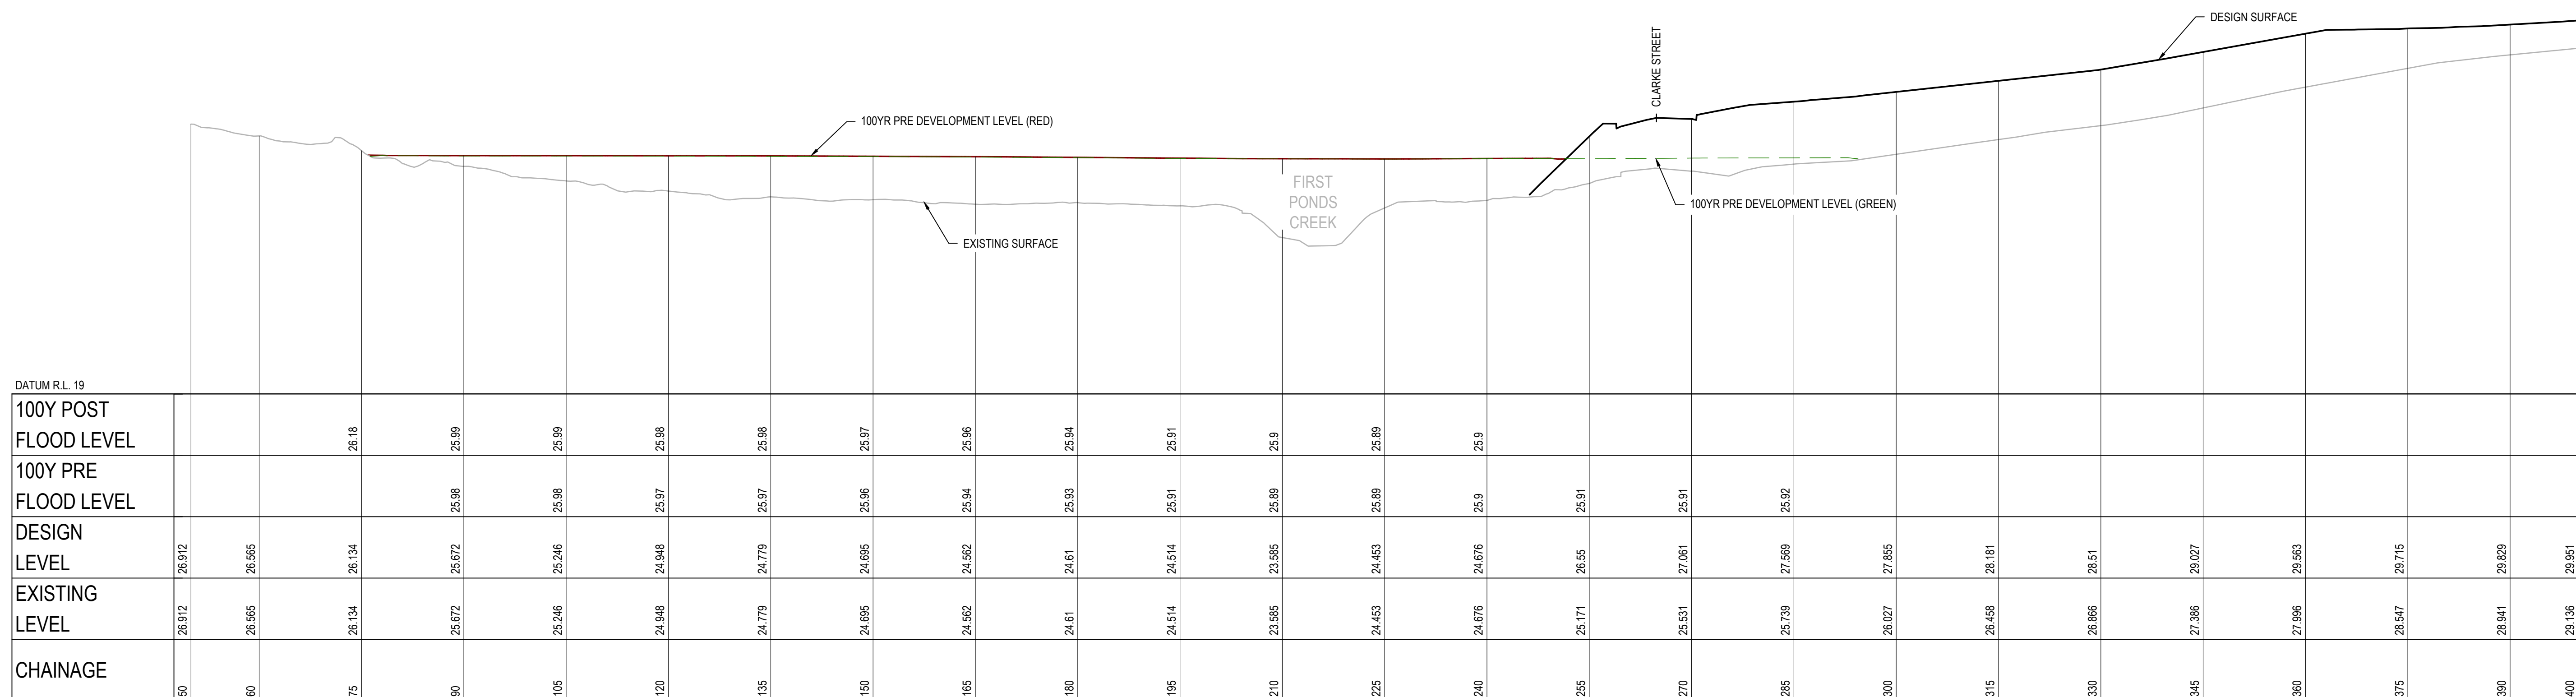


SECT 1-2049.65
SCALE 1:500 (H)
SCALE 1:100 (V)

ISSUED FOR **DEVELOPMENT APPLICATION**
NOT FOR CONSTRUCTION

[illegible]

 LEGEND	
DENOTES 100YR PRE DEVELOPMENT LEVEL	
DENOTES 100YR POST DEVELOPMENT LEVEL	
DENOTES DESIGN SURFACE LEVEL	
DENOTES EXISTING SURFACE LEVEL	

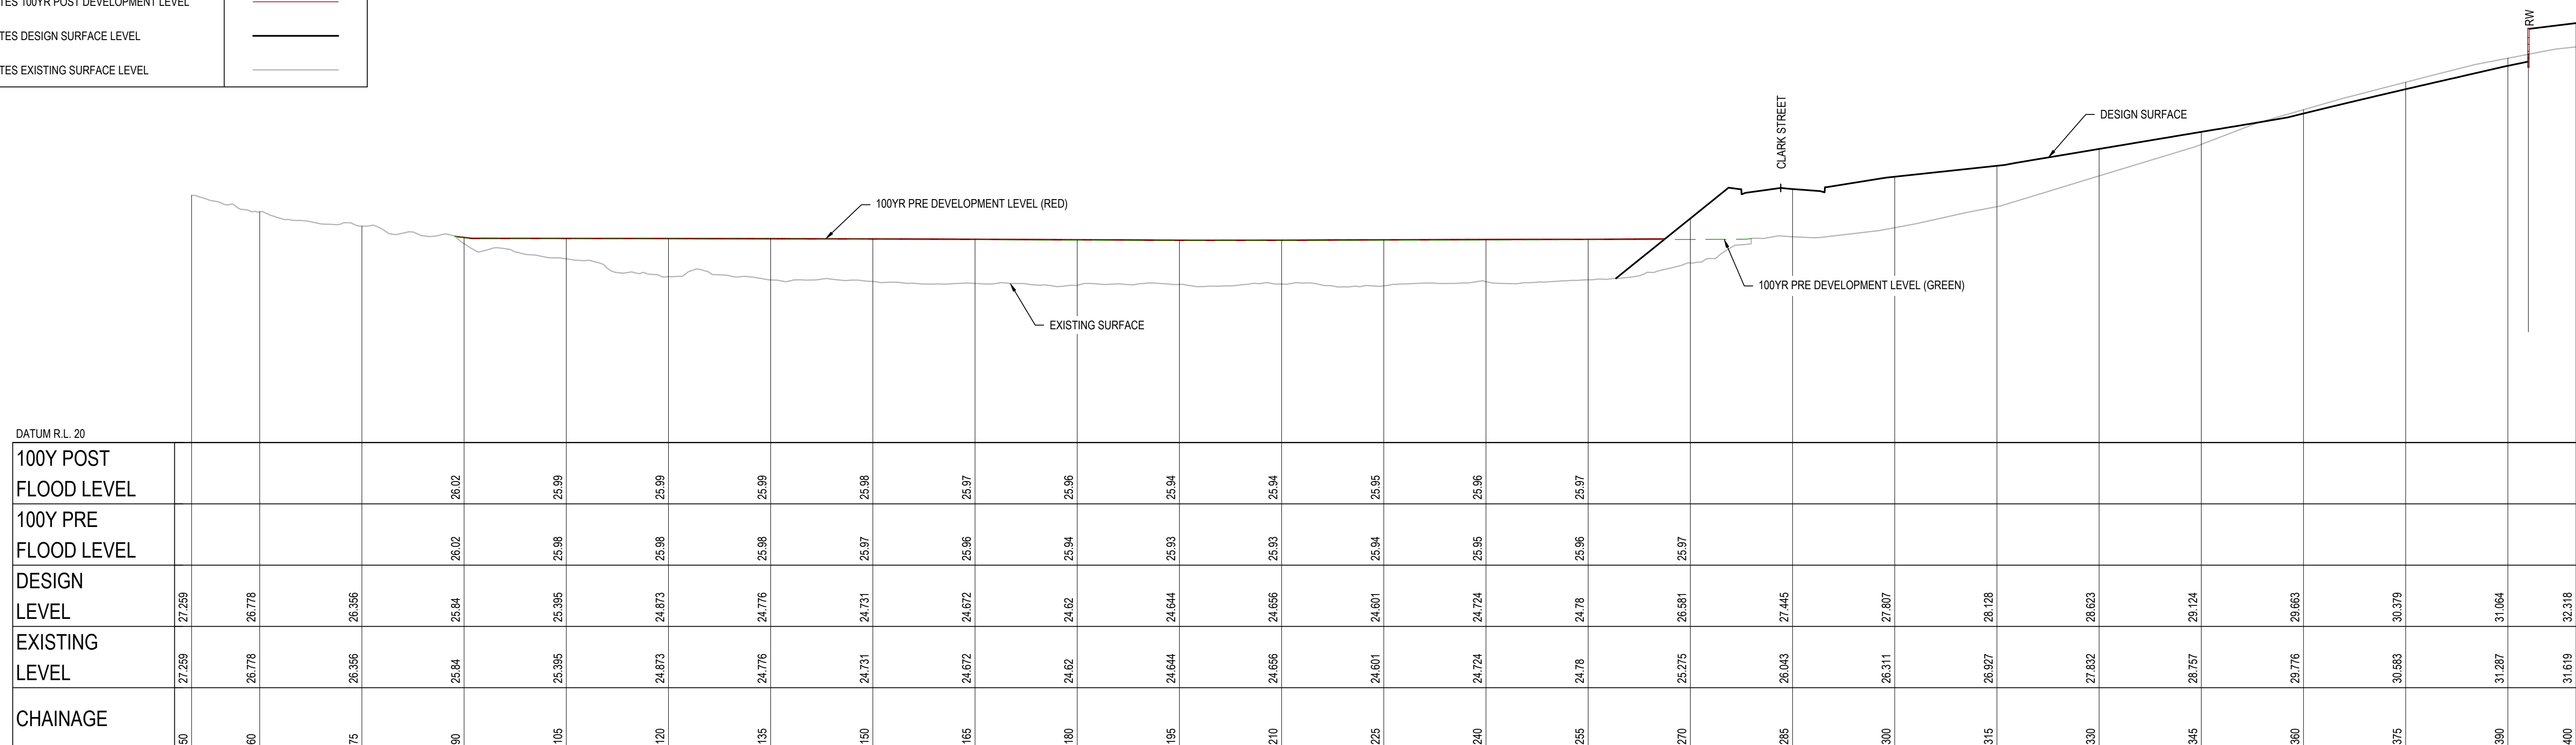

SECT 1-2079.96
SCALE 1:500 (H)
SCALE 1:100 (V)

[illegible]