

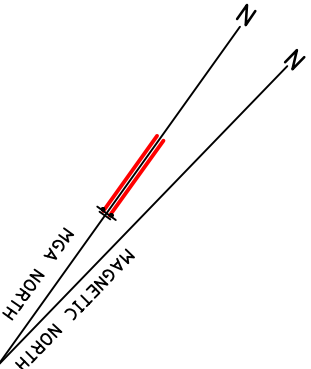
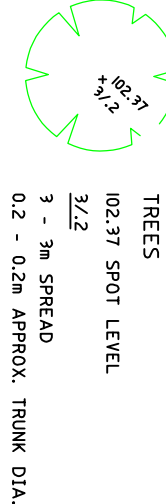


LEGEND	
BRICK MARK	▲
TELSTRA PIT	□ TEL
POWER POLE	○ PP
GRADED INLET PIT	■ GR
KERB INLET PIT	■ KIP
HYDRANT	● HYD
STREET SIGN	○ SS
LAMP POST	○ LP
SKERB MAIN HOLE	○ SH
GAS VALVE	○ GAS
VEHICLE CROSSING	— V.C.
WATER METER	— E
ELECTRICITY (OVERHEAD)	— E.O.
METAL LID	□ MLID
STOP VALVE	● SV
ELECTRICITY PIT	□ ELEC

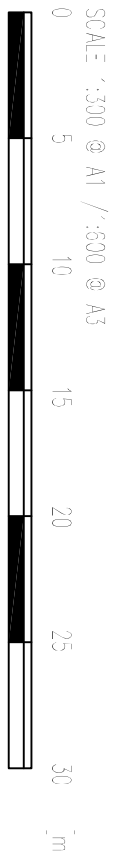

- ② EASEMENT FOR LAKE AND GUTTER OVERHANG 0.8 WIDE
- ③ RIGHT OF CARRIAGEWAY VIA WIDTH
- ④ EASEMENT TO DRAIN WATER OVER EXISTING LINE OF PIPES (APPROX POSITION)

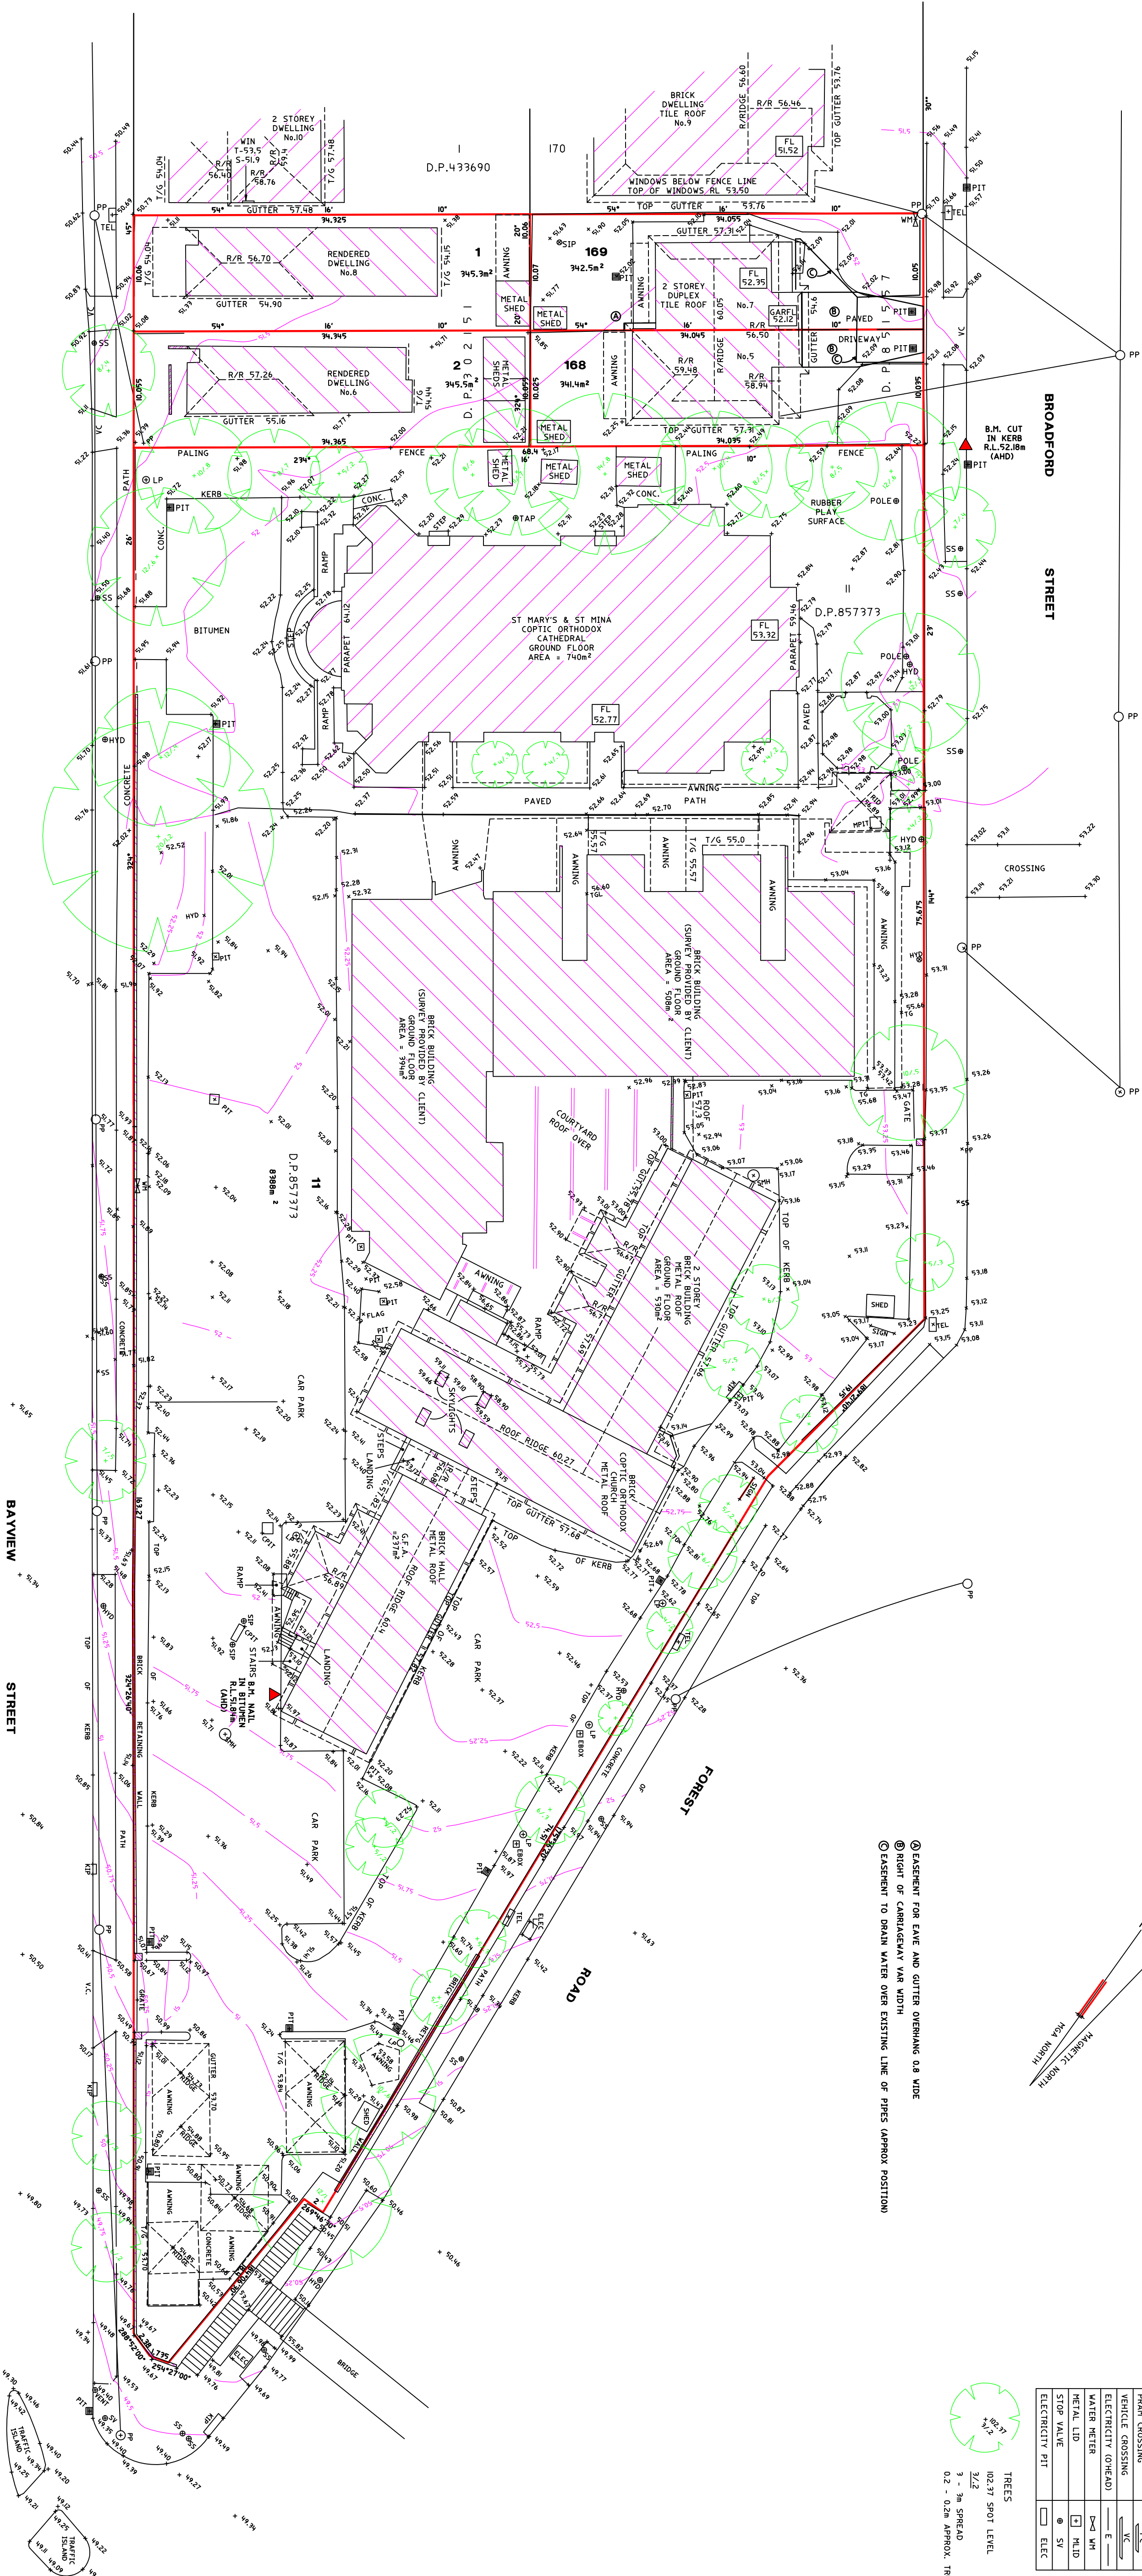

CLIENT: ST MARY & ST MINA'S COPTIC ORTHODOX CATHEDRAL			
LEVEL DATUM: A.H.D.	NOTES: 0.25m CONTOURS		
SURVEY BY: B.S.	DRAWN BY: B.S./J.L.		
DRAWING No.	SCALE	SHEET 1	DATE:
21-047P1-MGA	1:300 @ A1 1:600 @ A3	OF 4TH SHEETS	4TH MAR 2021

JRK SURVEYS

SURVEYING . C O M . A U

LAND SURVEYORS

Wollongong (HQ) (02) 4284 9922
Englefield (02) 9548 1338

info@surveying.com.au
Perth (02) 9572 9044
Kingfield (02) 9663 1832

TITLE:

UPDATE
PLAN OF SURVEY OVER
LOT 11 IN D.P.857373
BEING NO.339 FOREST ROAD
BEXLEY

www.1100.com.au

BEFORE YOU DIG

UNDERGROUND SERVICES SEARCH SHOULD BE UNDERTAKEN PRIOR TO ANY EXCAVATION TAKING PLACE UPON THE SITE

- NOTES
1. NO INVESTIGATION OF UNDERGROUND SERVICES OR BUILDING FOOTINGS HAS BEEN UNDERTAKEN IN PREPARATION OF THIS SURVEY.
 2. ORIGIN OF LEVELS 55M49275 R.L.51004m (AHD) BY SCIMS, DATED 3RD DECEMBER 2013.
 3. ALL BUILDING AND FENCING INFORMATION IS APPROXIMATE ONLY, TREE SIZES ARE ESTIMATES ONLY.
 4. DATE OF SURVEY MARCH 2016 & JULY 2017, UPDATE MARCH 2021.

THIS IS THE PLAN REFERRED TO IN MY LETTER REF:21-047P1

3.08

BRYAN SOUTHAALL
REGISTERED SURVEYOR
SURVEYOR ID NO. 8250

JRK SURVEYS PTY LTD COPYRIGHT STATEMENT

THIS SURVEY INFORMATION AND THIS PLAN REMAINS THE PROPERTY OF JRK SURVEYS PTY LTD. THIS PLAN SHALL ONLY BE USED FOR THE PURPOSES FOR WHICH IT HAS BEEN COMMISSIONED. UNAUTHORISED USE OF THIS DOCUMENT IN ANY FORM WITHOUT THE WRITTEN PERMISSION OF JRK SURVEYS PTY LTD IS PROHIBITED. AUTHORIZED USE SHALL INDICATE THAT JRK SURVEYS PTY LTD ARE THE SOURCE OF THE SURVEY DATA.