


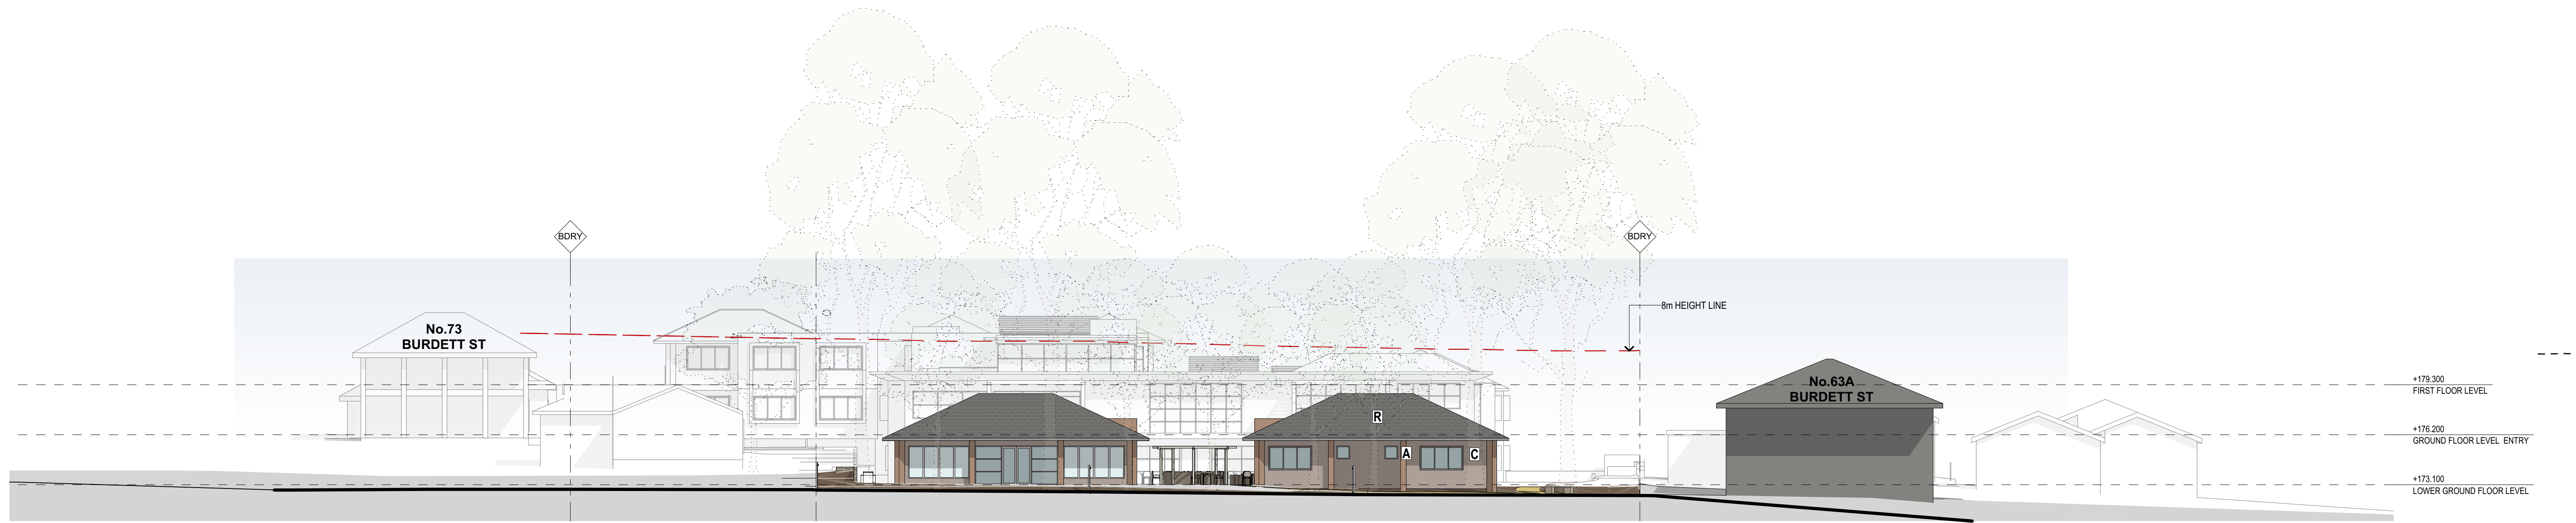

SOUTH ELEVATION [BOUNDARY]



NORTH ELEVATION [BOUNDARY]

#### EXTERNAL FINISHES

NOTE: FINISHES AND IMAGES SHOWN ARE INDICATIVE OF DESIGN INTENT ONLY

BRICKWORK/BLOCKWORK					
	<b>A MAIN BRICK</b> AUSTRAL BRICKS BOWRAL BROWN	<b>B DARK BRICK</b> AUSTRAL BRICKS ULTRA SMOOTH - RHYTHM	<b>C PALE BRICK</b> AUSTRAL BRICKS SYMMETRY PORTLAND	<b>D WHITE BRICK</b> AUSTRAL BRICKS SYMMETRY PORTLAND	<b>E EXTERNAL BLOCKWORK</b> AUSTRAL MASONRY COLOUR POLISHED CHARCOAL
	TIMBER FINISH				
					
	<b>F ENTRY STRUCTURE POSTS</b> SELECTED HARDWOOD CLEAR FINISH				
STONE CLADDING					
	<b>G MAIN STONE CLADDING</b> SMOOTH FACE SANDSTONE				
FACADE FEATURE PAINT					
	<b>H FEATURE STONE CLADDING</b> ROUGH CUT ALPINE STONE				
METALWORK COLOUR					
	<b>K TRIM ON MAIN BRICK</b> COLOUR MID BROWN	<b>L TRIM ON DARK BRICK</b> COLOUR DARK BROWN	<b>M ON MAIN PALE BRICK</b> COLOUR PALE BROWN	<b>N SOFFITS AND WHITE TRIM</b> COLOUR OFF WHITE	<b>O DARK FENCES / PERGOLAS</b> COLOUR CB MONUMENT
					
	<b>P LIGHT FENCES / PERGOLAS</b> COLOUR OFF WHITE				
ROOF FINISHES					
	<b>R TILED ROOF</b> MONIER CONCRETE TILE COLOUR - MID GREY				
ROOF FINISHES					
	<b>S PEBBLE ROOF BALAST</b> RIVER PEBBLE				