

Tree to be removed

NOTES:
REFER TO DETAIL SURVEY FOR SITE IDENTIFICATION,
BOUNDARY INFORMATION & LEVELS.
ALL LEVELS AND DIMENSIONS TO BE CONFIRMED ON
SITE. IF ANY DISCREPANCIES OCCUR PLEASE NOTIFY
THE LANDSCAPE ARCHITECT


NOT FOR CONSTRUCTION

PLANT SCHEDULE					
SPECIES	COMMON NAME	MATURE SIZE	QTY	POT SIZE	NATIVE
CLIMBERS					
<i>Hibbertia scandens</i>	Kidney Weed	—	6	5L	YES
<i>Pandorea pandorana</i>	Wonga Wonga Vine	—	15	5L	YES
EPIPHYTIC PLANTS					
<i>Dendrobium spp.</i>	Native Orchids	0.8m	50	5L	YES
<i>Platyserium bifurcatum</i>	Staghorn	—	20	5L	YES
<i>Platyserium superbum</i>	Staghorn	—	20	5L	YES
GROUNDCOVERS/GRASSES					
<i>Dianella caerulea</i>	Blue Flax Lily	0.8m	230	5L	YES
<i>Dichondra repens</i>	Kidney Weed	—	500	140mm pot	YES
<i>Doodia aspera</i>	Rasp Fern	0.2m	150	5L	YES
<i>Lomandra tanika</i>	Matt Rush	0.8m	40	140mm pot	YES
<i>Viola hederacea</i>	Native Violet	—	190	140mm pot	YES

1 **TYPICAL DETAIL - PLANTING ON GRADE**
SCALE 1:20 @ A3

NOTES:
REFER TO DETAIL SURVEY FOR SITE IDENTIFICATION,
BOUNDARY INFORMATION & LEVELS.
ALL LEVELS AND DIMENSIONS TO BE CONFIRMED ON
SITE. IF ANY DISCREPANCIES OCCUR PLEASE NOTIFY
THE LANDSCAPE ARCHITECT

NOT FOR CONSTRUCTION

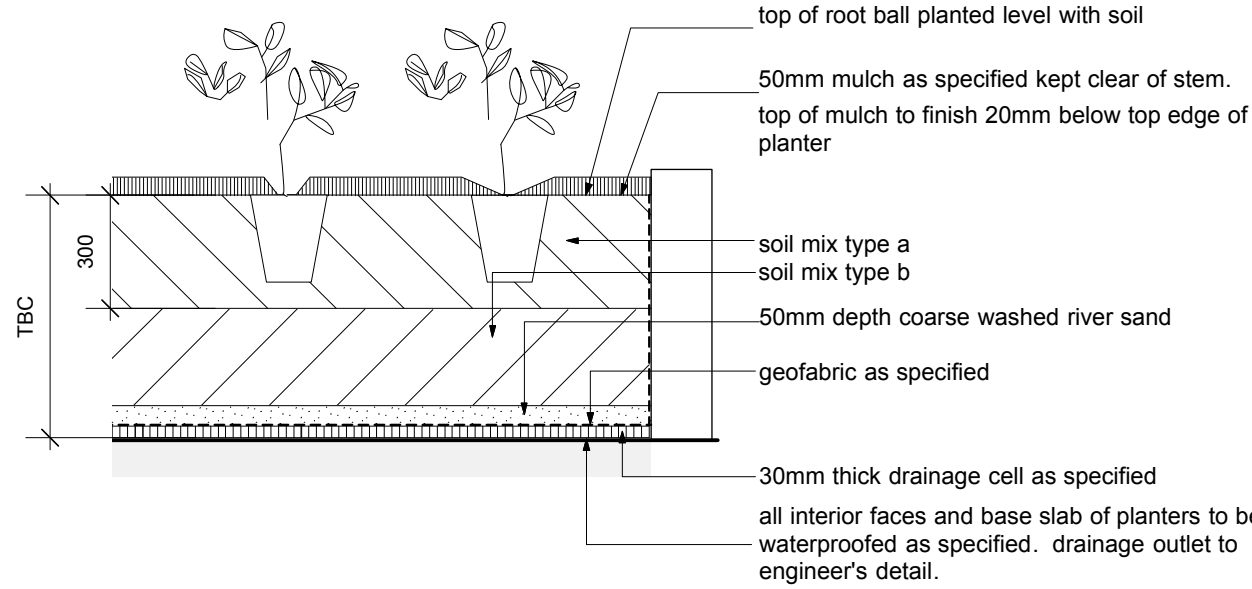

1 TYPICAL DETAIL - PLANTER BOX
SCALE 1:20 @ A3

PLANT SCHEDULE - 6 AND ROOF TERRACE					
SPECIES	COMMON NAME	MATURE SIZE	QTY	POT SIZE	NATIVE
TREES					
<i>Lagerstroemia indica</i>	Crepe Myrtle	3m	1	75 L	
SHRUBS/GRASSES					
<i>Anigozanthos 'Gold Velvet'</i>	Yellow Kangaroo Paw	1m	20	150mm pot	YES
<i>Dianella 'CASSA BLUE'</i>	Cassa Blue	0.4m	20	140mm pot	YES
<i>Lomandra 'SHARA'</i>	Shara	0.6m	20	140mm pot	YES
<i>Poa 'Suggan Buggan'</i>	Suggan Buggan	0.6m	45	140mm pot	YES
<i>Rhagodia spinescens 'SAB01'</i>	Aussie Flat Bush	0.5m	20	140mm pot	YES
<i>Rosmarinus 'Huntingtons Carpet'</i>	Groundcover Rosemary	0.3m	15	140mm pot	
SHRUBS/GRASSES					
<i>Hibbertia scandens</i>	Trailing Guinea Flower	-	5	140mm pot	

43045 from BOUNDARY

Communal Roof Terrace

Apt. 15
3 BED

Bedroom

Bath

Bedroom

Ensuite

Bedroom

Dining/ Living

Kitchen


Home Theatre

Roof Terrace

FFL 21.70

RL 9.26

5 x Hibbertia scandens trained over pergola

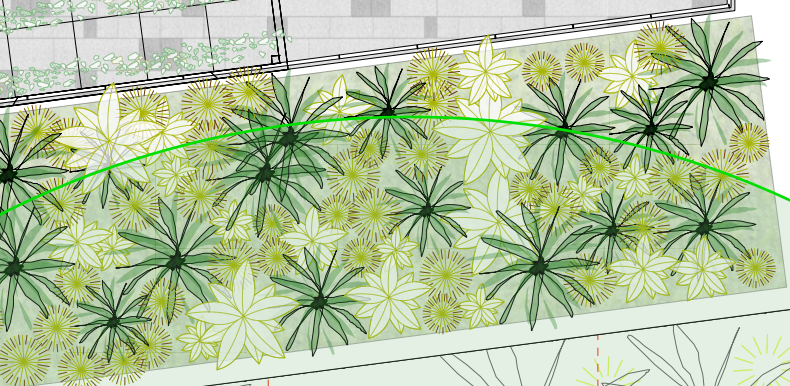

LEGEND

E	S34: CO-ORDINATION	20.07.21
D	S34: CO-ORDINATION	18.06.21
C	S34	04.06.21
B	DRAFT-PLANTING REVISED	21.02.19
A	DRAFT	20.02.19

ISSUE	AMENDMENT	DATE
LANDSCAPE ARCHITECT		

melissa wilson
landscape architects

Level 1, 216-218 Crown Street
Darlinghurst NSW 2010
p. 9281 4305
m. 0418 112 862
e. melissa@melissawilson.com.au

ARCHITECT

hill thalis

ARCHITECTURE + URBAN PROJECTS PTY LTD
LEVEL 5, 68-72 Wentworth Ave
Surry Hills NSW 2010 Australia
T: 02 9211 6276 F: 02 9281 3171
E: admin@hillthalis.com.au www.hillthalis.com.au
Nominated Architects: Philip Thalis #6180 Sarah Hill #5285

CLIENT

Michael Petrovic

PROJECT

351-53 NEW SOUTH HEAD RD
DOUBLE BAY NSW 2028


DRAWING TITLE

LANDSCAPE
LEVEL 4

SCALE 1:50@A1	DRAWN MW	PROJECT NO. 1877
DWG NO. LS02	ISSUE E	

NOTES
REFER TO DETAIL SURVEY FOR SITE IDENTIFICATION,
BOUNDARY INFORMATION & LEVELS.
ALL LEVELS AND DIMENSIONS TO BE CONFIRMED ON
SITE. IF ANY DISCREPANCIES OCCUR PLEASE NOTIFY
THE LANDSCAPE ARCHITECT

NOT FOR CONSTRUCTION

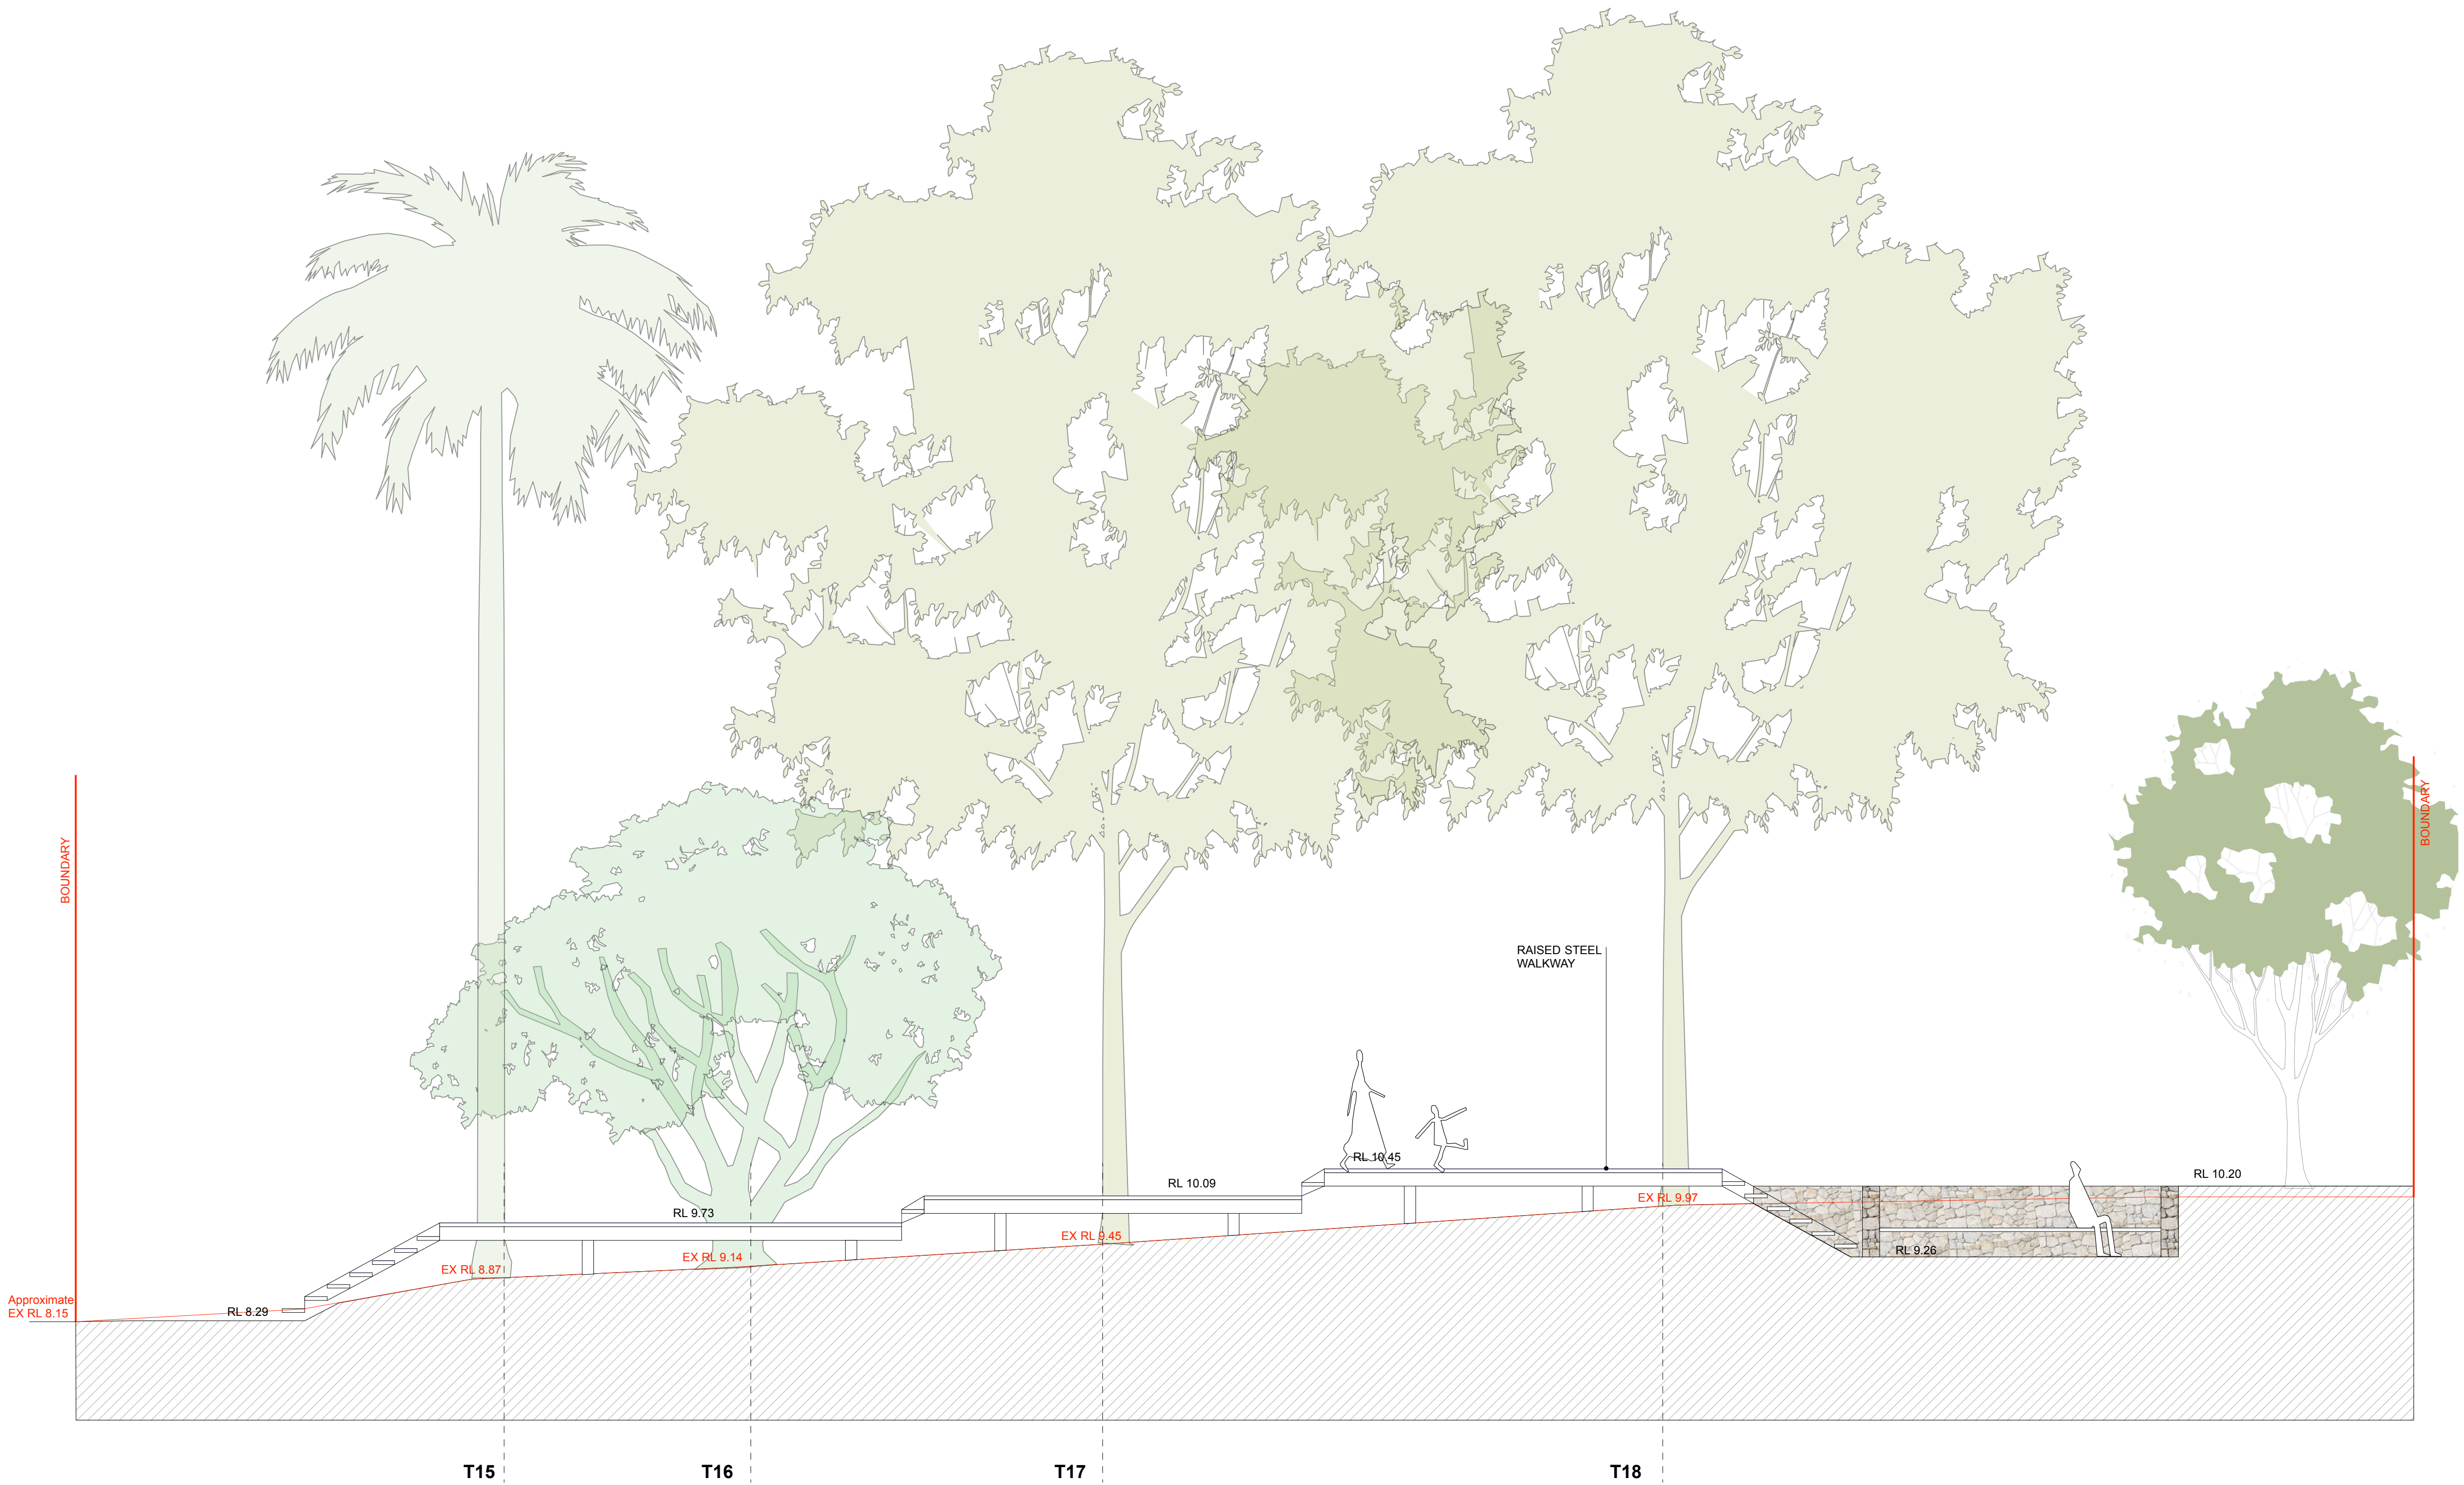

NORTH-SOUTH SECTION: EAST
Scale 1:50@A1

LEGEND

E	S34: CO-ORDINATION	20.07.21
D	S34: CO-ORDINATION	18.06.21
C	S34	04.06.21
B	DRAFT-PLANTING REVISED	21.02.19
A	DRAFT	20.02.19

ISSUE	AMENDMENT	DATE
LANDSCAPE ARCHITECT		

melissa wilson
landscape architects
Level 1, 216-218 Crown Street
Darlinghurst NSW 2010
p. 9281 4305
m. 0418 112 862
e. melissa@melissawilson.com.au

ARCHITECT
hill thalis
ARCHITECTURE + URBAN PROJECTS PTY LTD
LEVEL 5, 68-72 Wentworth Ave
Surry Hills NSW 2010 Australia
T 02 9211 6276 F 02 9281 3171
E admin@hthalis.com.au www.hthalis.com.au
Nominated Architects: Philip Thalis #6180 Sarah Hill #5285

CLIENT
Michael Petrovic

PROJECT
351-53 NEW SOUTH HEAD RD
DOUBLE BAY NSW 2028


DRAWING TITLE
SECTION:
ELEVATED WALKWAY

SCALE	DRAWN	PROJECT NO.
1:50@A1	MW	1877


DWG NO.	ISSUE	
LS03	E	

NOTES
REFER TO DETAIL SURVEY FOR SITE IDENTIFICATION,
BOUNDARY INFORMATION & LEVELS.
ALL LEVELS AND DIMENSIONS TO BE CONFIRMED ON
SITE. IF ANY DISCREPANCIES OCCUR PLEASE NOTIFY
THE LANDSCAPE ARCHITECT

NOT FOR CONSTRUCTION

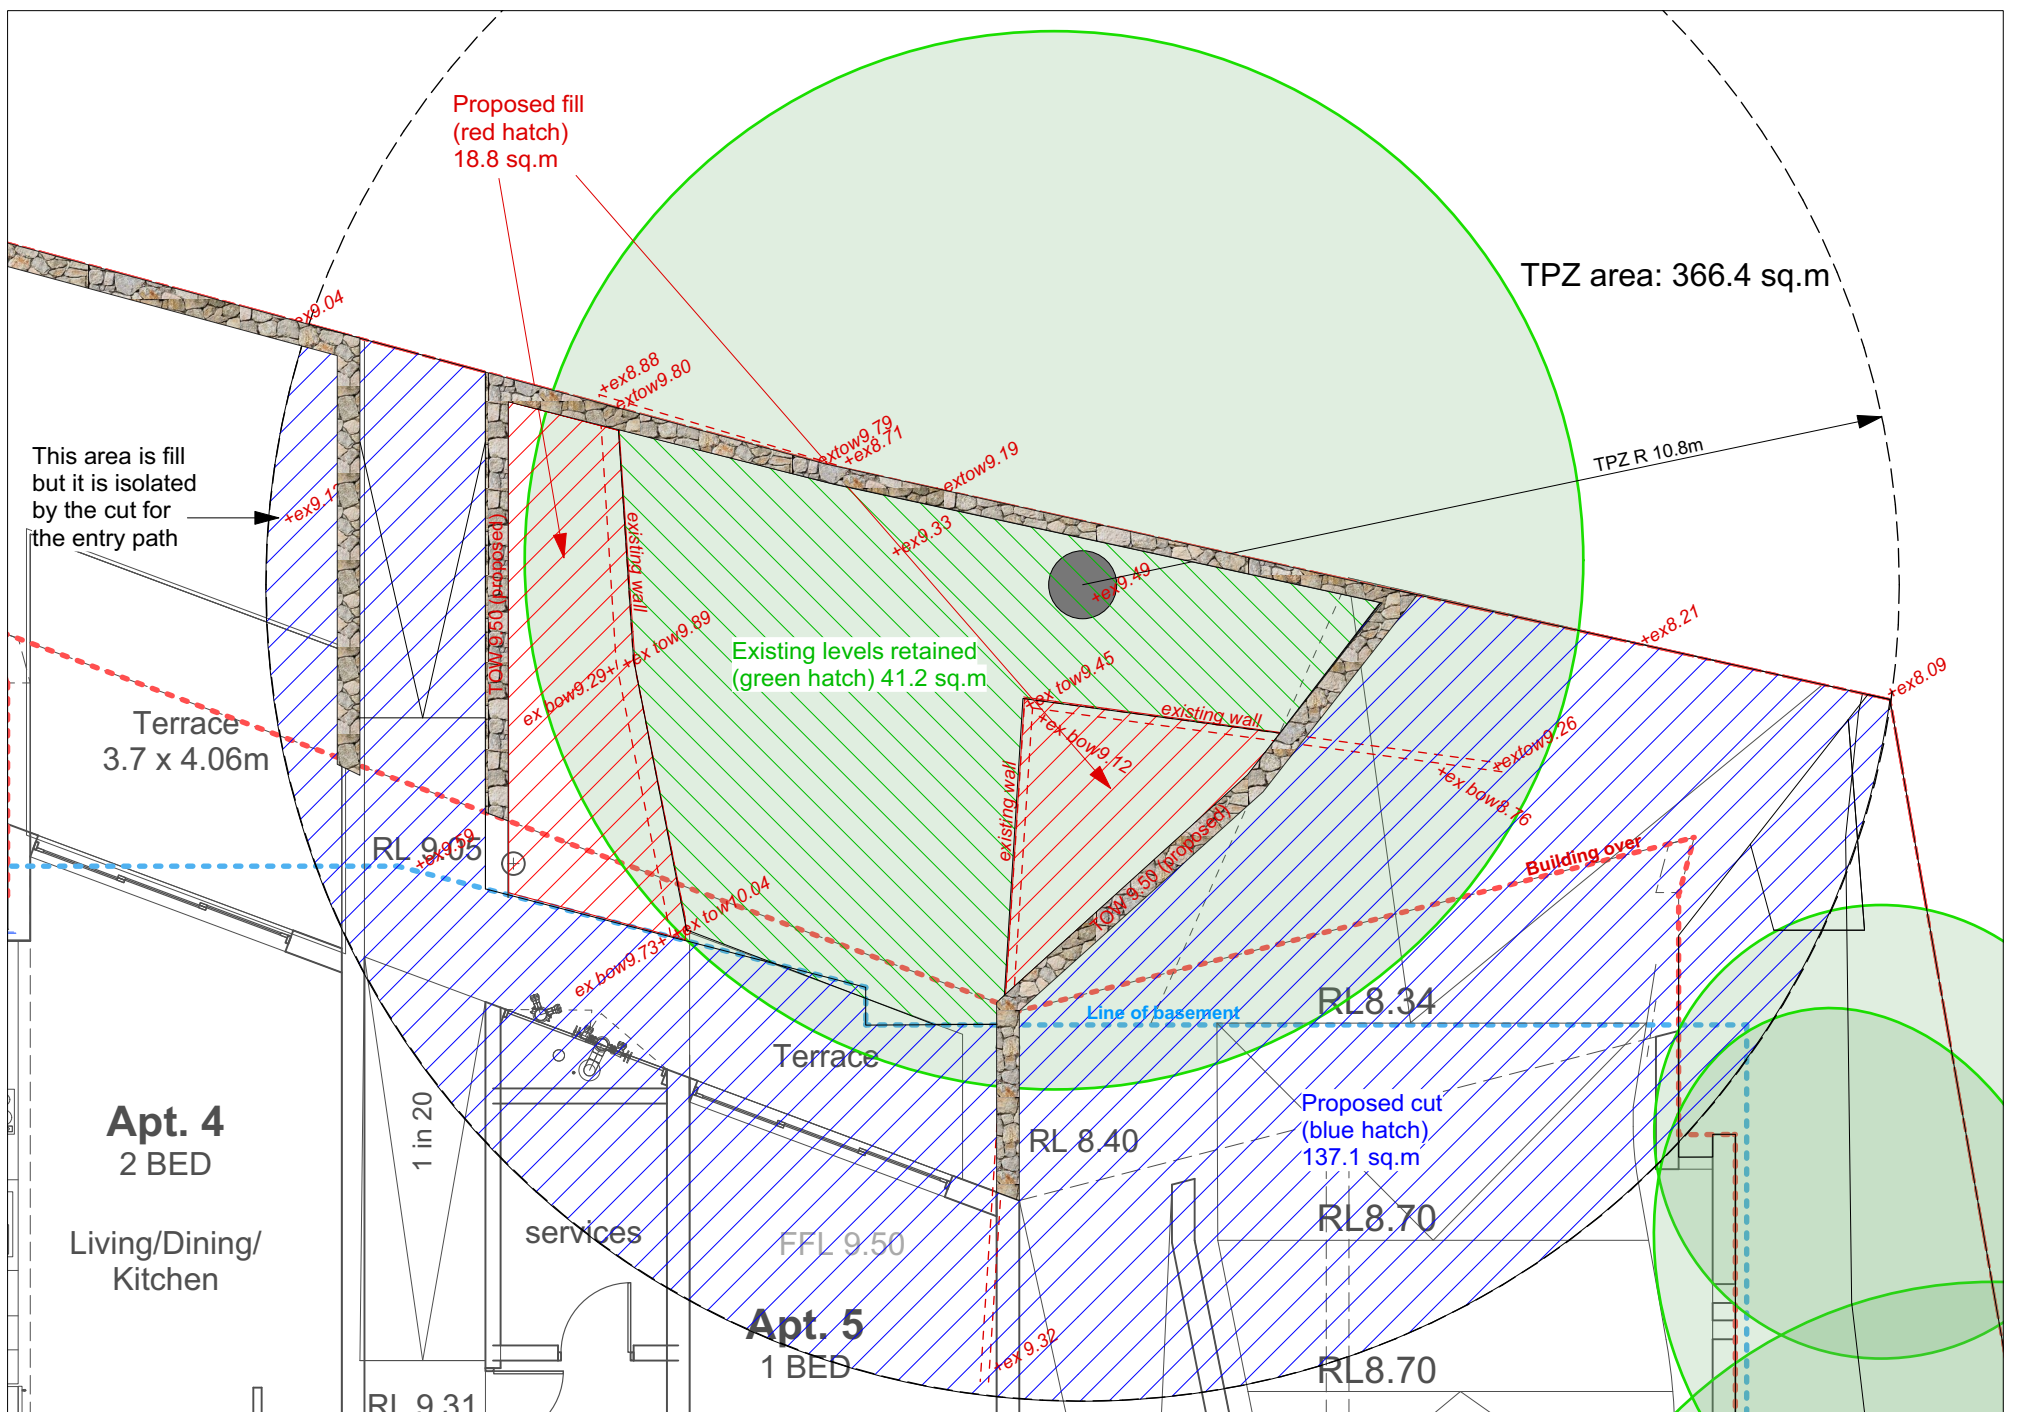

Tree 1: ESTIMATE OF CUT AND FILL WITHIN TPZ (1:100@A3)

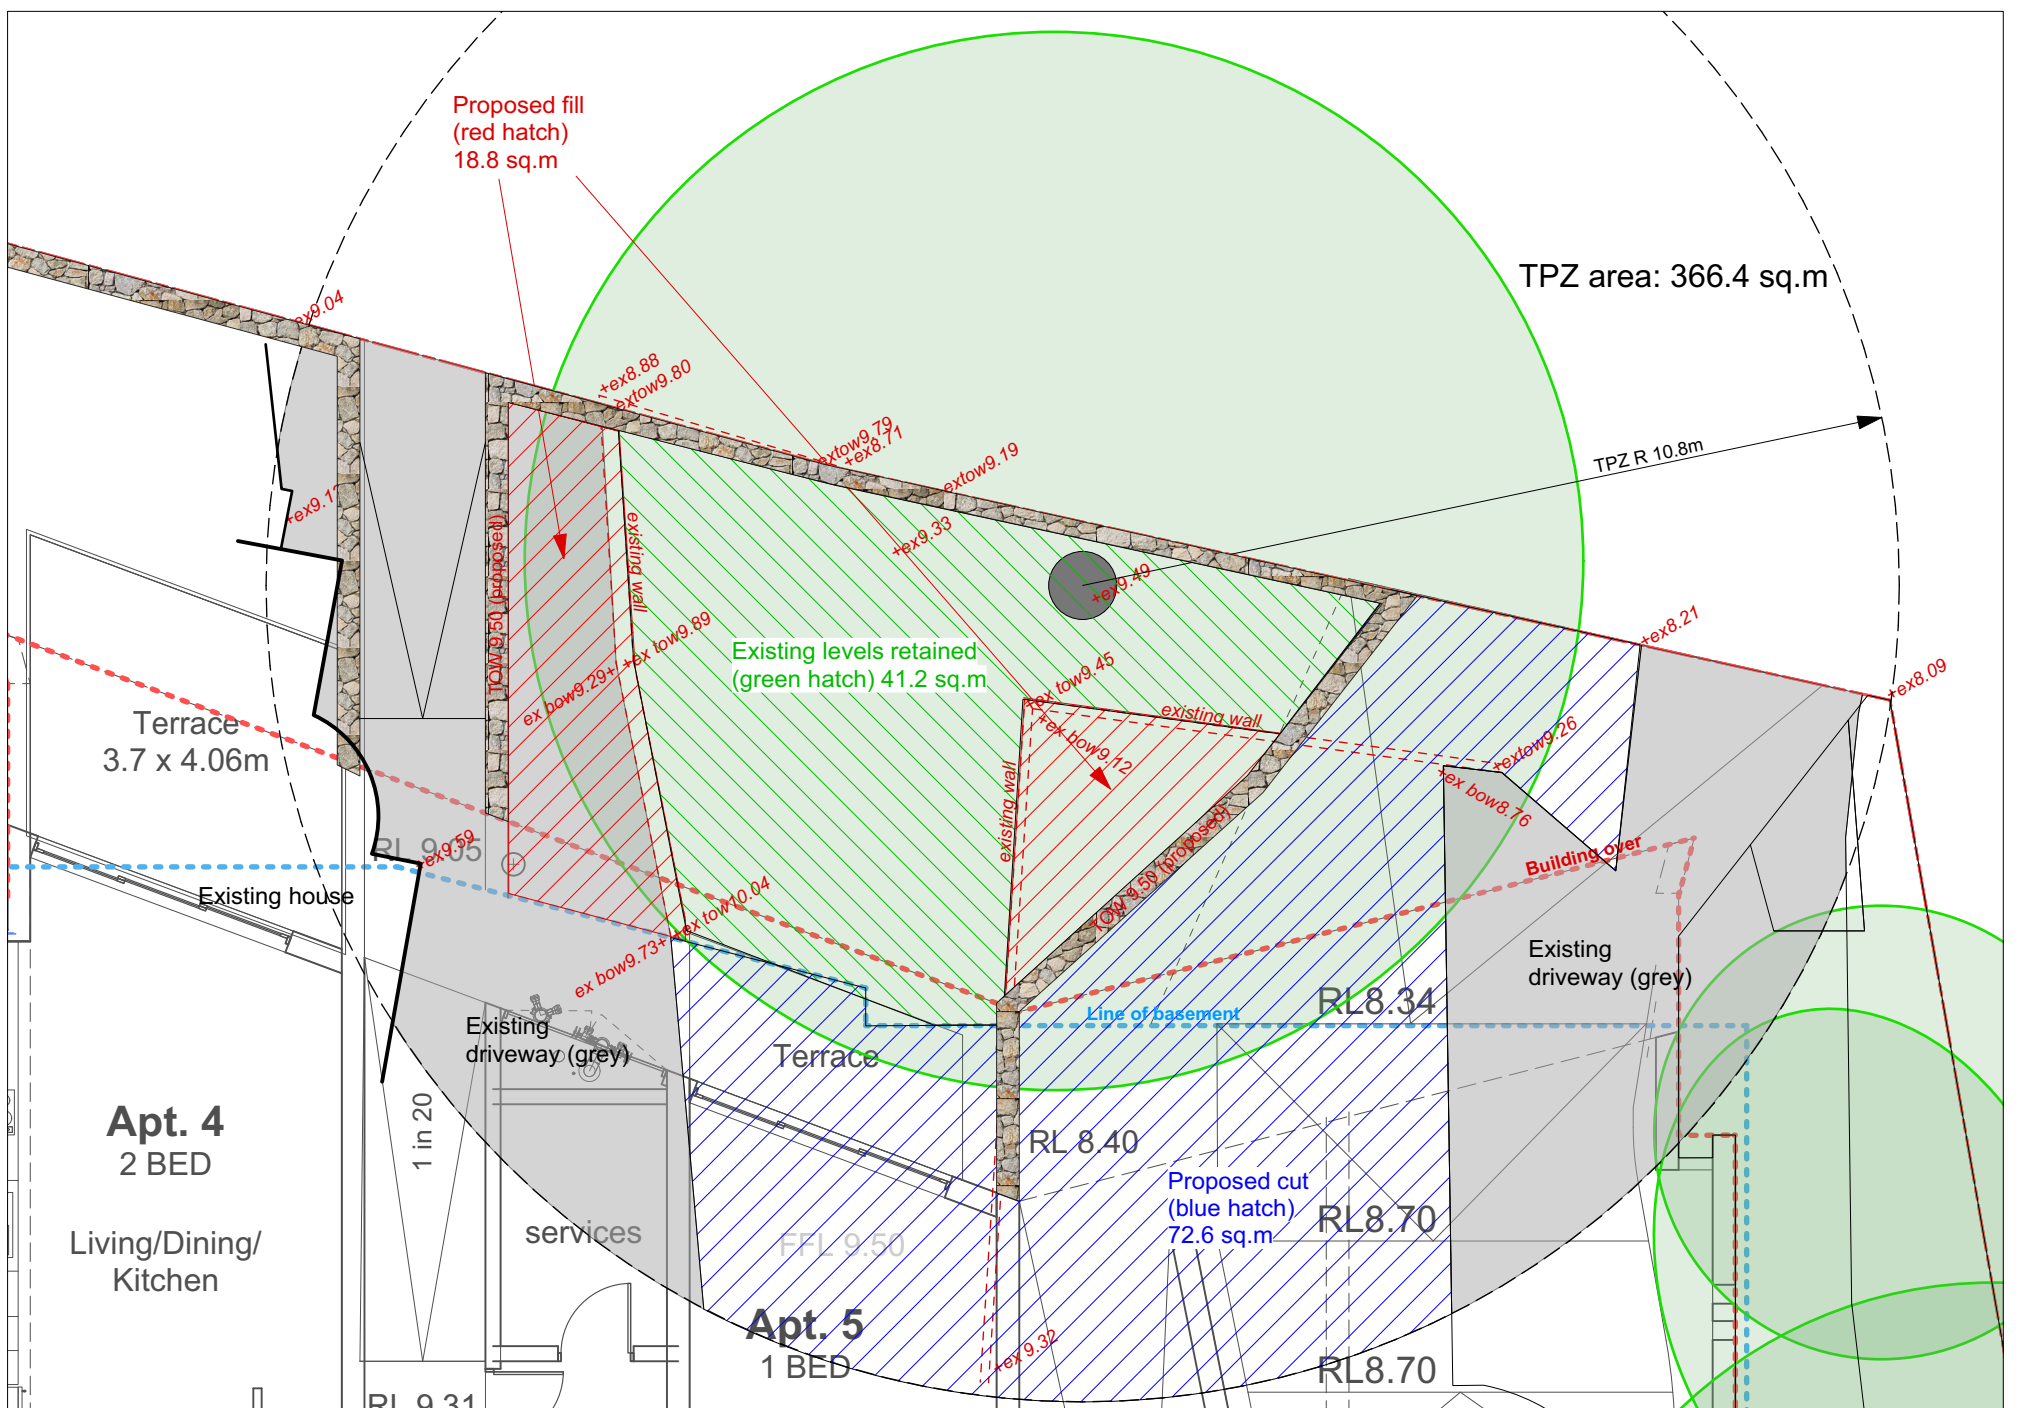

Tree 1: ESTIMATE OF CUT AND FILL WITHIN TPZ (Excluding existing driveways and house) (1:100@A3)

351-353 NEW SOUTH HEAD ROAD, DOUBLE BAY

Addendum 1_a: Tree 1- estimates of proposed cut and fill (For information only)

MWLA. 20/7/21