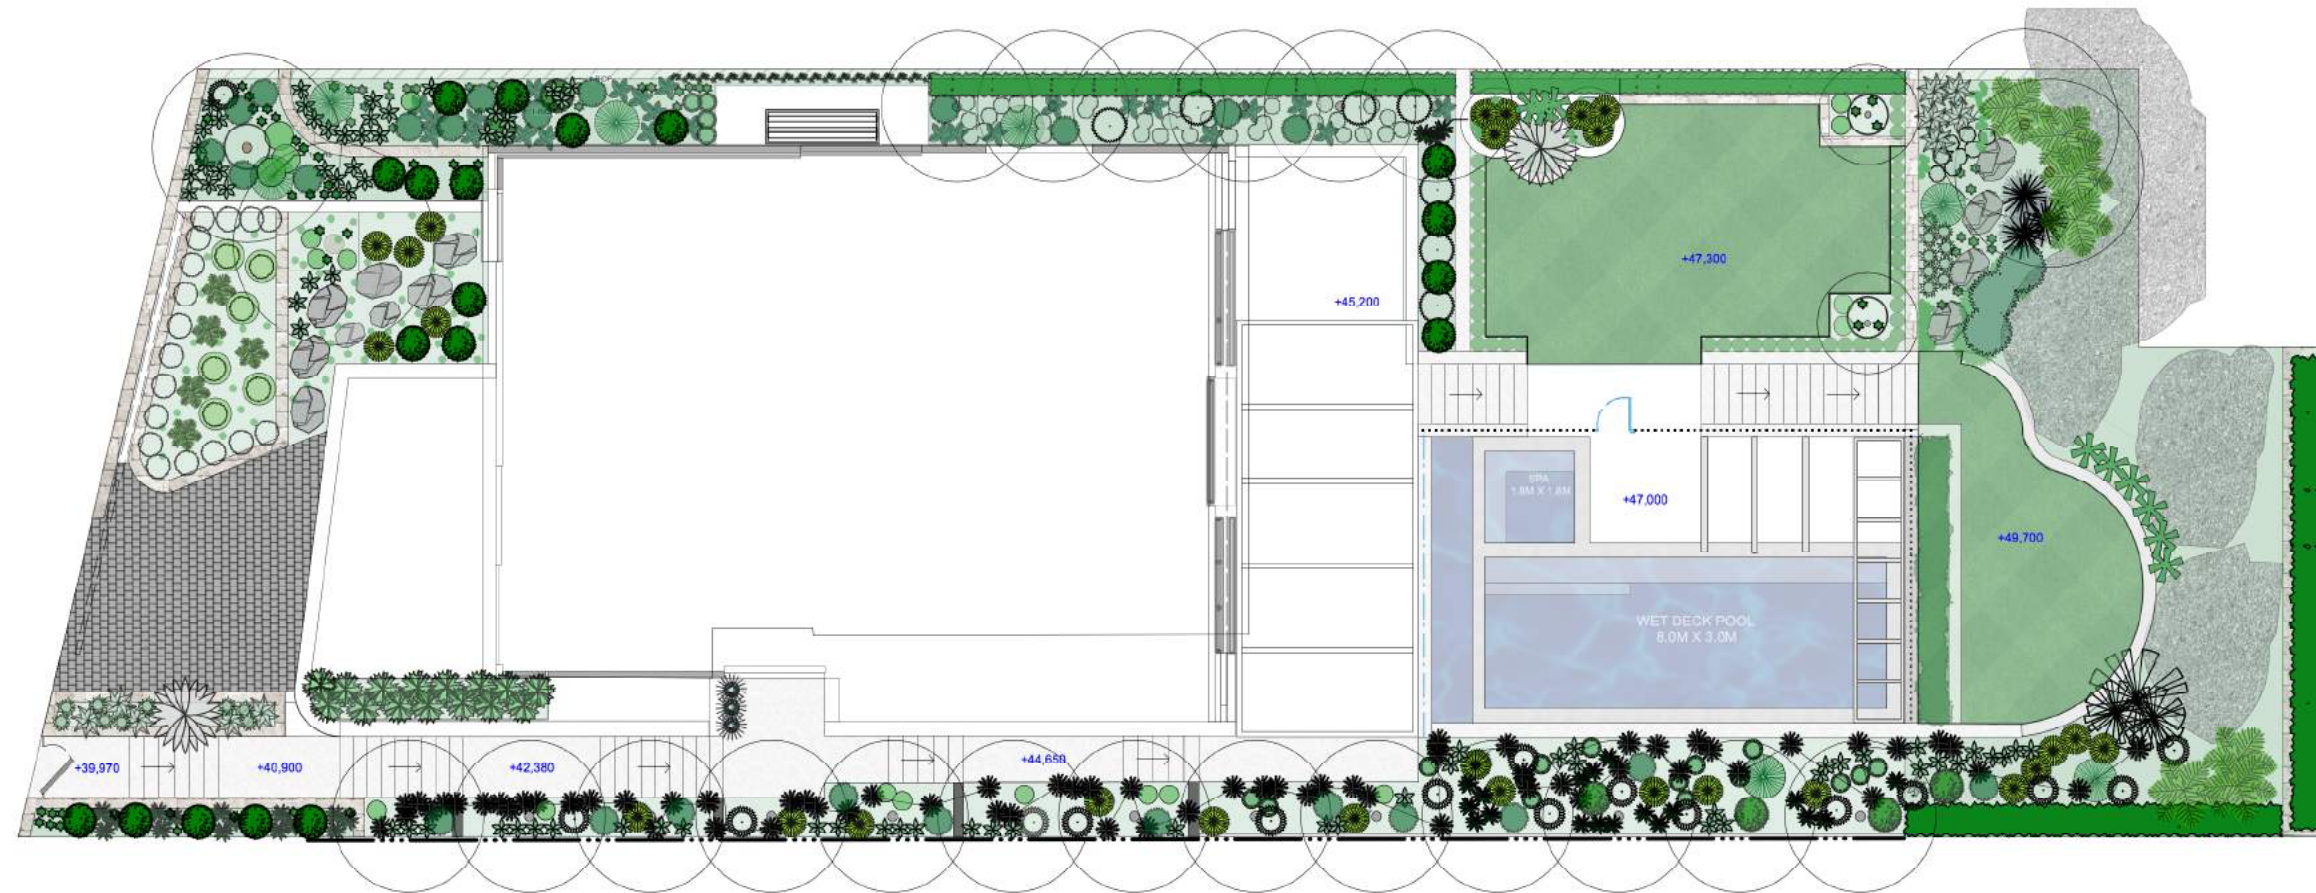


CABBAN STREET

**NOTE:**


This drawing is protected by copyright and is for design guidance only.

Final details must meet site conditions, relevant authorities and applicable building standards.

Verify all dimensions on site and with detailed site survey prior to off site fabrications.

Please note that plant graphics are indicative sizes only and are not an accurate representation at time of purchase.

Please note that material colours are indicative only and may vary from actual material colour.

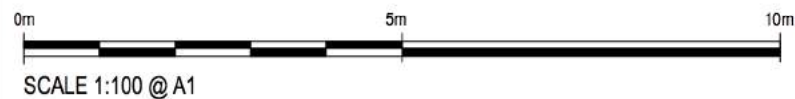

TITLE:
LANDSCAPE DESIGN MASTERPLAN

DWG:
LP3-06

REV:
E

CLIENT:
PARTRIDGE & NEEDHAM RESIDENCE


DATE:
22.07.2021

ADDRESS:
25 CABBAN STREET, MOSMAN



GROWING|ROOMS
landscapes for outdoor living

CABBAN STREET

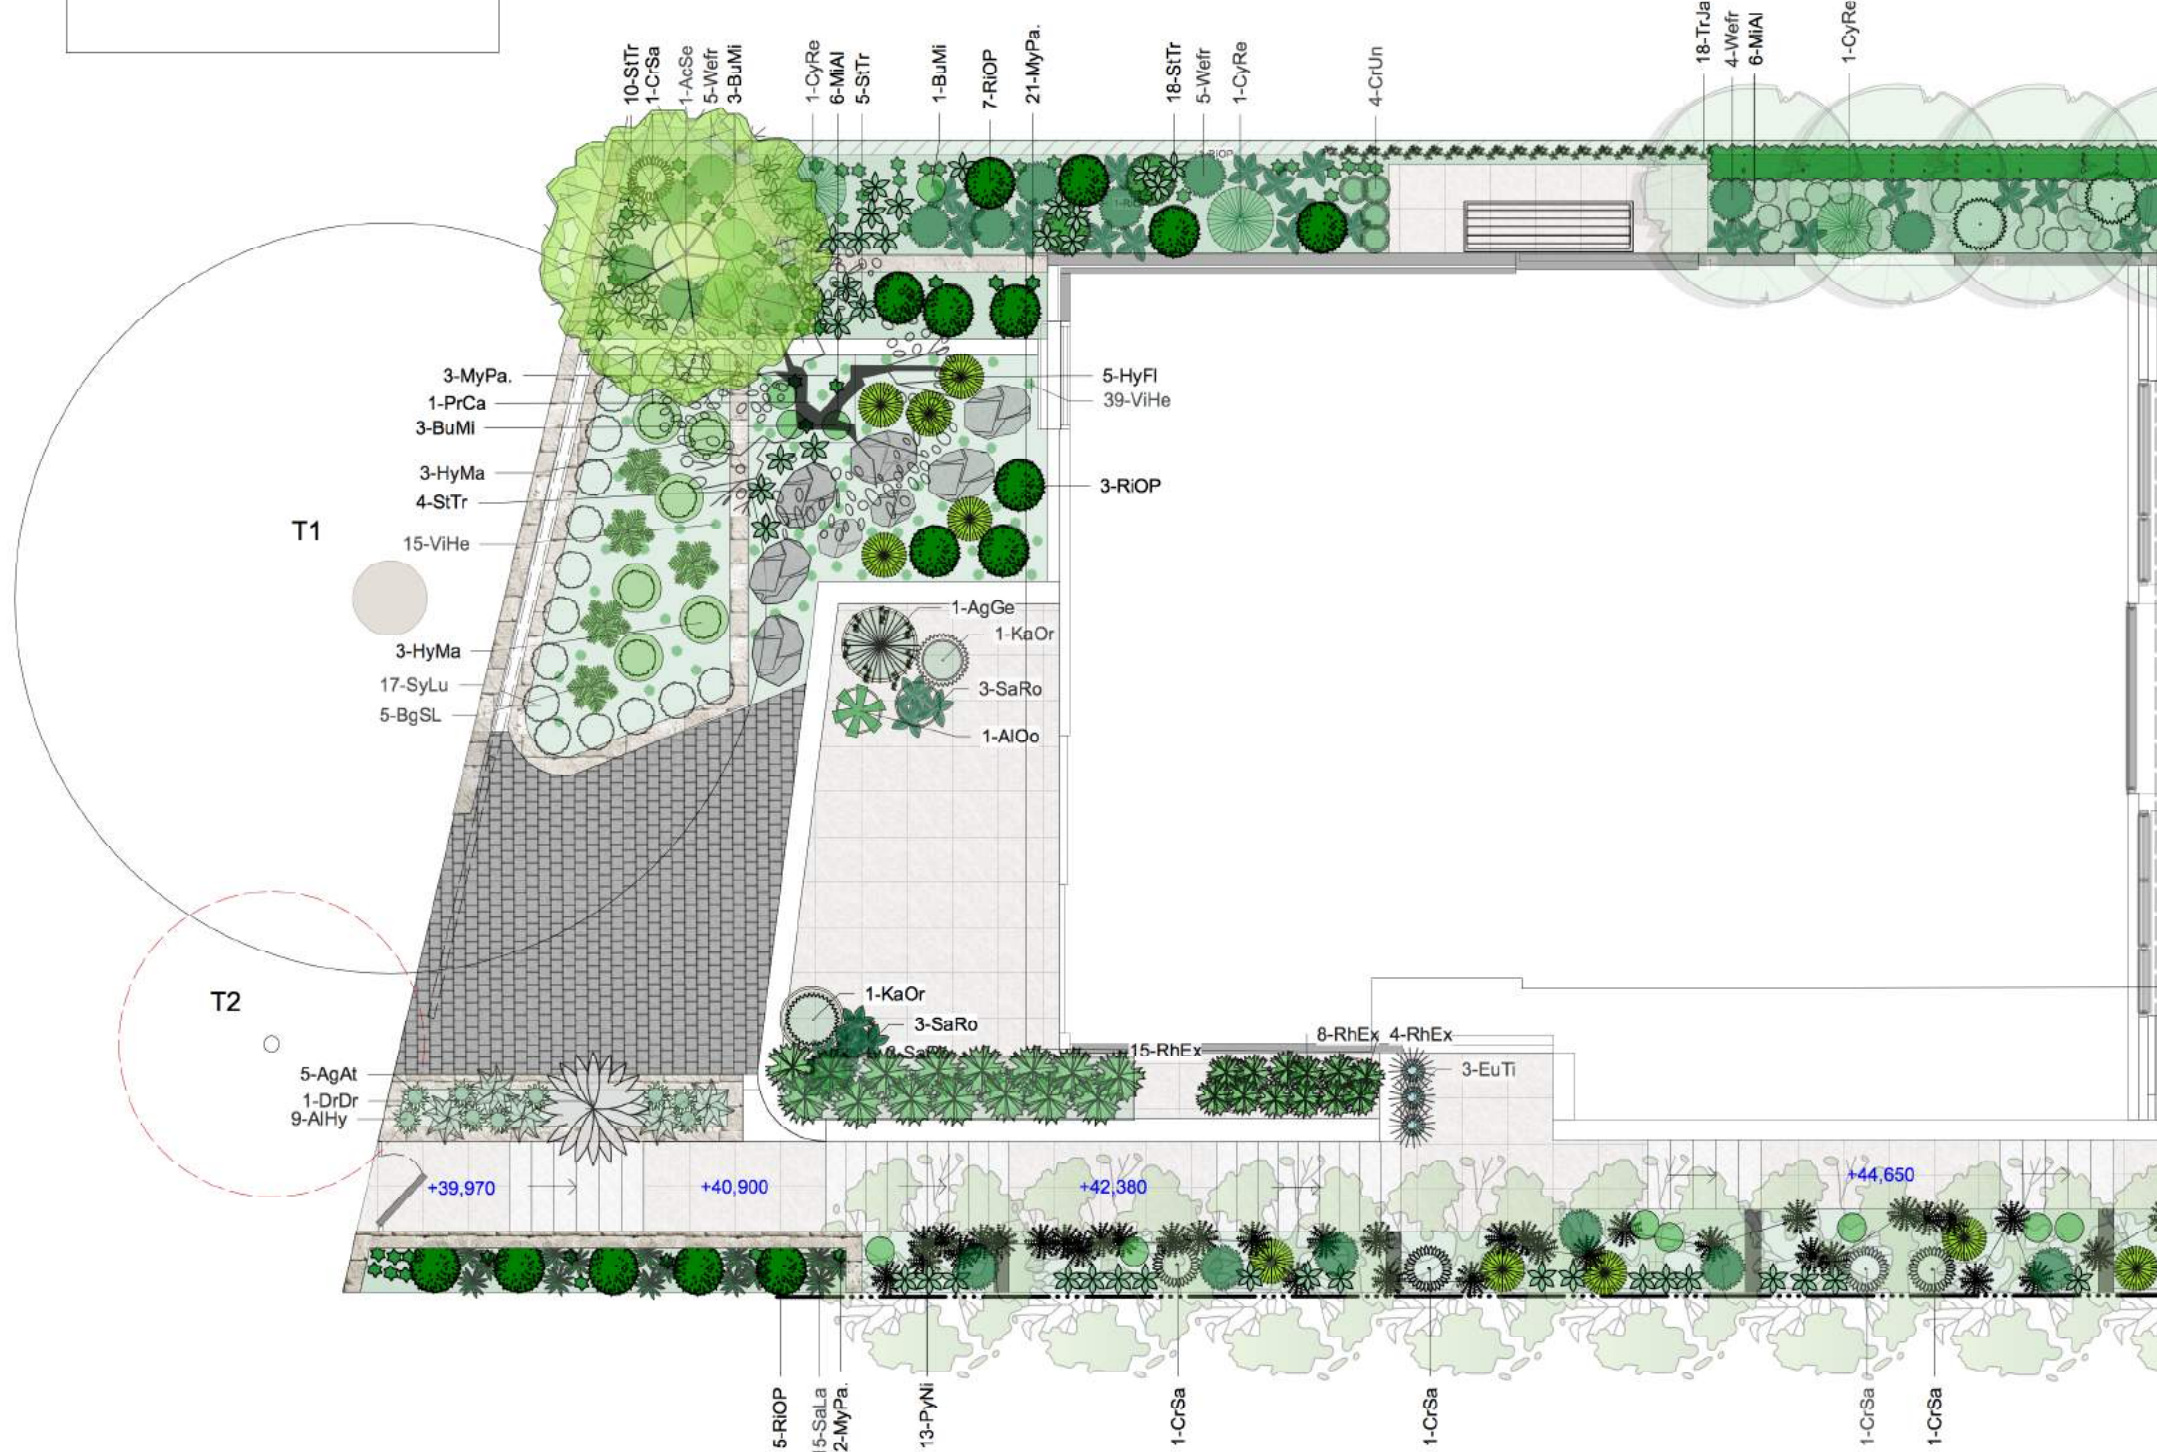

Plant List								
Images	ID	Qty	Common Name	Botanical Name	Scheduled Size	Mature Height	Mature Spread	Notes
Trees								


This drawing is protected by copyright and is for design guidance only.

Final details must meet site conditions, relevant authorities and applicable building standards.

Verify all dimensions on site and with detailed site survey prior to off site fabrications.

Please note that plant graphics are indicative sizes only and are not an accurate representation at time of purchase.

Please note that material colours are indicative only and may vary from actual material colour.

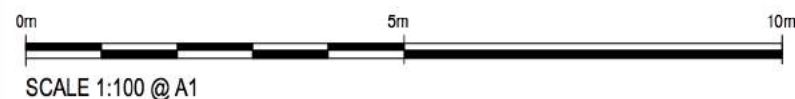

TITLE:	LD: PLANTING PLAN - FRONT GARDEN
CLIENT:	PARTRIDGE & NEEDHAM RESIDENCE
ADDRESS:	25 CABBAN STREET, MOSMAN

DWG:	PP-07
DATE:	22.07.2021

REV: E



GROWING | ROOMS
landscapes for outdoor living



Images	ID	Qty	Common Name	Botanical Name	Scheduled Size	Mature Height	Mature Spread	Notes
Trees								
Total		18511						

NOTE:


This drawing is protected by copyright and is for design guidance only.

Final details must meet site conditions, relevant authorities and applicable building standards.

Verify all dimensions on site and with detailed site survey prior to off site fabrications.

Please note that plant graphics are indicative sizes only and are not an accurate representation at time of purchase.

Please note that material colours are indicative only and may vary from actual material colour.

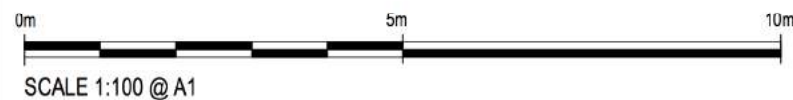

TITLE:
LD: PLANTING PLAN - REAR GARDEN

CLIENT:
PARTRIDGE & NEEDHAM RESIDENCE

ADDRESS:
25 CABBAN STREET, MOSMAN


DWG:
PP-08

DATE:
22.07.2021


REV:
E



GROWING|ROOMS
landscapes for outdoor living

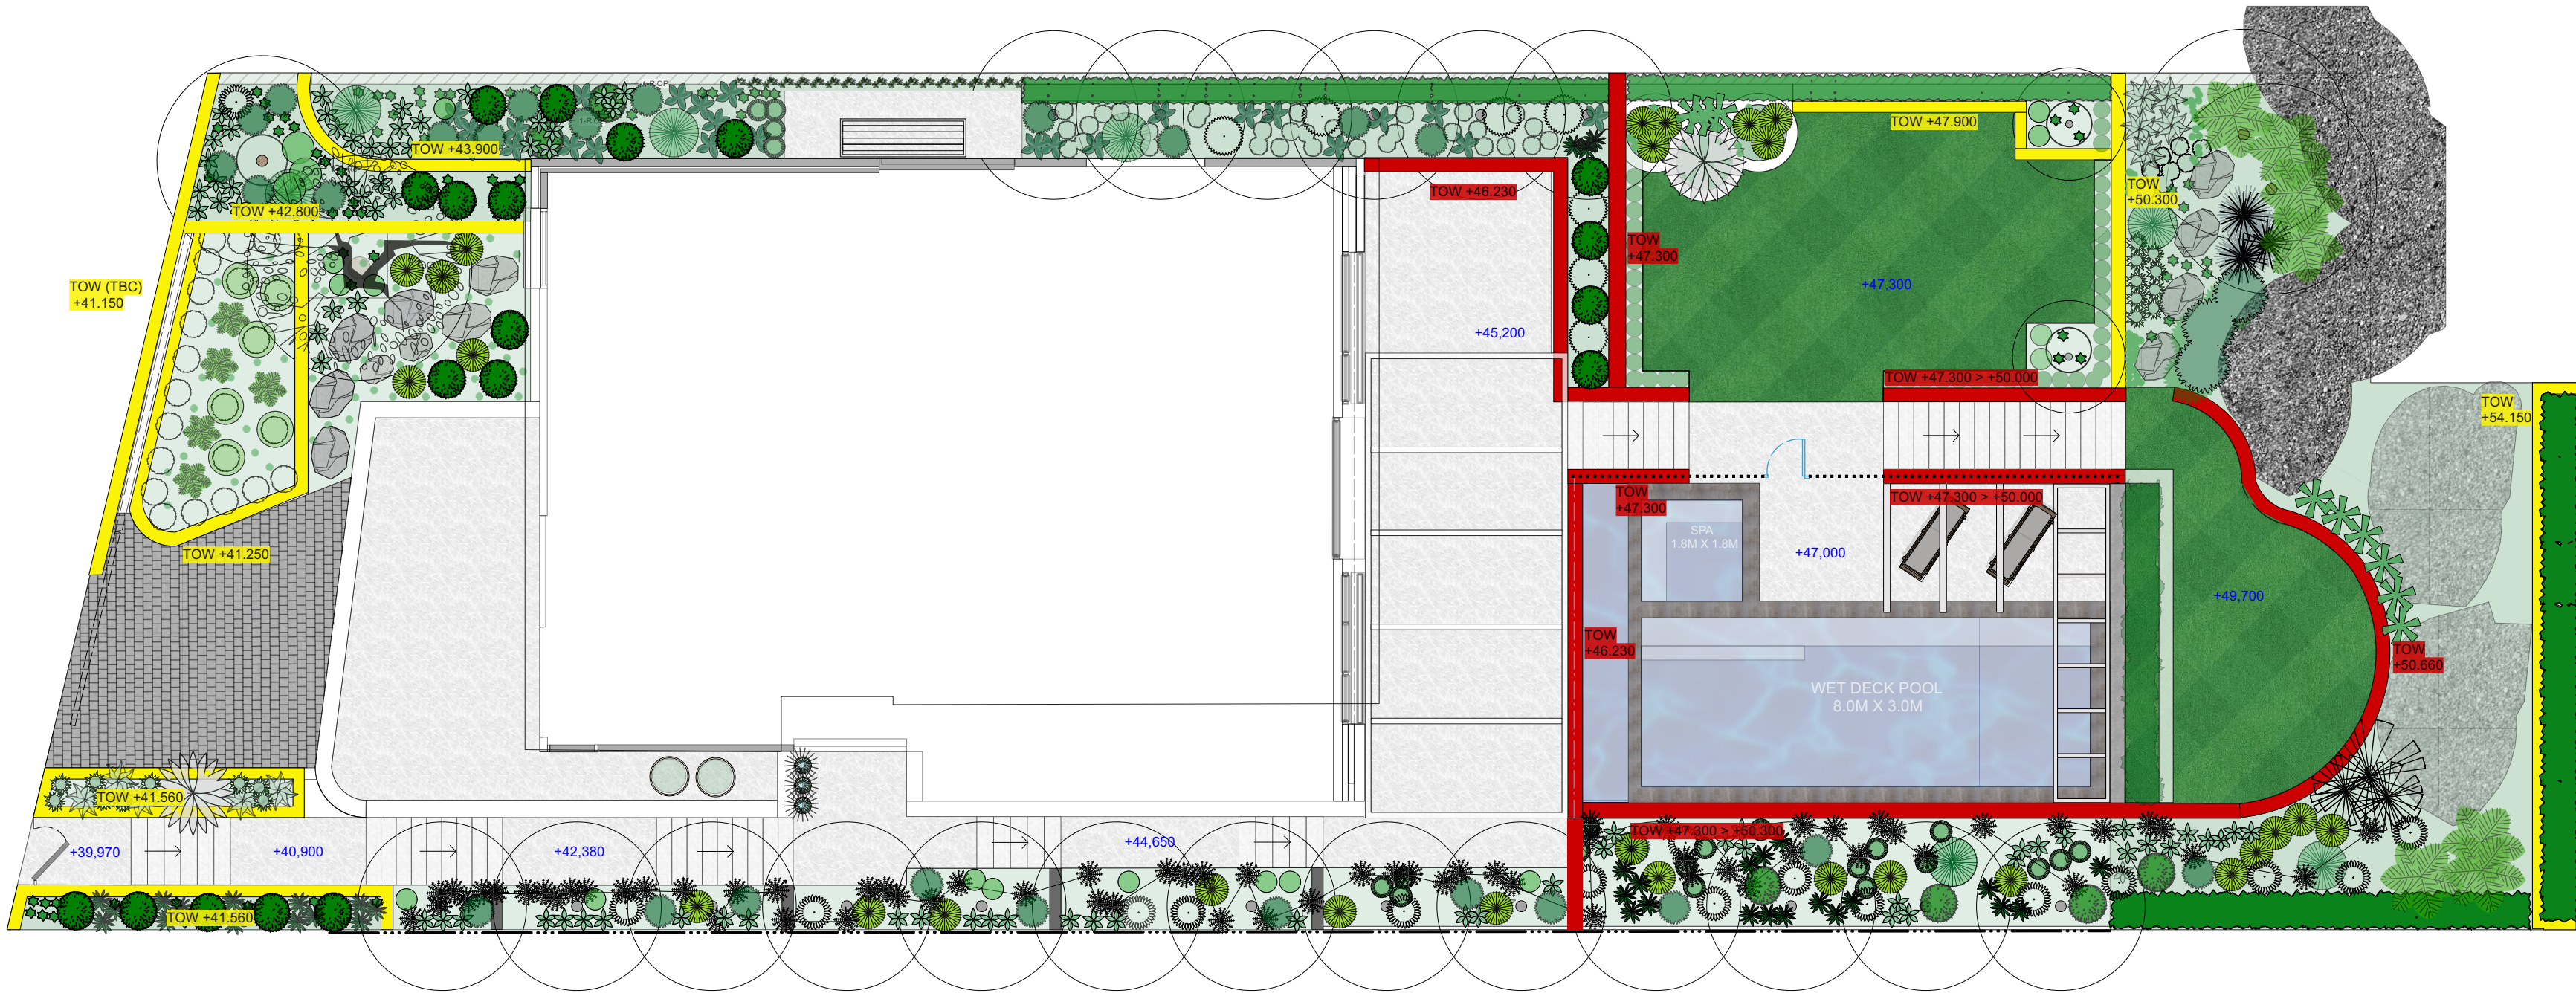

LEGEND - RETAINING WALL FINISHES

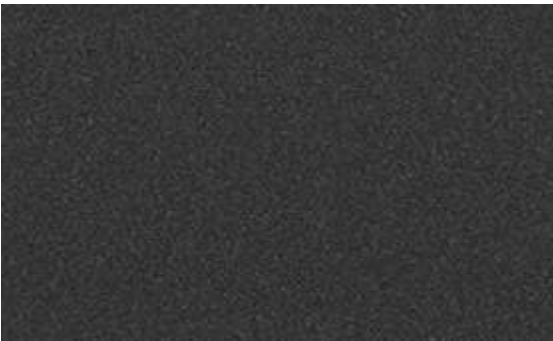

EDGE: STEEL
FINISH: DULUX 'FERRADOR'




WALL: MASONRY
FINISH: 'BARRIMAH' NATURAL SANDSTONE CLADDING



CYLINDRICAL CONCRETE PLANTERS
FINISH: TBC PALETTE TO MATCH THE HOUSE
1. 500MM HIGH
2. 900MM HIGH
3. 700MM HIGH




WALL: MASONRY
FINISH: ARTEDOMUS 'SENTOUSAI STS13' CLADDING

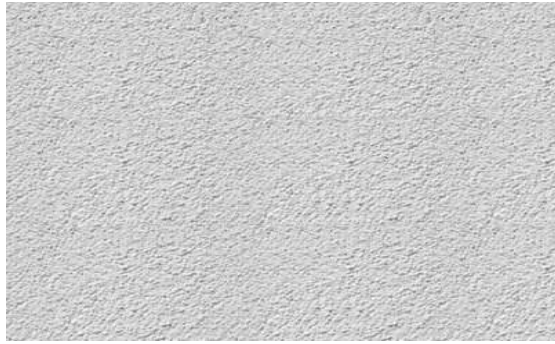

WALL: MASONRY
FINISH: WHITE RENDERED FINISH

NOTE:

This drawing is protected by copyright and is for design guidance only.
Final details must meet site conditions, relevant authorities and applicable building standards.
Verify all dimensions on site and with detailed site survey prior to off site fabrications.
Please note that plant graphics are indicative sizes only and are not an accurate representation at time of purchase.
Please note that material colours are indicative only and may vary from actual material colour.

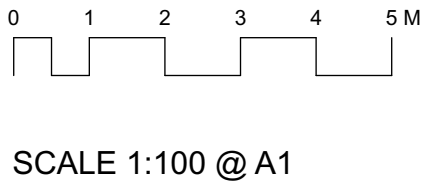

SCALE 1:100 @ A1

TITLE:
RETAINING WALL & LEVELS PLAN


SITE:
LOT 4 - DP 14200

ADDRESS:
25 CABBAN STREET, MOSMAN NSW 2088

DWG:
DA - RW & LP

DATE:
22.07.2021

REV:
A

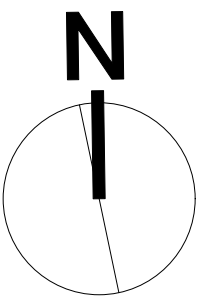

GROWING|ROOMS
landscapes for outdoor living