


Winter Solstice - 21st June

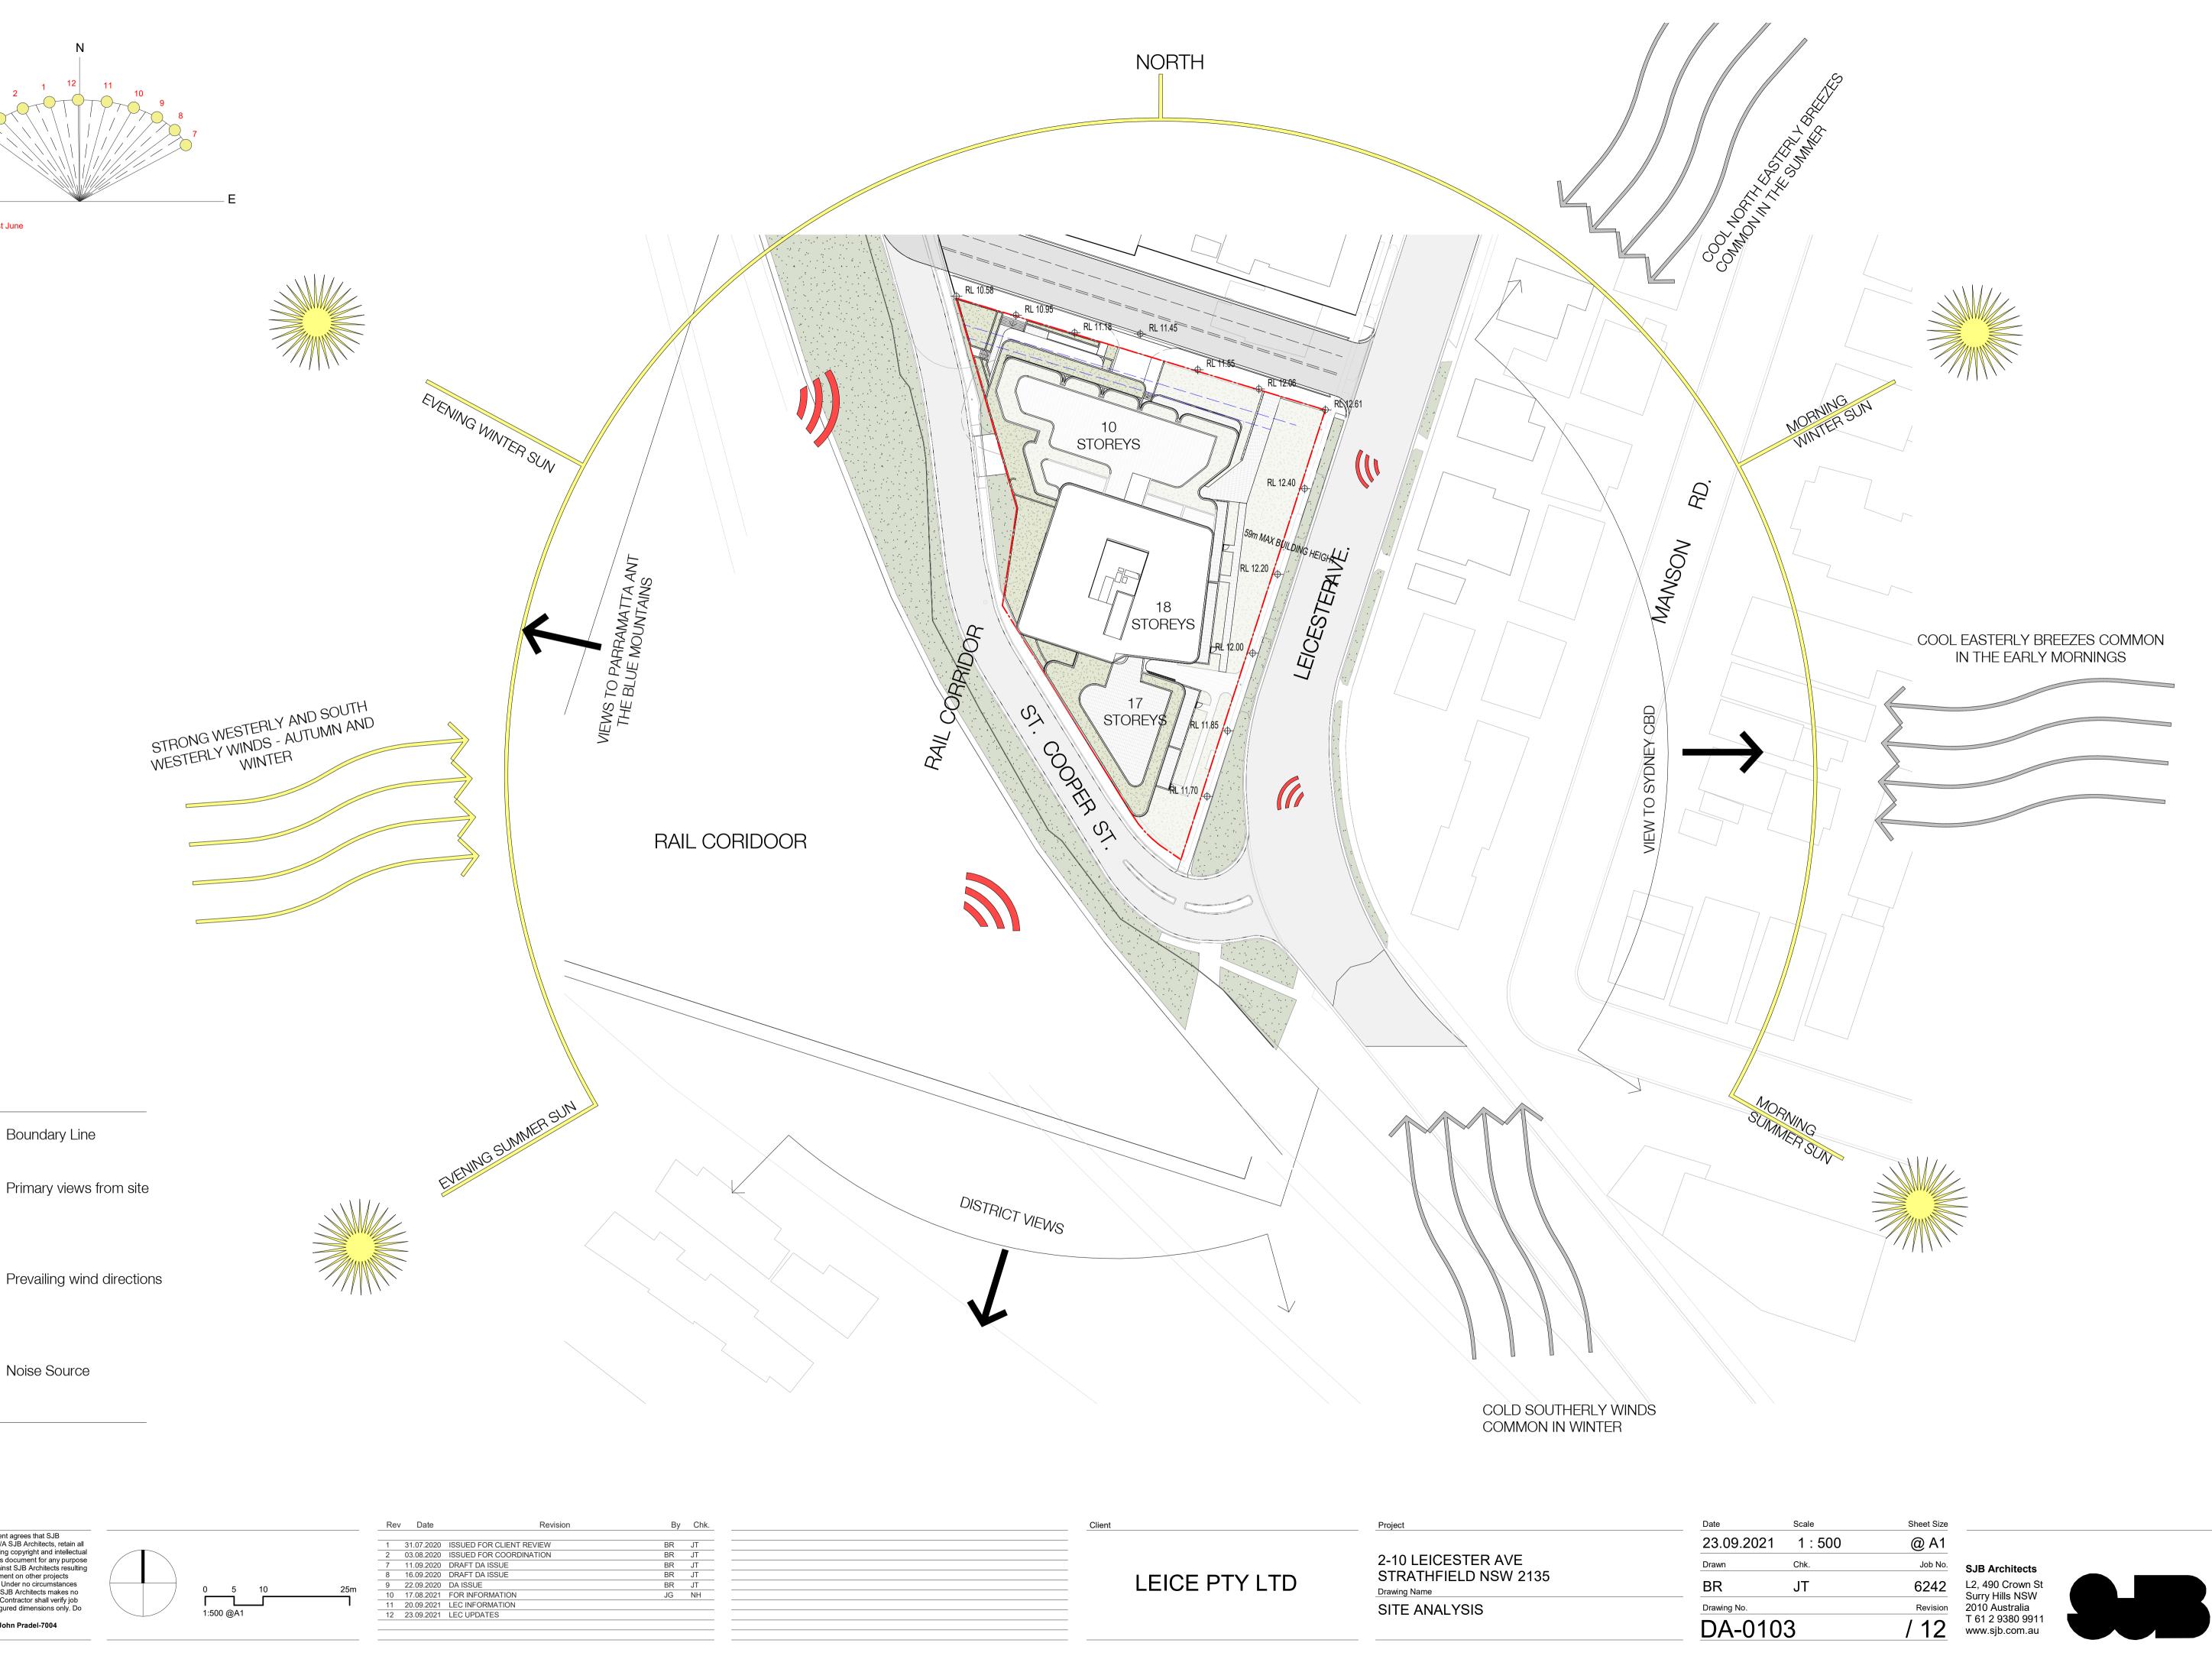


In accepting and utilising this document the recipient agrees that SJB Architecture (NSW) Pty. Ltd. ACN 081 094 724 T/A SJB Architects, retain all Architecture (NSW) Pty. Ltd. ACN 081 094 724 T/A SJB Architects, retain all common law, statutory law and other rights including copyright and intellectual property rights. The recipient agrees not to use this document for any purpose other than its intended use; to waive all claims against SJB Architects resulting from unauthorised changes; or to reuse the document on other projects without prior written consent from SJB Architects. Under no circumstances shall transfer of this document be deemed a sale. SJB Architects makes no warranties of fitness for any purpose. The Builder/Contractor shall verify job dimensions prior to any work commencing. Use figured dimensions only. Do not scale drawings. not scale drawings. Nominated Architects: Adam Haddow-7188 | John Pradel-7004

KEY

-----Boundary Line

Noise Source

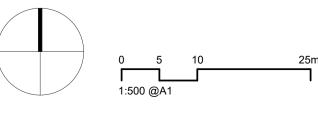

| Rev | Date | Revision | ВУ | Cnk. |
|-----|------------|--------------------------|----|------|
| | | | | |
| 1 | 31.07.2020 | ISSUED FOR CLIENT REVIEW | BR | JT |
| 2 | 03.08.2020 | ISSUED FOR COORDINATION | BR | JT |
| 7 | 11.09.2020 | DRAFT DA ISSUE | BR | JT |
| 8 | 16.09.2020 | DRAFT DA ISSUE | BR | JT |
| 9 | 22.09.2020 | DA ISSUE | BR | JT |
| 10 | 17.08.2021 | FOR INFORMATION | JG | NH |
| 11 | 20.09.2021 | LEC INFORMATION | | |
| 12 | 23.09.2021 | LEC UPDATES | | |
| | | | | |