




1 VIEW OF OPEN CORNER & 4 STOREY APARTMENTS

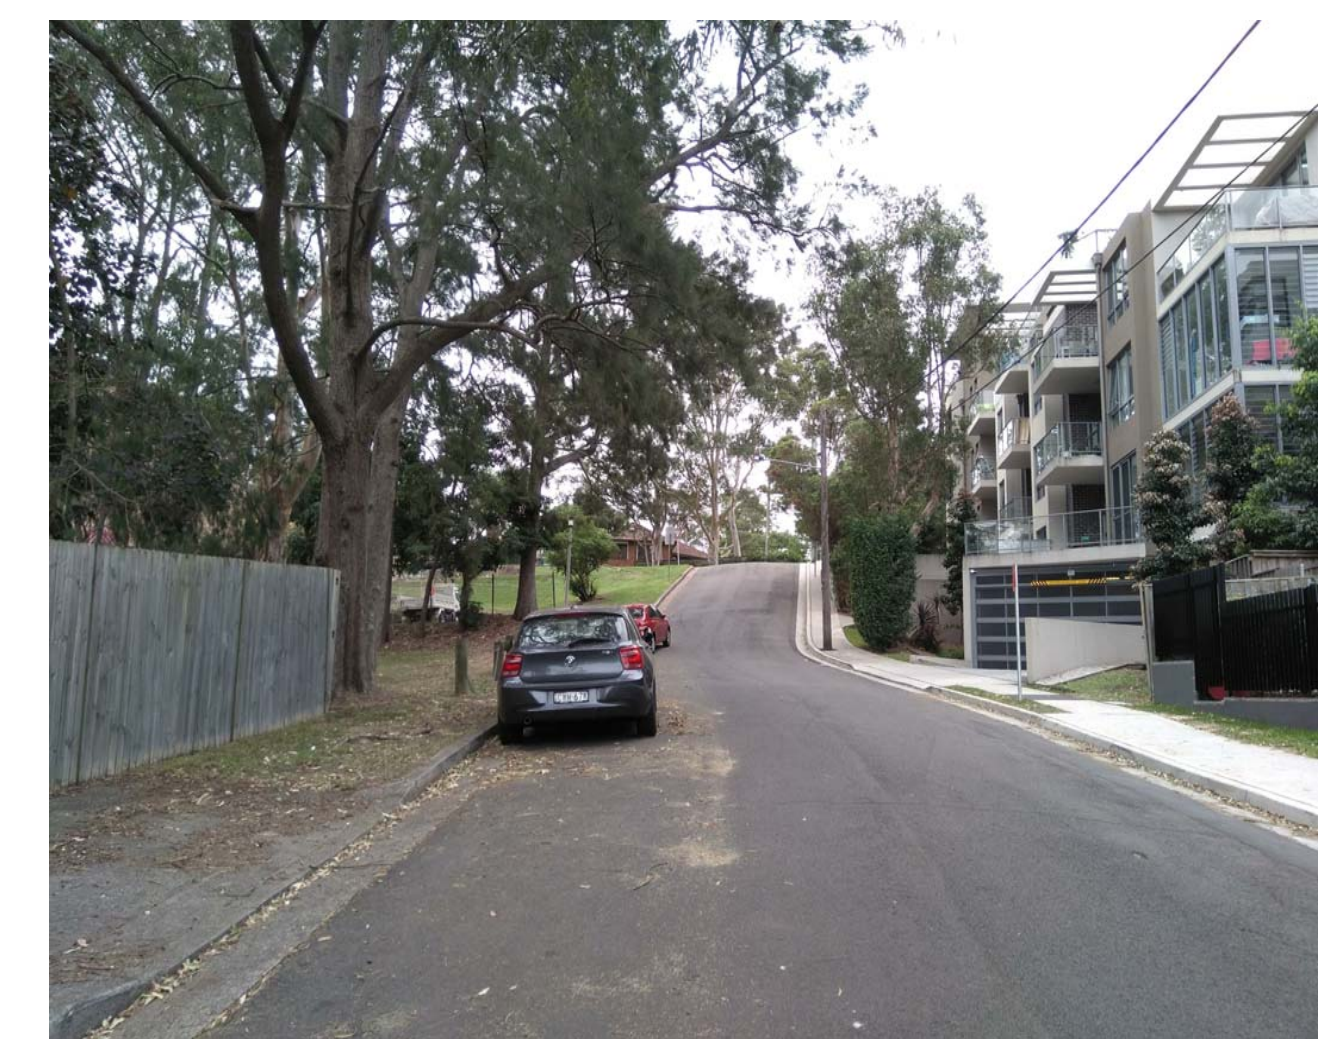

2 RELATIVELY STEEP SLOPE FROM NORTH TO SOUTH



3 LOOKING NORTH- ADJACENT APARTMENTS

NOTES


1. This drawing is not to be scaled for dimensioning purposes. Use only figured dimensions.
2. LFA (Pacific) Pty Ltd. All rights reserved. This work is covered by copyright and cannot be reproduced or copied in any form or by any means without written permission of LFA (Pacific) Pty Ltd.
3. All footings, slabs, columns and beams to future detail.
4. Stormwater and sanitary drainage to future detail.
5. Drawings for discussion purposes only. NOT FOR CONSTRUCTION.

LFA (PACIFIC) PTY LIMITED


MASTERPLANNING
URBAN DESIGN
ARCHITECTURE
LANDSCAPE ARCHITECTURE
INTERIORS

SUITE 4, EDGECLIFF COURT, 2 NEW McLEAN ST, EDGECLIFF NSW 2027
M PO BOX 269, EDGECLIFF NSW 2027 T 02 9327 6822 F 02 9327 5554
E info@lfa.com.au W www.lfa.com.au ABN 92 850 134 905 GIM ISO 9001-2008

NOMINATED ARCHITECTS ALF LESTER NO.2128 STEPHEN ANDERS NO.5764

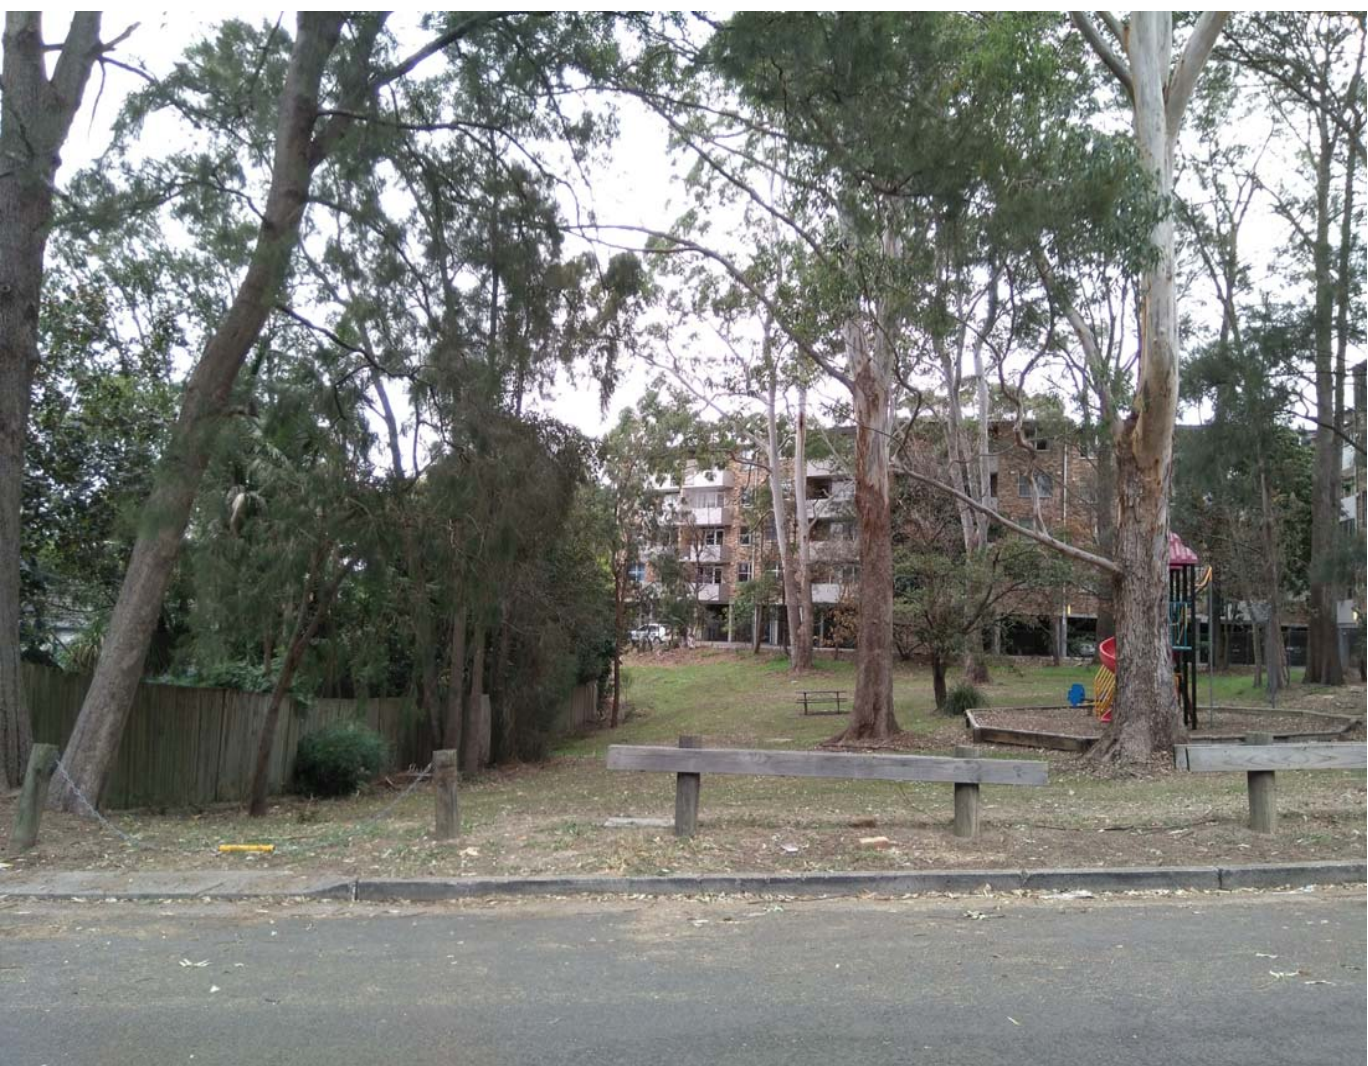

4 RESERVE & VEGETATION

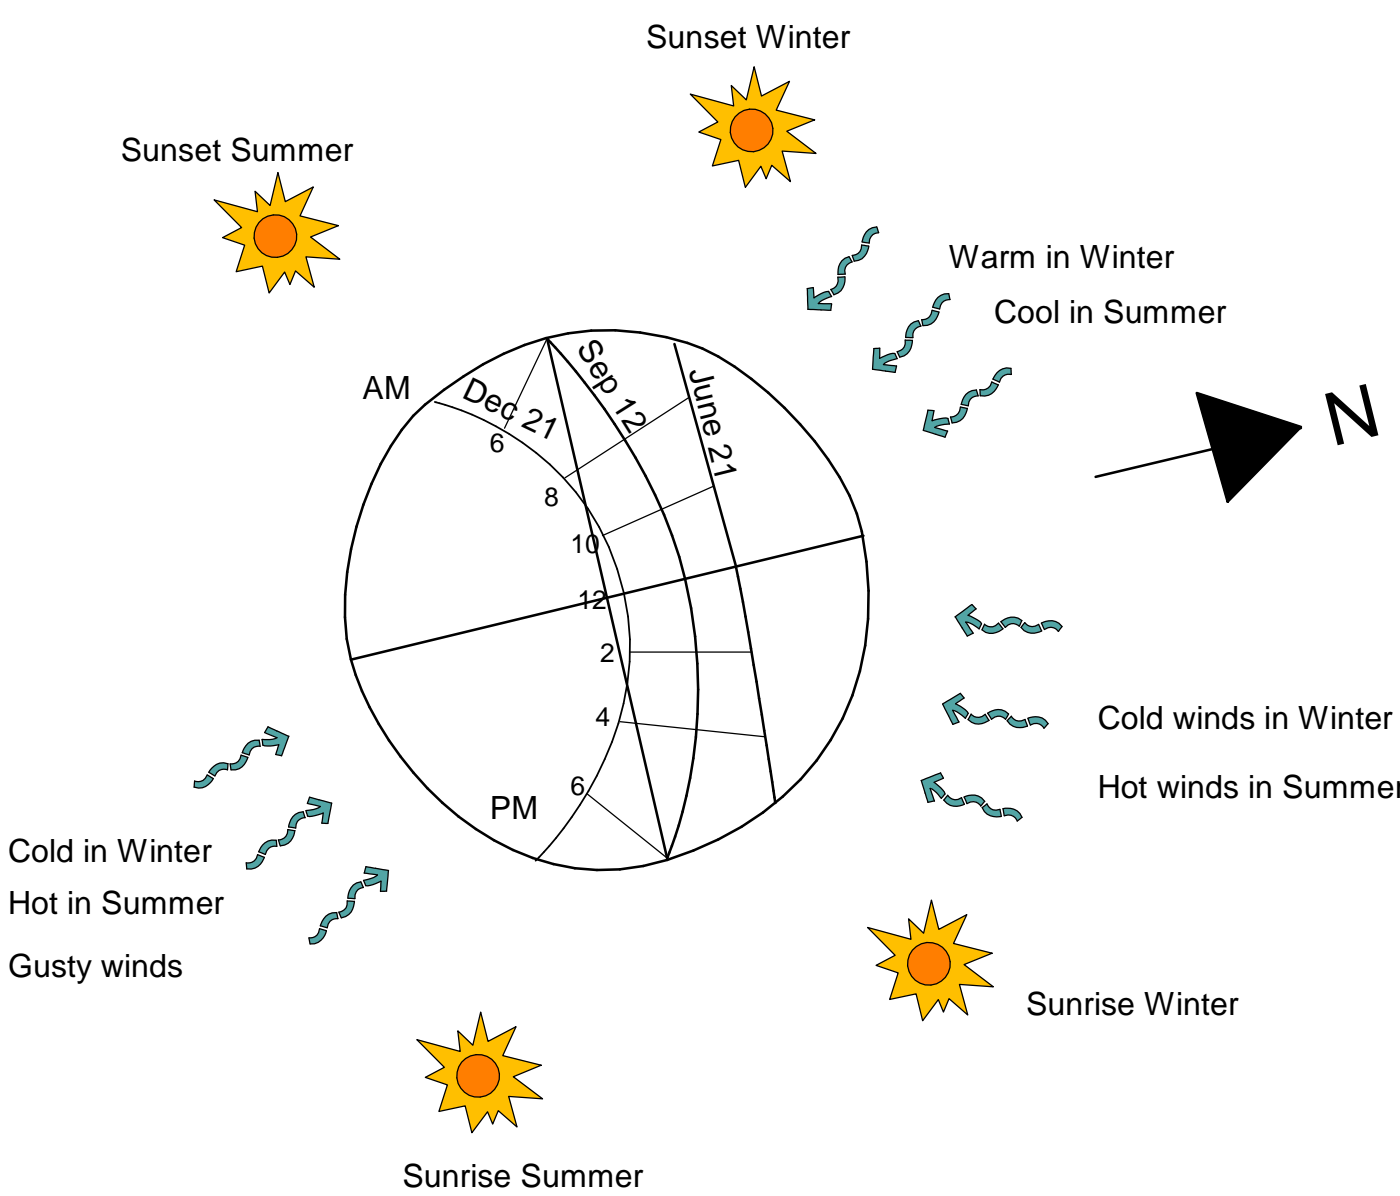

5 DRIVEWAY ACCESS TO 4 STOREY APARTMENTS

Site Analysis

2018-5790
7/05/2018 11:43:15 AM


DRAWING NUMBER: A000

562 MOWBRAY ROAD, LANE COVE

scale

A1 NTS
A3

SKETCH

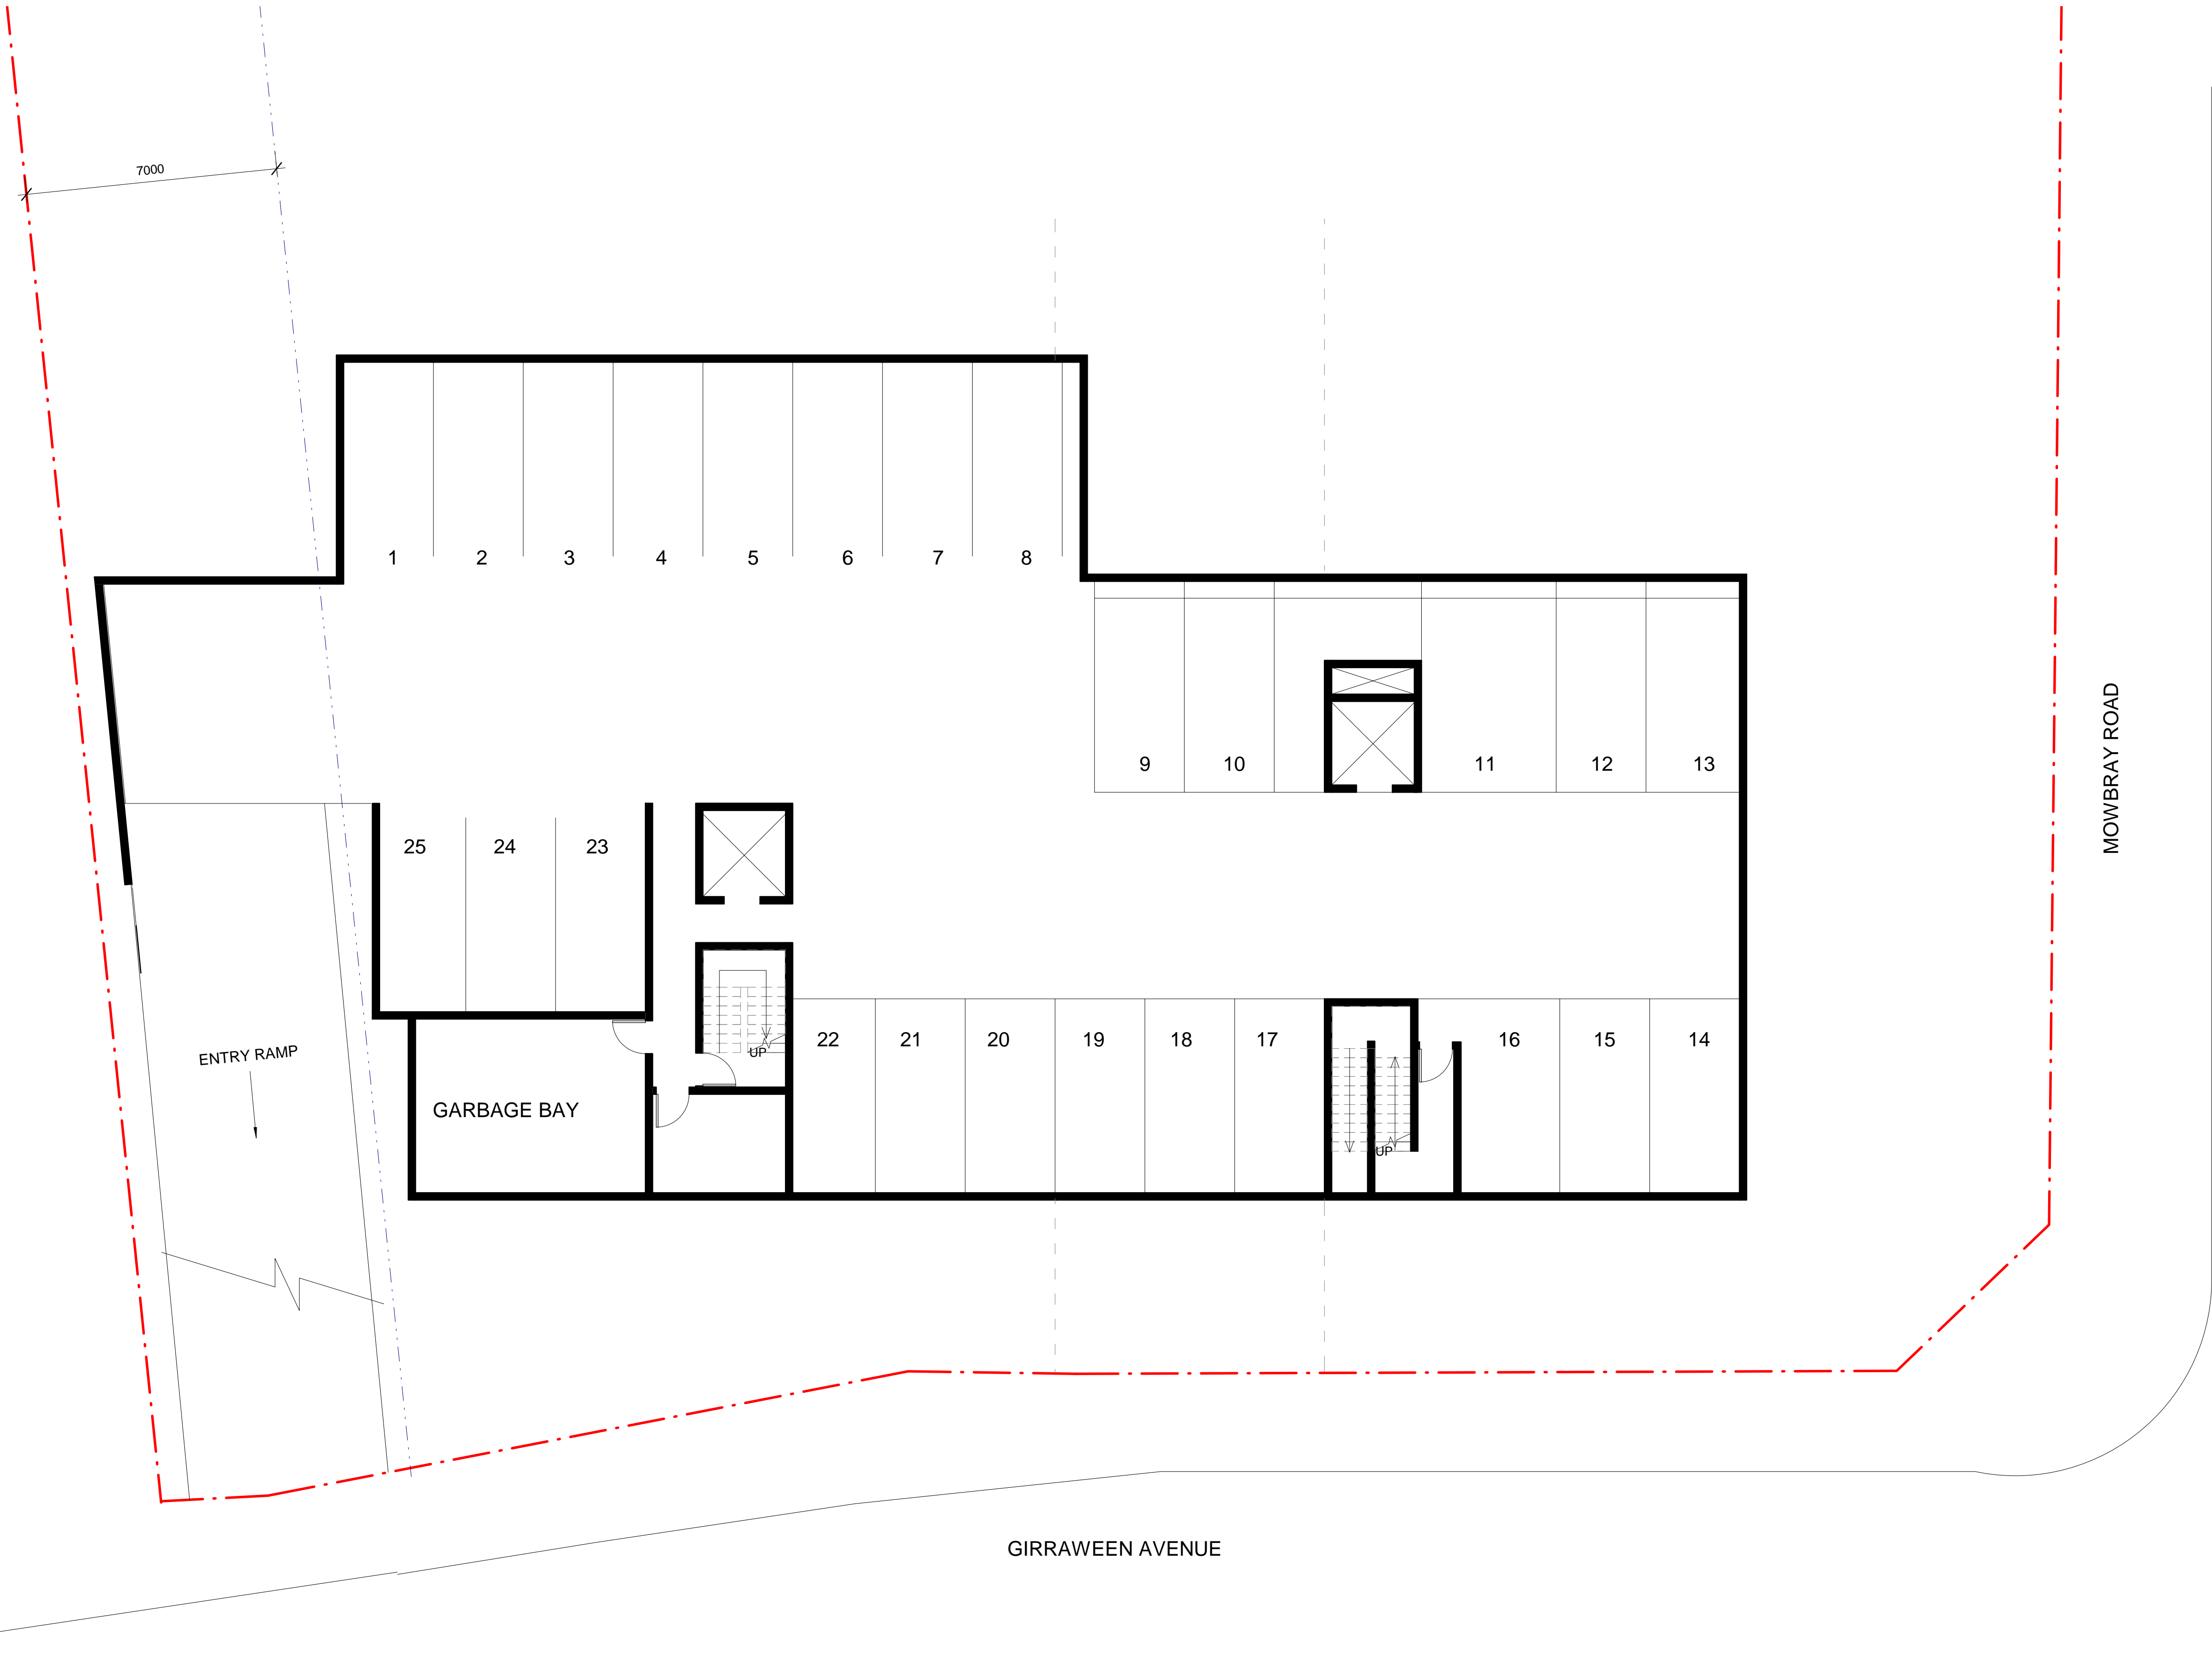

NOTES

1. This drawing is not to be scaled for dimensioning purposes. Use only figured dimensions.
 2. LFA (Pacific) Pty Ltd. All rights reserved. This work is covered by copyright and cannot be reproduced or copied in any form or by any means without written permission of LFA (Pacific) Pty Ltd.
 3. All footing, slabs, columns and beams to future detail.
 4. Stormwater and sanitary drainage to future detail.
 5. Drawings for discussion purposes only.
- NOT FOR CONSTRUCTION



LFA (PACIFIC) PTY LIMITED

MASTERPLANNING
URBAN DESIGN
ARCHITECTURE
LANDSCAPE ARCHITECTURE
INTERIORS

SUITE 4, EDGECLIFF COURT, 2 NEW McLEAN ST, EDGECLIFF NSW 2027
M PO BOX 259, EDGECLIFF NSW 2027 T 02 9327 6822 F 02 9327 5554
E info@lfa.com.au W www.lfa.com.au ABN 92 830 134 905 QM ISO 9001:2008

NOMINATED ARCHITECTS ALF LESTER NO.2128 STEPHEN ANDERS NO.5764

Basement

2018-5790

7/05/2018 11:43:16 AM



DRAWING NUMBER: A100



562 MOWBRAY ROAD, LANE COVE

scale

A1 1 : 100

A3 1 : 200

SKETCH

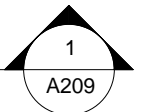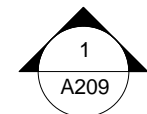

NOTES

1. This drawing is not to be scaled for dimensioning purposes. Use only figured dimensions.
 2. LFA (Pacific) Pty Ltd. All rights reserved. This work is covered by copyright and cannot be reproduced or copied in any form or by any means without written permission of LFA (Pacific) Pty Ltd.
 3. All footings, slabs, columns and beams to future detail.
 4. Stormwater and sanitary drainage to future detail.
 5. Drawings for discussion purposes only.
- NOT FOR CONSTRUCTION



LFA (PACIFIC) PTY LIMITED

MASTERPLANNING
URBAN DESIGN
ARCHITECTURE
LANDSCAPE ARCHITECTURE
INTERIORS

SUITE 4, EDGECLIFF COURT, 2 NEW McLEAN ST, EDGECLIFF NSW 2027
M PO BOX 256, EDGECLIFF NSW 2027 T 02 9327 6822 F 02 9327 5554
E info@lfa.com.au W www.lfa.com.au ABN 92 830 134 905 QM ISO 9001:2008
NOMINATED ARCHITECTS ALF LESTER NO.2128 STEPHEN ANDERS NO.5764

Ground Floor

2018-5790

7/05/2018 11:43:17 AM



BOUNDARY

BOUNDARY

EXISTING 4 STOREY
APARTMENTS

LOT 141

LOT 140

UNIT 2

UNIT 3

UNIT 1

UNIT 4

STORE

STORE

DRIVEWAY

ENTRY

ENTRY

ENTRY RAMP

GIRRAWEE AVENUE

MOWBRAY ROAD

1 Bed

2 Bed

Balcony

Store

562 MOWBRAY ROAD, LANE COVE

scale

A1 1 : 100

A3 1 : 200

SKETCH

DRAWING NUMBER: A101

NOTES

1. This drawing is not to be scaled for dimensioning purposes. Use only figured dimensions.
 2. LFA (Pacific) Pty Ltd. All rights reserved. This work is covered by copyright and cannot be reproduced or copied in any form or by any means without written permission of LFA (Pacific) Pty Ltd.
 3. All footing, slabs, columns and beams to future detail.
 4. Stormwater and sanitary drainage to future detail.
 5. Drawings for discussion purposes only.
- NOT FOR CONSTRUCTION



LFA (PACIFIC) PTY LIMITED

MASTERPLANNING
URBAN DESIGN
ARCHITECTURE
LANDSCAPE ARCHITECTURE
INTERIORS

SUITE 4, EDGECLIFF COURT, 2 NEW McLEAN ST, EDGECLIFF NSW 2027
M PO BOX 256, EDGECLIFF NSW 2027 T 02 9327 6822 F 02 9327 5554
E info@lfa.com.au W www.lfa.com.au ABN 92 830 134 905 GIM ISO 9001:2008

NOMINATED ARCHITECTS ALF LESTER NO.2126 STEPHEN ANDERS NO.5764

First Floor

2018-5790

7/05/2018 11:43:17 AM



GIRRAWEE AVENUE

EXISTING 4 STOREY
APARTMENTS

MOWBRAY ROAD

- 1 Bed
- 2 Bed
- Balcony

562 MOWBRAY ROAD, LANE COVE

scale

A1 1 : 100

A3 1 : 200

SKETCH

DRAWING NUMBER: A102



- 1 Bed
- 2 Bed
- Balcony

NOTES

- This drawing is not to be scaled for dimensioning purposes. Use only figured dimensions.
- LFA (Pacific) Pty Ltd. All rights reserved. This work is covered by copyright and cannot be reproduced or copied in any form or by any means without written permission of LFA (Pacific) Pty Ltd.
- All footing, slabs, columns and beams to future detail.
- Stormwater and sanitary drainage to future detail.
- Drawings for discussion purposes only.

NOT FOR CONSTRUCTION



LFA (PACIFIC) PTY LIMITED

MASTERPLANNING
URBAN DESIGN
ARCHITECTURE
LANDSCAPE ARCHITECTURE
INTERIORS

SUITE 4, EDGECLIFF COURT, 2 NEW McLEAN ST, EDGECLIFF NSW 2027
M PO BOX 256, EDGECLIFF NSW 2027 T 02 9327 6822 F 02 9327 5554
E info@lfa.com.au W www.lfa.com.au ABN 92 830 134 905 GIM ISO 9001:2008

NOMINATED ARCHITECTS ALF LESTER NO.2126 STEPHEN ANDERS NO.5764

Second Floor

2018-5790
7/05/2018 11:43:17 AM



DRAWING NUMBER: A103

562 MOWBRAY ROAD, LANE COVE

scale

A1 1 : 100
A3 1 : 200

SKETCH



NOTES

1. This drawing is not to be scaled for dimensioning purposes. Use only figured dimensions.
 2. LFA (Pacific) Pty Ltd. All rights reserved. This work is covered by copyright and cannot be reproduced or copied in any form or by any means without written permission of LFA (Pacific) Pty Ltd.
 3. All footing, slabs, columns and beams to future detail.
 4. Stormwater and sanitary drainage to future detail.
 5. Drawings for discussion purposes only.
- NOT FOR CONSTRUCTION




LFA (PACIFIC) PTY LIMITED

MASTERPLANNING
URBAN DESIGN
ARCHITECTURE
LANDSCAPE ARCHITECTURE
INTERIORS

SUITE 4, EDGECLIFF COURT, 2 NEW McLEAN ST, EDGECLIFF NSW 2027
M PO BOX 259, EDGECLIFF NSW 2027 T 02 9327 6822 F 02 9327 5554
E info@lfa.com.au W www.lfa.com.au ABN 92 830 134 905 OM ISO 9001-2008
NOMINATED ARCHITECTS ALF LESTER NO.2126 STEPHEN ANDERS NO.5764

Third Floor

2018-5790
7/05/2018 11:43:18 AM

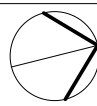

DRAWING NUMBER: A104

- 1 Bed
- 2 Bed
- Balcony

562 MOWBRAY ROAD, LANE COVE

scale

A1 1 : 100
A3 1 : 200

SKETCH



1 Bed
Balcony

Fourth Floor

2018-5790
7/05/2018 11:43:18 AM



DRAWING NUMBER: A105

562 MOWBRAY ROAD, LANE COVE

scale

A1 1 : 100

A3 1 : 200

SKETCH



NOTES

1. This drawing is not to be scaled for dimensioning purposes. Use only figured dimensions.
2. LFA (Pacific) Pty Ltd. All rights reserved. This work is covered by copyright and cannot be reproduced or copied in any form or by any means without written permission of LFA (Pacific) Pty Ltd.
3. All footing, slabs, columns and beams to future detail.
4. Stormwater and sanitary drainage to future detail.
5. Drawings for discussion purposes only.

NOT FOR CONSTRUCTION



LFA (PACIFIC) PTY LIMITED

MASTERPLANNING
URBAN DESIGN
ARCHITECTURE
LANDSCAPE ARCHITECTURE
INTERIORS


SUITE 4, EDGECLIFF COURT, 2 NEW McLEAN ST, EDGECLIFF NSW 2027
M PO BOX 256, EDGECLIFF NSW 2027 T 02 9327 6822 F 02 9327 5554
E info@lfa.com.au W www.lfa.com.au ABN 92 830 134 905 QM ISO 9001:2008

NOMINATED ARCHITECTS ALF LESTER NO.2128 STEPHEN ANDERS NO.5764

East Elevation

2018-5790

7/05/2018 11:43:24 AM

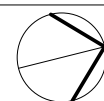

DRAWING NUMBER: A200

562 MOWBRAY ROAD, LANE COVE

scale

A1 1 : 100

A3 1 : 200

SKETCH



NOTES

1. This drawing is not to be scaled for dimensioning purposes. Use only figured dimensions.
2. LFA (Pacific) Pty Ltd. All rights reserved. This work is covered by copyright and cannot be reproduced or copied in any form or by any means without written permission of LFA (Pacific) Pty Ltd.
3. All footing, slabs, columns and beams to future detail.
4. Stormwater and sanitary drainage to future detail.
5. Drawings for discussion purposes only.

NOT FOR CONSTRUCTION



LFA (PACIFIC) PTY LIMITED

MASTERPLANNING
URBAN DESIGN
ARCHITECTURE
LANDSCAPE ARCHITECTURE
INTERIORS


SUITE 4, EDGECLIFF COURT, 2 NEW McLEAN ST, EDGECLIFF NSW 2027
M PO BOX 256, EDGECLIFF NSW 2027 T 02 9327 6822 F 02 9327 5554
E lfa@lfa.com.au W www.lfa.com.au ABN 92 830 134 905 QM ISO 9001:2008

NOMINATED ARCHITECTS: ALF LESTER NO.2128 STEPHEN ANDERS NO.5764

North Elevation

2018-5790

7/05/2018 11:43:30 AM

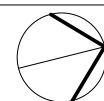

DRAWING NUMBER: A201


562 MOWBRAY ROAD, LANE COVE

scale

A1 1 : 100

A3 1 : 200

SKETCH

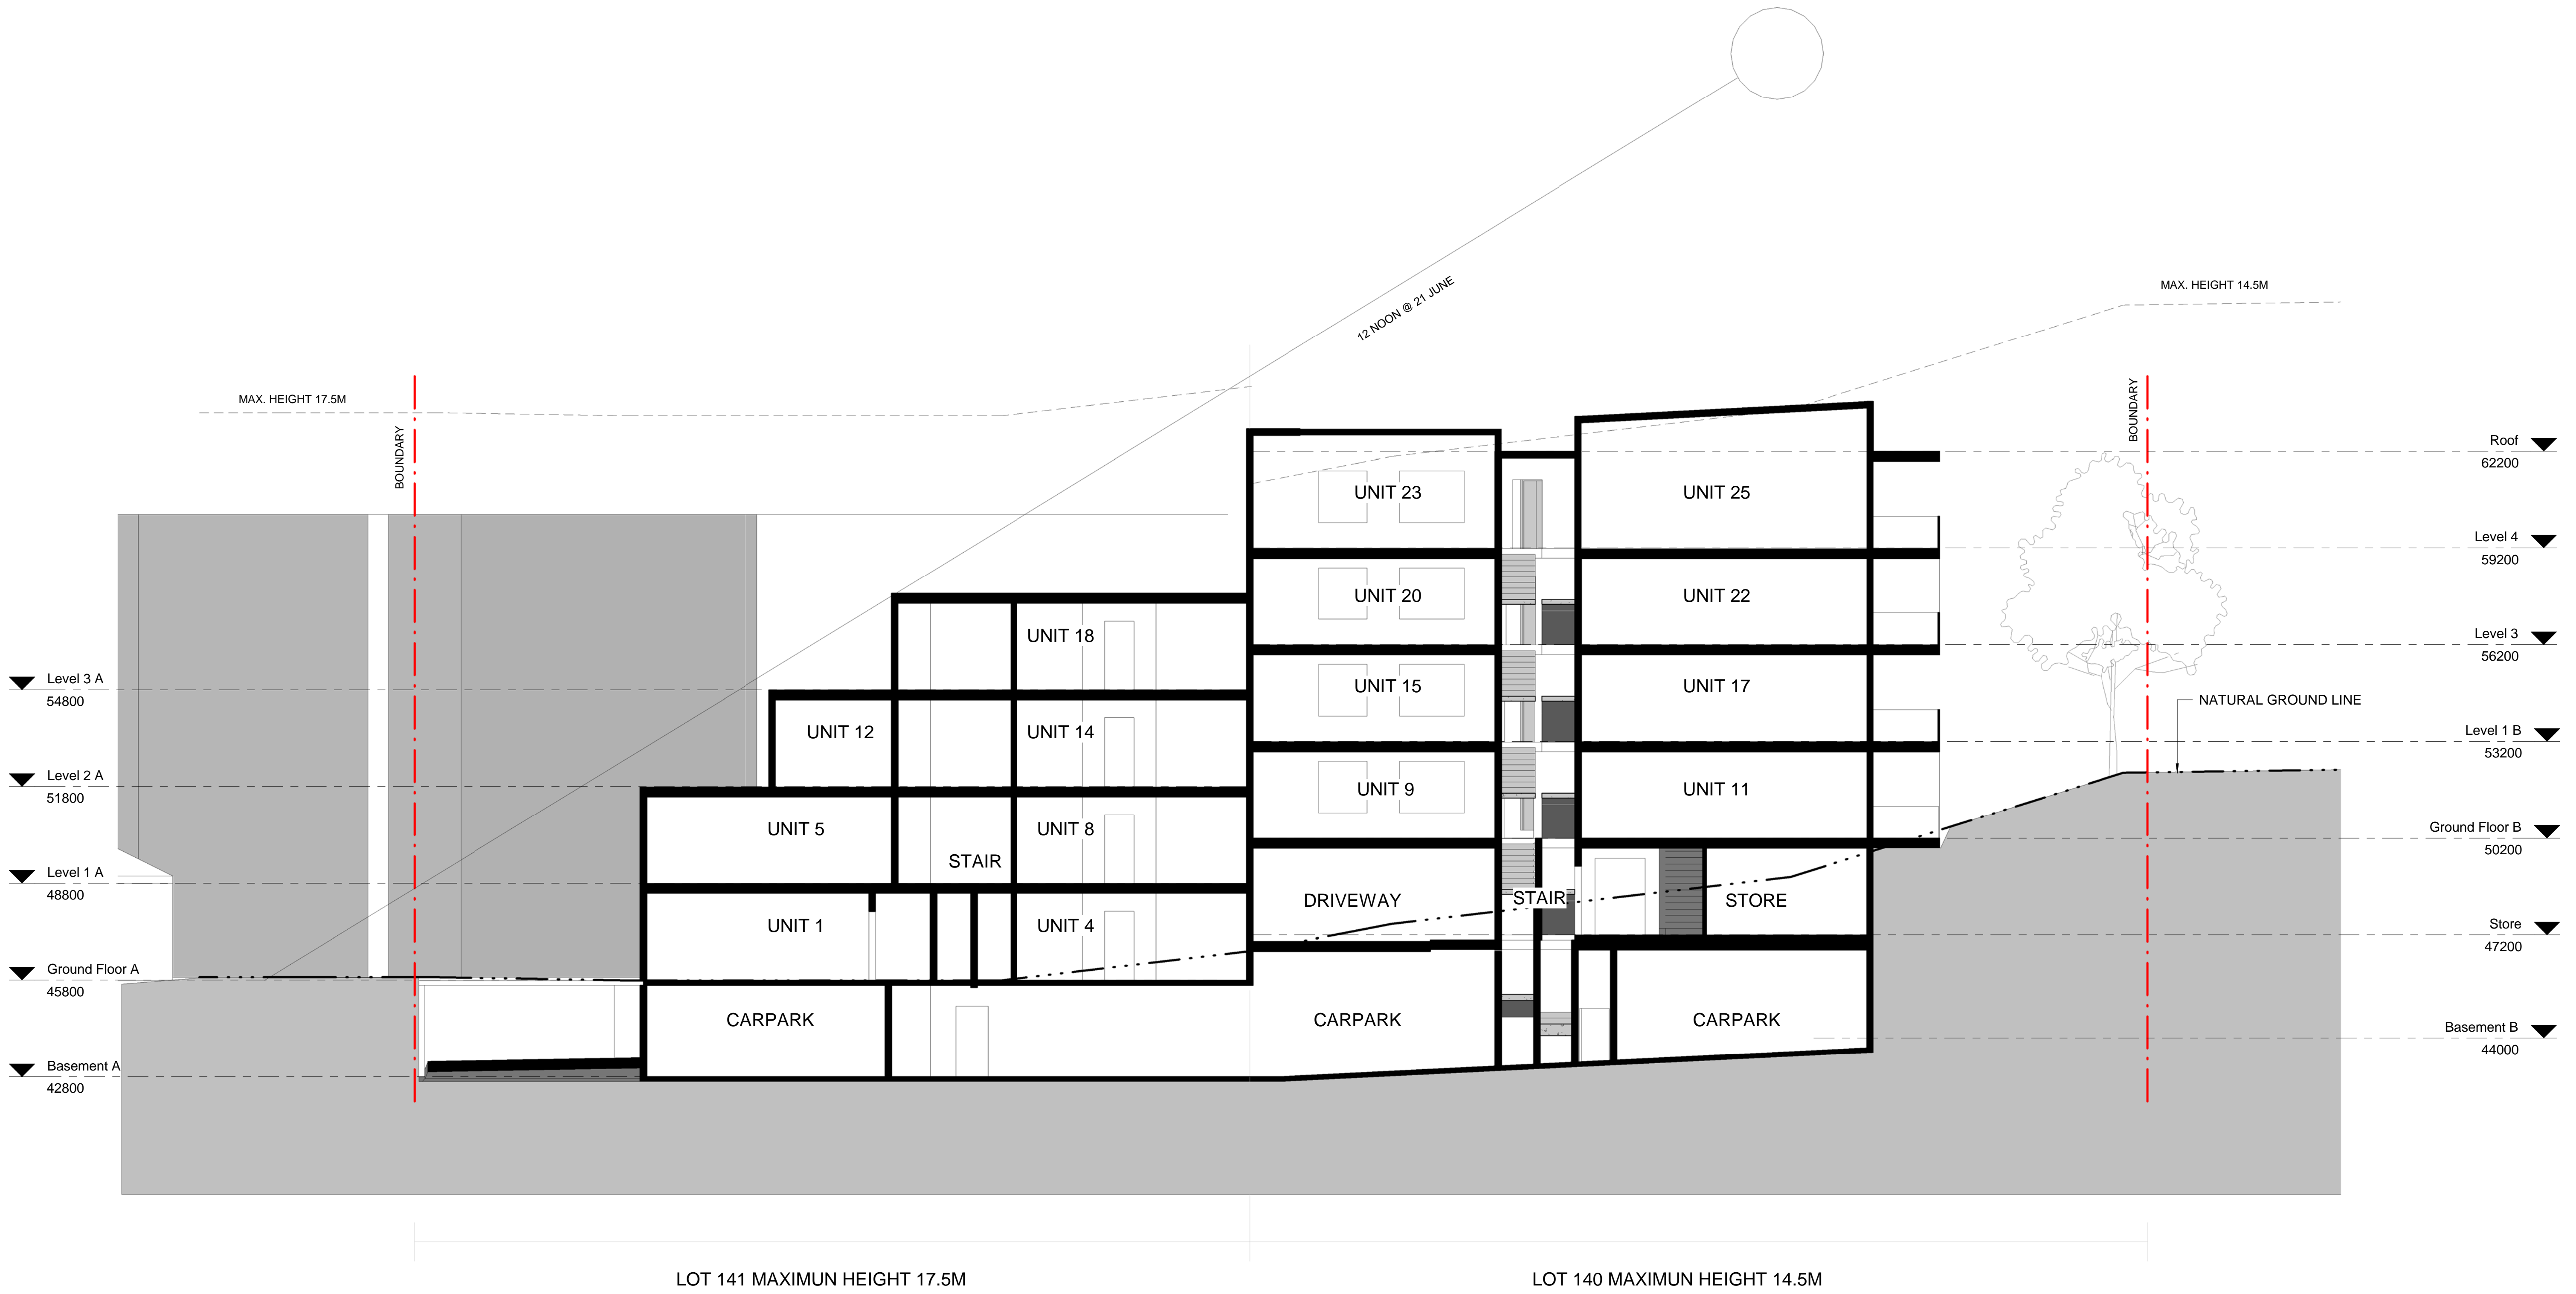

1 Section 1
1 : 100

Schematic Section

2018-5790
7/05/2018 11:43:35 AM

DRAWING NUMBER: A209



1 Shadows June 9am



2 Shadows June 12 Noon



3 Shadows June 3pm

NOTES

1. This drawing is not to be scaled for dimensioning purposes. Use only figured dimensions.
 2. LFA (Pacific) Pty Ltd. All rights reserved. This work is covered by copyright and cannot be reproduced or copied in any form or by any means without written permission of LFA (Pacific) Pty Ltd.
 3. All footing, slabs, columns and beams to future detail.
 4. Stormwater and sanitary drainage to future detail.
 5. Drawings for discussion purposes only.
- NOT FOR CONSTRUCTION



LFA (PACIFIC) PTY LIMITED

MASTERPLANNING
URBAN DESIGN
ARCHITECTURE
LANDSCAPE ARCHITECTURE
INTERIORS


SUITE 4, EDGECLIFF COURT, 2 NEW McLEAN ST, EDGECLIFF NSW 2027
M PO BOX 250, EDGECLIFF NSW 2027 T 02 9327 6822 F 02 9327 5554
E info@lfa.com.au W www.lfa.com.au ABN 92 830 134 905 QM ISO 9001:2008

NOMINATED ARCHITECTS ALF LESTER NO.2128 STEPHEN ANDERS NO.5764

Shadows

2018-5790

7/05/2018 11:43:43 AM

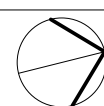

DRAWING NUMBER: A300

562 MOWBRAY ROAD, LANE COVE

scale


A1

A3

SKETCH



2 View 2 Girraween and Mowbray

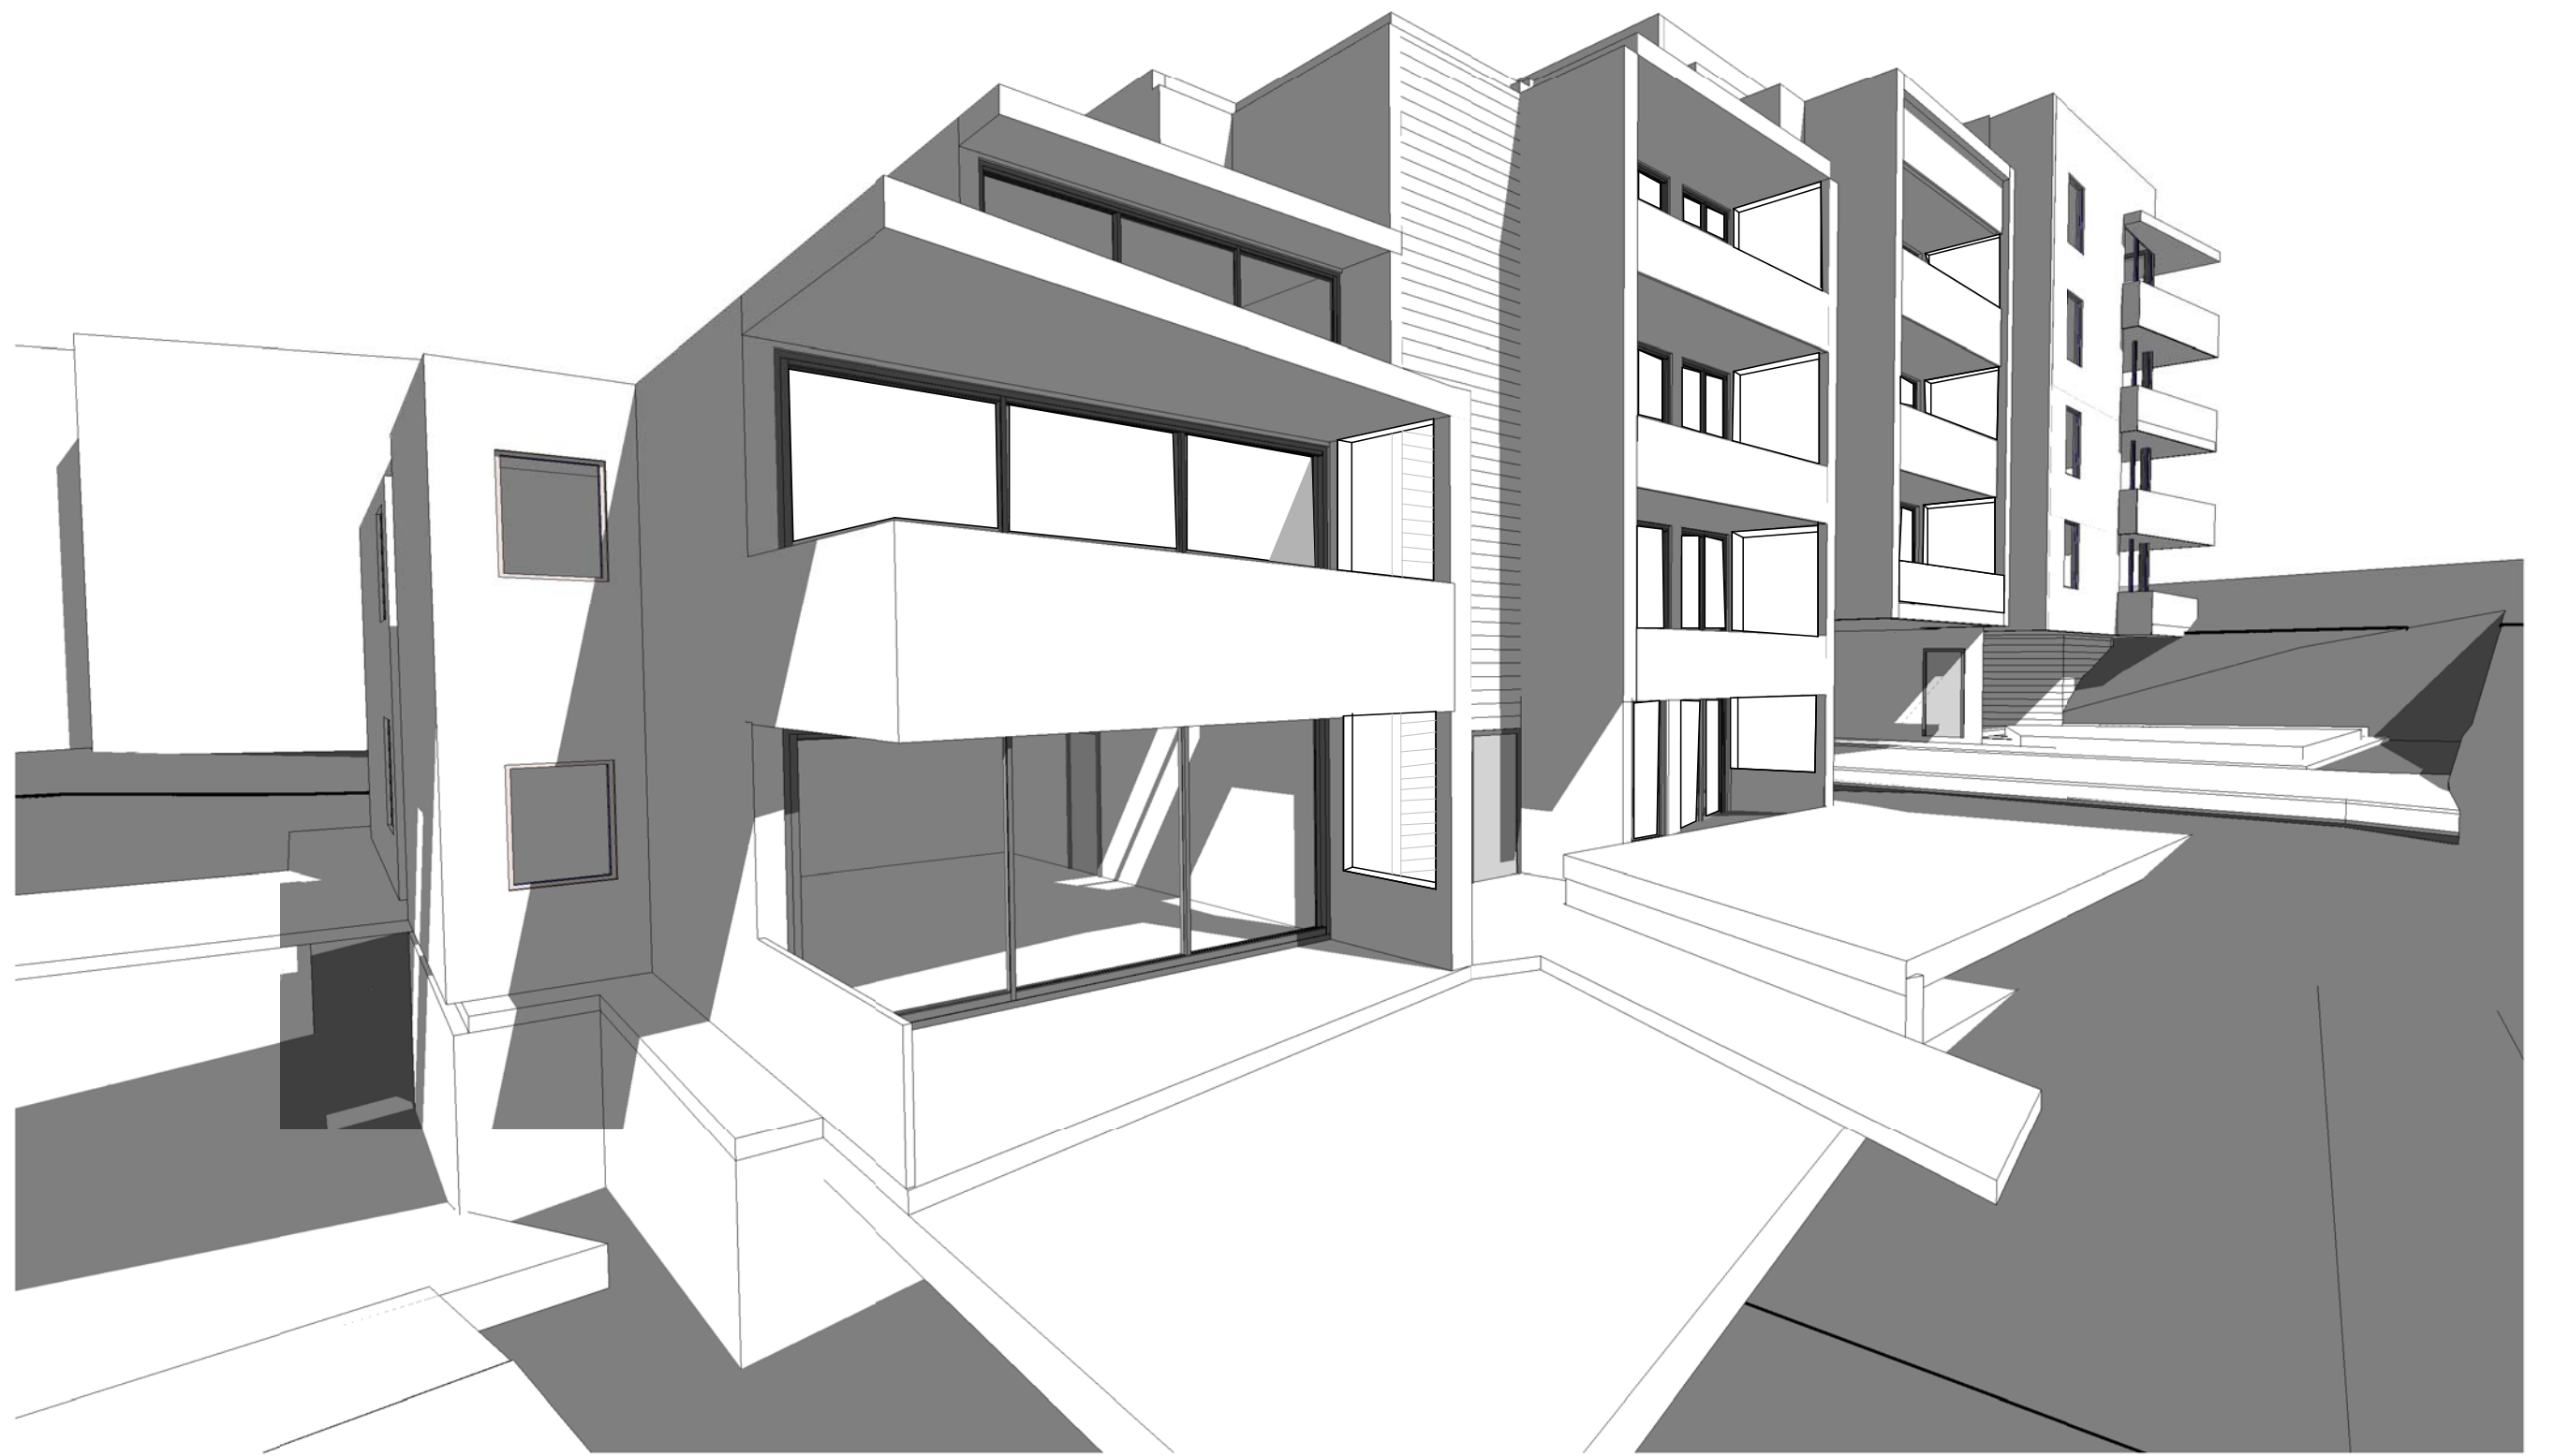

1 View 1 Girraween Avenue



3 View 3 Mowbray Road

NOTES

1. This drawing is not to be scaled for dimensioning purposes. Use only figured dimensions.
2. LFA (Pacific) Pty Ltd. All rights reserved. This work is covered by copyright and cannot be reproduced or copied in any form or by any means without written permission of LFA (Pacific) Pty Ltd.
3. All footing, slabs, columns and beams to future detail.
4. Stormwater and sanitary drainage to future detail.
5. Drawings for discussion purposes only

NOT FOR CONSTRUCTION



LFA (PACIFIC) PTY LIMITED

MASTERPLANNING
URBAN DESIGN
ARCHITECTURE
LANDSCAPE ARCHITECTURE
INTERIORS


SUITE 4, EDGECLIFF COURT, 2 NEW McLEAN ST, EDGECLIFF NSW 2027
M PO BOX 256, EDGECLIFF NSW 2027 T 02 9327 6822 F 02 9327 5554
E info@lfa.com.au W www.lfa.com.au ABN 92 830 134 905 QM ISO 9001:2008

NOMINATED ARCHITECTS ALF LESTER NO.2126 STEPHEN ANDERS NO.5764

Perspective Views

2018-5790

7/05/2018 11:43:51 AM

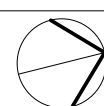

DRAWING NUMBER: A400

562 MOWBRAY ROAD, LANE COVE

scale

A1

A3

SKETCH



NOTES

1. This drawing is not to be scaled for dimensioning purposes. Use only figured dimensions.
 2. LFA (Pacific) Pty Ltd. All rights reserved. This work is covered by copyright and cannot be reproduced or copied in any form or by any means without written permission of LFA (Pacific) Pty Ltd.
 3. All footing, slabs, columns and beams to future detail.
 4. Stormwater and sanitary drainage to future detail.
 5. Drawings for discussion purposes only.
 NOT FOR CONSTRUCTION



LFA (PACIFIC) PTY LIMITED

MASTERPLANNING
 URBAN DESIGN
 ARCHITECTURE
 LANDSCAPE ARCHITECTURE
 INTERIORS

SUITE 4, EDGECLIFF COURT, 2 NEW McLEAN ST, EDGECLIFF NSW 2027
 M PO BOX 259, EDGECLIFF NSW 2027 T 02 9327 6822 F 02 9327 5554
 E info@lfa.com.au W www.lfa.com.au ABR 92 830 134 905 OR ISO 9001-2008
 NOMINATED ARCHITECTS ALF LESTER NO.2128 STEPHEN ANDERS NO.5764

Sketch Perspective

2018-5790
 7/05/2018 11:43:52 AM



DRAWING NUMBER: A401

562 MOWBRAY ROAD, LANE COVE

scale

A1
 A3

SKETCH