


PROPOSED LOTS LAYOUT AND AREAS

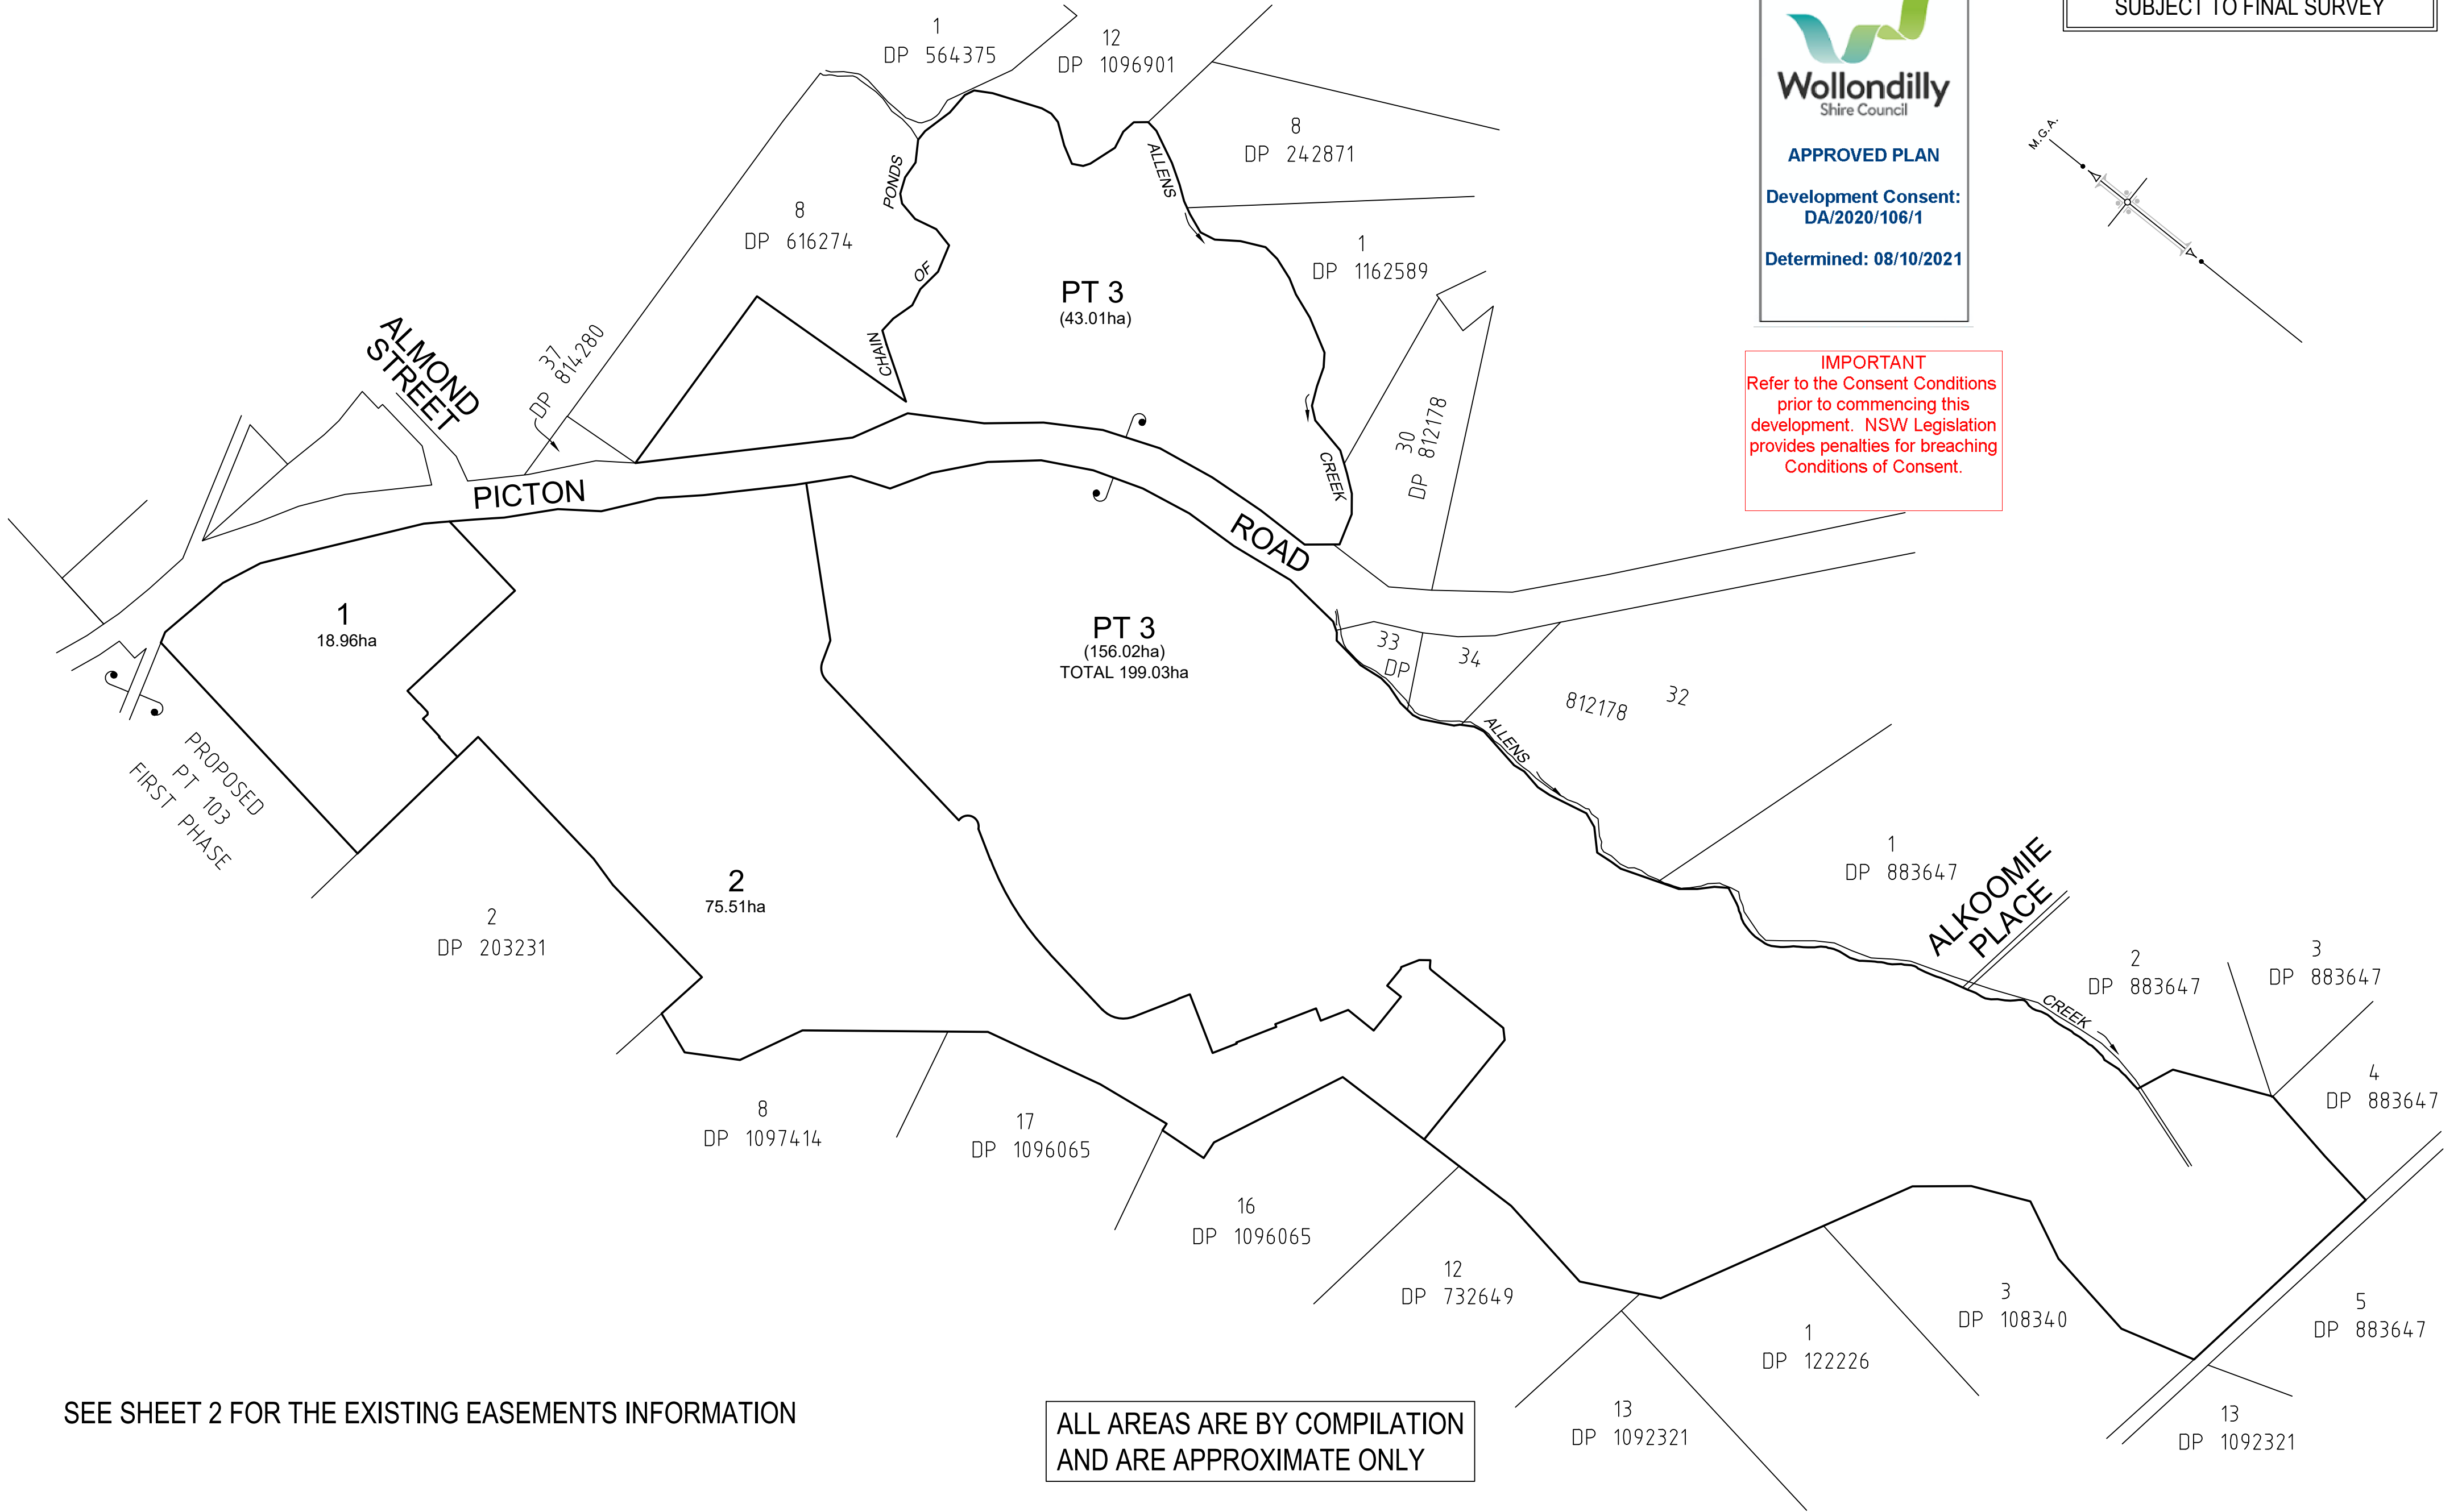

SEE SHEET 2 FOR THE EXISTING EASEMENTS INFORMATION

ALL AREAS ARE BY COMPILATION
AND ARE APPROXIMATE ONLY

SURVEYOR Name: JACEK IDZIKOWSKI Date of Survey: N/S Surveyor's Reference: 43489-032DA-D	PLAN OF PROPOSED SUBDIVISION OF LOT 104 IN DP1232553 AND LOT 2 IN DP108340	LGA: WOLLONDILLY Locality : WILTON Reduction Ratio 1: 7500 Lengths are in metres.	Registered LTS LOCKLEY Registered Surveyors NSW www.ltsl.com.au	DP ISSUE "E" 20-01-2020
---	--	---	---	---

EXISTING EASEMENTS





APPROVED PLAN

Development Consent:
DA/2020/106/1

Determined: 08/10/2021

THIS IS A DRAFT PLAN ONLY AND IS
SUBJECT TO FINAL SURVEY

IMPORTANT
Refer to the Consent Conditions
prior to commencing this
development. NSW Legislation
provides penalties for breaching
Conditions of Consent.

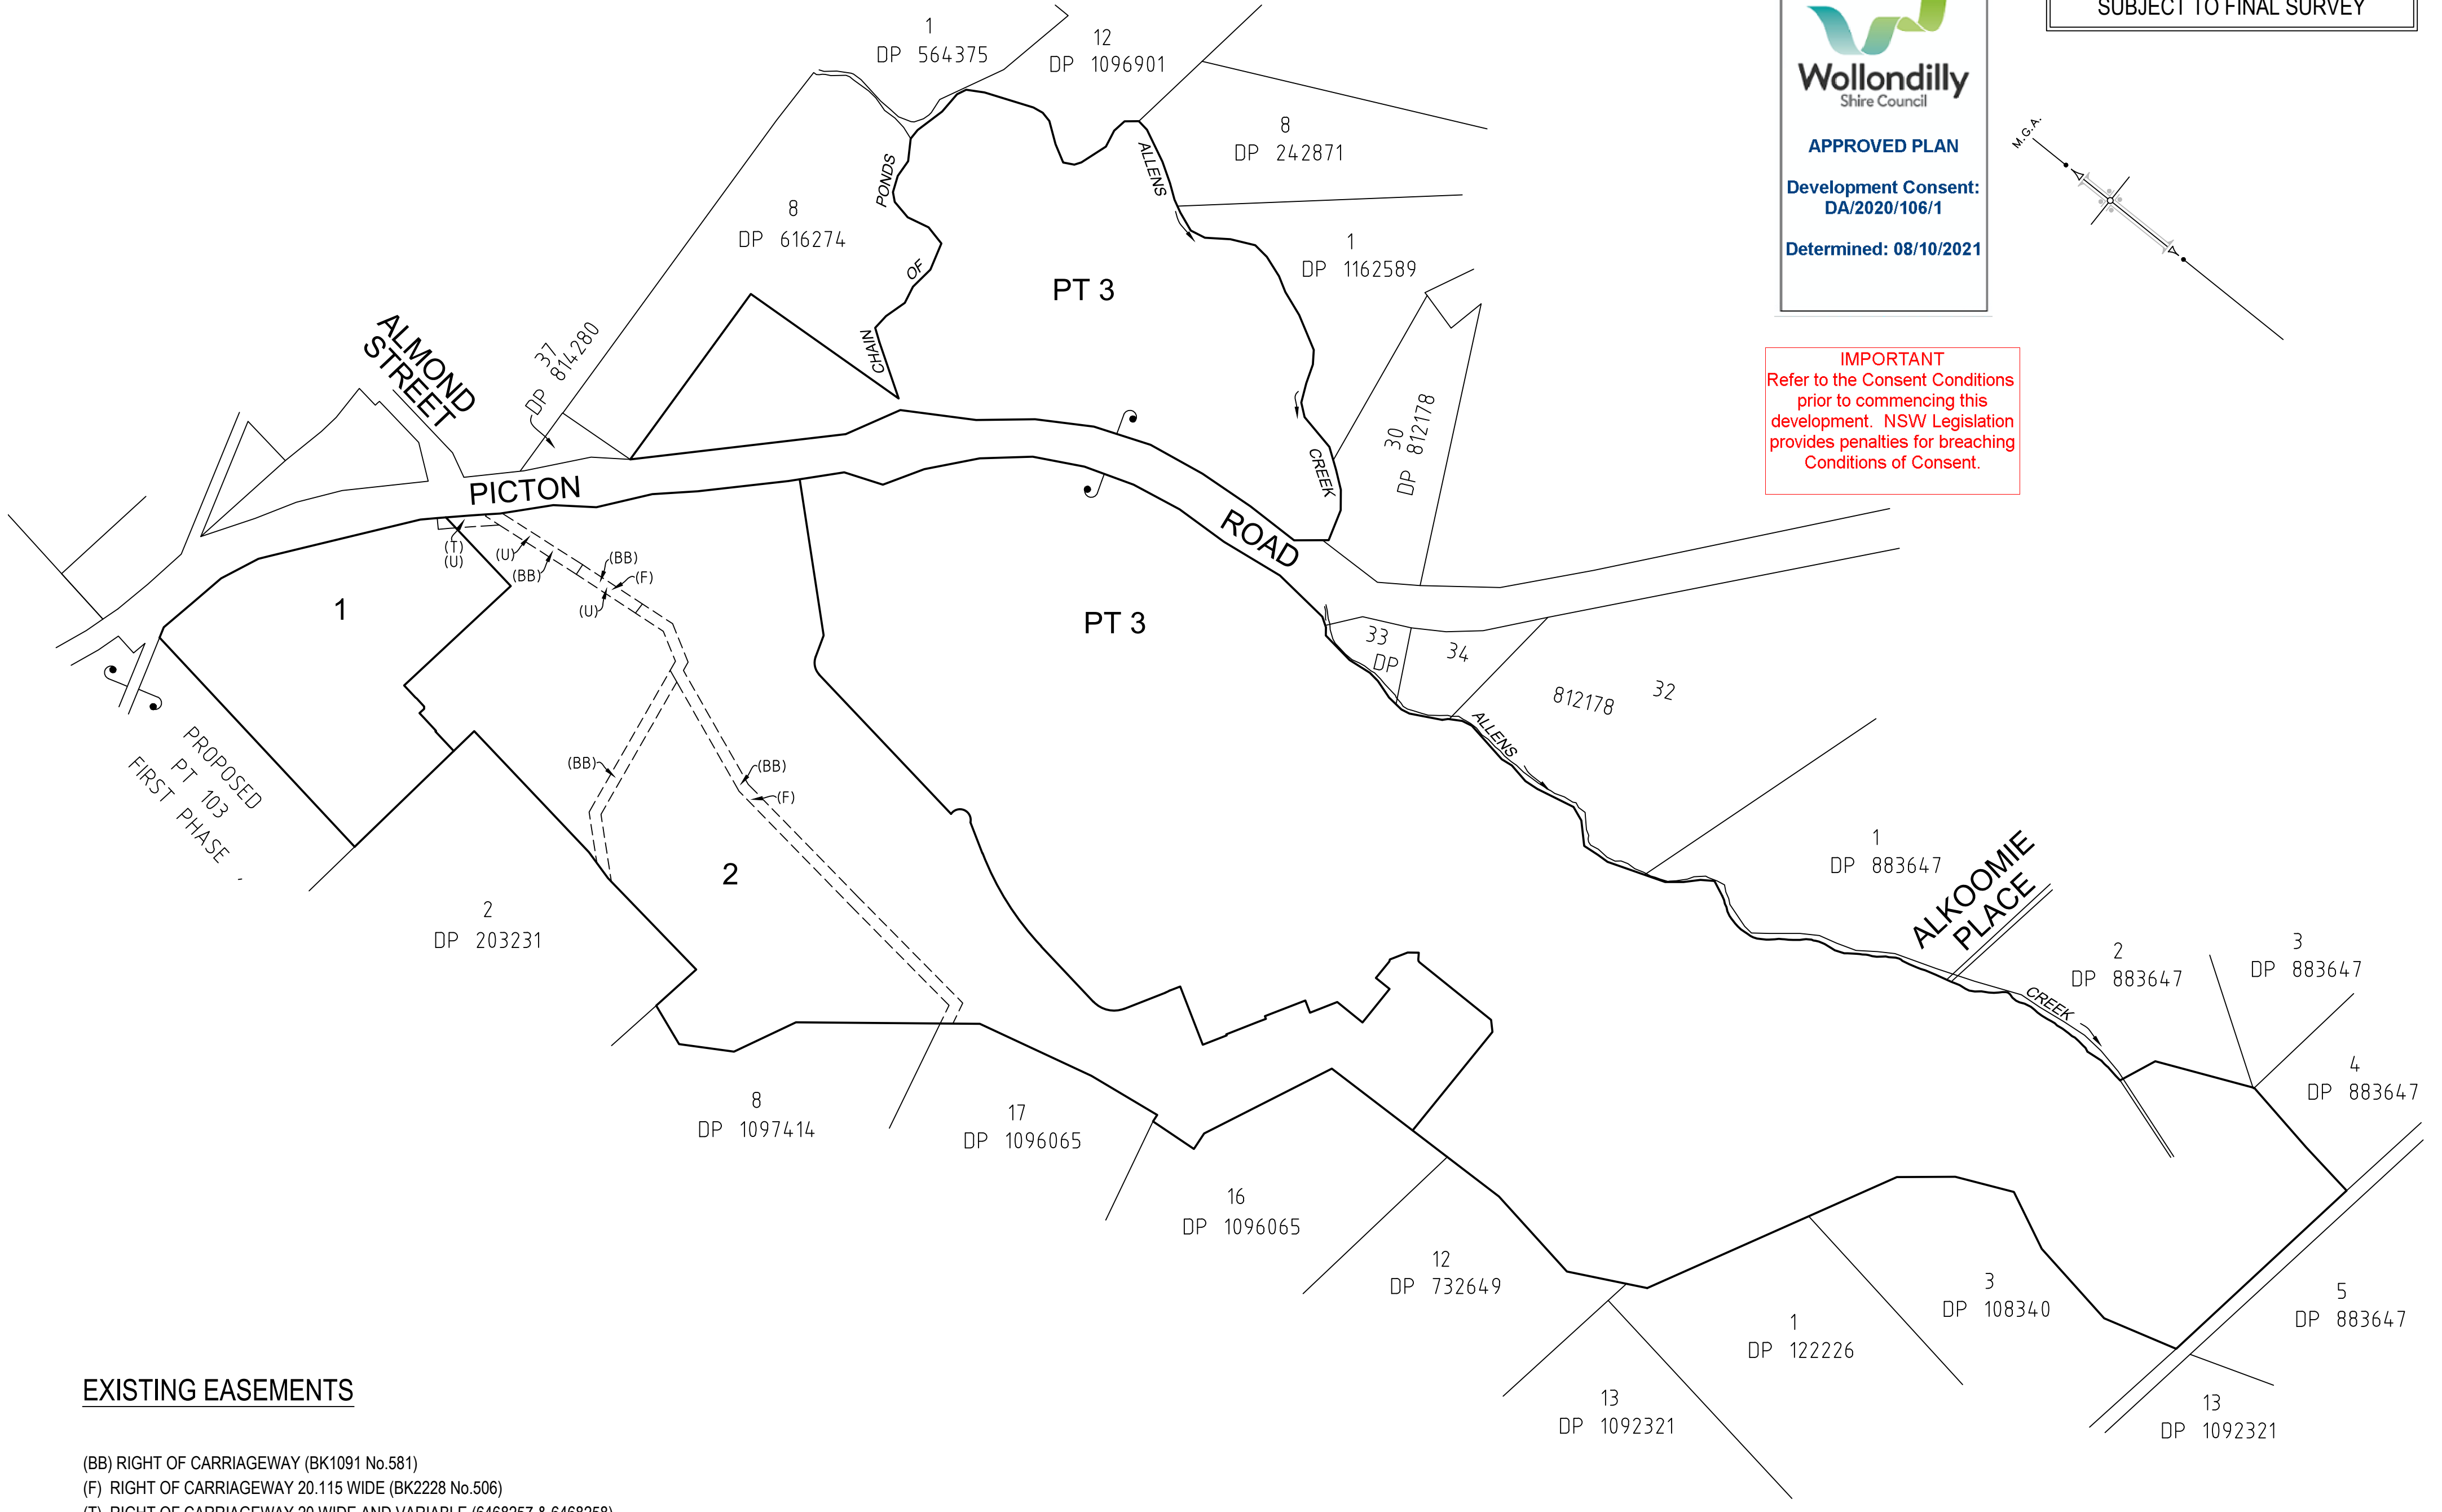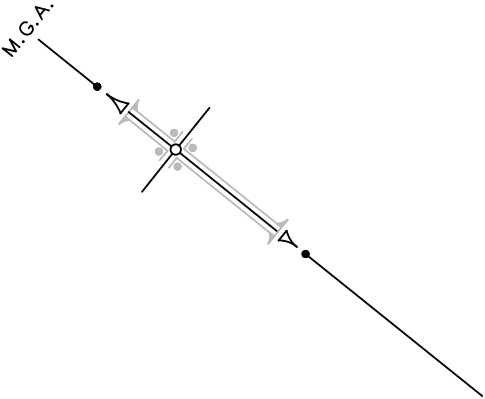

EXISTING EASEMENTS

- (BB) RIGHT OF CARRIAGEWAY (BK1091 No.581)
- (F) RIGHT OF CARRIAGEWAY 20.115 WIDE (BK2228 No.506)
- (T) RIGHT OF CARRIAGEWAY 20 WIDE AND VARIABLE (6468257 & 6468258)
- (U) RIGHT OF ACCESS 20 & 20.115 WIDE (DP1079934)

SURVEYOR
Name: JACEK IDZIKOWSKI
Date of Survey: N/S
Surveyor's Reference: 43489-032DA-D

PLAN OF PROPOSED SUBDIVISION OF LOT 104 IN
DP1232553 AND LOT 2 IN DP108340

LGA: WOLLONDILLY
Locality : WILTON
Reduction Ratio 1: 7500
Lengths are in metres.



DP
ISSUE "E" 20-01-2020

PROPOSED LOTS LAYOUT AND SELECTED EXISTING IMPROVEMENTS




Wollondilly
Shire Council

APPROVED PLAN


Development Consent:
DA/2020/106/1

Determined: 08/10/2021

THIS IS A DRAFT PLAN ONLY AND IS
SUBJECT TO FINAL SURVEY

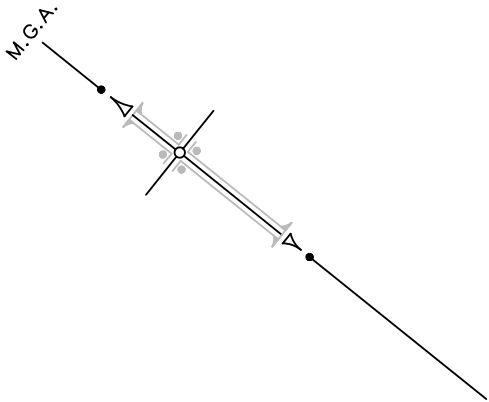

IMPORTANT
Refer to the Consent Conditions
prior to commencing this
development. NSW Legislation
provides penalties for breaching
Conditions of Consent.

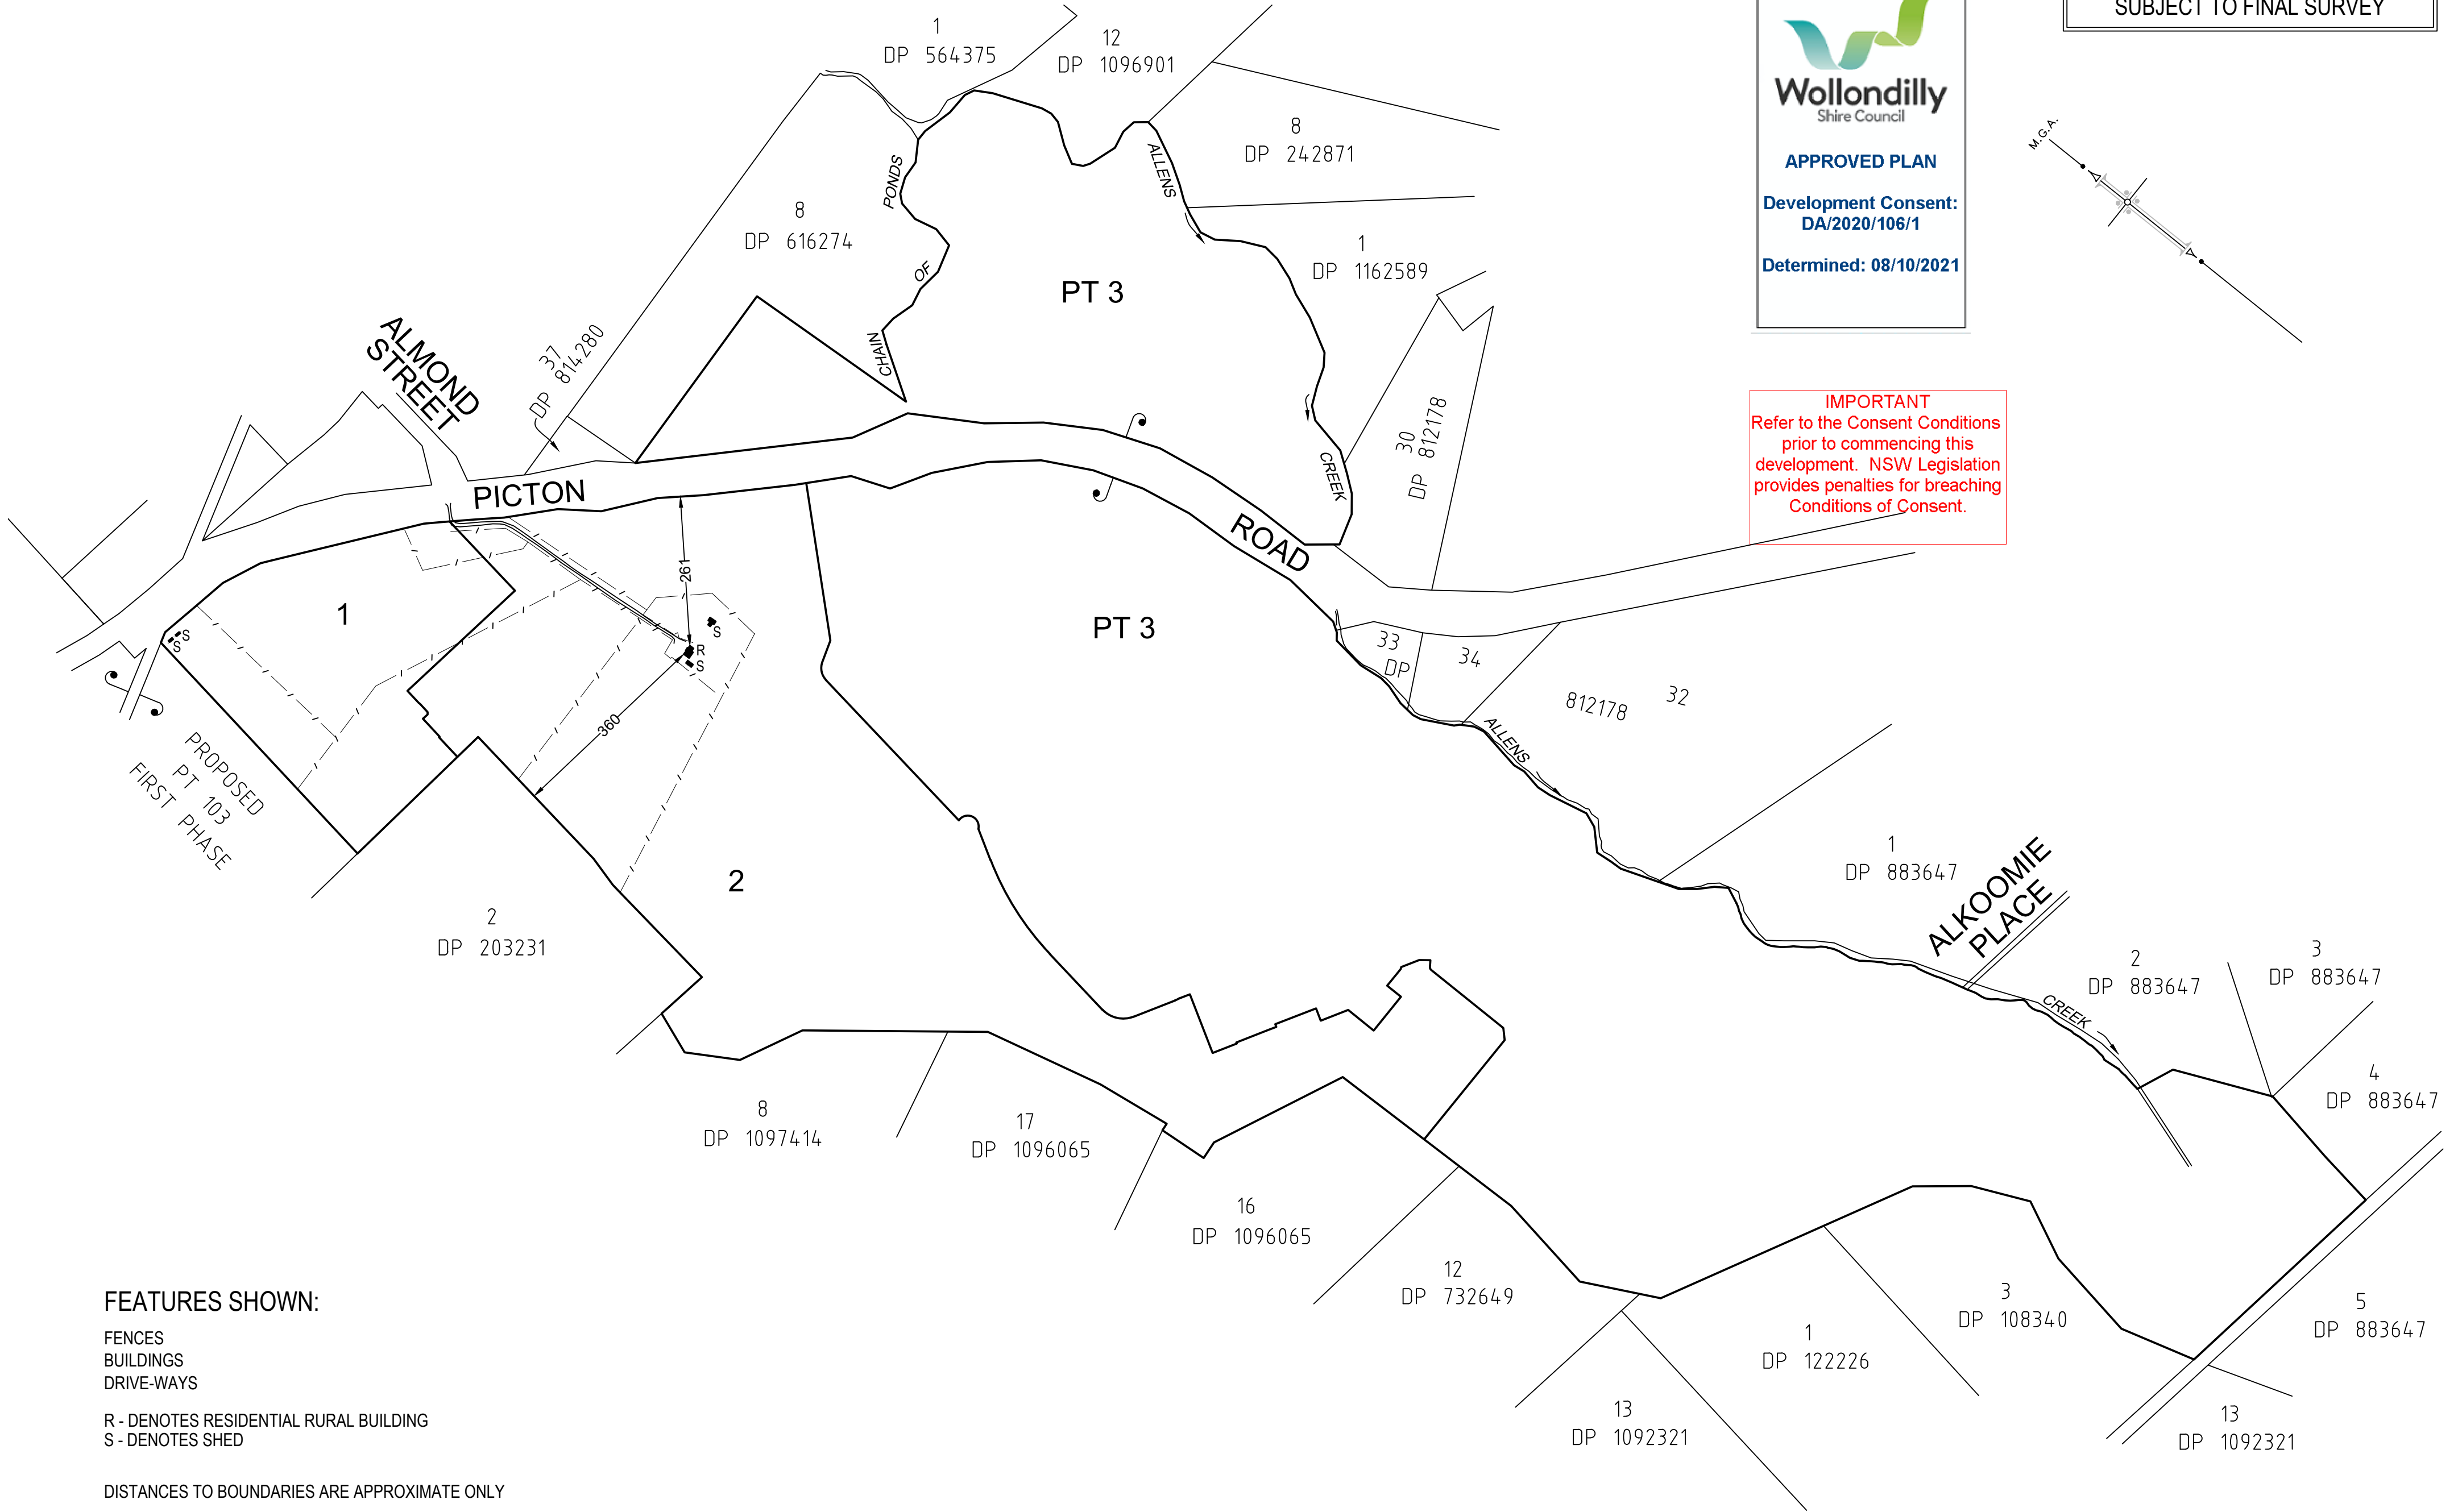

FEATURES SHOWN:

- FENCES
- BUILDINGS
- DRIVE-WAYS
- R - DENOTES RESIDENTIAL RURAL BUILDING
- S - DENOTES SHED

DISTANCES TO BOUNDARIES ARE APPROXIMATE ONLY

SURVEYOR Name: JACEK IDZIKOWSKI Date of Survey: N/S Surveyor's Reference: 43489-032DA-D	PLAN OF PROPOSED SUBDIVISION OF LOT 104 IN DP1232553 AND LOT 2 IN DP108340	LGA: WOLLONDILLY Locality : WILTON Reduction Ratio 1: 7500 Lengths are in metres.	 Registered LTS LOCKLEY Registered Surveyors NSW www.ltsl.com.au	DP ISSUE "E" 20-01-2020
---	--	---	--	---