


FOR CLARITY THIS PLAN CONTAINS FURTHER SURVEY INFORMATION THAT IS NOT SHOWN ON THE PRINTOUT BUT IS CONTAINED WITHIN THE AUTOCAD FILE

32

DP 1188201

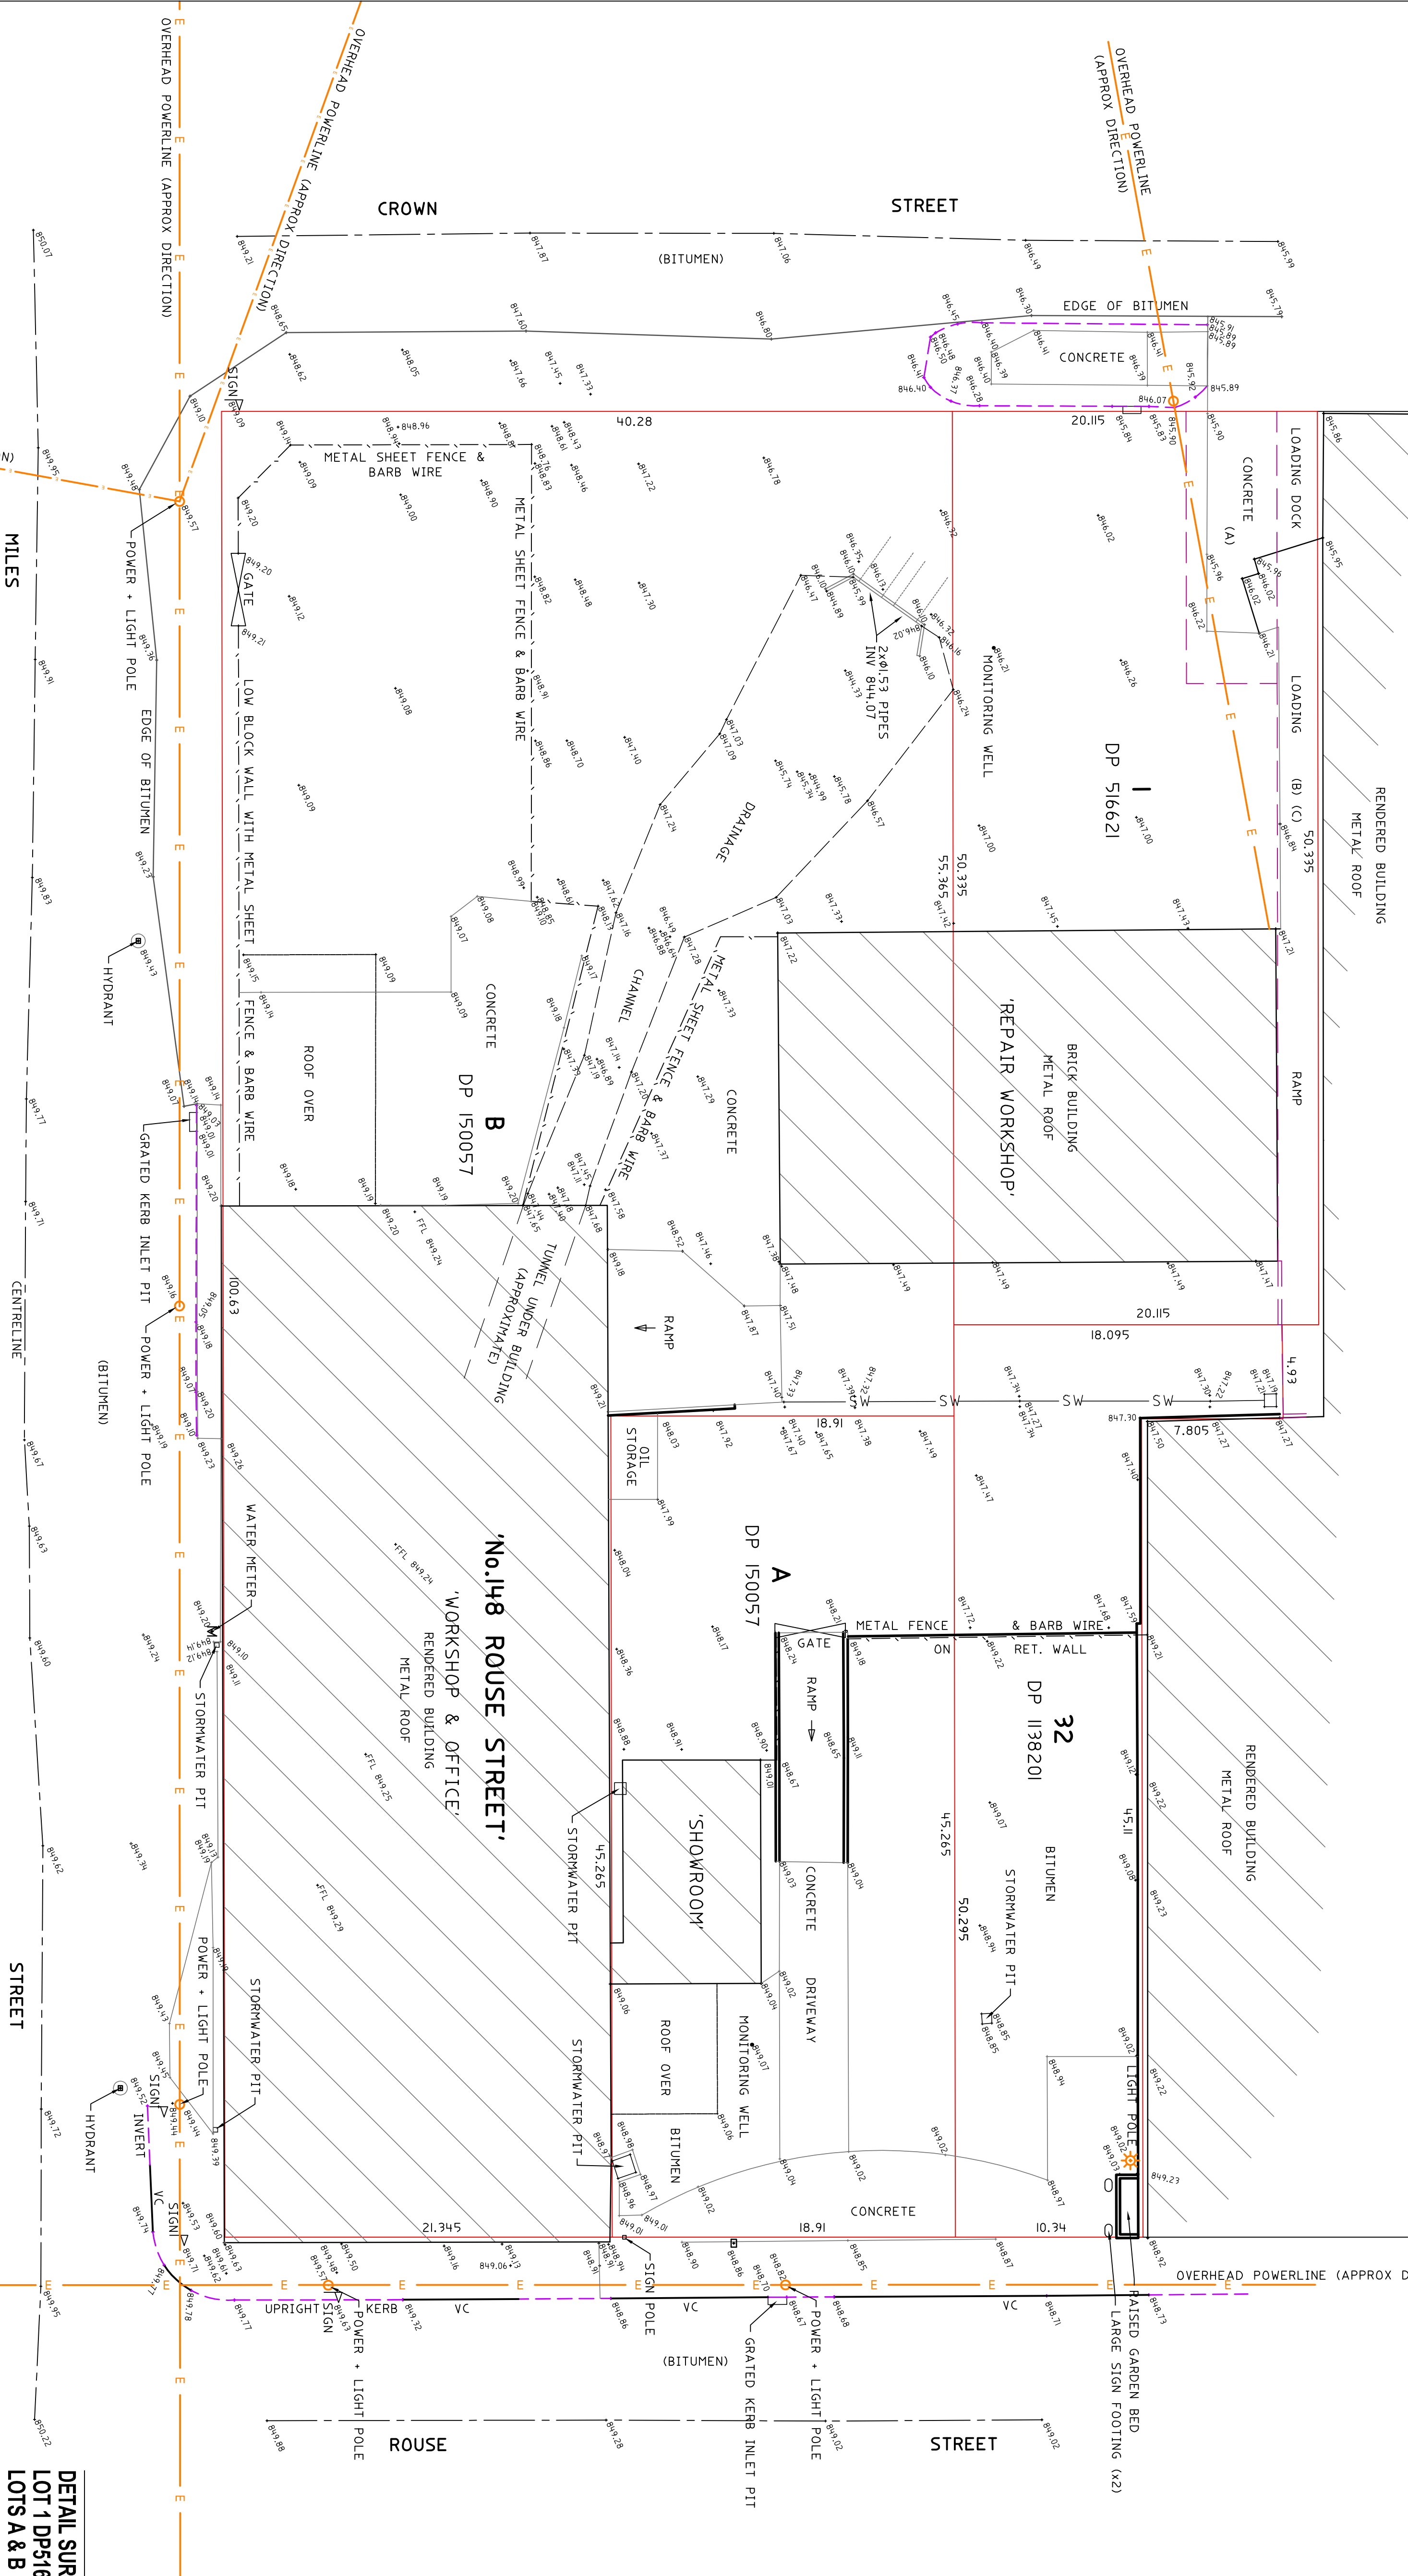

- (A) EASEMENT FOR LOADING 5' WIDE
(B) RIGHT OF CARRIAGEWAY 2.24' WIDE & VARIABLE WIDTH
(C) EASEMENT FOR DRAINAGE 2.24' WIDE & VARIABLE WIDTH

DISCLAIMER:-

THE TITLE BOUNDARIES AS SHOWN HEREON WERE NOT MARKED AT TIME OF SURVEY AND HAVE BEEN DETERMINED BY PLAN DIMENSIONS AND FIELD SURVEY. SERVICES SHOWN HEREON HAVE BEEN LOCATED WHERE POSSIBLE BY FIELD SURVEY. PRIOR TO DEMOLITION, EXCAVATION OR CONSTRUCTION ON THE SITE, THE RELEVANT AUTHORITIES SHOULD BE CONTACTED FOR POSSIBLE LOCATION OF UNDERGROUND SERVICES AND DETAILS OF ALL SERVICES.

THIS PLAN MAY NOT BE COPIED UNLESS THESE NOTES ARE INCLUDED.

LEGEND

- | | | | |
|--|--------------------------------|--|--------------------------|
| | LOT BOUNDARY | | LIGHT POLE |
| | EDGE OF DRAINAGE CHANNEL | | HYDRANT |
| | EASEMENT | | GRADED KERB INLET PIT |
| | CENTRELINE ROAD | | SIGN POST |
| | ELECTRICITY LINE - OVERHEAD | | GRADED PIT |
| | UPRIGHT KERB & GUTTER (INVERT) | | POWER POLE WITH LIGHT |
| | EDGE OF BITUMEN | | GATE |
| | EDGE OF CONCRETE | | WATER METER |
| | AWNING - ROOF OVER | | FFL FINISHED FLOOR LEVEL |
| | KERB - VEHICLE CROSSING | | VC VEHICULAR CROSSING |
| | BLOCK WALL | | |
| | FENCE | | |

DETAIL SURVEY OF
LOT 1 DP516621, LOT 33 DP1138201 AND
LOTS A & B IN DP150057
No.148 ROUSE STREET, TENTERFIELD

SCALE 1:200 AT A1

SURVEYED: K.C. DATE SURVEYED: 21/06/2021
DRAWN: C.D. CHECKED: K.C.

DWG. NO. **TE210726-SV1**

LOCALITY: TENTERFIELD
DATUM: PM 7624 LGA: TENTERFIELD
RL: 849.538 AHD CAD FILE: TE210726-SV1.dwg
CIVIL/CAD FILE: TE210726.cox

TENTERFIELD SURVEYS

342 Rouse Street
(P.O. Box 549)
Tenterfield, NSW 2372
Phone: (02) 6736 2655
Web: www.tenterfieldsurveys.com.au

M.M