


ATTACHMENT B

Site Survey - YSCO Geomatics

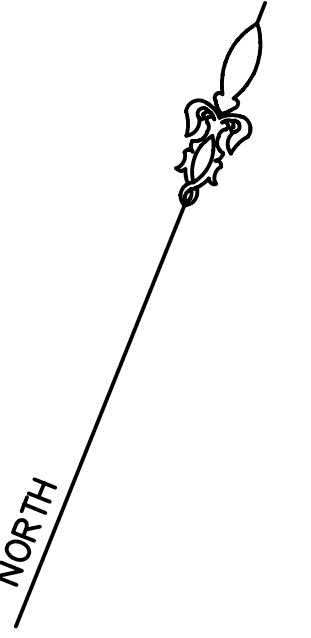

BENCH MARK
CUT TOP OF KERB
RL 122.03 (A.H.D.)

NOTES

1. SPOT LEVELS SHOWN THUS: +
2. CONTOURS SHOWN THUS: -
3. CONTOUR INTERVAL 1.0 METRE
4. SIGNIFICANT TREES SHOWN THUS:

5. VISIBLE SERVICES ONLY HAVE BEEN LOCATED BY SURVEY.
6. BOUNDARY INFORMATION HAS BEEN COMPILED FROM INFORMATION SHOWN ON PLANS ON PUBLIC RECORD AT OFFICE OF LAND AND PROPERTY INFORMATION.
7. BOUNDARIES PLOTTED ARE ACCURATE FOR D.A. PURPOSES. BOUNDARIES SHOULD BE MARKED ON THE GROUND PRIOR TO ANY FURTHER DEVELOPMENT OF THE LAND.




TM
DIAL BEFORE YOU DIG
SHOULD BE CONTACTED
PRIOR TO ANY EXCAVATION ON SITE

THE SPREAD OF EACH TREE IS INDICATIVE ONLY AND CANNOT BE SHOWN ACCURATELY WITHOUT VERY DETAILED FURTHER SURVEY. THE SHAPE AND SIZE OF SPREAD OF THE TREE MAY VARY DUE TO LACK OF UNIFORMITY OF THE BRANCHES, TRUNK AND OTHER REASONS.

TM: trade mark of Association of Australian Dial Before You Dig Services Ltd; used under licence.

22/09/17	ZONING BOUNDARY NEAR EASTERN END OF CLUBHOUSE	P.Y.
01/09/17	R2 ZONING BOUNDARY AMENDED	P.Y.
31/07/17	ZONING BOUNDARIES ADDED	P.Y.
DATE	REVISIONS	BY

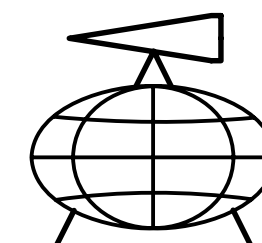

YSCO GEOMATICS
LAND RESOURCE CONSULTANTS

SUITE 4, 114 HAMPDEN ROAD, ARTARMON, 2064
PH: (02) 94198222 FAX: (02) 94194762
Email : enquiries@yscogeomatics.com.au
Website : www.yscogeomatics.com.au
YODALE STRUDWICK & COMPANY PTY LTD A.C.N. 002 819 865

GEOMATIC ENGINEERING
LAND & ENGINEERING SURVEYING
PROJECT MANAGEMENT
SOIL AND WATER MANAGEMENT
ENVIRONMENTAL PLANNING & DESIGN




Liability limited by a scheme approved under Professional Standards Legislation

PLAN SHOWING DETAIL OVER PARTS OF KILLARA
GOLF COURSE, 556 PACIFIC HIGHWAY, KILLARA IN
KURING-GAI L.G.A.

N	DRAWN:	CHECKED:	SCALE:	DATUM:	REFERENCE:
	27 JULY 2017	J.E.	1:800 @ A1	A.H.D.	96111/47C SHT 1 OF 8

BUCKINGHAM

ROAD

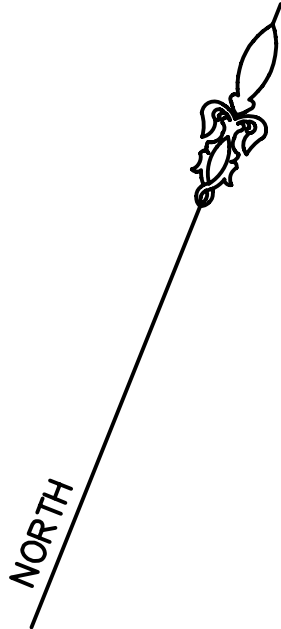

DP 345204

NO ACCESS

DP 1225054

VACANT

DP 414101

NOTES

- SPOT LEVELS SHOWN THUS:
- CONTOURS SHOWN THUS:
- CONTOUR INTERVAL 1.0 METRE
- SIGNIFICANT TREES SHOWN THUS:

- VISIBLE SERVICES ONLY HAVE BEEN LOCATED BY SURVEY.
- BOUNDARY INFORMATION HAS BEEN COMPILED FROM INFORMATION SHOWN ON PLANS ON PUBLIC RECORD AT OFFICE OF LAND AND PROPERTY INFORMATION.
- BOUNDARIES PLOTTED ARE ACCURATE FOR D.A. PURPOSES. BOUNDARIES SHOULD BE MARKED ON THE GROUND PRIOR TO ANY FURTHER DEVELOPMENT OF THE LAND.




TM
DIAL BEFORE YOU DIG
SHOULD BE CONTACTED
PRIOR TO ANY EXCAVATION ON SITE

THE SPREAD OF EACH TREE IS INDICATIVE ONLY AND CANNOT BE SHOWN ACCURATELY WITHOUT VERY DETAILED FURTHER SURVEY. THE SHAPE AND SIZE OF SPREAD OF THE TREE MAY VARY DUE TO LACK OF UNIFORMITY OF THE BRANCHES, TRUNK AND OTHER REASONS.

TM: trade mark of Association of Australian Dial Before You Dig Services Ltd; used under licence.

22/09/17	ZONING BOUNDARY NEAR EASTERN END OF CLUBHOUSE	P.Y.
01/09/17	R2 ZONING BOUNDARY AMENDED	P.Y.
31/07/17	ZONING BOUNDARIES ADDED	P.Y.
DATE	REVISIONS	BY

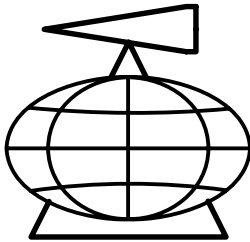

YSCO GEOMATICS
LAND RESOURCE CONSULTANTS

SUITE 4, 114 HAMPDEN ROAD, ARTARMON, 2064
PH: (02) 94198222 FAX: (02) 94194762
Email : enquiries@yscogeomatics.com.au
Website : www.yscogeomatics.com.au
YOUSALE STRUDWICK & COMPANY PTY LTD A.C.N. 002 819 865


GEOMATIC ENGINEERING
LAND & ENGINEERING SURVEYING
PROJECT MANAGEMENT
SOIL AND WATER MANAGEMENT
ENVIRONMENTAL PLANNING & DESIGN



Liability limited by a scheme
approved under Professional
Standards Legislation

PLAN SHOWING DETAIL OVER PARTS OF KILLARA GOLF COURSE, 556 PACIFIC HIGHWAY, KILLARA IN KURING-GAI L.G.A.

DRAWN: 27 JULY 2017	CHECKED: J.E.	SCALE: 1:200 @ A1	DATUM: A.H.D.	REFERENCE: 96111/47C SHT 2 OF 8
---------------------------	------------------	-------------------------	------------------	---------------------------------------

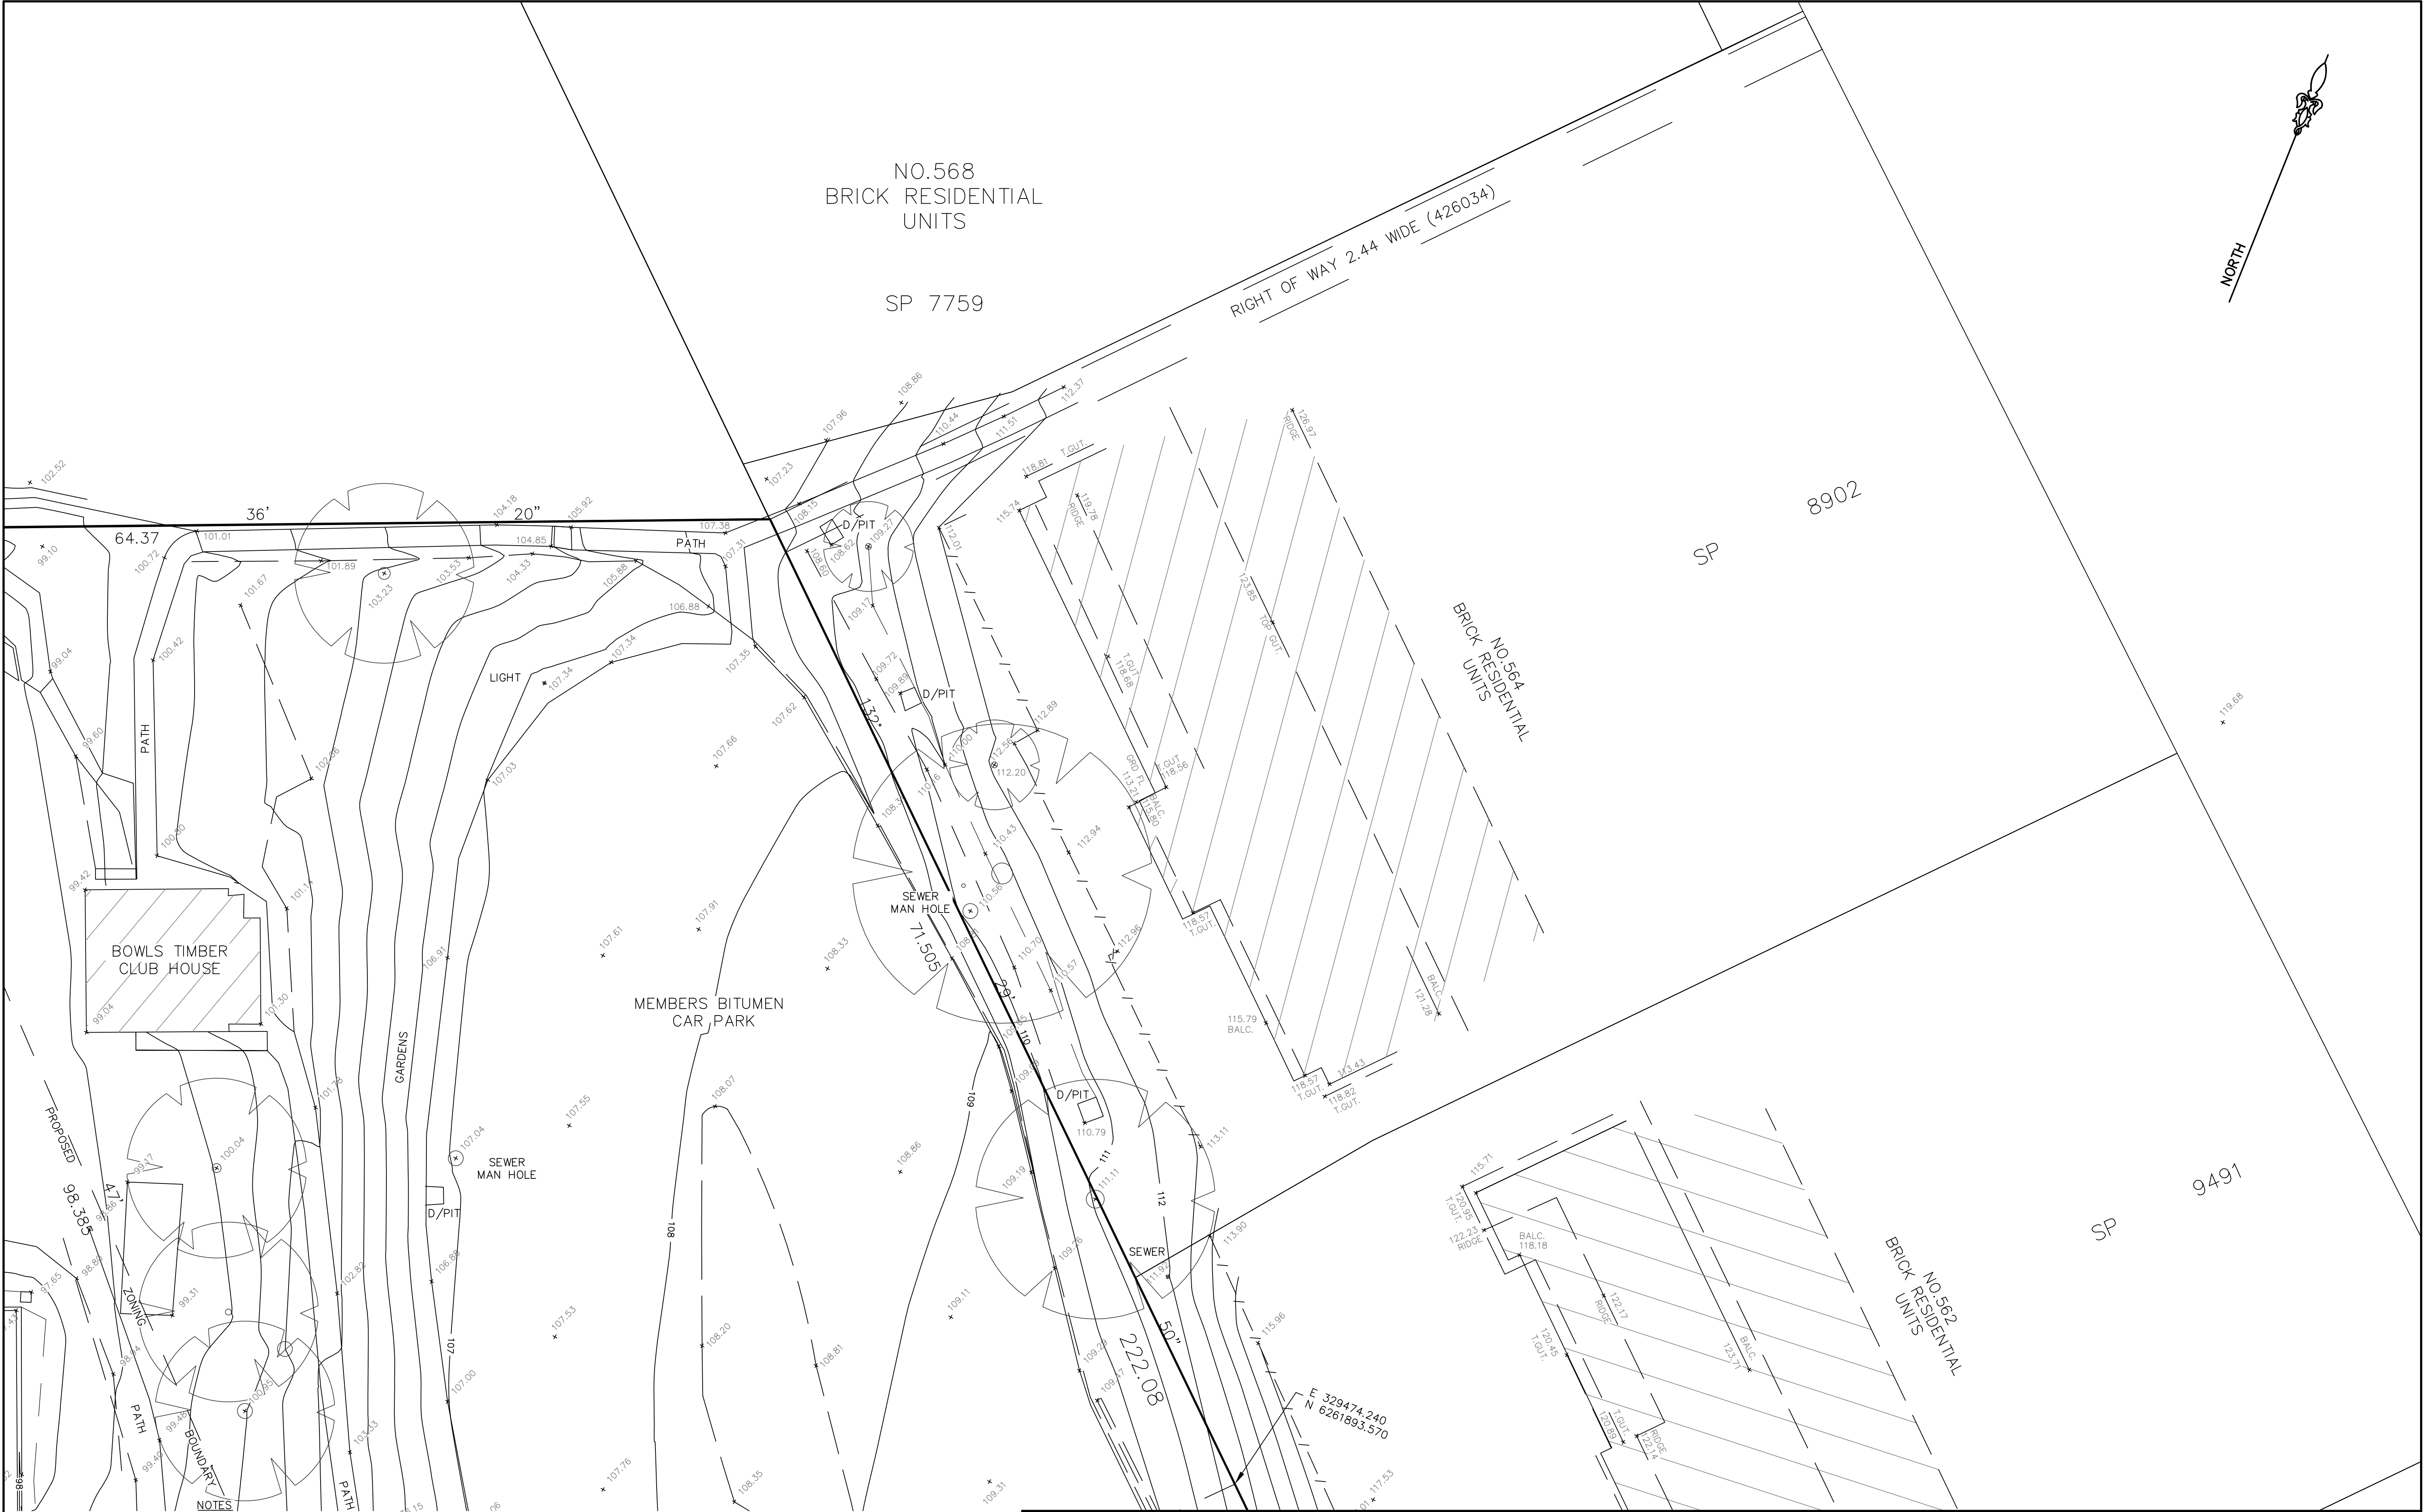


TM DIAL BEFORE YOU DIG SHOULD BE CONTACTED PRIOR TO ANY EXCAVATION ON SITE

- NOTES
1. SPOT LEVELS SHOWN THUS:
 2. CONTOURS SHOWN THUS:
 3. CONTOUR INTERVAL 1.0 METRE
 4. SIGNIFICANT TREES SHOWN THUS:

THE SPREAD OF EACH TREE IS INDICATIVE ONLY AND CANNOT BE SHOWN ACCURATELY WITHOUT VERY DETAILED FURTHER SURVEY. THE SHAPE AND SIZE OF SPREAD OF THE TREE MAY VARY DUE TO LACK OF UNIFORMITY OF THE BRANCHES, TRUNK AND OTHER REASONS.

5. VISIBLE SERVICES ONLY HAVE BEEN LOCATED BY SURVEY.
6. BOUNDARY INFORMATION HAS BEEN COMPILED FROM INFORMATION SHOWN ON PLANS ON PUBLIC RECORD AT OFFICE OF LAND AND PROPERTY INFORMATION.
7. BOUNDARIES PLOTTED ARE ACCURATE FOR D.A. PURPOSES. BOUNDARIES SHOULD BE MARKED ON THE GROUND PRIOR TO ANY FURTHER DEVELOPMENT OF THE LAND.

22/09/17	ZONING BOUNDARY NEAR EASTERN END OF CLUBHOUSE	P.Y.
01/09/17	R2 ZONING BOUNDARY AMENDED	P.Y.
31/07/17	ZONING BOUNDARIES ADDED	P.Y.
DATE	REVISIONS	BY

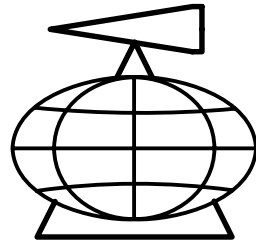

YSCO GEOMATICS LAND RESOURCE CONSULTANTS

SUITE 4, 114 HAMPDEN ROAD, ARTARMON, 2064
PH: (02) 94198222, FAX: (02) 94194762
Email: enquiries@yscogeomatics.com.au
Website: www.yscogeomatics.com.au
YOUSALE STRUWICK & COMPANY PTY LTD A.C.N. 002 819 865

GEOMATIC ENGINEERING
LAND & ENGINEERING SURVEYING
PROJECT MANAGEMENT
SOIL AND WATER MANAGEMENT
ENVIRONMENTAL PLANNING & DESIGN



Liability limited by a scheme approved under Professional Standards Legislation

PLAN SHOWING DETAIL OVER PARTS OF KILLARA GOLF COURSE, 556 PACIFIC HIGHWAY, KILLARA IN KURING-GAI L.G.A.

DRAWN: 27 JULY 2017	CHECKED: J.E.	SCALE: 1:200 @ A1	DATUM: A.H.D.	REFERENCE: 96111/47C SHT 4 OF 8
---------------------------	------------------	-------------------------	------------------	---------------------------------------



BENCH MARK
CUT TOP OF KERB
RL 122.03 (A.H.D.)




TM DIAL BEFORE YOU DIG
SHOULD BE CONTACTED
PRIOR TO ANY EXCAVATION ON SITE

- NOTES
1. SPOT LEVELS SHOWN THUS:
 2. CONTOURS SHOWN THUS:
 3. CONTOUR INTERVAL 1.0 METRE
 4. SIGNIFICANT TREES SHOWN THUS:

THE SPREAD OF EACH TREE IS INDICATIVE ONLY AND CANNOT
BE SHOWN ACCURATELY WITHOUT VERY DETAILED FURTHER SURVEY.
THE SHAPE AND SIZE OF SPREAD OF THE TREE MAY VARY DUE TO
LACK OF UNIFORMITY OF THE BRANCHES, TRUNK AND OTHER REASONS.

5. VISIBLE SERVICES ONLY HAVE BEEN LOCATED BY SURVEY.
6. BOUNDARY INFORMATION HAS BEEN COMPILED FROM INFORMATION
SHOWN ON PLANS ON PUBLIC RECORD AT OFFICE OF LAND AND
PROPERTY INFORMATION.
7. BOUNDARIES PLOTTED ARE ACCURATE FOR D.A. PURPOSES.
BOUNDARIES SHOULD BE MARKED ON THE GROUND PRIOR TO ANY
FURTHER DEVELOPMENT OF THE LAND.

22/09/17	ZONING BOUNDARY NEAR EASTERN END OF CLUBHOUSE R2 ZONING BOUNDARY AMENDED ZONING BOUNDARIES ADDED	P.Y. P.Y. P.Y.
01/09/17		
31/07/17		
DATE	REVISIONS	BY

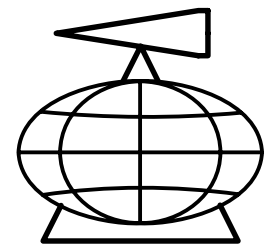


YSKO GEOMATICS
LAND RESOURCE CONSULTANTS
SUITE 4, 114 HAMPDEN ROAD, ARTARMON, 2064
PH: (02) 94198222 FAX: (02) 94194762
Email: enquiries@yscogeomatics.com.au
Website: www.yscogeomatics.com.au
YOUSALE STRUDWICK & COMPANY PTY LTD A.C.N. 002 819 865

GEOMATIC ENGINEERING
LAND & ENGINEERING SURVEYING
PROJECT MANAGEMENT
SOIL AND WATER MANAGEMENT
ENVIRONMENTAL PLANNING & DESIGN




PLAN SHOWING DETAIL OVER PARTS OF KILLARA
GOLF COURSE, 556 PACIFIC HIGHWAY, KILLARA IN
KURING-GAI L.G.A.

DRAWN: 27 JULY 2017	CHECKED: J.E.	SCALE: 1:200 @ A1	DATUM: A.H.D.	REFERENCE: 96111/47C SHT 5 OF 8
---------------------------	------------------	-------------------------	------------------	---------------------------------------

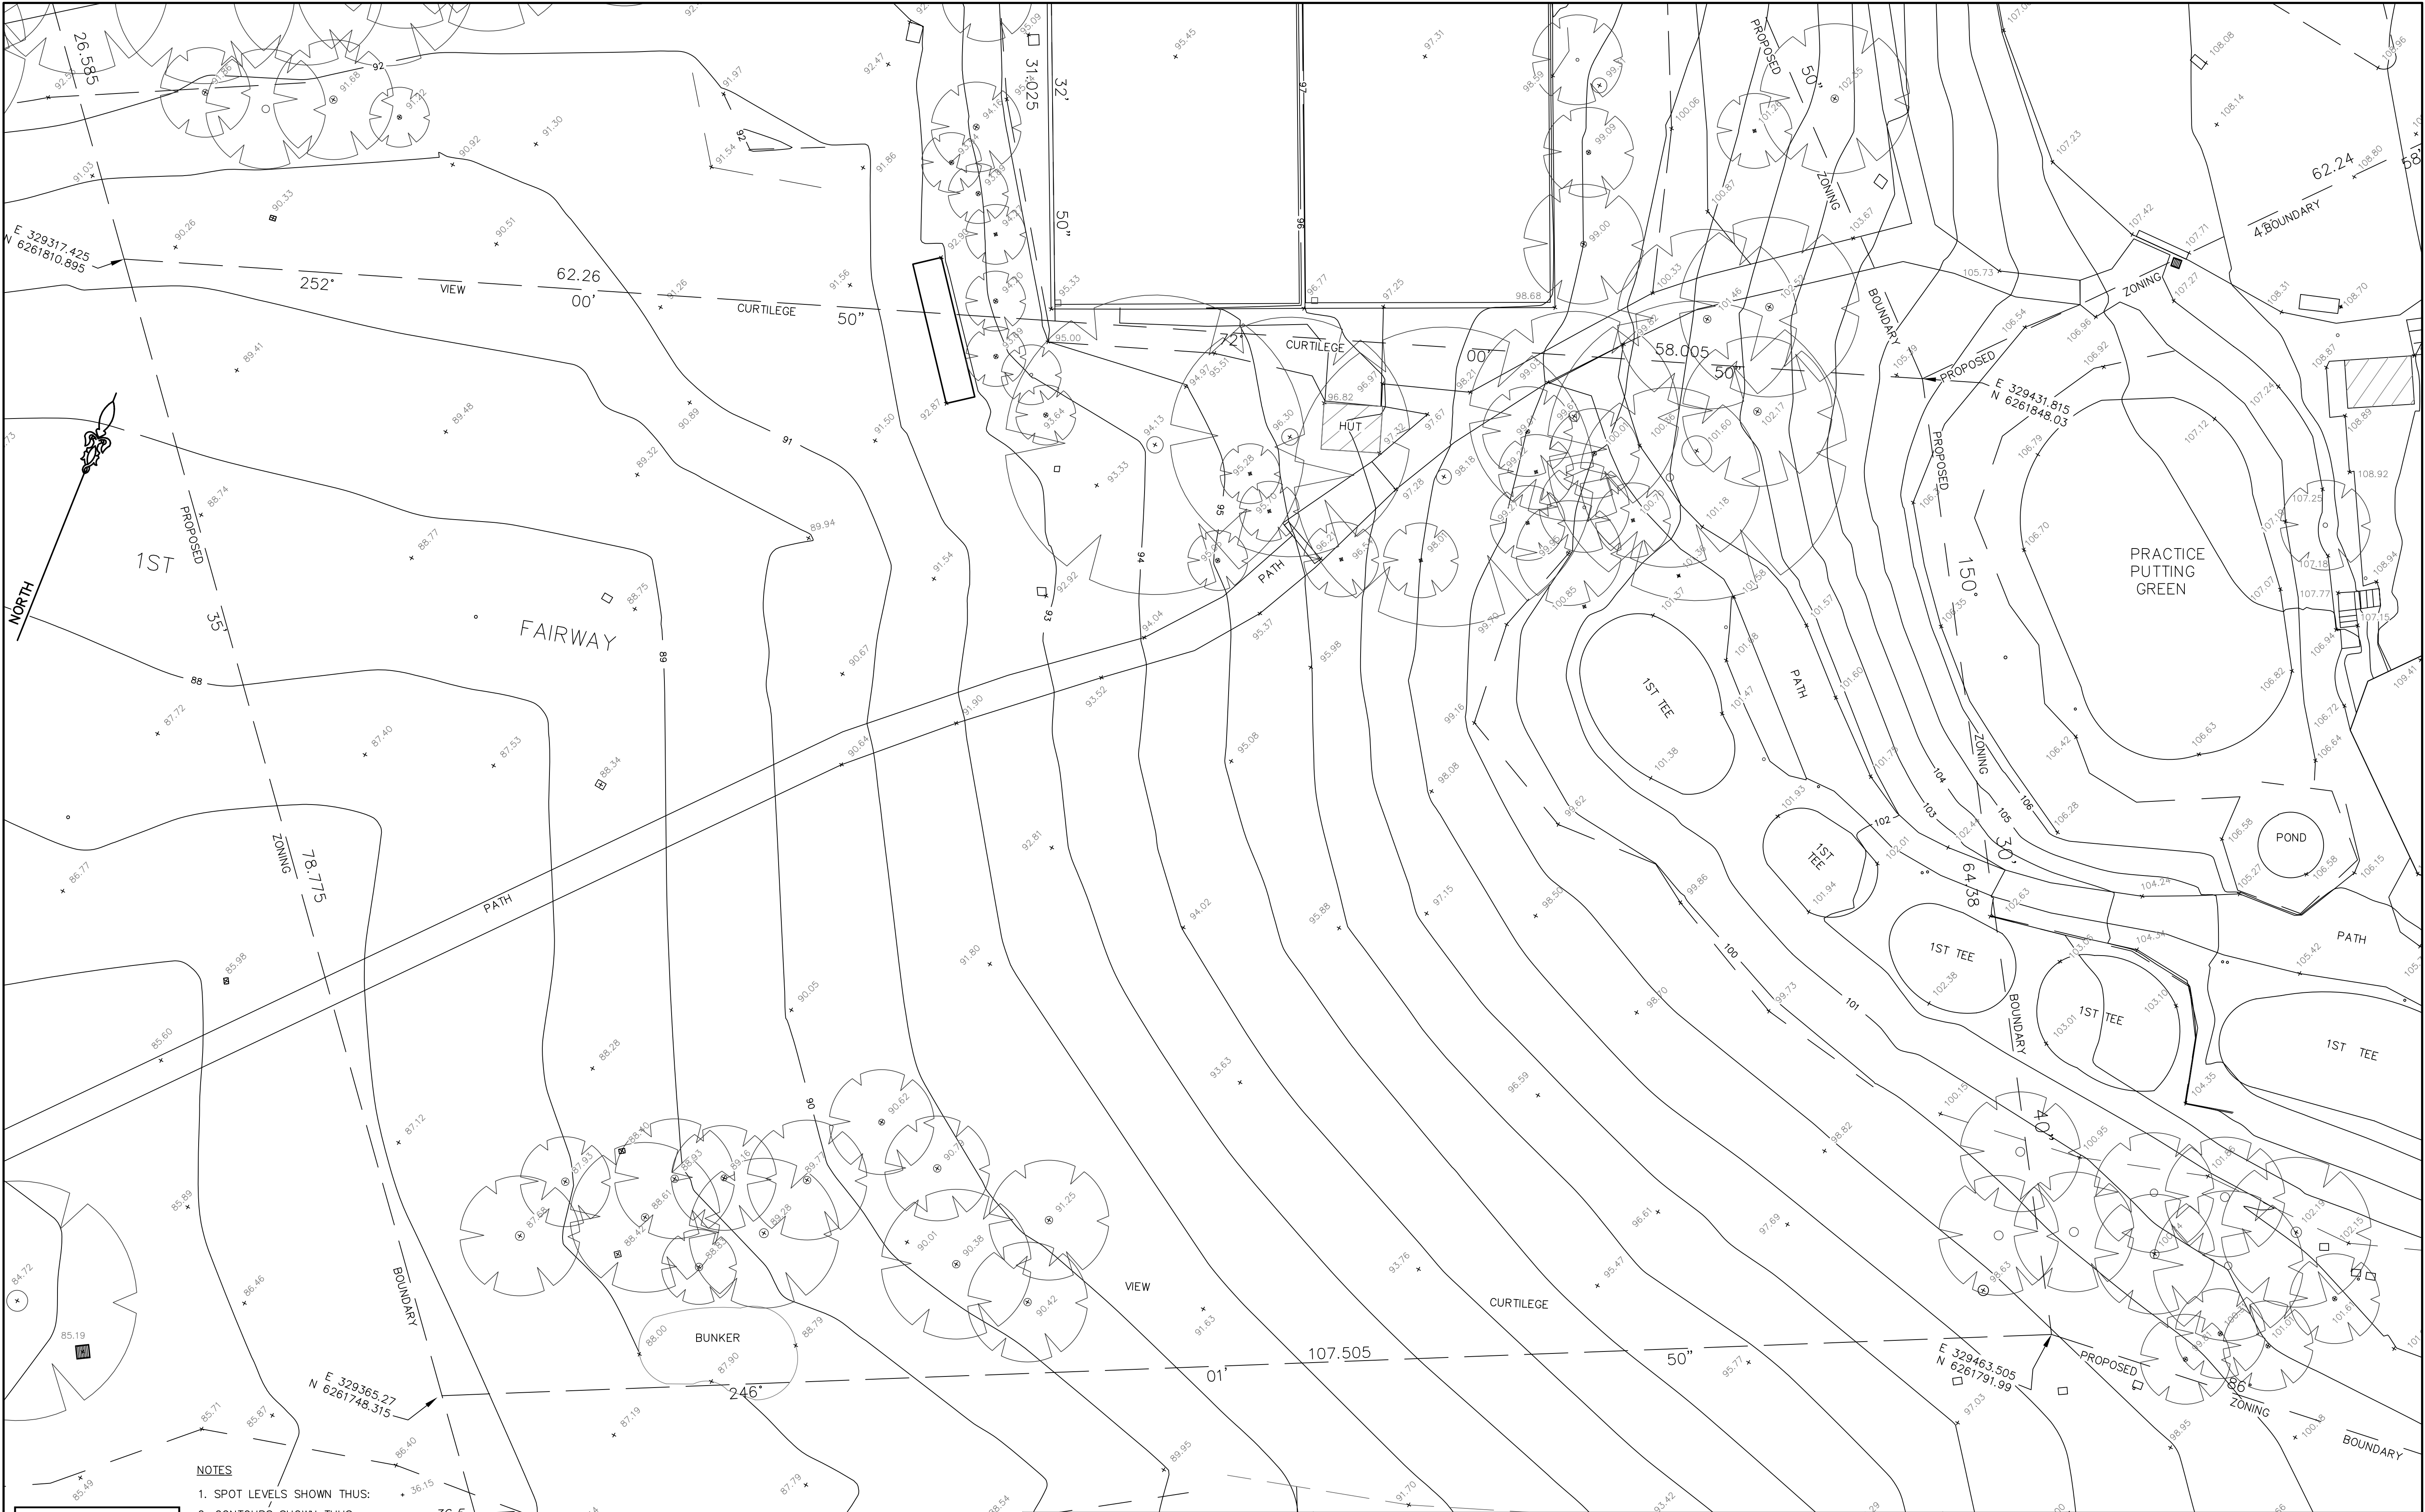

NOTES

1. SPOT LEVELS SHOWN THUS:
2. CONTOURS SHOWN THUS:
3. CONTOUR INTERVAL 1.0 METRE
4. SIGNIFICANT TREES SHOWN THUS:

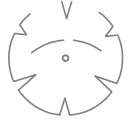

5. VISIBLE SERVICES ONLY HAVE BEEN LOCATED BY SURVEY.
6. BOUNDARY INFORMATION HAS BEEN COMPILED FROM INFORMATION SHOWN ON PLANS ON PUBLIC RECORD AT OFFICE OF LAND AND PROPERTY INFORMATION.
7. BOUNDARIES PLOTTED ARE ACCURATE FOR D.A. PURPOSES. BOUNDARIES SHOULD BE MARKED ON THE GROUND PRIOR TO ANY FURTHER DEVELOPMENT OF THE LAND.




TM
DIAL BEFORE YOU DIG
SHOULD BE CONTACTED
PRIOR TO ANY EXCAVATION ON SITE

THE SPREAD OF EACH TREE IS INDICATIVE ONLY AND CANNOT BE SHOWN ACCURATELY WITHOUT VERY DETAILED FURTHER SURVEY. THE SHAPE AND SIZE OF SPREAD OF THE TREE MAY VARY DUE TO LACK OF UNIFORMITY OF THE BRANCHES, TRUNK AND OTHER REASONS.

TM: trade mark of Association of Australian Dial Before You Dig Services Ltd; used under licence.

22/09/17	ZONING BOUNDARY NEAR EASTERN END OF CLUBHOUSE	P.Y.
01/09/17	R2 ZONING BOUNDARY AMENDED	P.Y.
31/07/17	ZONING BOUNDARIES ADDED	P.Y.
DATE	REVISIONS	BY

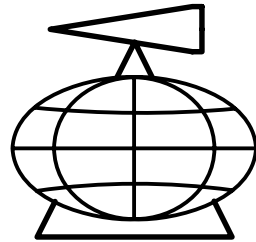

YSKO GEOMATICS
LAND RESOURCE CONSULTANTS

SUITE 4, 114 HAMPDEN ROAD, ARTARMON, 2064
PH: (02) 94198222 FAX: (02) 94194762
Email: enquiries@yscogeomatics.com.au
Website: www.yscogeomatics.com.au
YOUSALE STRUWICK & COMPANY PTY LTD A.C.N. 002 819 865

GEOMATIC ENGINEERING
LAND & ENGINEERING SURVEYING
PROJECT MANAGEMENT
SOIL AND WATER MANAGEMENT
ENVIRONMENTAL PLANNING & DESIGN



Liability limited by a scheme
approved under Professional
Standards Legislation

PLAN SHOWING DETAIL OVER PARTS OF KILLARA
GOLF COURSE, 556 PACIFIC HIGHWAY, KILLARA IN
KURING-GAI L.G.A.

DRAWN: 27 JULY 2017	CHECKED: J.E.	SCALE: 1:200 @ A1	DATUM: A.H.D.	REFERENCE: 96111/47C SHT 6 OF 8
---------------------------	------------------	-------------------------	------------------	---------------------------------------



FIDDENS

WHARF

ROAD

NOTES

1. SPOT LEVELS SHOWN THUS:

2. CONTOURS SHOWN THUS:

3. CONTOUR INTERVAL 1.0 METRE


4. SIGNIFICANT TREES SHOWN THUS:

5. VISIBLE SERVICES ONLY HAVE BEEN LOCATED BY SURVEY.

6. BOUNDARY INFORMATION HAS BEEN COMPILED FROM INFORMATION SHOWN ON PLANS ON PUBLIC RECORD AT OFFICE OF LAND AND PROPERTY INFORMATION.

7. BOUNDARIES PLOTTED ARE ACCURATE FOR D.A. PURPOSES.
BOUNDARIES SHOULD BE MARKED ON THE GROUND PRIOR TO ANY
FURTHER DEVELOPMENT OF THE LAND.

22/09/17	ZONING BOUNDARY NEAR EASTERN END OF CLUBHOUSE	P.Y.
01/09/17	R2 ZONING BOUNDARY AMENDED	P.Y.
31/07/17	ZONING BOUNDARIES ADDED	PY
DATE	REVISIONS	BY

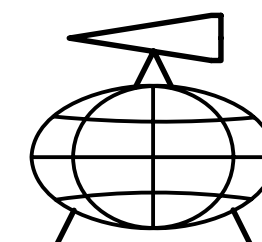

YSCO GEOMATICS
LAND RESOURCE CONSULTANTS

SUITE 4, 114 HAMPDEN ROAD, ARTARMON, 2064
PH: (02) 94198222 FAX: (02) 94194762
Email : enquiries@yscogeomatics.com.au
Website : www.yscogeomatics.com.au
YODALE STRUDWICK & COMPANY PTY LTD A.C.N. 002 819 865

GEOMATIC ENGINEERING
LAND & ENGINEERING SURVEYING
PROJECT MANAGEMENT
SOIL AND WATER MANAGEMENT
ENVIRONMENTAL PLANNING & DESIGN


 Liability limited by a scheme approved under Professional Standards Legislation

PLAN SHOWING DETAIL OVER PARTS OF KILLARA
GOLF COURSE, 556 PACIFIC HIGHWAY, KILLARA IN
KURING-GAI L.G.A.

DRAWN:	CHECKED:	SCALE:	DATUM:	REFERENCE:
27 JULY 2017	J.E.	1:200 @ A1	A.H.D.	96111/47C SHT 8 OF 8