




LOT A - DP161634 - PLAN
1:1250




LOT 7 - DP38123 - PLAN
1:1250

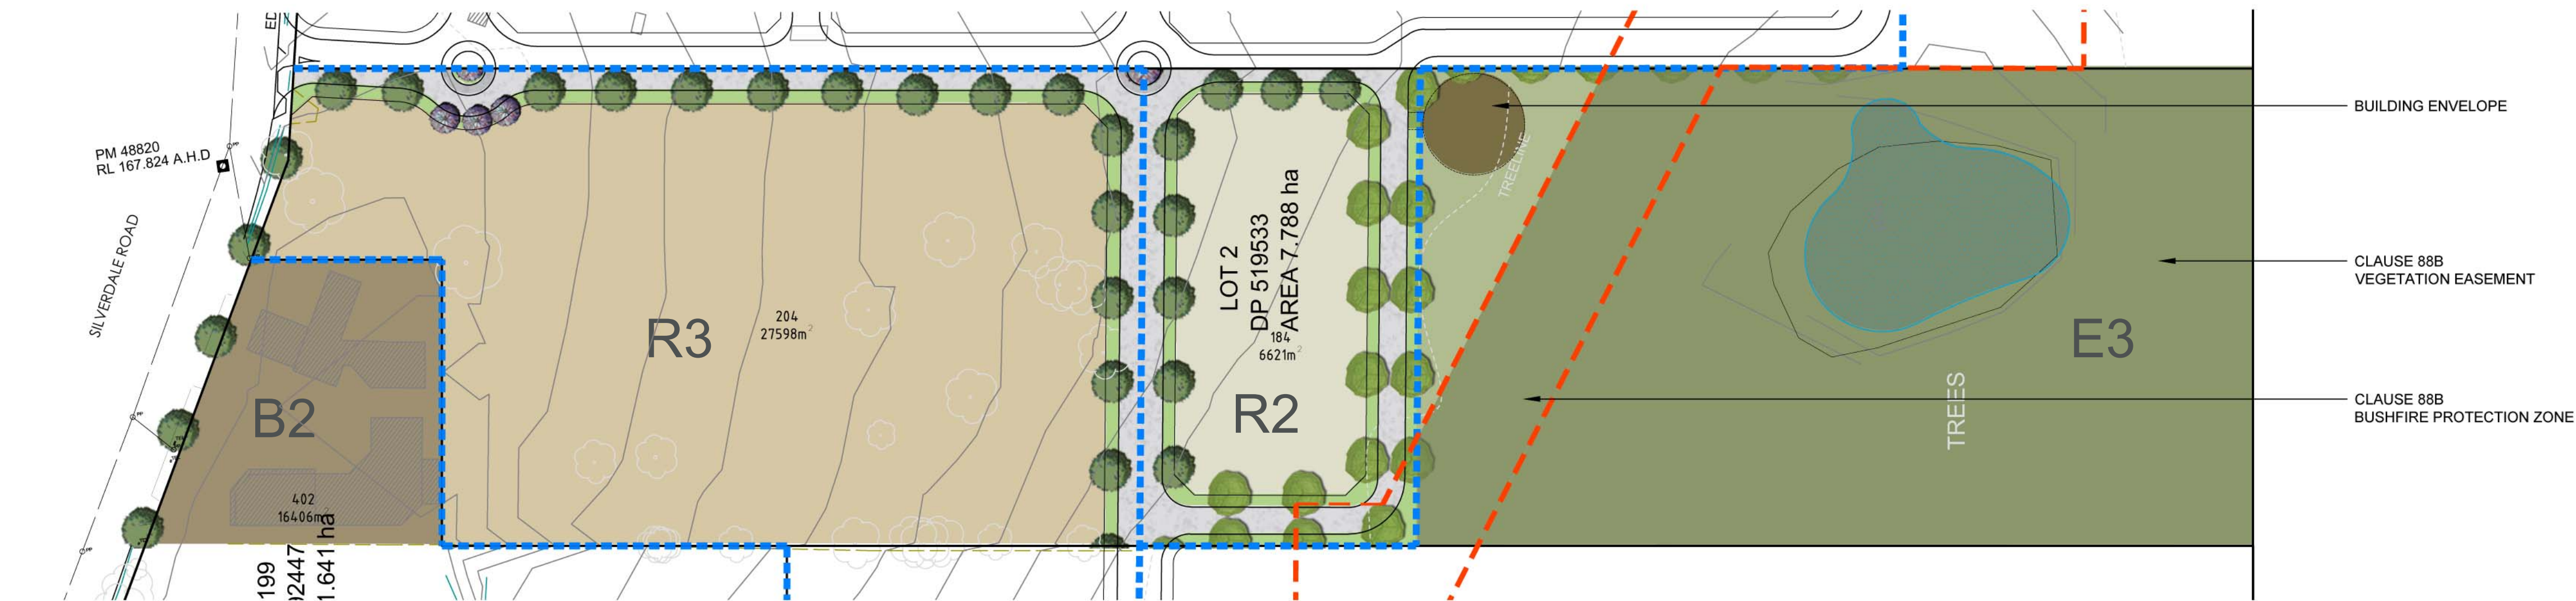

LOT 2 - DP19533 & LOT 199 DP1092447 - PLAN
1:1250

- LEGEND
- R2 R2 ZONE
 - R3 R3 ZONE
 - B2 B2 ZONE
 - B4 B4 ZONE
 - E3 BIO BANKING AREA (INC. PARTIAL APZ)
 - APZ
 - OUTSIDE APZ
 - ZONING BOUNDARY
 - POSSIBLE BUILDING LOCATION
 - EXISTING DAM
 - STREET TREE
 - STREET TREE (FIRE RETARDANT SPECIES WITHIN APZ)
 - FEATURE TREE


LOT	OUTSIDE APZ	APZ	BIO BANKING
Lot 6 – DP1086326	1230 m ²	4640 m ²	16315 m ²
Lot 7 – DP38123	3600 m ²	6190 m ²	11345 m ²
Lot 2 – DP19533	2965 m ²	5100 m ²	31730 m ²

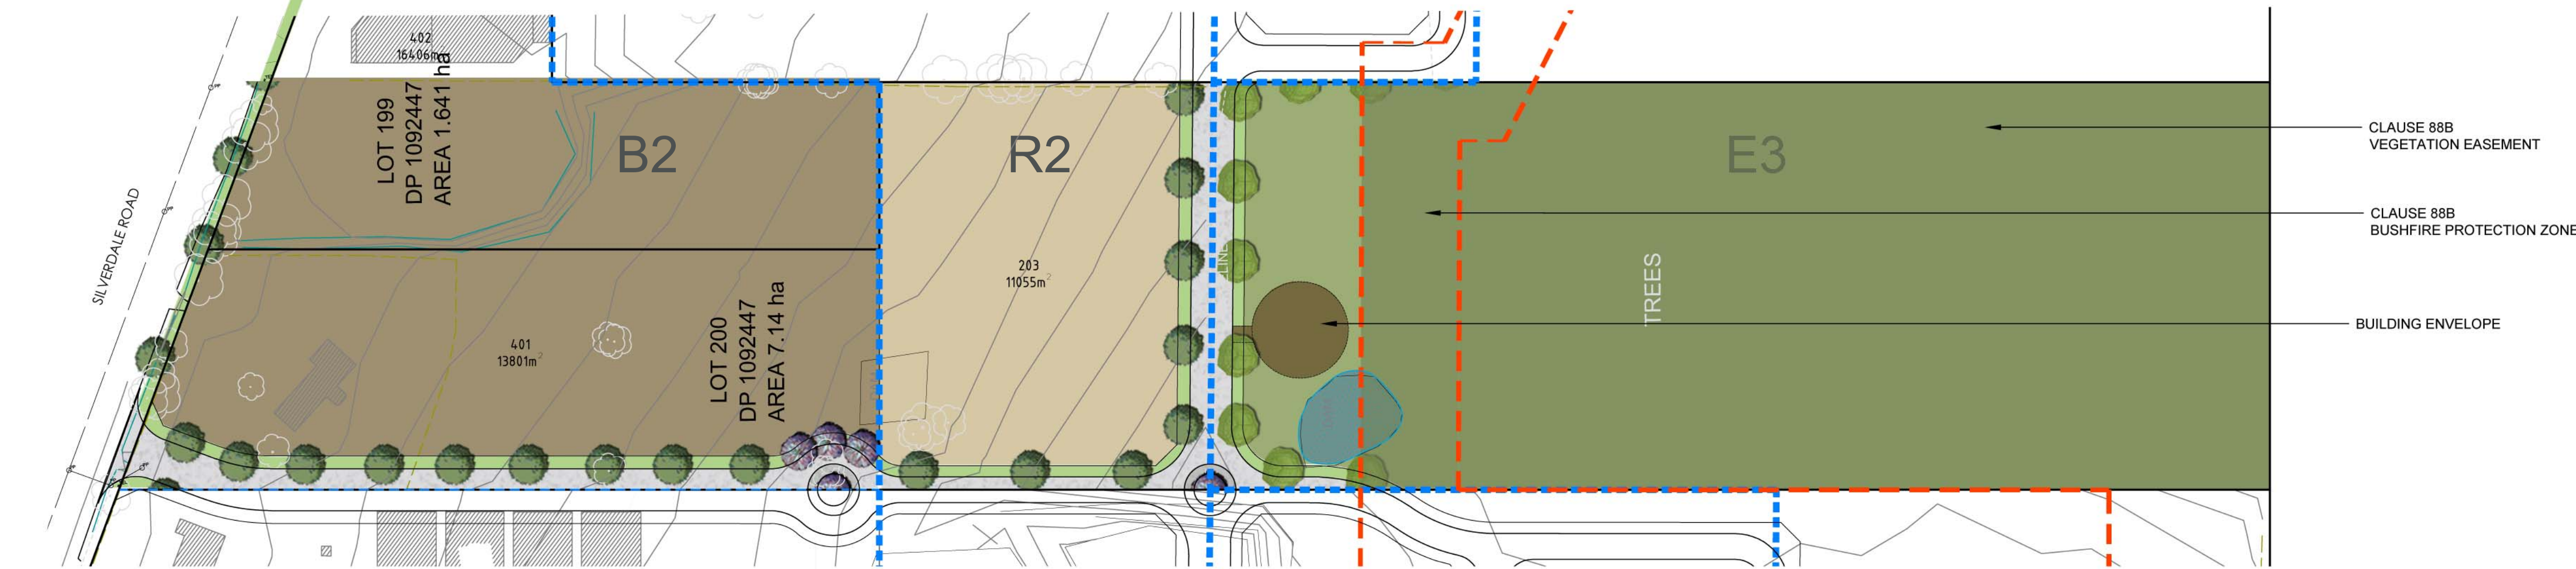

LOT 199 & LOT 200 - DP161634 - PLAN
1:1250



LOT 10 - DP38123 - PLAN
1:1250

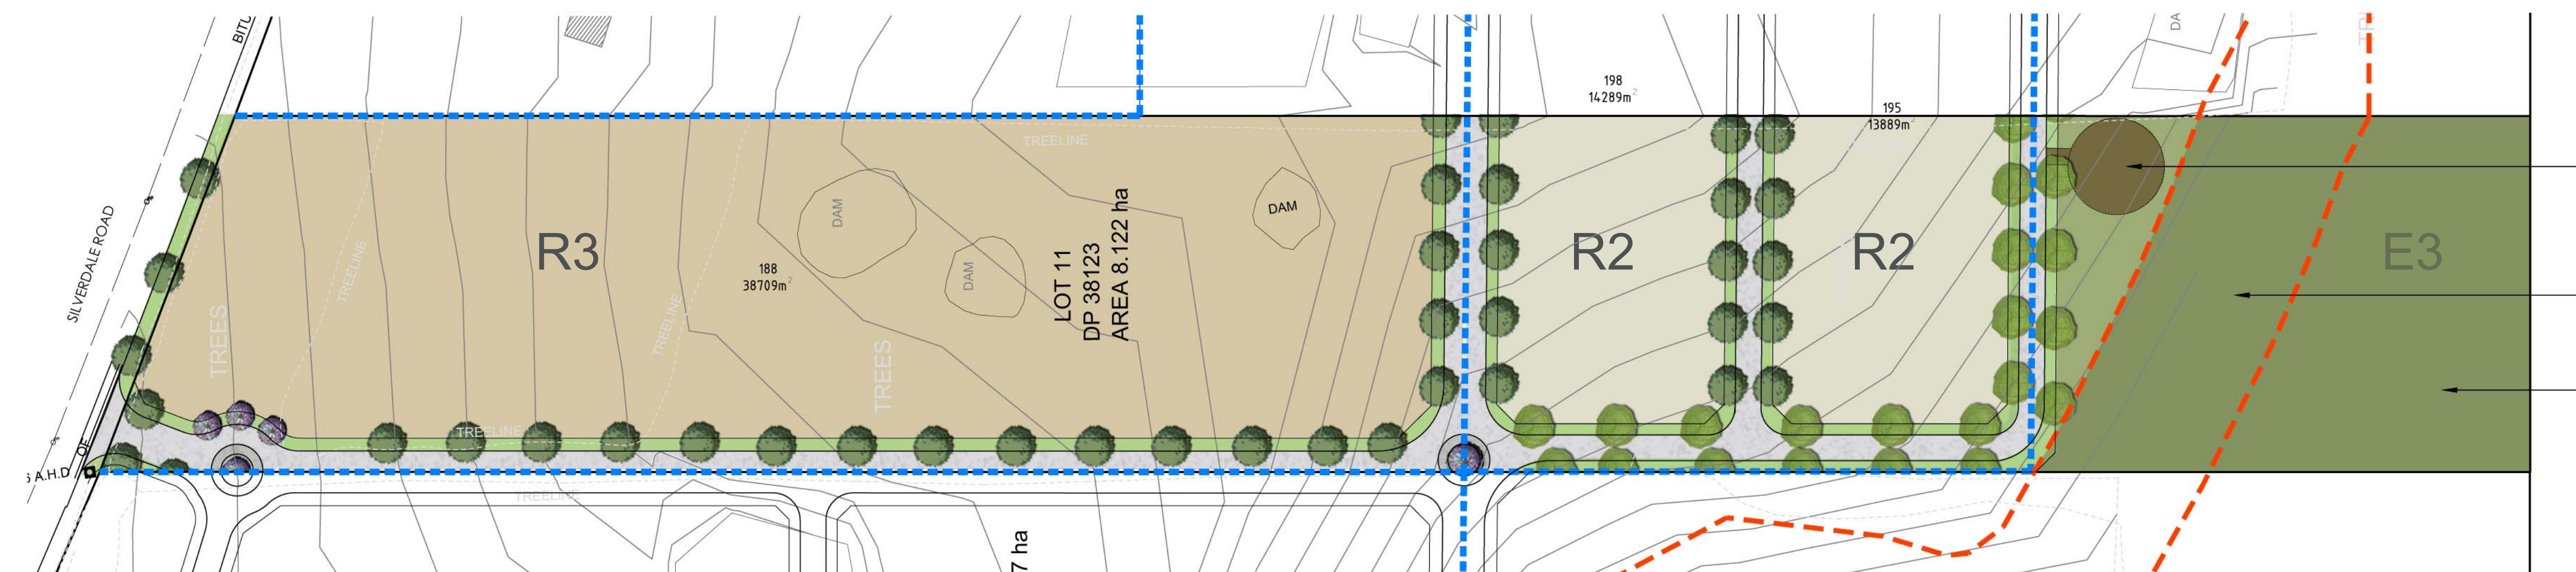


LOT 11 - DP38123 - PLAN
1:1250


- LEGEND
- R2 R2 ZONE
 - R3 R3 ZONE
 - B2 B2 ZONE
 - B4 B4 ZONE
 - E3 BIO BANKING AREA (INC. PARTIAL APZ)
 - APZ
 - OUTSIDE APZ
 - ZONING BOUNDARY
 - POSSIBLE BUILDING LOCATION
 - EXISTING DAM
 - STREET TREE
 - STREET TREE (FIRE RETARDANT SPECIES WITHIN APZ)
 - FEATURE TREE

LOT	OUTSIDE APZ	APZ	BIO BANKING
Lot 200 – DP161634	4331 m ²	4190 m ²	35790 m ²
Lot 10 – DP38123	5050 m ²	11080 m ²	12795 m ²
Lot 11 – DP38123	2270 m ²	5805 m ²	13925 m ²



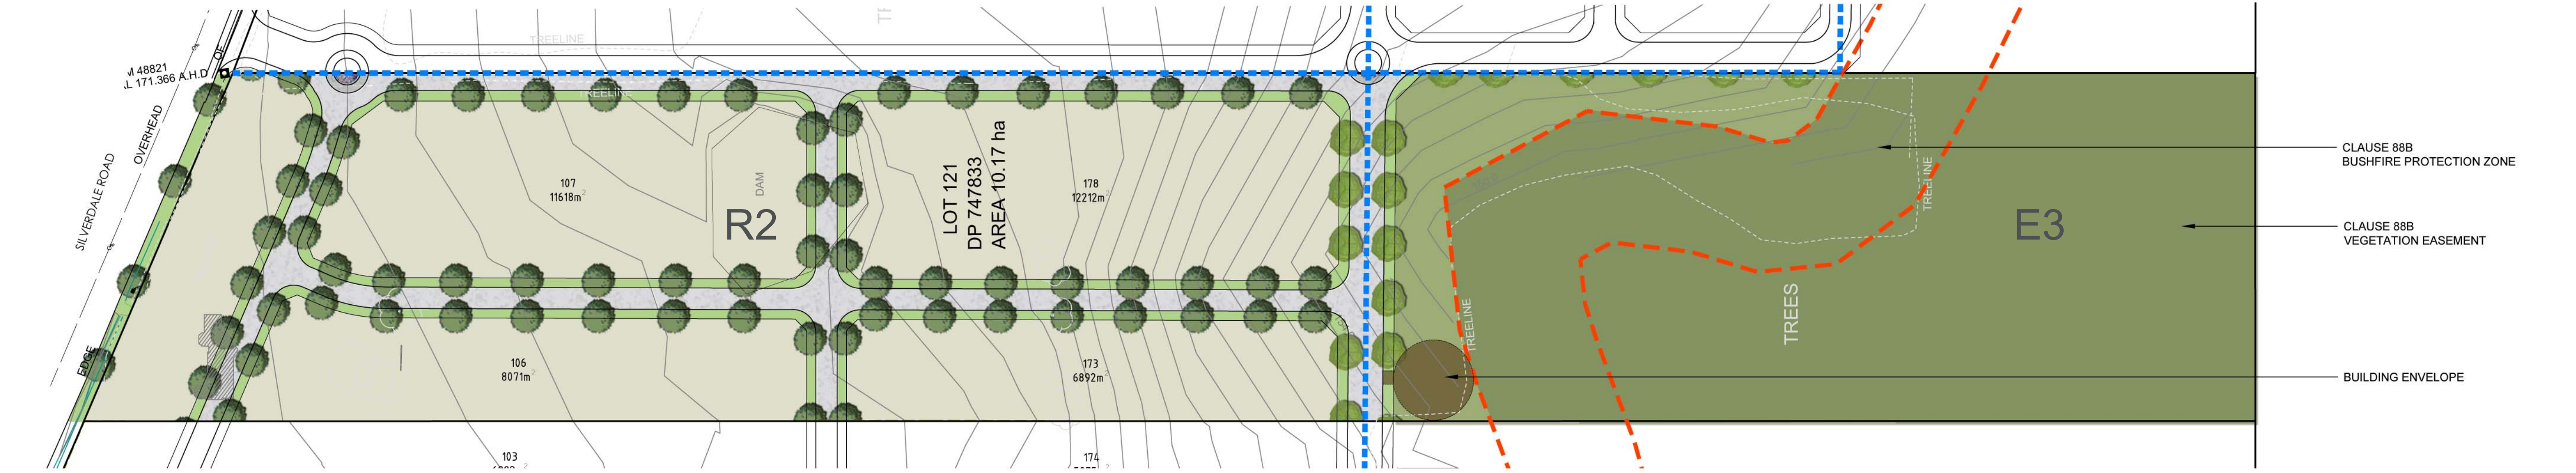

LOT 121 - DP161634 - PLAN
1:1250

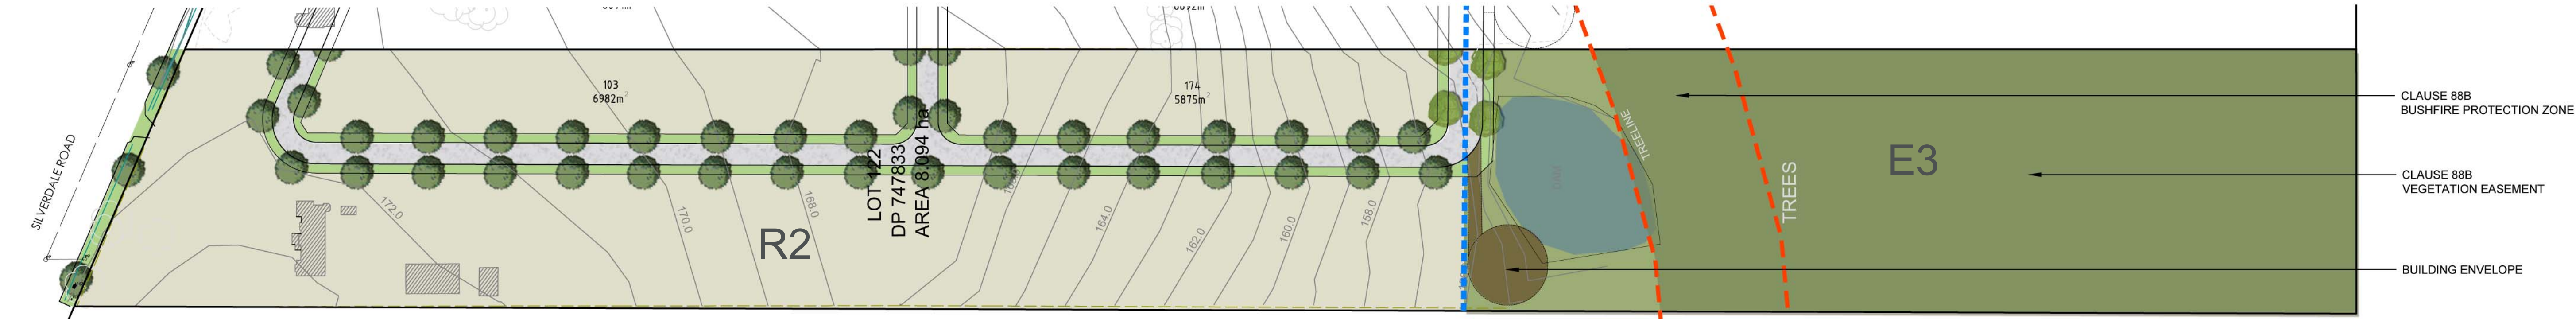

LOT 122 - DP747833 - PLAN
1:1250

LEGEND

R2

R2 ZONE

R3

R3 ZONE

B2

B2 ZONE

B4

B4 ZONE

E3

BIO BANKING AREA (INC. PARTIAL APZ)

APZ

APZ

OUTSIDE APZ

OUTSIDE APZ

ZONING BOUNDARY

ZONING BOUNDARY

POSSIBLE BUILDING LOCATION

POSSIBLE BUILDING LOCATION

EXISTING DAM

EXISTING DAM

STREET TREE

STREET TREE

STREET TREE (FIRE RETARDANT SPECIES WITHIN APZ)

STREET TREE (FIRE RETARDANT SPECIES WITHIN APZ)

FEATURE TREE

FEATURE TREE

LOT	OUTSIDE APZ	APZ	BIO BANKING
Lot 121 – DP161634	6210 m²	12245 m²	35515 m²
Lot 122 – DP747833	5555 m²	4815 m²	26575 m²