


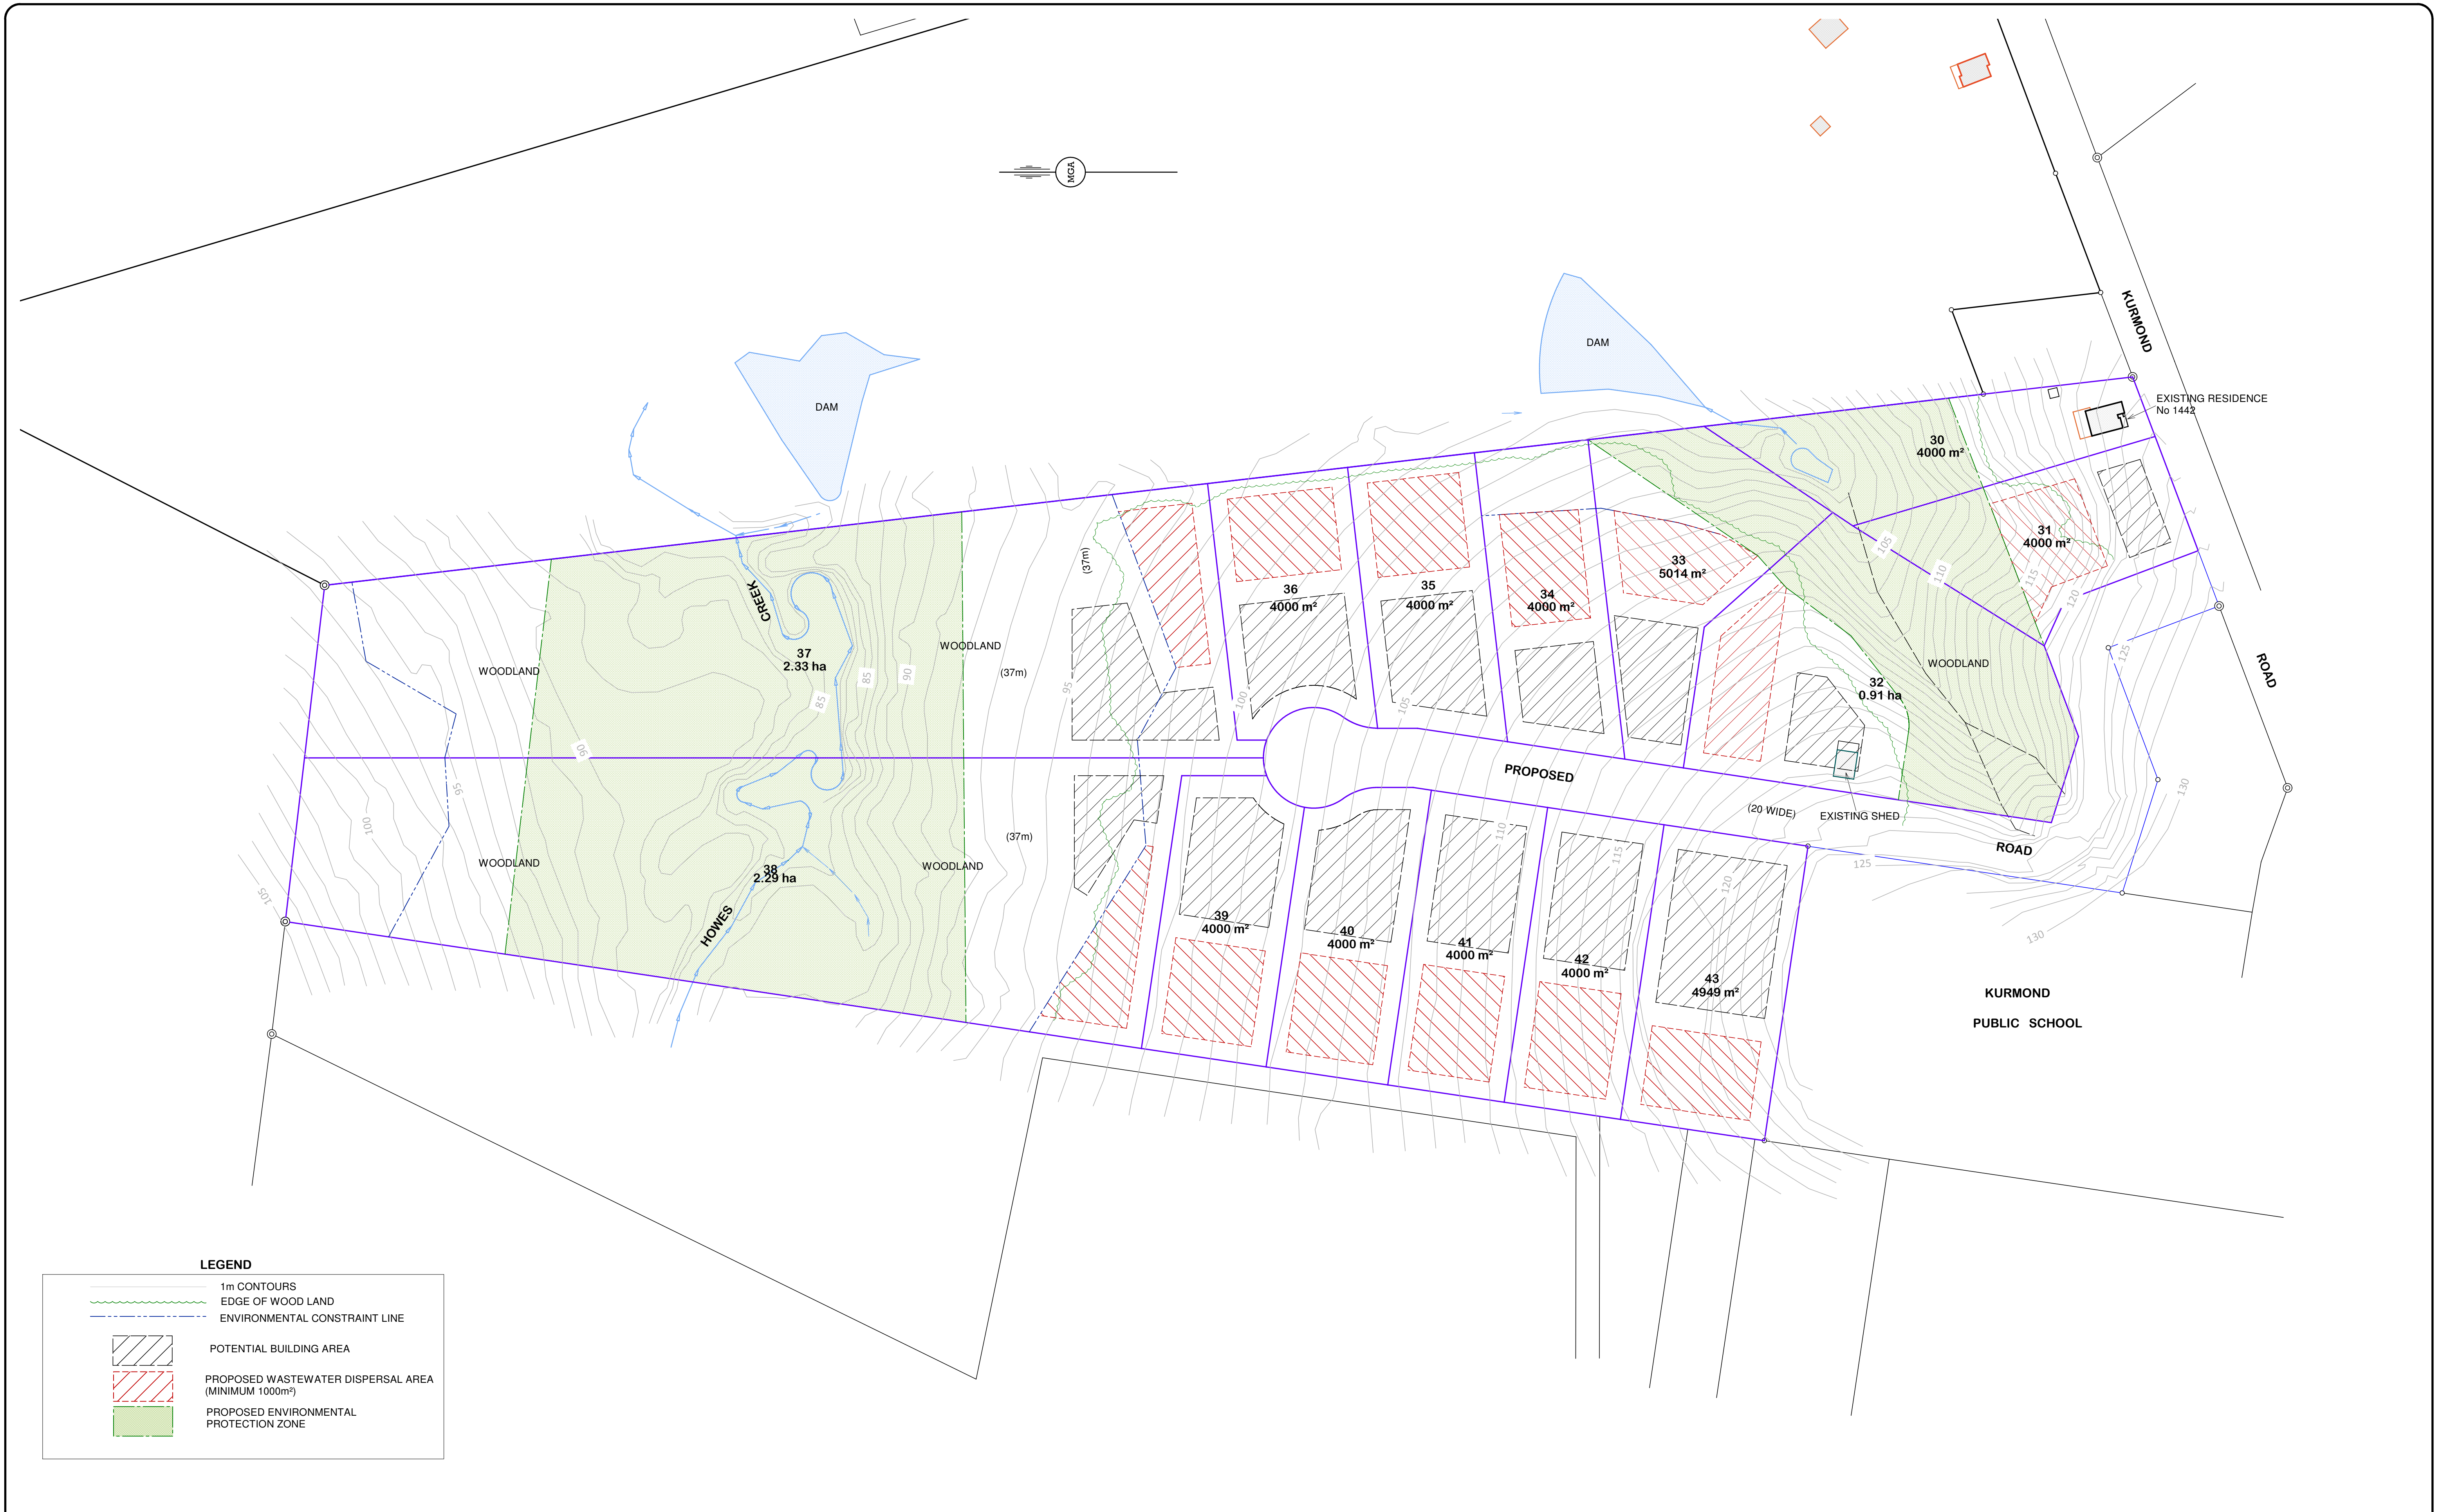

ISSUE	DATE	CLIENT	PLAN OF			
DRAFT		MR MICHAEL MAHBOUB	PROPOSED SUBDIVISION OF LOTS 104 & 105 DP. 1051618 1442 KURMOND ROAD KURMOND	DRAWING	CONCEPT PLAN	LANDSCAPE SURVEYS 1065 GROSE VALE ROAD KURRAJONG 2758 (02) 45 731785
				SCALE	1 : 1000	
				DATUM	AHD	