


CONDITION

-THIS DRAWING IS SUBJECT TO COPYRIGHT & INTELLECTUAL
PROPERTY RIGHTS.
-IT MUST NOT BE COPIED OR REPRODUCED IN PART.
-DIMENSIONS & AREAS SHOWN ARE APPROXIMATE ONLY &
SUBJECT TO SURVEY.
-THE POSITION OF FEATURES SHOWN MAY BE DIAGRAMATIC
ONLY & ARE SUBJECT TO SURVEY.
-CONTOURS SHOWN HAVE BEEN DIGITISED FROM TOPOGRAPHIC
MAPPING & ARE INDICATIVE ONLY.
-THIS PLAN WAS PREPARED FOR THE CLIENT SHOWN & FOR
DEVELOPMENT APPLICATION PURPOSES ONLY. NO AUTHORITY IS
GIVEN FOR ANY OTHER USE OR BY ANY OTHER PERSON
WITHOUT PRIOR CONSENT.

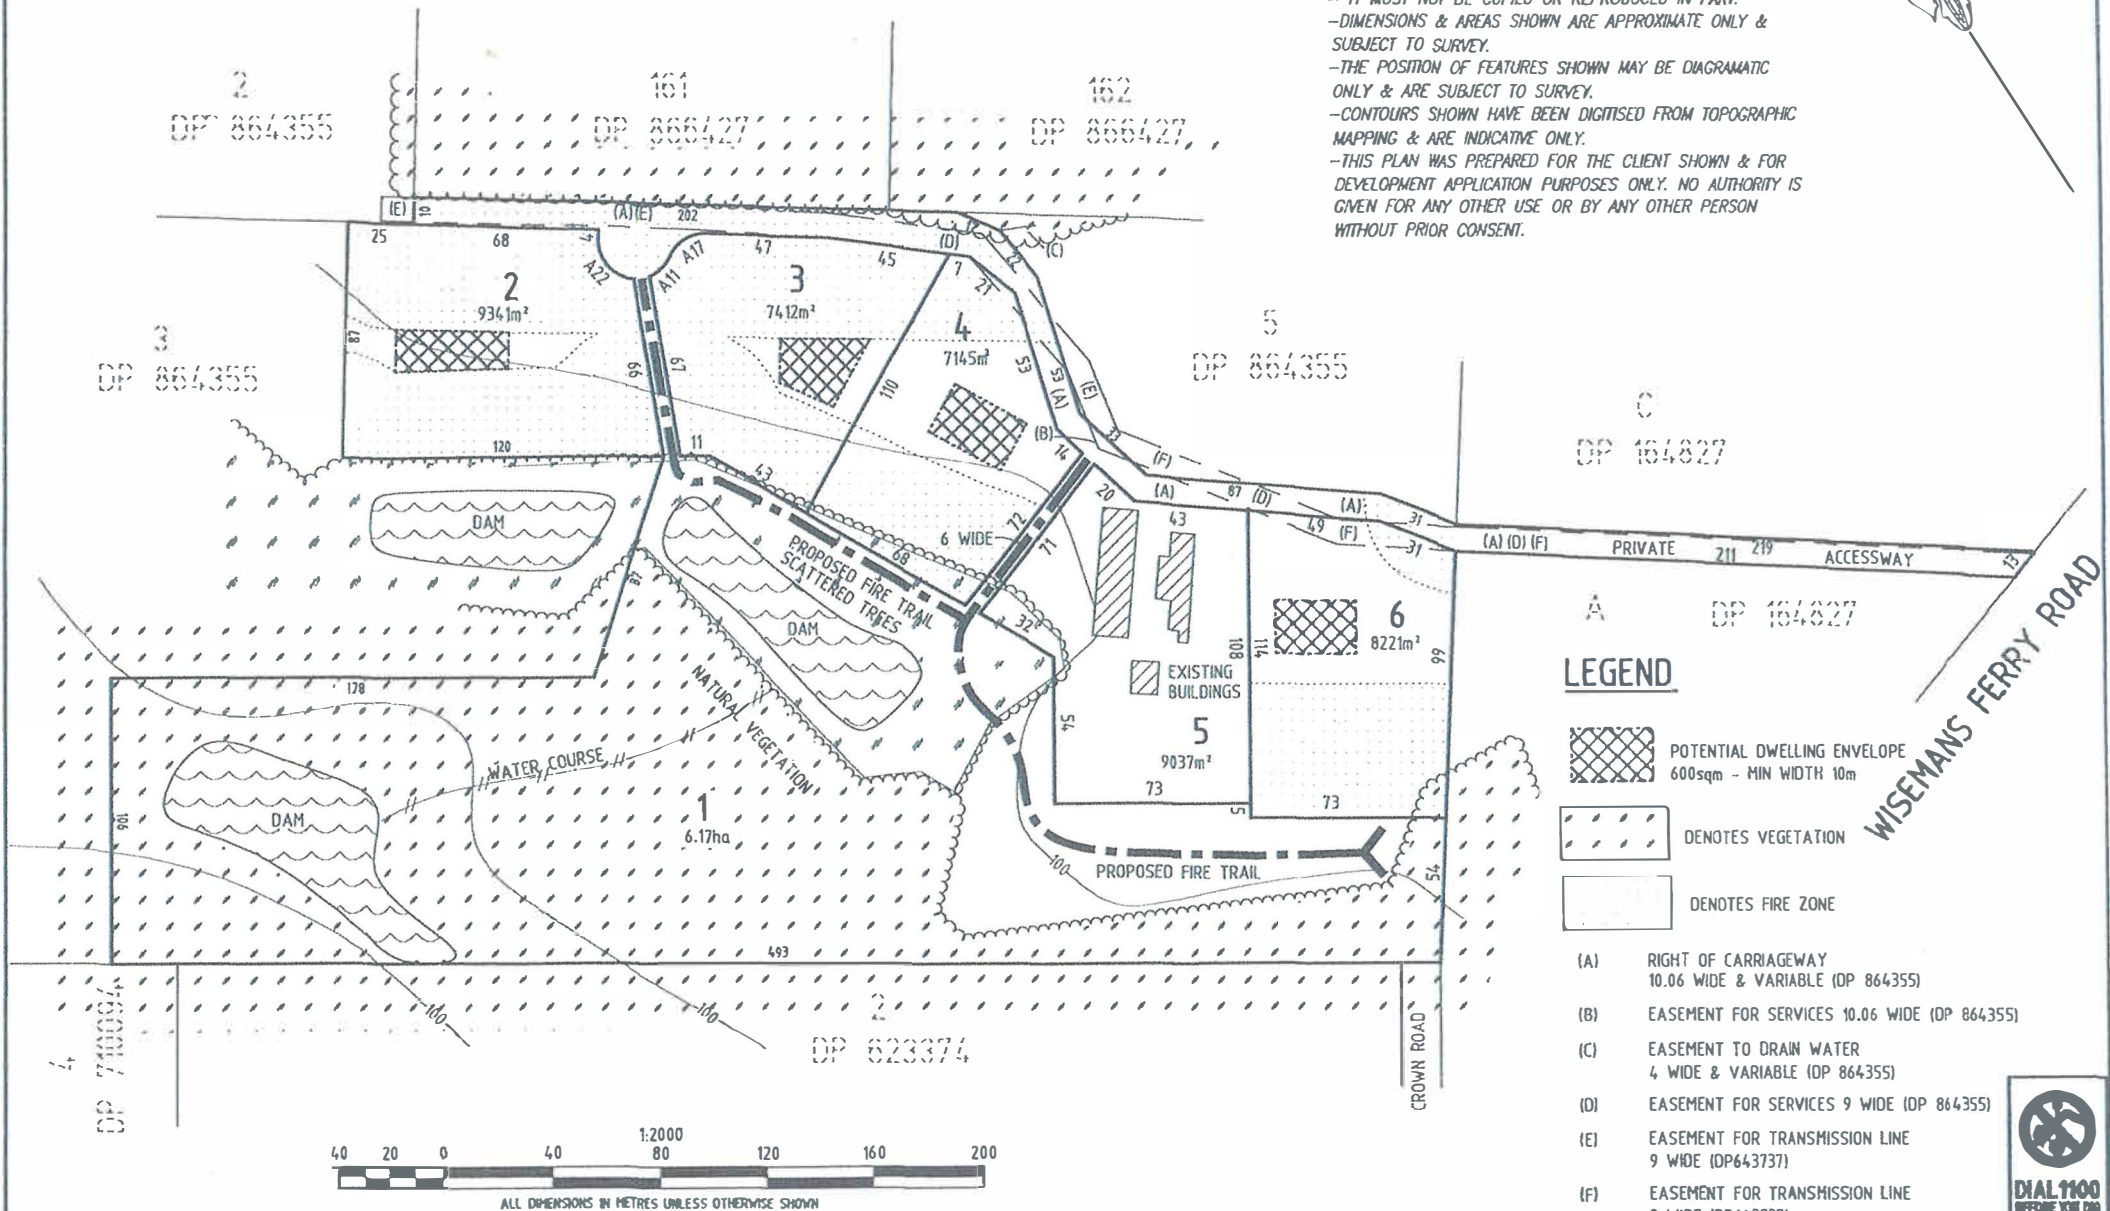

LEGEND

POTENTIAL DWELLING ENVELOPE
600sqm - MIN WIDTH 10m

DENOTES VEGETATION

DENOTES FIRE ZONE

- (A) RIGHT OF CARRIAGEWAY
10.06 WIDE & VARIABLE (DP 864355)
- (B) EASEMENT FOR SERVICES 10.06 WIDE (DP 864355)
- (C) EASEMENT TO DRAIN WATER
4 WIDE & VARIABLE (DP 864355)
- (D) EASEMENT FOR SERVICES 9 WIDE (DP 864355)
- (E) EASEMENT FOR TRANSMISSION LINE
9 WIDE (DP 643737)
- (F) EASEMENT FOR TRANSMISSION LINE
9 WIDE (DP 643737)

WISEMANS FERRY ROAD



REV	DATE	DESCRIPTION	BY	CHECKED
1	12/10/15	DESIGN BY A/E	A/E	
2	12/10/15	SURVEY BY		
3	12/10/15	CALCS BY		
4	12/10/15	DRAWN BY		
5	12/10/15	CHECKED BY		

McKINLAY MORGAN & ASSOCIATES Pty Ltd.
CONSULTING SURVEYORS - PROJECT MANAGERS
333 George Street, Sydney NSW 2154
Phone 4577 4411 Fax 4577 4410
Email: mma@mcinlaymorgan.com.au
www.mcinlaymorgan.com.au

DATE 12/10/15	CLIENT NAME CLARK CONSULTING P/L
FILE No. 12300	LOCALITY WARRATA
COUNCIL REF	LGA THE HILLS SHIRE
PLAN No. 1183024/1	C.FILE: 1230001/100
PLAN SHOWING PROPOSED SUBDIVISION OF LOT 4 DP 864355	
SHEET No. 1 of 1 SHEETS	