



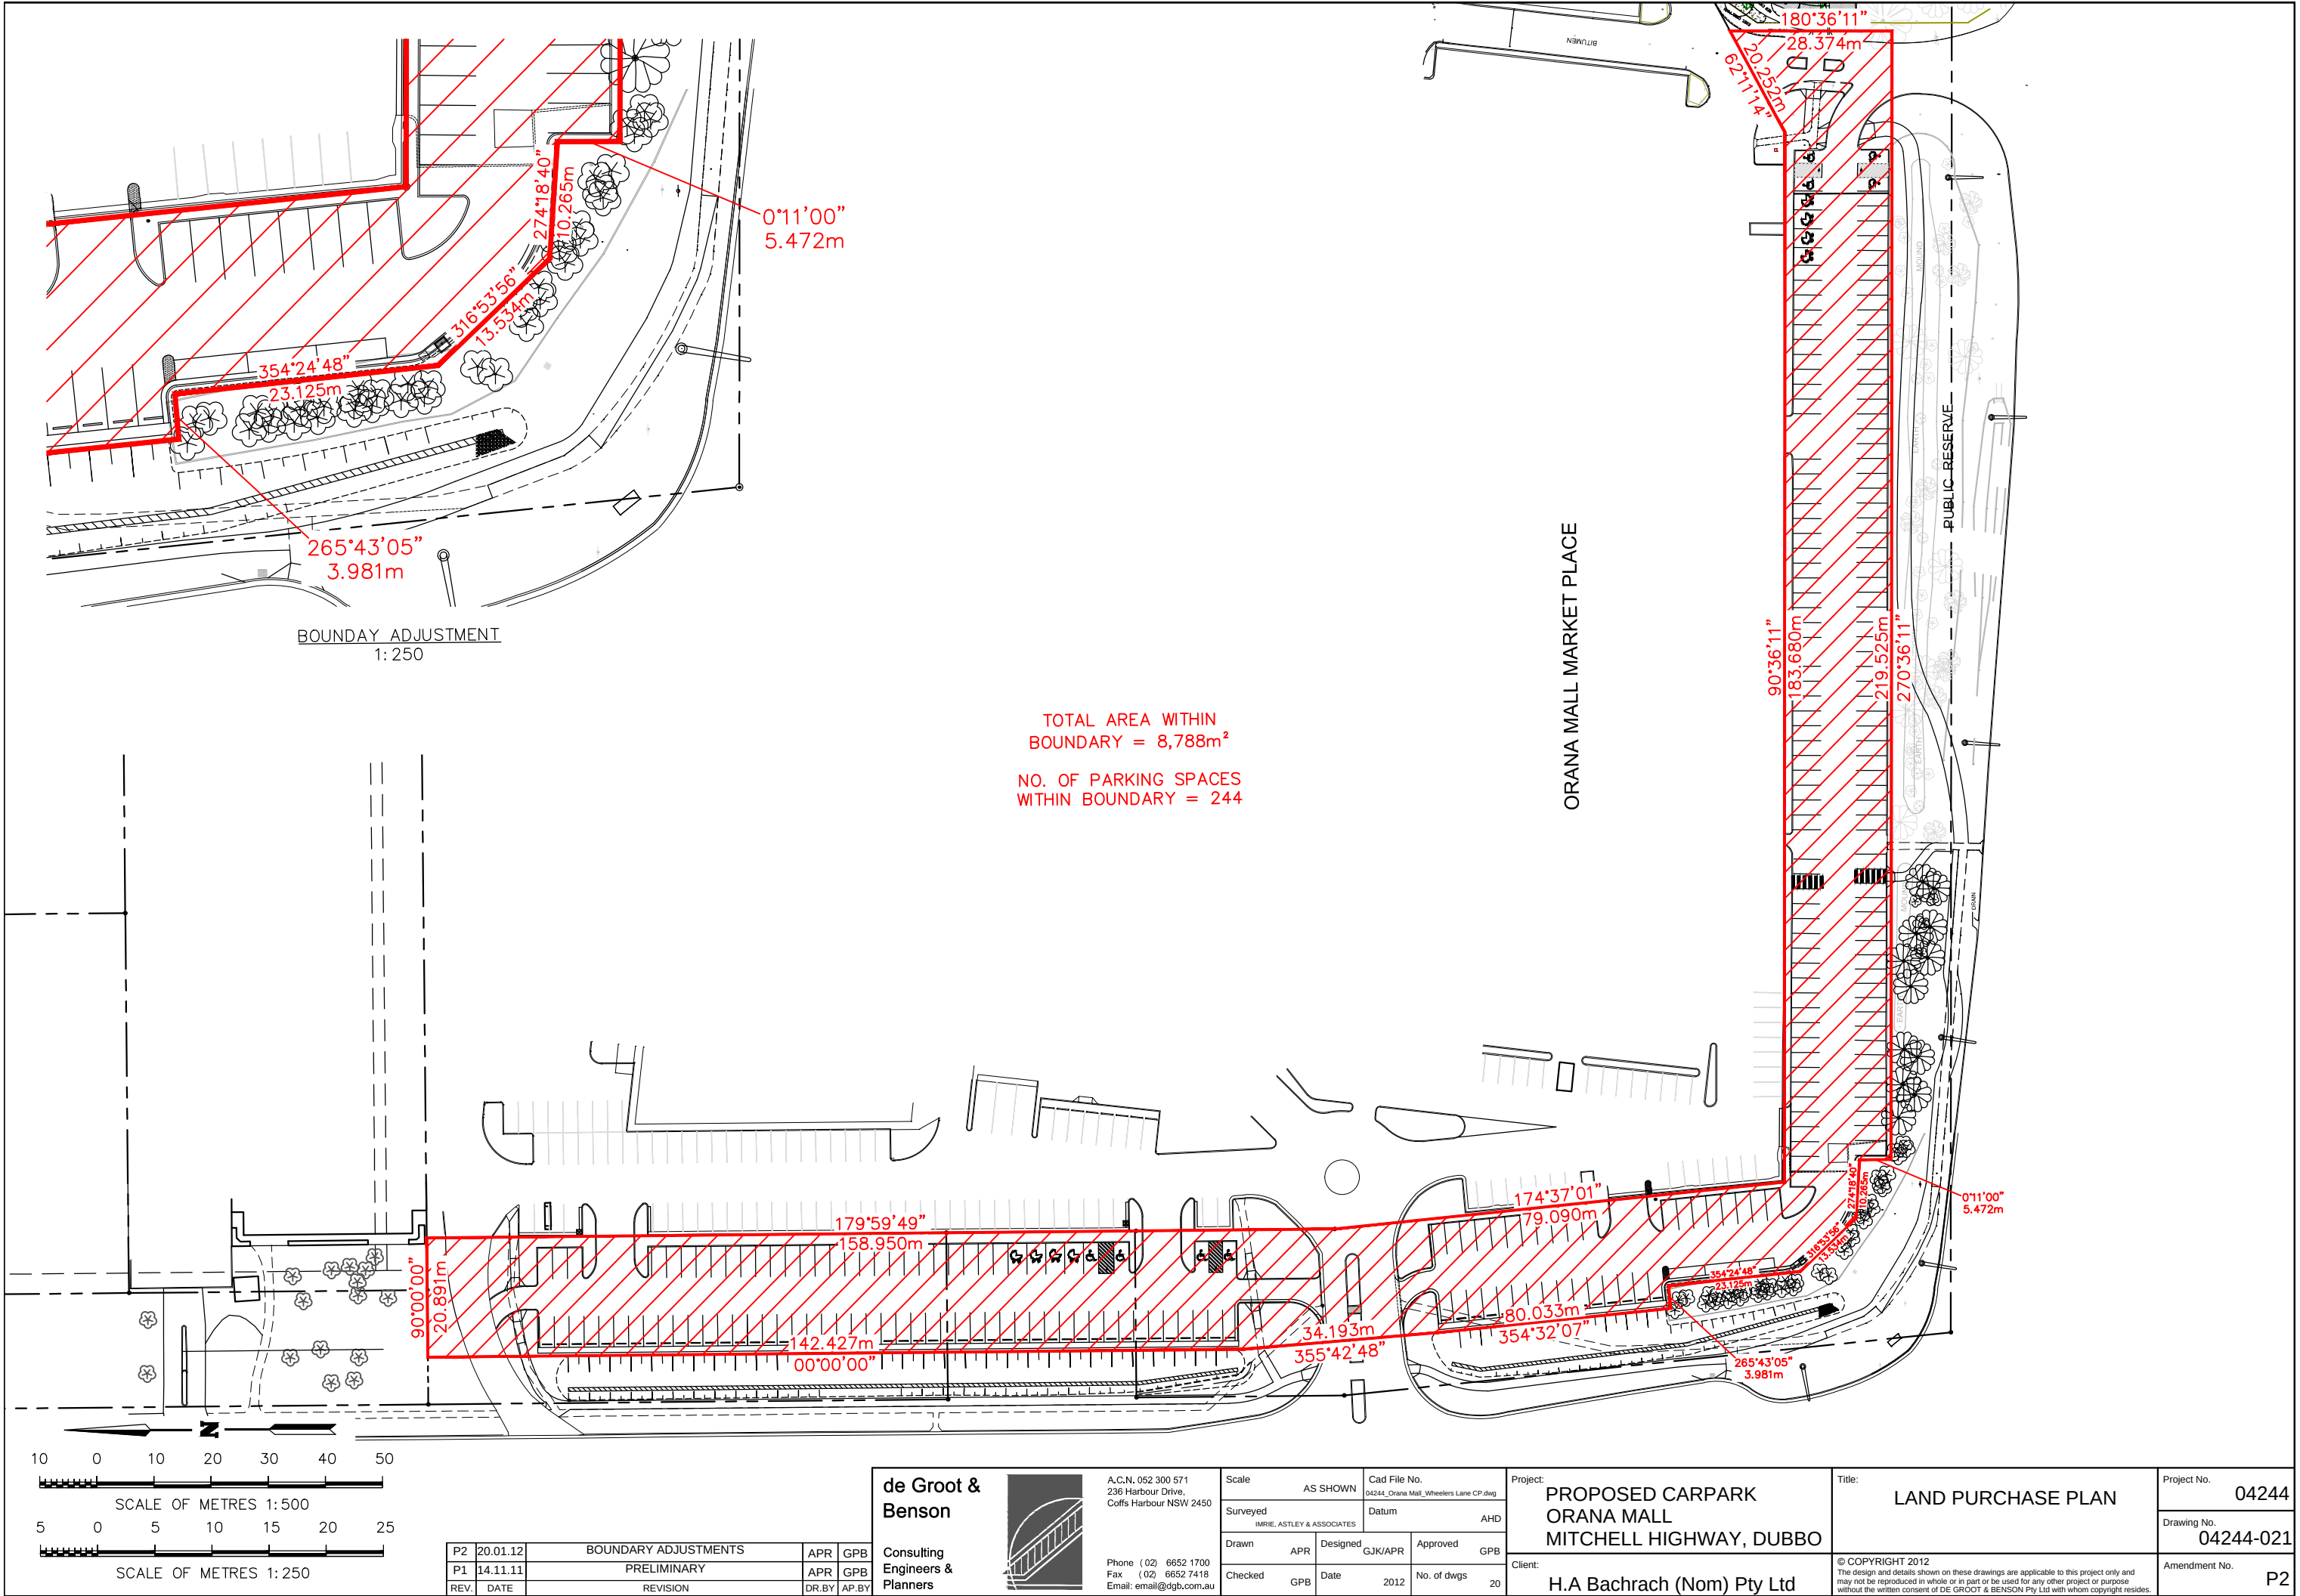

BOUNDARY ADJUSTMENT
1: 250


TOTAL AREA WITHIN
BOUNDARY = 8,788m²

NO. OF PARKING SPACES
WITHIN BOUNDARY = 244

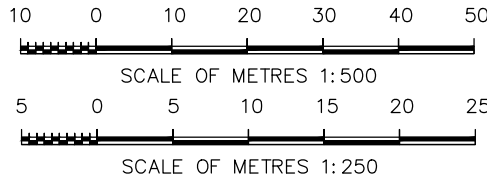

P2	20.01.12	BOUNDARY ADJUSTMENTS	APR	GPB
P1	14.11.11	PRELIMINARY	APR	GPB
REV.	DATE	REVISION	DR.BY	AP.BY

de Groot &
Benson

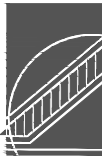

A.C.N. 052 300 571
236 Harbour Drive,
Coffs Harbour NSW 2450

Phone (02) 6652 1700
Fax (02) 6652 7418
Email: email@dgdb.com.au

Consulting
Engineers &
Planners

Scale	AS SHOWN	Cad File No.	04244_Orana Mall_Wheelers Lane CP.dwg
Surveyed	IMRIE, ASTLEY & ASSOCIATES	Datum	AHD
Drawn	APR	Designed	GJK/APR
Checked	GPB	Approved	GPB
	Date	2012	No. of dwgs 20

Project:	PROPOSED CARPARK ORANA MALL MITCHELL HIGHWAY, DUBBO
Client:	H.A Bachrach (Nom) Pty Ltd

Title:	LAND PURCHASE PLAN	Project No.	04244
		Drawing No.	04244-021
		Amendment No.	P2

© COPYRIGHT 2012
The design and details shown on these drawings are applicable to this project only and may not be reproduced in whole or in part or be used for any other project or purpose without the written consent of DE GROOT & BENSON Pty Ltd with whom copyright resides.