
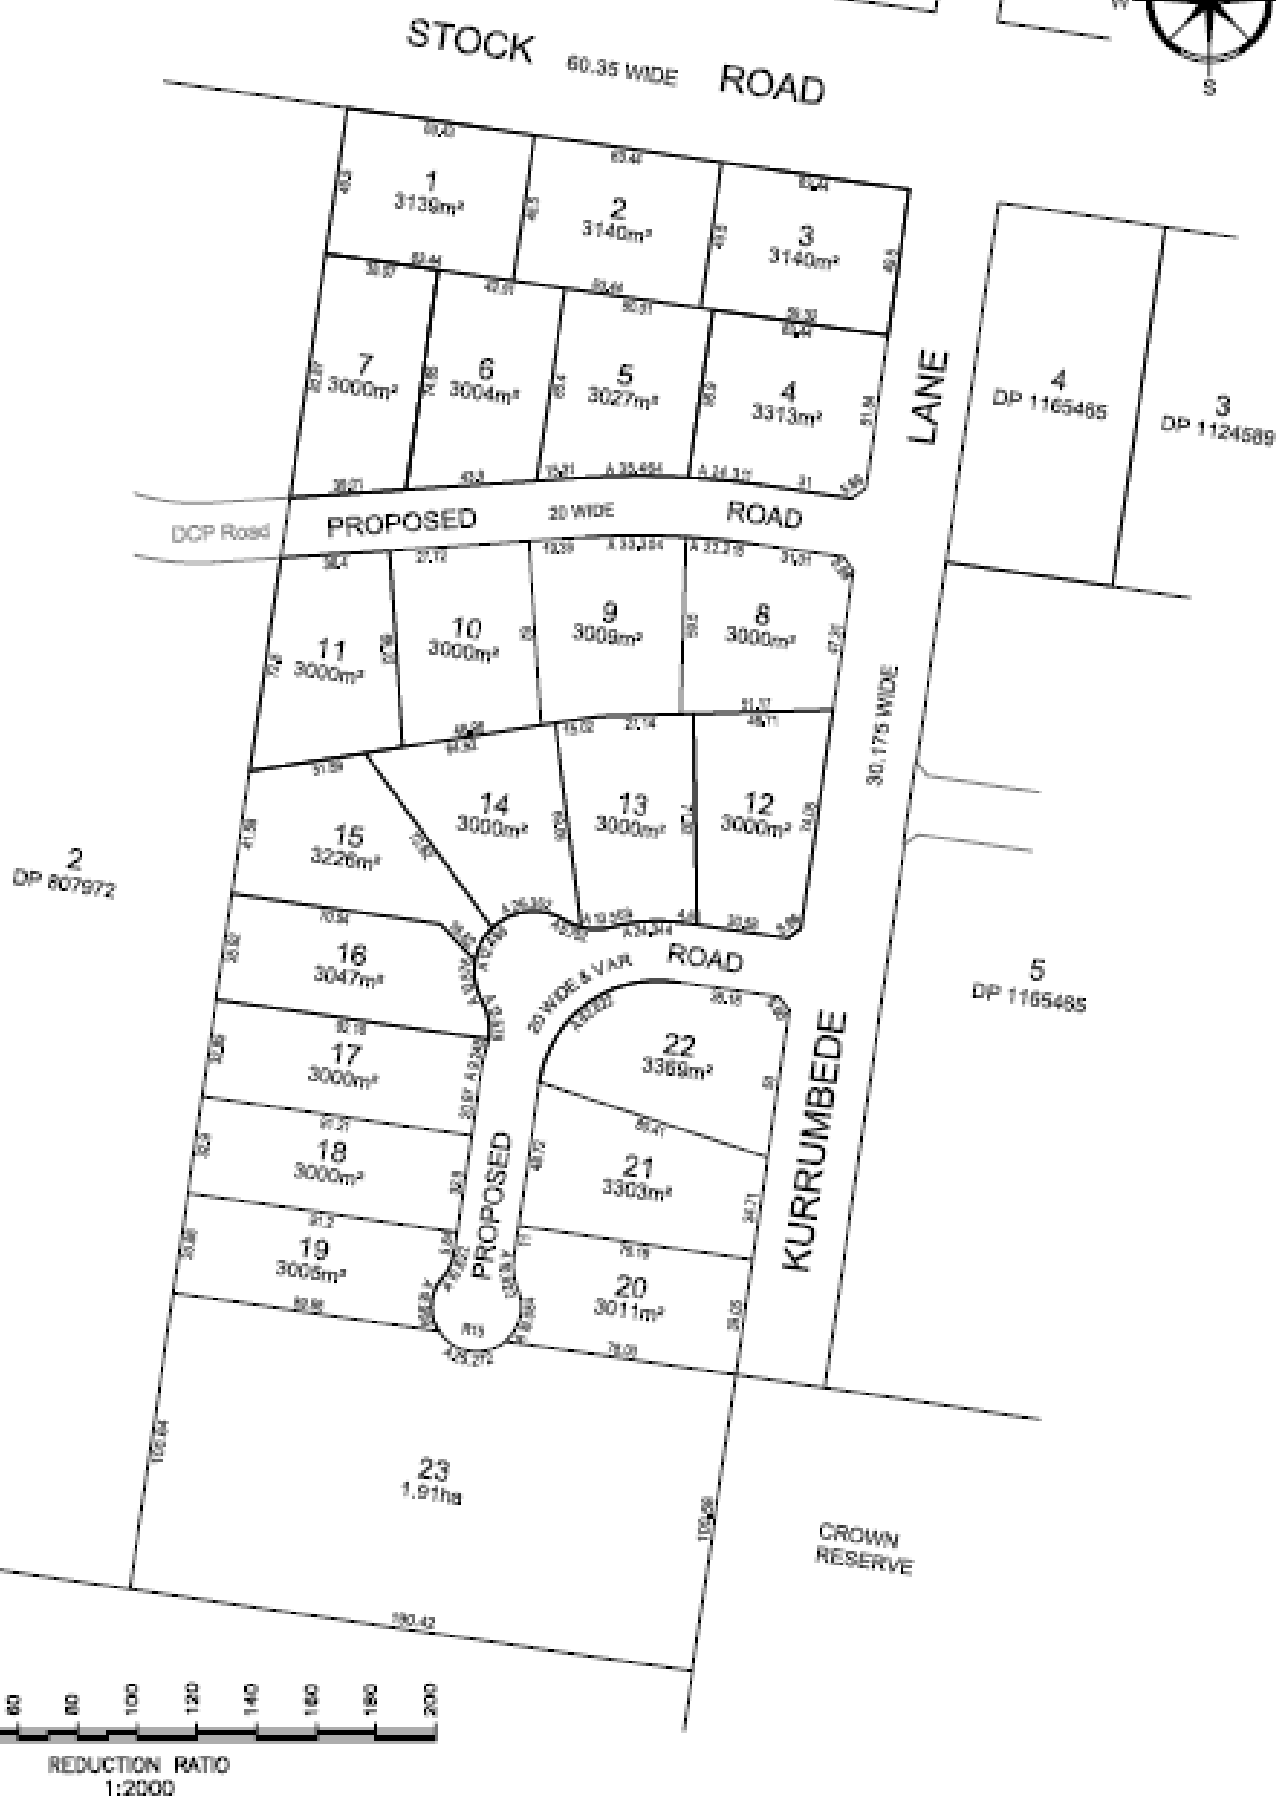


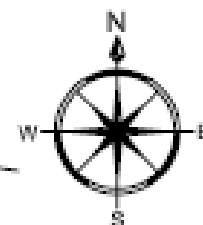

STEWART SURVEYS

Pty Ltd Inc in NSW
ABN 65 002 868 508
SURVEYORS
109 Conadilly Street
P.O. Box 582

GUNNEDAH NSW 2380

Ph: 02 67422966

Fax: 02 67420684



NOTES

This subdivision layout is a concept only & dimensions & areas are approximate & subject to council approval. This subdivision layout should not be used for financial planning prior to council approval. The lot yield on this plan may change to reflect council requirements. This plan is to accompany an application to Gunnedah Council and should not be used for any other purpose. Further easements may be created on this subdivision plan. Reservations on the use of land may be created on the final subdivision plan. These notes are an integral part of this plan.

LENGTHS ARE IN METRES

Scale: 1:2000@A3

DESCRIPTION:

PLAN OF PROPOSED SUBDIVISION OF
LOT 84 IN DP 755503
"EVERWOOD", STOCK RD. GUNNEDAH

Date: SEPTEMBER 2011

File Ref: 4047