


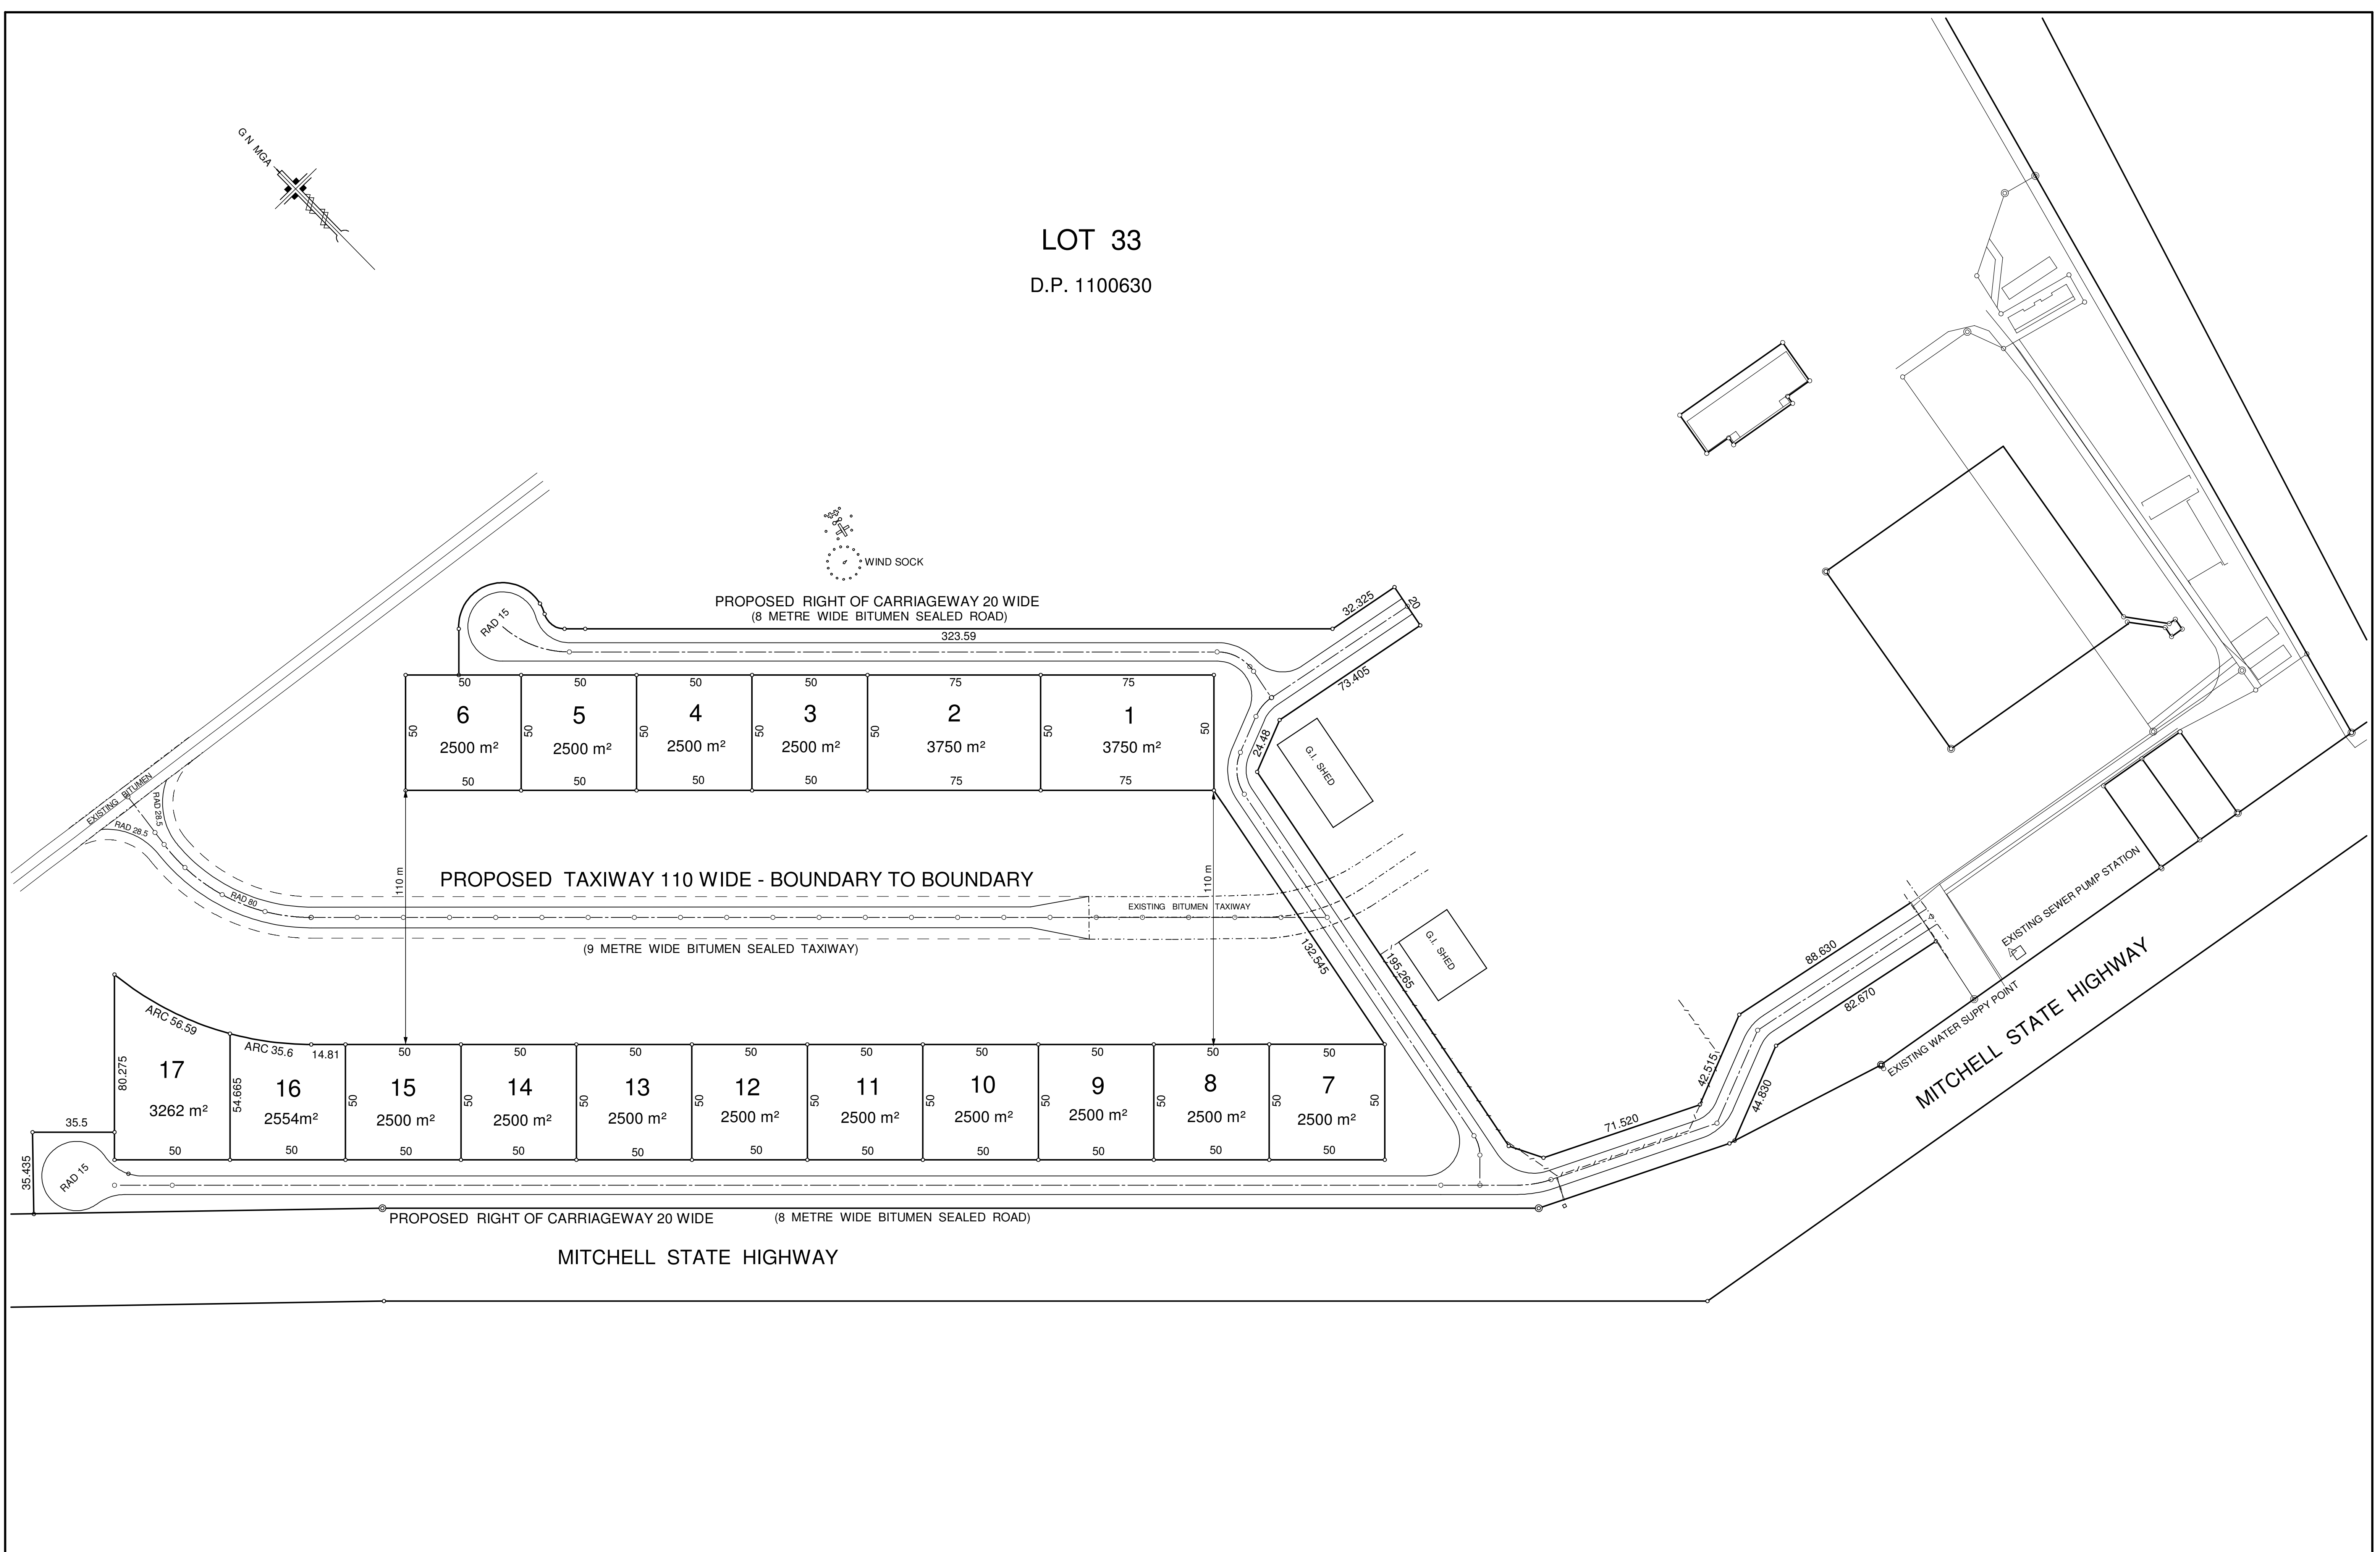

No.		Date	Amendments		App'd	Reduction Ratio		Survey		Checked		Job File		This drawing and its contents are subject to return on demand and may not be copied or disclosed to any third party or used directly or indirectly for any purpose other than as determined in writing by Imrie, Astley & Associates.	NARROMINE SHIRE COUNCIL				NARROMINE AERODROME - MITCHELL HIGHWAY PROPOSED SUBDIVISION LOT 33 IN D.P. 1100630											
1	15 - 04 - 10		First Issue			1 : 1250 (A1)		Date		Date		S : \ 2008 \ 08112			1st Floor, 64 Talbragar Street, Dubbo NSW 2830 P. O. Box 1274				G. S. Astley B. Surv. Surveyor Registered Under The Surveying Act 2002		Phone (02) 6882-4833 Fax (02) 6884-2447 Email laa@astley.com.au		Job No. 08 / 112		Sheet No. 1 No. of Sheets 1		Drawing No. DWG 08-112 C		Revision 1	
							Date																							
					Contour Interval		Drawn D. T.		Datum		Drawing File																			
							Date 15 - 04 - 10		-		S : \ 08-112 \ DWG 08-112 C																			