


schedule of changes

Letter	Date	Description
A.	18.04.2019	INDICATIVE TREE CANOPY EXTENT REMOVED FROM PLAN
B.	18.04.2019	BASEMENT EXTENT MODIFIED TO SUIT TPZ - RESULTANT REDUCTION IN CARPARKS.
C.	18.04.2019	BARN RETAIL BUILDING FOOTPRINT REDUCED TO SUIT TPZ
D.	08.02.2018	EXTENT OF HARD PAVING REDUCED TO SUIT TPZ

EASTERN ROAD

ALICE STREET

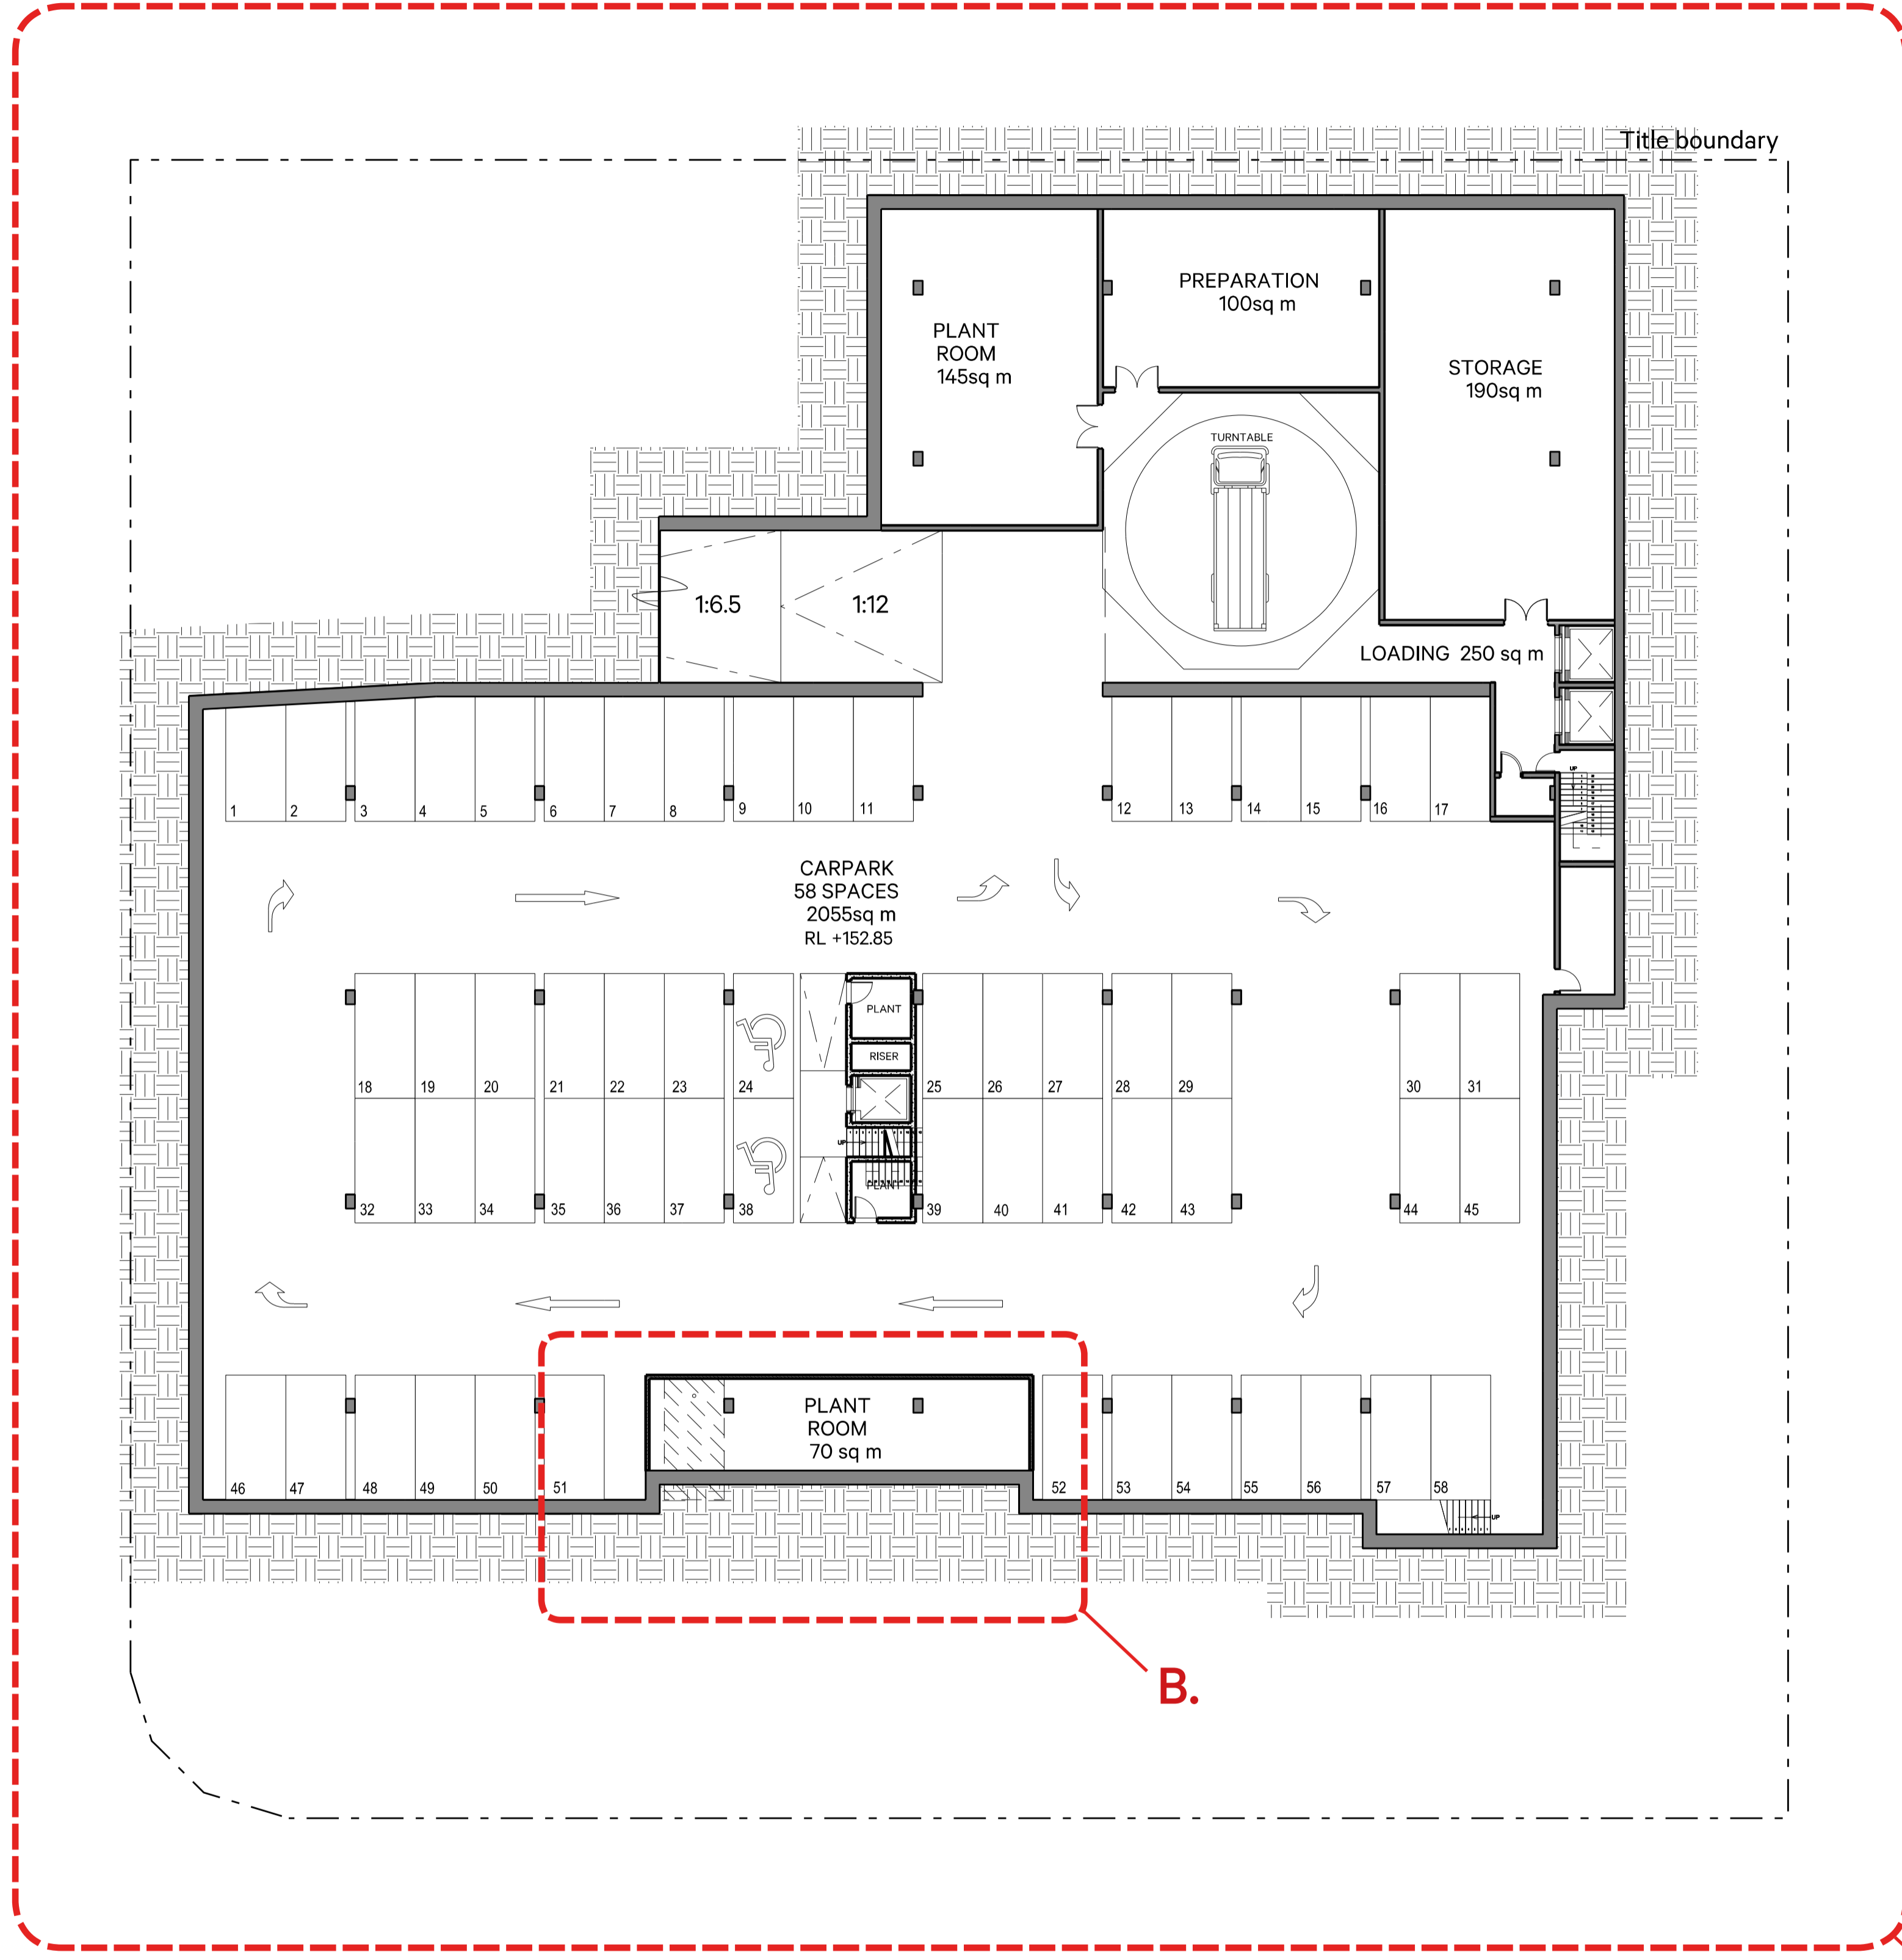

TENNYSON AVENUE

A.

Revision	Date	Reason for issue	Drawn by
1	08.02.2018	For Information	TANDEM
2	20.08.2018	For Town Planning Submission	TANDEM
3	23.08.2018	For Town Planning Submission	TANDEM
4	18.04.2019	Amended TP Submission -TPZ modifications	TANDEM

PRELIMINARY
NOT FOR CONSTRUCTION
 Figured dimensions take precedence to scale readings. Verify all dimensions on site. Report any discrepancies to TANDEM for decision before proceeding with the work. Do not scale drawings.

1:200 @ A1

TANDEM
 TANDEM design studio pty ltd
 LEVEL 2, 322 LITTLE LONSDALE STREET MELBOURNE
 VICTORIA 3000 AUSTRALIA
 TEL +61 3 9600 4117
 EMAIL STUDIO@TANDEM-STUDIO.NET
 WWW.TANDEM-STUDIO.NET
 ABN 25 115 144 100

Project Title
45 Tennyson Avenue & 105 Eastern Road, Turrumurra

Client
WINSTON LANGLEY + HARRIS FARM

Drawing Title
BASEMENT LEVEL PLAN

Project Number 17_003	Drawing Number A101
Drawing Status TP	Revision Number 4


INDICATIVE CONCEPT ONLY

THE FARM
 — TURRAMURRA —



schedule of changes

Letter	Date	Description
A.	18.04.2019	INDICATIVE TREE CANOPY EXTENT REMOVED FROM PLAN
B.	18.04.2019	BASEMENT EXTENT MODIFIED TO SUIT TPZ - RESULTANT REDUCTION
C.	18.04.2019	BARN RETAIL BUILDING FOOTPRINT REDUCED TO SUIT TPZ
D.	08.02.2018	EXTENT OF HARD PAVING REDUCED TO SUIT TPZ

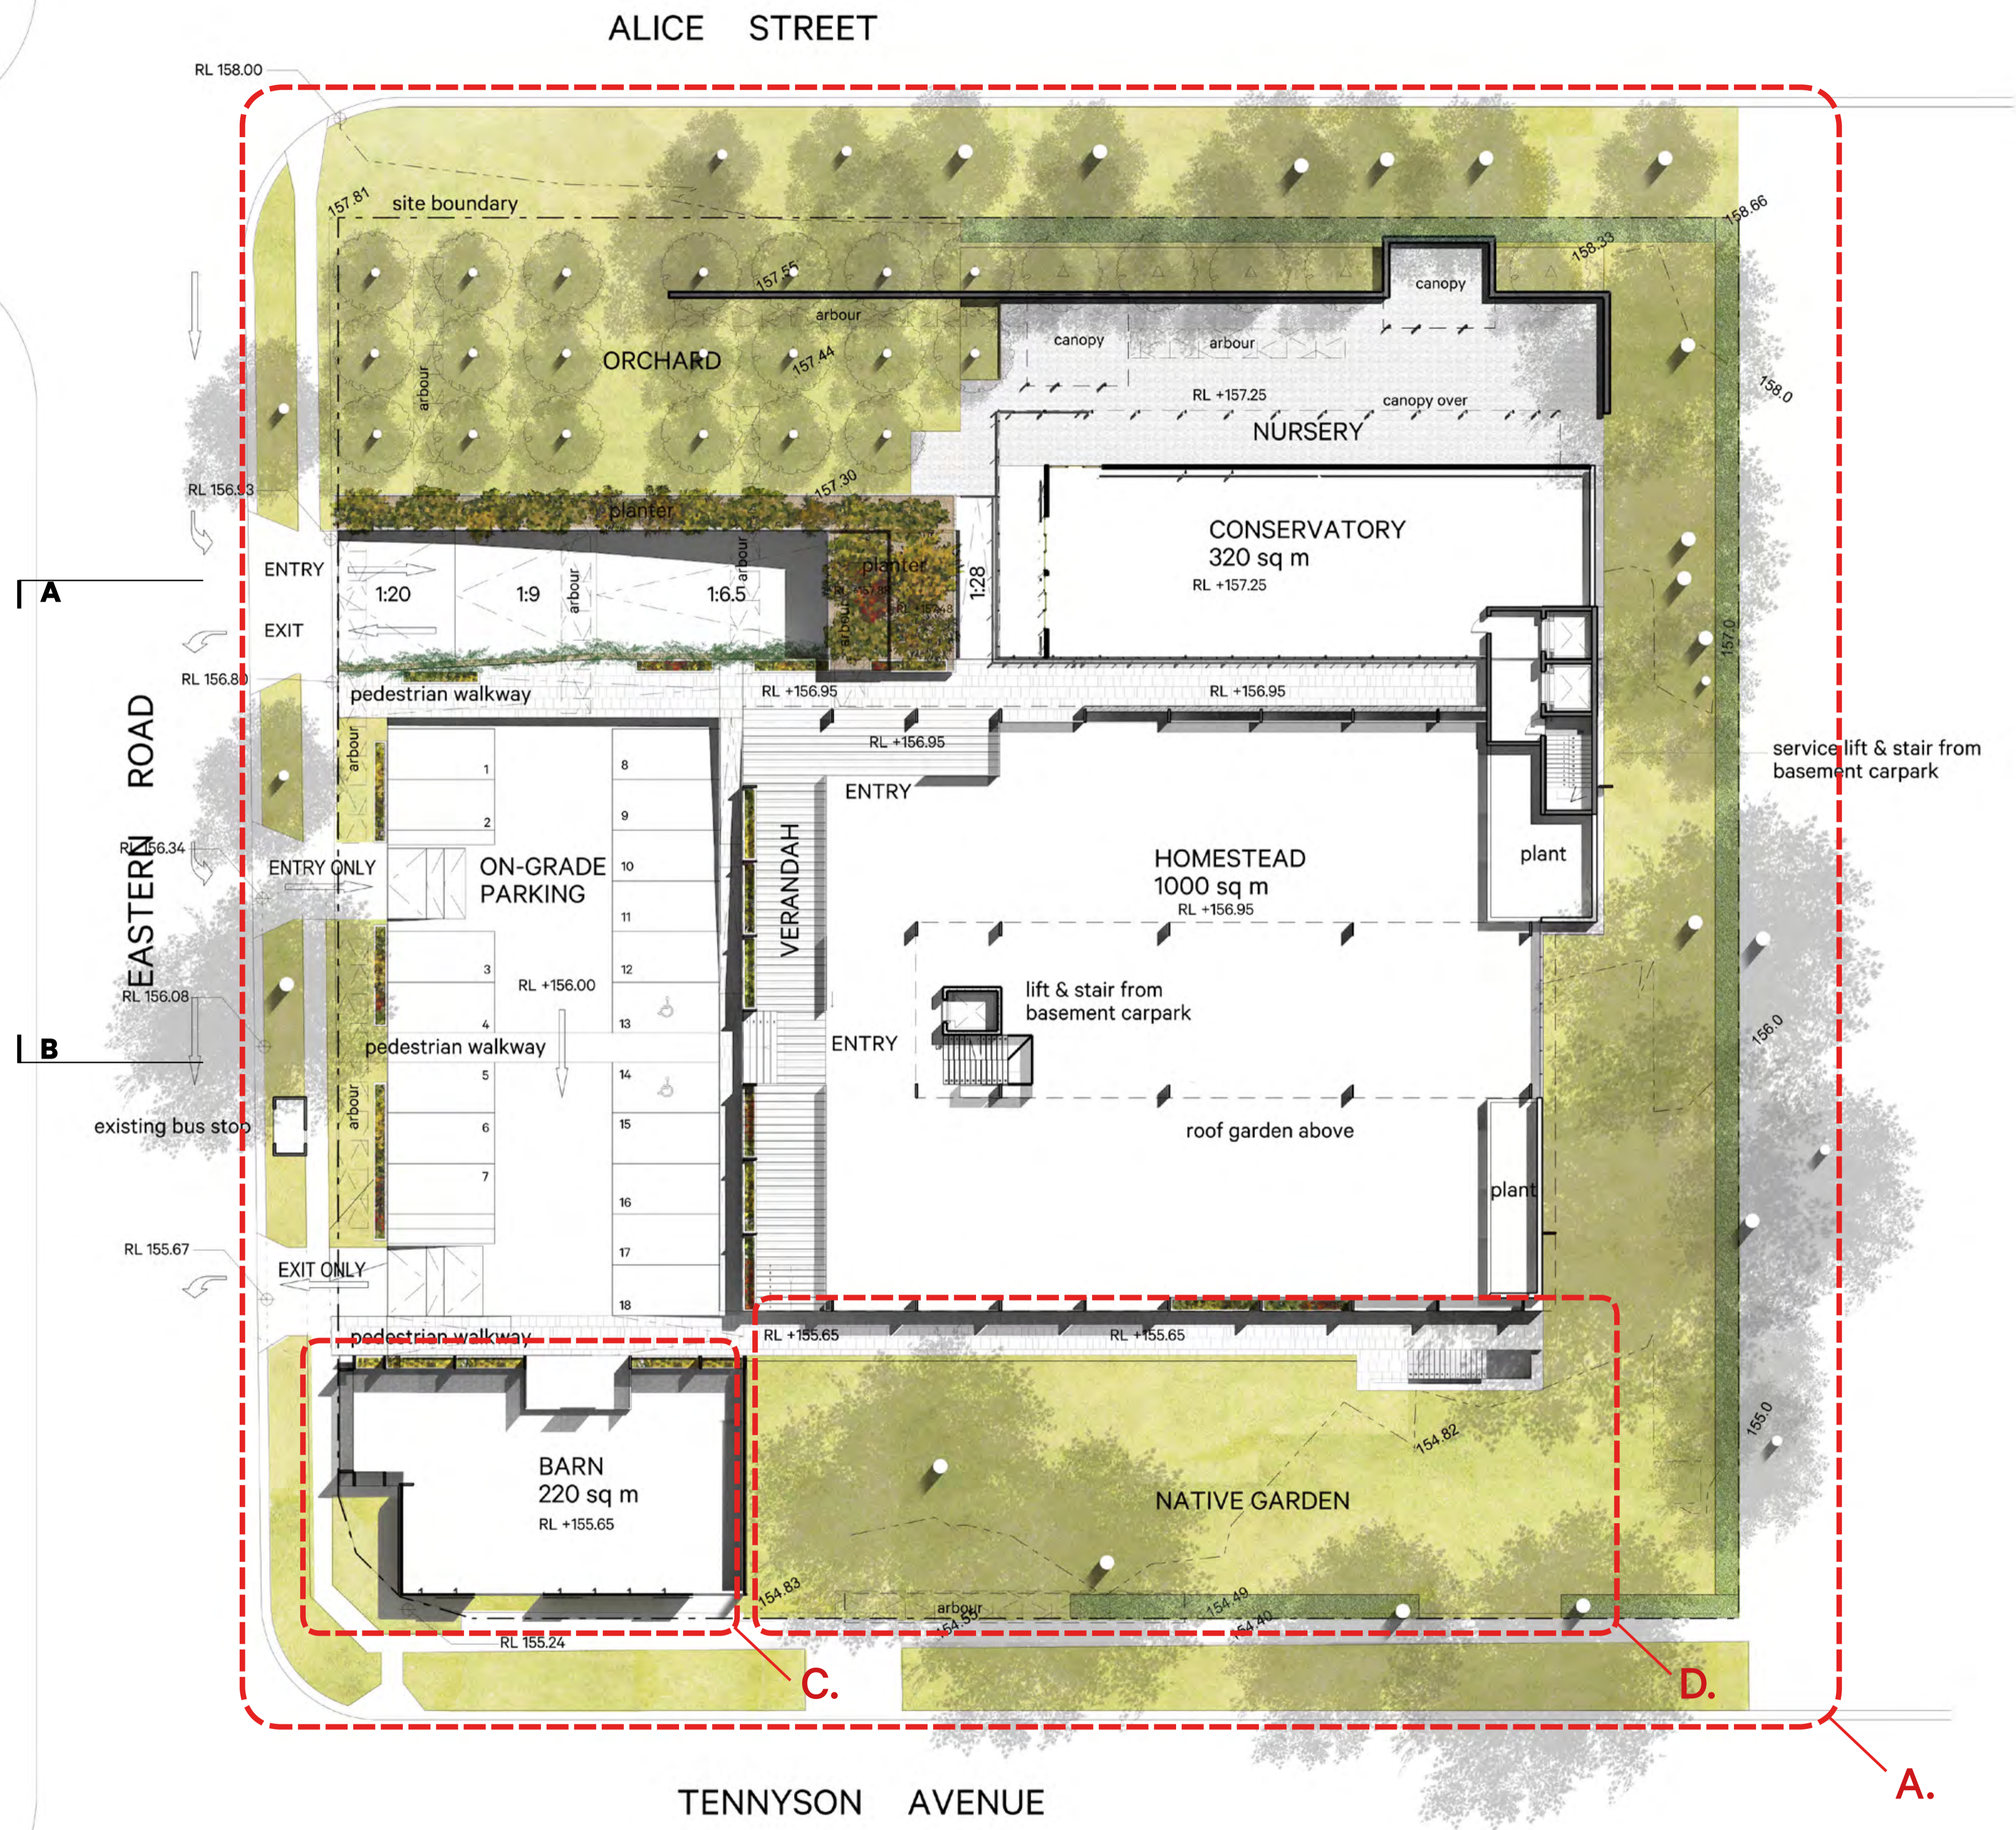

Revision	Date	Reason for issue	Drawn by
1	08.02.2018	For Information	TANDEM
2	20.08.2018	For Town Planning Submission	TANDEM
3	23.08.2018	For Town Planning Submission	TANDEM
4	18.04.2019	Amended TP Submission -TPZ modifications	TANDEM

PRELIMINARY
 NOT FOR CONSTRUCTION
 Figured dimensions take precedence to scale readings. Verify all dimensions on site. Report any discrepancies to TANDEM for decision before proceeding with the work. Do not scale drawings.

1:200 @ A1

TANDEM
 TANDEM design studio pty ltd
 LEVEL 2, 322 LITTLE LONSDALE STREET MELBOURNE
 VICTORIA 3000 AUSTRALIA
 TEL +61 3 9600 4117
 EMAIL STUDIO@TANDEM-STUDIO.NET
 WWW.TANDEM-STUDIO.NET
 ABN 25 115 144 100

Project Title
45 Tennyson Avenue & 105 Eastern Road, Turrumurra

Client
WINSTON LANGLEY + HARRIS FARM

Drawing Title
GROUND LEVEL PLAN

Project Number	Drawing Number
17_003	A200
Drawing Status	Revision Number
TP	4


INDICATIVE CONCEPT ONLY

THE FARM
 — TURRAMURRA —



schedule of changes

Letter	Date	Description
A.	18.04.2019	INDICATIVE TREE CANOPY EXTENT REMOVED FROM PLAN
B.	18.04.2019	BASEMENT EXTENT MODIFIED TO SUIT TPZ - RESULTANT REDUCTION
C.	18.04.2019	BARN RETAIL BUILDING FOOTPRINT REDUCED TO SUIT TPZ
D.	08.02.2018	EXTENT OF HARD PAVING REDUCED TO SUIT TPZ

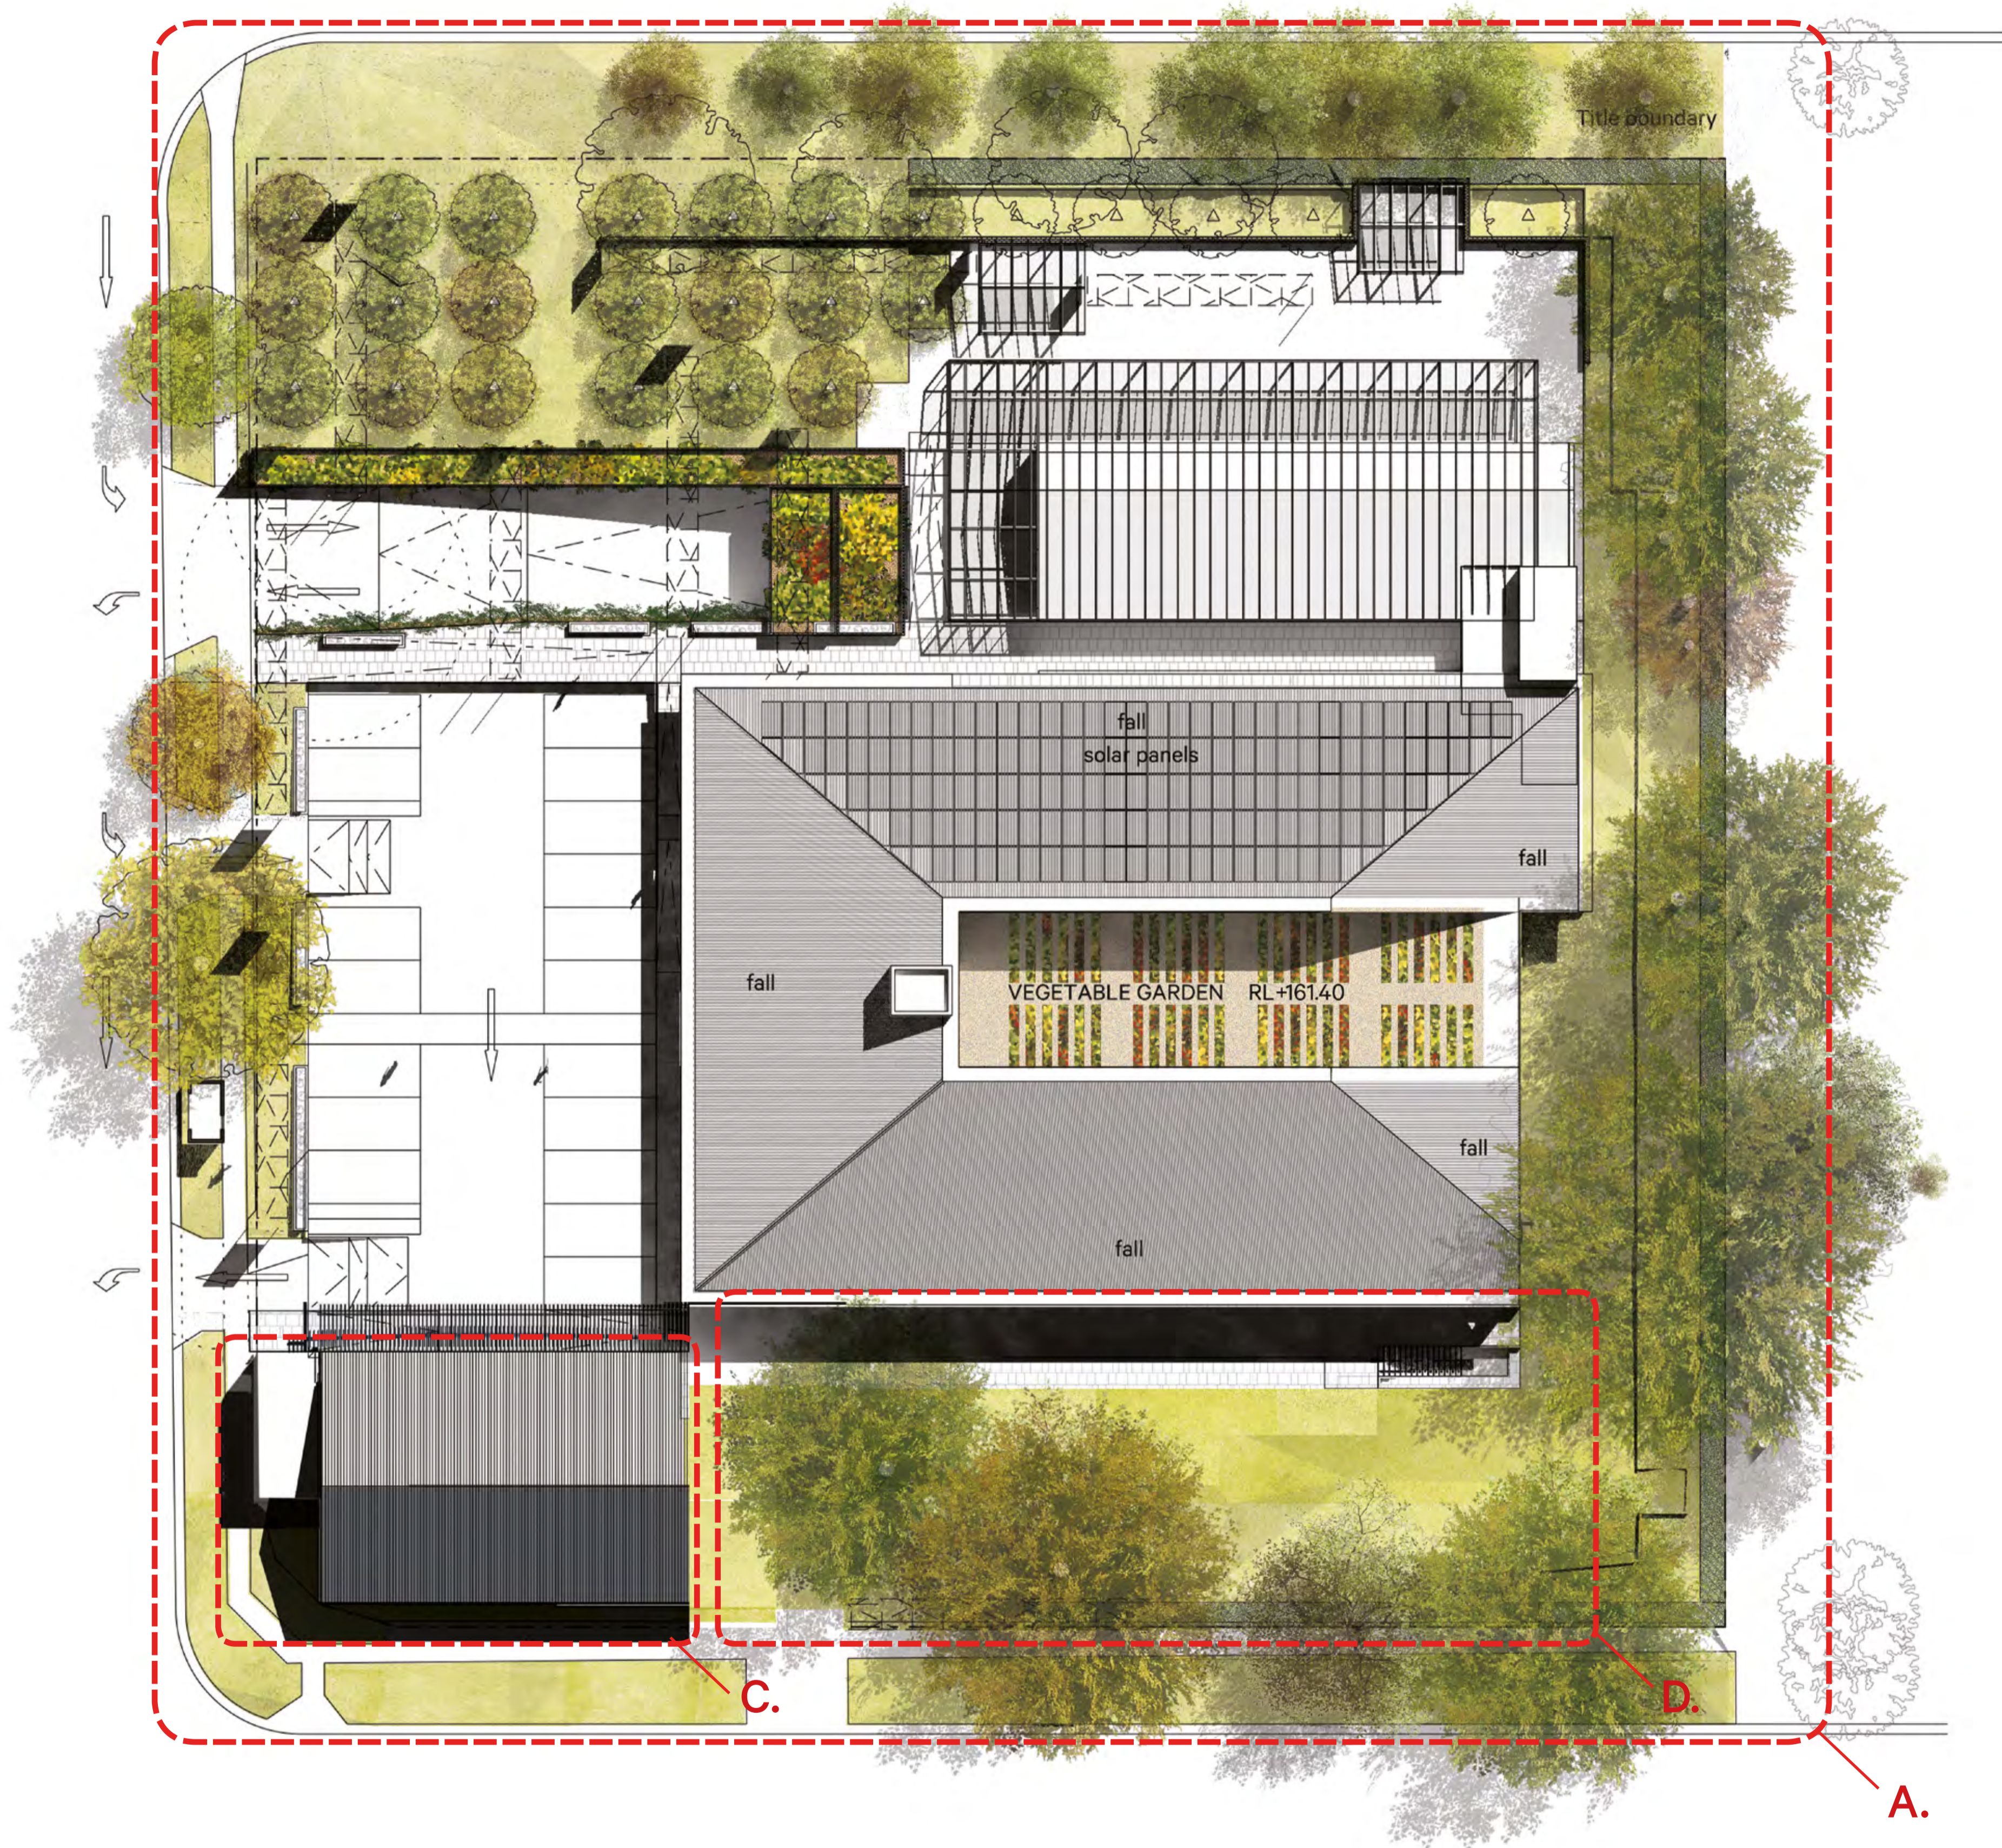

Revision	Date	Reason for issue	Drawn by
1	08.02.2018	For Information	TANDEM
2	20.08.2018	For Town Planning Submission	TANDEM
3	23.08.2018	For Town Planning Submission	TANDEM
4	18.04.2019	Amended TP Submission -TPZ modifications	TANDEM

PRELIMINARY
NOT FOR CONSTRUCTION
 Figured dimensions take precedence to scale readings. Verify all dimensions on site. Report any discrepancies to TANDEM for decision before proceeding with the work. Do not scale drawings.

1:200 @ A1

4m 0 4m 8m 12m 16m

TANDEM
 TANDEM design studio pty ltd
 LEVEL 2, 322 LITTLE LONSDALE STREET MELBOURNE
 VICTORIA 3000 AUSTRALIA
 TEL +61 3 9600 4117
 EMAIL STUDIO@TANDEM-STUDIO.NET
 WWW.TANDEM-STUDIO.NET
 ABN 25 115 144 100

Project Title
45 Tennyson Avenue & 105 Eastern Road, Turrumurra

Client
WINSTON LANGLEY + HARRIS FARM

Drawing Title
ROOF LEVEL PLAN

Project Number	Drawing Number
17_003	A201
Drawing Status	Revision Number
TP	4

INDICATIVE CONCEPT ONLY

THE FARM
 — TURRAMURRA —

