


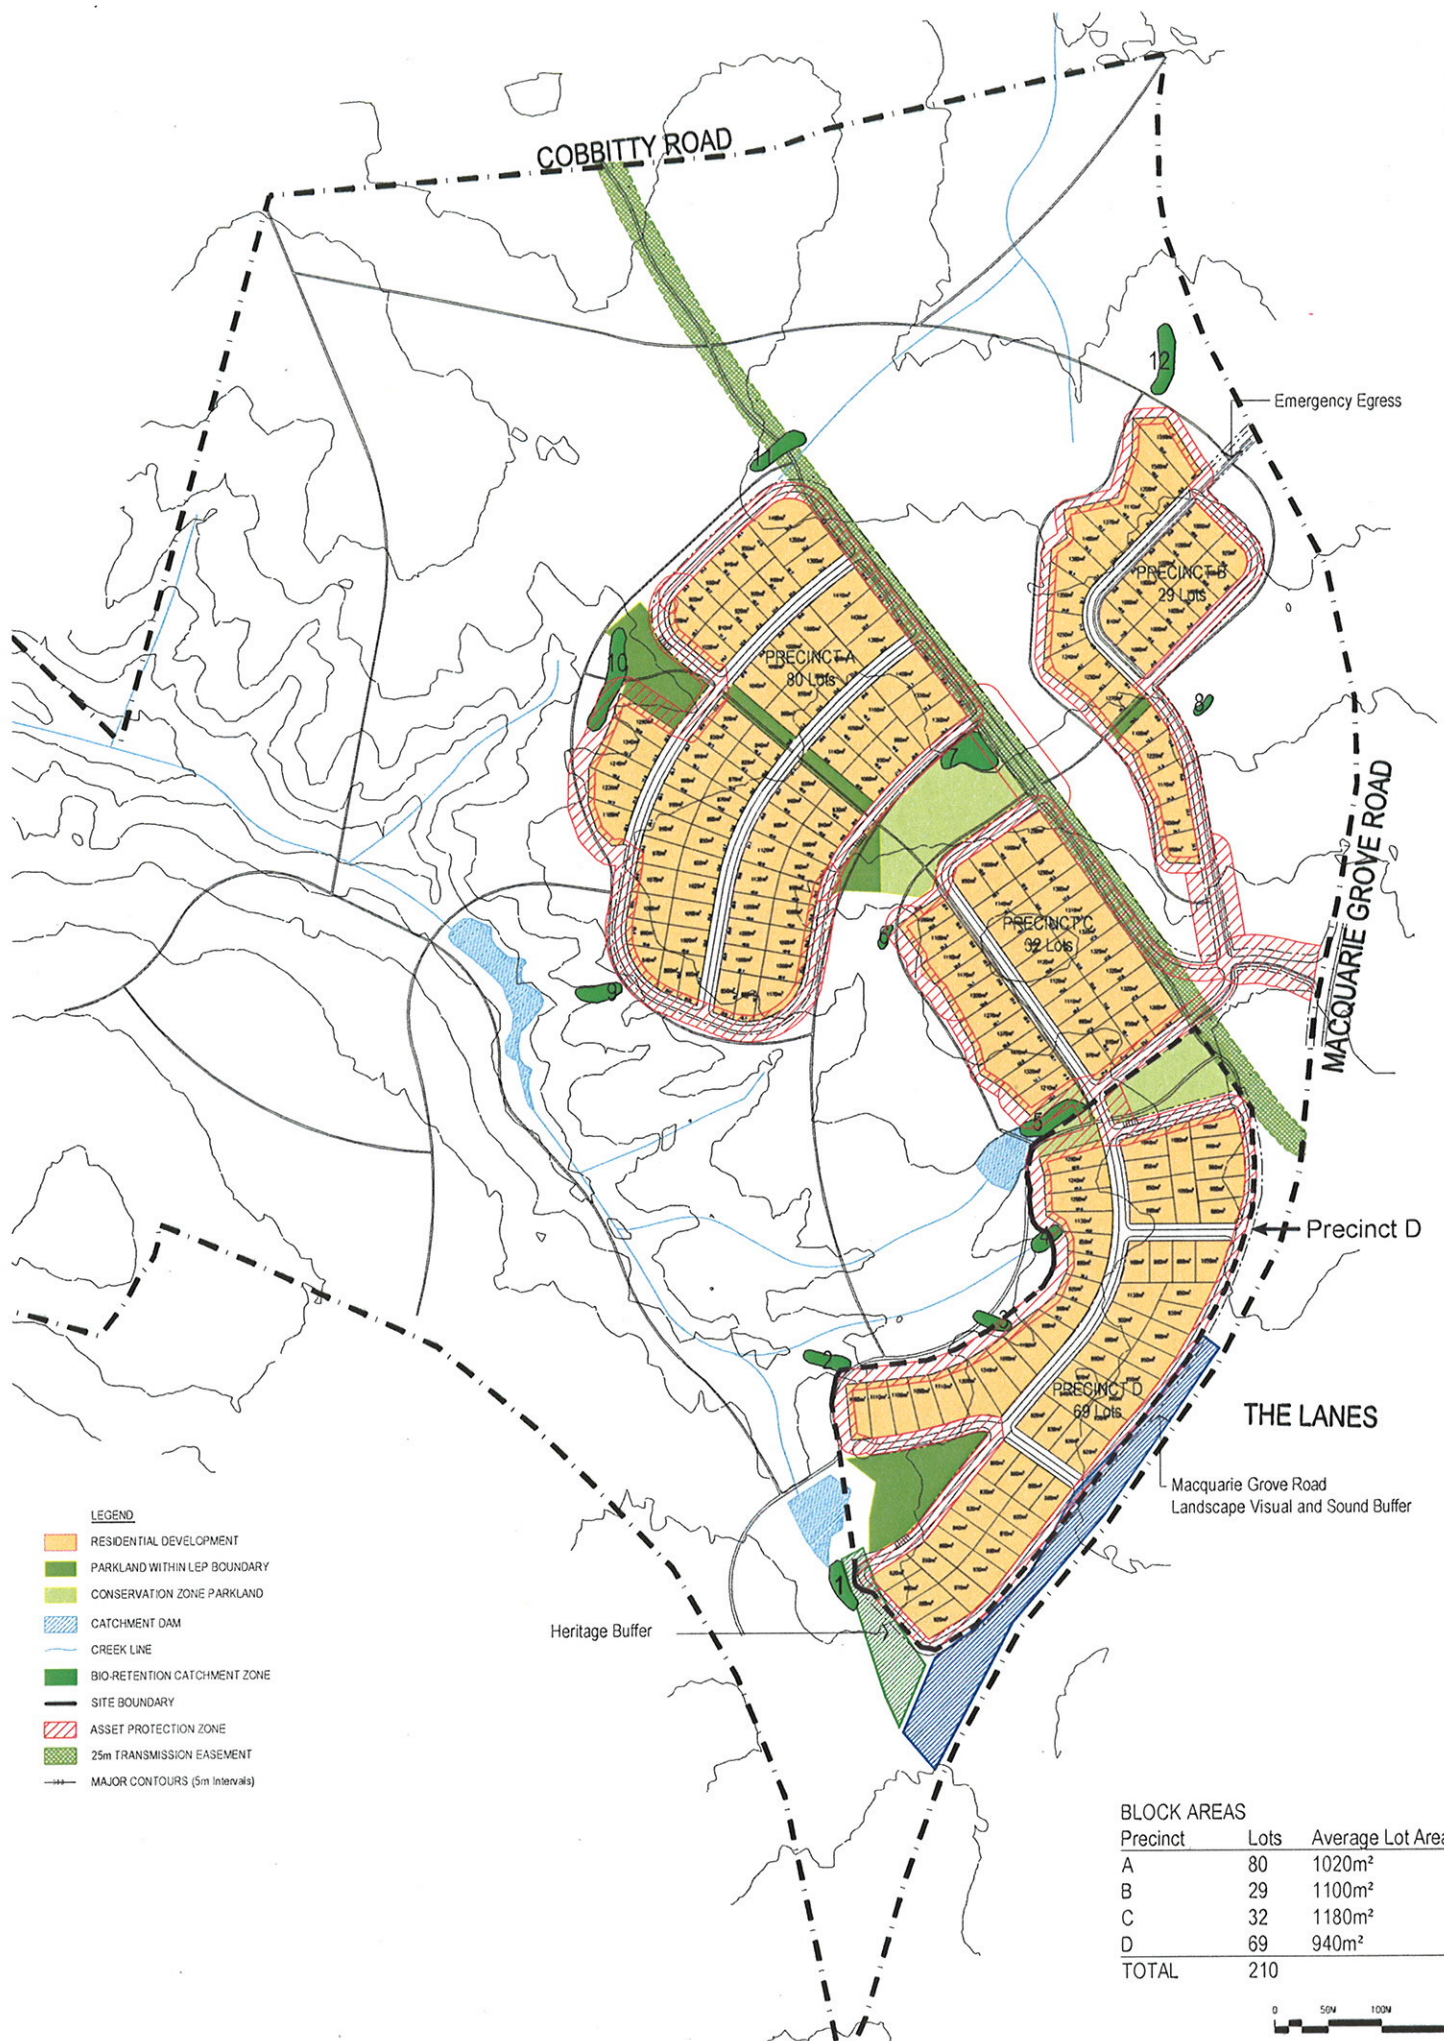

LEGEND

- RESIDENTIAL DEVELOPMENT
- PARKLAND WITHIN LEP BOUNDARY
- CONSERVATION ZONE PARKLAND
- CATCHMENT DAM
- CREEK LINE
- BIO-RETENTION CATCHMENT ZONE
- SITE BOUNDARY
- ASSET PROTECTION ZONE
- 25m TRANSMISSION EASEMENT
- MAJOR CONTOURS (5m intervals)

BLOCK AREAS

Precinct	Lots	Average Lot Area
A	80	1020m ²
B	29	1100m ²
C	32	1180m ²
D	69	940m ²
TOTAL	210	

