



LEGEND :-

* 86.01	- DENOTES SPOT LEVEL.
* ELP	- DENOTES BOLLARD.
* LP	- DENOTES ELECTRIC LIGHT POLE.
○ PP	- DENOTES LIGHT POLE.
● HP	- DENOTES POWER POST.
● HY	- DENOTES HYDRANT.
° SIGN	- DENOTES SIGN.
○ S/H	- DENOTES SEWER MANHOLE.
x	- DENOTES STOP VALVE.
SV	- DENOTES SCRUB.
	- DENOTES DAM.

* THREE SIZES ARE ESTIMATES ONLY
 * COLOURS ARE INDICATIVE ONLY. CONTOUR INTERVAL 0.5m.
 * ONLY VISIBLE SERVICES HAVE BEEN LOCATED IN THIS SURVEY.
 * USERS OF THIS DRAWING HAVE A DUTY OF CARE TO CONTACT THAL
 * BEFORE YOU DIG! CALL 1100 OR FOR SPEED OF RESPONSE VISIT
 * www.dibbelogger.org.au
 * PHYSICAL & UTILITIES SHOWN ON PLAN HAVE BEEN LOCATED BY
 * SURVEY EVIDENCE ON SITE &/OR BY REFERENCE TO SERVICE PLANS
 * FROM THE UTILITY AUTHORITIES. THIS SURVEY MAY NOT HAVE BEEN
 * OPENED TO VERIFY THE TYPE OF UTILITY. NEITHER EXCAVATION NOR
 * REPAIR WORK SHOULD BE UNDERTAKEN TO CONFIRM UNDERGROUND
 * SERVICE. DETAILS SHOULD BE CONFIRMED WITH THE RELEVANT
 * SERVICE AUTHORITY DURING DESIGN & PRIOR TO ANY CONSTRUCTION.
 * * TELSTRA ADVISES THAT THIS SITE IS WITHIN THE PROXIMITY OF SOME
 * OF THE SERVICES. AS PART OF YOUR DUTY OF CARE PLEASE
 * CONTACT THE NETWORKING INTEGRITY AND COMPLIANCE GROUP (1800
 * 653935) PRIOR TO PROCEEDING WITH ANY WORK.
 * * AS PART OF YOUR DUTY OF CARE PLEASE CONTACT THE FOLLOWING:
 * JEMENA GAS Ph. 1329099
 * ENERGY AUSTRALIA Ph. 1300 659 477
 * INTEGRAL ENERGY Ph. 131002
 * SYDNEY WATER Ph. 132092
 * OPTUS-NISDN Ph. 1300 333 3377
 * * ALL DIMENSIONS MUST BE VERIFIED ON SITE PRIOR TO ANY
 * CONSTRUCTION.
 * * THIS PLAN HAS BEEN PREPARED FOR THE EXCLUSIVE USE OF
 * CATHOLIC CEMETERIES BOARD.
 * * THE POSITION OF SURVEYED DATA HAS BEEN LOCATED AND IS SHOWN
 * TO THE BEST OF OUR KNOWLEDGE AND BELIEF. NO BOUNDARY OR
 * OTHER FEATURES ARE CRITICAL DATA AND DIMENSIONS ARE NOT SHOWN
 * FURTHER SURVEY MAY BE REQUIRED.
 * * BEARING AND DISTANCES OF BOUNDARIES ARE BY TITLE ONLY WITH
 * BEARINGS RELATED TO M.G.A.
 * * COPYRIGHT © DEGODART SMITH & PARTNERS SURVEYORS 2013.
 * * NO PART OF THIS SURVEY MAY BE REPRODUCED, STORED IN A
 * RETRIEVABLE MEDIUM OR TRANSMITTED IN ANY FORM OR BY ANY
 * WRITTEN PERMISSION OF THE COPYRIGHT OWNER EXCEPT AS PERMITTED
 * BY THE COPYRIGHT ACT 1968.
 * * ANY PERMITTED DOWNLOADING, ELECTRONIC STORAGE, DISPLAY, PRINT,
 * COPY OR REPRODUCTION OF THIS SURVEY SHOULD CONTAIN NO
 * ALTERATION OR ADDITION TO THE ORIGINAL SURVEY.
 * * THIS NOTICE MUST NOT BE ERASED.

CO-ORDINATE SYSTEM: M.G.A.

MARKS ADOPTED:

T.S. 4115	S.S.M. 15737
299 013.333	299 247.027
6 236 247.273	6 234 596.557

VERTICAL DATUM:

DATUM:	A.H.D.
B.M. ADOPTED:	S.S.M. 15737
R.L.	44.454
SOURCE:	S.C.I.M.S.

[illegible]

A	FINAL	10/7/2013
REV.	AMENDMENTS	DATE

CLIENT:
CATHOLIC CEMETERIES BOARD
PO BOX 10
LIDCOMBE NSW 2141

PLAN
SHOWING DETAIL AND LEVELS
OVER LOT B D.P.370979,
LOT 22 D.P.564065, LOT 1
D.P.218016 AND LOT 4 D.P.239557
ST ANDREWS ROAD, VAROVILLE



Degotardi Smith & Partners
CONSULTING SURVEYORS ESTABLISHED 1957

11/19-23 Bridge Street | Pymble
NSW 2073 | Australia
t. (+61) 2 9440 1100
f. (+61) 2 9440 1055
e. surveys@degotardi.com.au
w. www.degotardi.com.au




L.G.A. CAMPBELLTOWN		SHEET 1 OF 18	
SURVEYED	DRAWN T.F.	CHECKED G.S.	APPROVED G.S.
SURVEY REFERENCE 33618		SCALE	DATE 10/7/2013
DRAWING NUMBER 33618A02			REV. A

331°

1
D.P. 5 4 1 9 1 6



SCALE 1:500

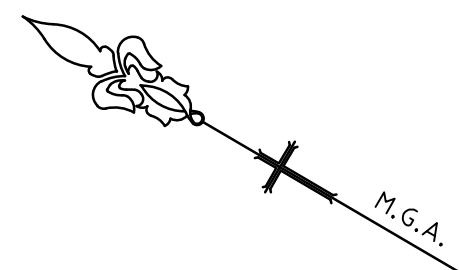

NOTES

- T-SIZES ARE ESTIMATES ONLY
- COUNTURES ARE INDICATIVE ONLY. COUNTOUR INTERVAL. 0.5m.
- ONLY VISIBLE SERVICES HAVE BEEN LOCATED IN THIS SURVEY.
- USERS OF THIS DRAWING HAVE A DUTY OF CARE TO CONTACT "DIAL BEFORE YOU DIG" ON FREE CALL 1100 OR FOR SPEED OF RESPONSE VISIT www.dialbeforeyoudig.com.au
- SERVICE & UTILITIES SHOWN ON PLAN HAVE BEEN LOCATED BY PHYSICAL EVIDENCE ON SITE &/OR BY REFERENCE TO SERVICE PLANS FROM OTHER SOURCES. SOME UTILITIES MAY NOT HAVE BEEN OPENED TO VERIFY THE TYPE OF UTILITY. NEITHER EXCAVATION NOR POT-HOLING HAVE BEEN CARRIED OUT TO CONFIRM UNDERGROUND LOCATIONS. SERVICE DETAILS SHOULD BE CONFIRMED WITH THE RELEVANT SERVICE AUTHORITY DURING DESIGN & PRIOR TO ANY CONSTRUCTION.
- TELSTRA ADVISES THAT THIS SITE IS WITHIN THE PROXIMITY OF SOME OF THE CABLES OF THE NETWORK OF CABLES LAYED OUT TO PROTECT THE NETWORKING INTEGRITY AND COMPLIANCE GROUP (1800 653535) PRIOR TO PROCEEDING WITH ANY WORK.
- AS PART OF YOUR DUTY OF CARE PLEASE CONTACT THE FOLLOWING:
- | | |
|-------------------|-----------------|
| JEMENA GAS | Ph: 132909 |
| ENERGY AUSTRALIA | Ph: 131525 |
| INTERNAL ENERGY | Ph: 131525 |
| SYDNEY WATER | Ph: 132902 |
| TELECOM AUSTRALIA | Ph: 1800 505777 |
- ALL DIMENSIONS MUST BE VERIFIED ON SITE PRIOR TO ANY CONSTRUCTION.
- THIS PLAN HAS BEEN PREPARED FOR THE EXCLUSIVE USE OF CATHOLIC CEMETERY BOARD.
- THE POSITION OF SURVEYED DATA HAS BEEN LOCATED AND IS SHOWN TO TOPOGRAPHIC ACCURACIES. IF CLEARANCES TO BOUNDARIES OR OTHER FEATURES ARE CRITICAL, CLOSER DIMENSIONS ARE NOT SHOWN FURTHER SURVEY MAY BE REQUIRED.
- BEARING AND DISTANCES OF BOUNDARIES ARE BY TITLE ONLY WITH BEARINGS RELATED TO M.G.A.
- COPYRIGHT © DEOGARDI SMITH & PARTNERS SURVEYORS 2013.
- NO PART OF THIS SURVEY MAY BE REPRODUCED, STORED IN A RETRIEVAL SYSTEM OR TRANSMITTED IN ANY FORM, WITHOUT THE WRITTEN PERMISSION OF DEOGARDI SMITH & PARTNERS SURVEYORS. IF THE COPYRIGHT ACT 1968.
- ANY PERMITTED DOWNLOADING, ELECTRONIC STORAGE, DISPLAY, PRINT, COPY OR REPRODUCTION OF THIS SURVEY SHOULD CONTAIN NO ALTERATION OR ADDITION TO THE ORIGINAL SURVEY.
- THIS NOTICE MUST NOT BE ERASED.

HORIZONTAL DATUM:

CO-ORDINATE SYSTEM: M.G.A.

MARKS ADOPTED:

T.S. 4115	S.S.M. 15737
299 013.333	299 247.027
6 236 247.273	6 234 596.557

VERTICAL DATUM:

DATUM: A.H.D.
B.M. ADOPTED: S.S.M. 15737
R.L. 44.454
SOURCE: S.C.I.M.S.

A	FINAL	10/7/2013
REV.	AMENDMENTS	DATE

CLIENT:

CATHOLIC CEMETERIES BOARD
PO BOX 10
LIDCOMBE NSW 2141

PLAN

SHOWING DETAIL AND LEVELS
OVER LOT B D.P. 370979,
LOT 22 D.P. 564065, LOT 1
D.P. 218016 AND LOT 4 D.P. 239557
ST ANDREWS ROAD, VARROVILLE




Degotardi Smith & Partners
CONSULTING SURVEYORS ESTABLISHED 1957

11/19-23 Bridge Street | Pymble
NSW 2073 | Australia
t. (+61) 2 9440 1100
f. (+61) 2 9440 1055
e. surveys@degotardi.com.au
w. www.degotardi.com.au



L.G.A. CAMPBELLTOWN		SHEET 2 OF 18	
SURVEYED	DRAWN T.F.	CHECKED G.S.	APPROVED G.S.
SURVEY REFERENCE 33618		SCALE 1:500	DATE 10/7/2013
DRAWING NUMBER 33618A02			REV. A

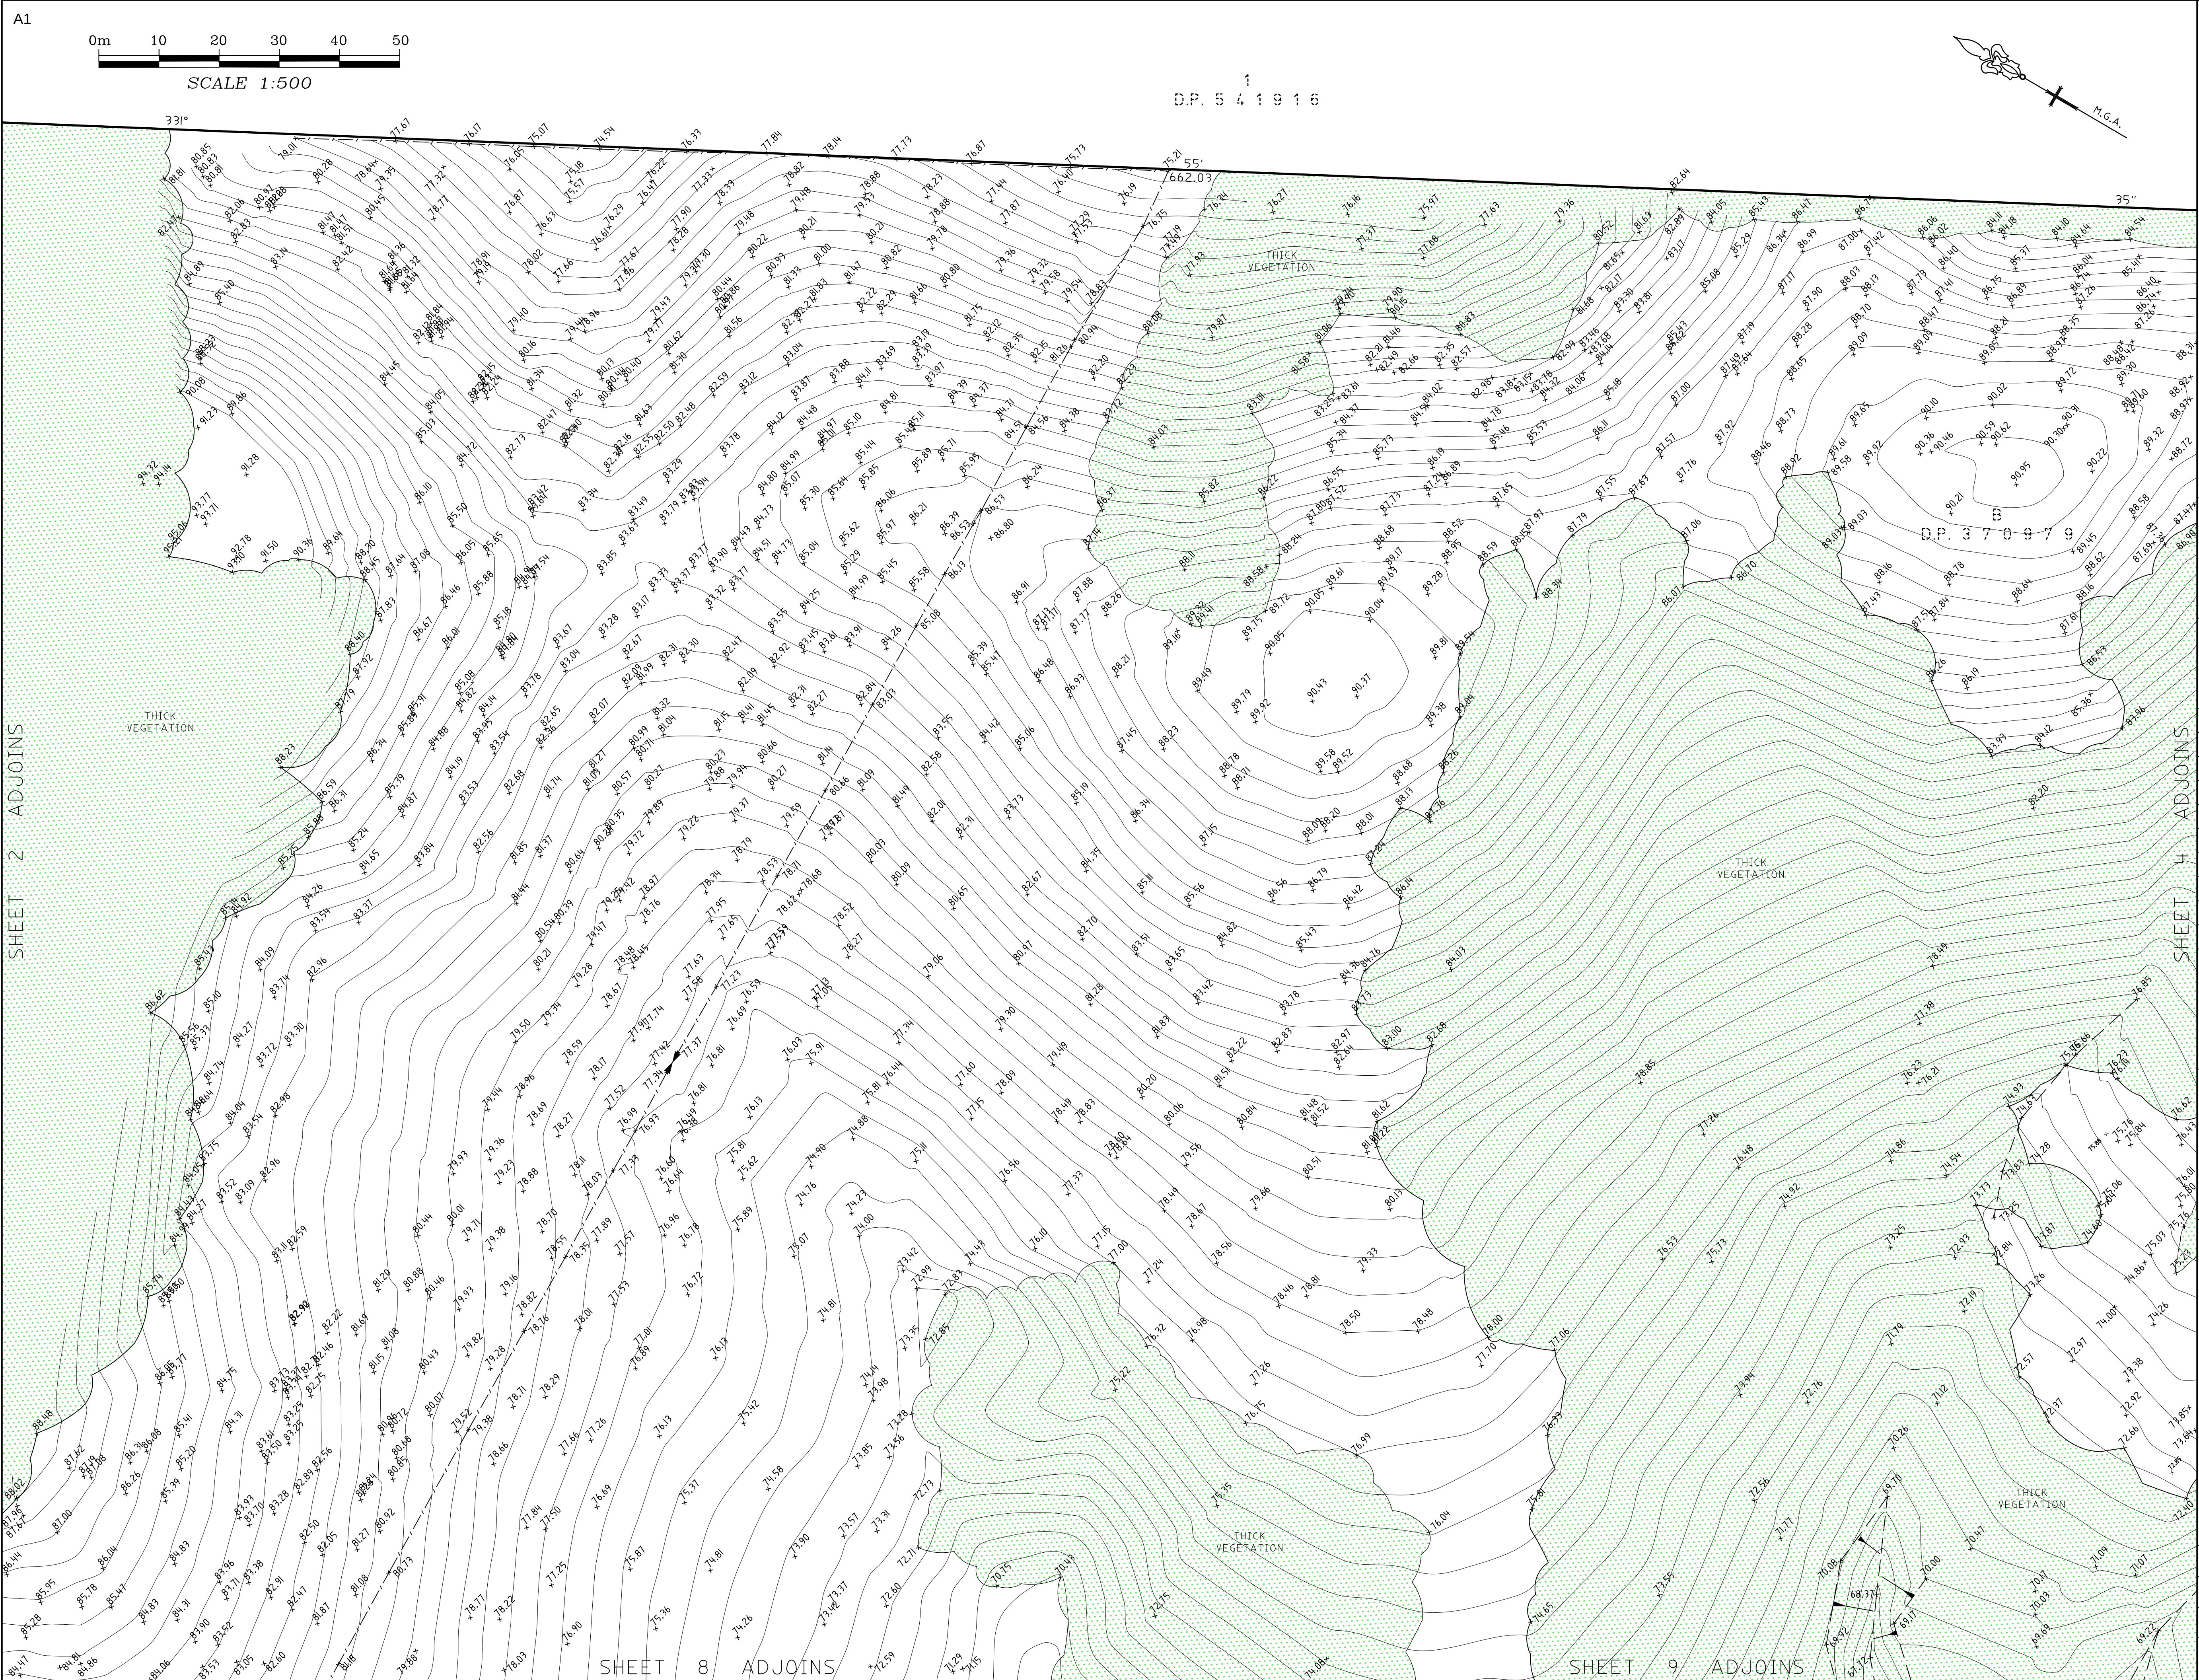

NOTES

- TREE SIZES ARE ESTIMATES ONLY
- CONTOURS ARE INDICATIVE ONLY. CONTOUR INTERVAL 0.5m.
- ONLY VISIBLE SERVICES HAVE BEEN LOCATED IN THIS SURVEY.
- USERS OF THIS DRAWING HAVE A DUTY OF CARE TO CONTACT "DIAL BEFORE YOU DIG" FREE CALL 1100 OR FOR SPEED OF RESPONSE VISIT www.dialbeforeyoudig.com.au
- SERVICE & UTILITIES SHOWN ON PLAN HAVE BEEN LOCATED BY PHYSICAL EVIDENCE ON SITE &/OR BY REFERENCE TO SERVICE PLANS FROM STATUTORY AUTHORITIES. SOME PITS MAY NOT HAVE BEEN OPENED TO VERIFY THE TYPE OF UTILITY. NEITHER EXCAVATION NOR POT-HOLING HAVE BEEN CARRIED OUT TO CONFIRM UNDERGROUND LOCATION. SERVICE DETAILS SHOULD BE CONFIRMED WITH THE RELEVANT SERVICE AUTHORITY DURING DESIGN & PRIOR TO ANY CONSTRUCTION.
- TELSTRA ADVISES THAT THIS SITE IS WITHIN THE PROXIMITY OF SOME OF THEIR MAJOR NETWORKS. AS PART OF YOUR DUTY OF CARE PLEASE CONTACT THE NETWORKING INTEGRITY AND COMPLIANCE GROUP (1800 653835) PRIOR TO PROCEEDING WITH ANY WORK.
- AS PART OF YOUR DUTY OF CARE PLEASE CONTACT THE FOLLOWING:
 - JEMENA GAS Ph: 132909
 - ENERGY AUSTRALIA Ph: 131925
 - INTEGRAL ENERGY Ph: 131002
 - SYDNEY WATER Ph: 132090
 - OPTUS-VISION Ph: 1800 505777
- ALL DIMENSIONS MUST BE VERIFIED ON SITE PRIOR TO ANY CONSTRUCTION.
- THIS PLAN HAS BEEN PREPARED FOR THE EXCLUSIVE USE OF CATHOLIC CEMETERIES BOARD.
- THE POSITION OF SURVEYED DATA HAS BEEN LOCATED AND IS SHOWN TO TOPOGRAPHIC ACCURACIES. IF CLEARANCES TO BOUNDARIES OR OTHER FEATURES ARE CRITICAL, DIMENSIONS ARE NOT SHOWN. FURTHER SURVEY MAY BE REQUIRED.
- BEARING AND DISTANCES OF BOUNDARIES ARE BY TITLE ONLY WITH BEARINGS RELATED TO M.G.A.
- COPYRIGHT © DEGOTARDI SMITH & PARTNERS SURVEYORS 2013.
- NO PART OF THIS SURVEY MAY BE REPRODUCED, STORED IN A RETRIEVAL SYSTEM OR TRANSMITTED IN ANY FORM, WITHOUT THE WRITTEN PERMISSION OF THE COPYRIGHT OWNER EXCEPT AS PERMITTED BY THE COPYRIGHT ACT 1968.
- ANY PERMITTED DOWNLOADING, ELECTRONIC STORAGE, DISPLAY, PRINT, COPY OR REPRODUCTION OF THIS SURVEY SHOULD CONTAIN NO ALTERATION OR ADDITION TO THE ORIGINAL SURVEY.
- THIS NOTICE MUST NOT BE ERASED.

HORIZONTAL DATUM:

CO-ORDINATE SYSTEM: M.G.A.

MARKS ADOPTED:

T.S. 4115 S.S.M. 15737
299 013.333 299 247.027
6 236 247.273 6 234 596.557

VERTICAL DATUM:

DATUM: A.H.D.
B.M. ADOPTED: S.S.M. 15737
R.L. 44.454
SOURCE: S.C.I.M.S.

A	FINAL	10/7/2013
REV.	AMENDMENTS	DATE

CLIENT:

CATHOLIC CEMETERIES BOARD
PO BOX 10
LIDCOMBE NSW 2141

PLAN

SHOWING DETAIL AND LEVELS
OVER LOT B D.P. 370979,
LOT 22 D.P. 564065, LOT 1
D.P. 218016 AND LOT 4 D.P. 239557
ST ANDREWS ROAD, VARROVILLE



Degotardi Smith & Partners
CONSULTING SURVEYORS ESTABLISHED 1957

11/19-23 Bridge Street | Pymble
NSW 2073 | Australia
t. (+61) 2 9440 1100
f. (+61) 2 9440 1055
e. surveys@degotardi.com.au
w. www.degotardi.com.au



L.G.A. CAMPBELLTOWN

SHEET 3 OF 18

SURVEYED	DRAWN	CHECKED	APPROVED
	T.F.	G.S.	G.S.
SURVEY REFERENCE	SCALE	DATE	
33618	1:500	10/7/2013	
DRAWING NUMBER		REV.	
33618A02		A	

- * T-SIZES ARE ESTIMATES ONLY.
- * CONTOURS ARE INDICATIVE ONLY. CONTOUR INTERVAL 0.5m.
- * ONLY VISIBLE SERVICES HAVE BEEN LOCATED IN THIS SURVEY.
- * USERS OF THIS DRAWING HAVE A DUTY OF CARE TO CONTACT "DIAL BEFORE YOU DIG" FREE CALL 1100 OR FOR SPEED OF RESPONSE VISIT www.dialbeforeyoudig.com.au
- * SERVICE & UTILITIES SHOWN ON PLAN HAVE BEEN LOCATED BY SEARCHING ON SITE &/OR BY REFERENCE TO SERVICE PLANS FROM STATUTORY AUTHORITIES. SOME PITS MAY NOT HAVE BEEN IDENTIFIED BY VISUAL INSPECTION. THEREFORE, THE EXISTENCE OF ANY NORTHING HAD BEEN CARRIED OUT TO CONFIRM UNDERGROUND LOCATION. SERVICE DETAILS SHOULD BE CONSIDERED WITH THE RELEVANT AUTHORITY.
- * TELSTRA ADVISES THAT THIS SITE IS WITHIN THE PROXIMITY OF SOME OF THEIR MAJOR NETWORK, AS PART OF YOUR DUTY OF CARE PLEASE CONTACT TELSTRA ON 131 111 FOR FURTHER ASSISTANCE GROUP (1800 653935) PRIOR TO PROCEEDING WITH ANY WORK.
- * AS PART OF YOUR DUTY OF CARE PLEASE CONTACT THE FOLLOWING:

- JEMENA GAS
GAS AUSTRALIA
INTEGRAL ENERGY
SYDNEY WATER
OPTUS-VISON
Ph. 132099
Ph. 131525
Ph. 131002
Ph. 132092
Ph. 1800 505777
- ALL DIMENSIONS MUST BE VERIFIED ON SITE PRIOR TO ANY CONSTRUCTION.
- THIS PLAN HAS BEEN PREPARED FOR THE EXCLUSIVE USE OF CATHOLIC CEMETERIES BOARD.
- THE POSITION OF SURVEYED DATA HAS BEEN LOCATED AND IS SHOWN TO TOPOGRAPHIC ACCURACIES. IF CLEARANCES TO BOUNDARIES OR OTHER FEATURES ARE CRITICAL AND DIMENSIONS ARE NOT SHOWN FOR THE SURVEY MAY BE REQUIRED.
- BEARING AND DISTANCES OF BOUNDARIES ARE BY TITLE ONLY WITH BEARINGS RELATED TO M.G.A.
- COPYRIGHT © DEGOTARDI SMITH & PARTNERS SURVEYORS 2013.
- NO PART OF THIS SURVEY MAY BE REPRODUCED, STORED IN A RETRIEVAL SYSTEM, TRANSMITTED, OR IN ANY MANNER, WITHOUT THE WRITTEN PERMISSION OF THE COPYRIGHT OWNER EXCEPT AS PERMITTED BY THE COPYRIGHT ACT 1968.
- ANY PERMITTED DOWNLOADING, ELECTRONIC STORAGE, DISPLAY, PRINT, COPY OR REPRODUCTION OF THIS SURVEY SHOULD CONTAIN NO ALTERATION OR ADDITION TO THE ORIGINAL SURVEY.
- THIS NOTICE MUST NOT BE ERASED.

HORIZONTAL DATUM:

CO-ORDINATE SYSTEM: M.G.A.

MARKS ADOPTED:

T.S. 4115	S.S.M. 15737
299 013.333	299 247.027
6 236 247.273	6 234 596.557

VERTICAL DATUM:

DATUM: A.H.D.
B.M. ADOPTED: S.S.M. 15737
R.L. 44.454
SOURCE: S.C.I.M.S.

A	FINAL	10/7/2013
REV.	AMENDMENTS	DATE

CLIENT:

CATHOLIC CEMETERIES BOARD
PO BOX 10
LIDCOMBE NSW 2141

PLAN
SHOWING DETAIL AND LEVELS
OVER LOT B D.P. 370979,
LOT 22 D.P. 564065, LOT 1
D.P. 218016 AND LOT 4 D.P. 239557
ST ANDREWS ROAD, VARROVILLE



Degotardi Smith & Partners
CONSULTING SURVEYORS ESTABLISHED 1957

11/19-23 Bridge Street | Pymble
NSW 2073 | Australia
t. (+61) 2 9440 1100
f. (+61) 2 9440 1055
e. surveys@degotardi.com.au
w. www.degotardi.com.au



L.G.A. CAMPBELLTOWN		SHEET 5 OF 18	
SURVEYED	DRAWN T.F.	CHECKED G.S.	APPROVED G.S.
SURVEY REFERENCE 33618		SCALE 1:500	DATE 10/7/2013
DRAWING NUMBER 33618A02			REV. A

- * THREE SIZE ARE ESTIMATES ONLY.
- * CONTOURS ARE INDICATIVE ONLY. CONTOUR INTERVAL, 0.5m.
- * ONLY VISIBLE SERVICES HAVE BEEN LOCATED IN THIS SURVEY.
- * USERS OF THIS DRAWING HAVE A DUTY OF CARE TO CONTACT TDA BEFORE YOU DUG "CALL 1100 OR FOR SPEED OF RESPONSE VISIT www.dialbeforeyoudig.com.au
- * SERVICE & UTILITIES SHOWN ON PLOT MAY HAVE BEEN LOCATED BY PHYSICIST &/OR BY REFERENCE TO SERVICE PLANS FROM STATUTORY AUTHORITIES. SOME PLANS MAY NOT HAVE BEEN AVAILABLE AT THE TIME OF THE SURVEY.
- * NO POTHOLE HAD BEEN CARRIED OUT TO CONFIRM UNDERGROUND LOCATION. SERVICE DETAILS SHOULD BE CONFIRMED WITH THE RELEVANT SERVICE PROVIDER OR LOCAL COUNCIL.
- * TELSTRA ADVISES THAT THIS SITE IS WITHIN THE PROXIMITY OF SOME OF THEIR MAJOR NETWORK. AS PART OF YOUR DUTY OF CARE PLEASE CONTACT TELSTRA TO OBTAIN A PROXIMITY DISTANCE GUIDE (1800 653635) PRIOR TO PROCEEDING WITH ANY WORK.
- * AS PART OF YOUR DUTY OF CARE PLEASE CONTACT THE FOLLOWING:

- ALL DIMENSIONS MUST BE VERIFIED ON SITE PRIOR TO ANY CONSTRUCTION.
- THIS PLAN HAS BEEN PREPARED FOR THE EXCLUSIVE USE OF CATHOLIC CEMETERIES BOARD.
- THE POSITION OF SURVEYED DATA HAS BEEN LOCATED AND IS SHOWN TO TOPOGRAPHIC ACCURACIES. ANY CLEARANCES TO BOUNDARIES OR OTHER FEATURES ARE CRITICAL AND DIMENSIONS ARE NOT SHOWN. FURTHER SURVEY MAY BE REQUIRED.
- BEARING AND DISTANCES OF BOUNDARIES ARE BY TITLE ONLY WITH BEARINGS RELATED TO M.G.A.
- COPYRIGHT © DEGOTARDI SMITH & PARTNERS SURVEYORS 2013.

NO PART OF THIS SURVEY MAY BE REPRODUCED, STORED IN A RETRIEVAL SYSTEM OR TRANSMITTED IN ANY FORM, WITHOUT THE WRITTEN PERMISSION OF THE COPYRIGHT OWNER EXCEPT AS PERMITTED BY THE COPYRIGHT ACT 1968.

ANY PERMITTED DOWNLOADING, ELECTRONIC STORAGE, DISPLAY, PRINT, COPY OR REPRODUCTION OF THIS SURVEY SHOULD CONTAIN NO ALTERATION OR ADDITION TO THE ORIGINAL SURVEY.

THIS NOTICE MUST NOT BE ERASED.

CO-ORDINATE SYSTEM: M.G.A.

T.S. 4115	S.S.M. 15737
299 013.333	299 247.027
6 236 247.273	6 234 596.557

DATUM: A.H.D.
B.M. ADOPTED: S.S.M. 15737
R.L. 44.454
SOURCE: S.C.I.M.S.

A	FINAL	10/7/2013
REV.	AMENDMENTS	DATE

CATHOLIC CEMETERIES BOARD
PO BOX 10
LIDCOMBE NSW 2141

SHOWING DETAIL AND LEVELS
OVER LOT B D.P. 370979,
LOT 22 D.P. 564065, LOT 1
D.P. 218016 AND LOT 4 D.P. 239557
ST ANDREWS ROAD, VARROVILLE



L.G.A. CAMPBELLTOWN		SHEET 6 OF 18	
SURVEYED	DRAWN T.F.	CHECKED G.S.	APPROVED G.S.
SURVEY REFERENCE 33618		SCALE 1:500	DATE 10/7/2013
DRAWING NUMBER 33618A02			REV. A



NOTES

- TREE SIZES ARE ESTIMATES ONLY
 - CONTOURS ARE INDICATIVE ONLY. CONTOUR INTERVAL 0.5m.
 - ONLY VISIBLE SERVICES HAVE BEEN LOCATED IN THIS SURVEY.
 - USERS OF THIS DRAWING HAVE A DUTY OF CARE TO CONTACT "DIAL BEFORE YOU DIG" FREE CALL 1100 OR FOR SPEED OF RESPONSE VISIT www.dialbeforeyoudig.com.au
 - SERVICE & UTILITIES SHOWN ON PLAN HAVE BEEN LOCATED BY PHYSICAL EVIDENCE ON SITE &/OR BY REFERENCE TO SERVICE PLANS FROM STATUTORY AUTHORITIES. SOME PITS MAY NOT HAVE BEEN OPENED TO VERIFY THE TYPE OF UTILITY. NEITHER EXCAVATION NOR POT-HOLING HAVE BEEN CARRIED OUT TO CONFIRM UNDERGROUND LOCATION. SERVICE DETAILS SHOULD BE CONFIRMED WITH THE RELEVANT SERVICE AUTHORITY DURING DESIGN & PRIOR TO ANY CONSTRUCTION.
 - TELSTRA ADVISES THAT THIS SITE IS WITHIN THE PROXIMITY OF SOME OF THEIR MAJOR NETWORKS. AS PART OF YOUR DUTY OF CARE PLEASE CONTACT THE NETWORKING INTEGRITY AND COMPLIANCE GROUP (1800 653835) PRIOR TO PROCEEDING WITH ANY WORK.
 - AS PART OF YOUR DUTY OF CARE PLEASE CONTACT THE FOLLOWING:
 - JEMENA GAS Ph: 132909
 - ENERGY AUSTRALIA Ph: 131525
 - INTEGRAL ENERGY Ph: 131002
 - SYDNEY WATER Ph: 132092
 - OPTUS-VISION Ph: 1800 505777
 - ALL DIMENSIONS MUST BE VERIFIED ON SITE PRIOR TO ANY CONSTRUCTION.
 - THIS PLAN HAS BEEN PREPARED FOR THE EXCLUSIVE USE OF CATHOLIC CEMETERIES BOARD.
 - THE POSITION OF SURVEYED DATA HAS BEEN LOCATED AND IS SHOWN TO TOPOGRAPHIC ACCURACIES. IF CLEARANCES TO BOUNDARIES OR OTHER FEATURES ARE CRITICAL AND DIMENSIONS ARE NOT SHOWN FURTHER SURVEY MAY BE REQUIRED.
 - BEARING AND DISTANCES OF BOUNDARIES ARE BY TITLE ONLY WITH BEARINGS RELATED TO M.G.A.
 - COPYRIGHT © DEGOTARDI SMITH & PARTNERS SURVEYORS 2013.
- NO PART OF THIS SURVEY MAY BE REPRODUCED, STORED IN A RETRIEVAL SYSTEM OR TRANSMITTED IN ANY FORM, WITHOUT THE WRITTEN PERMISSION OF THE COPYRIGHT OWNER EXCEPT AS PERMITTED BY THE COPYRIGHT ACT 1968.
- ANY PERMITTED DOWNLOADING, ELECTRONIC STORAGE, DISPLAY, PRINT, COPY OR REPRODUCTION OF THIS SURVEY SHOULD CONTAIN NO ALTERATION OR ADDITION TO THE ORIGINAL SURVEY.
- THIS NOTICE MUST NOT BE ERASED.

HORIZONTAL DATUM:

CO-ORDINATE SYSTEM: M.G.A.

MARKS ADOPTED:

T.S. 4115	S.S.M. 15737
299 013 333	299 247 027
6 236 247.273	6 234 596.557

VERTICAL DATUM:

DATUM:	A.H.D.
B.M. ADOPTED:	S.S.M. 15737
R.L.	44.454
SOURCE:	S.C.I.M.S.

A	FINAL	10/7/2013
REV.	AMENDMENTS	DATE

CLIENT:

CATHOLIC CEMETERIES BOARD
PO BOX 10
LIDCOMBE NSW 2141

PLAN

SHOWING DETAIL AND LEVELS
OVER LOT B D.P. 370979,
LOT 22 D.P. 564065, LOT 1
D.P. 218016 AND LOT 4 D.P. 239557
ST ANDREWS ROAD, VARROVILLE




Degotardi Smith & Partners
CONSULTING SURVEYORS ESTABLISHED 1957

11/19-23 Bridge Street | Pymble
NSW 2073 | Australia
t. (+61) 2 9440 1100
f. (+61) 2 9440 1055
e. surveys@degotardi.com.au
w. www.degotardi.com.au



L.G.A. CAMPBELLTOWN SHEET 7 OF 18

SURVEYED	DRAWN	CHECKED	APPROVED
	T.F.	G.S.	G.S.
SURVEY REFERENCE	SCALE	DATE	
33618	1:500	10/7/2013	
DRAWING NUMBER		REV.	
33618A02		A	

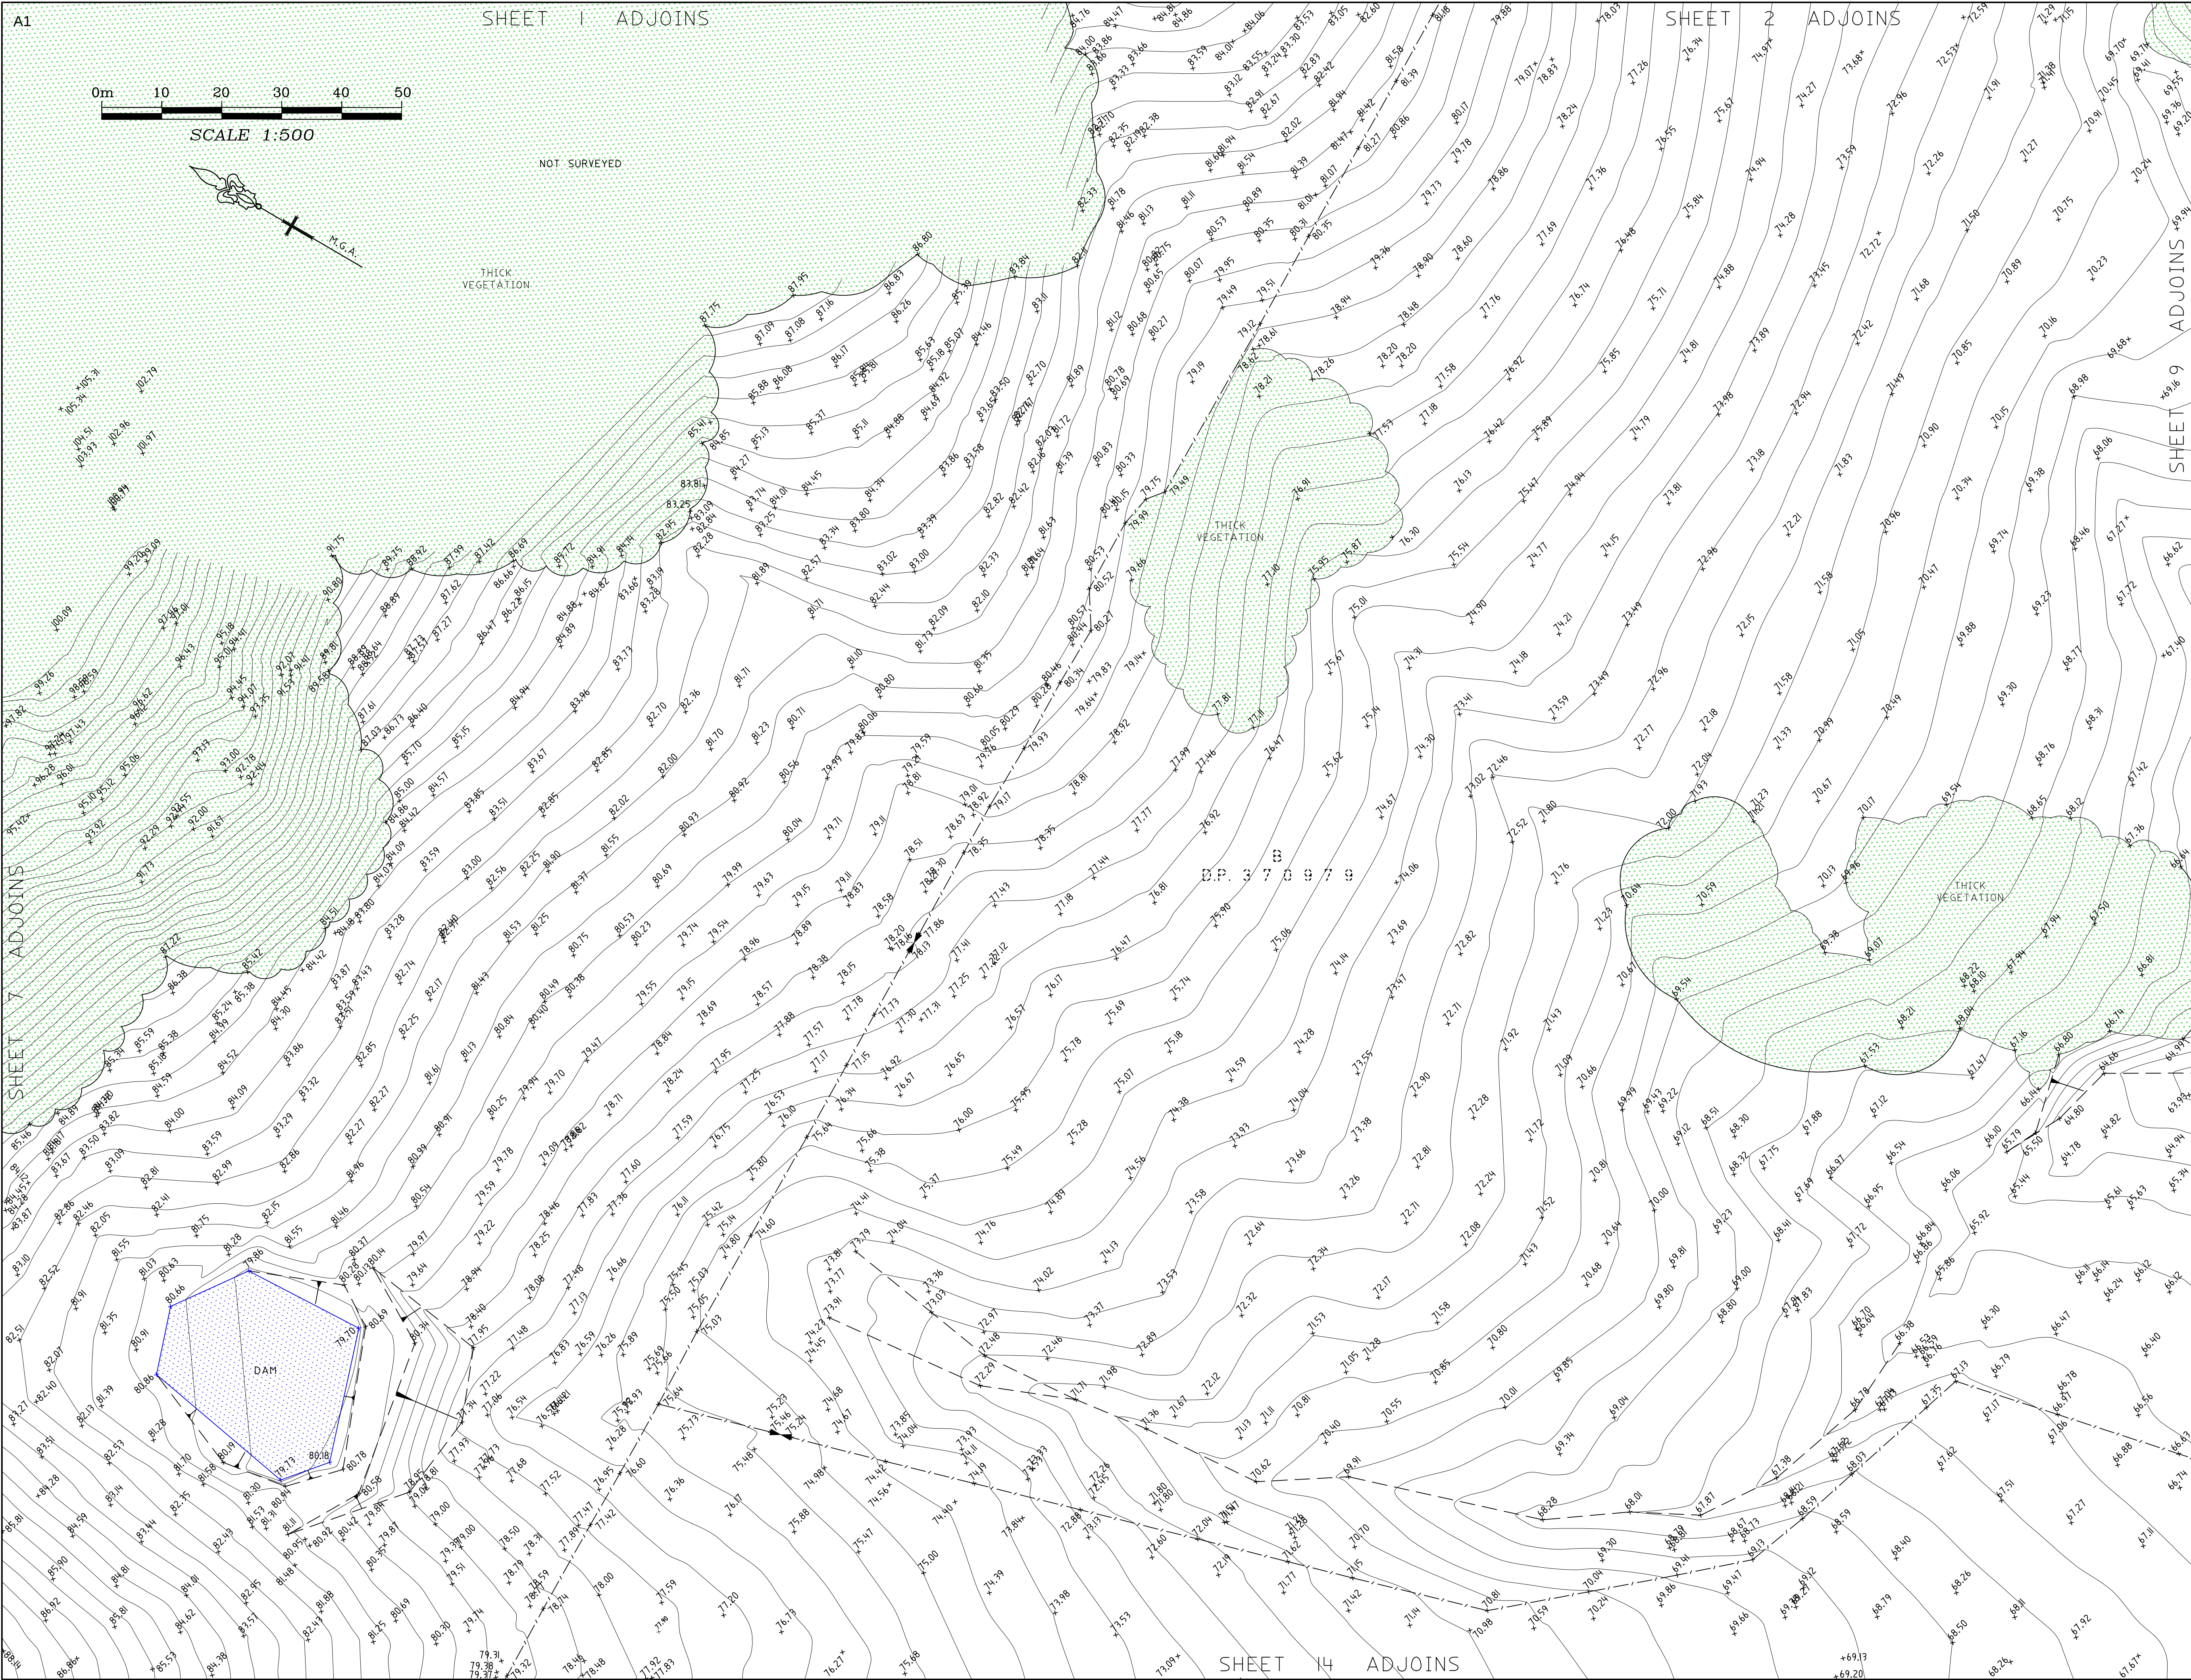

NOTES

- TREE SIZES ARE ESTIMATES ONLY
- CONTOURS ARE INDICATIVE ONLY. CONTOUR INTERVAL 0.5m.
- ONLY VISIBLE SERVICES HAVE BEEN LOCATED IN THIS SURVEY.
- USERS OF THIS DRAWING HAVE A DUTY OF CARE TO CONTACT "DIAL BEFORE YOU DIG" TREE CALL 1100 OR FOR SPEED OF RESPONSE VISIT www.dialbeforeyoudig.com.au
- SERVICE & UTILITIES SHOWN ON PLAN HAVE BEEN LOCATED BY PHYSICAL EVIDENCE ON SITE &/OR BY REFERENCE TO SERVICE PLANS FROM STATUTORY AUTHORITIES. SOME PITS MAY NOT HAVE BEEN OPENED TO VERIFY THE TYPE OF UTILITY. NEITHER EXCAVATION NOR POT-HOLING HAVE BEEN CARRIED OUT TO CONFIRM UNDERGROUND LOCATION. SERVICE DETAILS SHOULD BE CONFIRMED WITH THE RELEVANT SERVICE AUTHORITY DURING DESIGN & PRIOR TO ANY CONSTRUCTION.
- TELSTRA ADVISES THAT THIS SITE IS WITHIN THE PROXIMITY OF SOME OF THEIR MAJOR NETWORKS. AS PART OF YOUR DUTY OF CARE PLEASE CONTACT THE NETWORKING INTEGRITY AND COMPLIANCE GROUP (1800 653835) PRIOR TO PROCEEDING WITH ANY WORK.
- AS PART OF YOUR DUTY OF CARE PLEASE CONTACT THE FOLLOWING:
 - JEMENA GAS Ph: 132909
 - ENERGY AUSTRALIA Ph: 131525
 - INTEGRAL ENERGY Ph: 131002
 - SYDNEY WATER Ph: 132090
 - OPTUS-VISION Ph: 1800 505777
- ALL DIMENSIONS MUST BE VERIFIED ON SITE PRIOR TO ANY CONSTRUCTION.
- THIS PLAN HAS BEEN PREPARED FOR THE EXCLUSIVE USE OF CATHOLIC CEMETERIES BOARD.
- THE POSITION OF SURVEYED DATA HAS BEEN LOCATED AND IS SHOWN TO TOPOGRAPHIC ACCURACIES. IF CLEARANCES TO BOUNDARIES OR OTHER FEATURES ARE CRITICAL, DIMENSIONS ARE NOT SHOWN. FURTHER SURVEY MAY BE REQUIRED.
- BEARING AND DISTANCES OF BOUNDARIES ARE BY TITLE ONLY WITH BEARINGS RELATED TO M.G.A.
- COPYRIGHT © DEGOTARDI SMITH & PARTNERS SURVEYORS 2013.
- NO PART OF THIS SURVEY MAY BE REPRODUCED, STORED IN A RETRIEVAL SYSTEM OR TRANSMITTED IN ANY FORM, WITHOUT THE WRITTEN PERMISSION OF THE COPYRIGHT OWNER EXCEPT AS PERMITTED BY THE COPYRIGHT ACT 1968.
- ANY PERMITTED DOWNLOADING, ELECTRONIC STORAGE, DISPLAY, PRINT, COPY OR REPRODUCTION OF THIS SURVEY SHOULD CONTAIN NO ALTERATION OR ADDITION TO THE ORIGINAL SURVEY.
- THIS NOTICE MUST NOT BE ERASED.

HORIZONTAL DATUM:

CO-ORDINATE SYSTEM: M.G.A.

MARKS ADOPTED:

T.S. 4115 S.S.M. 15737
299 013.333 299 247.027
6 236 247.273 6 234 596.557

VERTICAL DATUM:

DATUM: A.H.D.
B.M. ADOPTED: S.S.M. 15737
R.L. 44.454
SOURCE: S.C.I.M.S.

A	FINAL	10/7/2013
REV.	AMENDMENTS	DATE

CLIENT:

CATHOLIC CEMETERIES BOARD
PO BOX 10
LIDCOMBE NSW 2141

PLAN

SHOWING DETAIL AND LEVELS
OVER LOT B D.P. 370979,
LOT 22 D.P. 564065, LOT 1
D.P. 218016 AND LOT 4 D.P. 239557
ST ANDREWS ROAD, VARROVILLE




Degotardi Smith & Partners
CONSULTING SURVEYORS ESTABLISHED 1957

11/19-23 Bridge Street | Pymble
NSW 2073 | Australia
t. (+61) 2 9440 1100
f. (+61) 2 9440 1055
e. surveys@degotardi.com.au
w. www.degotardi.com.au



L.G.A. CAMPBELLTOWN		SHEET 8 OF 18	
SURVEYED	DRAWN	CHECKED	APPROVED
	T.F.	G.S.	G.S.
SURVEY REFERENCE 33618		SCALE 1:500	DATE 10/7/2013
DRAWING NUMBER 33618A02		REV. A	

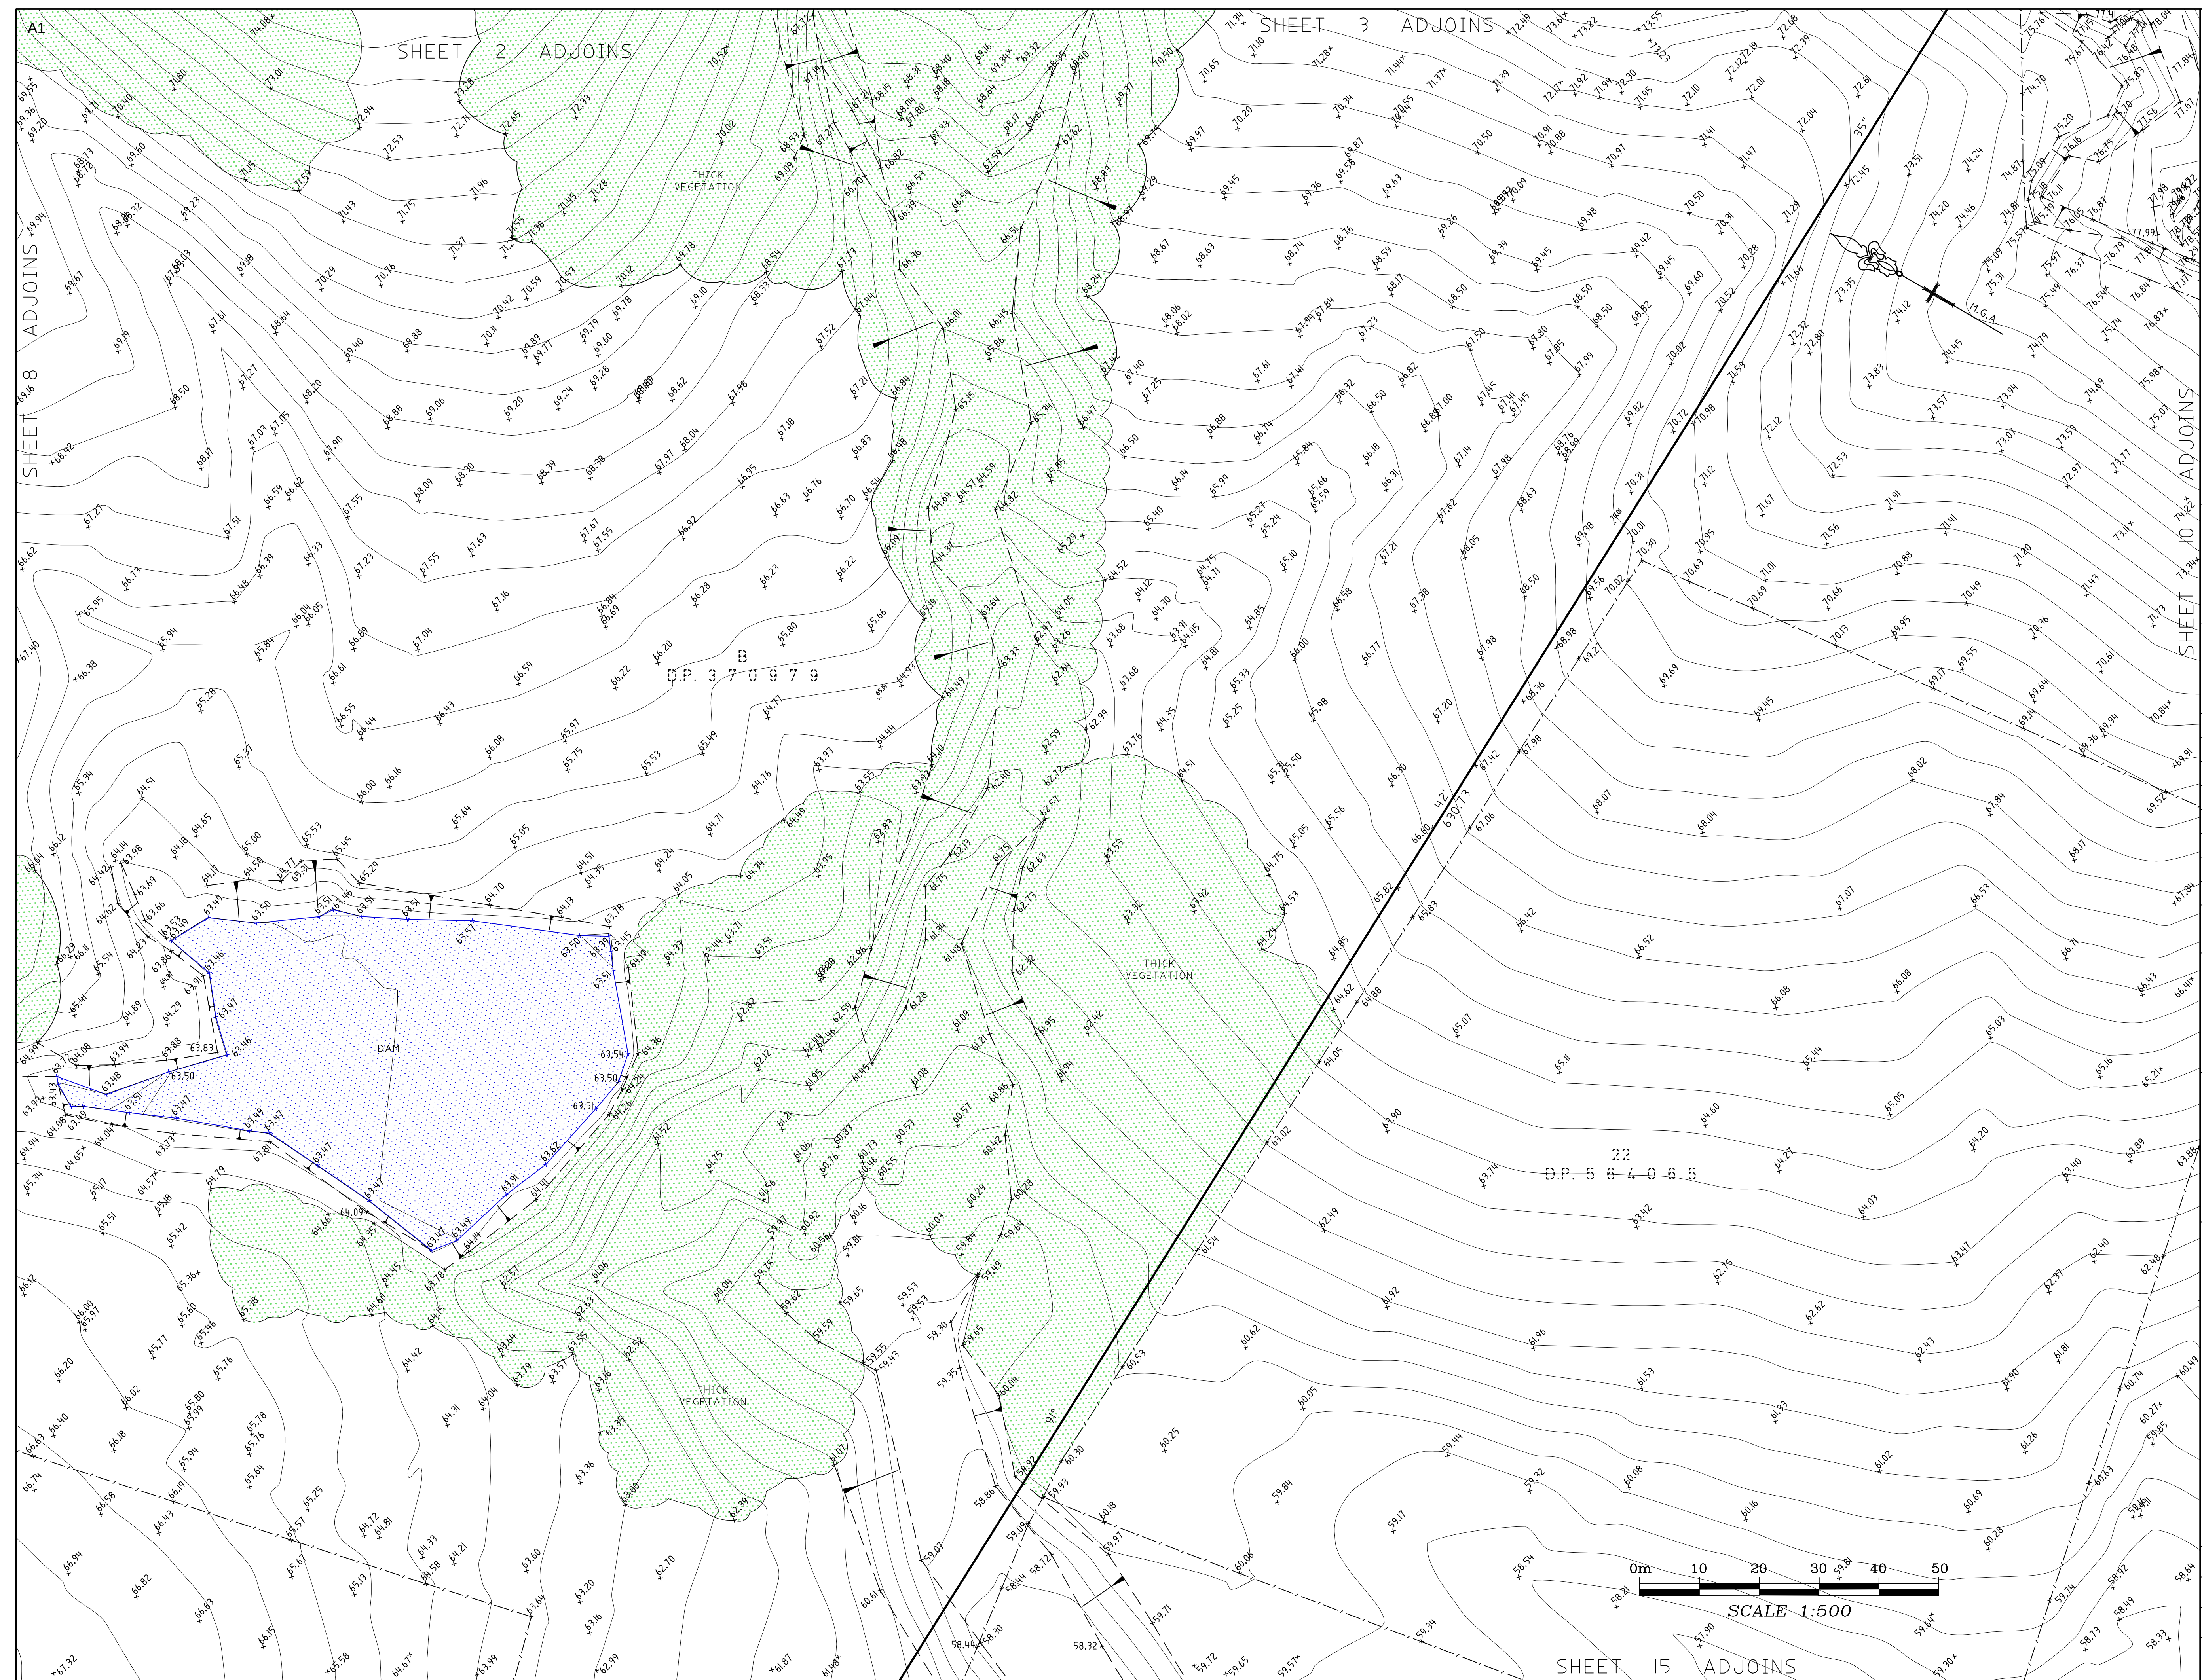

NOTES

- * TRES ARE SIZE ESTIMATES ONLY.
- * CONTOURS ARE INDICATIVE ONLY. CONTOUR INTERVAL 0.5m.
- * ONLY VISIBLE SERVICES HAVE BEEN LOCATED IN THIS SURVEY.
- * USERS OF THIS DRAWING HAVE A DUTY OF CARE TO CONTACT 'DIAL BEFORE YOU DIG' FREE CALL 1100 OR FOR SPEED OF RESPONSE VISIT www.dialbeforeyoudig.com
- * SERVICE & UTILITIES SHOWN ON PLAN HAVE BEEN LOCATED BY SURVEYORS ON SITE AND/OR BY REFERENCE TO SERVICE PLANS FROM STATUTORY AUTHORITIES. SOME PLANS MAY NOT HAVE BEEN AVAILABLE AT THE TIME OF SURVEY. THE SURVEYORS CANNOT NOR POTHOLING HAVE BEEN CARRIED OUT TO CONFIRM UNDERGROUND LOCATION. SERVICE DETAILS SHOULD BE CONFIRMED WITH THE RELEVANT UTILITY COMPANY.
- * TELSTRA ADVISES THAT THIS SITE IS WITHIN THE PROXIMITY OF SOME OF THEIR MAJOR NETWORK. AS PART OF YOUR DUTY OF CARE PLEASE CONTACT TELSTRA ON 131 111 FOR FURTHER ASSISTANCE GROUP (1800 653935) PRIOR TO PROCEEDING WITH ANY WORK.
- * AS PART OF YOUR DUTY OF CARE PLEASE CONTACT THE FOLLOWING:

- JEMENA GAS Ph. 132909
ENERGY AUSTRALIA Ph. 131525
INTEGRAL ENERGY Ph. 131002
SYDNEY WATER Ph. 132092
OPTUS-VISION Ph. 1800 505777

- ALL DIMENSIONS MUST BE VERIFIED ON SITE PRIOR TO ANY CONSTRUCTION.

- THIS PLAN HAS BEEN PREPARED FOR THE EXCLUSIVE USE OF CATHOLIC CEMETERIES BOARD.

- THE POSITION OF SURVEYED DATA HAS BEEN LOCATED AND IS SHOWN TO TOPOGRAPHIC ACCURACIES. IF CLEARANCES TO BOUNDARIES OR OTHER FEATURES ARE CRITICAL AND DIMENSIONS ARE NOT SHOWN FURTHER SURVEY MAY BE REQUIRED.

- *BEARING AND DISTANCES OF BOUNDARIES ARE BY TITLE ONLY WITH BEARINGS RELATED TO M.G.A.

- COPYRIGHT © DEGOTARDI SMITH & PARTNERS SURVEYORS 2013.

- NO PART OF THIS SURVEY MAY BE REPRODUCED, STORED IN A RETRIEVAL SYSTEM OR TRANSMITTED IN ANY FORM, WITHOUT THE WRITTEN PERMISSION OF THE COPYRIGHT OWNER EXCEPT AS PERMITTED BY THE COPYRIGHT ACT 1968.

- ANY PERMITTED DOWNLOADING, ELECTRONIC STORAGE, DISPLAY, PRINT,
COPY OR REPRODUCTION OF THIS SURVEY SHOULD CONTAIN NO
ALTERATION OR ADDITION TO THE ORIGINAL SURVEY.
- THIS NOTICE MUST NOT BE ERASED.

HORIZONTAL DATUM:

CO-ORDINATE SYSTEM: M.G.A.

MARKS ADOPTED:

T.S. 4115	S.S.M. 15737
299 013.333	299 247.027
6 236 247.273	6 234 596.557

VERTICAL DATUM:

DATUM: A.H.D.
B.M. ADOPTED: S.S.M. 15737
R.L. 44.454
SOURCE: S.C.I.M.S.

A	FINAL	10/7/201
REV.	AMENDMENTS	DATE

CLIENT:

CATHOLIC CEMETERIES BOARD
PO BOX 10
LIDCOMBE NSW 2141

PLAN

SHOWING DETAIL AND LEVELS
OVER LOT B D.P. 370979,
LOT 22 D.P. 564065, LOT 1
D.P. 218016 AND LOT 4 D.P. 239557
ST ANDREWS ROAD, VARROVILLE




Degotardi Smith & Partners
CONSULTING SURVEYORS ESTABLISHED 1957

11/19-23 Bridge Street | Pymble
NSW 2073 | Australia
t. (+61) 2 9440 1100
f. (+61) 2 9440 1055
e. surveys@degotardi.com.au
w. www.degotardi.com.au



L.G.A. CAMPBELLTOWN		SHEET 9 OF 18	
SURVEYED	DRAWN T.F.	CHECKED G.S.	APPROVED G.S.
SURVEY REFERENCE 33618		SCALE 1:500	DATE 10/7/2013
DRAWING NUMBER 33618A02			REV. A

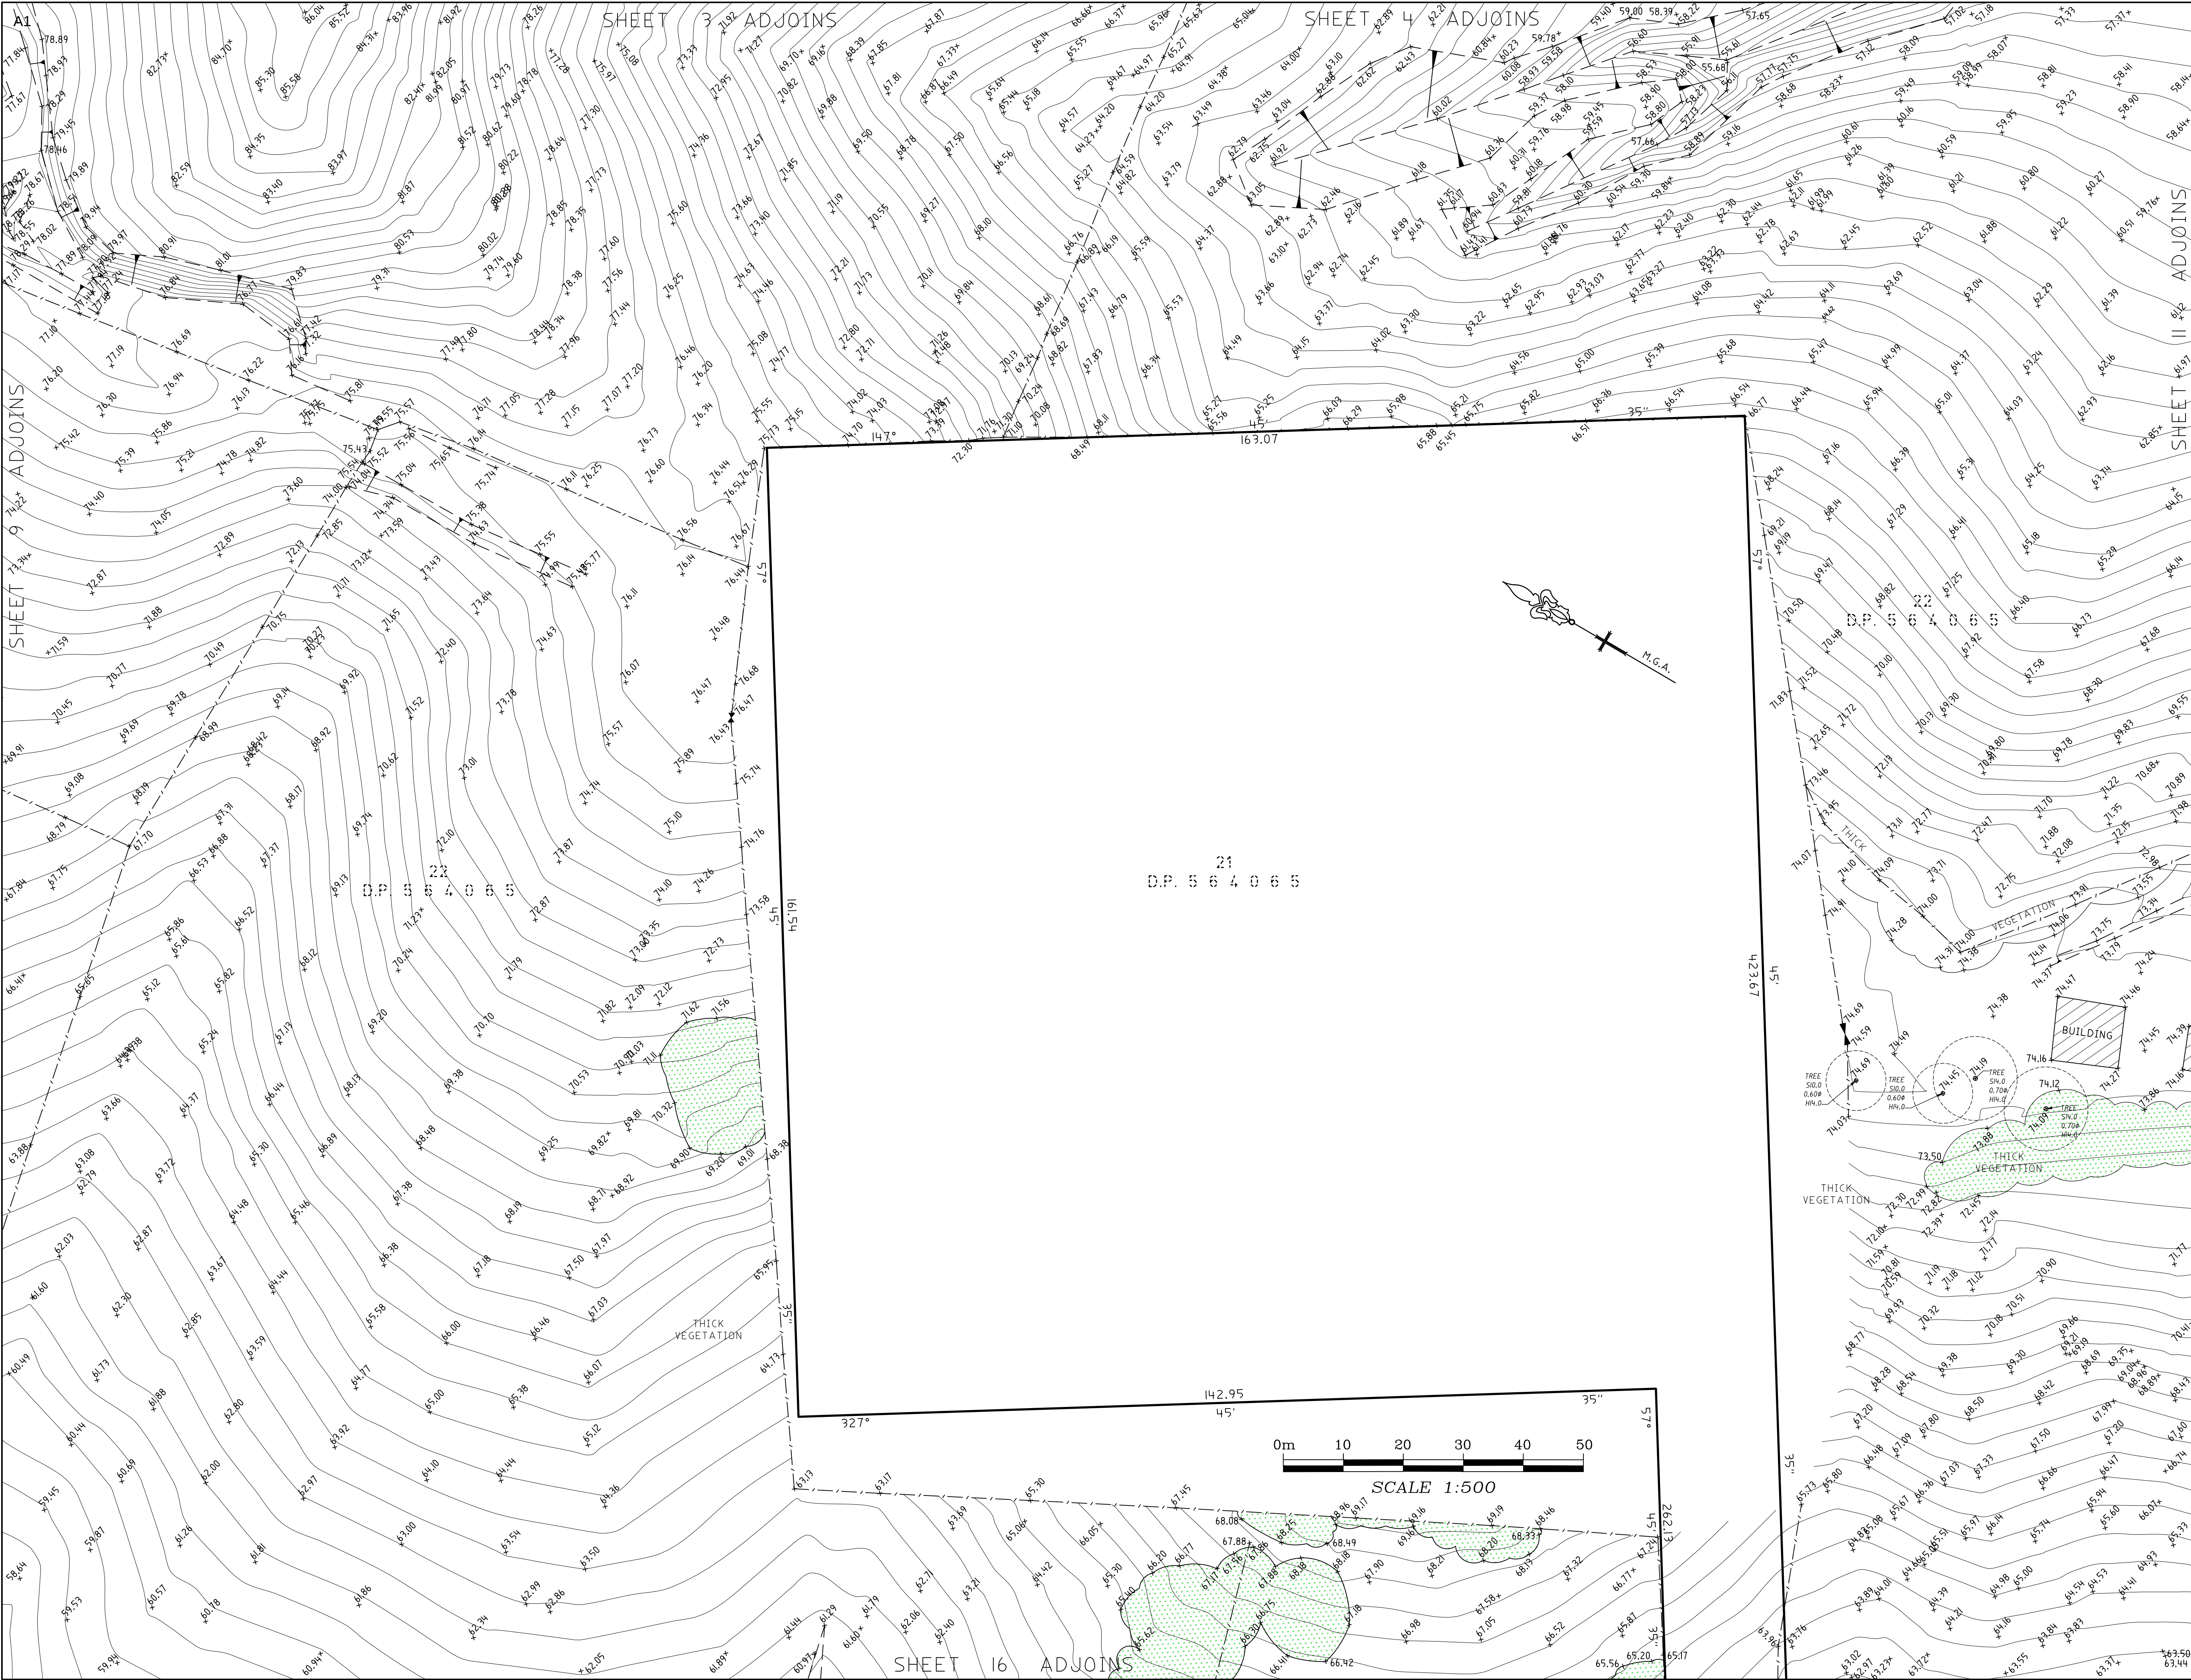

NOTES

- TREE SIZES ARE ESTIMATES ONLY
- CONTOURS ARE INDICATIVE ONLY. CONTOUR INTERVAL 0.5m.
- ONLY VISIBLE SERVICES HAVE BEEN LOCATED IN THIS SURVEY.
- USERS OF THIS DRAWING HAVE A DUTY OF CARE TO CONTACT "DIAL BEFORE YOU DIG" FREE CALL 1100 OR FOR SPEED OF RESPONSE VISIT www.dialbeforeyoudig.com.au
- SERVICE & UTILITIES SHOWN ON PLAN HAVE BEEN LOCATED BY PHYSICAL EVIDENCE ON SITE &/OR BY REFERENCE TO SERVICE PLANS FROM STATUTORY AUTHORITIES. SOME PITS MAY NOT HAVE BEEN OPENED TO VERIFY THE TYPE OF UTILITY. NEITHER EXCAVATION NOR POT-HOLING HAVE BEEN CARRIED OUT TO CONFIRM UNDERGROUND LOCATION. SERVICE DETAILS SHOULD BE CONFIRMED WITH THE RELEVANT SERVICE AUTHORITY DURING DESIGN & PRIOR TO ANY CONSTRUCTION.
- TELSTRA ADVISES THAT THIS SITE IS WITHIN THE PROXIMITY OF SOME OF THEIR MAJOR NETWORKS. AS PART OF YOUR DUTY OF CARE PLEASE CONTACT THE NETWORKING INTEGRITY AND COMPLIANCE GROUP (1800 653835) PRIOR TO PROCEEDING WITH ANY WORK.
- AS PART OF YOUR DUTY OF CARE PLEASE CONTACT THE FOLLOWING:
 - JEMENA GAS Ph: 132909
 - ENERGY AUSTRALIA Ph: 131525
 - INTEGRAL ENERGY Ph: 131002
 - SYDNEY WATER Ph: 132092
 - OPTUS-VISION Ph: 1800 505777
- ALL DIMENSIONS MUST BE VERIFIED ON SITE PRIOR TO ANY CONSTRUCTION.
- THIS PLAN HAS BEEN PREPARED FOR THE EXCLUSIVE USE OF CATHOLIC CEMETERIES BOARD.
- THE POSITION OF SURVEYED DATA HAS BEEN LOCATED AND IS SHOWN TO TOPOGRAPHIC ACCURACIES; IF CLEARANCES TO BOUNDARIES OR OTHER FEATURES ARE CRITICAL, DIMENSIONS ARE NOT SHOWN. FURTHER SURVEY MAY BE REQUIRED.
- BEARING AND DISTANCES OF BOUNDARIES ARE BY TITLE ONLY WITH BEARINGS RELATED TO M.G.A.
- COPYRIGHT © DEGOTARDI SMITH & PARTNERS SURVEYORS 2013.
- NO PART OF THIS SURVEY MAY BE REPRODUCED, STORED IN A RETRIEVAL SYSTEM OR TRANSMITTED IN ANY FORM, WITHOUT THE WRITTEN PERMISSION OF THE COPYRIGHT OWNER EXCEPT AS PERMITTED BY THE COPYRIGHT ACT 1968.
- ANY PERMITTED DOWNLOADING, ELECTRONIC STORAGE, DISPLAY, PRINT, COPY OR REPRODUCTION OF THIS SURVEY SHOULD CONTAIN NO ALTERATION OR ADDITION TO THE ORIGINAL SURVEY.
- THIS NOTICE MUST NOT BE ERASED.

HORIZONTAL DATUM:

CO-ORDINATE SYSTEM: M.G.A.

MARKS ADOPTED:
T.S. 4115 S.S.M. 15737
299 013.333 299 247.027
6 236 247.273 6 234 596.557

VERTICAL DATUM:

DATUM: A.H.D.
B.M. ADOPTED: S.S.M. 15737
R.L. 44.454
SOURCE: S.C.I.M.S.

A	FINAL	10/7/2013
REV.	AMENDMENTS	DATE

CLIENT:
CATHOLIC CEMETERIES BOARD
PO BOX 10
LIDCOMBE NSW 2141

PLAN
SHOWING DETAIL AND LEVELS
OVER LOT B D.P. 370979,
LOT 22 D.P. 564065, LOT 1
D.P. 218016 AND LOT 4 D.P. 239557
ST ANDREWS ROAD, VARROVILLE

D

S


&

P

Degotardi Smith & Partners
CONSULTING SURVEYORS ESTABLISHED 1957

11/19-23 Bridge Street | Pymble
NSW 2073 | Australia
t. (+61) 2 9440 1100
f. (+61) 2 9440 1055
e. surveys@degotardi.com.au
w. www.degotardi.com.au

L.G.A. CAMPBELLTOWN		SHEET 100F 18	
SURVEYED	DRAWN	CHECKED	APPROVED
	T.F.	G.S.	G.S.
SURVEY REFERENCE 33618		SCALE 1:500	DATE 10/7/2013
DRAWING NUMBER 33618A02		REV. A	

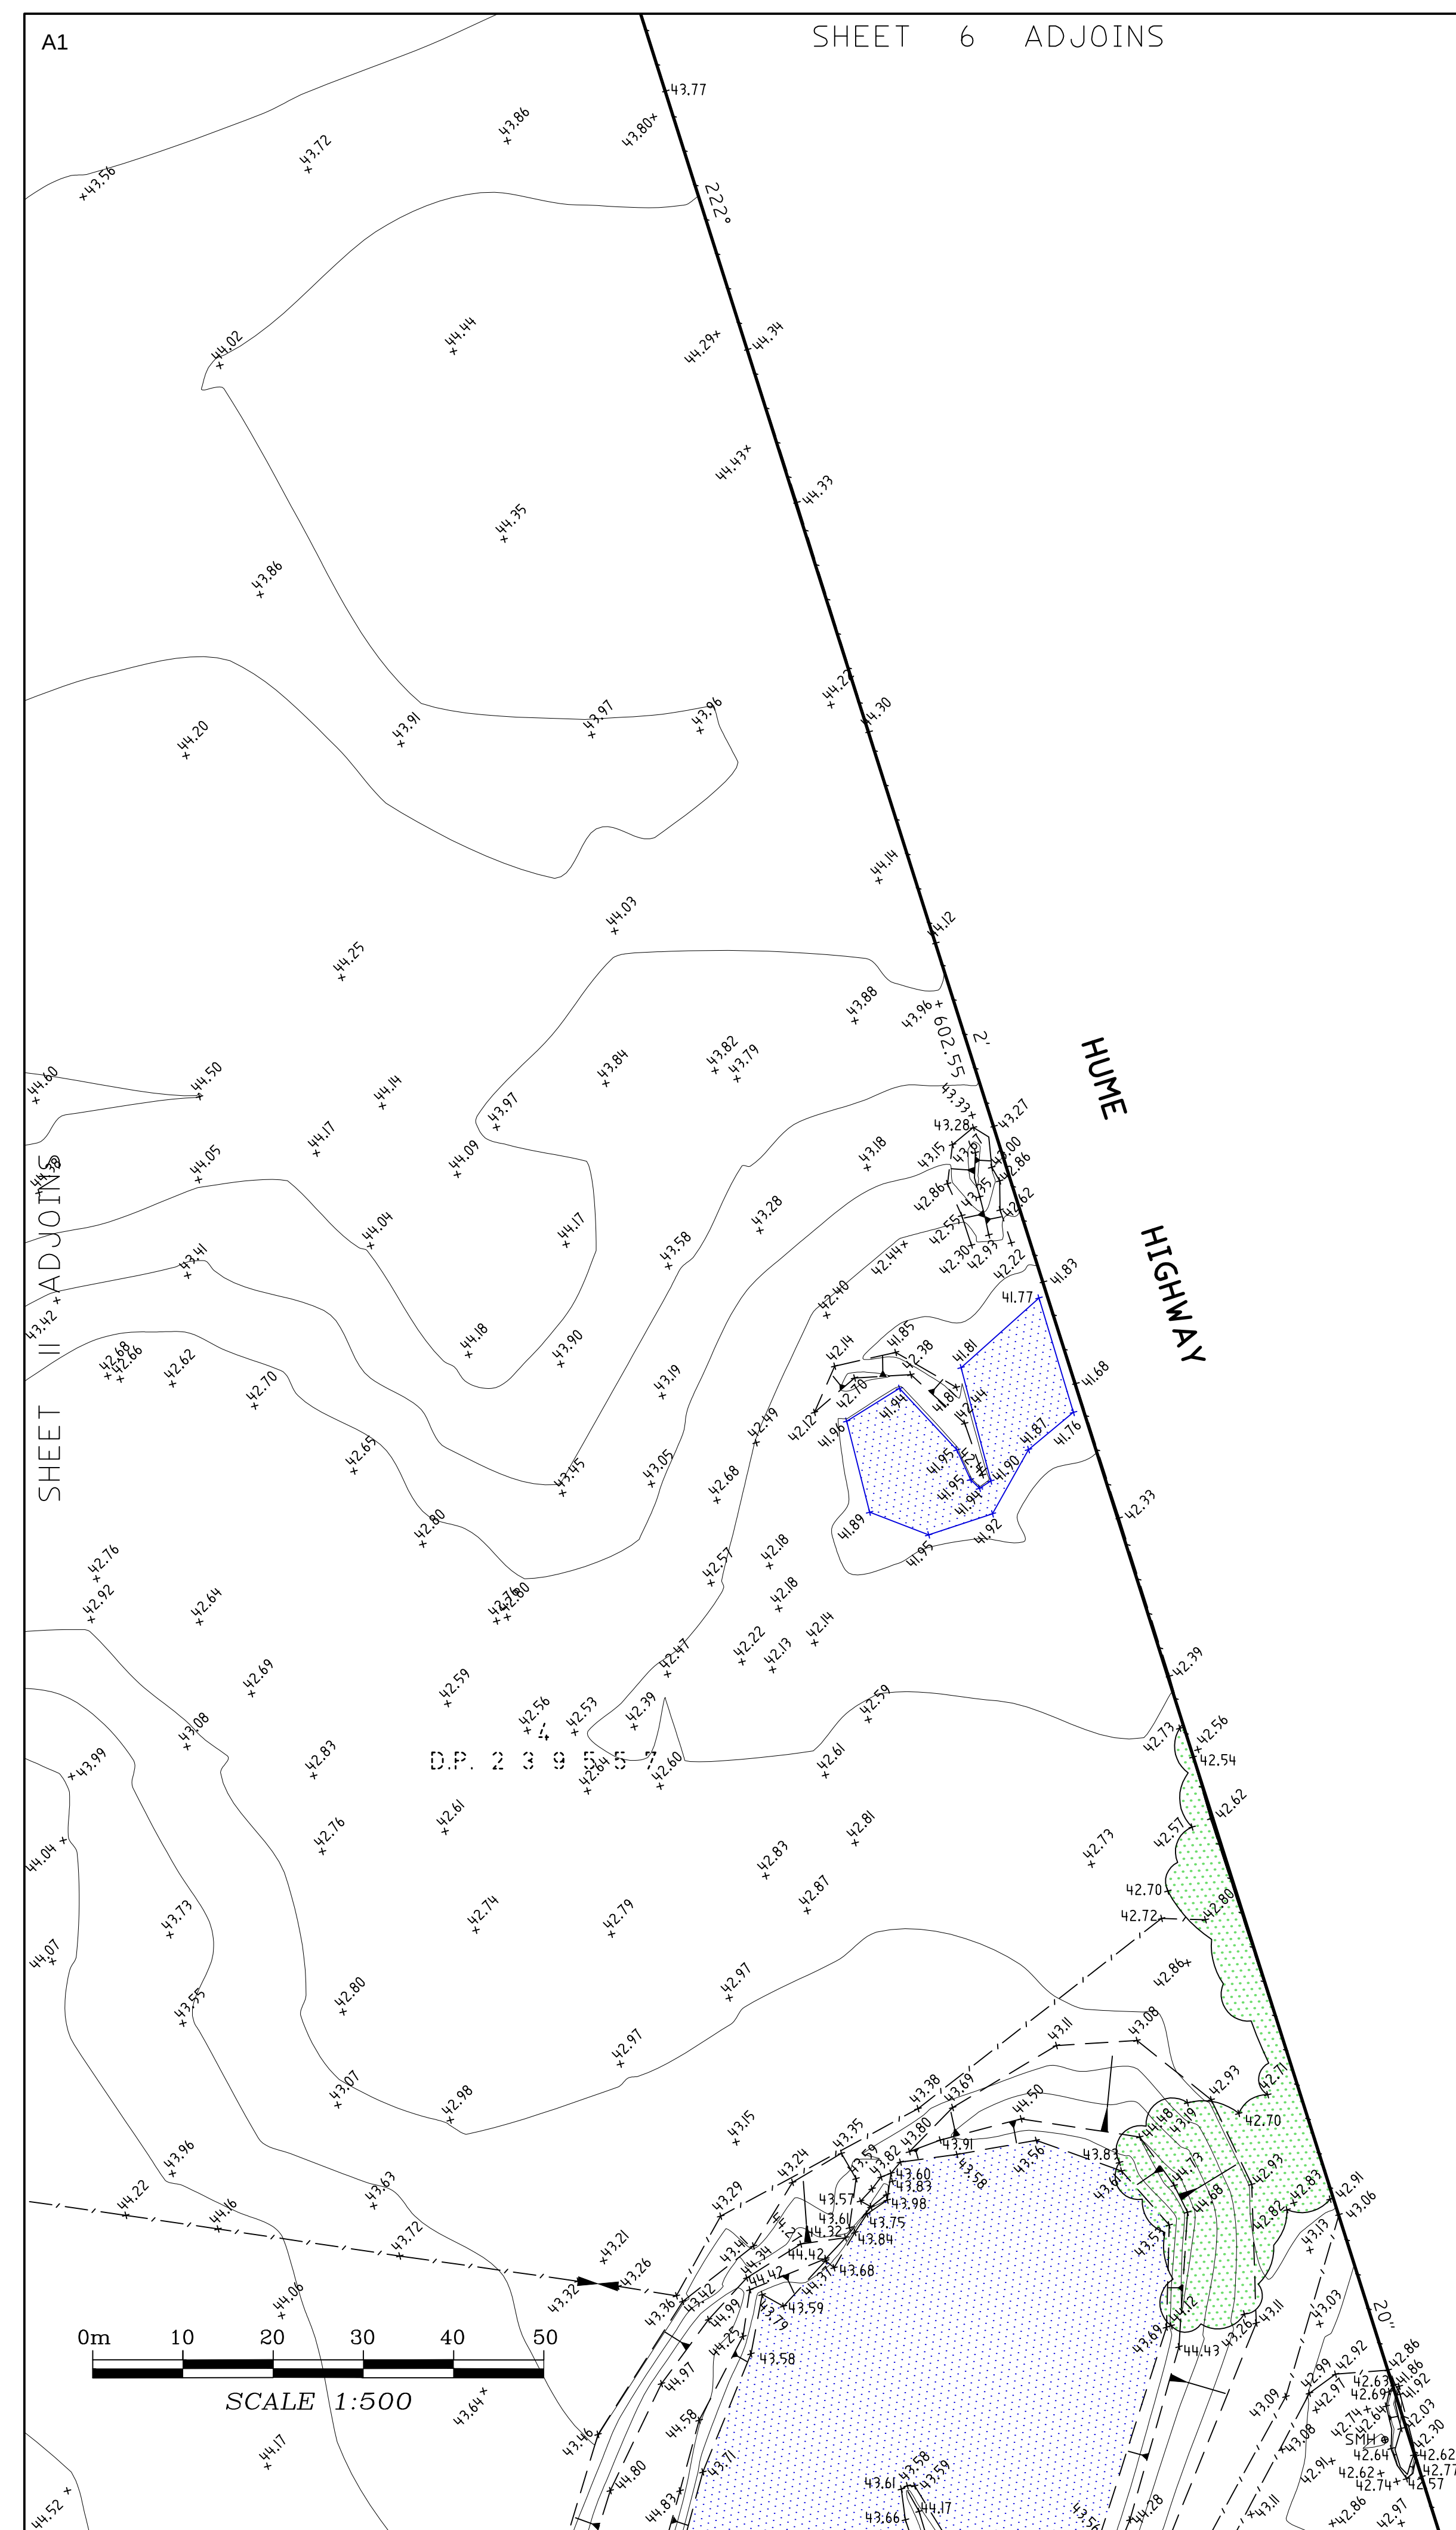

NOTES

- THREE SIZES ARE ESTIMATES ONLY
- CONTOURS ARE INDICATIVE ONLY. CONTOUR INTERVAL. 0.5m.
- ONLY VISIBLE SERVICES HAVE BEEN LOCATED IN THIS SURVEY.
- USERS OF THIS DRAWING HAVE A DUTY OF CARE TO CONTACT "DIAL BEFORE YOU DIG" FREE CALL 1100 OR FOR SPEED OF RESPONSE VISIT www.dialbeforeyoudig.com.au
- SERVICE & UTILITIES SHOWN ON PLAN HAVE BEEN LOCATED BY PHYSICAL EVIDENCE ON SITE &/OR BY REFERENCE TO SERVICE PLANS PROVIDED BY UTILITY AUTHORITIES. SOME RIPS MAY NOT HAVE BEEN OPENED TO VERIFY THE TYPE OF UTILITY. NEITHER EXCAVATION NOR POT-HOLING HAVE BEEN REQUIRED TO CONFIRM UNDERGROUND SERVICES. SERVICE DETAILS SHOULD BE CONFIRMED WITH THE RELEVANT SERVICE AUTHORITY DURING DESIGN & PRIOR TO ANY CONSTRUCTION.
- TELSTRA ADVISES THAT THIS SITE IS WITHIN THE PROXIMITY OF SOME OF THE CABLES BETWEEN PART OF YOUR DUTY OF CARE PLEAS CONTACT THE NETWORKING IDENTIFICATION AND COMPLIANCE GROUP (1800 653935) PRIOR TO PROCEEDING WITH ANY WORK.
- AS PART OF YOUR DUTY OF CARE PLEAS CONTACT THE FOLLOWING:
- | | |
|------------------|-------------|
| JEMENA GAS | Ph. 1329099 |
| ENERGY AUSTRALIA | Ph. 131525 |
| INTERNET ENERGY | Ph. 131092 |
| SYDNEY WATER | Ph. 131000 |
| OPTUS-WIGON | Ph. 1310577 |
- ALL DIMENSIONS MUST BE VERIFIED ON SITE PRIOR TO ANY CONSTRUCTION.
- THIS PLAN HAS BEEN PREPARED FOR THE EXCLUSIVE USE OF CATHOLIC CEMETERIES BOARD.
- THE POSITION OF SURVEYED DATA HAS BEEN LOCATED AND IS SHOWN TO TOPOGRAHY ACCURACIES. IF CLEARANCES TO BOUNDARIES OR OTHER FEATURES ARE CRITICAL, THEN DIMENSIONS ARE NOT SHOWN FURTHER SURVEY MAY BE REQUIRED.
- BEARING AND DISTANCES OF BOUNDARIES ARE BY TITLE ONLY WITH BEARINGS RELATED TO M.G.A.
- COPYRIGHT © DEGOTARDI SMITH & PARTNERS SURVEYORS 2013.
- NO PART OF THIS SURVEY MAY BE REPRODUCED, STORED IN A RETRIEVABLE MEDIUM OR TRANSMITTED IN ANY FORM, WITHOUT THE WRITTEN PERMISSION OF THE COPYRIGHT OWNER EXCEPT AS PERMITTED BY THE COPYRIGHT ACT 1968.
- ANY PERMITTED DOWNLOADING, ELECTRONIC STORAGE, DISPLAY, PRINT, COPY OR REPRODUCTION OF THIS SURVEY SHOULD CONTAIN NO ALTERATION OR ADDITION TO THE ORIGINAL SURVEY.
- THIS NOTICE MUST NOT BE ERASED.

HORIZONTAL DATUM:

CO-ORDINATE SYSTEM: M.G.A.

MARKS ADOPTED:

T.S. 4115	S.S.M. 15737
299 013.333	299 247.027
6 236 247.273	6 234 596.557

VERTICAL DATUM:

DATUM: A.H.D.
B.M. ADOPTED: S.S.M. 15737
R.L. 44.454
SOURCE: S.C.I.M.S.

[illegible]

A	FINAL	10/7/2013
REV.	AMENDMENTS	DATE

CLIENT:

CATHOLIC CEMETERIES BOARD
PO BOX 10
LIDCOMBE NSW 2141

PLAN

SHOWING DETAIL AND LEVELS
OVER LOT B D.P. 370979,
LOT 22 D.P. 564065, LOT 1
D.P. 218016 AND LOT 4 D.P. 239557
ST ANDREWS ROAD, VARROVILLE




Degotardi Smith & Partners
CONSULTING SURVEYORS ESTABLISHED 1957

11/19-23 Bridge Street | Pymble
NSW 2073 | Australia
t. (+61) 2 9440 1100
f. (+61) 2 9440 1055
e. surveys@degotardi.com.au
w. www.degotardi.com.au



L.G.A. CAMPBELLTOWN		SHEET 12 OF 18	
SURVEYED	DRAWN T.F.	CHECKED G.S.	APPROVED G.S.
SURVEY REFERENCE 33618		SCALE 1:500	DATE 10/7/2013
DRAWING NUMBER 33618A02			REV. A

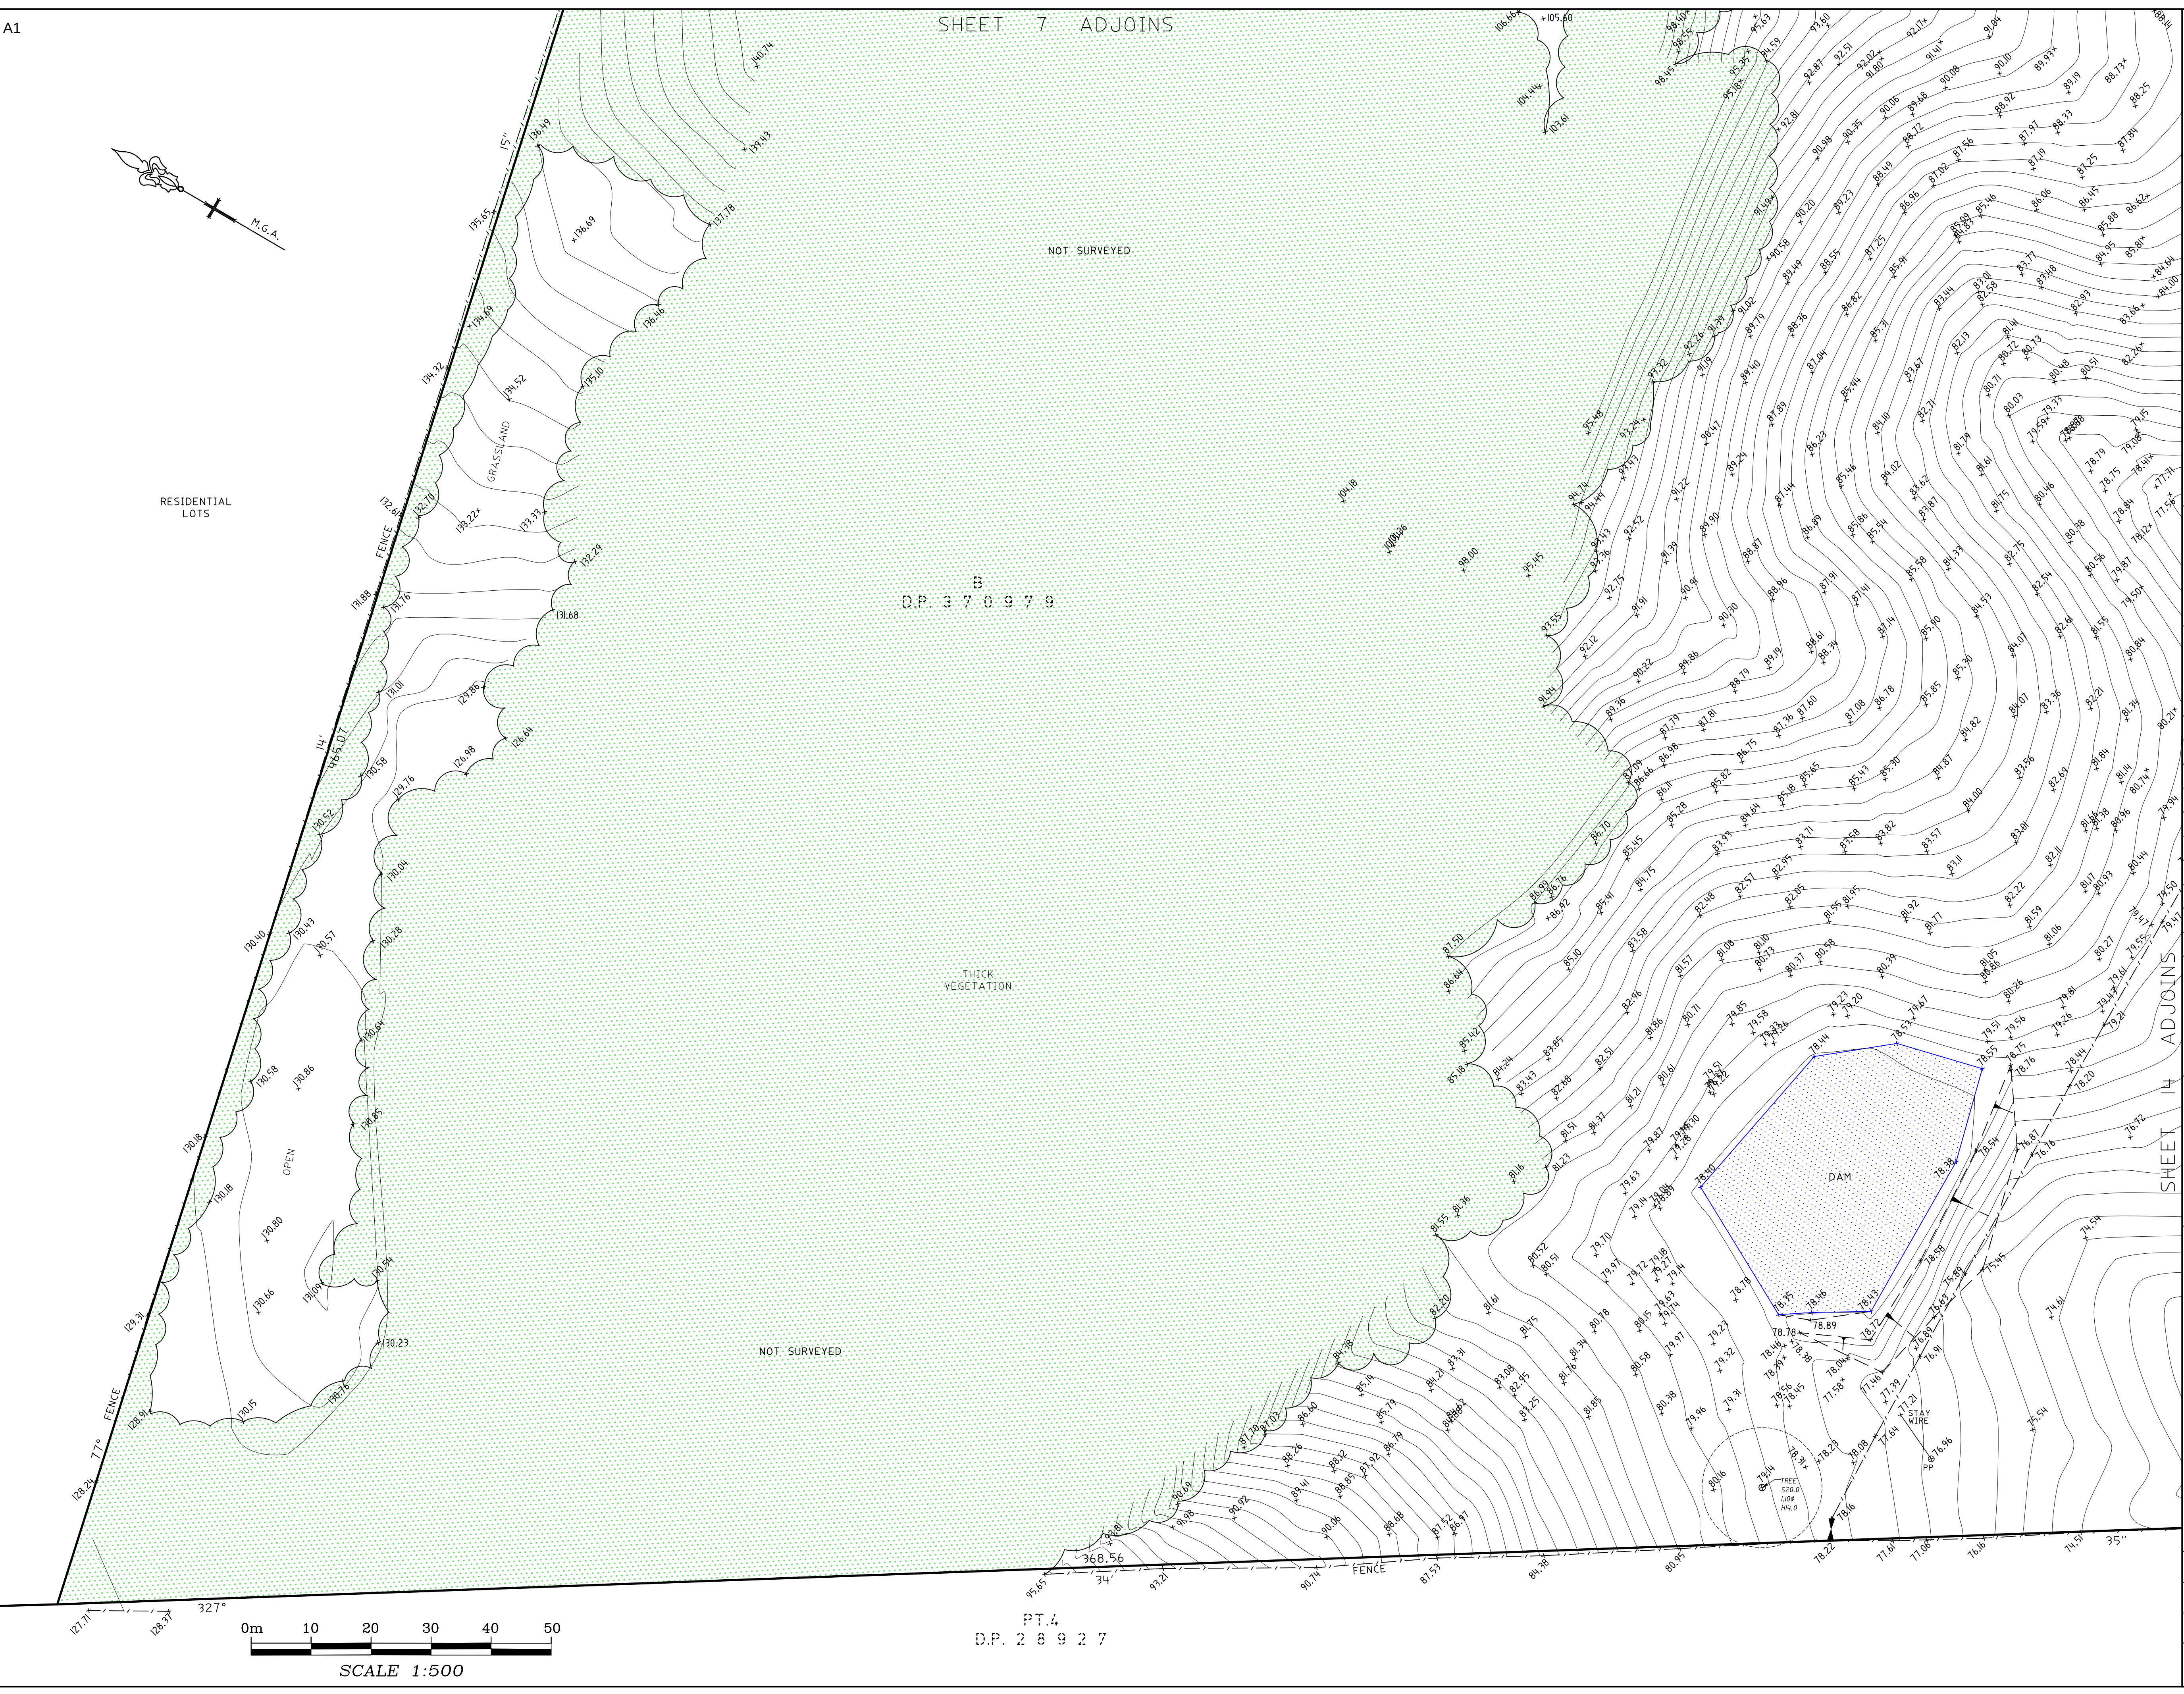

NOTES

- TREE SIZES ARE ESTIMATES ONLY
- CONTOURS ARE INDICATIVE ONLY. CONTOUR INTERVAL 0.5m.
- ONLY VISIBLE SERVICES HAVE BEEN LOCATED IN THIS SURVEY.
- USERS OF THIS DRAWING HAVE A DUTY OF CARE TO CONTACT "DIAL BEFORE YOU DIG" FREE CALL 1100 OR FOR SPEED OF RESPONSE VISIT www.dialbeforeyoudig.com.au
- SERVICE & UTILITIES SHOWN ON PLAN HAVE BEEN LOCATED BY PHYSICAL EVIDENCE ON SITE &/OR BY REFERENCE TO SERVICE PLANS FROM STATUTORY AUTHORITIES. SOME PITS MAY NOT HAVE BEEN OPENED TO VERIFY THE TYPE OF UTILITY. NEITHER EXCAVATION NOR POT-HOLING HAVE BEEN CARRIED OUT TO CONFIRM UNDERGROUND LOCATION. SERVICE DETAILS SHOULD BE CONFIRMED WITH THE RELEVANT SERVICE AUTHORITY DURING DESIGN & PRIOR TO ANY CONSTRUCTION.
- TELSTRA ADVISES THAT THIS SITE IS WITHIN THE PROXIMITY OF SOME OF THEIR MAJOR NETWORKS. AS PART OF YOUR DUTY OF CARE PLEASE CONTACT THE NETWORKING INTEGRITY AND COMPLIANCE GROUP (1800 653835) PRIOR TO PROCEEDING WITH ANY WORK.
- AS PART OF YOUR DUTY OF CARE PLEASE CONTACT THE FOLLOWING:
 - JEMENA GAS Ph: 132909
 - ENERGY AUSTRALIA Ph: 131525
 - INTEGRAL ENERGY Ph: 131002
 - SYDNEY WATER Ph: 132992
 - OPTUS-VISION Ph: 1800 505777
- ALL DIMENSIONS MUST BE VERIFIED ON SITE PRIOR TO ANY CONSTRUCTION.
- THIS PLAN HAS BEEN PREPARED FOR THE EXCLUSIVE USE OF CATHOLIC CEMETERIES BOARD.
- THE POSITION OF SURVEYED DATA HAS BEEN LOCATED AND IS SHOWN TO TOPOGRAPHIC ACCURACIES. IF CLEARANCES TO BOUNDARIES OR OTHER FEATURES ARE CRITICAL, DIMENSIONS ARE NOT SHOWN. FURTHER SURVEY MAY BE REQUIRED.
- BEARING AND DISTANCES OF BOUNDARIES ARE BY TITLE ONLY WITH BEARINGS RELATED TO M.G.A.
- COPYRIGHT © DEGOTARDI SMITH & PARTNERS SURVEYORS 2013.
- NO PART OF THIS SURVEY MAY BE REPRODUCED, STORED IN A RETRIEVAL SYSTEM OR TRANSMITTED IN ANY FORM, WITHOUT THE WRITTEN PERMISSION OF THE COPYRIGHT OWNER EXCEPT AS PERMITTED BY THE COPYRIGHT ACT 1968.
- ANY PERMITTED DOWNLOADING, ELECTRONIC STORAGE, DISPLAY, PRINT, COPY OR REPRODUCTION OF THIS SURVEY SHOULD CONTAIN NO ALTERATION OR ADDITION TO THE ORIGINAL SURVEY.
- THIS NOTICE MUST NOT BE ERASED.

HORIZONTAL DATUM:
CO-ORDINATE SYSTEM: M.G.A.

MARKS ADOPTED:
T.S. 4115 S.S.M. 15737
299 013 333 299 247 027
6 236 247.273 6 234 596.557

VERTICAL DATUM:
DATUM: A.H.D.
B.M. ADOPTED: S.S.M. 15737
R.L. 44.454
SOURCE: S.C.I.M.S.

A	FINAL	10/7/2013
REV.	AMENDMENTS	DATE

CLIENT:
CATHOLIC CEMETERIES BOARD
PO BOX 10
LIDCOMBE NSW 2141

PLAN
SHOWING DETAIL AND LEVELS
OVER LOT B D.P. 370979,
LOT 22 D.P. 564065, LOT 1
D.P. 218016 AND LOT 4 D.P. 239557
ST ANDREWS ROAD, VARROVILLE

D

S

&


P

Degotardi Smith & Partners
CONSULTING SURVEYORS ESTABLISHED 1957

11/19-23 Bridge Street | Pymble
NSW 2073 | Australia
t. (+61) 2 9440 1100
f. (+61) 2 9440 1055
e. surveys@degotardi.com.au
w. www.degotardi.com.au



L.G.A. CAMPBELLTOWN		SHEET 13 OF 18	
SURVEYED	DRAWN	CHECKED	APPROVED
	T.F.	G.S.	G.S.
SURVEY REFERENCE 33618		SCALE 1:500	DATE 10/7/2013
DRAWING NUMBER 33618A02			REV. A

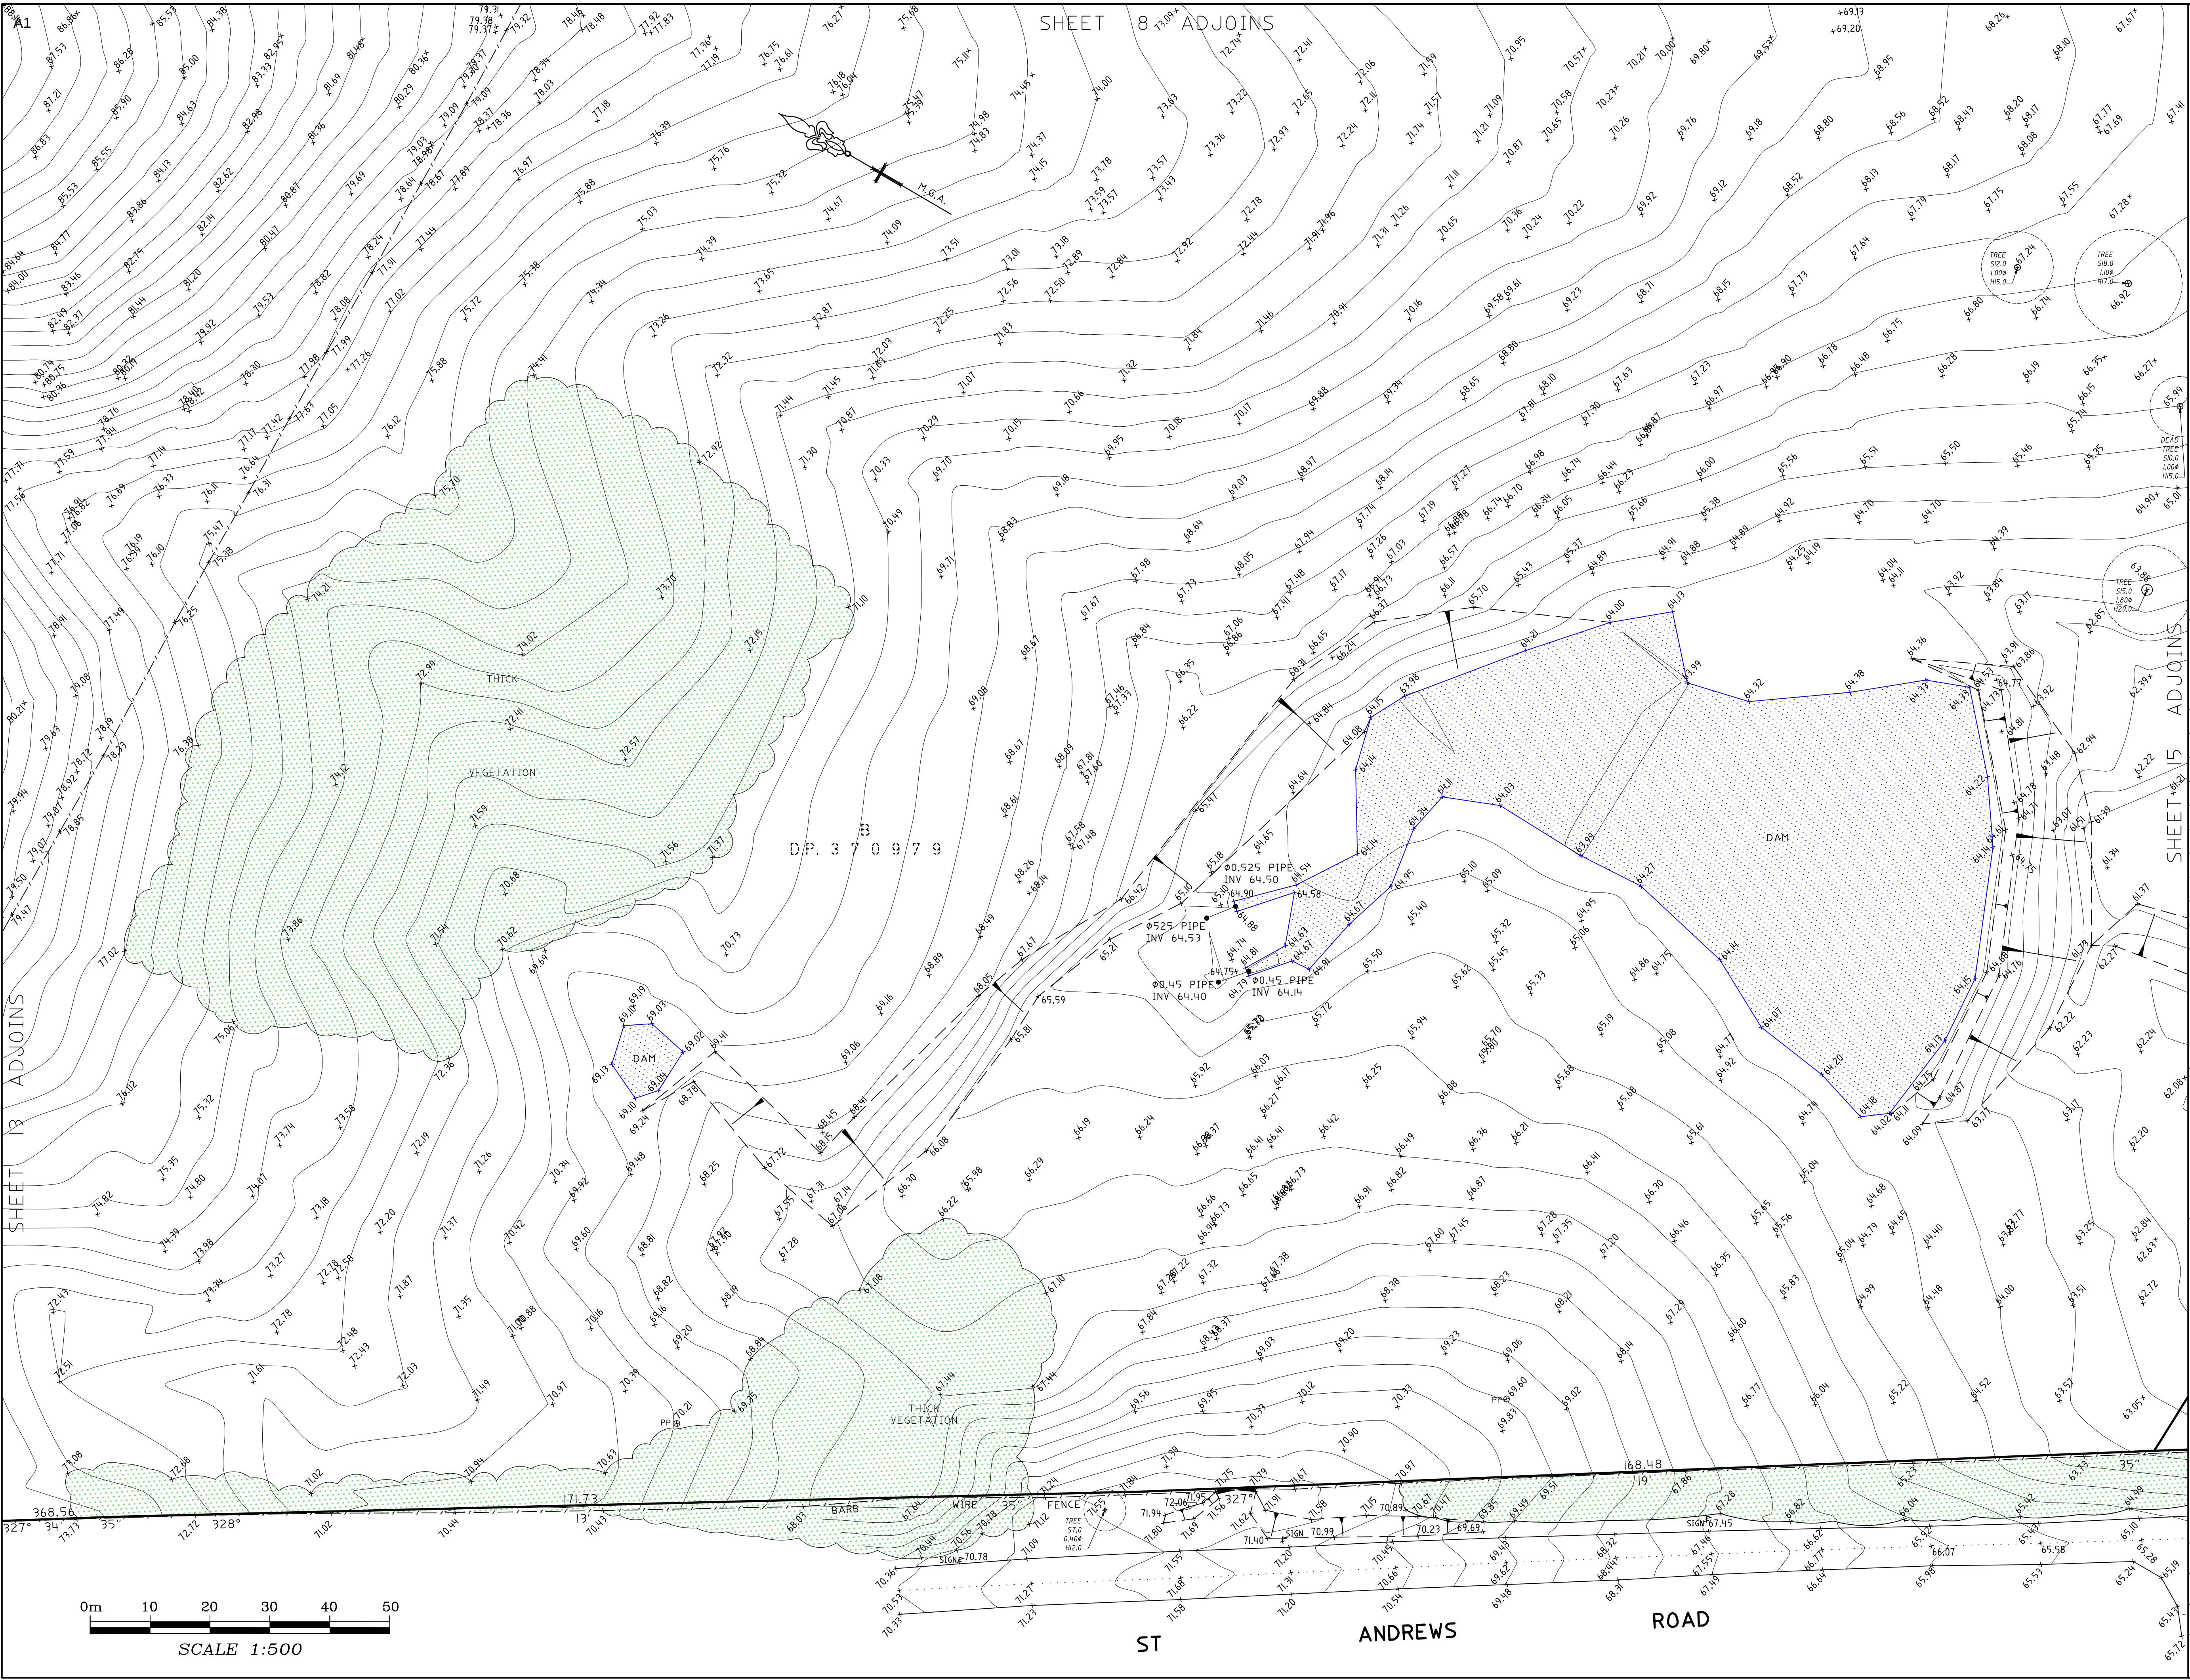

NOTES

- *TREE SIZES ARE ESTIMATES ONLY
- *CONTOURS ARE INDICATIVE ONLY. CONTOUR INTERVAL 0.5m.
- *ONLY VISIBLE SERVICES HAVE BEEN LOCATED IN THIS SURVEY.
- *USERS OF THIS DRAWING HAVE A DUTY OF CARE TO CONTACT "DIAL BEFORE YOU DIG" TREE CALL 1100 OR FOR SPEED OF RESPONSE VISIT www.dialbeforeyoudig.com.au
- *SERVICE & UTILITIES SHOWN ON PLAN HAVE BEEN LOCATED BY PHYSICAL EVIDENCE ON SITE &/OR BY REFERENCE TO SERVICE PLANS FROM STATUTORY AUTHORITIES. SOME PITS MAY NOT HAVE BEEN OPENED TO VERIFY THE TYPE OF UTILITY. NEITHER EXCAVATION NOR POT-HOLING HAVE BEEN CARRIED OUT TO CONFIRM UNDERGROUND LOCATION. SERVICE DETAILS SHOULD BE CONFIRMED WITH THE RELEVANT SERVICE AUTHORITY DURING DESIGN & PRIOR TO ANY CONSTRUCTION.
- *TELSTRA ADVISES THAT THIS SITE IS WITHIN THE PROXIMITY OF SOME OF THEIR MAJOR NETWORKS. AS PART OF YOUR DUTY OF CARE PLEASE CONTACT THE NETWORKING INTEGRITY AND COMPLIANCE GROUP (1800 653635) PRIOR TO PROCEEDING WITH ANY WORK.
- *AS PART OF YOUR DUTY OF CARE PLEASE CONTACT THE FOLLOWING:

JEMENA GAS
ENERGY AUSTRALIA
INTEGRAL ENERGY
SYDNEY WATER
OPTUS-VISION

Ph: 132909
Ph: 131525
Ph: 131002
Ph: 132992
Ph: 1800 505777

- *ALL DIMENSIONS MUST BE VERIFIED ON SITE PRIOR TO ANY CONSTRUCTION.
- *THIS PLAN HAS BEEN PREPARED FOR THE EXCLUSIVE USE OF CATHOLIC CEMETERIES BOARD.
- *THE POSITION OF SURVEYED DATA HAS BEEN LOCATED AND IS SHOWN TO TOPOGRAPHIC ACCURACIES. IF CLEARANCES TO BOUNDARIES OR OTHER FEATURES ARE CRITICAL, DIMENSIONS ARE NOT SHOWN. FURTHER SURVEY MAY BE REQUIRED.
- *BEARING AND DISTANCES OF BOUNDARIES ARE BY TITLE ONLY WITH BEARINGS RELATED TO M.G.A.
- *COPYRIGHT © DEGOTARDI SMITH & PARTNERS SURVEYORS 2013.

NO PART OF THIS SURVEY MAY BE REPRODUCED, STORED IN A RETRIEVAL SYSTEM OR TRANSMITTED IN ANY FORM, WITHOUT THE WRITTEN PERMISSION OF THE COPYRIGHT OWNER EXCEPT AS PERMITTED BY THE COPYRIGHT ACT 1968.

ANY PERMITTED DOWNLOADING, ELECTRONIC STORAGE, DISPLAY, PRINT, COPY OR REPRODUCTION OF THIS SURVEY SHOULD CONTAIN NO ALTERATION OR ADDITION TO THE ORIGINAL SURVEY. THIS NOTICE MUST NOT BE ERASED.

HORIZONTAL DATUM:

CO-ORDINATE SYSTEM: M.G.A.

MARKS ADOPTED:

T.S. 4115
299 013 333
6 236 247.273

S.S.M. 15737
299 247.027
6 234 596.557

VERTICAL DATUM:

DATUM: A.H.D.
B.M. ADOPTED: S.S.M. 15737
R.L. 44.454
SOURCE: S.C.I.M.S.

REV.	AMENDMENTS	DATE
A	FINAL	10/7/2013

CLIENT:

CATHOLIC CEMETERIES BOARD
PO BOX 10
LIDCOMBE NSW 2141

PLAN

SHOWING DETAIL AND LEVELS
OVER LOT B D.P. 370979,
LOT 22 D.P. 564065, LOT 1
D.P. 218016 AND LOT 4 D.P. 239557
ST ANDREWS ROAD, VARROVILLE



Degotardi Smith & Partners
CONSULTING SURVEYORS ESTABLISHED 1957


11/19-23 Bridge Street | Pymble
NSW 2073 | Australia
t. (+61) 2 9440 1100
f. (+61) 2 9440 1055
e. surveys@degotardi.com.au
w. www.degotardi.com.au



L.G.A. CAMPBELLTOWN

SHEET 14 OF 18

SURVEYED	DRAWN	CHECKED	APPROVED
	T.F.	G.S.	G.S.
SURVEY REFERENCE 33618	SCALE 1:500	DATE 10/7/2013	REV.
DRAWING NUMBER 33618A02			A

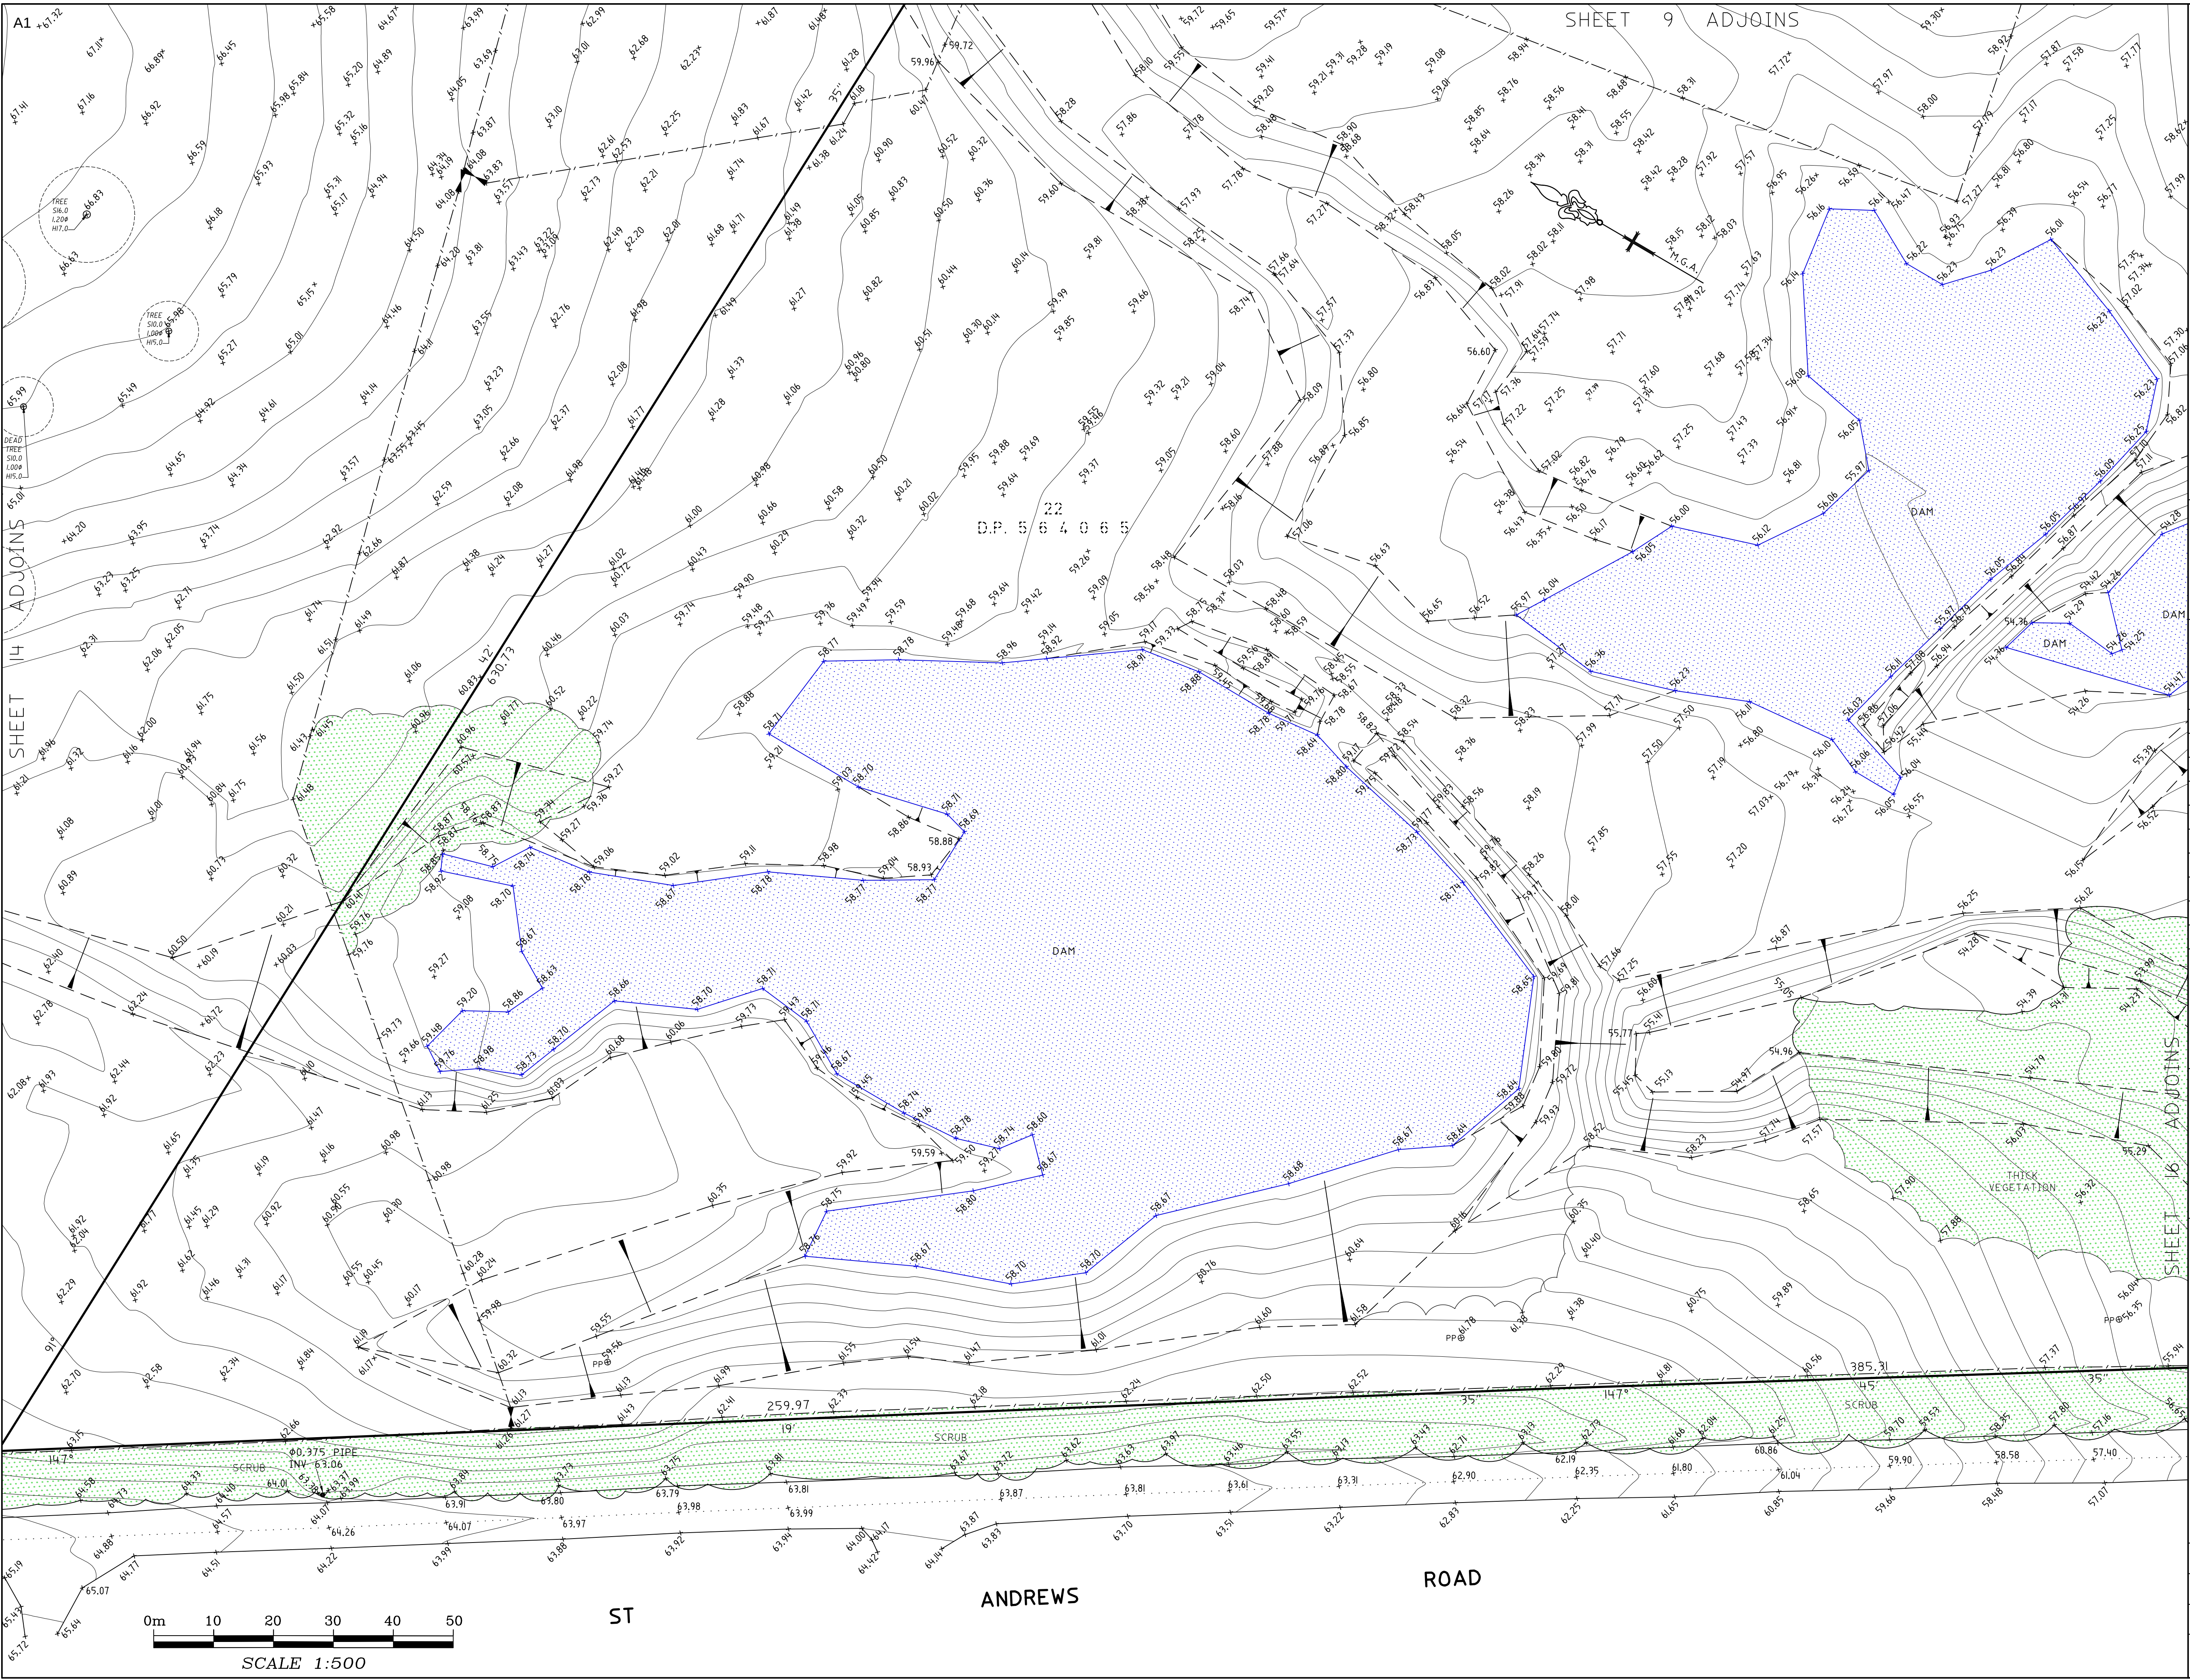

NOTES

- *TREE SIZES ARE ESTIMATES ONLY
- *CONTOURS ARE INDICATIVE ONLY. CONTOUR INTERVAL 0.5m.
- *ONLY VISIBLE SERVICES HAVE BEEN LOCATED IN THIS SURVEY.
- *USERS OF THIS DRAWING HAVE A DUTY OF CARE TO CONTACT "DIAL BEFORE YOU DIG" TREE CALL 1100 OR FOR SPEED OF RESPONSE VISIT www.dialbeforeyoudig.com.au
- *SERVICE & UTILITIES SHOWN ON PLAN HAVE BEEN LOCATED BY PHYSICAL EVIDENCE ON SITE &/OR BY REFERENCE TO SERVICE PLANS FROM STATUTORY AUTHORITIES. SOME PITS MAY NOT HAVE BEEN OPENED TO VERIFY THE TYPE OF UTILITY. NEITHER EXCAVATION NOR POT-HOLING HAVE BEEN CARRIED OUT TO CONFIRM UNDERGROUND LOCATION. SERVICE DETAILS SHOULD BE CONFIRMED WITH THE RELEVANT SERVICE AUTHORITY DURING DESIGN & PRIOR TO ANY CONSTRUCTION.
- *TELSTRA ADVISES THAT THIS SITE IS WITHIN THE PROXIMITY OF SOME OF THEIR MAJOR NETWORKS. AS PART OF YOUR DUTY OF CARE PLEASE CONTACT THE NETWORKING INTEGRITY AND COMPLIANCE GROUP (1800 653835) PRIOR TO PROCEEDING WITH ANY WORK.
- *AS PART OF YOUR DUTY OF CARE PLEASE CONTACT THE FOLLOWING:
 - JEMENA GAS Ph: 132909
 - ENERGY AUSTRALIA Ph: 131525
 - INTEGRAL ENERGY Ph: 131002
 - SYDNEY WATER Ph: 132092
 - OPTUS-VISION Ph: 1800 505777
- *ALL DIMENSIONS MUST BE VERIFIED ON SITE PRIOR TO ANY CONSTRUCTION.
- *THIS PLAN HAS BEEN PREPARED FOR THE EXCLUSIVE USE OF CATHOLIC CEMETERIES BOARD.
- *THE POSITION OF SURVEYED DATA HAS BEEN LOCATED AND IS SHOWN TO TOPOGRAPHIC ACCURACIES. IF CLEARANCES TO BOUNDARIES OR OTHER FEATURES ARE CRITICAL, DIMENSIONS ARE NOT SHOWN. FURTHER SURVEY MAY BE REQUIRED.
- *BEARING AND DISTANCES OF BOUNDARIES ARE BY TITLE ONLY WITH BEARINGS RELATED TO M.G.A.
- *COPYRIGHT © DEGOTARDI SMITH & PARTNERS SURVEYORS 2013.
- NO PART OF THIS SURVEY MAY BE REPRODUCED, STORED IN A RETRIEVAL SYSTEM OR TRANSMITTED IN ANY FORM, WITHOUT THE WRITTEN PERMISSION OF THE COPYRIGHT OWNER EXCEPT AS PERMITTED BY THE COPYRIGHT ACT 1968.
- ANY PERMITTED DOWNLOADING, ELECTRONIC STORAGE, DISPLAY, PRINT, COPY OR REPRODUCTION OF THIS SURVEY SHOULD CONTAIN NO ALTERATION OR ADDITION TO THE ORIGINAL SURVEY.
- THIS NOTICE MUST NOT BE ERASED.

HORIZONTAL DATUM:

CO-ORDINATE SYSTEM: M.G.A.

MARKS ADOPTED:

T.S. 4115 S.S.M. 15737
299 013.333 299 247.027
6 236 247.273 6 234 596.557

VERTICAL DATUM:

DATUM: A.H.D.
B.M. ADOPTED: S.S.M. 15737
R.L. 44.454
SOURCE: S.C.I.M.S.

A	FINAL	10/7/2013
REV.	AMENDMENTS	DATE

CLIENT:

CATHOLIC CEMETERIES BOARD
PO BOX 10
LIDCOMBE NSW 2141

PLAN

SHOWING DETAIL AND LEVELS
OVER LOT B D.P. 370979,
LOT 22 D.P. 564065, LOT 1
D.P. 218016 AND LOT 4 D.P. 239557
ST ANDREWS ROAD, VARROVILLE



Degotardi Smith & Partners
CONSULTING SURVEYORS ESTABLISHED 1957


11/19-23 Bridge Street | Pymble
NSW 2073 | Australia
t. (+61) 2 9440 1100
f. (+61) 2 9440 1055
e. surveys@degotardi.com.au
w. www.degotardi.com.au



L.G.A. CAMPBELLTOWN

SHEET 15OF 18

SURVEYED	DRAWN	CHECKED	APPROVED
	T.F.	G.S.	G.S.
SURVEY REFERENCE	SCALE	DATE	
33618	1:500	10/7/2013	
DRAWING NUMBER		REV.	
33618A02		A	

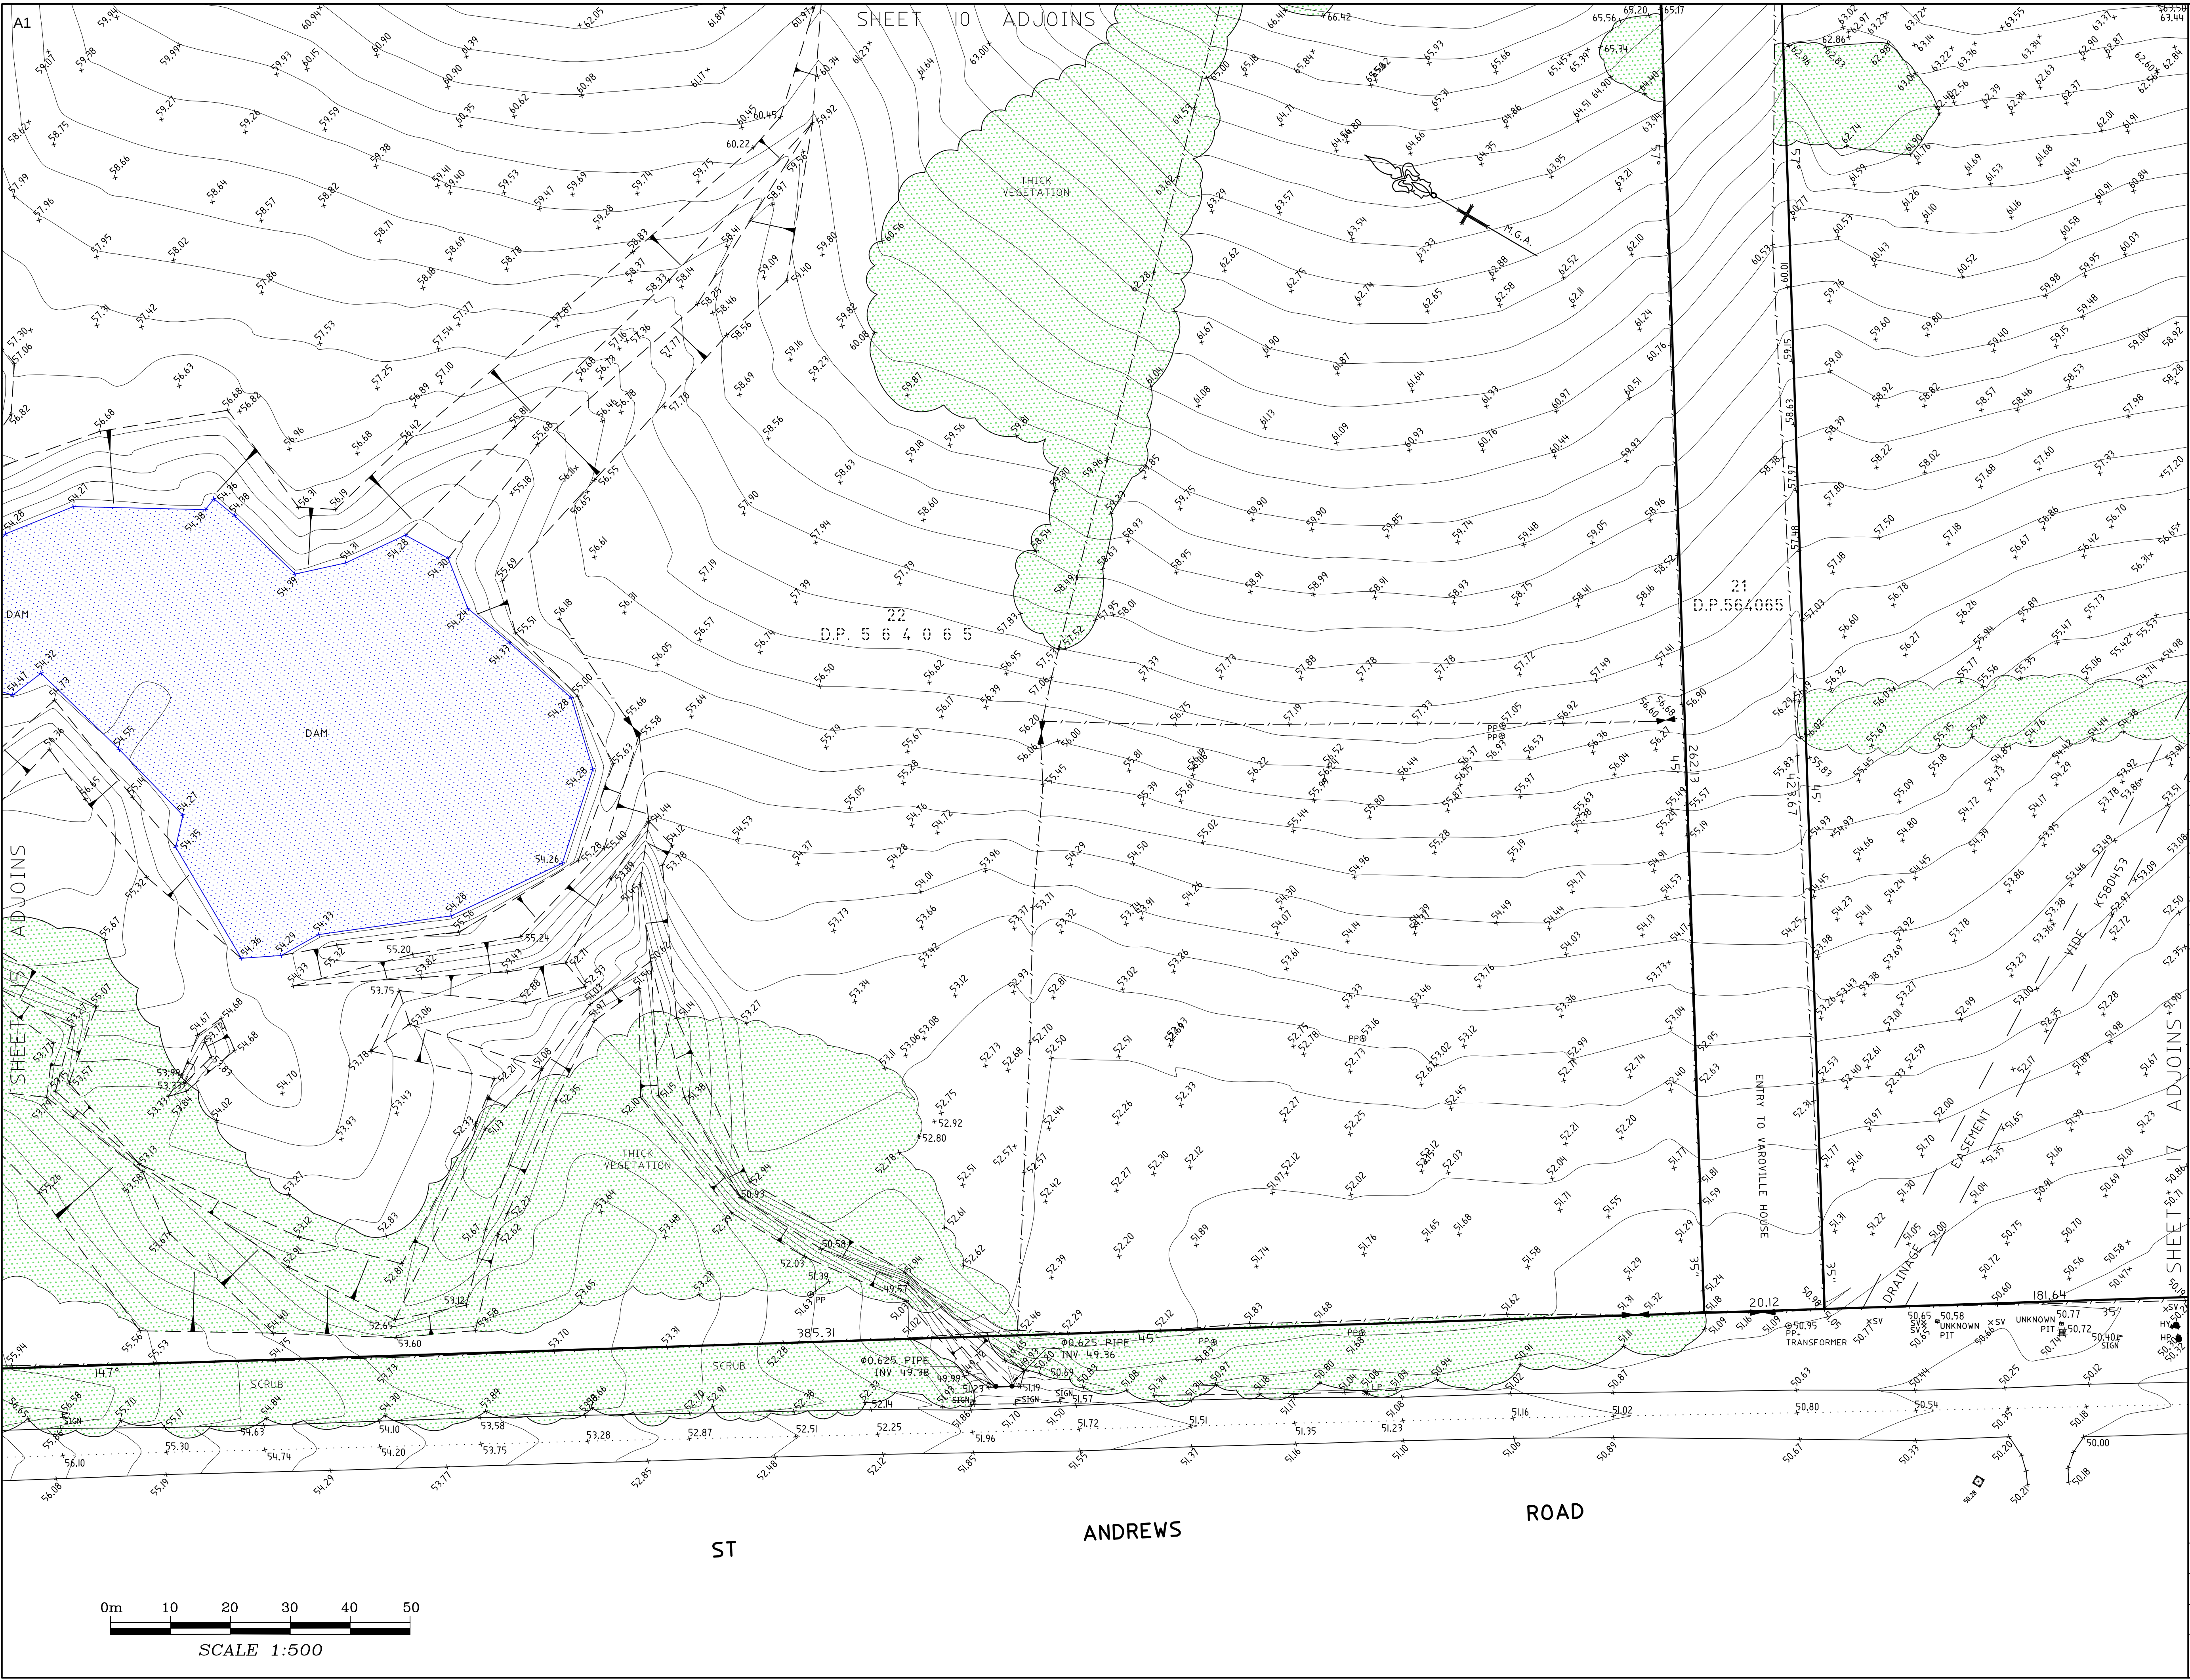

NOTES

- *TREE SIZES ARE ESTIMATES ONLY
- *CONTOURS ARE INDICATIVE ONLY. CONTOUR INTERVAL 0.5m.
- *ONLY VISIBLE SERVICES HAVE BEEN LOCATED IN THIS SURVEY.
- *USERS OF THIS DRAWING HAVE A DUTY OF CARE TO CONTACT "DIAL BEFORE YOU DIG" TREE CALL 1100 OR FOR SPEED OF RESPONSE VISIT www.dialbeforeyoudig.com.au
- *SERVICE & UTILITIES SHOWN ON PLAN HAVE BEEN LOCATED BY PHYSICAL EVIDENCE ON SITE &/OR BY REFERENCE TO SERVICE PLANS FROM STATUTORY AUTHORITIES. SOME PITS MAY NOT HAVE BEEN OPENED TO VERIFY THE TYPE OF UTILITY. NEITHER EXCAVATION NOR POT-HOLING HAVE BEEN CARRIED OUT TO CONFIRM UNDERGROUND LOCATION. SERVICE DETAILS SHOULD BE CONFIRMED WITH THE RELEVANT SERVICE AUTHORITY DURING DESIGN & PRIOR TO ANY CONSTRUCTION.
- *TELSTRA ADVISES THAT THIS SITE IS WITHIN THE PROXIMITY OF SOME OF THEIR MAJOR NETWORKS. AS PART OF YOUR DUTY OF CARE PLEASE CONTACT THE NETWORKING INTEGRITY AND COMPLIANCE GROUP (1800 653835) PRIOR TO PROCEEDING WITH ANY WORK.
- *AS PART OF YOUR DUTY OF CARE PLEASE CONTACT THE FOLLOWING:
 - JEMENA GAS Ph: 132909
 - ENERGY AUSTRALIA Ph: 131525
 - INTEGRAL ENERGY Ph: 131002
 - SYDNEY WATER Ph: 132092
 - OPTUS-VISION Ph: 1800 505777
- *ALL DIMENSIONS MUST BE VERIFIED ON SITE PRIOR TO ANY CONSTRUCTION.
- *THIS PLAN HAS BEEN PREPARED FOR THE EXCLUSIVE USE OF CATHOLIC CEMETERIES BOARD.
- *THE POSITION OF SURVEYED DATA HAS BEEN LOCATED AND IS SHOWN TO TOPOGRAPHIC ACCURACIES. IF CLEARANCES TO BOUNDARIES OR OTHER FEATURES ARE CRITICAL, DIMENSIONS ARE NOT SHOWN. FURTHER SURVEY MAY BE REQUIRED.
- *BEARING AND DISTANCES OF BOUNDARIES ARE BY TITLE ONLY WITH BEARINGS RELATED TO M.G.A.
- *COPYRIGHT © DEGOTARDI SMITH & PARTNERS SURVEYORS 2013.
- *NO PART OF THIS SURVEY MAY BE REPRODUCED, STORED IN A RETRIEVAL SYSTEM OR TRANSMITTED IN ANY FORM, WITHOUT THE WRITTEN PERMISSION OF THE COPYRIGHT OWNER EXCEPT AS PERMITTED BY THE COPYRIGHT ACT 1968.
- *ANY PERMITTED DOWNLOADING, ELECTRONIC STORAGE, DISPLAY, PRINT, COPY OR REPRODUCTION OF THIS SURVEY SHOULD CONTAIN NO ALTERATION OR ADDITION TO THE ORIGINAL SURVEY.
- *THIS NOTICE MUST NOT BE ERASED.

HORIZONTAL DATUM:

CO-ORDINATE SYSTEM: M.G.A.

MARKS ADOPTED:

T.S. 4115 S.S.M. 15737
299 013.333 299 247.027
6 236 247.273 6 234 596.557

VERTICAL DATUM:

DATUM: A.H.D.
B.M. ADOPTED: S.S.M. 15737
R.L. 44.454
SOURCE: S.C.I.M.S.

A	FINAL	10/7/2013
REV.	AMENDMENTS	DATE

CLIENT:

CATHOLIC CEMETERIES BOARD
PO BOX 10
LIDCOMBE NSW 2141

PLAN

SHOWING DETAIL AND LEVELS
OVER LOT B D.P. 370979,
LOT 22 D.P. 564065, LOT 1
D.P. 218016 AND LOT 4 D.P. 239557
ST ANDREWS ROAD, VARROVILLE



Degotardi Smith & Partners
CONSULTING SURVEYORS ESTABLISHED 1957


11/19-23 Bridge Street | Pymble
NSW 2073 | Australia
t: (+61) 2 9440 1100
f: (+61) 2 9440 1055
e: surveys@degotardi.com.au
w: www.degotardi.com.au



L.G.A. CAMPBELLTOWN

SHEET 16OF 18

SURVEYED	DRAWN	CHECKED	APPROVED
	T.F.	G.S.	G.S.
SURVEY REFERENCE	SCALE	DATE	
33618	1:500	10/7/2013	
DRAWING NUMBER		REV.	
33618A02		A	

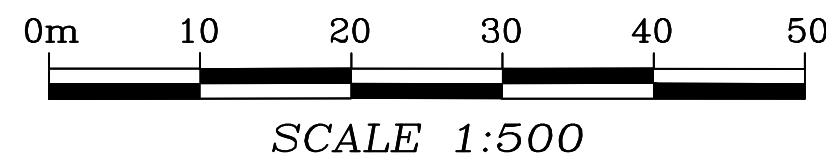

- * THREE SIZE ARE ESTIMATES ONLY.
- * CONTOURS ARE INDICATIVE ONLY. CONTOUR INTERVAL, 0.5m.
- * ONLY VISIBLE SERVICES HAVE BEEN LOCATED IN THIS SURVEY.
- * USERS OF THIS DRAWING HAVE A DUTY OF CARE TO CONTACT TDA BEFORE YOU DIG" FREE CALL 1100 OR FOR SPEED OF RESPONSE VISIT www.dialbeforeyoudig.com.au
- * SERVICE & UTILITIES SHOWN ON PLOT MAY HAVE BEEN LOCATED BY PHYSICAL SURVEY AND/OR BY REFERENCE TO SERVICE PLANS FROM STATUTORY AUTHORITIES. SOME PLANS MAY NOT HAVE BEEN AVAILABLE AT THE TIME OF THE SURVEY.
- * IF YOU ARE NOT SURE OF THE LOCATION OF ANY SERVICE OR POTHOLE, HAVE BEEN CARRIED OUT TO CONFIRM UNDERGROUND LOCATION. SERVICE DETAILS SHOULD BE CONFIRMED WITH THE RELEVANT AUTHORITY. SERVICE DETAILS ARE THE PROPERTY OF THE RELEVANT AUTHORITY.
- * TELSTRA ADVISES THAT THIS SITE IS WITHIN THE PROXIMITY OF SOME OF THEIR MAJOR NETWORK. AS PART OF YOUR DUTY OF CARE PLEASE CONTACT TELSTRA ON 1100 010 010 FOR SERVICE DISTURBANCE GROUP (1800 653635) PRIOR TO PROCEEDING WITH ANY WORK.
- * AS PART OF YOUR DUTY OF CARE PLEASE CONTACT THE FOLLOWING:

JEMENA GAS Ph. 132099
ENERGY AUSTRALIA Ph. 131259
INTEGRAL ENERGY Ph. 131002
SYDNEY WATER Ph. 132092
OPTUS-VISON Ph. 1800 55777

• ALL DIMENSIONS MUST BE VERIFIED ON SITE PRIOR TO ANY CONSTRUCTION.

• THIS PLAN HAS BEEN PREPARED FOR THE EXCLUSIVE USE OF CATHOLIC CEMETERIES BOARD.

• THE POSITION OF SURVEYED DATA HAS BEEN LOCATED AND IS SHOWN TO TOPOGRAPHIC ACCURACIES. IF CLEARANCES TO BOUNDARIES OR OTHER FEATURES ARE CRITICAL, AND DIMENSIONS ARE NOT SHOWN, FURTHER VERIFICATION MAY BE REQUIRED.

• BEARING AND DISTANCES OF BOUNDARIES ARE BY TITLE ONLY WITH BEARINGS RELATED TO M.G.A.

• COPYRIGHT © DEGGARDI SMITH & PARTNERS SURVEYORS 2013.

NO PART OF THIS SURVEY MAY BE REPRODUCED, COPIED IN A RETRIEVED SYSTEM OR TRANSMITTED BY ANY FORMS WITHOUT THE WRITTEN PERMISSION OF THE COPYRIGHT OWNER EXCEPT AS PERMITTED BY THE COPYRIGHT ACT 1968.

ANY PERMITTED DOWNLOADING, ELECTRONIC STORAGE, DISPLAY, PRINT, COPY OR REPRODUCTION OF THIS SURVEY SHOULD CONTAIN NO ALTERATION OR ADDITION TO THE ORIGINAL SURVEY.

THIS NOTICE MUST NOT BE ERASED.

HORIZONTAL DATUM: _____
CO-ORDINATE SYSTEM: M.G.A. _____

MARKS ADOPTED:

T.S. 4115	S.S.M. 15737
299 013.333	299 247.027
6 236 247.273	6 234 596.557

VERTICAL DATUM:

DATUM:	A.H.D.
B.M. ADOPTED:	S.S.M. 15737
R.L.	44.454
SOURCE:	S.C.I.M.S.

A	FINAL	10/7/2013
REV.	AMENDMENTS	DATE

CLIENT:
CATHOLIC CEMETERIES BOARD
PO BOX 10
LIDCOMBE NSW 2141

PLAN
SHOWING DETAIL AND LEVELS
OVER LOT B D.P. 370979,
LOT 22 D.P. 564065, LOT 1
D.P. 218016 AND LOT 4 D.P. 239557
ST ANDREWS ROAD, VARROVILLE




D S & P
Degotardi Smith & Partners
 CONSULTING SURVEYORS ESTABLISHED 1957

11/19-23 Bridge Street | Pymble
NSW 2073 | Australia
t. (+61) 2 9440 1100
f. (+61) 2 9440 1055
e. surveys@degotardi.com.au
w. www.degotardi.com.au



L.G.A. CAMPBELLTOWN		SHEET 17 OF 18	
SURVEYED	DRAWN T.F.	CHECKED G.S.	APPROVED G.S.
SURVEY REFERENCE 33618		SCALE 1:500	DATE 10/7/2013
DRAWING NUMBER 33618A02			REV. A

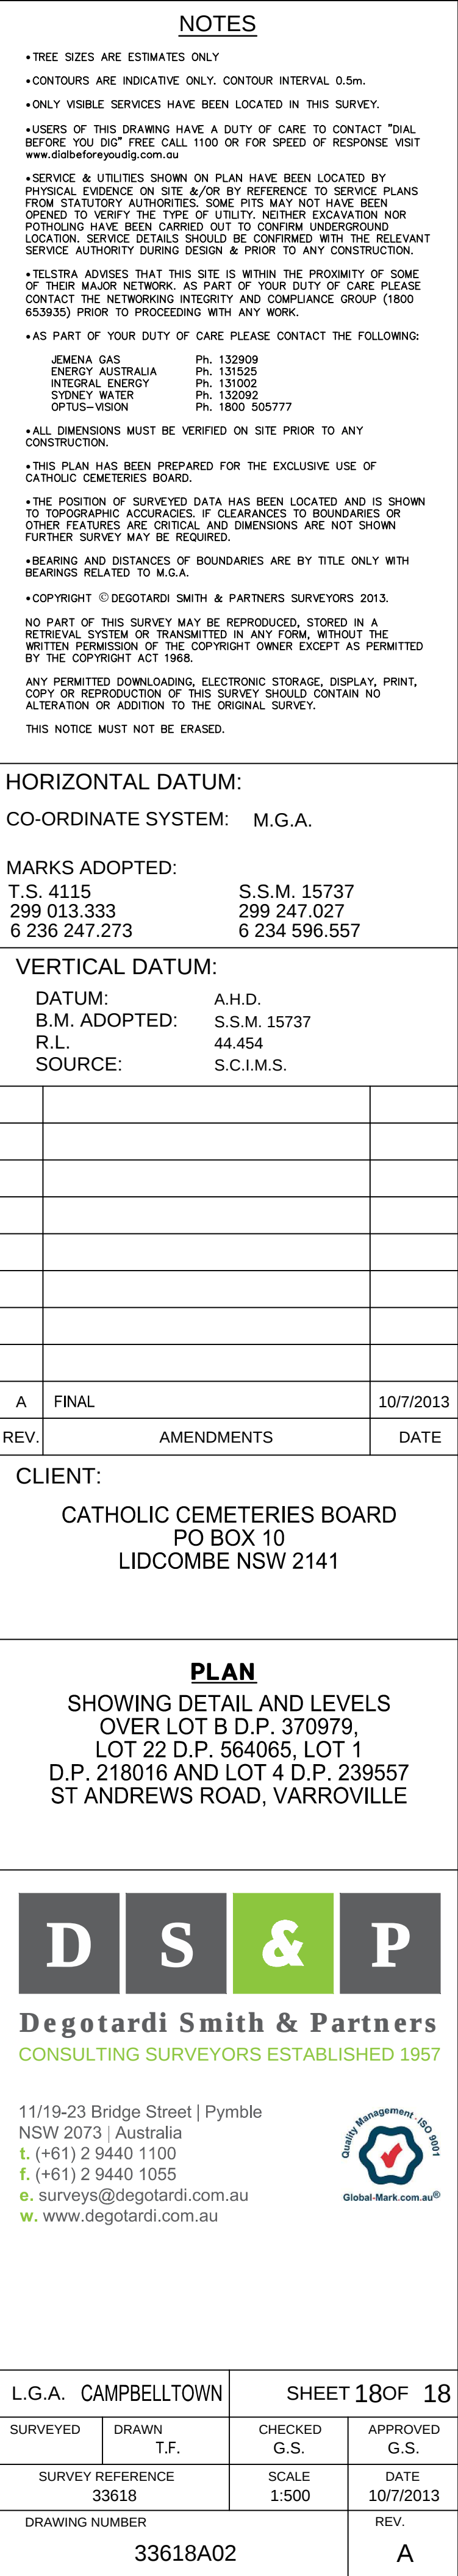

(E) EASEMENT FOR TRANSMISSION LINE 60 WIDE (I462663)