


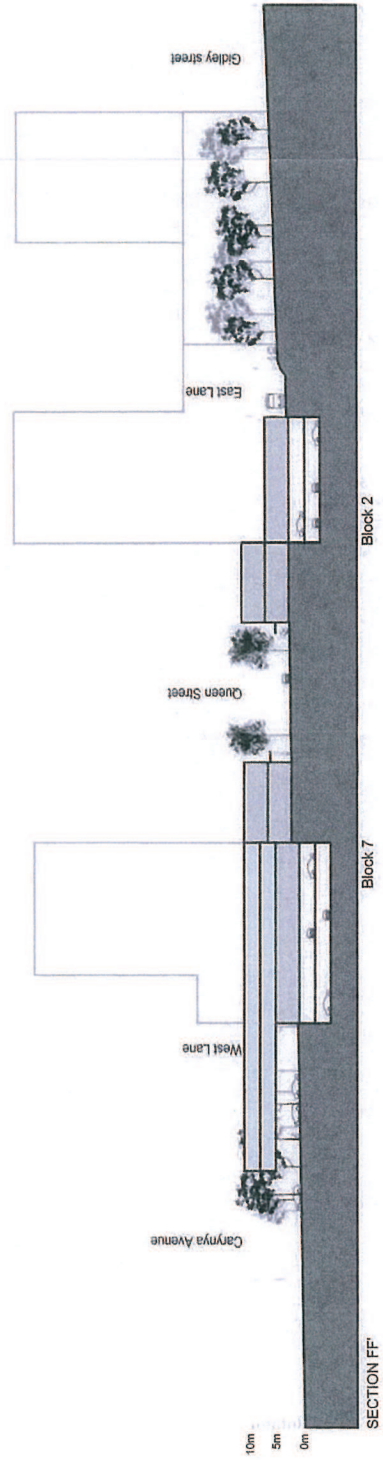
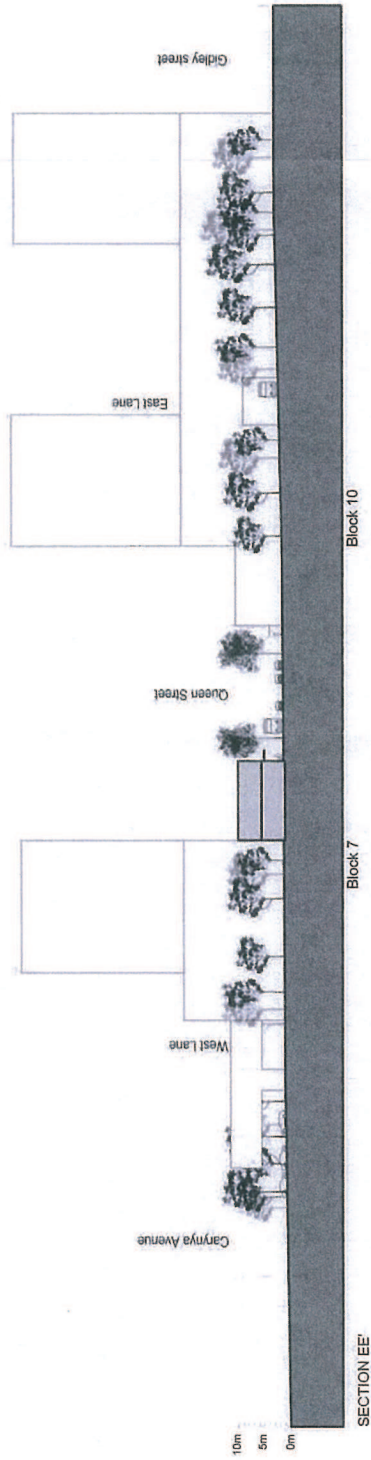
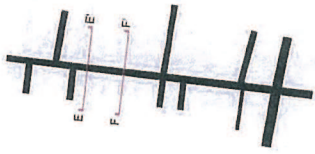
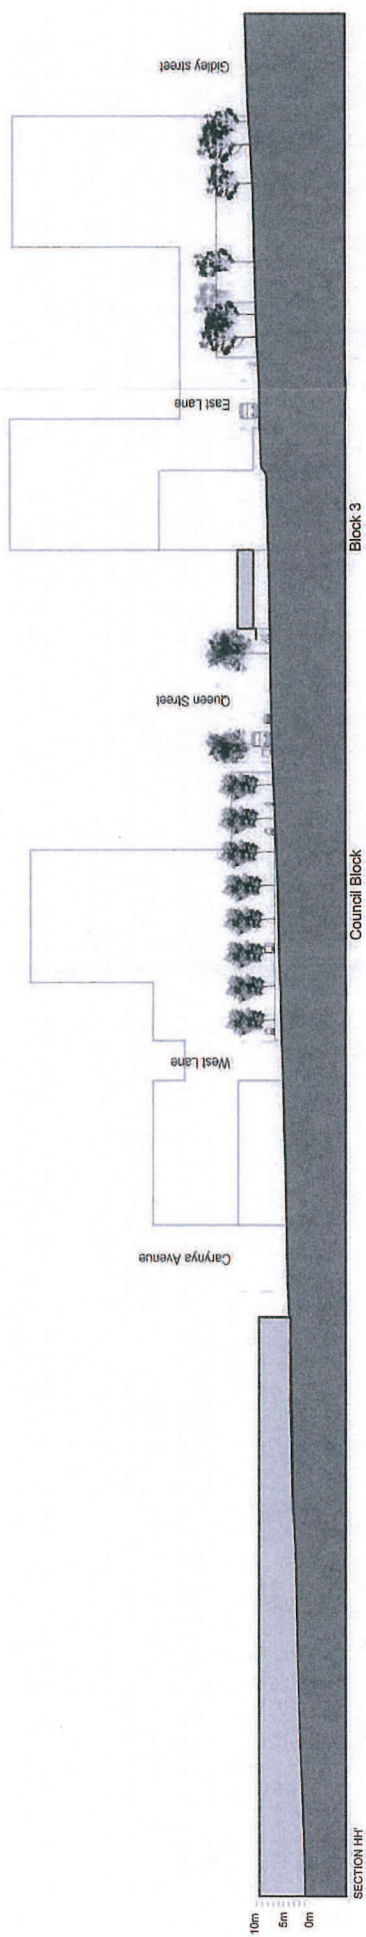
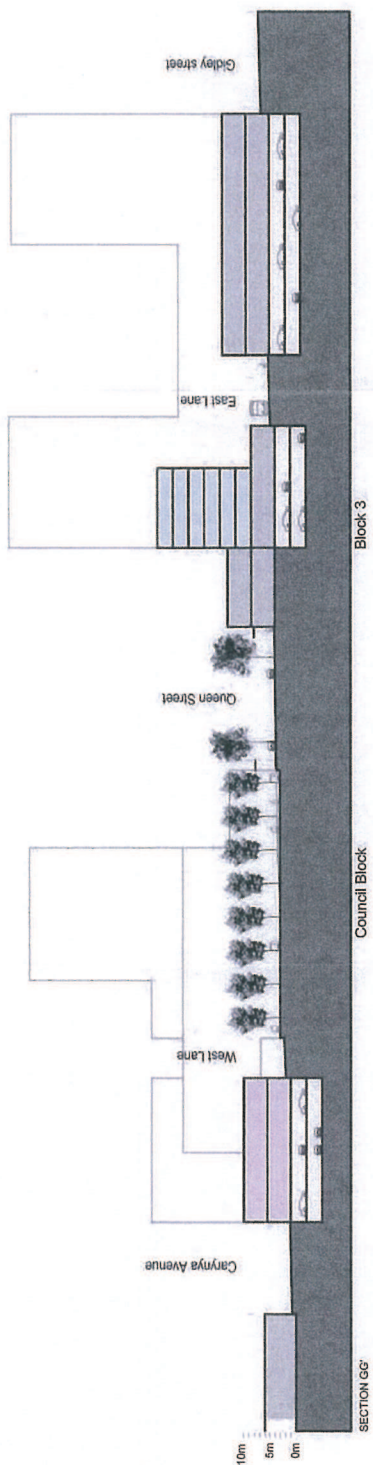
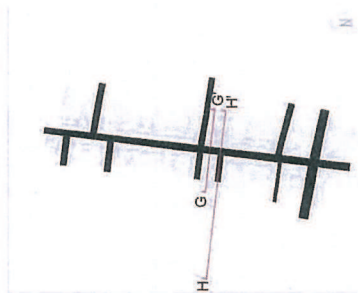


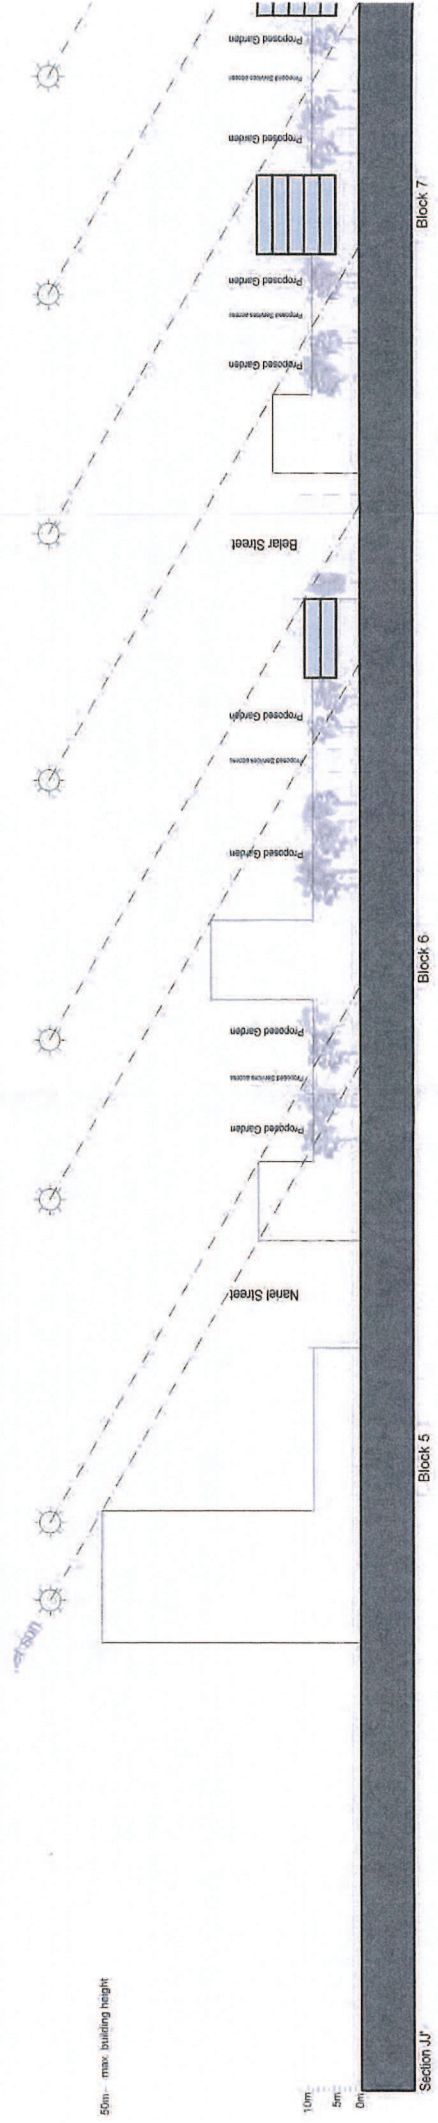




St Marys Town Centre Revised Masterplan
Figure 62. Section EE' + Section FF' Scale 1:1000

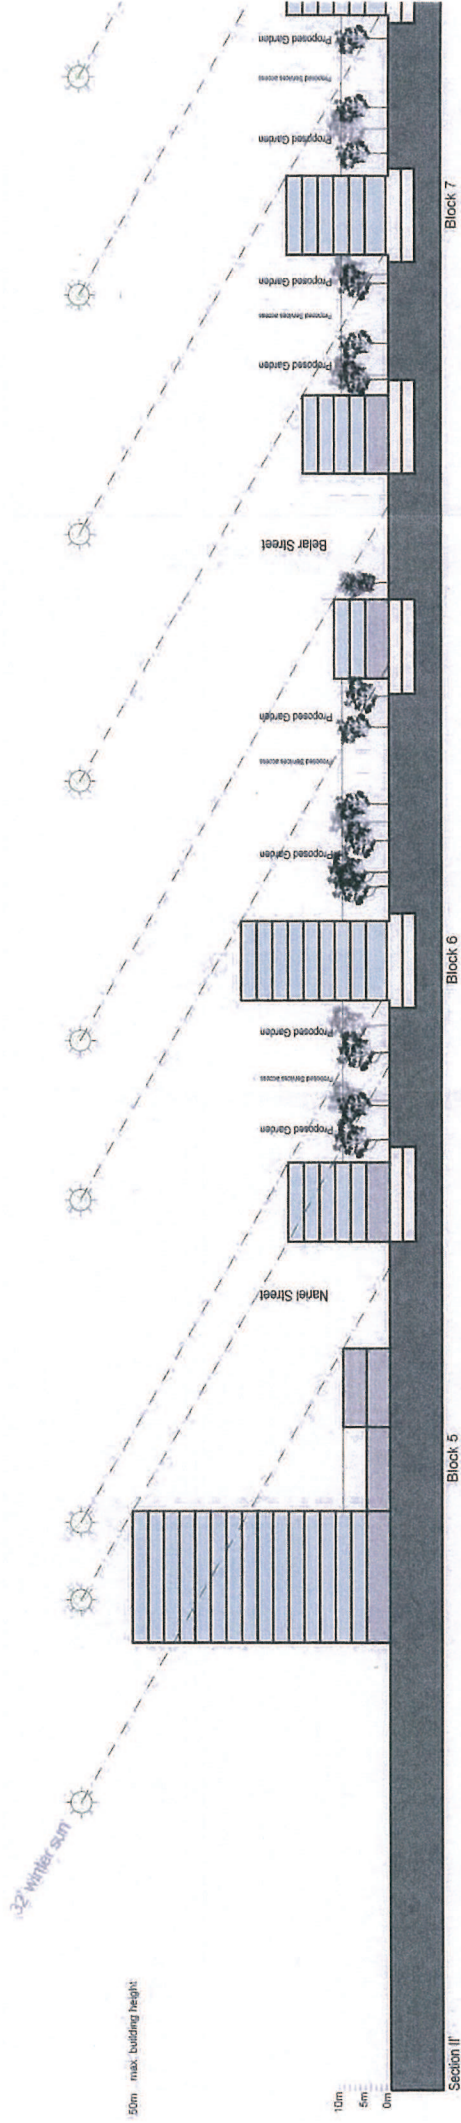




St Marys Town Centre Revised Masterplan
Figure 63. Section GG' + Section HH' Scale 1:1000

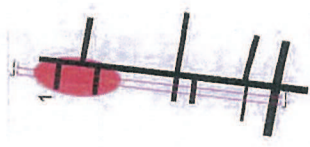




St Marys Town Centre Revised Masterplan
Figure 64. Section II' + JJ' part 1 Scale 1:1000

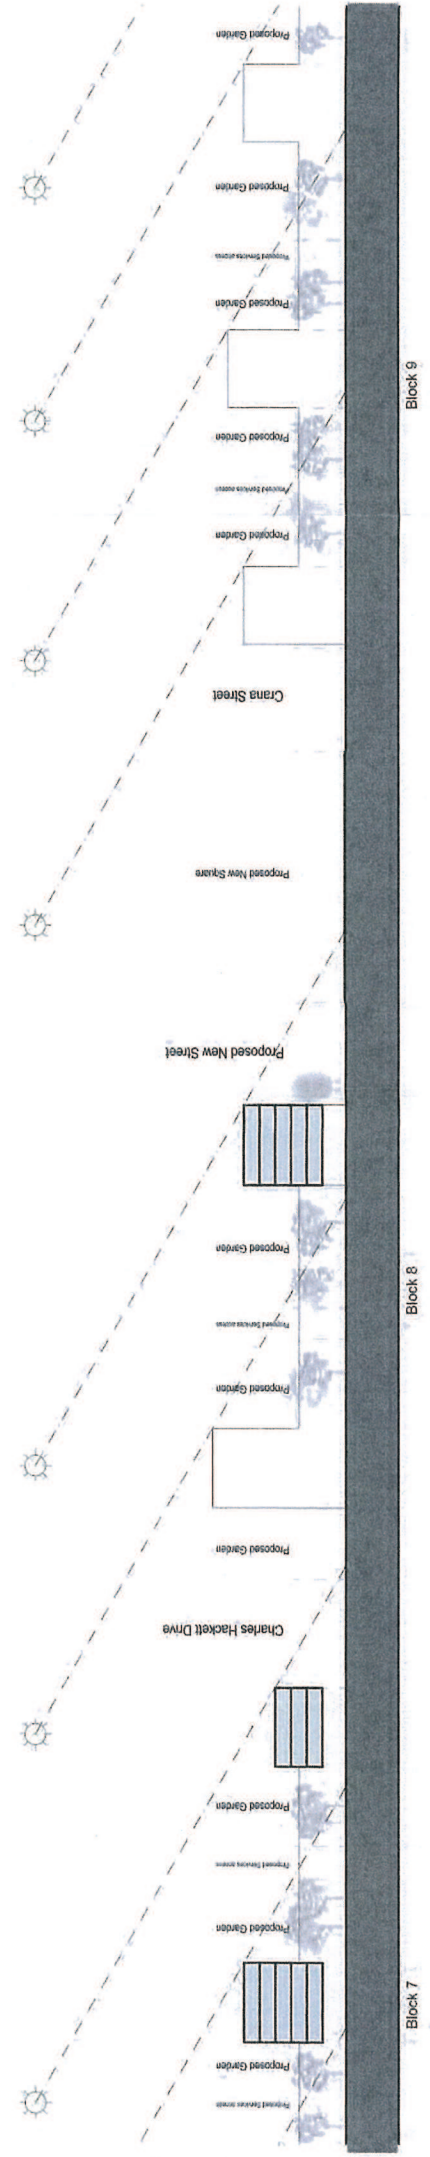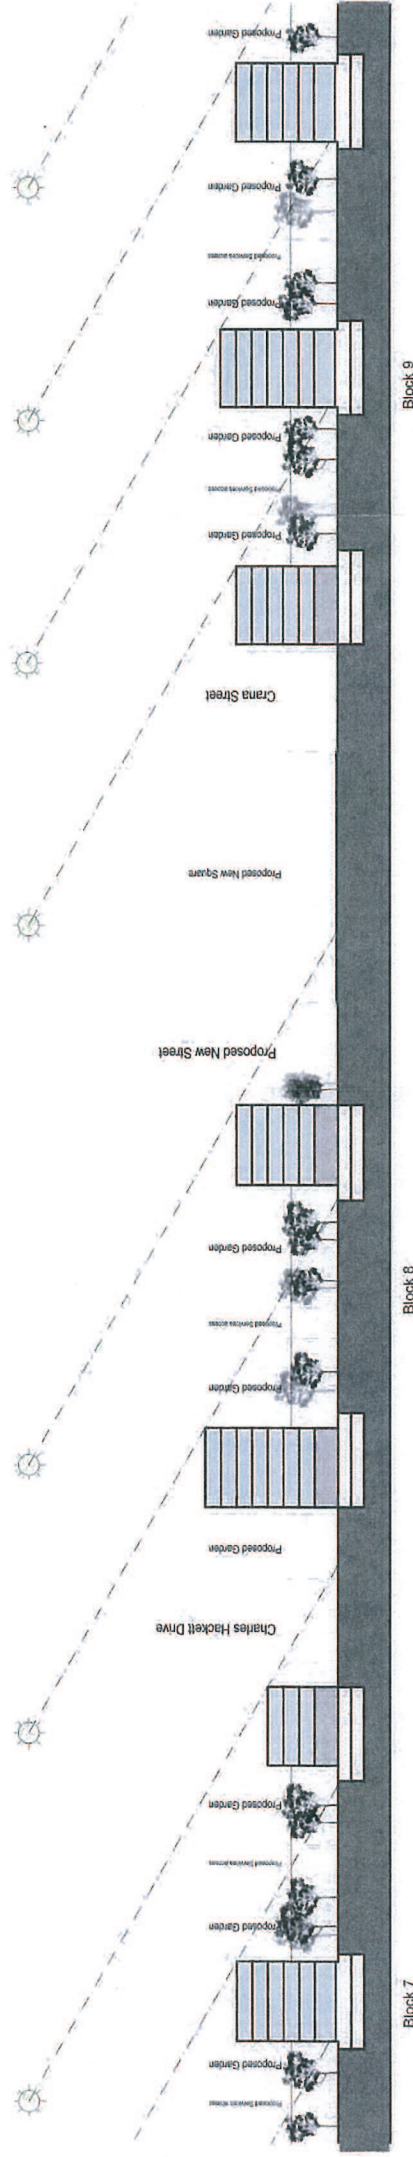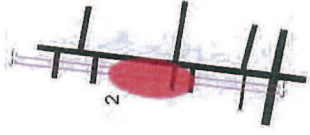




St Marys Town Centre Revised Masterplan
Figure 65: Section II' + Section JJ' part 2 Scale 1:1000

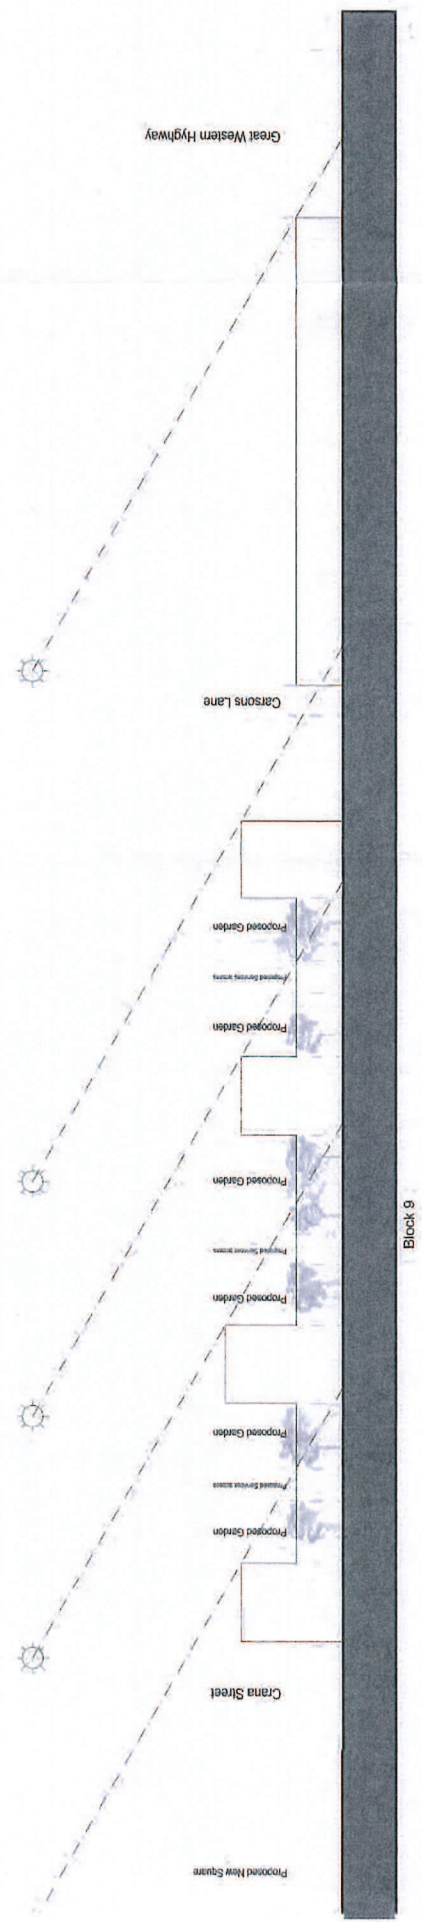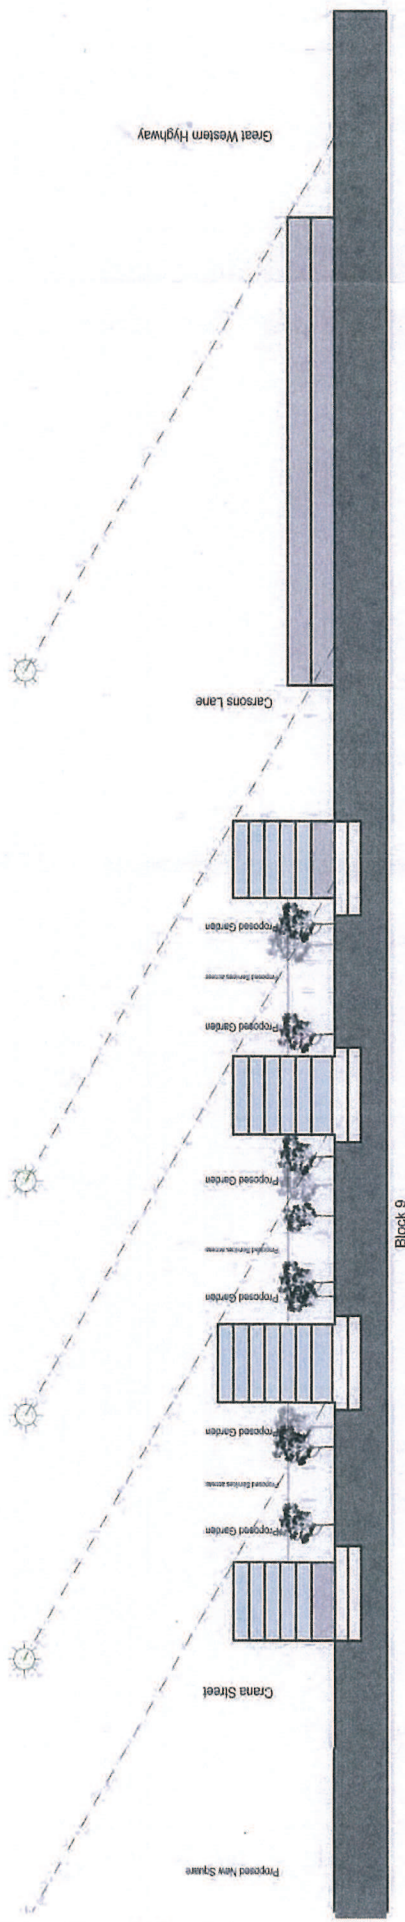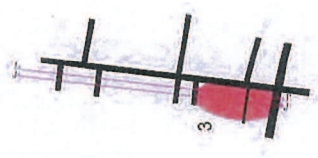




St Marys Town Centre Revised Masterplan
Figure 66. Section II' + JJ' part 3 Scale 1:1000

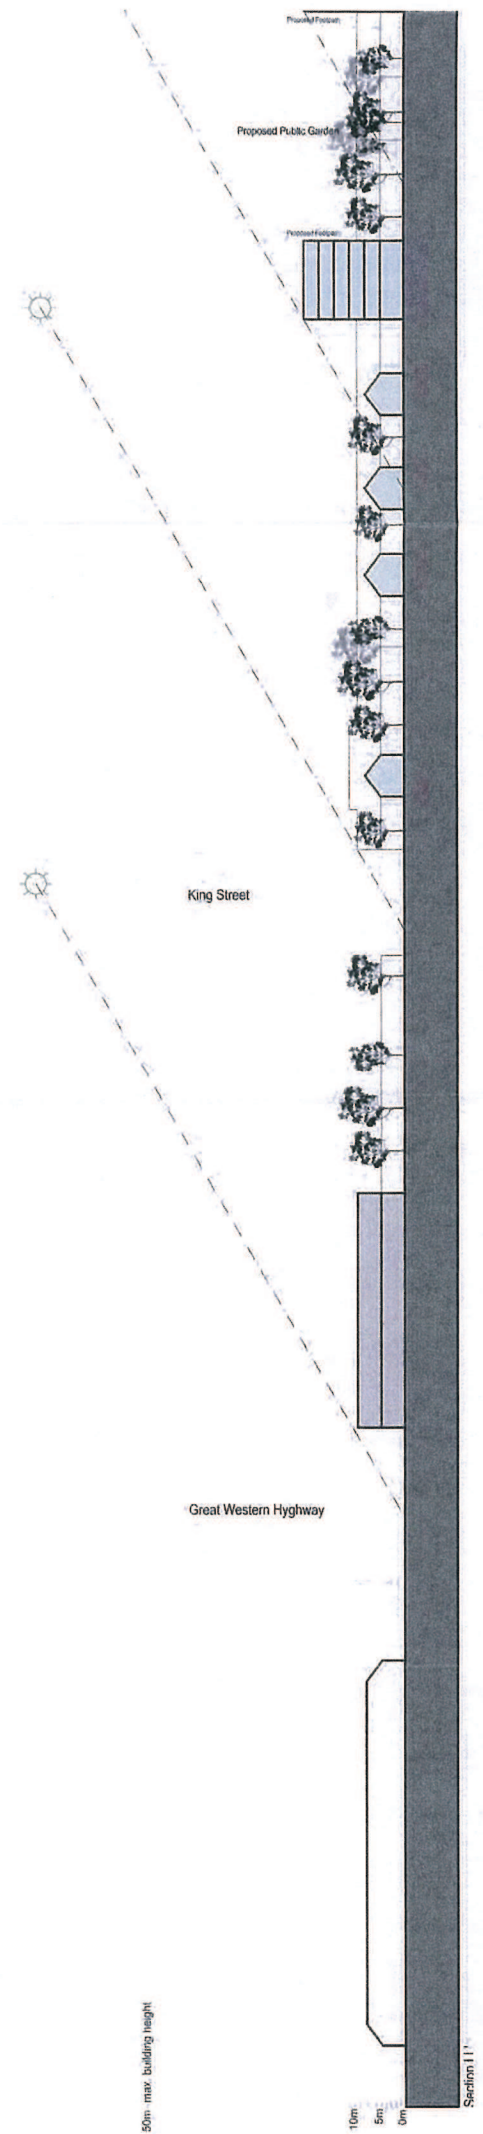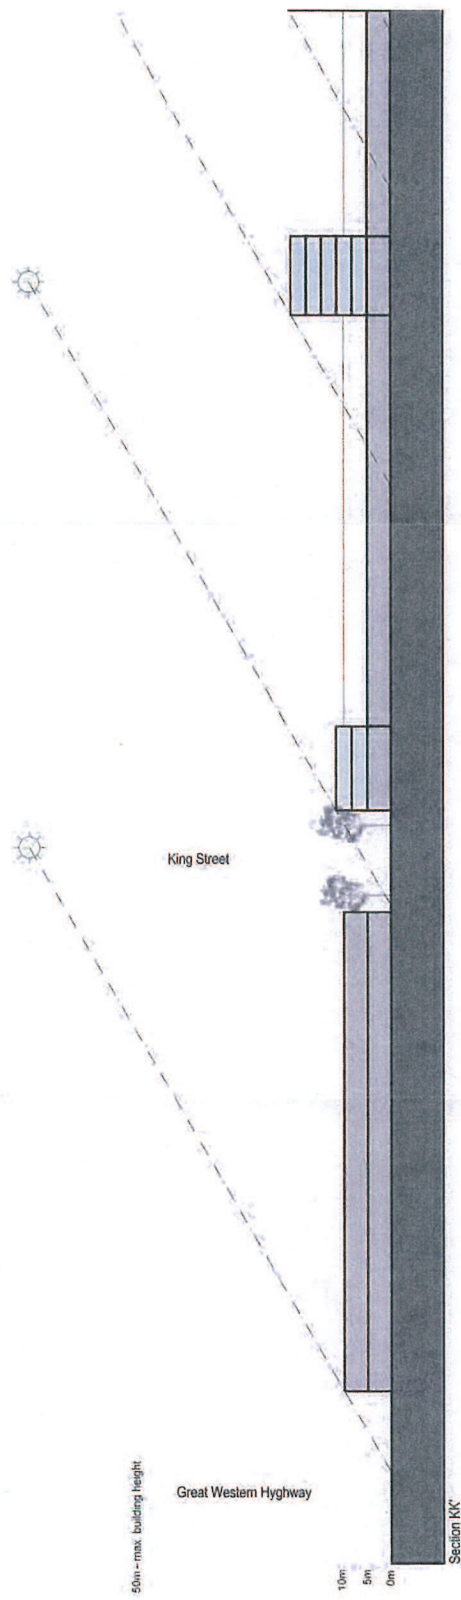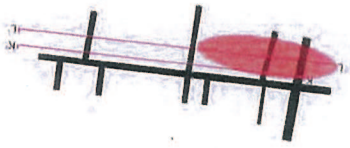

St Marys Town Centre Revised Masterplan
Figure 67. Section KK + LL part 1 Scale 1:1000

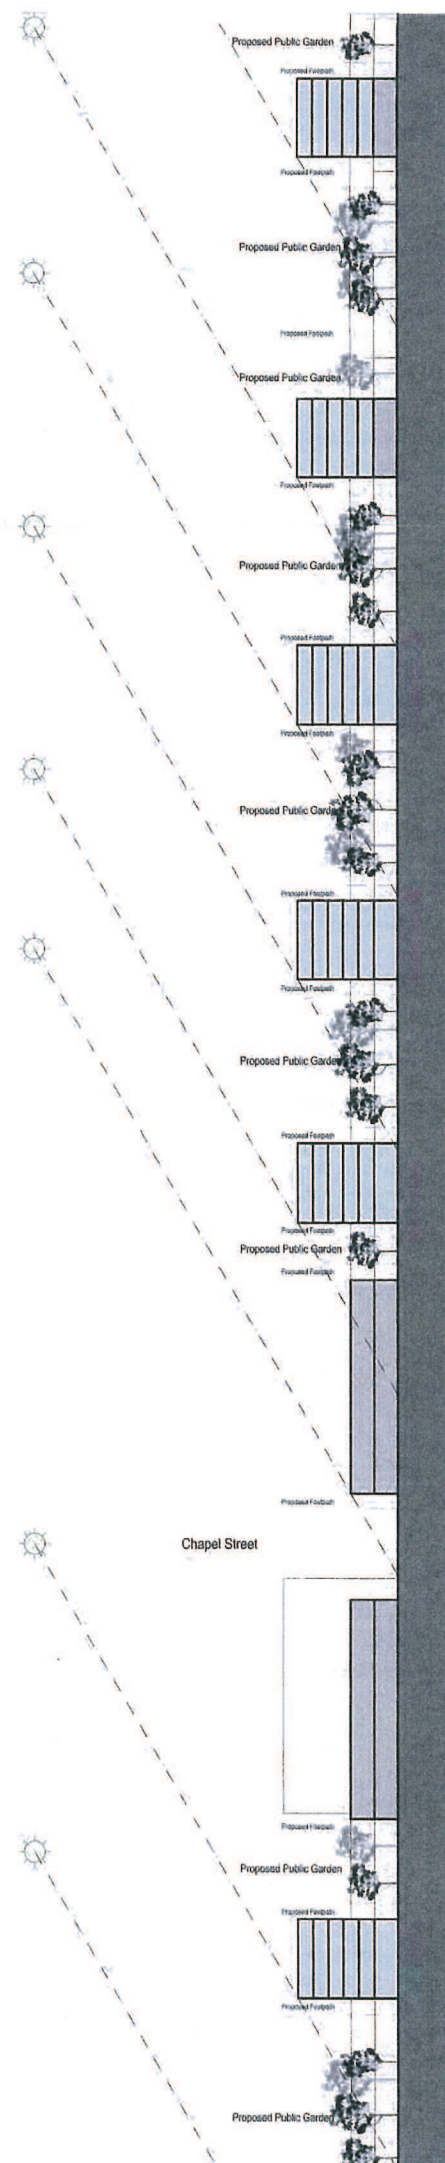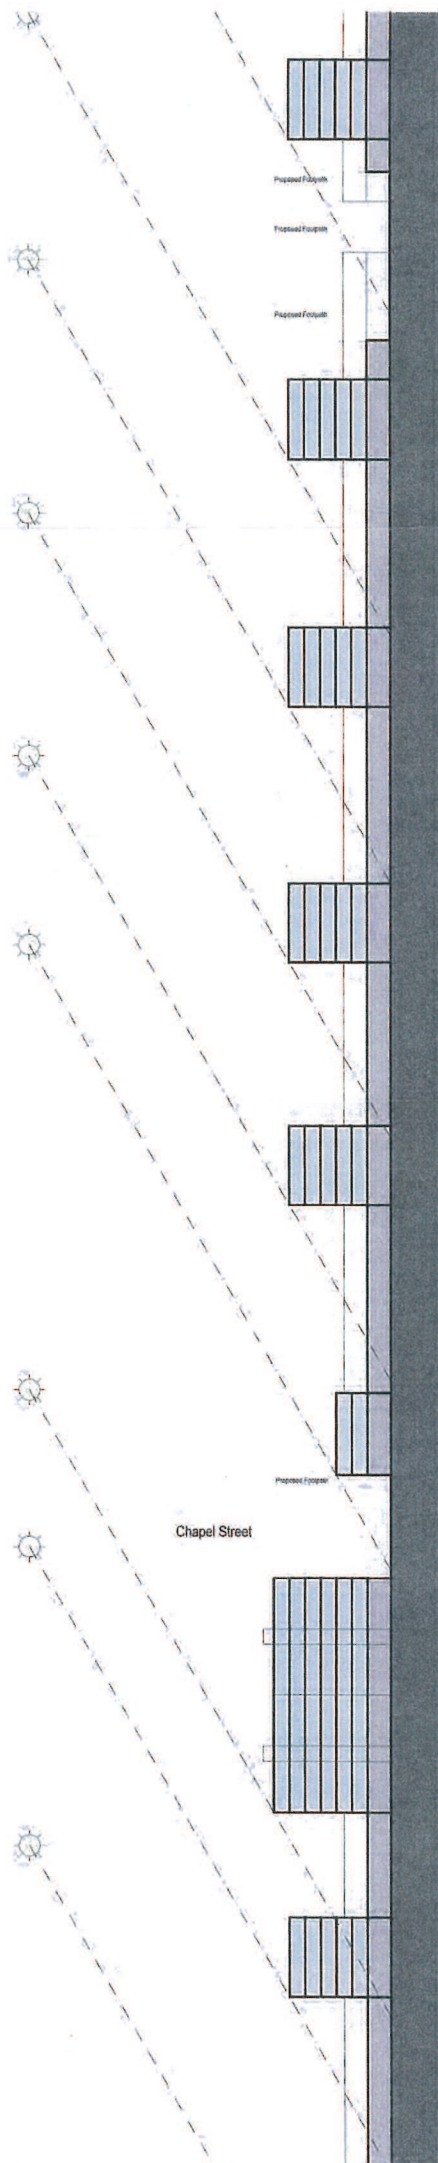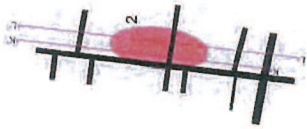

St Marys Town Centre Revised Masterplan
Figure 68: Section KK' + LL' part 2 Scale 1:1000

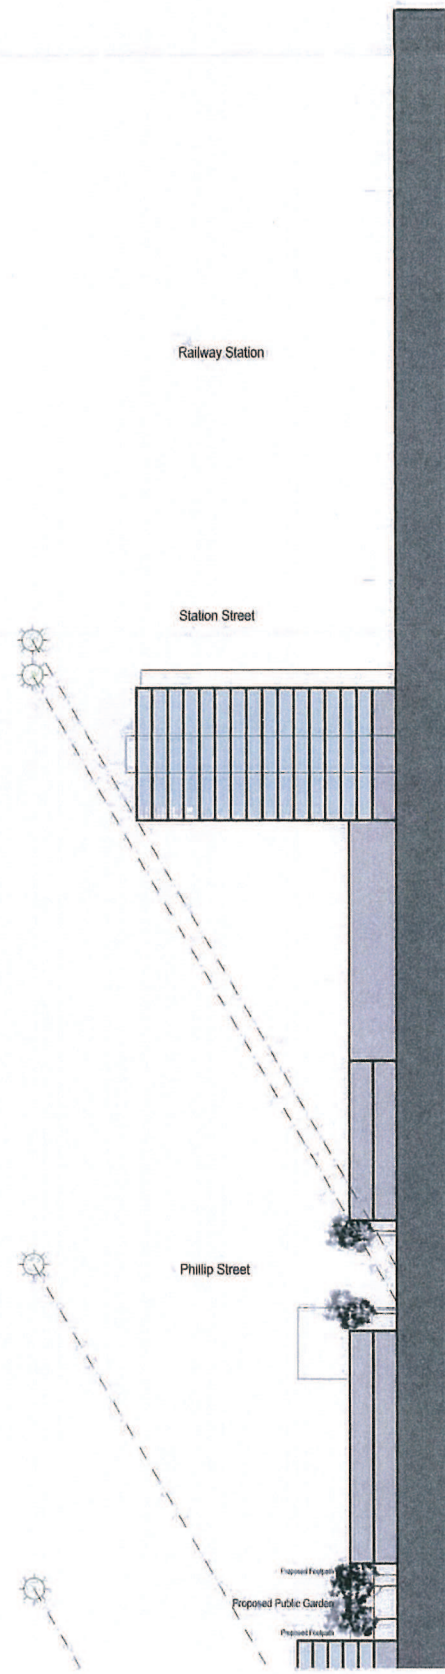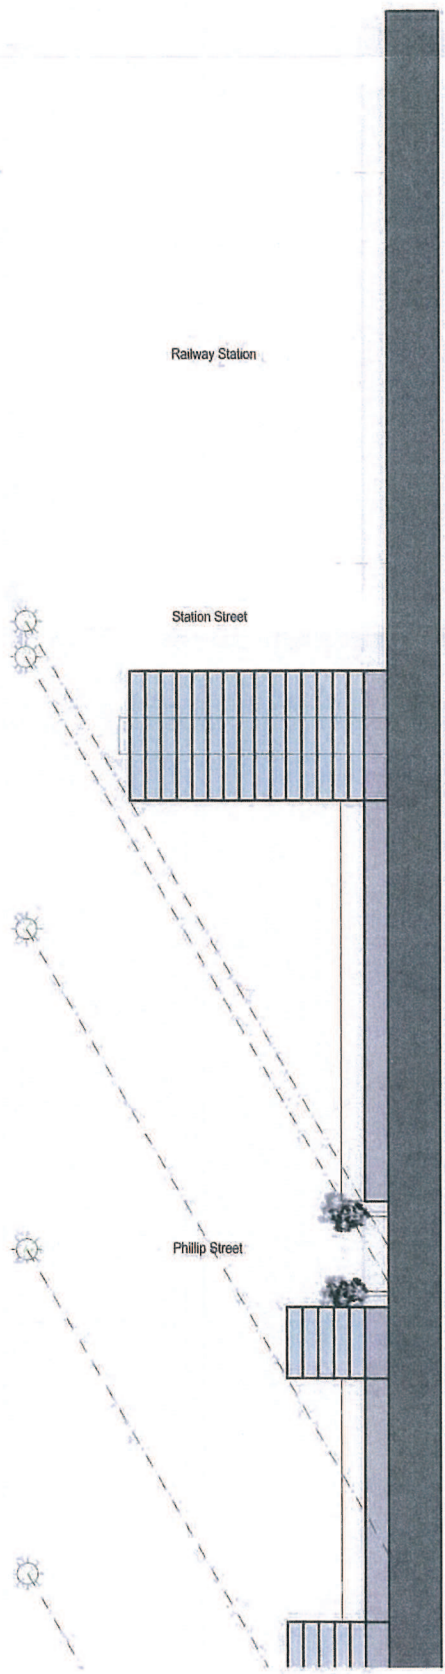
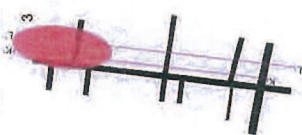


St Marys Town Centre Revised Masterplan
 Figure 69 Section KK + LL, part 3 Scale 1:1000



SUMMARY

- List of Figures



1. Introduction
2. Analysis
 - Regional Scale
 - Study Area
3. Urban Design Principles
4. Town Centre Design Guidelines
5. Block Study
6. Sections
 - General sections
 - Detail sections
7. Sketches
8. 3D Aerial views

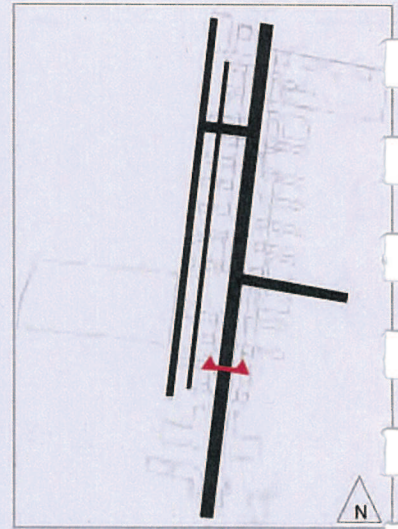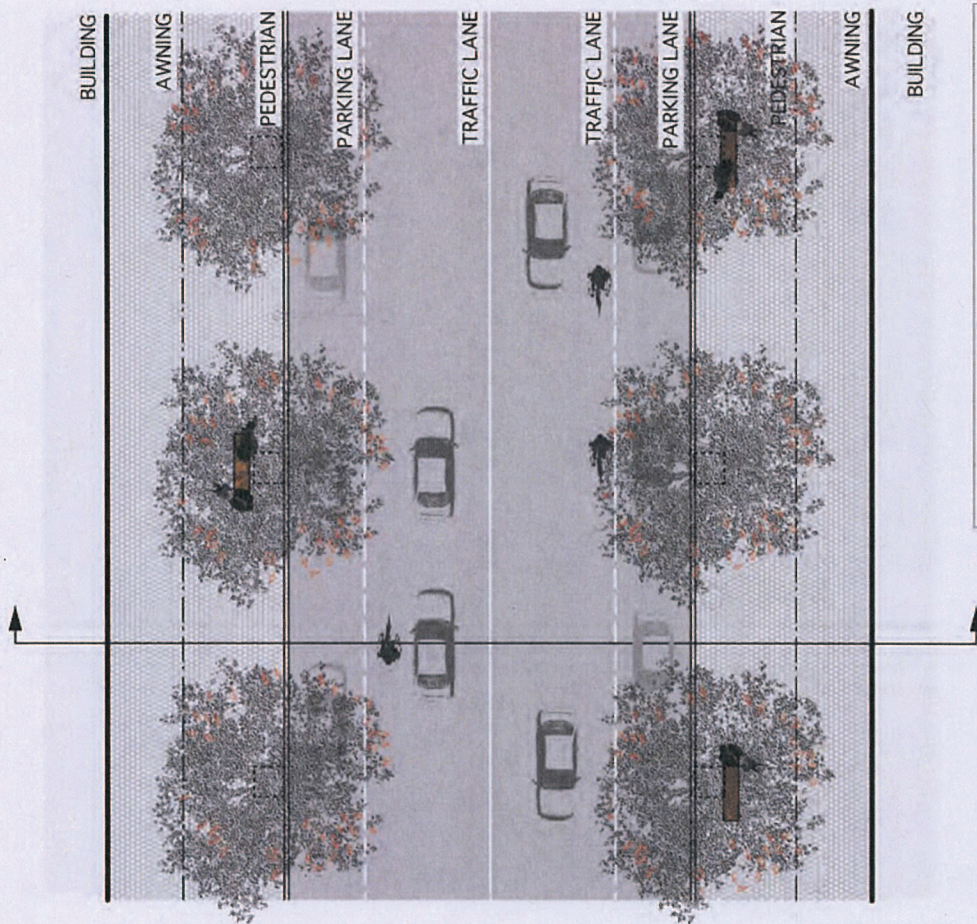

St Marys Town Centre Revised Masterplan
Figure 70. (Main Street) Queen Street

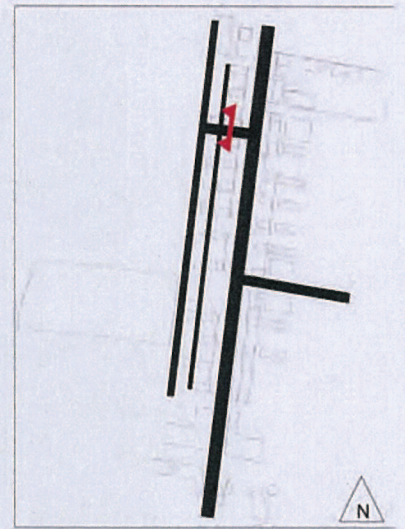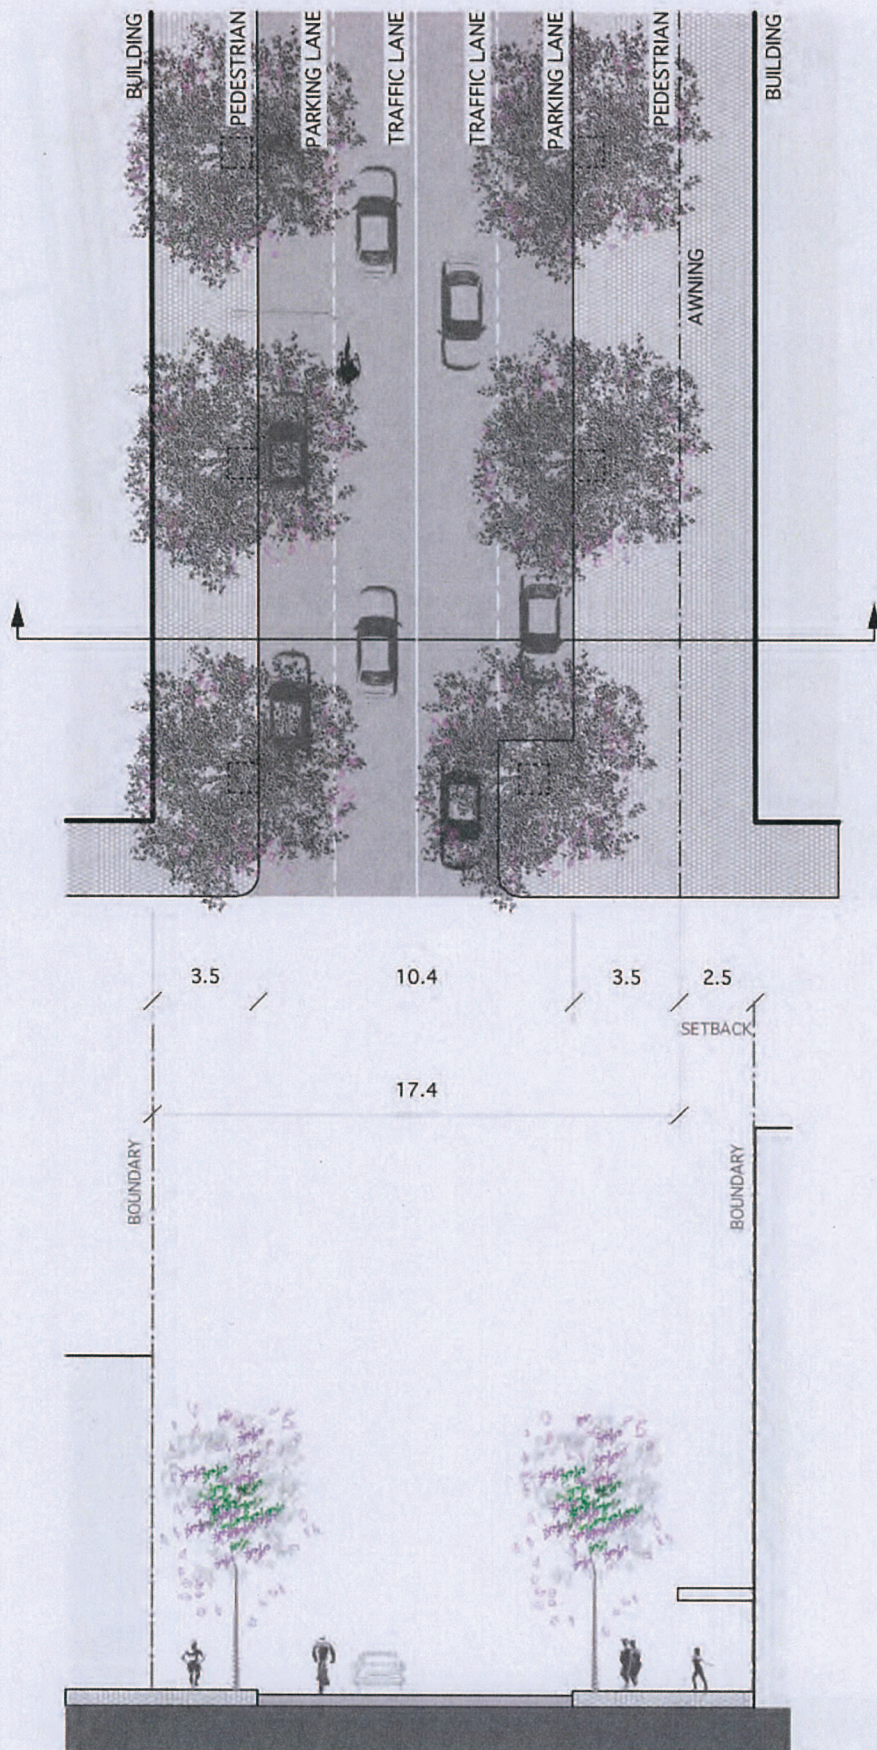

St Marys Town Centre Revised Masterplan
Figure 71. (Local Distributor) Belar Street

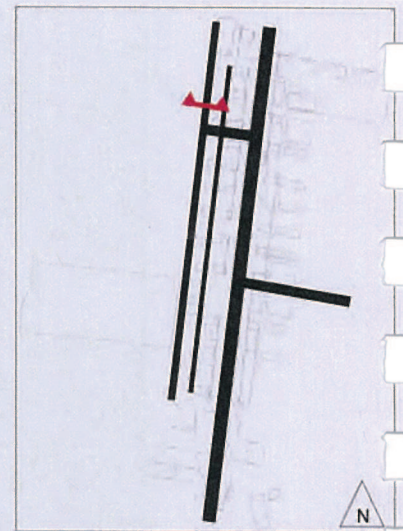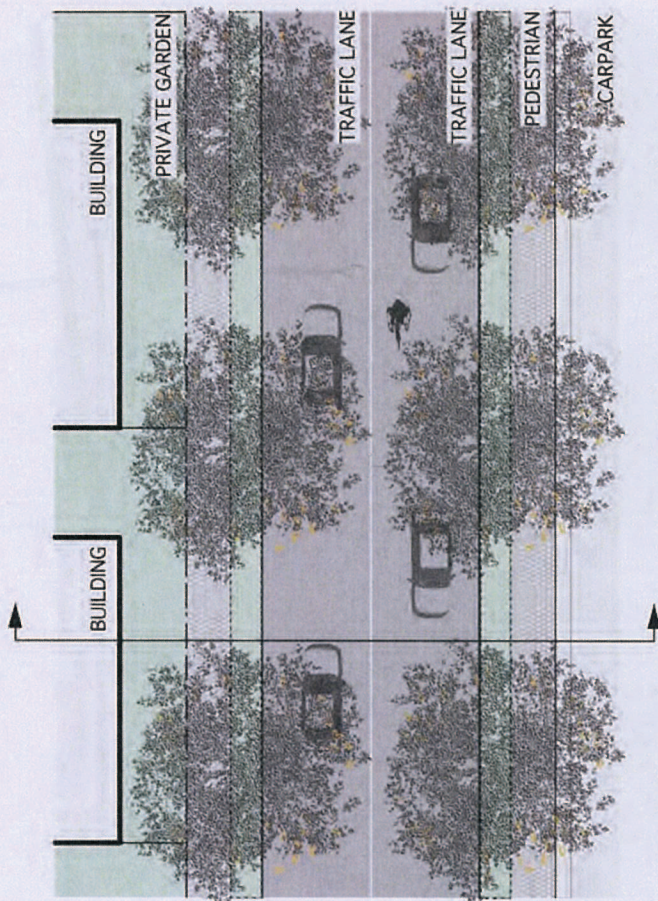

St Marys Town Centre Revised Masterplan
Figure 72. (Local Connector) Carinya Street




St Marys Town Centre Revised Masterplan
Figure 73. West Lane



LEGEND

- Public green spaces / community gardens
- Private green spaces
- Pedestrian areas
- Cadastral boundary lines

St Marys Town Centre Revised Masterplan
Figure 74. West Lane Carpark

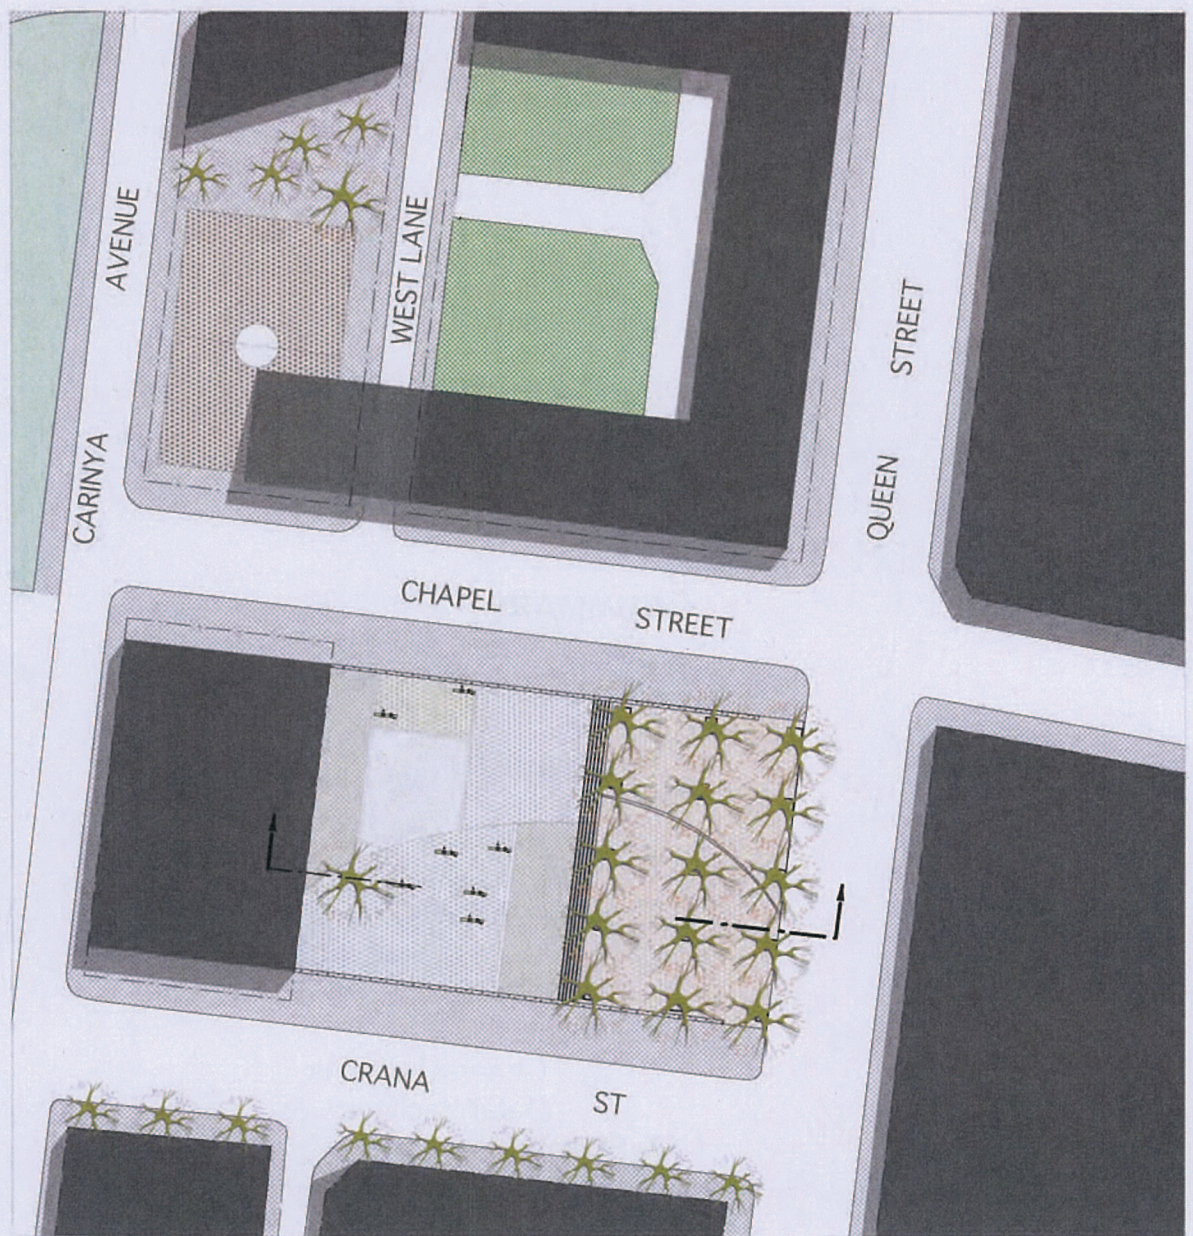

Plan 0 25 50 m



Section 0 5 10 15 20 25 m

LEGEND

-  Public green spaces / community gardens
-  Private green spaces
-  Pedestrian areas
-  Cadastral boundary lines