


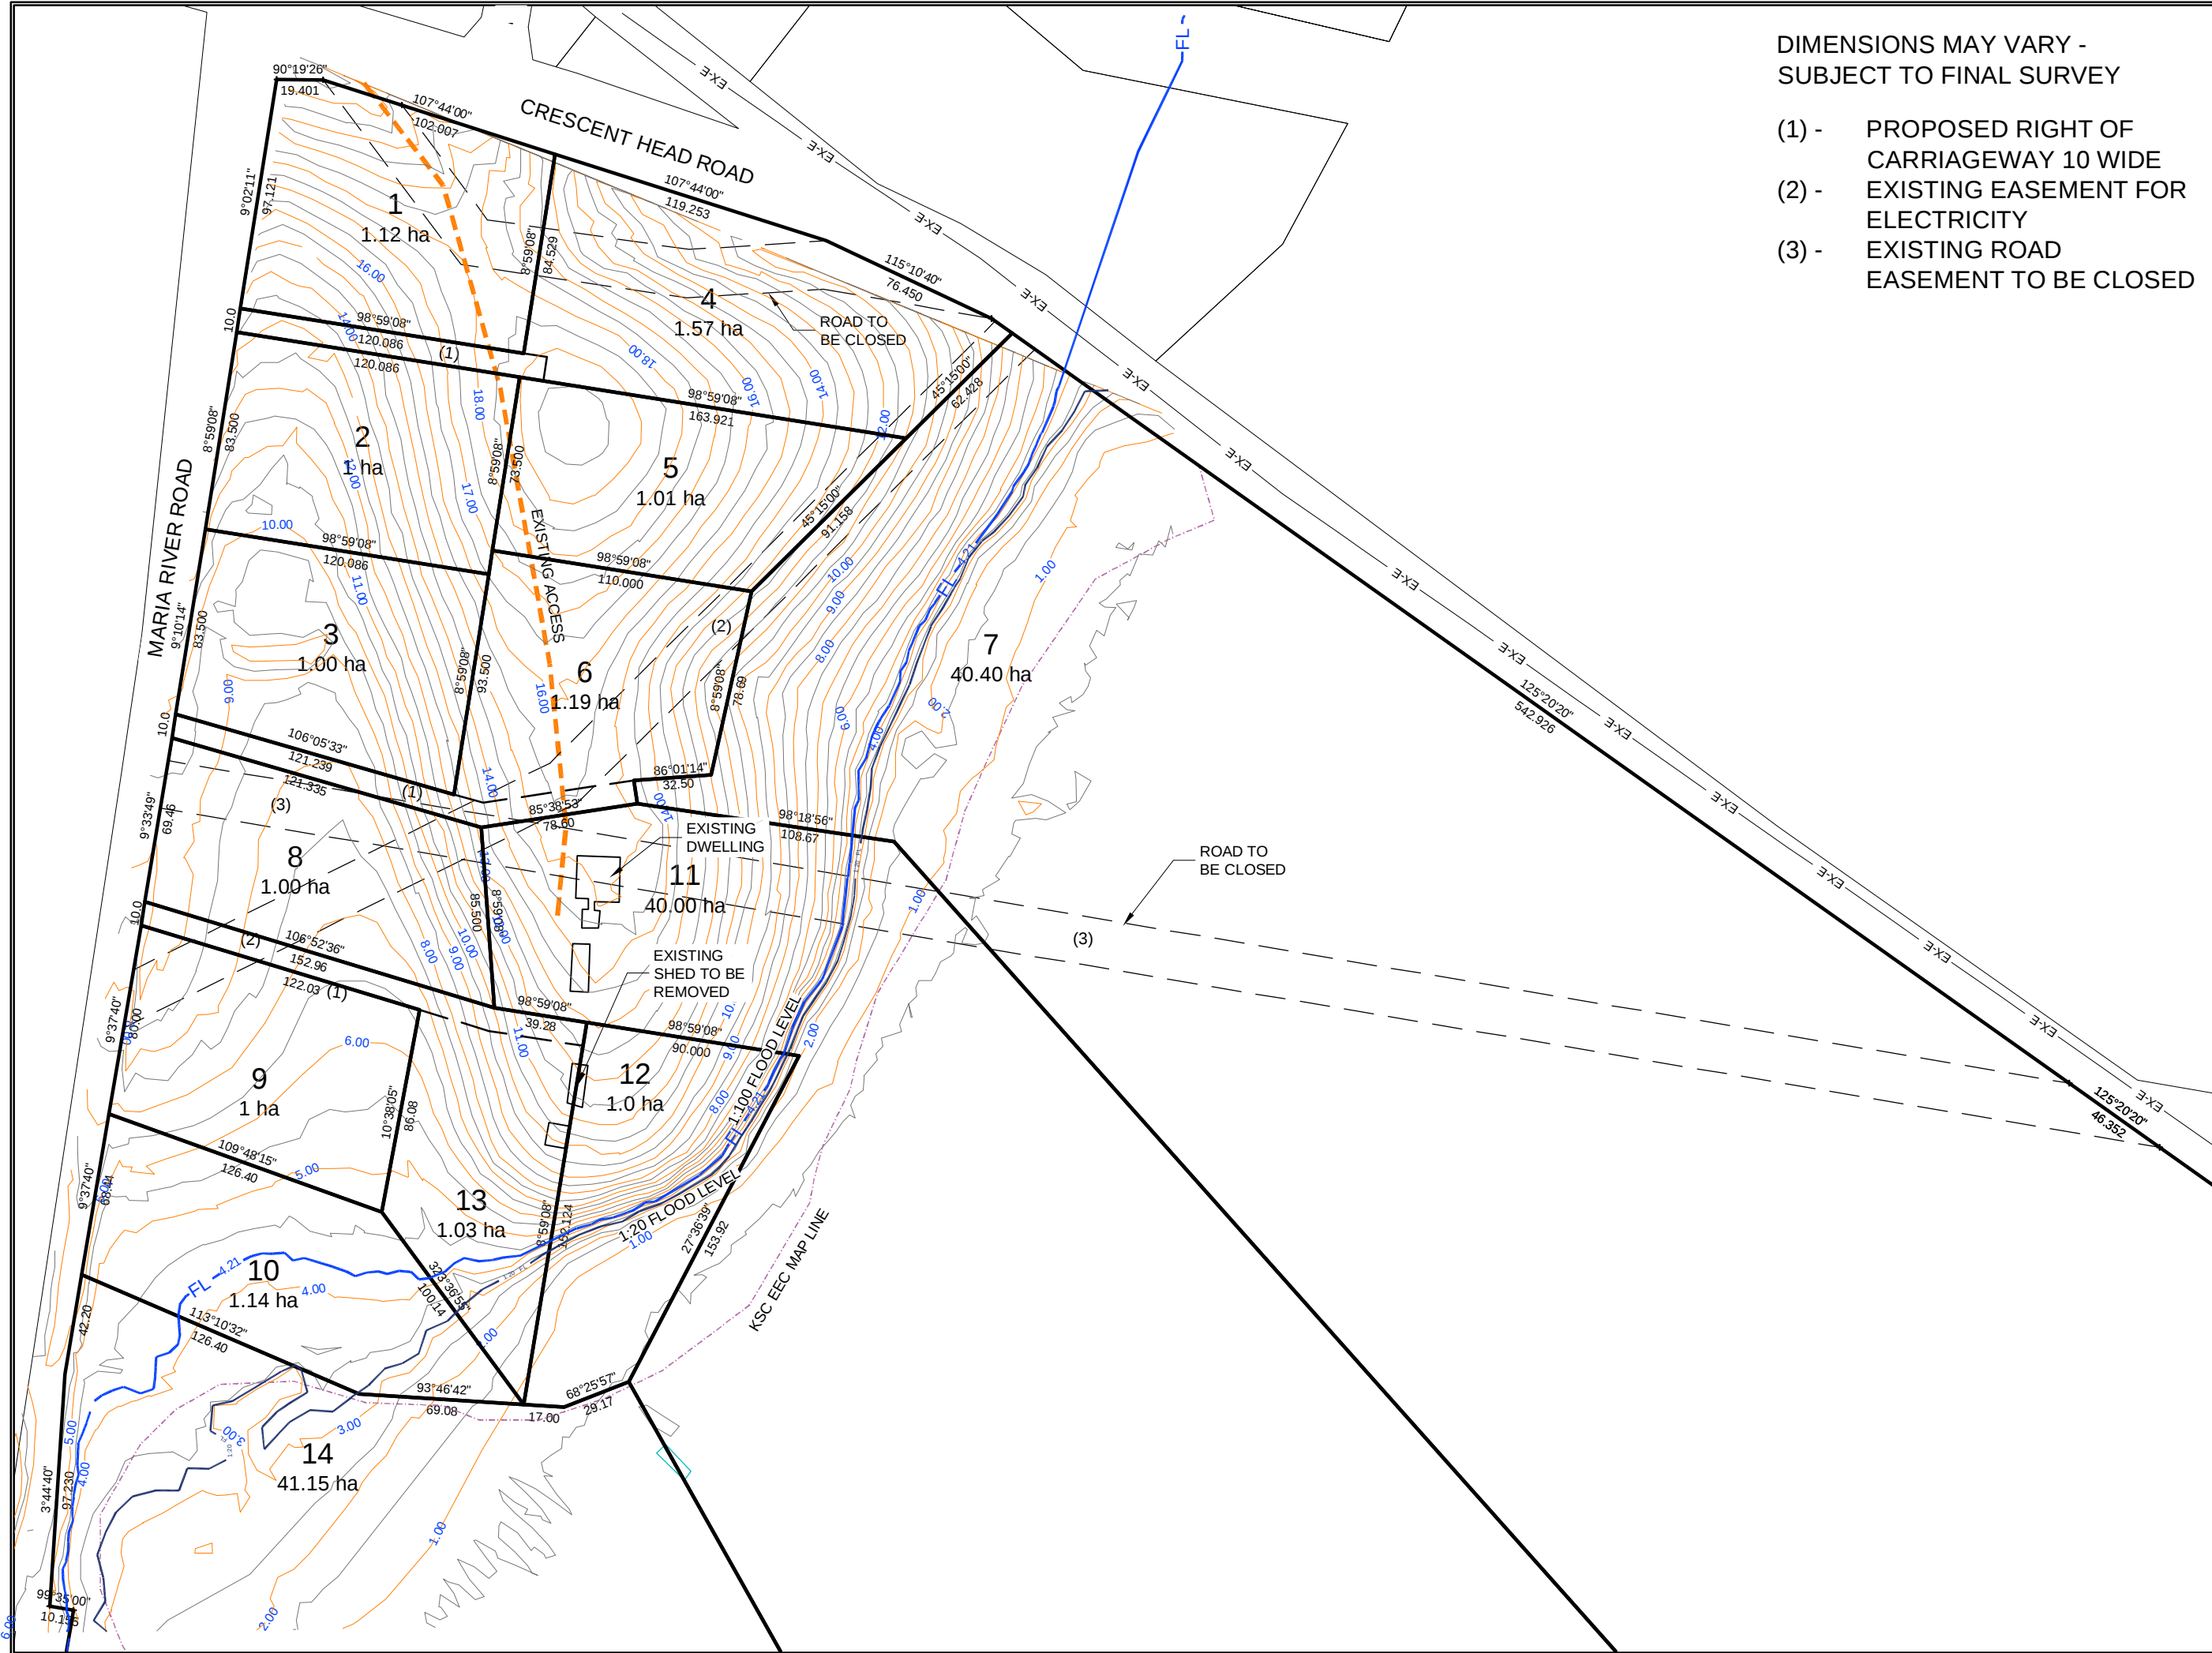

DIMENSIONS MAY VARY -
SUBJECT TO FINAL SURVEY

(1) - PROPOSED RIGHT OF
CARRIAGEWAY 10 WIDE
(2) - EXISTING EASEMENT FOR
ELECTRICITY
(3) - EXISTING ROAD
EASEMENT TO BE CLOSED

0024-DP

scale
1:2500

approved

total sheets
[02]

original
A3

drawn
TJW

sheet no.
C02

issue
5

project
PROPOSED RURAL-RESIDENTIAL
SUBDIVISION OF LOT 280 DP1098732
No. 1466 CRESCENT HEAD RD
CRESCENT HEAD

client
C. MOODY

title
RURAL RESIDENTIAL LAYOUT PLAN

dennis
partners

civil | structural | planning

73 Belgrave Street,
Kempsey NSW 2440
PO Box 61,
Crescent Head NSW 2440
P: 02 6563 1611
F: 02 6563 1799
W: www.dennispartners.com.au
ABN 62 101 949 937

5

Revised Layout/Contours

18/06/15

2

Revised Layout

26/02/14

1

For Comments

07/05/13

Issue

Desc.

Date

THIS DRAWING IS COPYRIGHT AND THE PROPERTY
OF DENNIS PARTNERS © 2014

Registered Professional Engineer MIEAust CPEng #2159031 | Registered Professional Engineer (Civil) QLD #09147 | Accredited Building Practitioner (Civil) TAS #CC4960V | Registered Building Practitioner (Civil) VIC #EC036910