



Revision:	Revision Note:	Date:	Signature:	Checked:
A	ORIGINAL PLAN	14-09-15	P.D.	14-09-15
B	LOTS SIZES CHANGED	30-11-15	B.B.	30-11-15

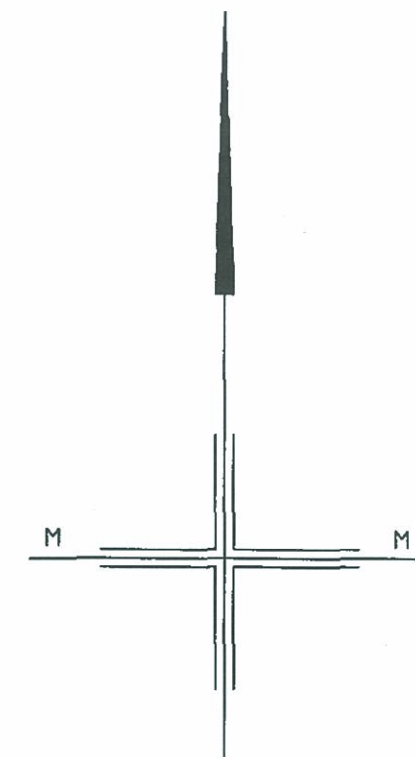

10 0 10 20 30 40
LENGTHS ARE IN METRES
1:1000

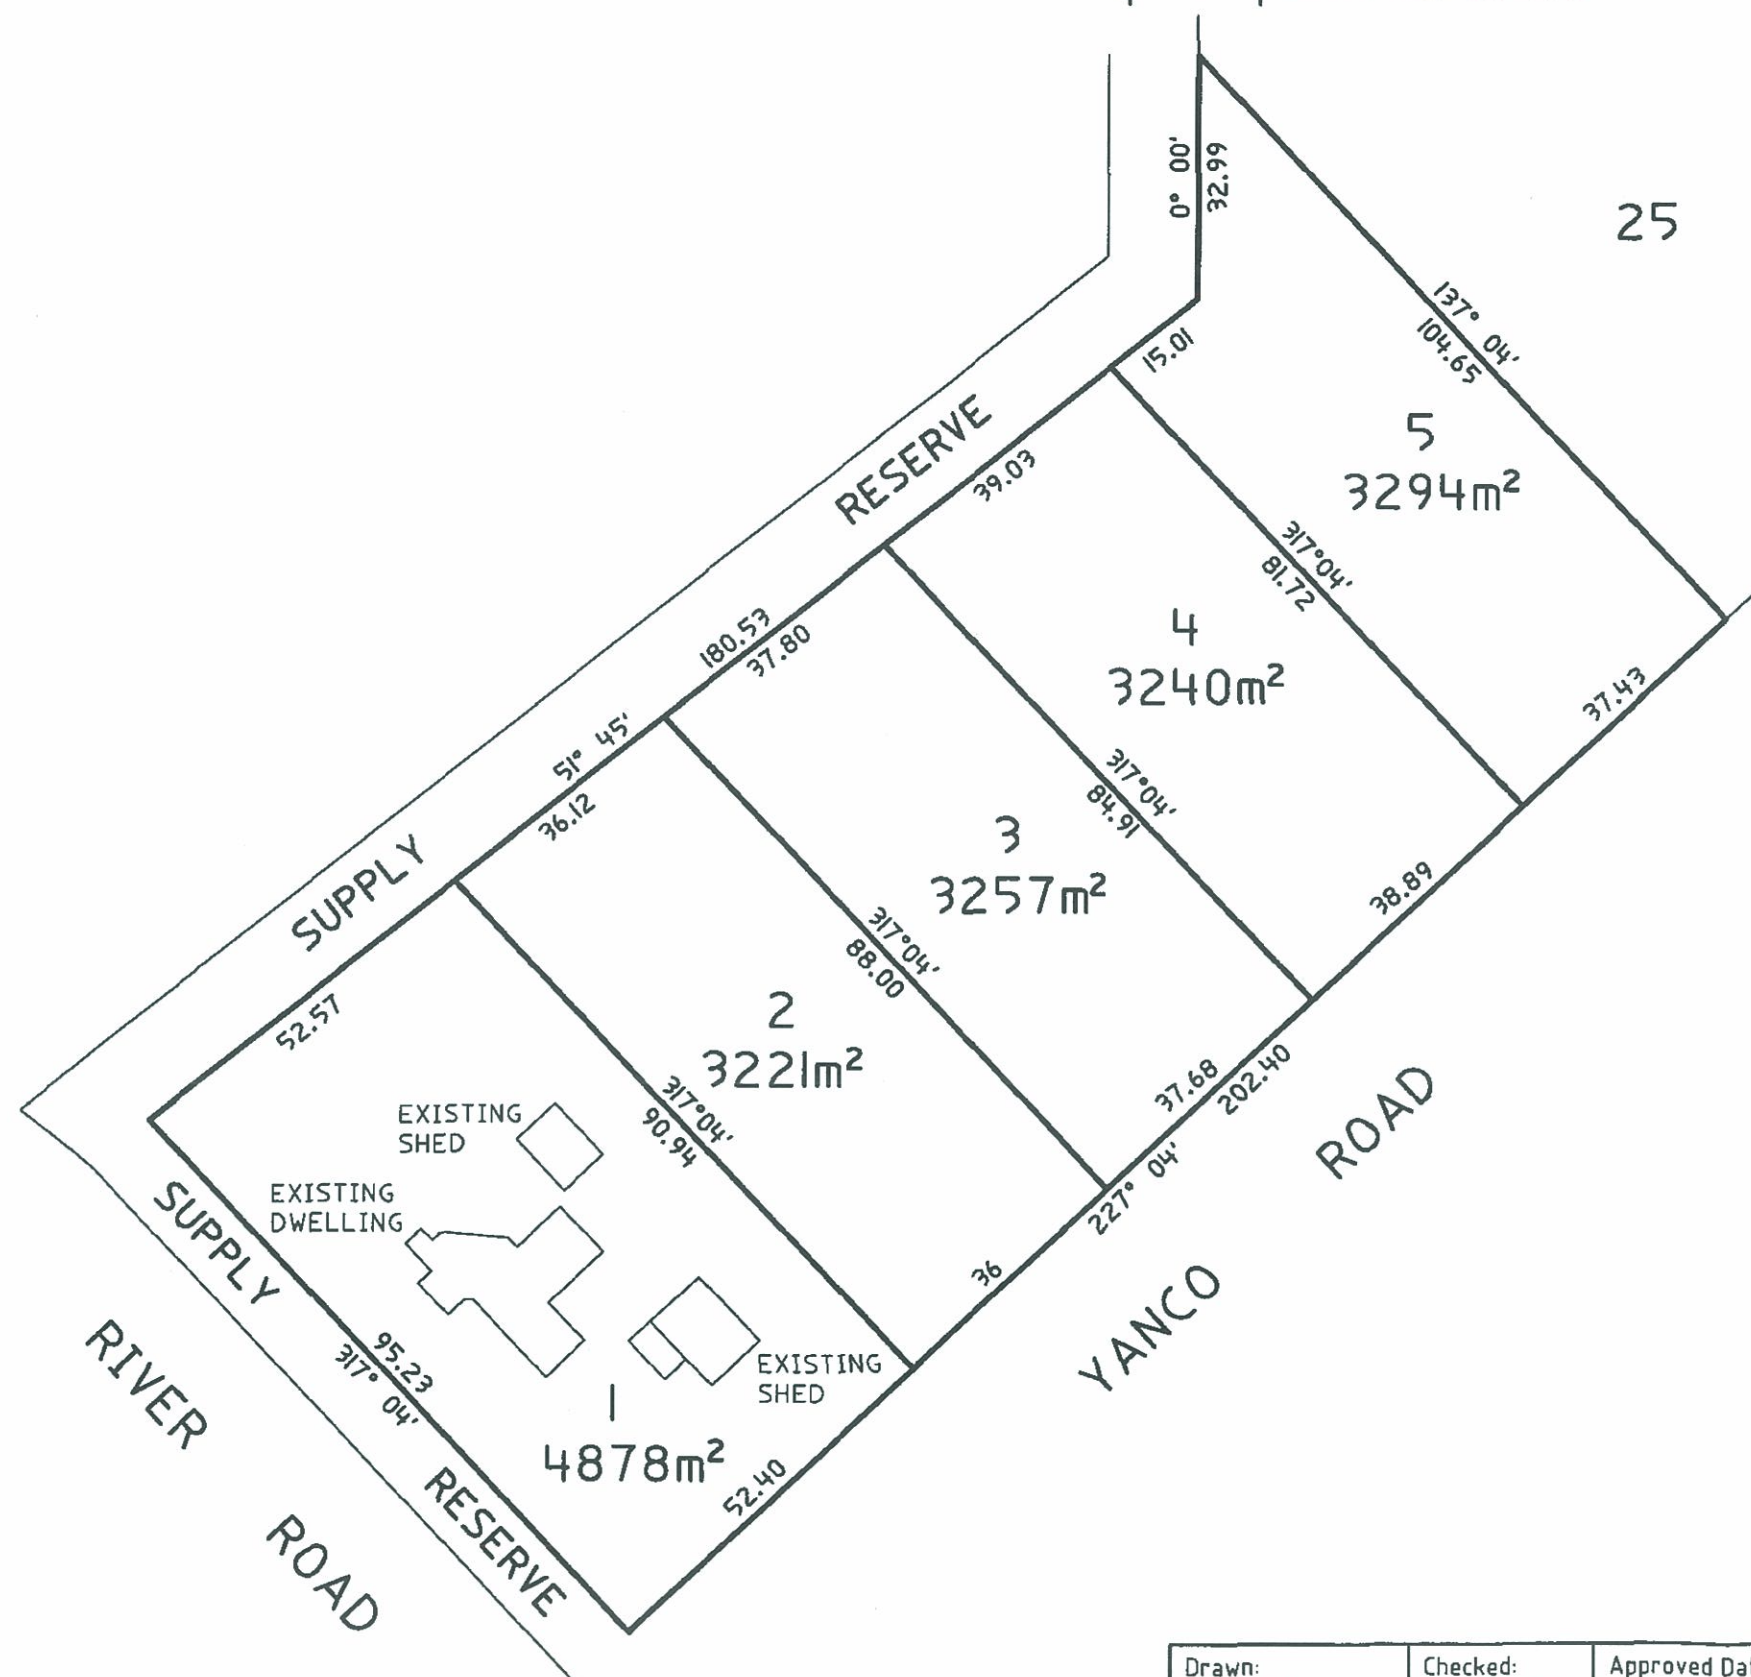

DANSON & BLABY PTY LTD
CONSULTING LAND SURVEYORS
177 WALNUT AVENUE
MILDURA VIC. 3500
PHONE: (03) 5023 6268

Drawn: B.BLABY	Checked: P.R.DANSON	Approved Date:	Filename: 8712	Date of Survey 14/09/15	Scale: 1:1000
Lot 24 on DP 756961 7 River Road, Dareton				PROPOSED SUBDIVISION	
8712-1				Version: 1	Sheet: 1 of 1

