

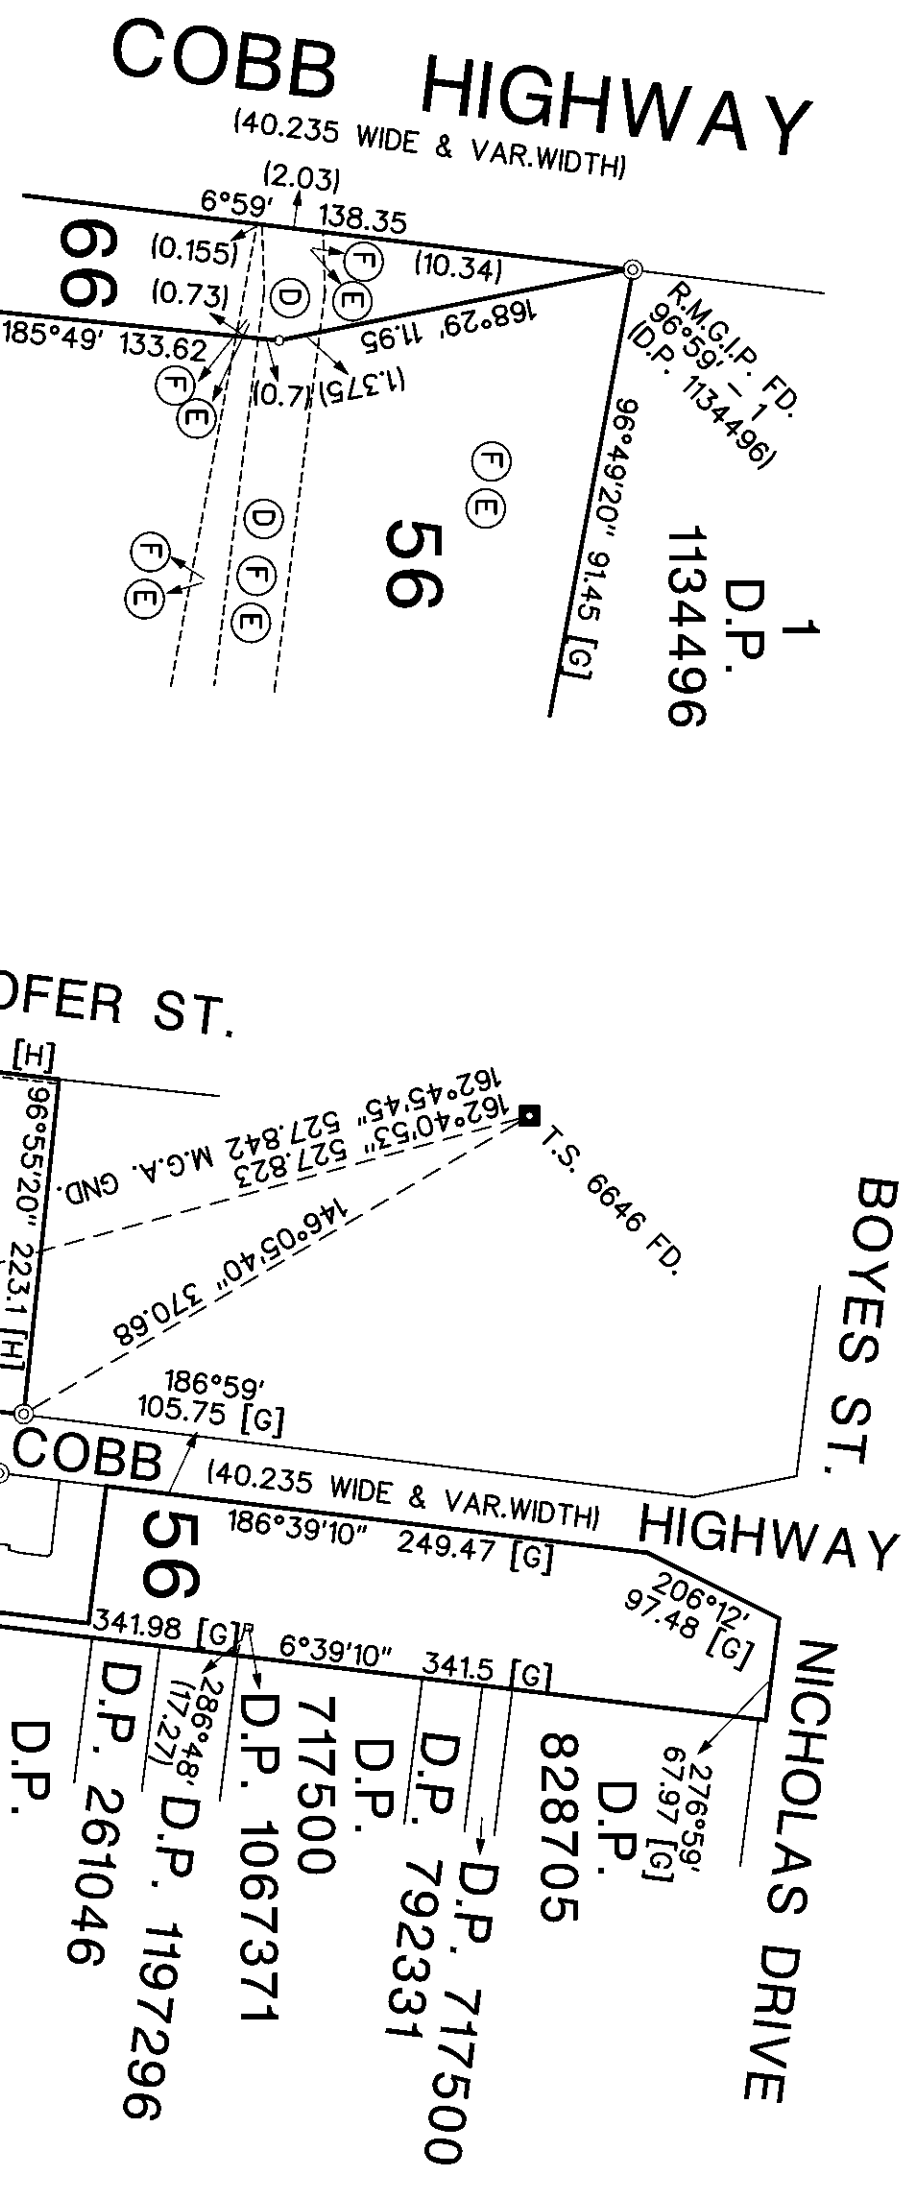
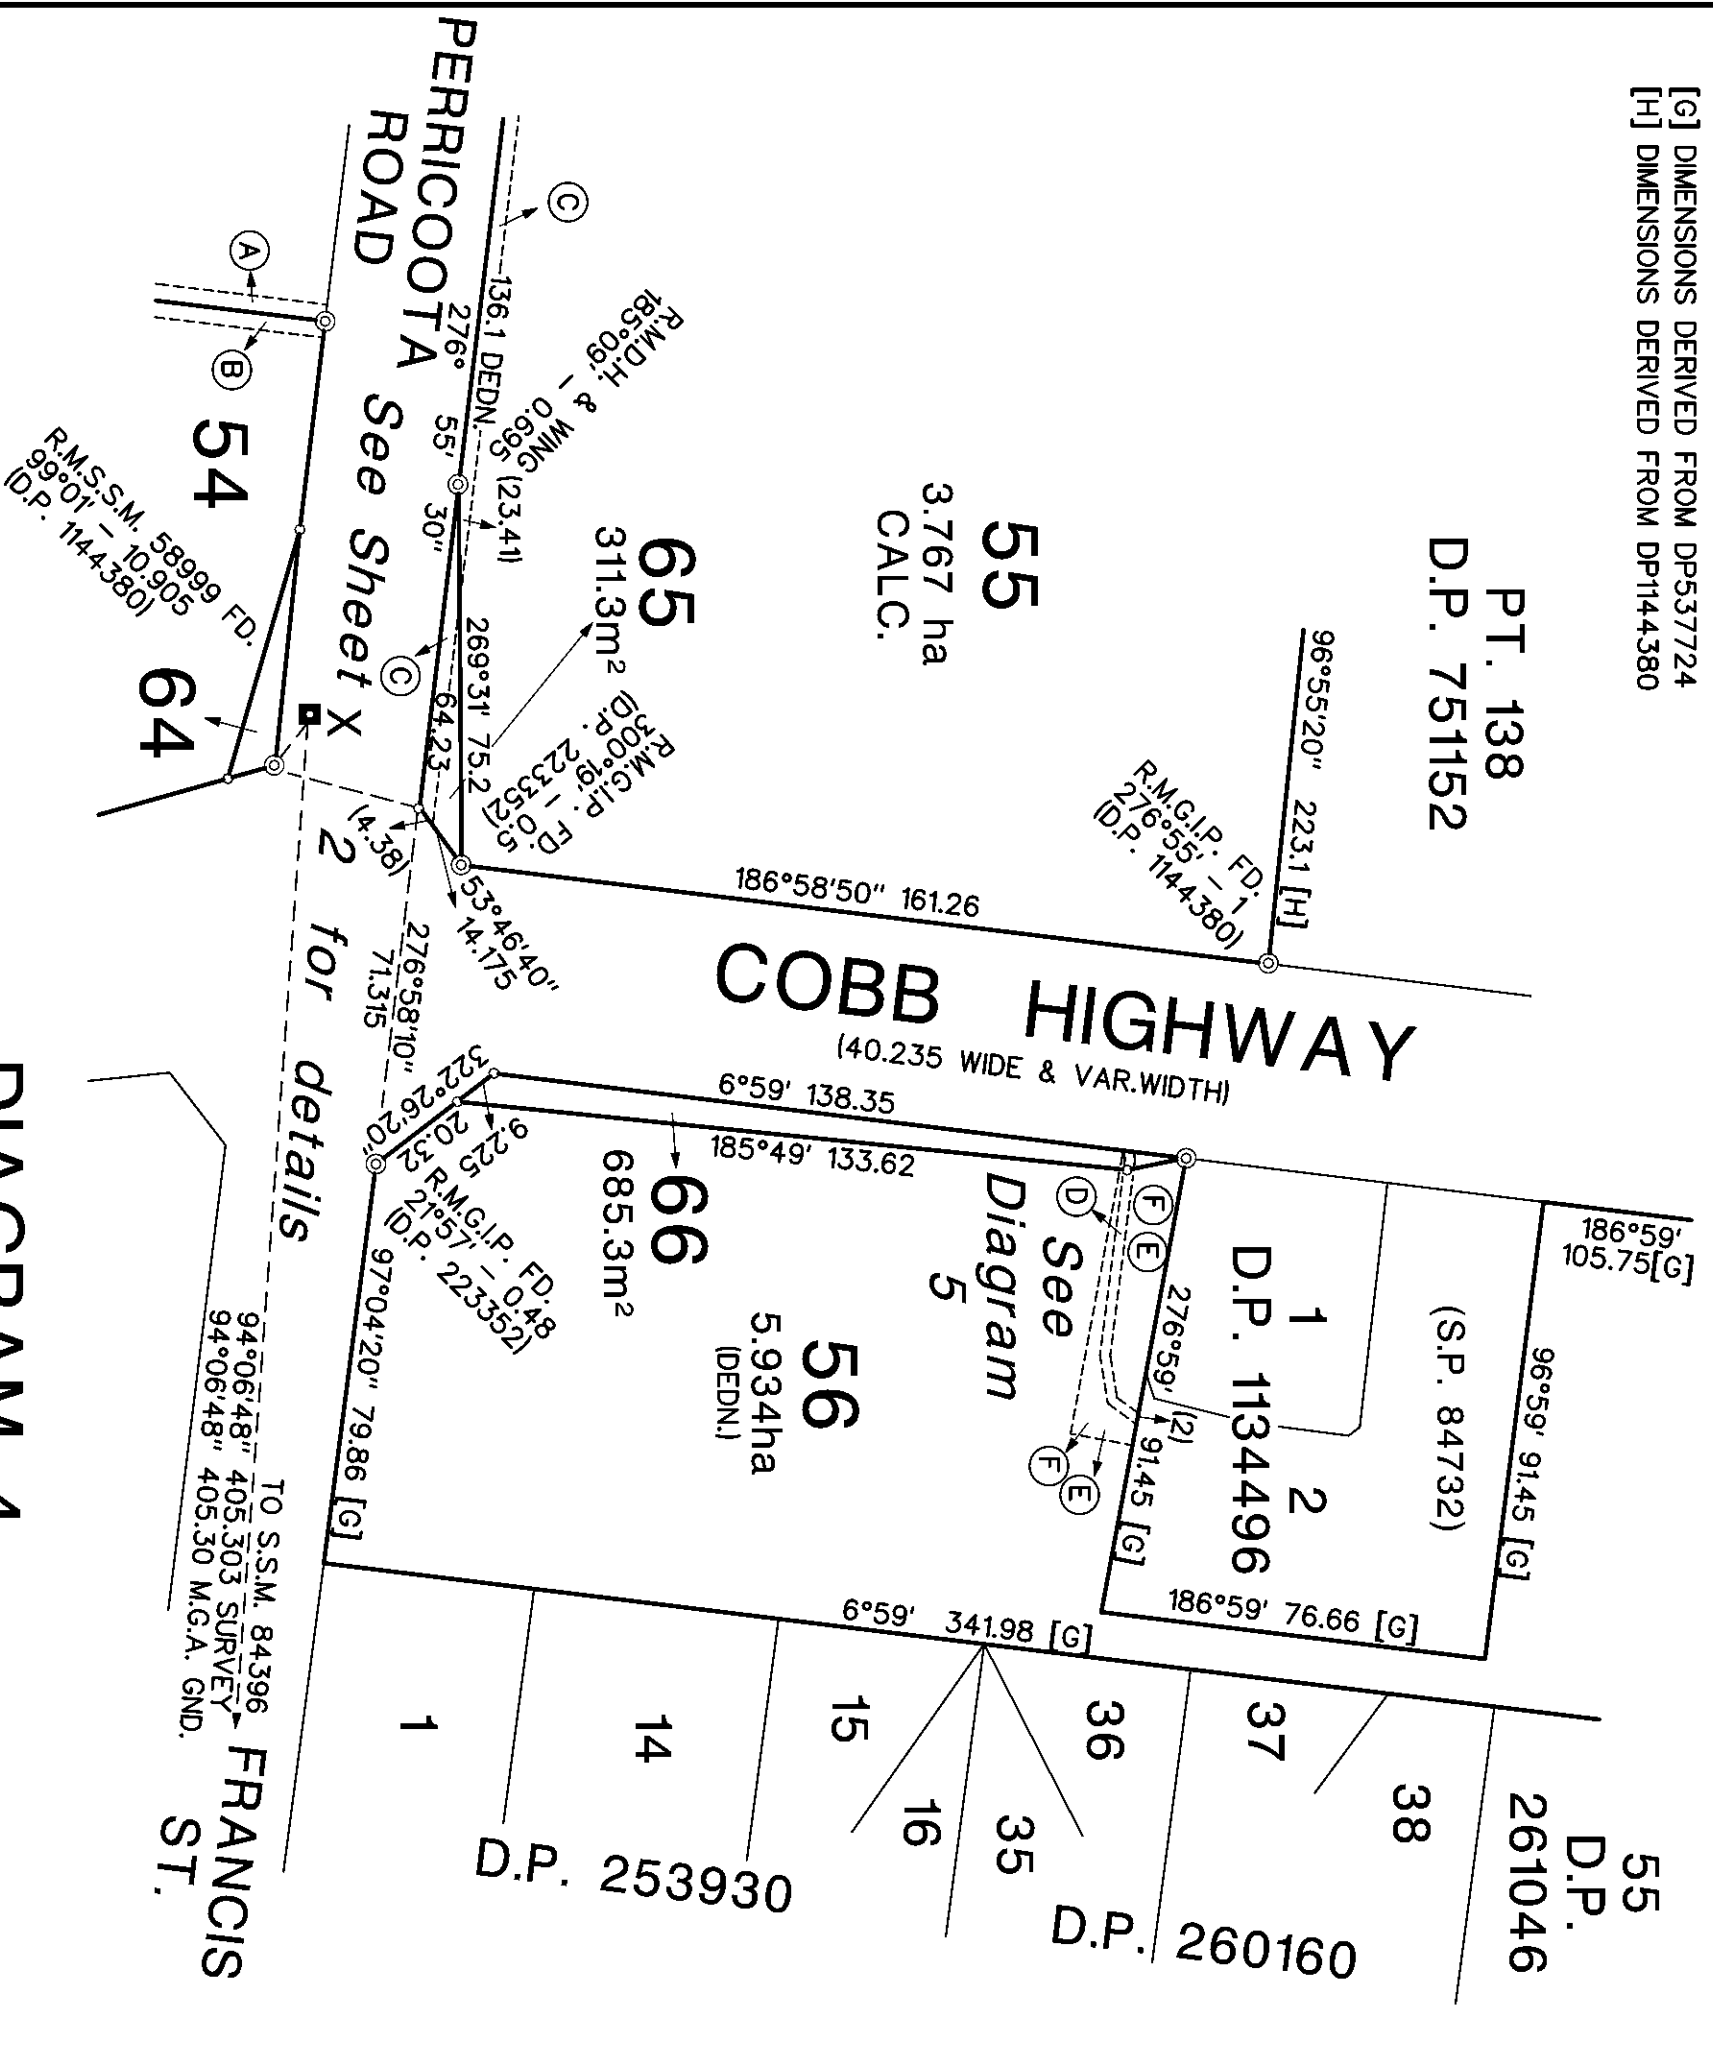


[G] DIMENSIONS DERIVED FROM DP537724
[H] DIMENSIONS DERIVED FROM DP1144380


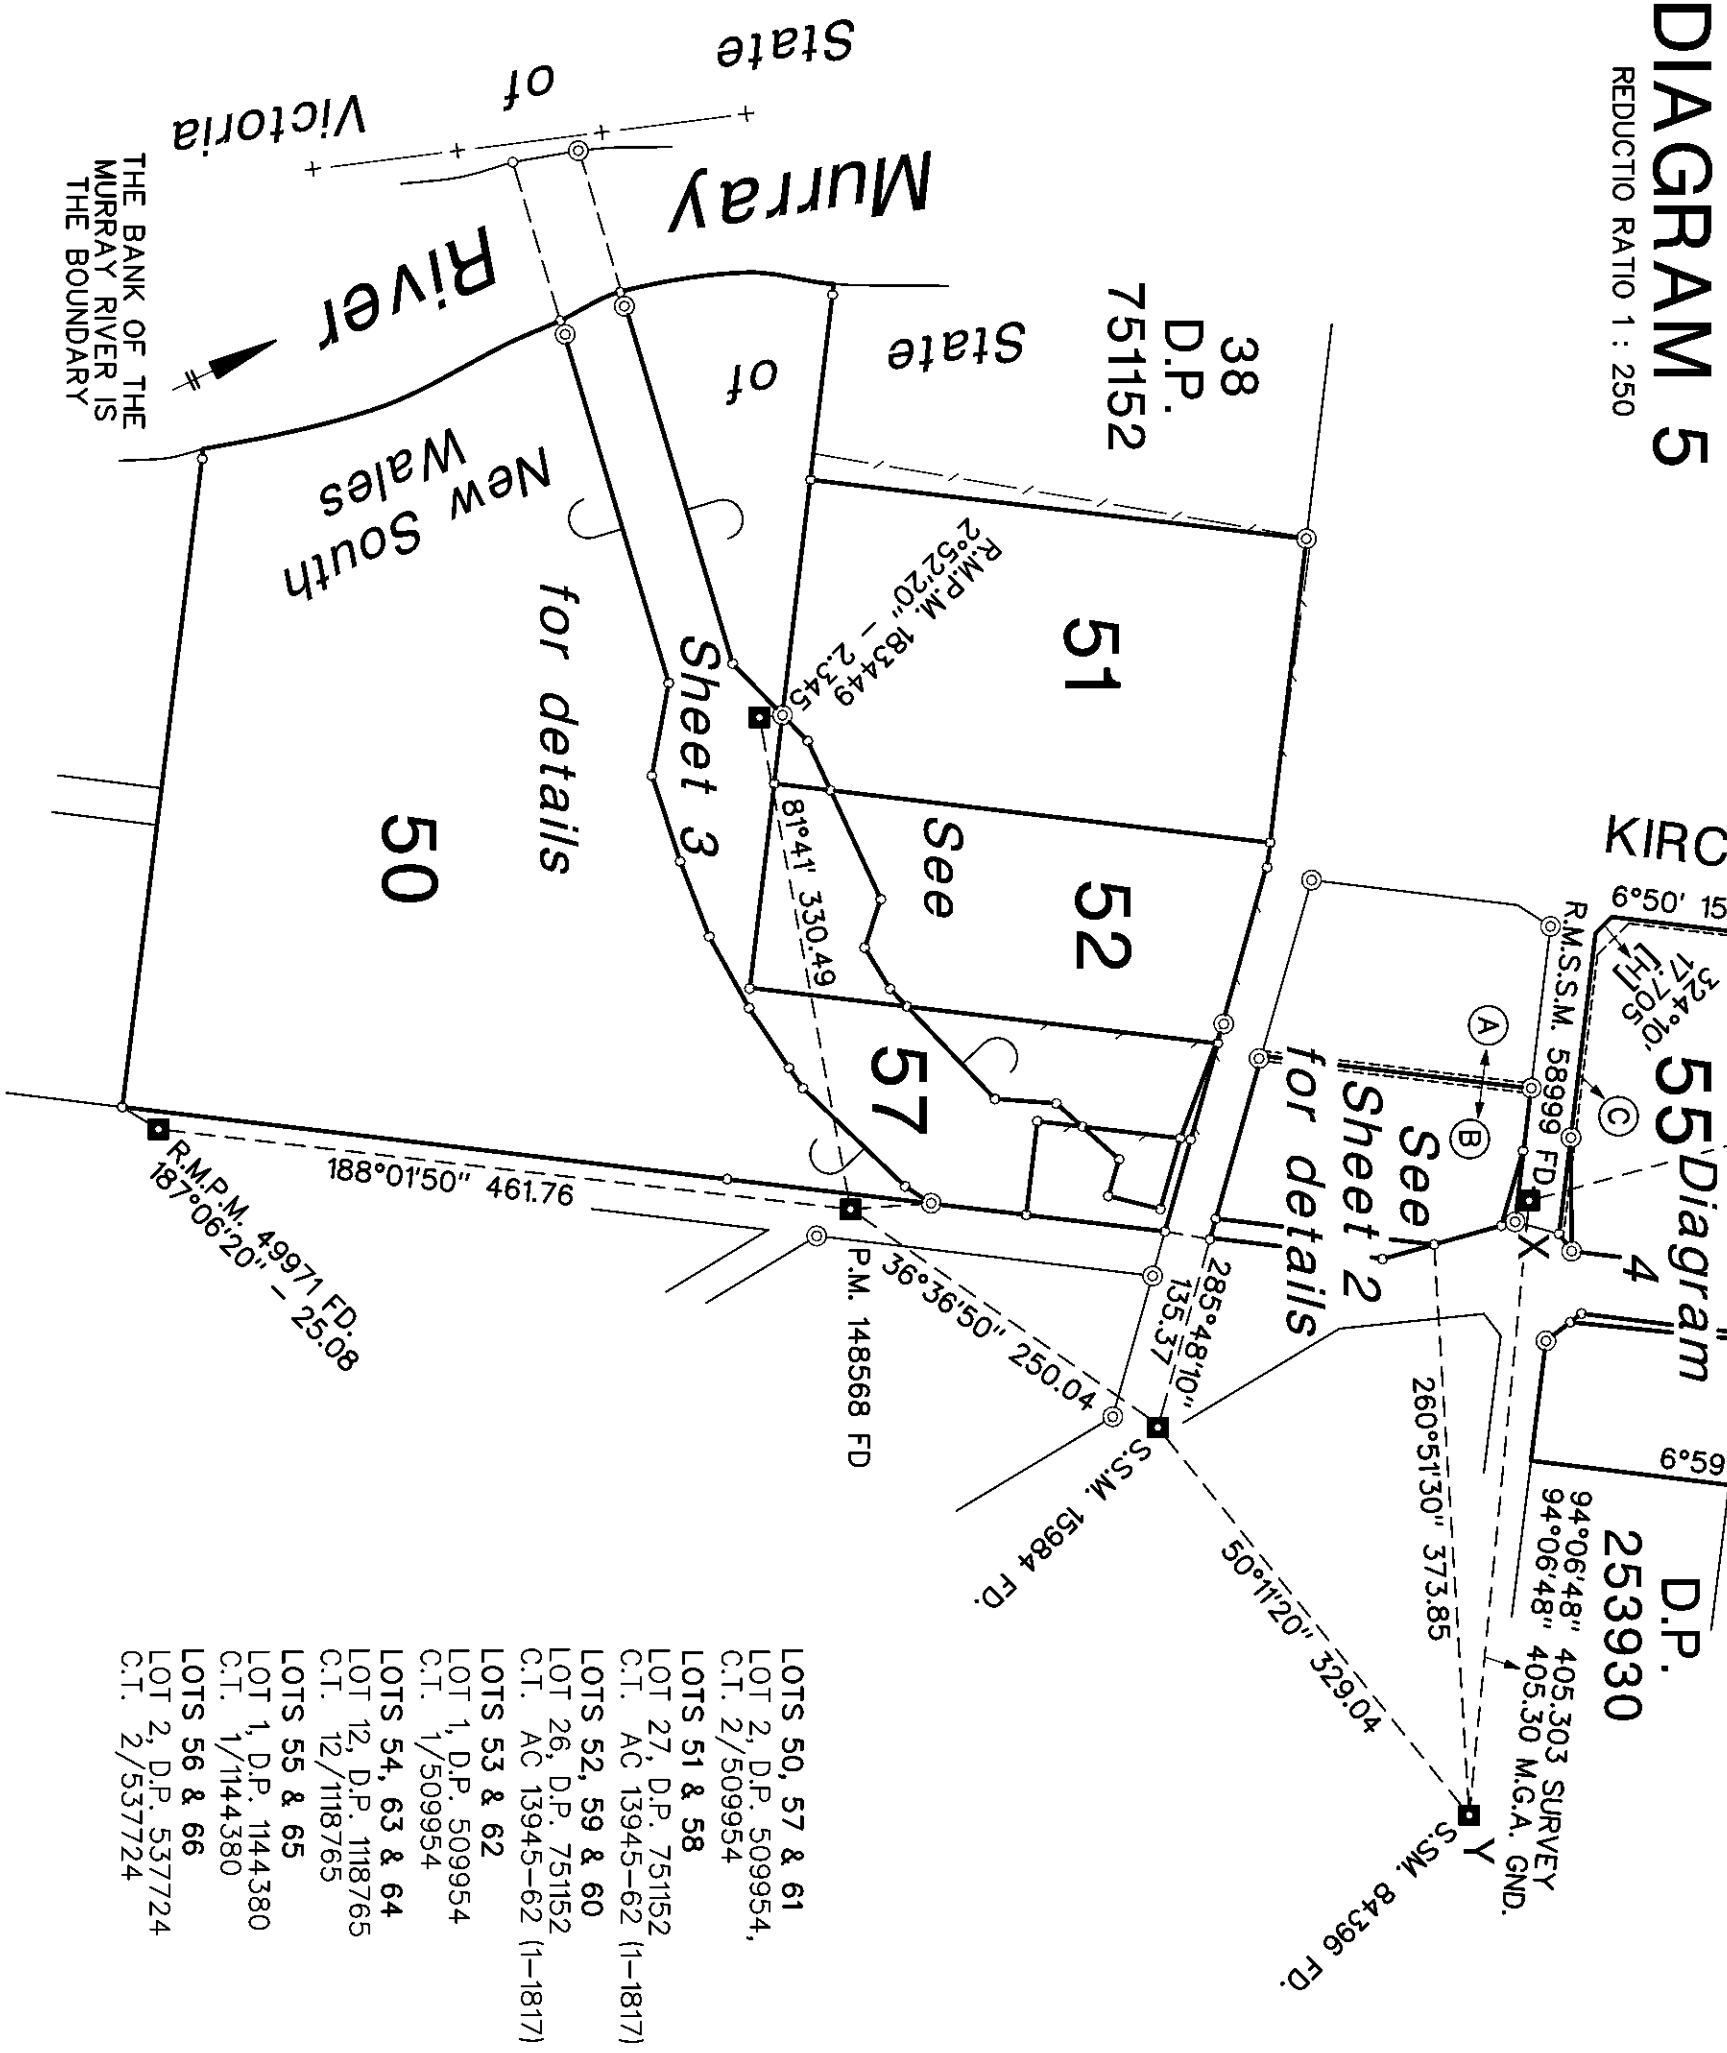


MARK	MGA CO-ORDINATES	CLASS ORDER	AHD	AHD	METHOD	ORIGIN
	EASTING	NORTHING				
SSM 84396	297981.831	6001880.836	B	2	SCIMS	RTK GPS SCIMS
SSM 58999	297577.538	6001809.911	U	U	SCIMS	RTK GPS SCIMS
SSM 15984	297772.0	6001656.	U	U	SCIMS	RTK GPS SCIMS
TS 6646	297420.375	6002413.862	2A	0	LC	RTK GPS SCIMS
PM 49971	297515.	6001012.	U	U	LC	RTK GPS SCIMS
PM 148568	297580.	6001469.	U	U	SCIMS	RTK GPS SCIMS
PM 183449	297253.	6001421.	U	U	SCIMS	RTK GPS PLACED

COMBINED SEA LEVEL & SCALE FACTOR = 1.000089
ZONE 55
M.G.A. CO-ORDINATES ADOPTED FROM SCIMS AT 16TH FEBRUARY, 2016

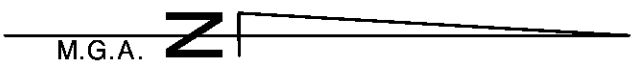

X-Y S.S.M. 58999 - S.S.M. 84396 94°06'48" 405.303 SURVEY 405.30 M.G.A. GND.		Surveyor: BRIAN LESLIE MITSCH Date of Survey: 16/02/2016 Surveyor's Ref: 10935/15-16/4003 SW0146, CHECKLIST		PLAN OF LAND TO BE ACQUIRED FOR THE PURPOSES OF THE ROADS ACT, 1993.		LGA: MURRAY RIVER Locality: MOAMA Subdivision No: _____ Lengths are in metres, Reduction Ratio 1: 5000		 29.06.2016		DP1220883	
PLAN: 0021299.SS.4001											

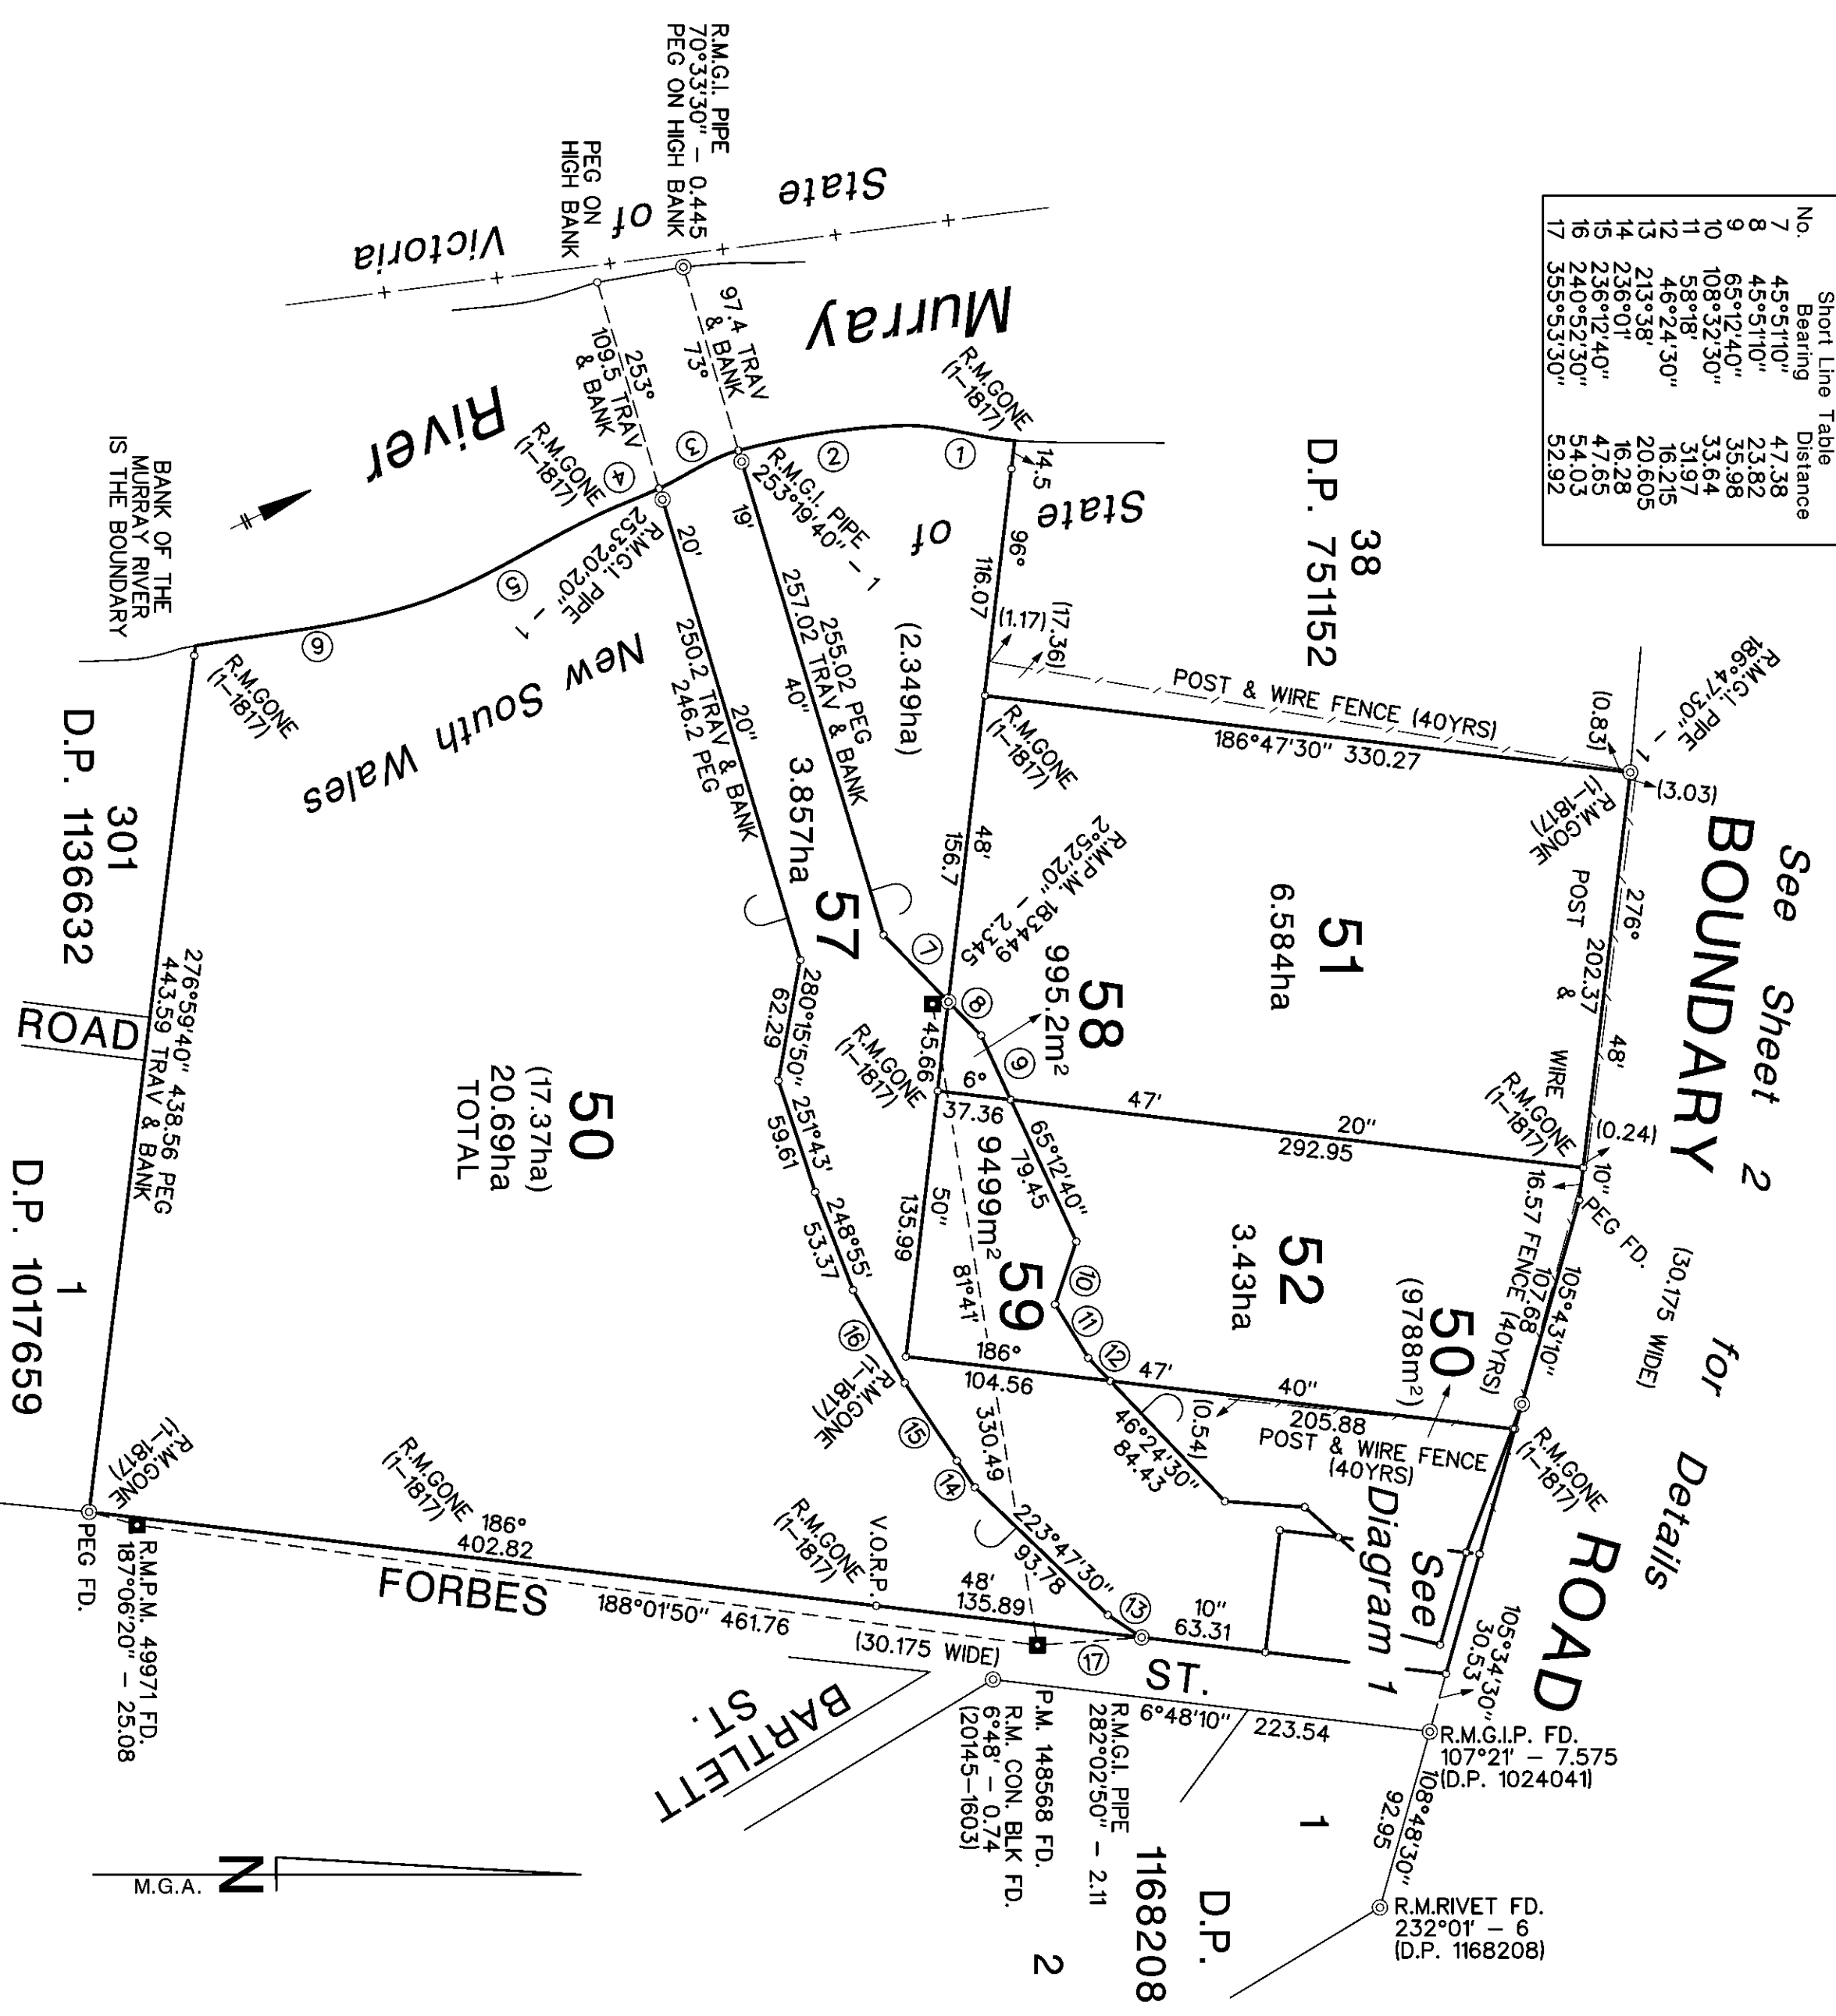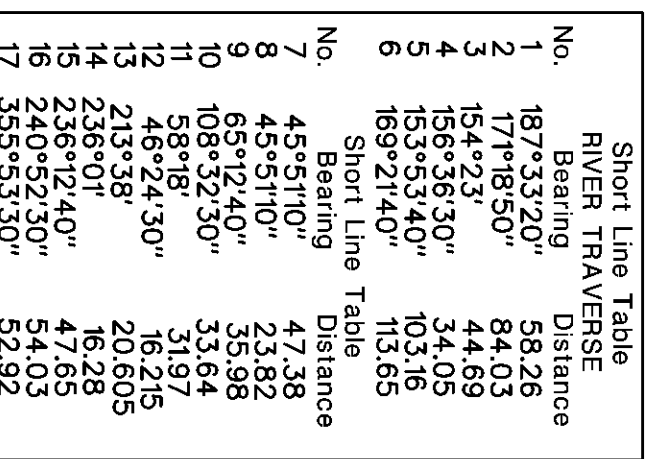

BOUNDARIES ARE
NOT FENCED UNLESS
NOTED OTHERWISE

DP1220883

PLAN FORM 6 (2013)

WARNING: Creasing or folding will lead to rejection

ePlan

DEPOSITED PLAN ADMINISTRATION SHEET

Sheet 1 of 2 sheet(s)

Registered:  29.06.2016

Office Use Only

Title System: TORRENS

DP1220883

Office Use Only

Purpose: ROADS ACT, 1993

**PLAN OF LAND TO BE ACQUIRED FOR
THE PURPOSE OF THE ROAD
ACT, 1993.**

LGA: MURRAY

Locality: MOAMA

Parish: MOAMA

County: CADELL

Crown Lands NSW/Western Lands Office Approval

I, (Authorised Officer) in
approving this plan certify that all necessary approvals in regard to the
allocation of the land shown herein have been given.

Signature:

Date:

File Number:

Office:

Survey Certificate


I, **BRIAN LESLIE MITSCH**
of **DENILQUIN NSW 2710**

a surveyor registered under the *Surveying and Spatial Information Act*
2002, certify that:

~~*(a) The land shown in the plan was surveyed in accordance with the
Surveying and Spatial Information Regulation 2012, is accurate
and the survey was completed on~~

*(b) The part of the land shown in the plan (being/excluding
LOTS 50 TO 54, & 57 TO 66 INCLUSIVE & CONNECTIONS)
was surveyed in accordance with the *Surveying and Spatial
Information Regulation 2012*, is accurate and the survey was
completed on, **16/02/2016** the part not surveyed was compiled
in accordance with that Regulation.

~~*(c) The land shown in this plan was compiled in accordance with the
Surveying and Spatial Information Regulation 2012.~~

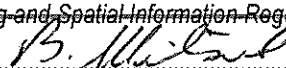Signature:  Dated: **26.4.16**

Surveyor ID: **1643**

Datum Line: **(X-Y)**

Type: Urban/Rural

The terrain is Level-Undulating / ~~Steep-Mountainous~~

*Strike through if inapplicable.

*Specify the land actually surveyed or specify any land shown in the plan that
is not the subject of the survey.

Subdivision Certificate

I,
*Authorised Person/*General Manager/*Accredited Certifier, certify that
the provisions of s.109J of the *Environmental Planning and
Assessment Act 1979* have been satisfied in relation to the proposed
subdivision, new road or reserve set out herein.

Signature:

Accreditation number:

Consent Authority:

Date of endorsement:

Subdivision Certificate number:

File number:

*Strike through if inapplicable.

Statements of intention to dedicate public roads, public reserves and
drainage reserves.

**LOTS 57 TO 66 INCLUSIVE ARE REQUIRED FOR
ROAD AND AFTER CONSTRUCTION WILL BE
DEDICATED AS PUBLIC ROAD UNDER SECTION 10
OF THE ROADS ACT, 1993.**

Plans used in the preparation of survey/compilation.

1-1817	R.20145.1603	D.P. 1132260
D.P.1118765	D.P. 834746	D.P. 1067371
D.P. 1144380	D.P. 700289	D.P. 1194337
D.P. 509954	D.P. 230071	
D.P. 537724	D.P. 1146951	
D.P. 1154097	D.P. 1168208	
D.P. 223352	D.P. 1047773	
D.P. 1091697	D.P. 1134496	
D.P. 33978	D.P. 1024041	
D.P. 840058		

If space is insufficient continue on PLAN FORM 6A

Signatures, Seals and Section 88B Statements should appear on
PLAN FORM 6A

Surveyor's Reference: **10935/15-16/4003**
SWO146,CHECKLIST

PLAN FORM 6A (2012)

WARNING: Creasing or folding will lead to rejection

ePlan

DEPOSITED PLAN ADMINISTRATION SHEET

Sheet 2 of 2 sheet(s)

Registered:



29.06.2016

Office Use Only

Office Use Only

**PLAN OF LAND TO BE ACQUIRED FOR
THE PURPOSE OF THE ROAD
ACT, 1993.**

DP1220883

Subdivision Certificate number:

Date of Endorsement:

This sheet is for the provision of the following information as required:

- A schedule of lots and addresses - See 60(c) *SSI Regulation 2012*
- Statements of intention to create and release affecting interests in accordance with section 88B *Conveyancing Act 1919*
- Signatures and seals- see 195D *Conveyancing Act 1919*
- Any information which cannot fit in the appropriate panel of sheet 1 of the administration sheets.

APPROVED:

.....
INFRASTRUCTURE PROPERTY MANAGER
PROJECT DEVELOPMENT SOUTH WEST
ROADS AND MARITIME SERVICES

LOTS	STREET NUMBER	STREET NAME	STREET TYPE	LOCALITY
50, 51, 52 57, 58, 59 60 & 61		BOUNDARY	ROAD	MOAMA
53 & 62	17	BOUNDARY	ROAD	MOAMA
54, 63 & 64	13	PERRICOOTA	ROAD	MOAMA
55 & 65	20	PERRICOOTA	ROAD	MOAMA
56 & 66	216	COBB	HIGHWAY	MOAMA

If space is insufficient use additional annexure sheet

Surveyor's Reference: 10935/15-16/4003

SWO146,CHECKLIST