


APPENDIX B

SURVEY PLAN - DENNY LINKER & CO SURVEYORS

- NOTES:
1. ORIGIN OF LEVELS PM 147054, R.L.16.935 (A.H.D.).
 2. BEARINGS ARE ON M.G.A. NORTH.
 3. NO BOUNDARY SURVEY HAS BEEN UNDERTAKEN. BEARINGS & DISTANCES HAVE BEEN COMPILED FROM TITLE AND/OR DEED INFORMATION SUPPLIED BY DEPARTMENT OF LANDS NSW.
 4. RELATIONSHIP OF IMPROVEMENTS AND DETAIL TO BOUNDARIES IS DIAGRAMMATIC ONLY AND SPECIFIC DETAILS, IF CRITICAL, WILL REQUIRE FURTHER SURVEY.
 5. NO SERVICES OR UNDERGROUND SERVICES SEARCH HAS BEEN UNDERTAKEN. SERVICES SHOWN ARE BASED ON VISIBLE SURFACE INDICATORS EVIDENT AT THE DATE OF SURVEY & ARE CHARTED AS A GUIDE TO THE POSITION & NATURE OF THE SERVICE. ALL SERVICE AUTHORITIES SHOULD BE CONTACTED PRIOR TO ANY DEVELOPMENT.
 6. RIDGE, EAVE & GUTTER HEIGHTS HAVE BEEN OBTAINED BY AN INDIRECT METHOD AND ARE ACCURATE FOR PLANNING PURPOSES ONLY.
 7. ADJOINING BUILDINGS AND DWELLINGS HAVE BEEN PLOTTED FOR DIAGRAMMATIC PURPOSES ONLY AND SPECIFIC DETAILS, IF CRITICAL, WILL REQUIRE FURTHER SURVEY.
 8. THE SPREAD & HEIGHT OF EACH TREE IS INDICATIVE ONLY AND SPECIFIC DETAILS, IF CRITICAL, WILL REQUIRE FURTHER SURVEY.

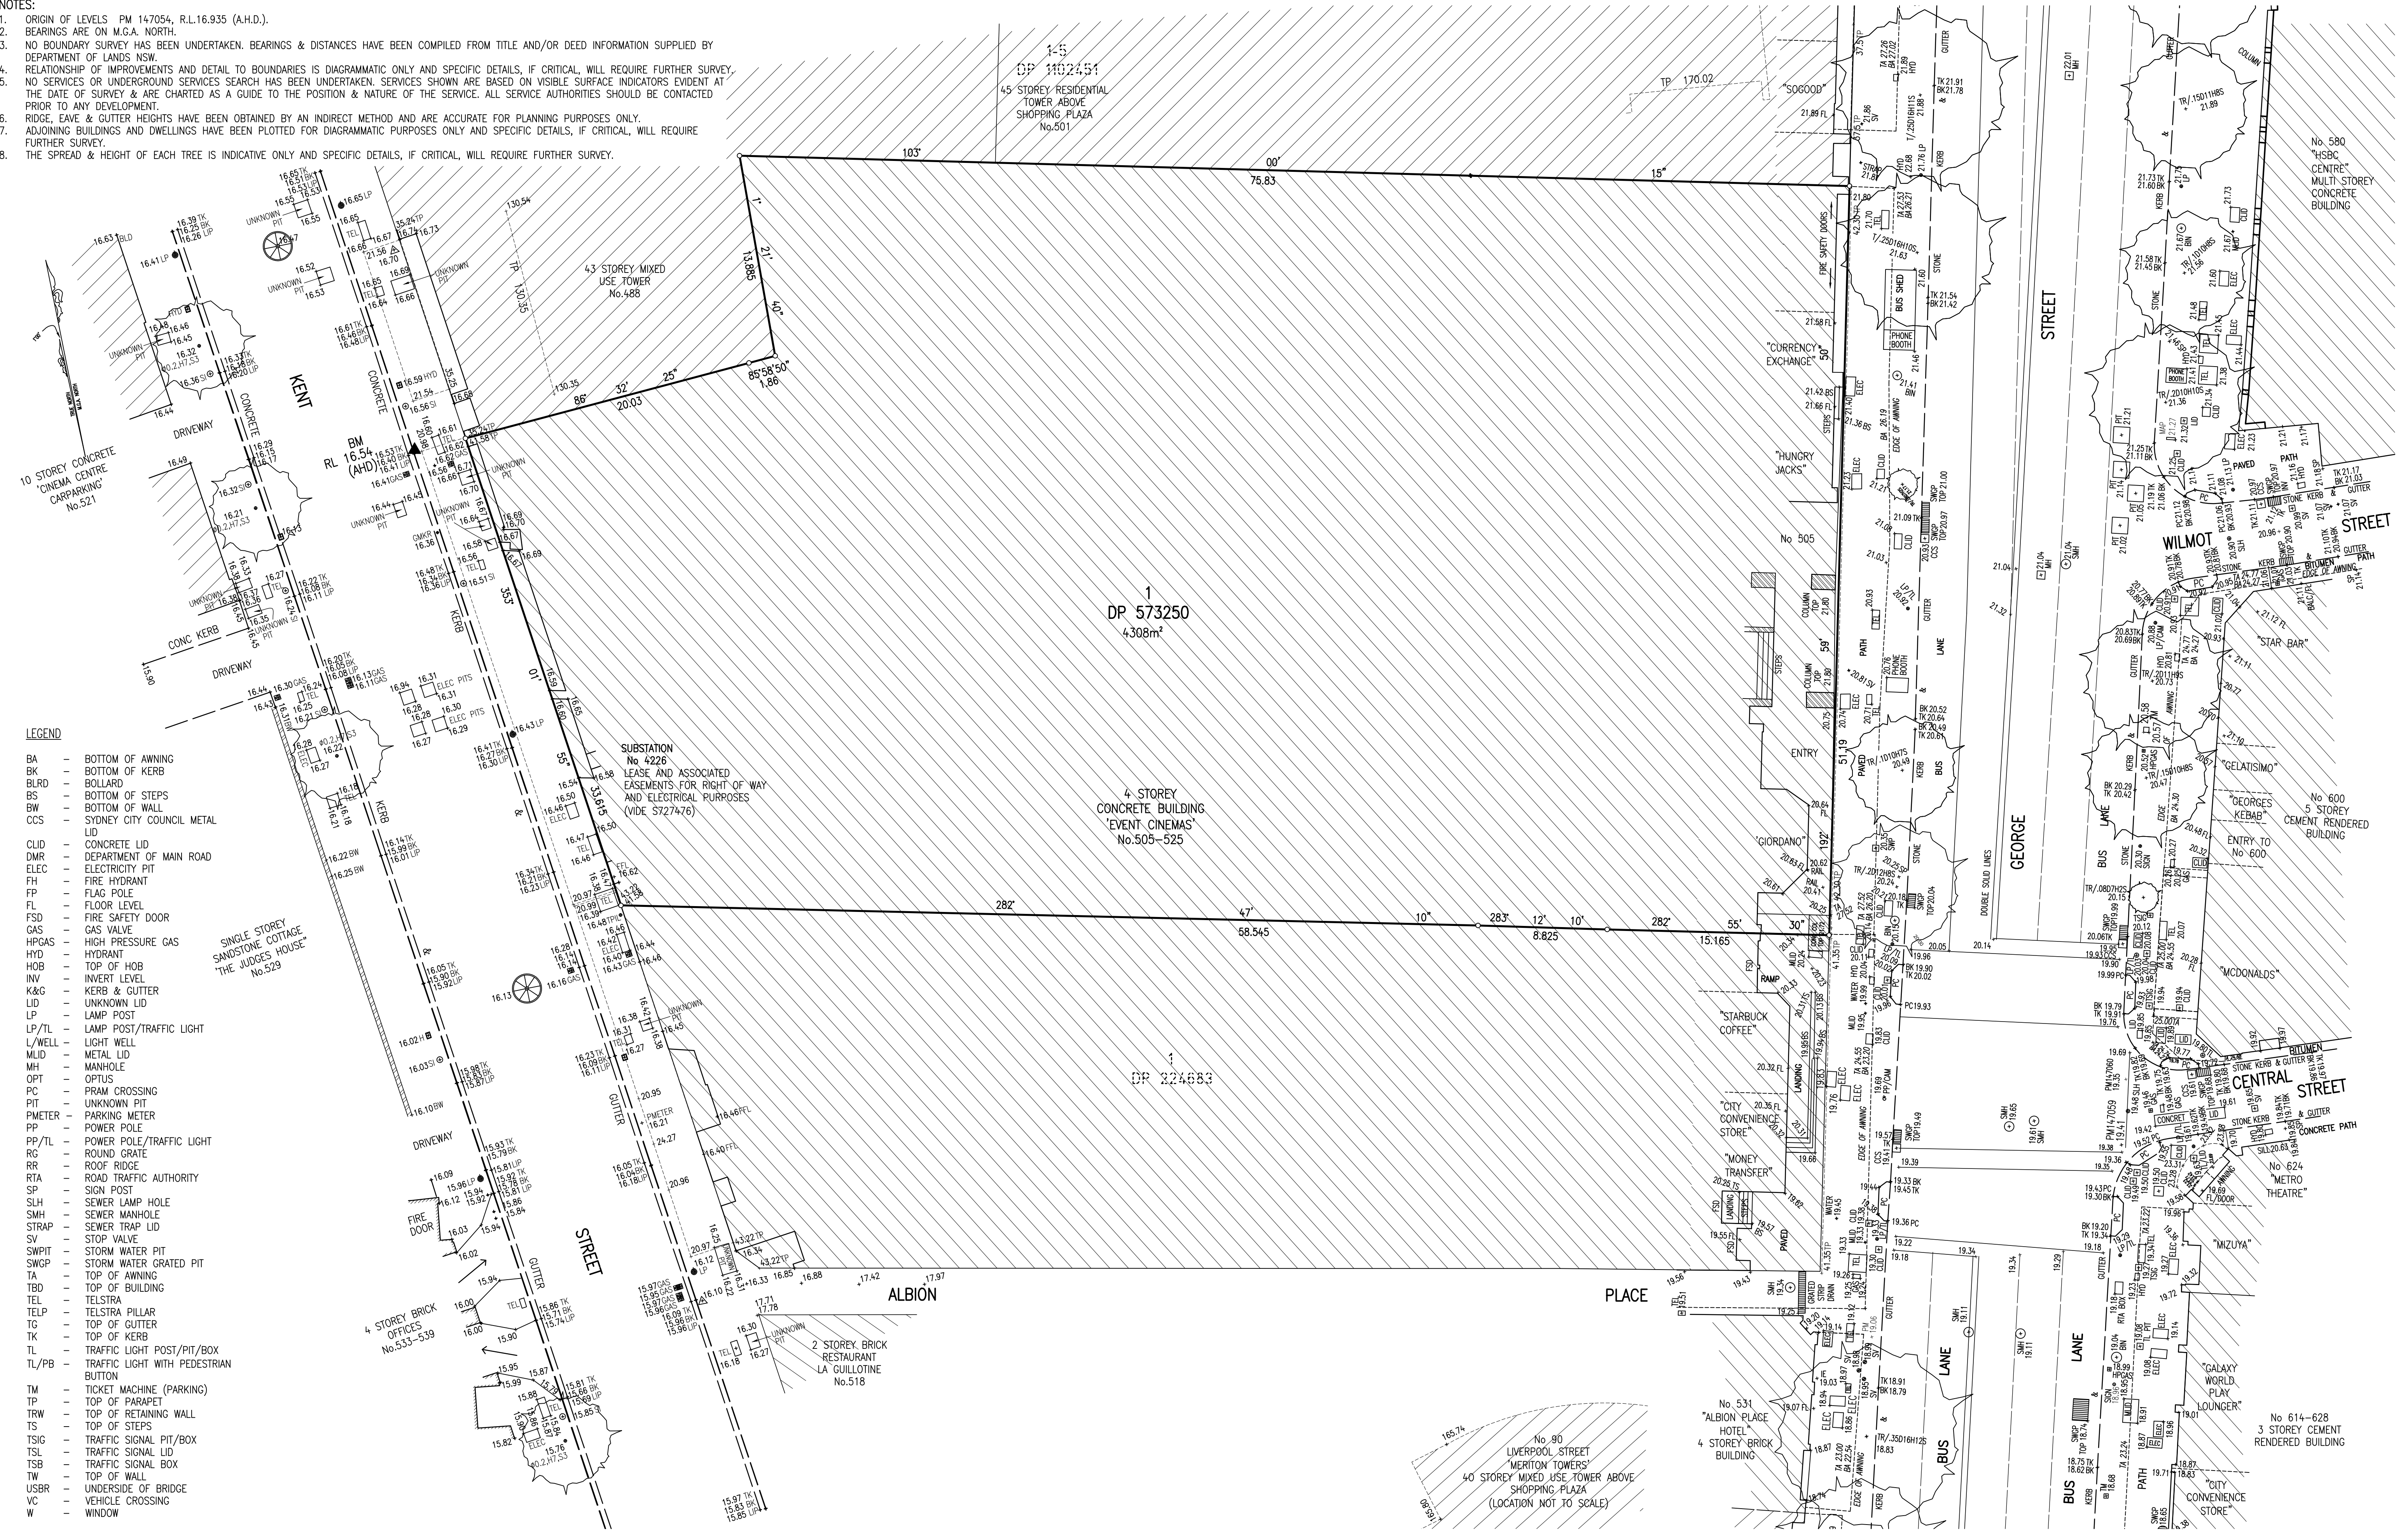

DATE	BY	REVISION	ISSUE

PLAN SHOWING DETAIL AND LEVELS AT
No 505-525 GEORGE STREET
SYDNEY

CONSULTING SURVEYORS		DATE	
DENNY LINKER & CO.		11/04/2014	
SYDNEY		ISSUE	
5th Floor 17 RANDLE STREET		SHEET SIZE	
SURRY HILLS N.S.W. 2010		A1	
PH. (02) 9212 4655 FAX (02) 9212 5254		DWG. 140320	
REF. No.: 140320		I.D.:	