


APPENDIX 1

Site Area Plan

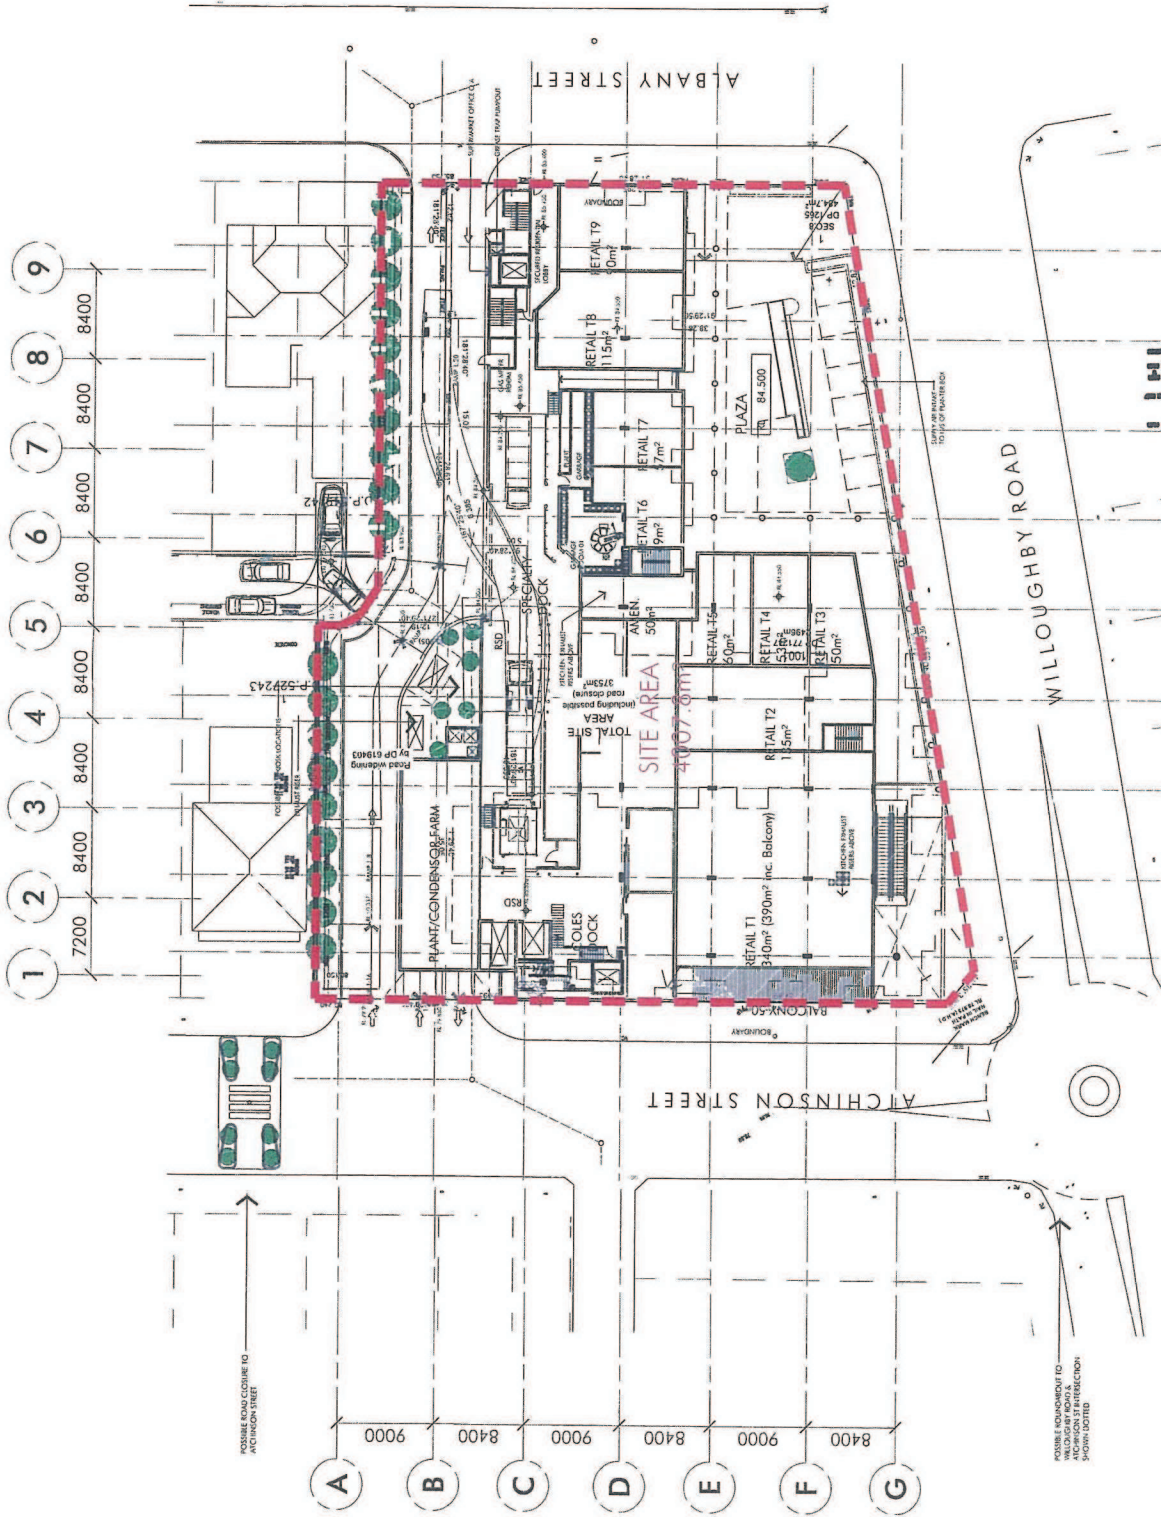

NOTE: SITE BOUNDARY LINE IS TAKEN FROM SURVEY DRAWING NO. 26238PH BY HARRISON FRIDMANN & ASSOCIATES PTY LTD. THE BOUNDARY OF IVES LANE AND ZIG ZAG LANE INTERSECTION FOLLOWS THE LINE OF THE VEHICLE CLOSURE OF IVES LANE.



nettletoniribe