


1 GROUND FLOOR  
1:200




EXISTING LAYOUT

GENERAL NOTES				ARCHITECTURE DESIGN STUDIO PTY LTD				Client: Australian Turkish Maarif Foundation Limited			
1. ALL DIMENSIONS AND SIZES ARE IN MILLIMETRES.				ABN: 43 159 401 420				Project: Private Educational Institution			
2. DO NOT SCALE DRAWINGS.				43/8 Avenue Of The Americas				Address: 2 PERCY STREET AUBURN NSW 2144			
3. ALL WALL THICKNESSES DIMENSIONED OR NOTED ARE NOMINAL SIZES ONLY.				Newington, NSW 2127				Drawing No: A-FE-111-001			
4. INFORMATION INDICATED IN THIS DOCUMENT MAY BE CRUCIAL TO THE SAFE AND PROPER FUNCTIONING OF THE PROJECT. DO NOT ALTER ANY ASPECT WITHOUT REFERENCE TO THE ARCHITECT.				Phone: 02 9648 6663   Fax: 02 9648 6664				Revision: A			
5. READ THIS DRAWING IN CONJUNCTION WITH RELEVANT CONSULTANT DRAWINGS AND SPECIFICATIONS.				email: info@ad-s.com.au				Drawing Title: Existing Ground Level			
6. INFORM THE ARCHITECT OF ANY DISCREPANCIES.				- THE WORK IS TO BE COMPLETED WITH THE BUILDING CODE OF AUSTRALIA, SAA CODES AND RELEVANT BY-LAWS.				Date: 19/06/2017			
				- THE BUILDING / MANUFACTURER SHALL CHECK AND VERIFY ALL DIMENSIONS, RL, GROUND LINES AND CONSTRUCTION METHODS PRIOR TO COMMENCEMENT OF WORK.				Checked: IS			
				- PREFERENCES OF DIMENSIONED MEASUREMENT TO BE TAKEN OVER SCALED MEASUREMENTS.				Project No: Pn_0648			
				- A COPY OF THIS PLAN IS TO BE SUBMITTED BY THE PROPRIETOR TO THE WATERBOARD FOR APPROVAL AS REQUIRED BY THE LOCAL COUNCIL.							

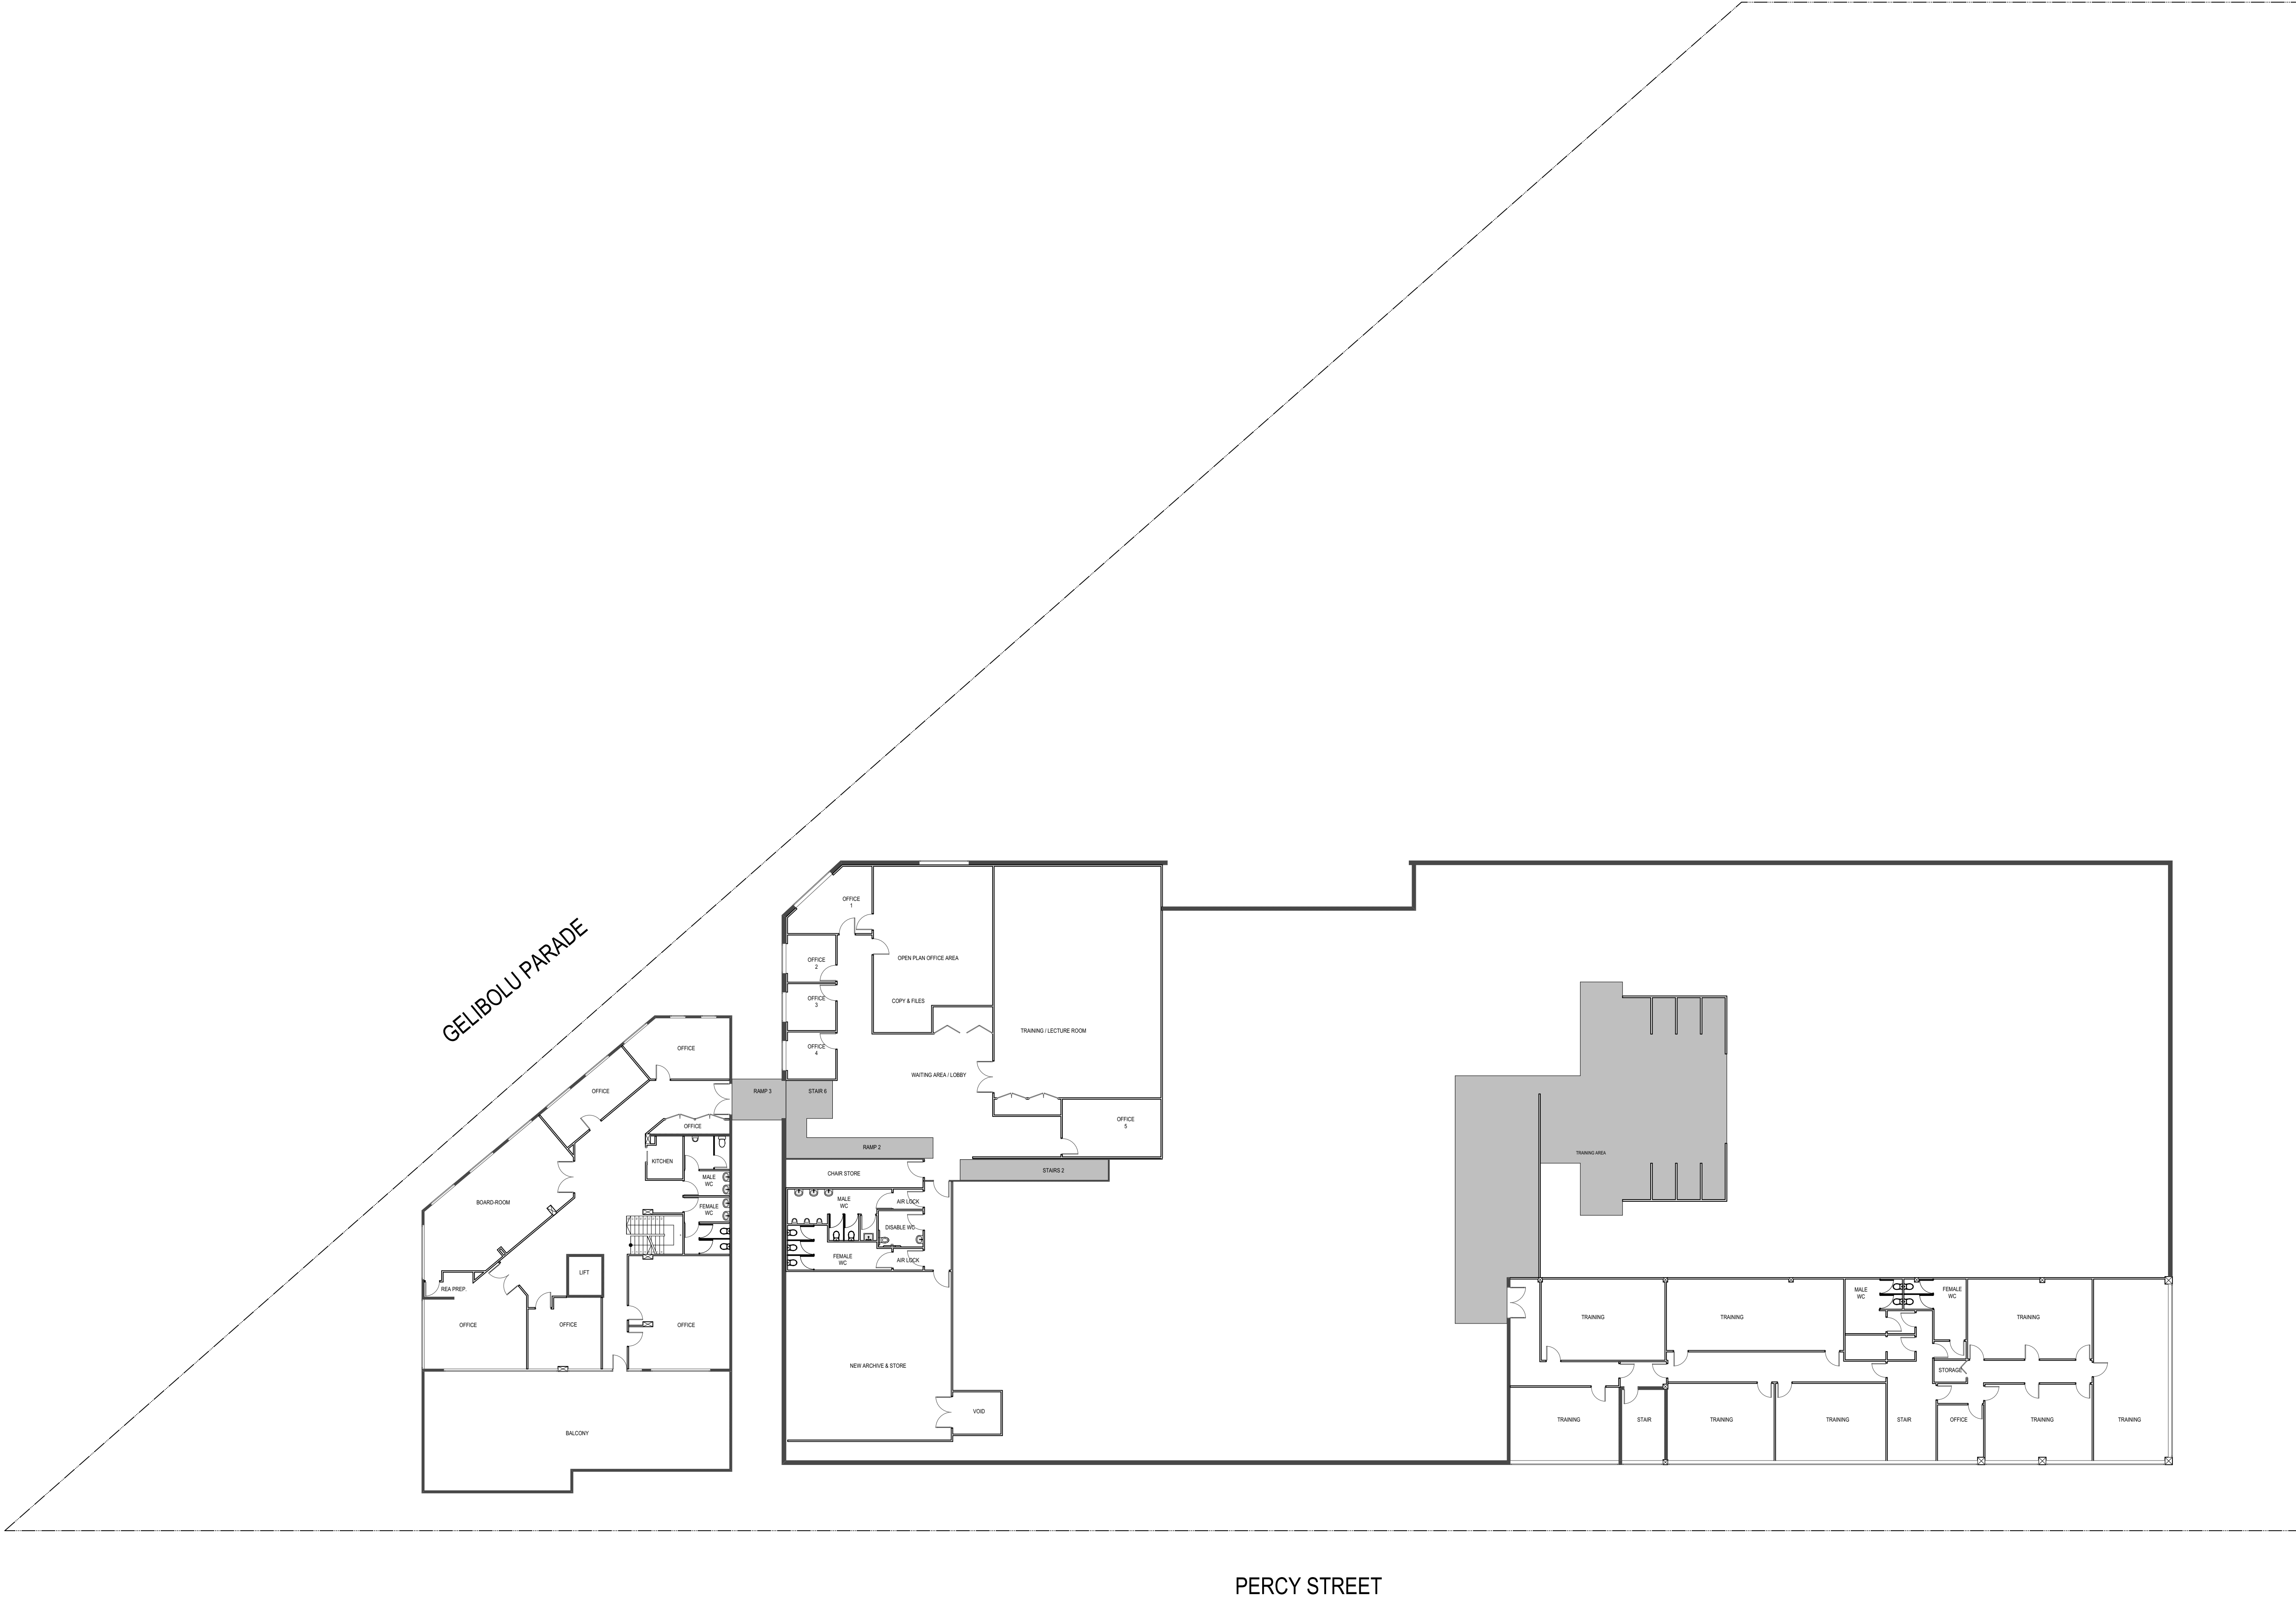


1 FIRST FLOOR  
1:200


EXISTING LAYOUT

								<div>GENERAL NOTES</div> <div>1. ALL DIMENSIONS AND SIZES ARE IN MILLIMETRES.</div> <div>2. DO NOT SCALE DRAWINGS.</div> <div>3. ALL WALL THICKNESSES DIMENSIONED OR NOTED ARE NOMINAL SIZES ONLY.</div> <div>4. INFORMATION INDICATED IN THIS DOCUMENT MAY BE CRUCIAL TO THE SAFE AND PROPER FUNCTIONING OF THE PROJECT. DO NOT ALTER ANY ASPECT WITHOUT REFERENCE TO THE ARCHITECT.</div> <div>5. READ THIS DRAWING IN CONJUNCTION WITH RELEVANT CONSULTANT DRAWINGS AND SPECIFICATIONS.</div> <div>6. INFORM THE ARCHITECT OF ANY DISCREPANCIES.</div>				<div>- THE WORK IS TO BE COMPLETED WITH THE BUILDING CODE OF AUSTRALIA, SAA CODES AND RELEVANT BY-LAWS.</div> <div>- THE BUILDING / MANUFACTURER SHALL CHECK AND VERIFY ALL DIMENSIONS, RL, GRADIENTS AND CONSTRUCTION METHODS PRIOR TO COMMENCEMENT OF WORK.</div> <div>- PREFERENCES OF DIMENSIONED MESUREMENT TO BE TAKEN OVER SCALED MEASUREMENTS.</div> <div>- A COPY OF THIS PLAN IS TO BE SUBMITTED BY THE PROPRIETOR TO THE WATERBOARD FOR APPROVAL AS REQUIRED BY THE LOCAL COUNCIL.</div>				<div>ARCHITECTURE DESIGN STUDIO PTY LTD</div> <div>ABN: 43 159 401 420</div> <div>43/8 Avenue Of The Americas</div> <div>Newington, NSW 2127</div> <div>Phone: 02 9648 8663   Fax: 02 9648 8664</div> <div>email: info@ads-5.com.au</div>				<div></div> <div>ARCHITECTURE DESIGN STUDIO PTY LTD</div>				<div></div> <div>Member Australian Institute of Architects</div>				<div></div>				<div>This drawing is protected by copyright. It may only be used for the purpose for which it is issued</div>				<div>Client <b>Australian Turkish Maarif Foundation Limited</b></div>				<div>Drawing Title <b>Existing FIRST FLOOR</b></div>				<div>Project No <b>Pn_0648</b></div>	

1 FIRST FLOOR - GFA  
1:200

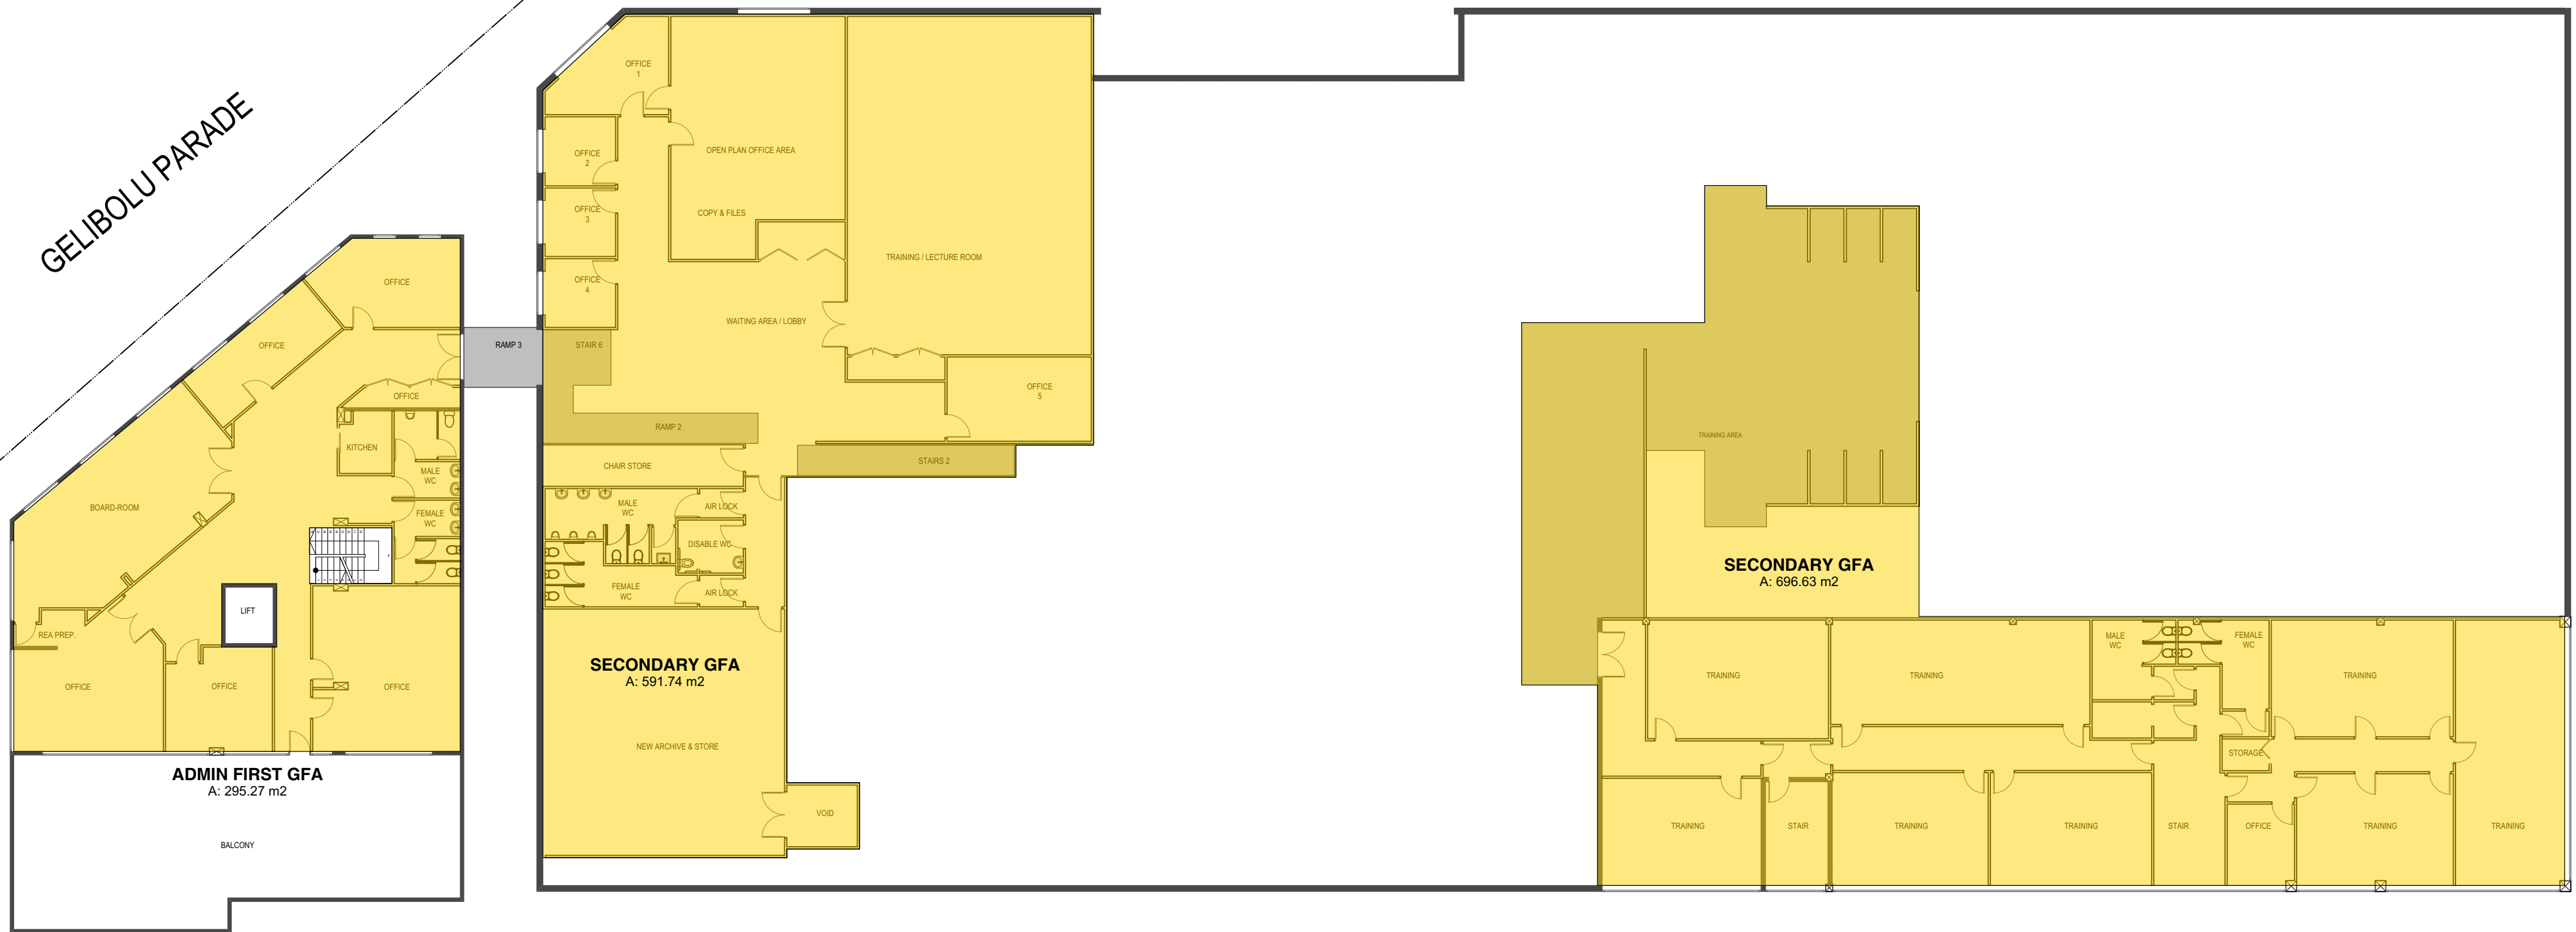

1 GROUND FLOOR - GFA  
1:200

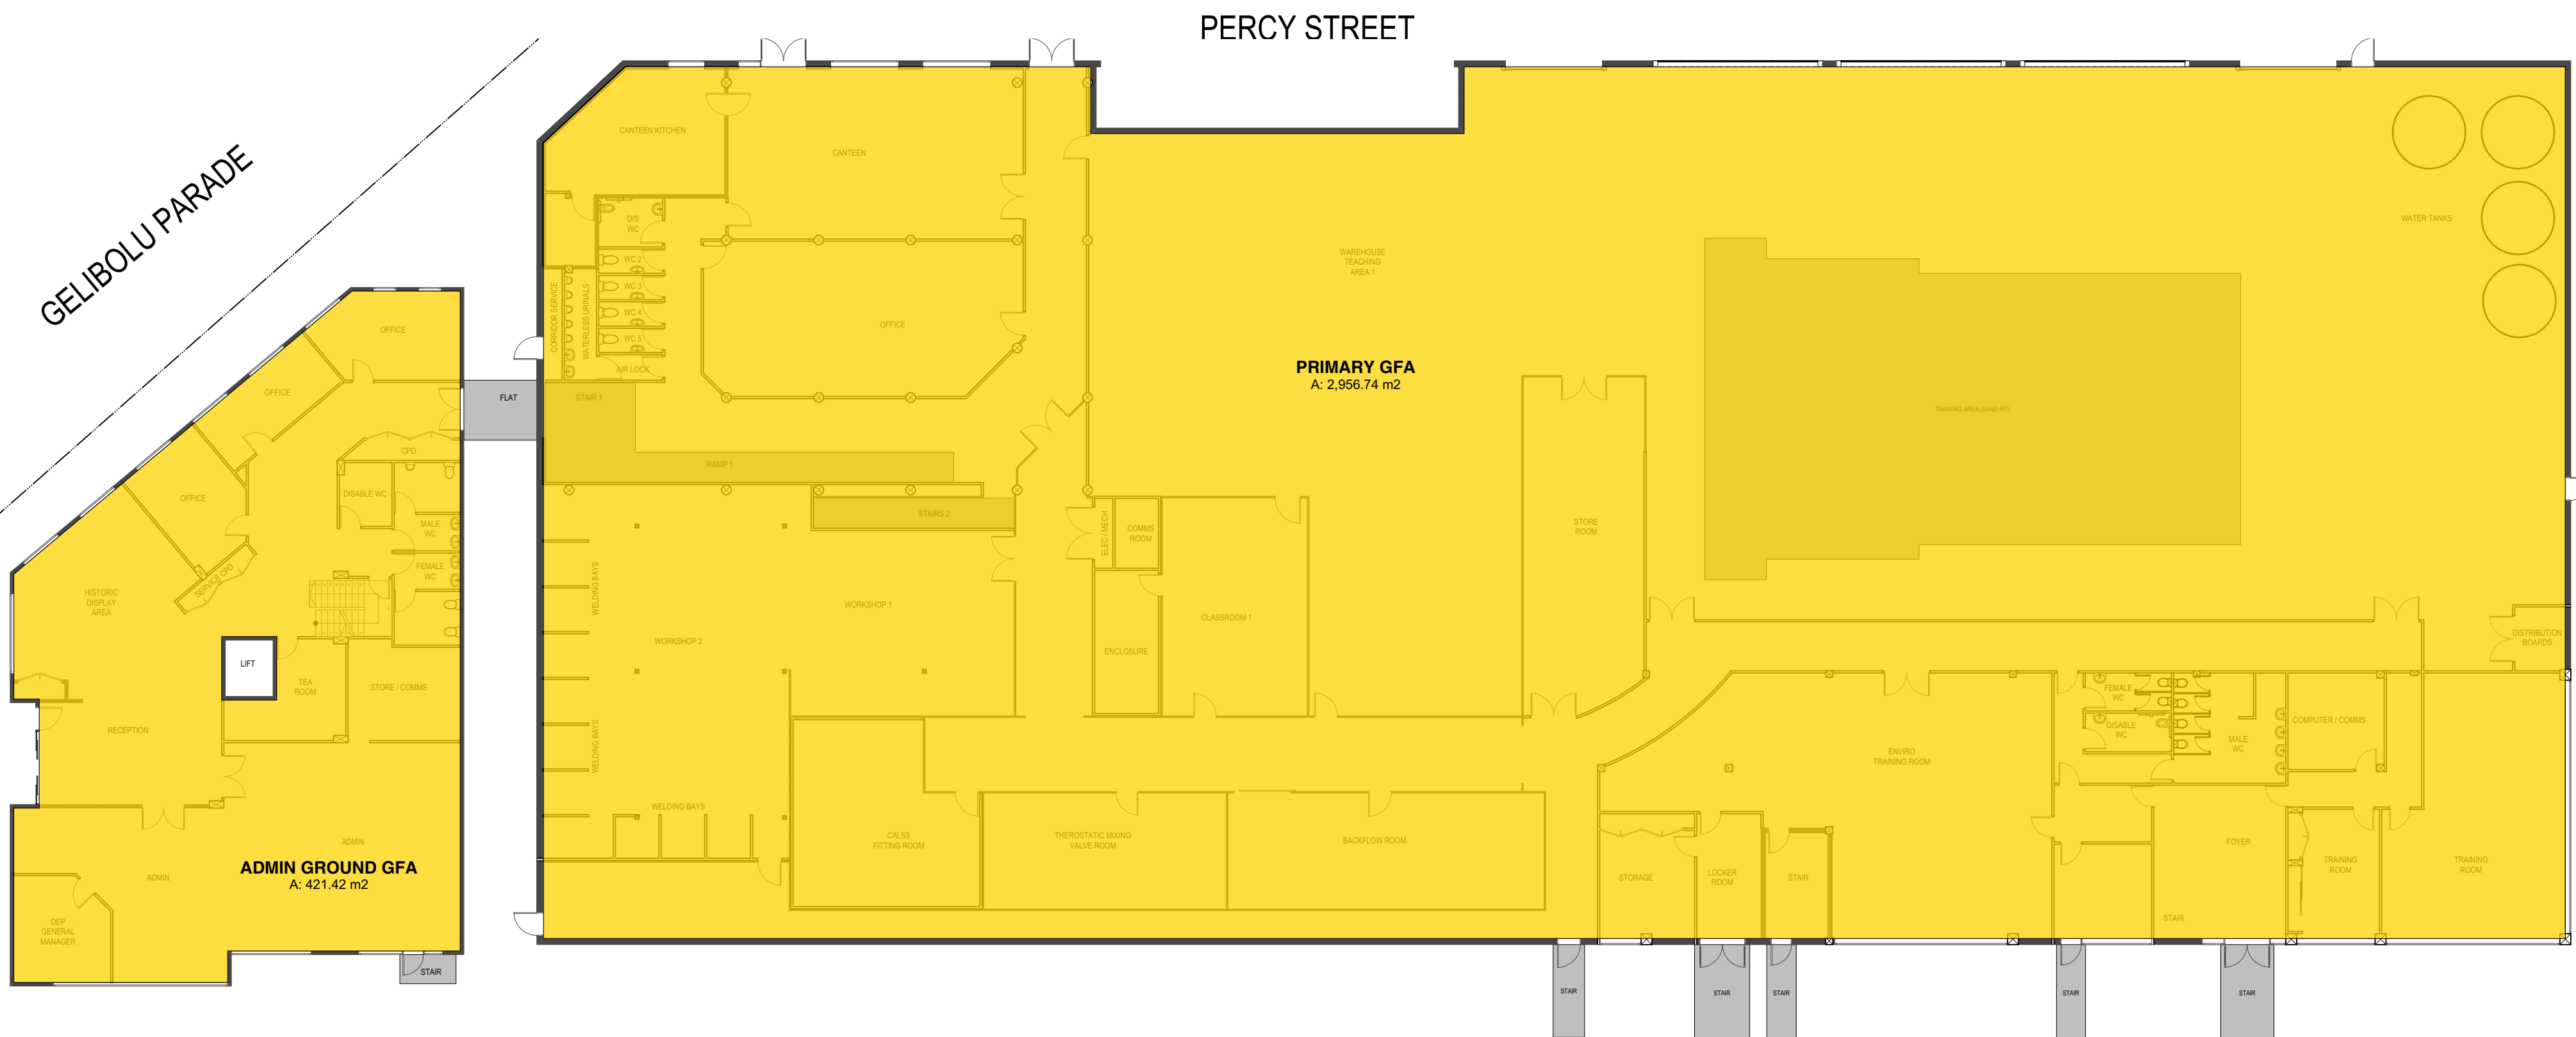

**SITE AREA 7142.7**  
**TOTAL GFA 4961.8**  
**FSR 0.69:1**  
**EXISTING LAYOUT**












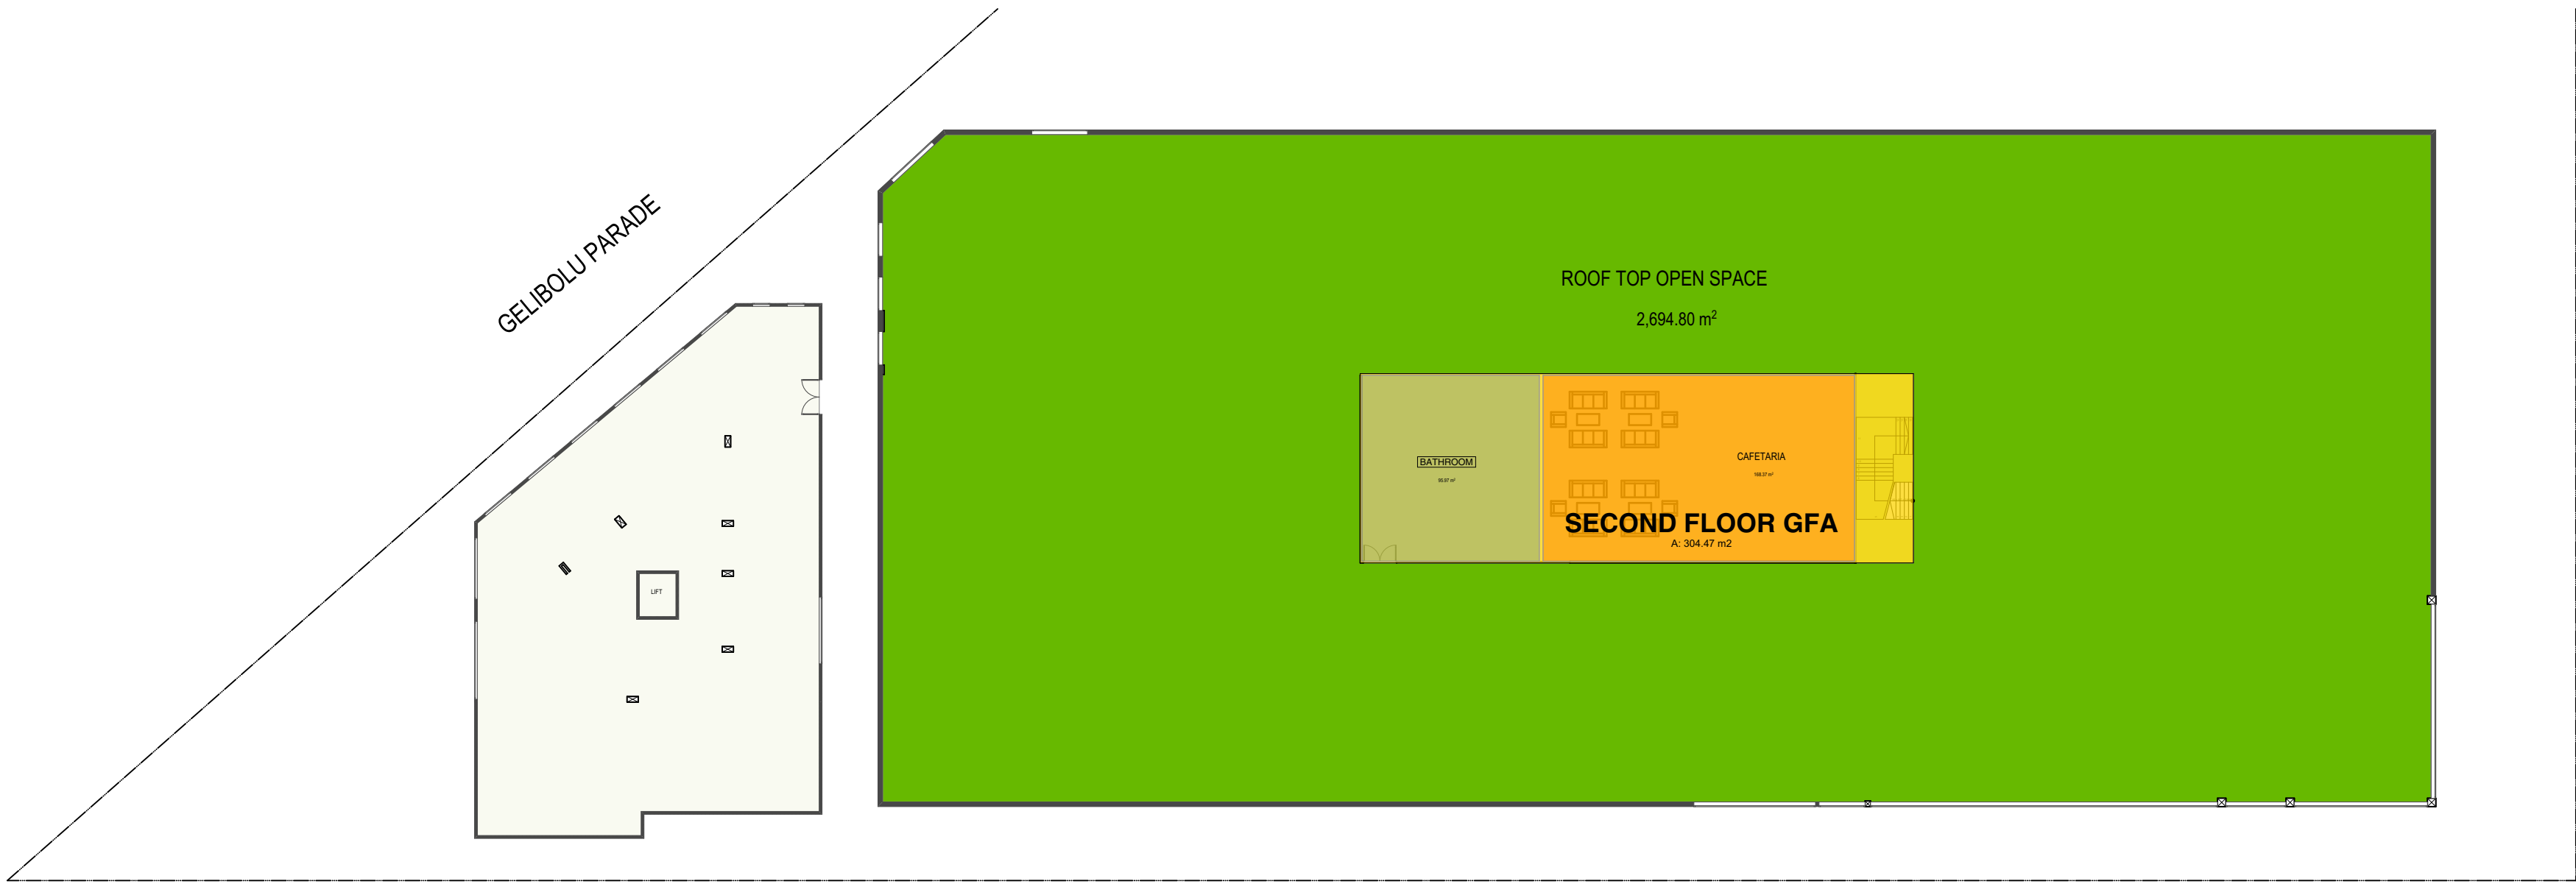


1 FIRST FLOOR  
1:200


PROPOSED LAYOUT

						GENERAL NOTES			- THE WORK IS TO BE COMPLETED WITH THE BUILDING CODE OF AUSTRALIA, SAA CODES AND RELEVANT BY-LAWS.			ARCHITECTURE DESIGN STUDIO PTY LTD												This drawing is protected by copyright. It may only be used for the purpose for which it is issued			Client <b>Australian Turkish Maarif Foundation Limited</b>			Drawing Title <b>Proposed FIRST FLOOR</b>			Project No <b>Pn_0648</b>		
						1. ALL DIMENSIONS AND SIZES ARE IN MILLIMETRES.			ABN: 43 159 401 420																										
						2. DO NOT SCALE DRAWINGS.			- THE BUILDING / MANUFACTURER SHALL CHECK AND VERIFY ALL DIMENSIONS, RL, GROUND LINES AND CONSTRUCTION METHODS PRIOR TO COMMENCEMENT OF WORK.			43/8 Avenue Of The Americas												This drawing is protected by copyright. It may only be used for the purpose for which it is issued			Project Private Educational Institution			Date 19/06/2017			Revision <b>A</b>		
						3. ALL WALL THICKNESSES DIMENSIONED OR NOTED ARE NOMINAL SIZES ONLY.			- PREFERENCES OF DIMENSIONED MEASUREMENT TO BE TAKEN OVER SCALED MEASUREMENTS.			Newington, NSW 2127																							
						4. INFORMATION INDICATED IN THIS DOCUMENT MAY BE CRUCIAL TO THE SAFE AND PROPER FUNCTIONING OF THE PROJECT. DO NOT ALTER ANY ASPECT WITHOUT REFERENCE TO THE ARCHITECT.			- A COPY OF THIS PLAN IS TO BE SUBMITTED BY THE PROPRIETOR TO THE WATERBOARD FOR APPROVAL AS REQUIRED BY THE LOCAL COUNCIL.			Phone: 02 9648 6663   Fax: 02 9648 6664												This drawing is protected by copyright. It may only be used for the purpose for which it is issued			Address 2 PERCY STREET AUBURN NSW 2144 AUSTRALIA			Drawing No <b>A-FE-111-005</b>					
						5. READ THIS DRAWING IN CONJUNCTION WITH RELEVANT CONSULTANT DRAWINGS AND SPECIFICATIONS.						email: info@ad-s.com.au																							
						6. INFORM THE ARCHITECT OF ANY DISCREPANCIES.																		This drawing is protected by copyright. It may only be used for the purpose for which it is issued											
Rev			Date			Amendment			By																										






1 SECOND FLOOR - GFA  
1:300

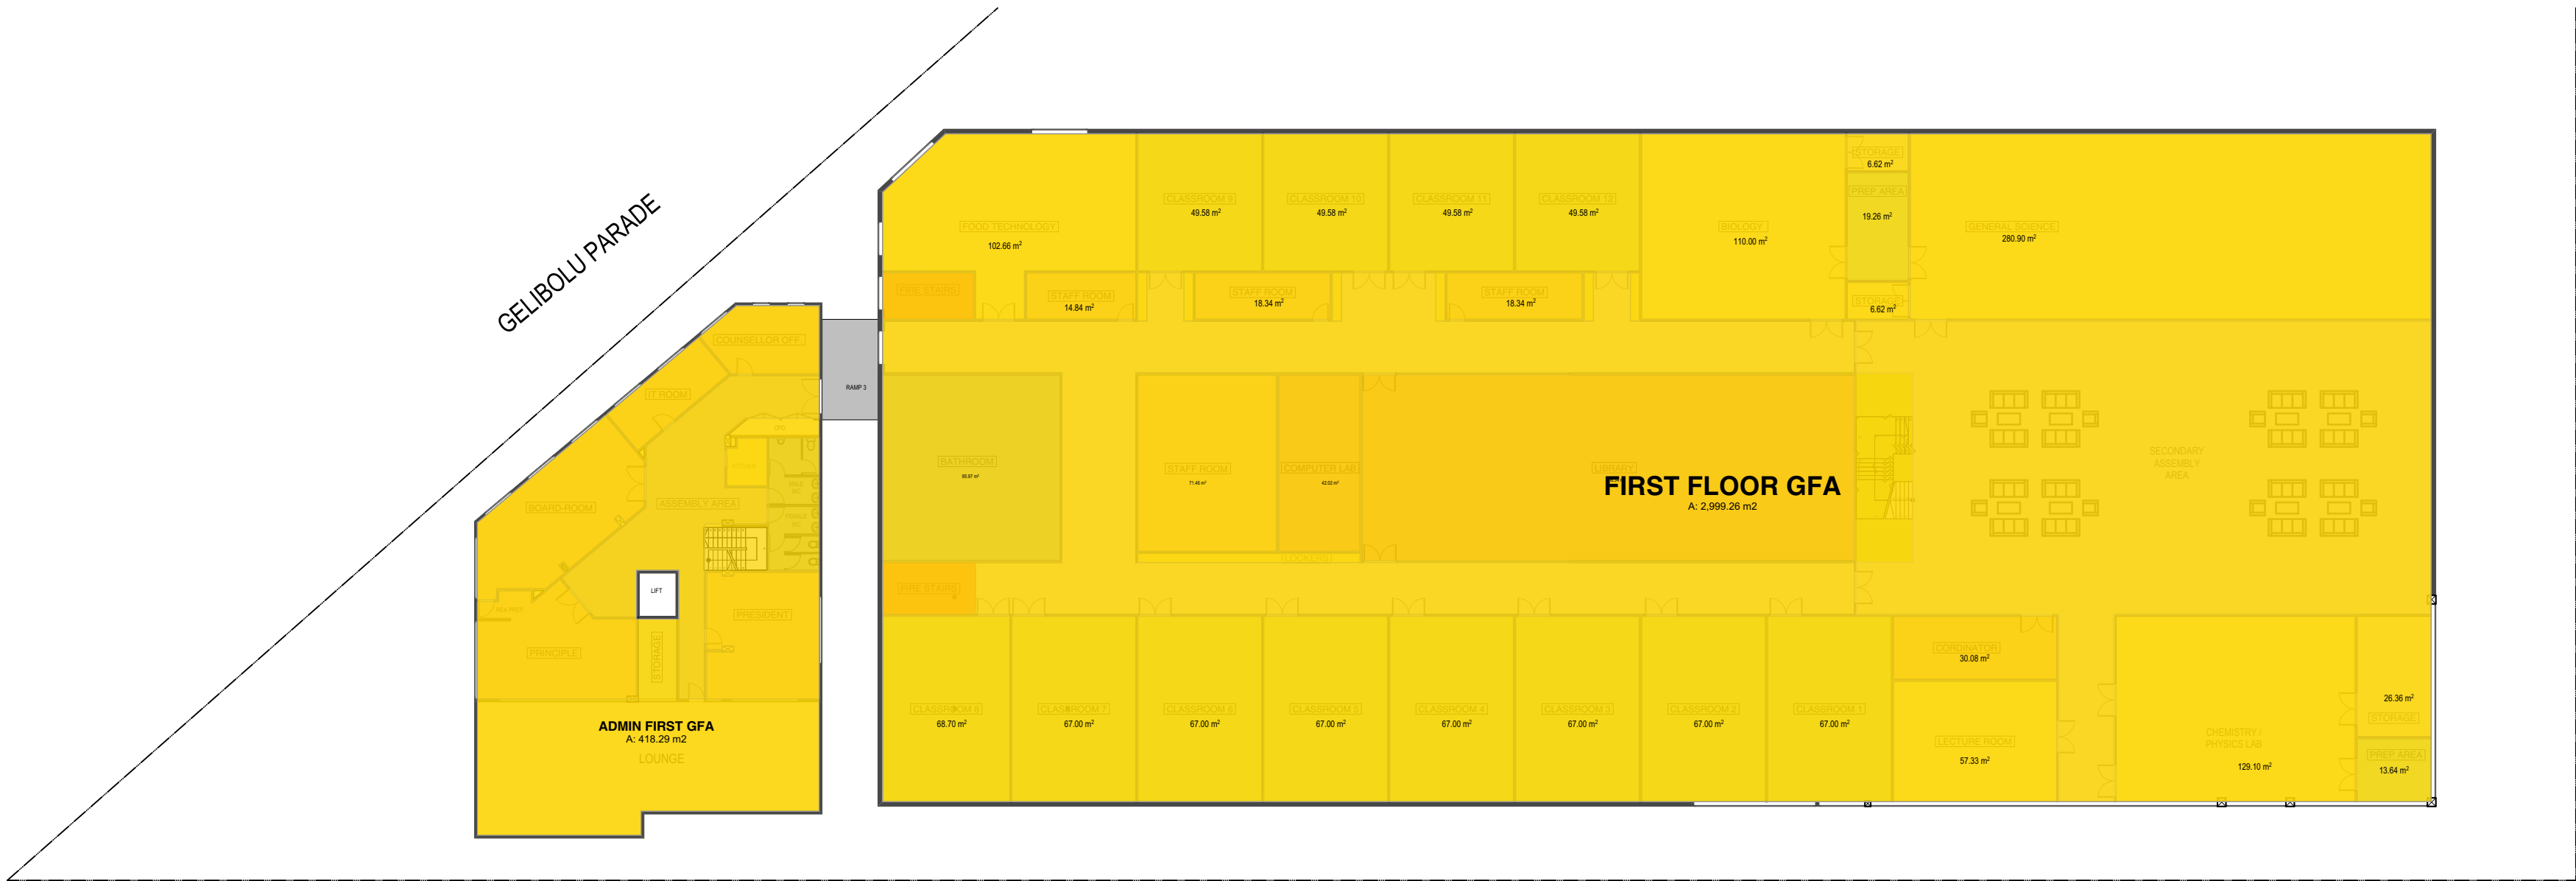

1 FIRST FLOOR - GFA  
1:300

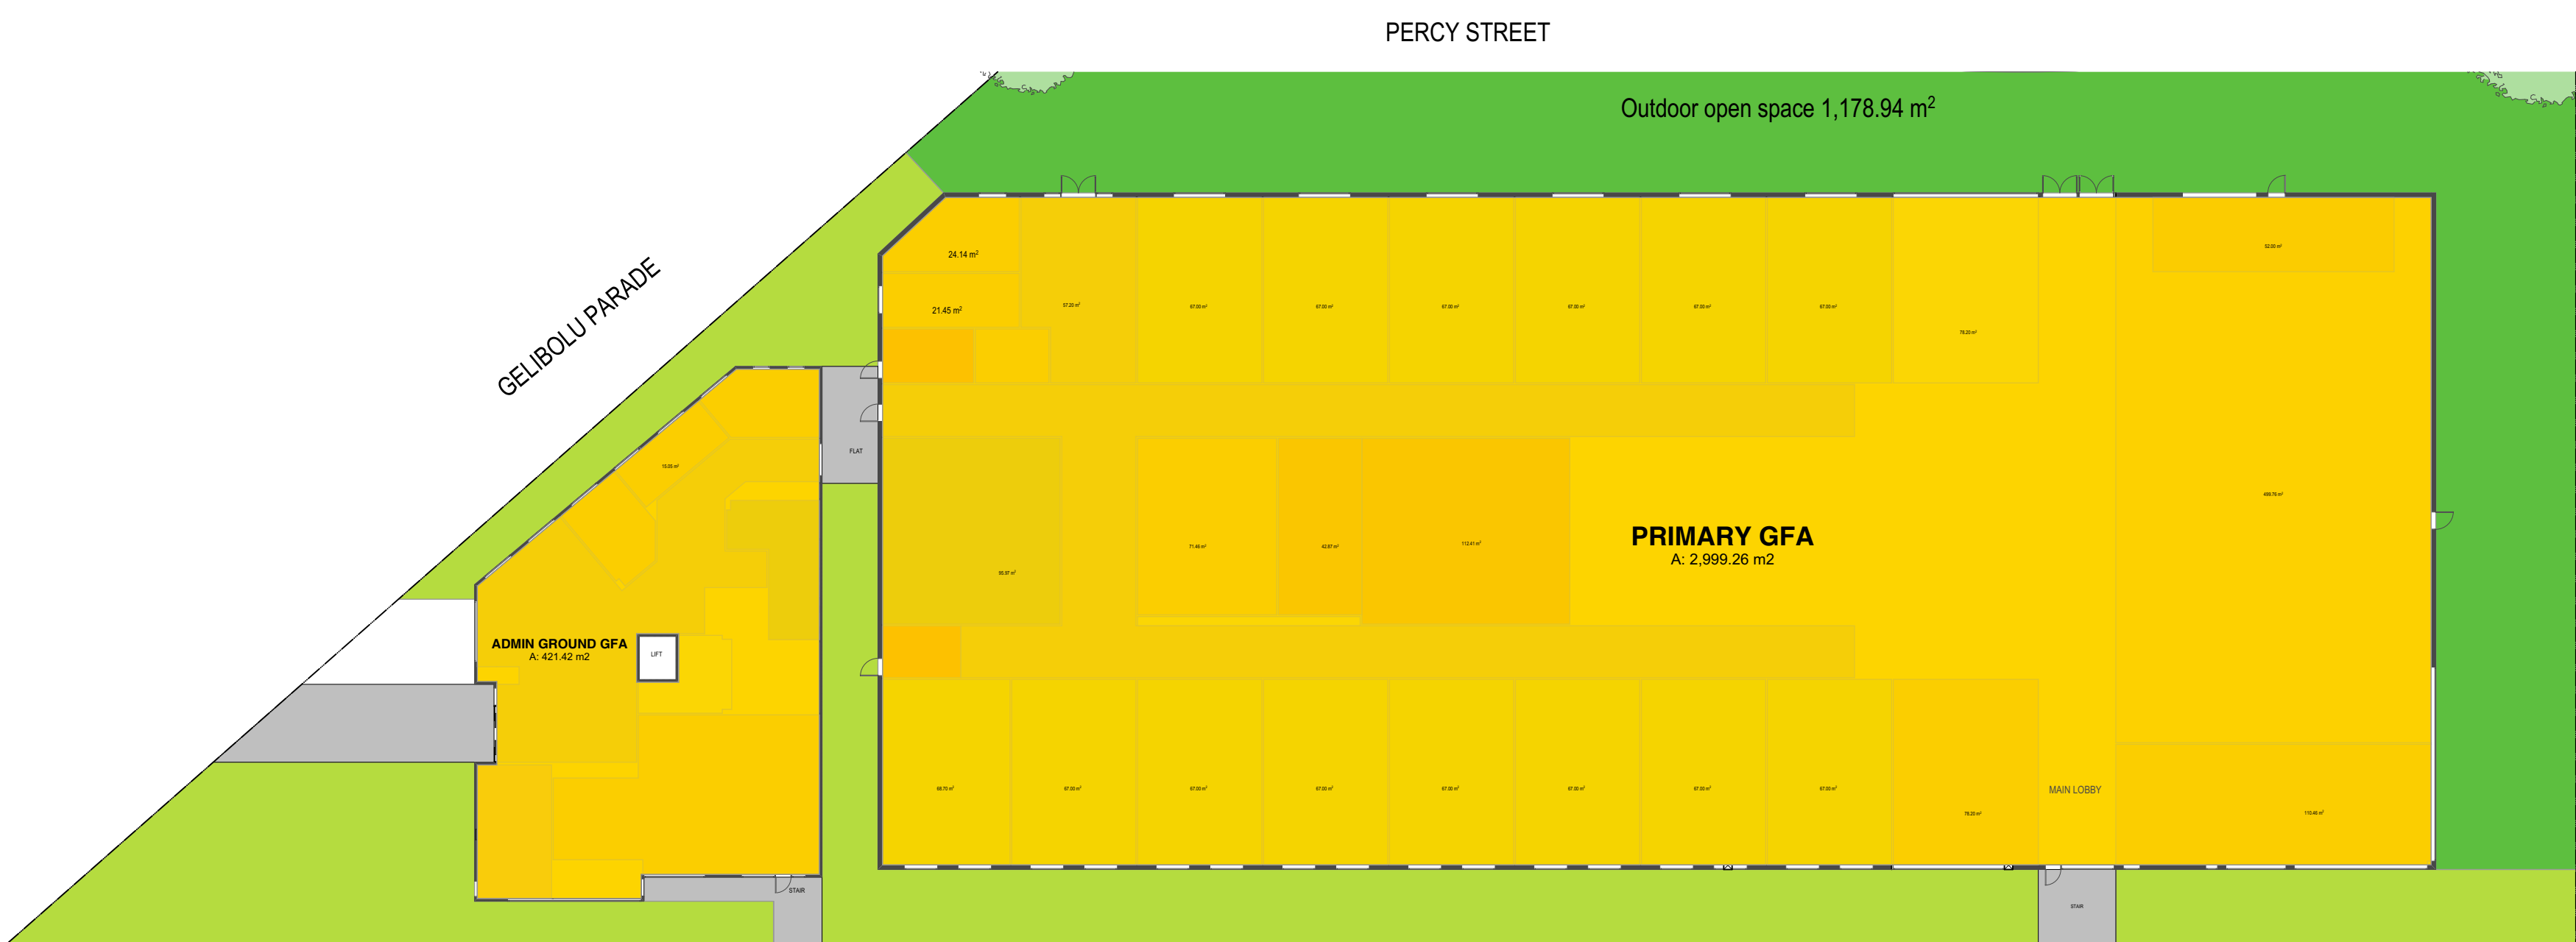

1 GROUND FLOOR - GFA  
1:300

SITE AREA 7142.7

TOTAL GFA 7142.7

FSR 1:1

PROPOSED LAYOUT

Rev			Date	Amendment	By	Rev	Date	Amendment	By


GENERAL NOTES  
1. ALL DIMENSIONS AND SIZES ARE IN MILLIMETRES.  
2. DO NOT SCALE DRAWINGS.  
3. ALL WALL THICKNESSES DIMENSIONED OR NOTED ARE NOMINAL SIZES ONLY.  
4. INFORMATION INDICATED IN THIS DOCUMENT MAY BE CRUCIAL TO THE SAFE AND PROPER FUNCTIONING OF THE PROJECT. DO NOT ALTER ANY ASPECT WITHOUT REFERENCE TO THE ARCHITECT.  
5. READ THIS DRAWING IN CONJUNCTION WITH RELEVANT CONSULTANT DRAWINGS AND SPECIFICATIONS.  
6. INFORM THE ARCHITECT OF ANY DISCREPANCIES.

- THE WORK IS TO BE COMPLETED WITH THE BUILDING CODE OF AUSTRALIA, SAA CODES AND RELEVANT BY-LAWS.  
- THE BUILDING / MANUFACTURER SHALL CHECK AND VERIFY ALL DIMENSIONS, RL, GROUNDLINES AND CONSTRUCTION METHODS PRIOR TO COMMENCEMENT OF WORK.  
- PREFERENCES OF DIMENSIONED MEASUREMENT TO BE TAKEN OVER SCALED MEASUREMENTS.  
- A COPY OF THIS PLAN IS TO BE SUBMITTED BY THE PROPRIETOR TO THE WATERBOARD FOR APPROVAL AS REQUIRED BY THE LOCAL COUNCIL.

ARCHITECTURE DESIGN STUDIO PTY LTD  
ABN: 43 159 401 420  
43/8 Avenue Of The Americas  
Newington, NSW 2127  
Phone: 02 9648 6663 | Fax: 02 9648 6664  
email: info@ad-s.com.au

**ad-s**  
ARCHITECTURE DESIGN STUDIO PTY LTD

**A+**  
Member  
Australian  
Institute of  
Architects

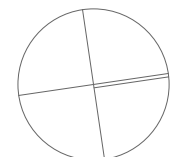

This drawing is protected by copyright. It may only be used for the purpose for which it is issued

A1 Scale 1:200 A3 Scale 1:400  
0 1 2 3 4 5 10m

Client  
**Australian Turkish Maarif Foundation Limited**  
  
Project  
Private Educational Institution  
Address  
2 PERCY STREET AUBURN NSW 2144  
AUSTRALIA

Drawing Title  
**Proposed GFA**  
  
Date  
19/06/2017  
  
Drawing No  
**A-FE-111-007**

Project No  
**Pn\_0648**  
  
Checked  
IS  
  
Revision  
**A**



