


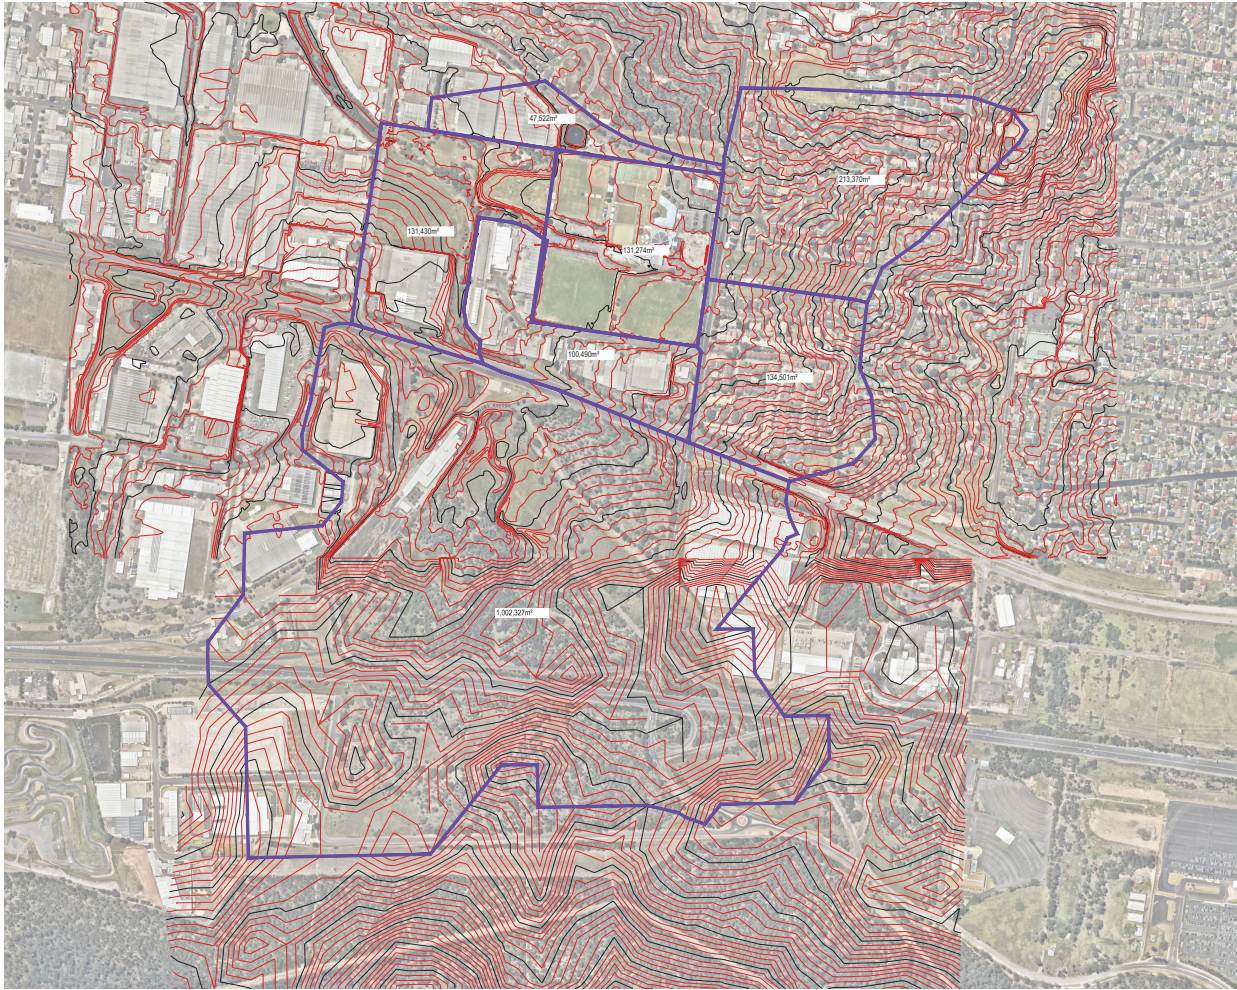

LEGEND	
	131.400m² DRAINAGE CATCHMENT AREA
	CONTOUR - MAJOR
	CONTOUR - MINOR

NO.	REVISION FOR INFORMATION	DATE	BY	DATE
1	DESCRIPTION	DATE	BY	DATE

CLIENT: **PAYNTER DIXON**
Paynter Dixon Construction Pty Limited

ARCHITECT: **AJ+C**
ALLEN JACKSON + COOTNER

CONSULTANT: **WU**
WILLIAMS & WILKINSON


BLACKTOWN WORKERS SPORTS CLUB -
SITE A: OUTDOOR SPORTS FACILITY
SITE B: SENIOR LIVING VILLAGE

TITLE:
CATCHMENT PLAN

PRELIMINARY
NOT FOR CONSTRUCTION

DESIGNED: TP	CHECKED: / /
DRAWN: CPO	FOR REVIEW: / /
SCALE: AS SHOWN	CONSTRUCTION: / /

PROJECT NO.	28811-SYD	DATE: 21/12/2015 6:13:27 PM
DRAWING NO.	C-100	REVISION: 01

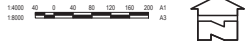

41 DRAWING - BUILDING SERVICES GROUP