


KEY PLAN

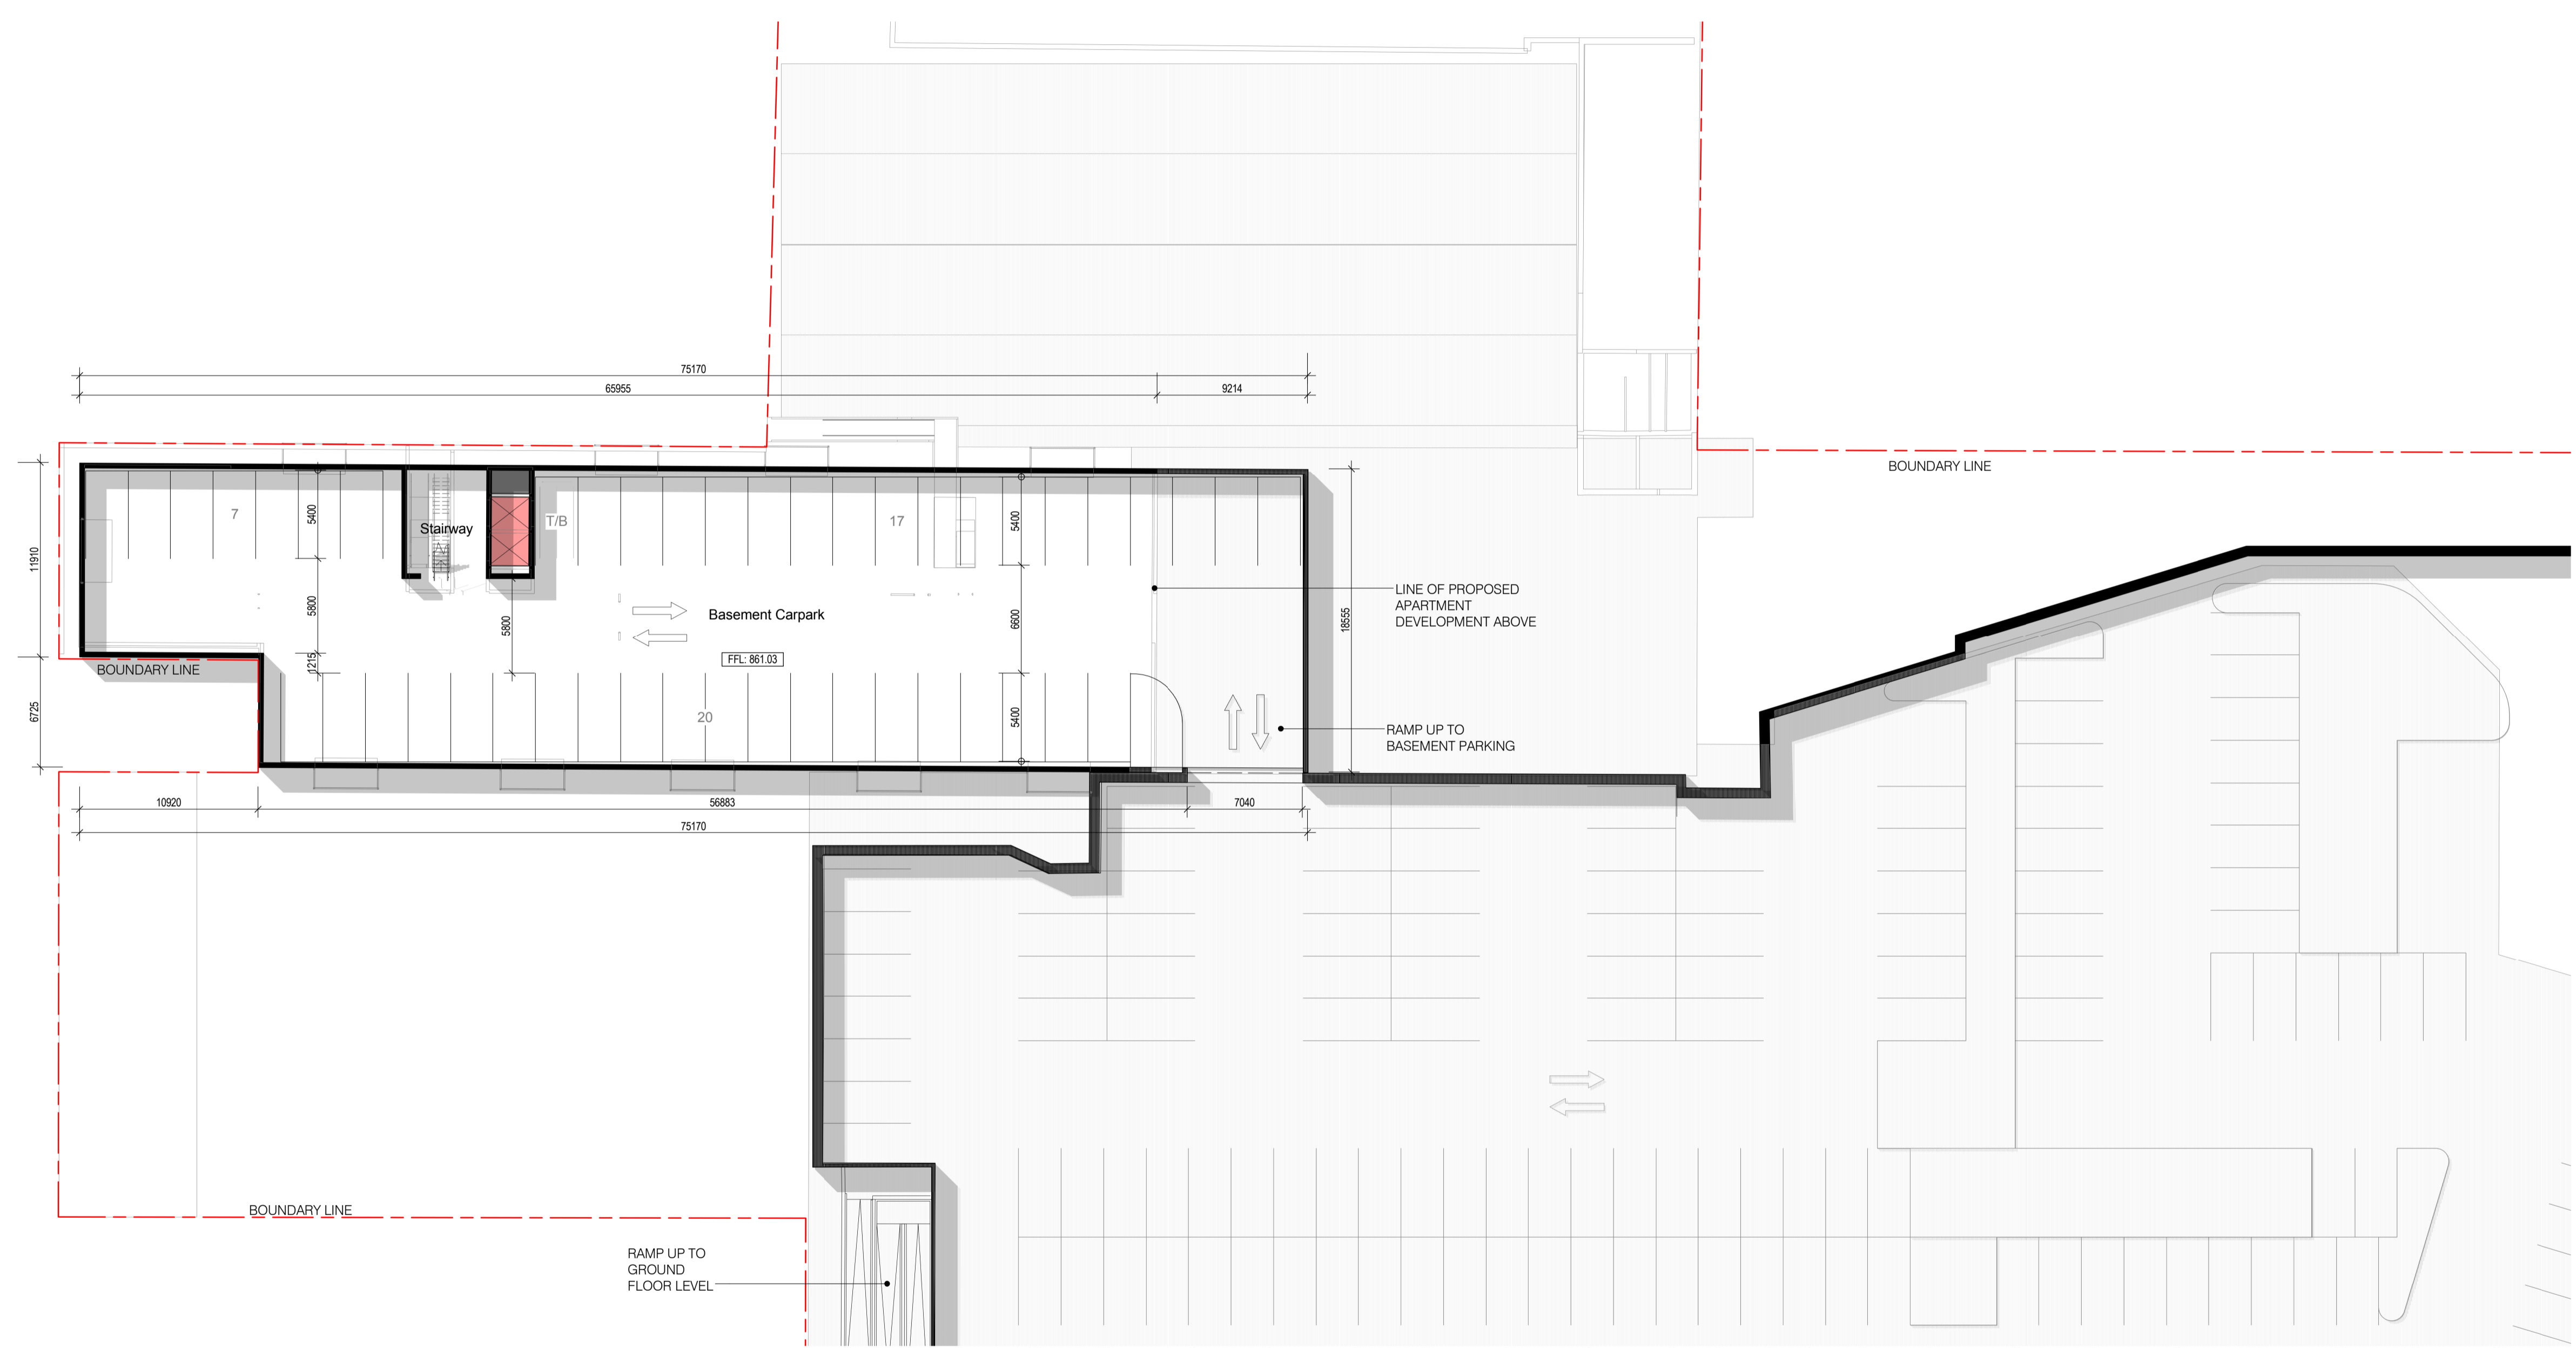

BASEMENT FLOOR PLAN - PROPOSED APARTMENT DEVELOPMENT 1:250