


Locality Map

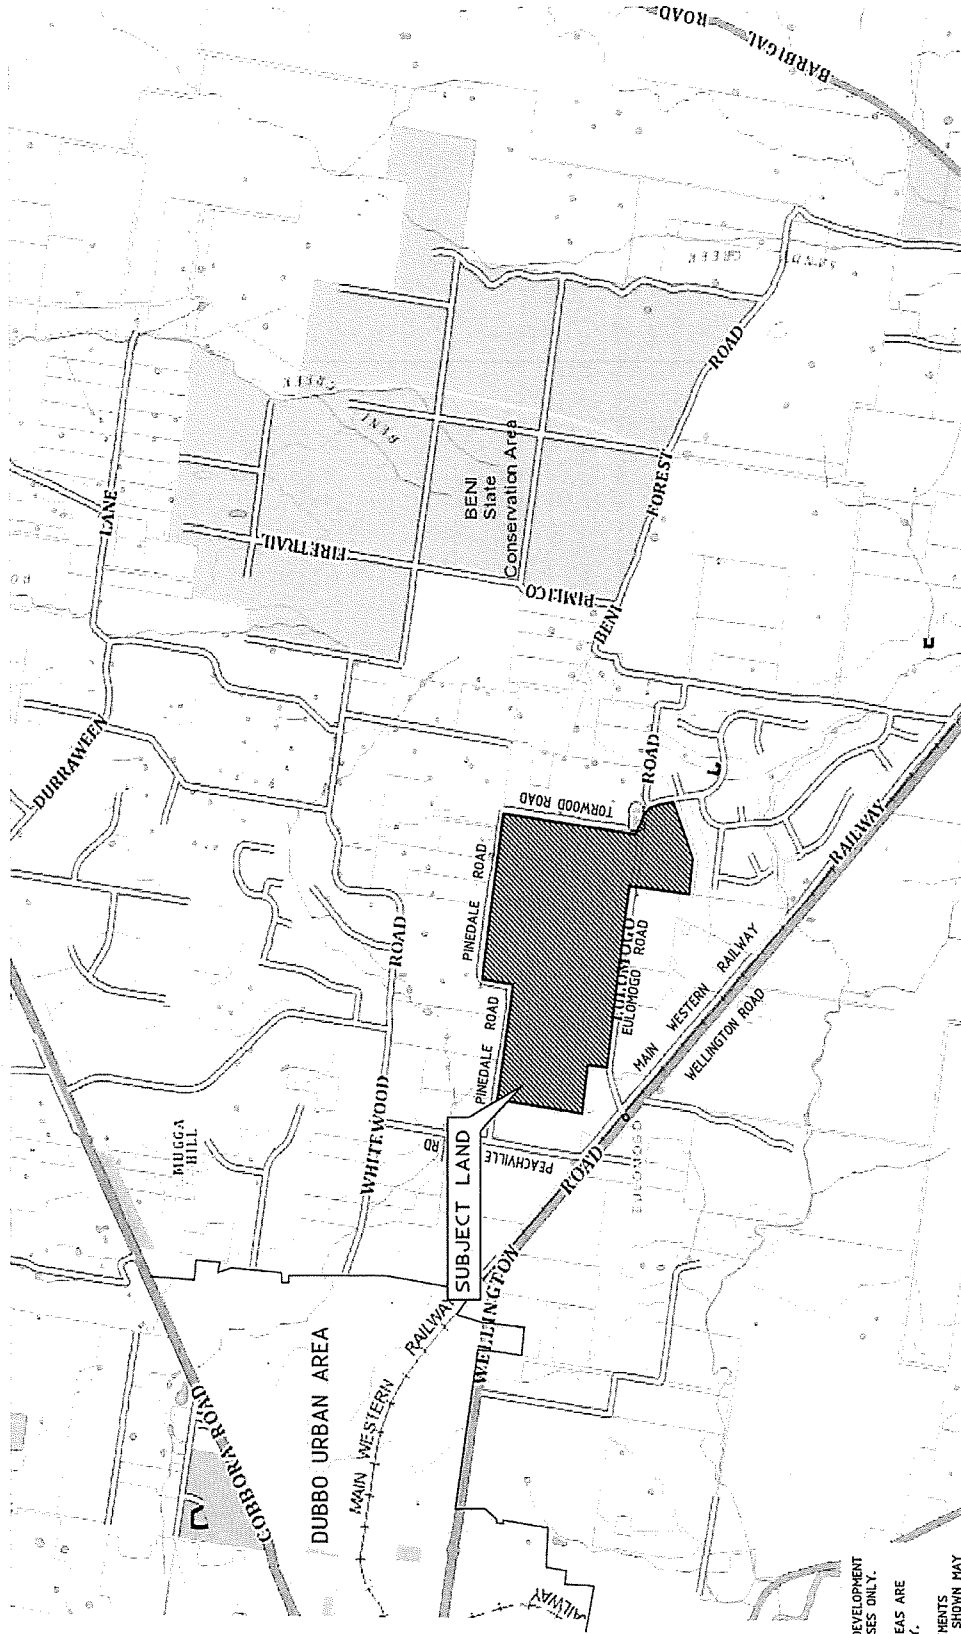

THIS PLAN IS FOR DEVELOPMENT APPLICATION PURPOSES ONLY. DIMENSIONS AND AREAS ARE SUBJECT TO SURVEY. SERVICES AND EASEMENTS OTHER THAN THOSE SHOWN MAY AFFECT THE LAND. THESE MUST BE OBTAINED FROM DETAILED SITE SURVEY AND SURVEY SEARCH.

10/05/2016

HEATH
CONSULTING
ENGINEERS



FIGURE 1
SUBJECT LAND



HEALTH
CONSUMERS
ENGINE

(EV) 000.014 37V05
 0.01 000.014 37V05
 0.01 000.014 37V05
 0.01 000.014 37V05

FIGURE 2
EXISTING BOUNDARIES & SITE DETAIL