


BUILDING ENVELOPE DRAWINGS


Shifted Tower
Tower envelope - 25m x 42m

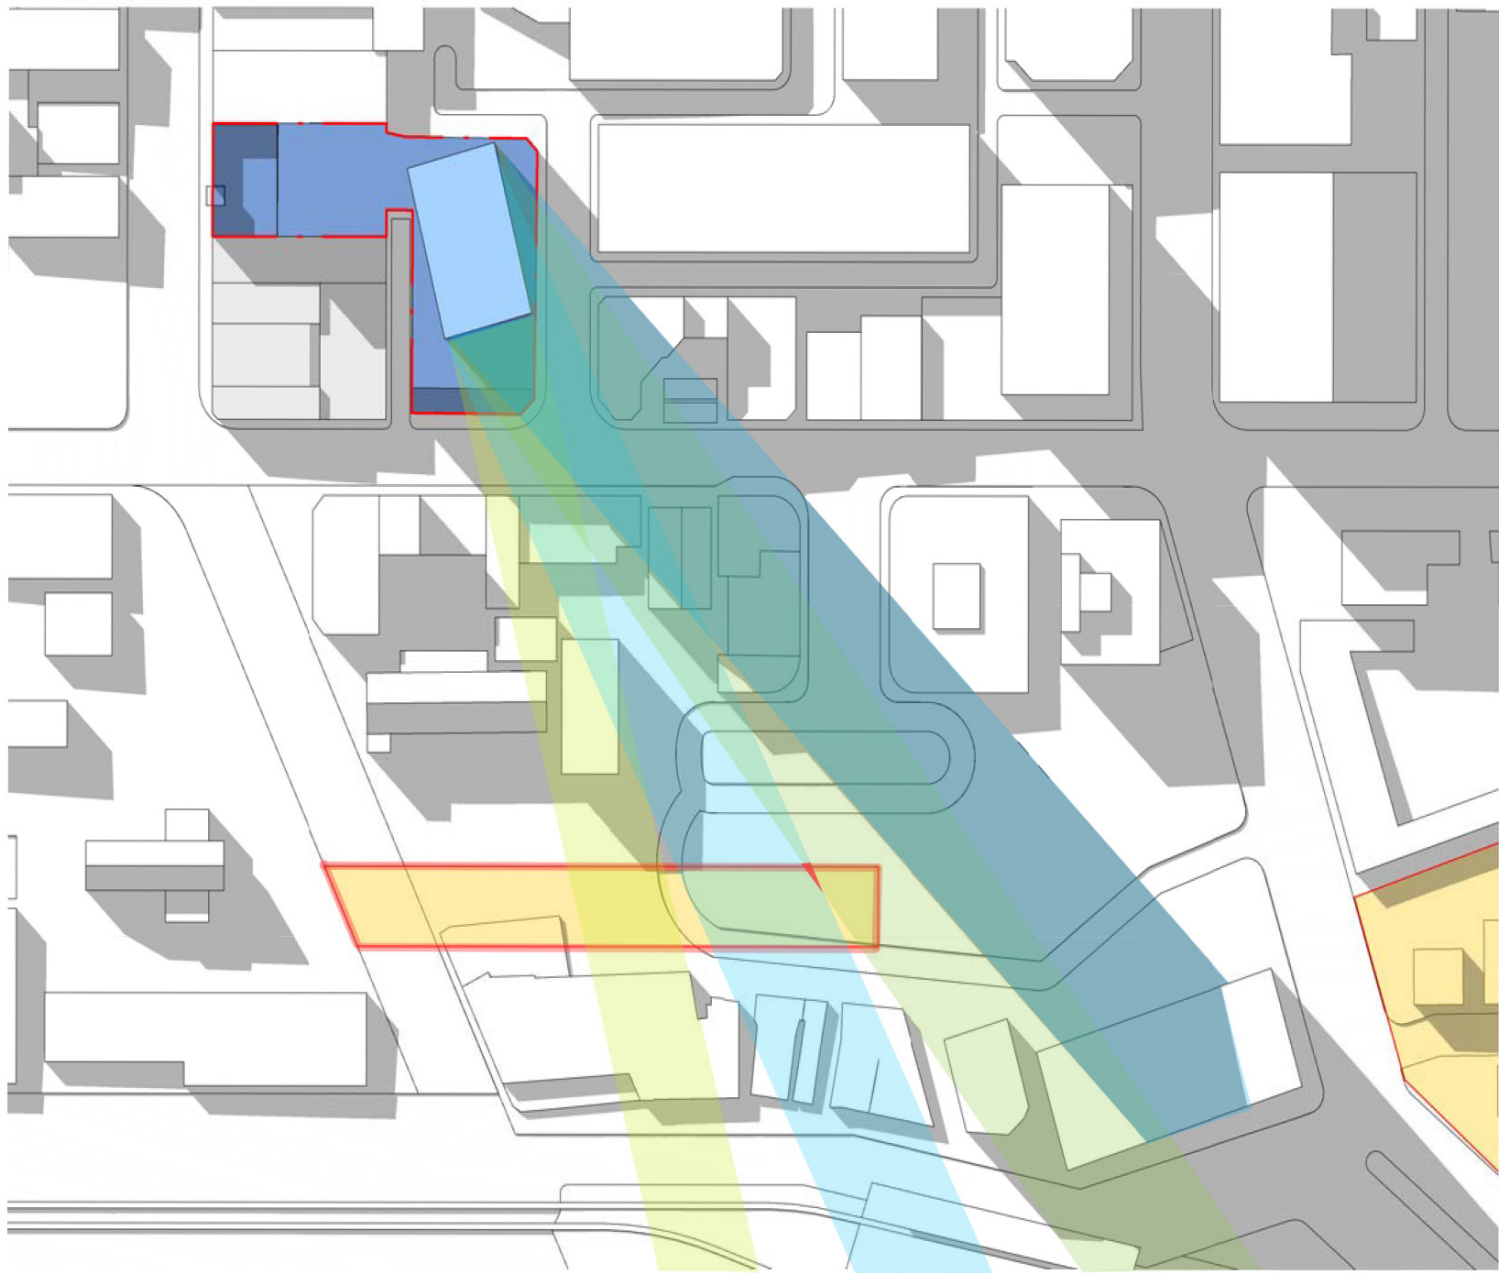

- >45mins of shadow
- 1200
- 1245
- 1330
- 1400

BUILDING ENVELOPE DRAWINGS


Straight Tower 1
Tower envelope - 24m x 42m

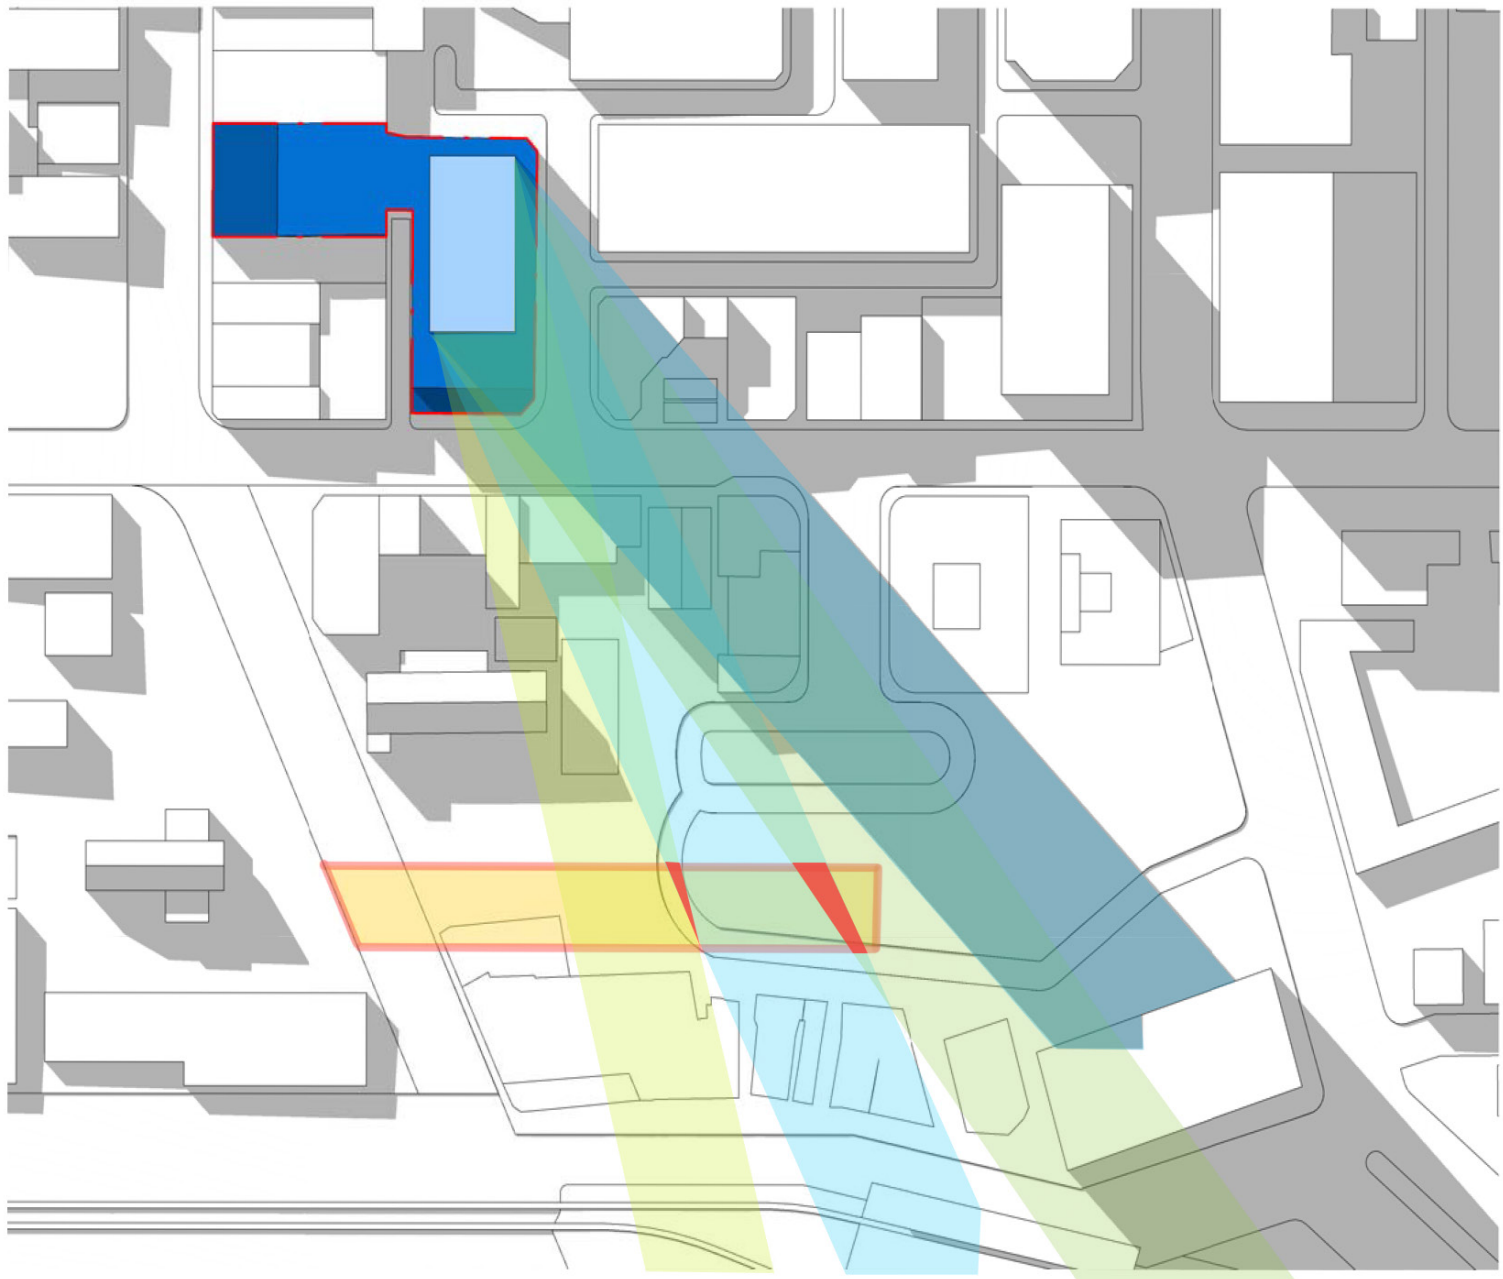

- >45mins of shadow
- 1200
- 1245
- 1330
- 1400

BUILDING ENVELOPE DRAWINGS

Straight Tower 2
Tower envelope - 20m x 42m

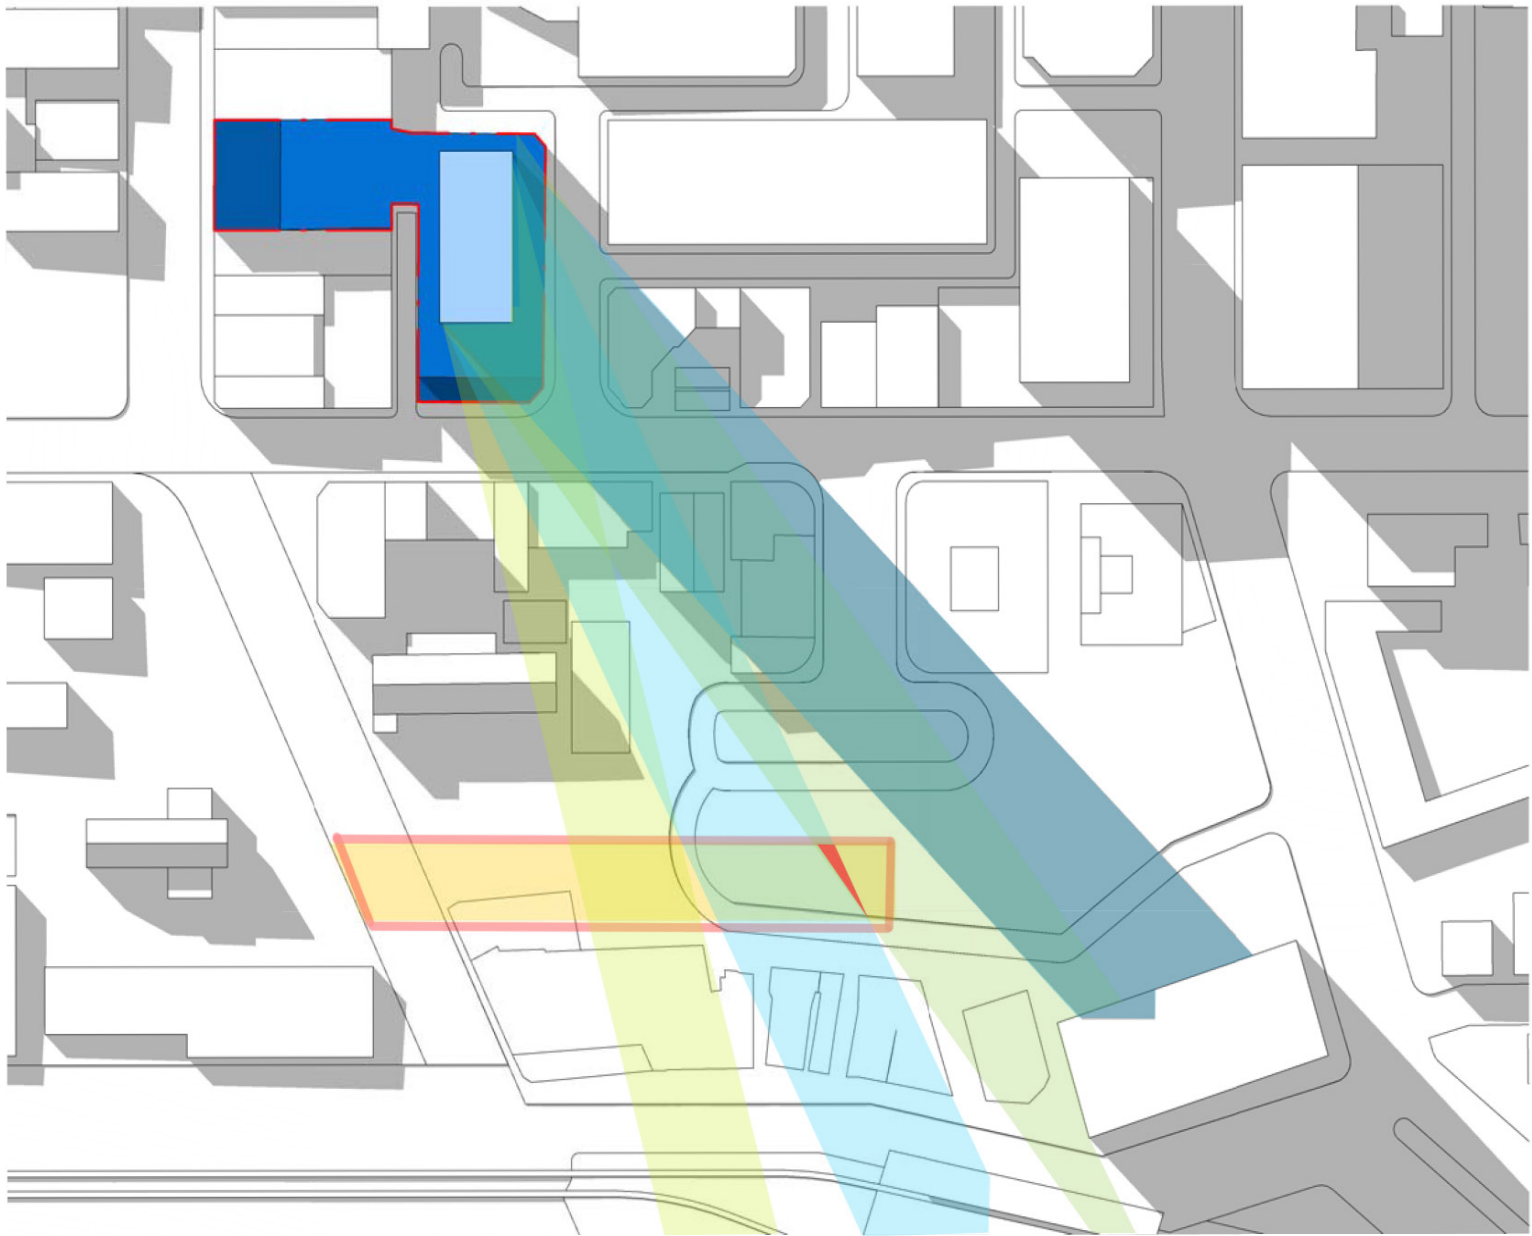

- >45mins of shadow
- 1200
- 1245
- 1330
- 1400