







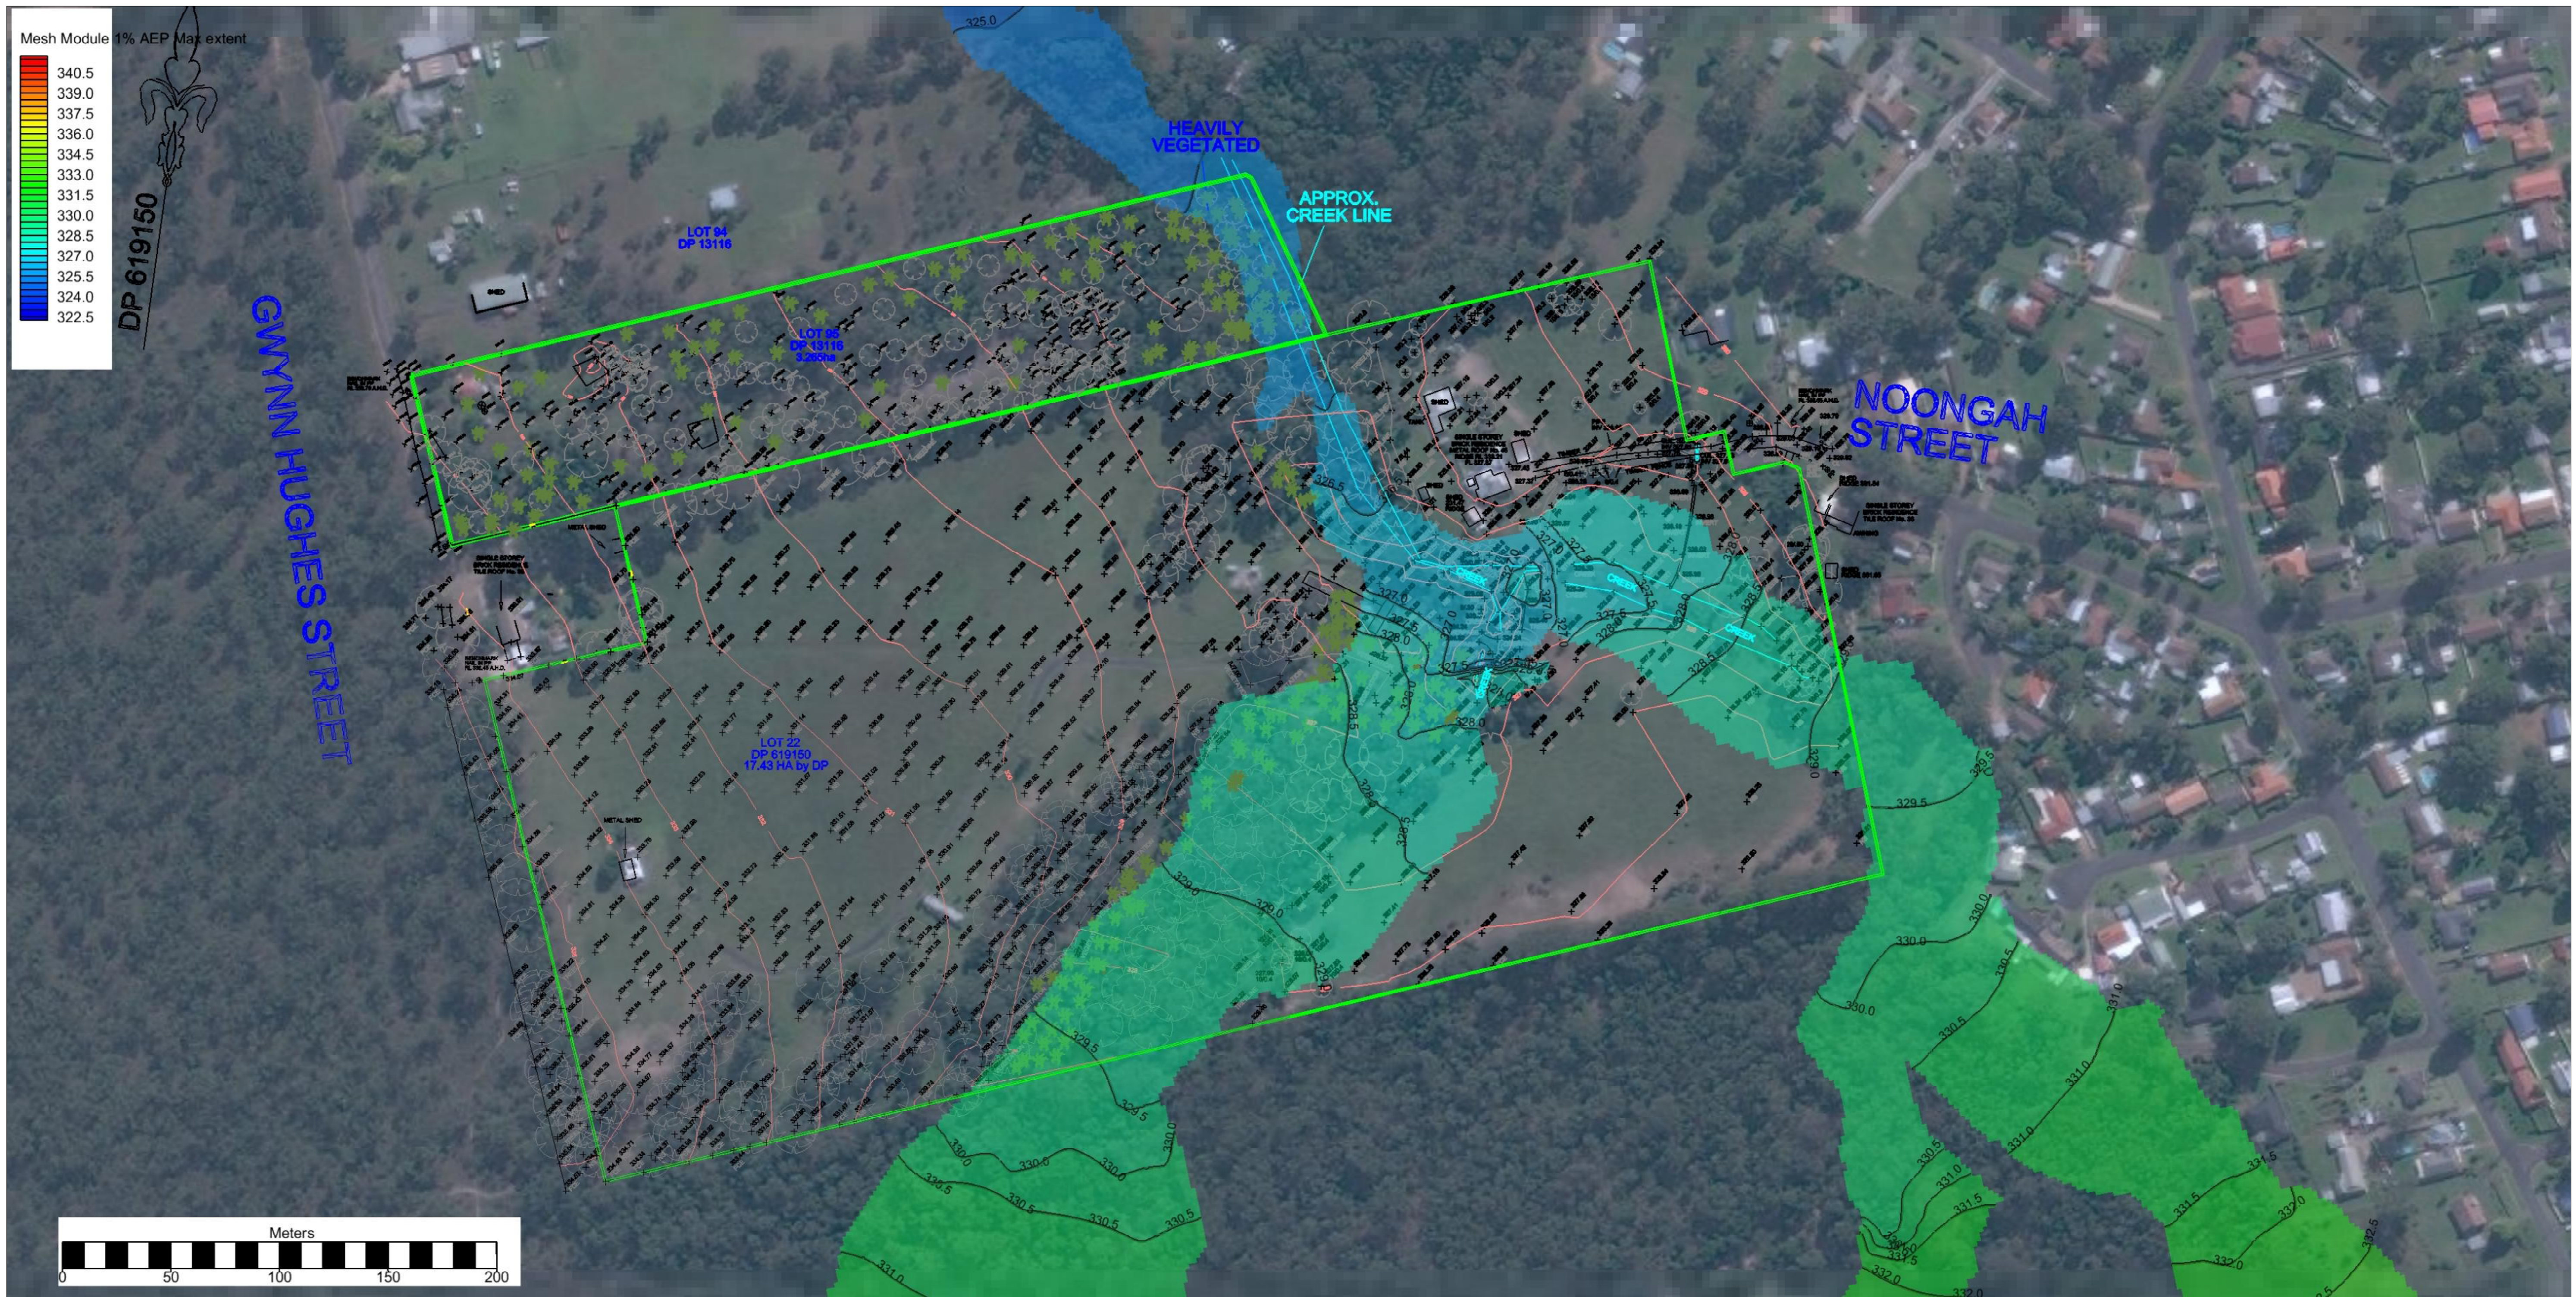

7 **Attachment C: Flood Images**

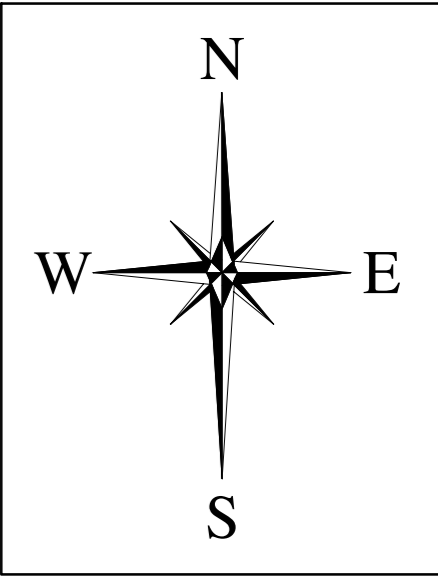

REV.	DESCRIPTION	DATE	ISSUED	<div>BAR SCALE</div> <div></div> <div>UNITS - METRES</div> <div>(C) Copyright Martens & Associates Pty Ltd This drawing must not be reproduced in whole or part without prior written consent of Martens & Associates Pty Ltd</div>	DESIGNED:	DATUM:	CLIENT / PROJECT	<div></div> <div>Consulting Engineers <i>Environment Water Geotechnical Civil</i></div>	TITLE:			DRAWING ID:	
A	FOR REZONING	07.07.2015	JF		BL	mAHD			Preliminary Flood Study: 45 Noongah Street and 25 Gwynn Hughes Street, Bargo, NSW	1% AEP CRITICAL STORM: TUFLOW MODEL MAP RESULT			SK201
					REVIEWED:	HORIZONTAL RATIO:	THIS PLAN MUST NOT BE USED FOR CONSTRUCTION UNLESS SIGNED AS APPROVED BY PRINCIPAL CERTIFYING AUTHORITY All measurements in mm unless otherwise specified		Suite 201, 20 George St, Hornsby, NSW 2077 Australia Phone: (02) 9476 9999 Fax: (02) 9476 8767 Email: mail@martens.com.au Internet: http://www.martens.com.au	PROJECT MANAGER:	PROJECT NO.:	FILE:	REVISION:
					JF	1:1500				JF	P1504816	JD02V01	A
					PAPER SIZE:	VERTICAL RATIO:							
				A1	1:1500								

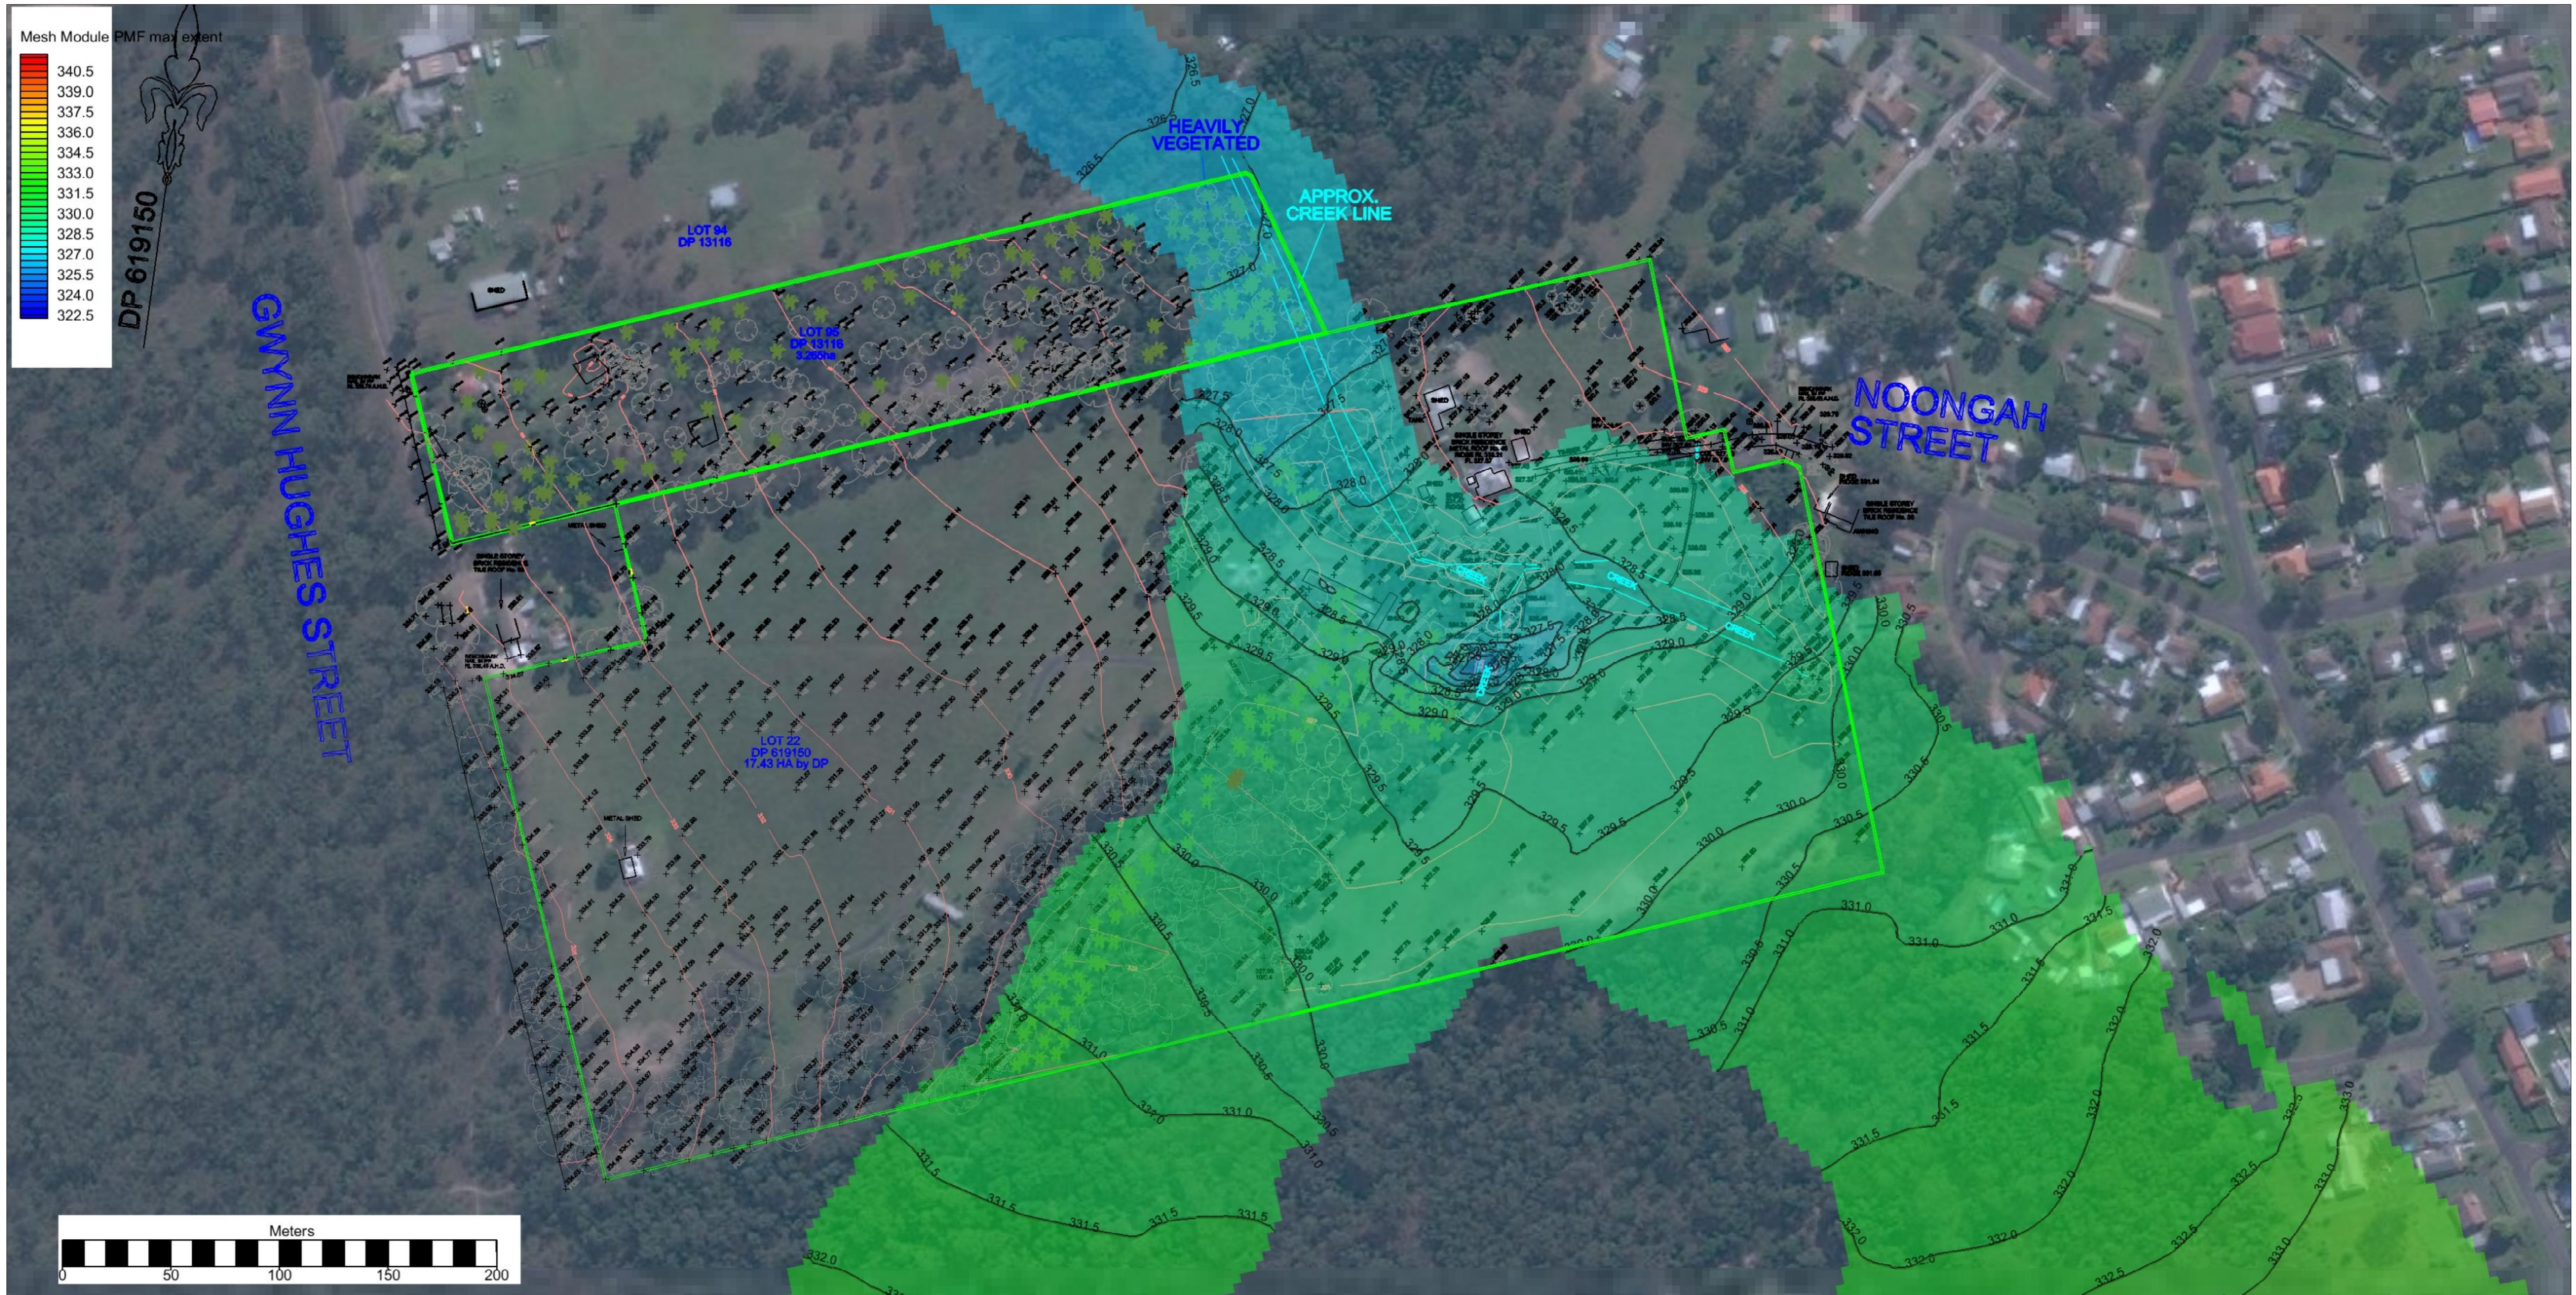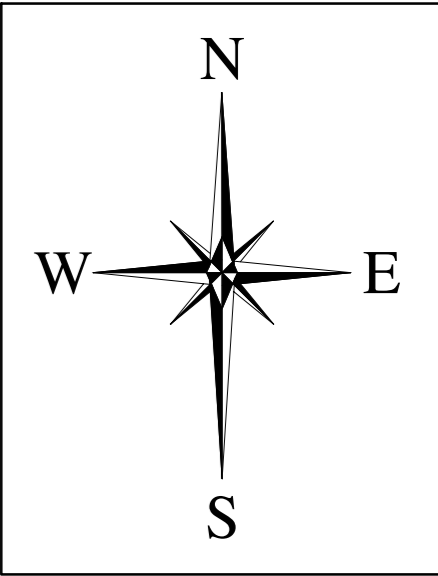

REV.	DESCRIPTION	DATE	ISSUED	BAR SCALE	DESIGNED:	DATUM:	CLIENT / PROJECT	 Consulting Engineers Environment Water Geotechnical Civil	TITLE:	DRAWING ID:
A	FOR REZONING	07.07.2015	JF	 UNITS - METRES (C) Copyright Martens & Associates Pty Ltd This drawing must not be reproduced in whole or part without prior written consent of Martens & Associates Pty Ltd	BL	mAHD	Preliminary Flood Study: 45 Noongah Street and 25 Gwynn Hughes Street, Bargo, NSW		PMF CRITICAL STORM: TUFLOW MODEL MAP RESULT	SK202
					REVIEWED:	HORIZONTAL RATIO:	THIS PLAN MUST NOT BE USED FOR CONSTRUCTION UNLESS SIGNED AS APPROVED BY PRINCIPAL CERTIFYING AUTHORITY All measurements in mm unless otherwise specified		PROJECT MANAGER:	REVISION:
					JF	1:1500	Suite 201, 20 George St, Hornsby, NSW 2077 Australia Phone: (02) 9476 9999 Fax: (02) 9476 8767 Email: mail@martens.com.au Internet: http://www.martens.com.au	JF	PROJECT NO.: P1504816	A
					PAPER SIZE:	VERTICAL RATIO:			FILE: JD02V01	
					A1	1:1500				