


PLAN FORM 2 (A2)

WARNING: CREASING OR FOLDING WILL LEAD TO REJECTION

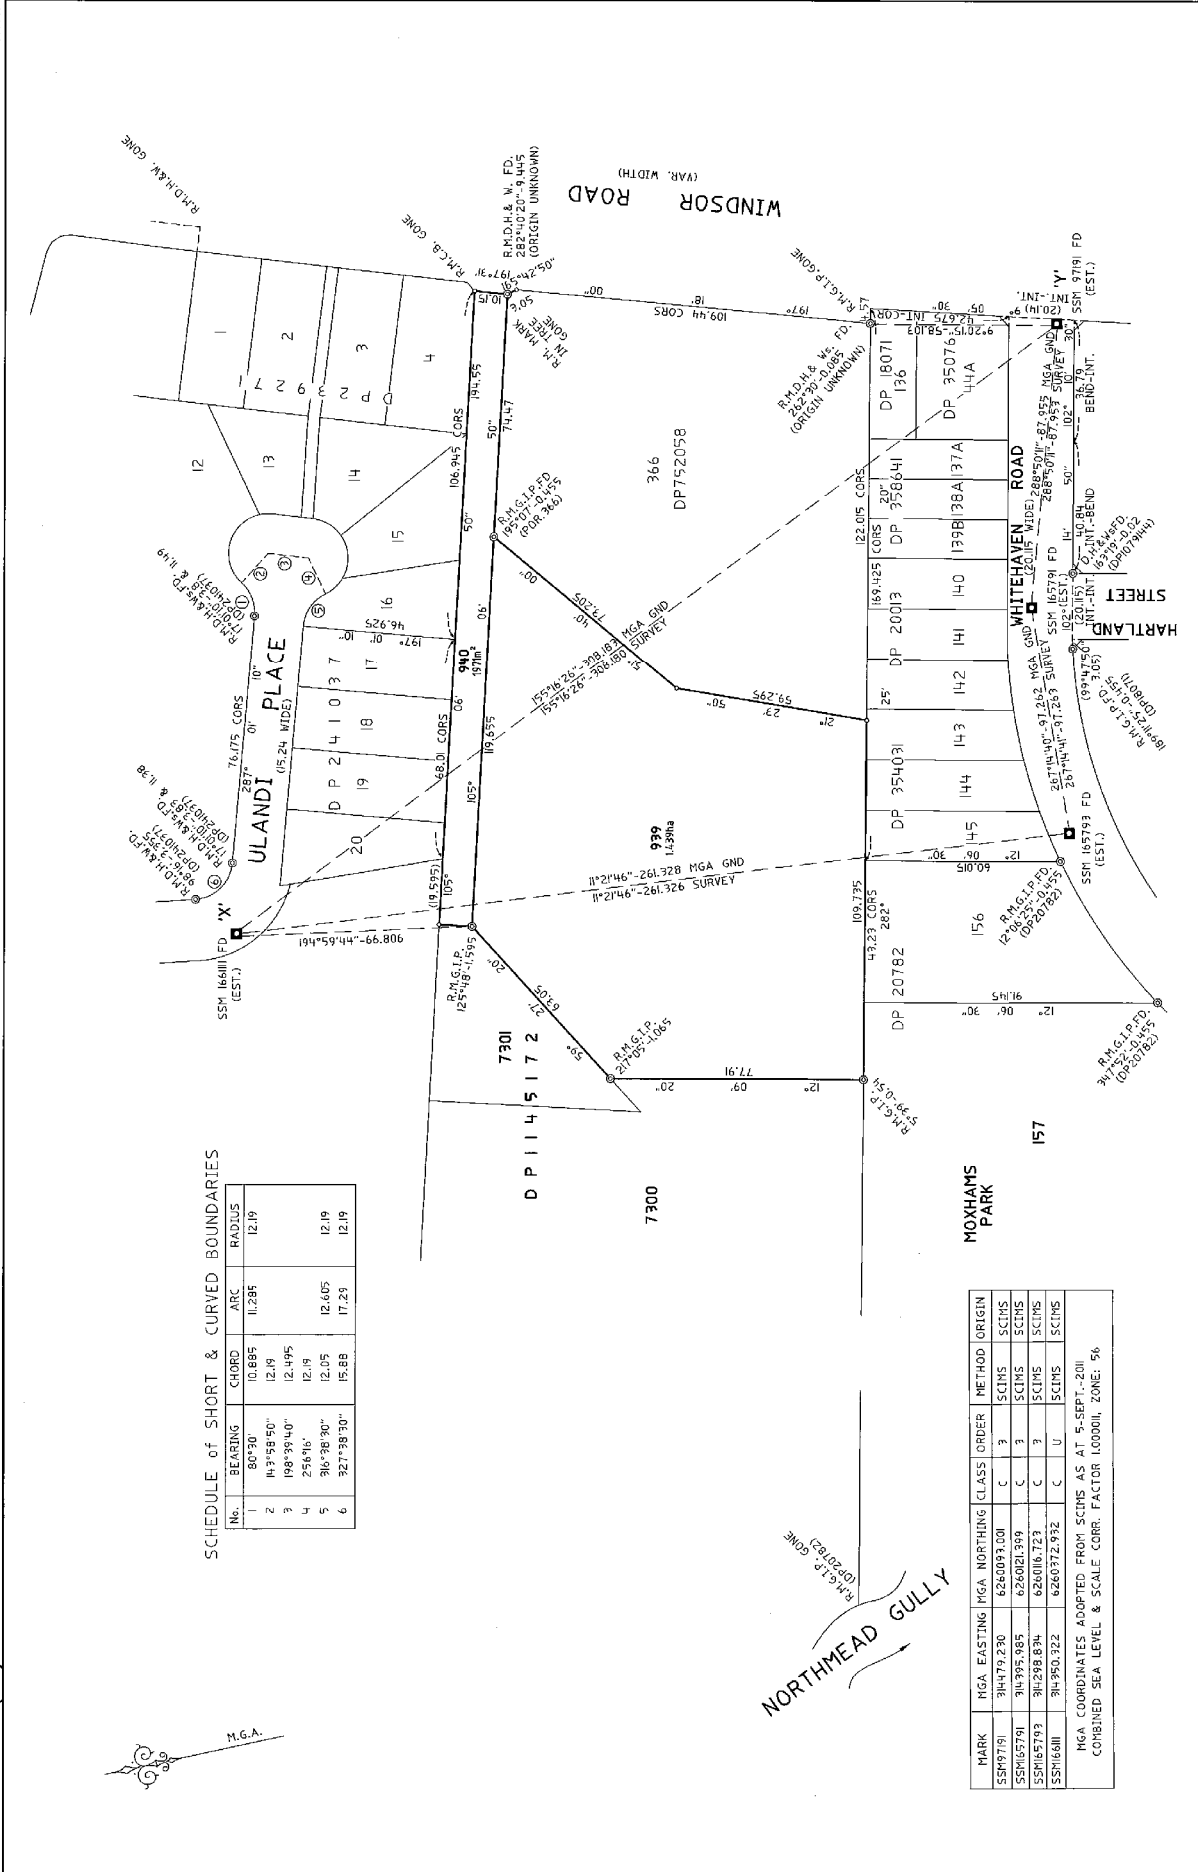

SCHEDULE OF SHORT & CURVED BOUNDARIES

No.	BEARING	CHORD	ARC	RADIUS
1	80°30'	10.685	11.285	12.19
2	143°58'50"	12.19		
3	198°39'40"	12.495		
4	256°16'	12.19		
5	316°38'30"	12.05	12.605	12.19
6	327°38'30"	15.88	17.23	12.19

MARK	MGA EASTING	MGA NORTHING	CLASS	ORDER	METHOD	ORIGIN
SSM97191	394772.230	6260093.001	C	3	SCINS	SCINS
SSM65791	394935.965	6260021.349	C	3	SCINS	SCINS
SSM65793	394938.894	6260116.723	C	3	SCINS	SCINS
SSM16681	394950.322	6260372.932	C	U	SCINS	SCINS

MGA COORDINATES ADAPTED FROM SCINS AS AT 5-SEPT-2011
COMBINED SEA LEVEL & SCALE CORR. FACTOR 1.000011, ZONE: 56

Surveyor: ADRIAN BARDEN
Date of Survey: 8/11/2011
Surveyors Ref: S1294

PLAN OF UNFORMED CROWN PUBLIC ROAD CREATING LOT 940 FOR FIRST TITLE CREATION AND ROAD CLOSING UNDER THE ROADS ACT, 1993 AND PLAN OF DELIMITATION OF LOT 7053 DP1028240

LGA: PARRAMATTA
Locality: NORTHMEAD
Subdivision No: _____
Lengths are in metres. Reduction Ratio: 1:800

Registered
12.9.2012

DP1176567 P


DEPOSITED PLAN ADMINISTRATION SHEET

Sheet 1 of 1 sheet(s)

SIGNATURES, SEALS AND STATEMENTS of intention to dedicate public roads, public reserves and drainage reserves or create easements, restrictions on the use of land and positive covenants

IT IS INTENDED TO CLOSE THE ROAD SHOWN AS LOT 940.

THIS PLAN IS EXEMPT FROM SUBDIVISION CERTIFICATE UNDER SECTION 23G(b) OF THE CONVEYANCING ACT.

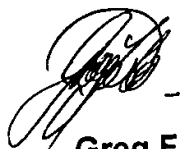

Greg Foster
Director|Strategic Policy
& Projects|Crown Lands

If space is insufficient use PLAN FORM 6A annexure sheet

Crown Lands NSW/Western Lands Office Approval

I, IAN LAMONT in approving this plan certify
(Authorised Officer)

that all necessary approvals in regard to the allocation of the land shown herein have been given

Signature: Ian Lamont

Date: 27-6-2012

File Number: 09-06902

Office: METROPOLITAN

Subdivision Certificate

I certify that the provisions of s.109J of the Environmental Planning and Assessment Act 1979 have been satisfied in relation to:

the proposed set out herein
(insert 'subdivision' or 'new road')

* Authorised Person/*General Manager/*Accredited Certifier

Consent Authority:

Date of Endorsement:

Accreditation no:

Subdivision Certificate no:

File no:

* Strike through inapplicable parts.



DP1176567 S

Office Use Only

Registered:  12.9.2012

Title System: Crown & Torrens

Purpose: ~~First Title Creation Roads Act and Delimitation~~

PLAN OF UNFORMED CROWN PUBLIC ROAD CREATING LOT 940 FOR FIRST TITLE CREATION AND ROAD CLOSING UNDER THE ROADS ACT, 1993 AND PLAN OF DELIMITATION OF LOT 7053 DP1028240

LGA: Parramatta

Locality: Northmead

Parish: St John

County: Cumberland

Survey Certificate

I, ADRIAN PHILLIP BARDEN (REG. No. 23)

of GRINSELL & JOHNS PTY LTD PO Box 150 Bankstown NSW 1885
a surveyor registered under the Surveying and Spatial Information Act 2002, certify that the survey represented in this plan is accurate, has been made in accordance with the Surveying and Spatial Information Regulation 2006 and was completed on: 8 NOVEMBER 2011

The survey relates to THE WHOLE.

(specify the land actually surveyed or specify any land shown in the plan that is not the subject of the survey)

Signature: Adrian Barden Dated: 20 JUNE 2012

Surveyor registered under the Surveying and Spatial Information Act 2002

Datum Line: "X" - "Y"

Type: Urban/Rural

Plans used in the preparation of survey/compilation
CP8633-2030, CP958-3000, DP18071, DP20013,
DP20782, DP226756, DP236471, DP239271, DP241037,
DP358641, DP1028240, DP1079144, DP1145172,

If space is insufficient use PLAN FORM 6A annexure sheet

Surveyor's Reference: S1294