



LGA : Ryde
Locality : Putney
Parish : Hunters Hill
County : Cumberland

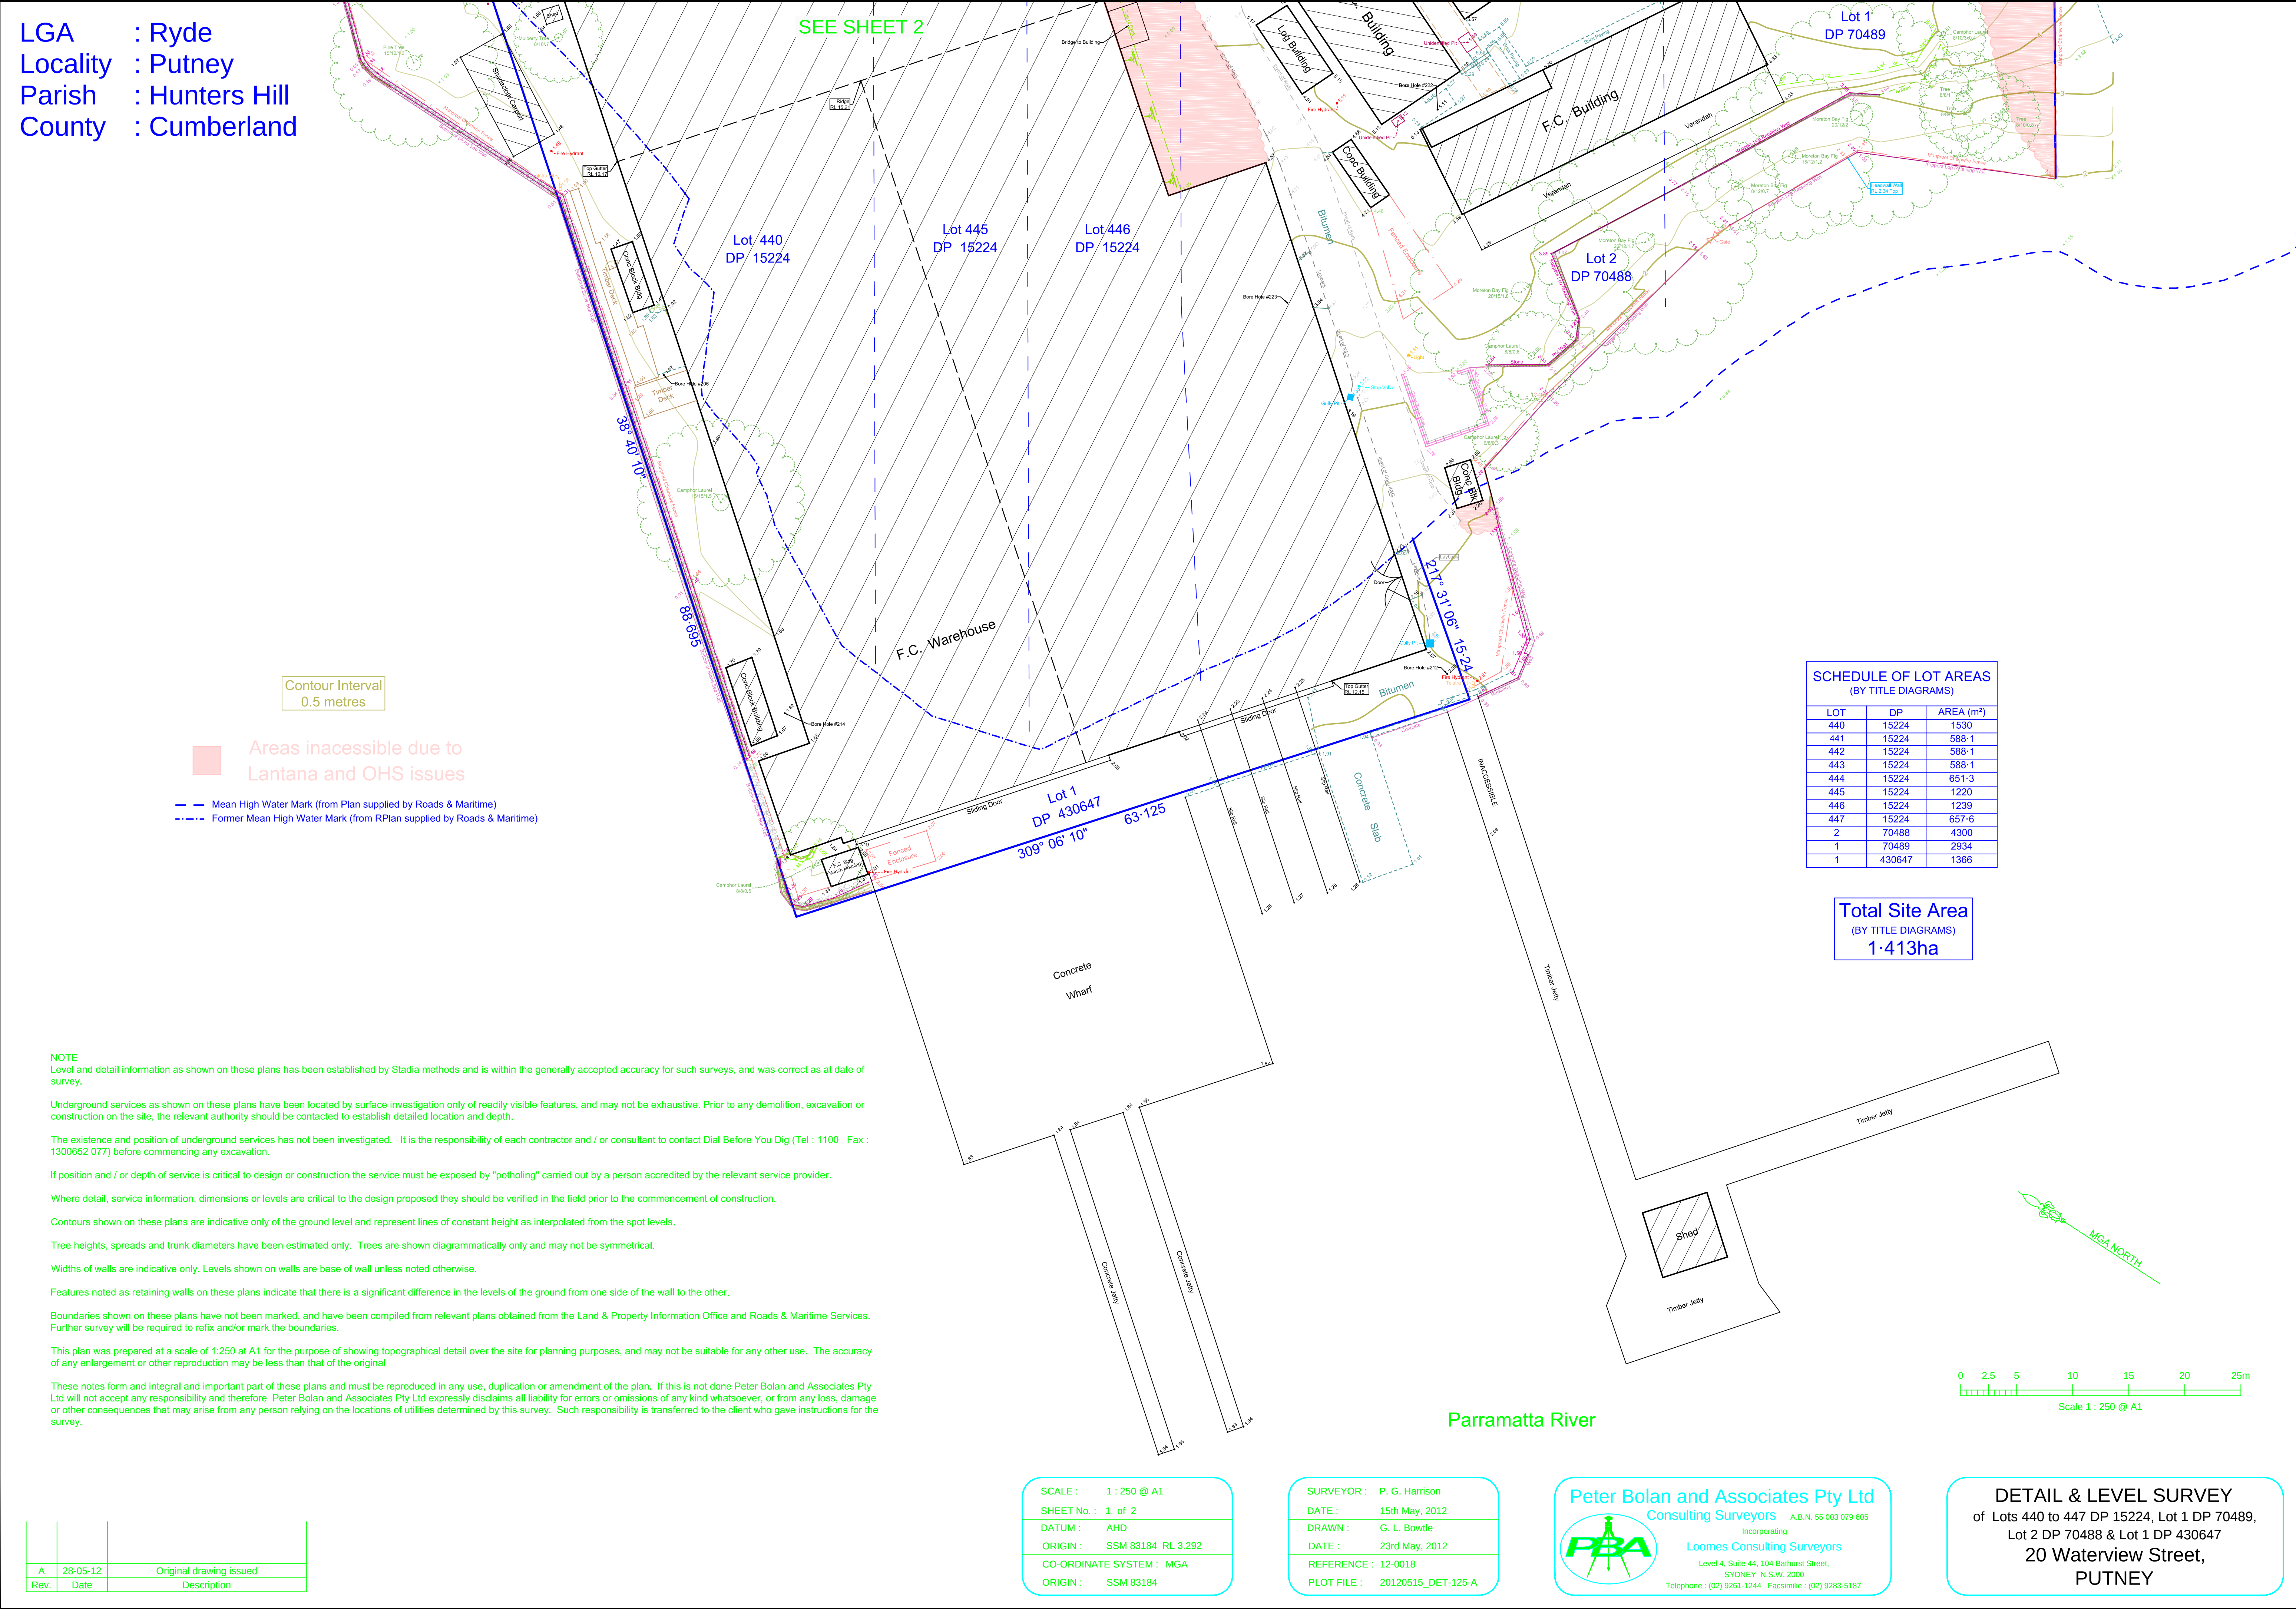

A	28-05-12	Original drawing issued
Rev.	Date	Description

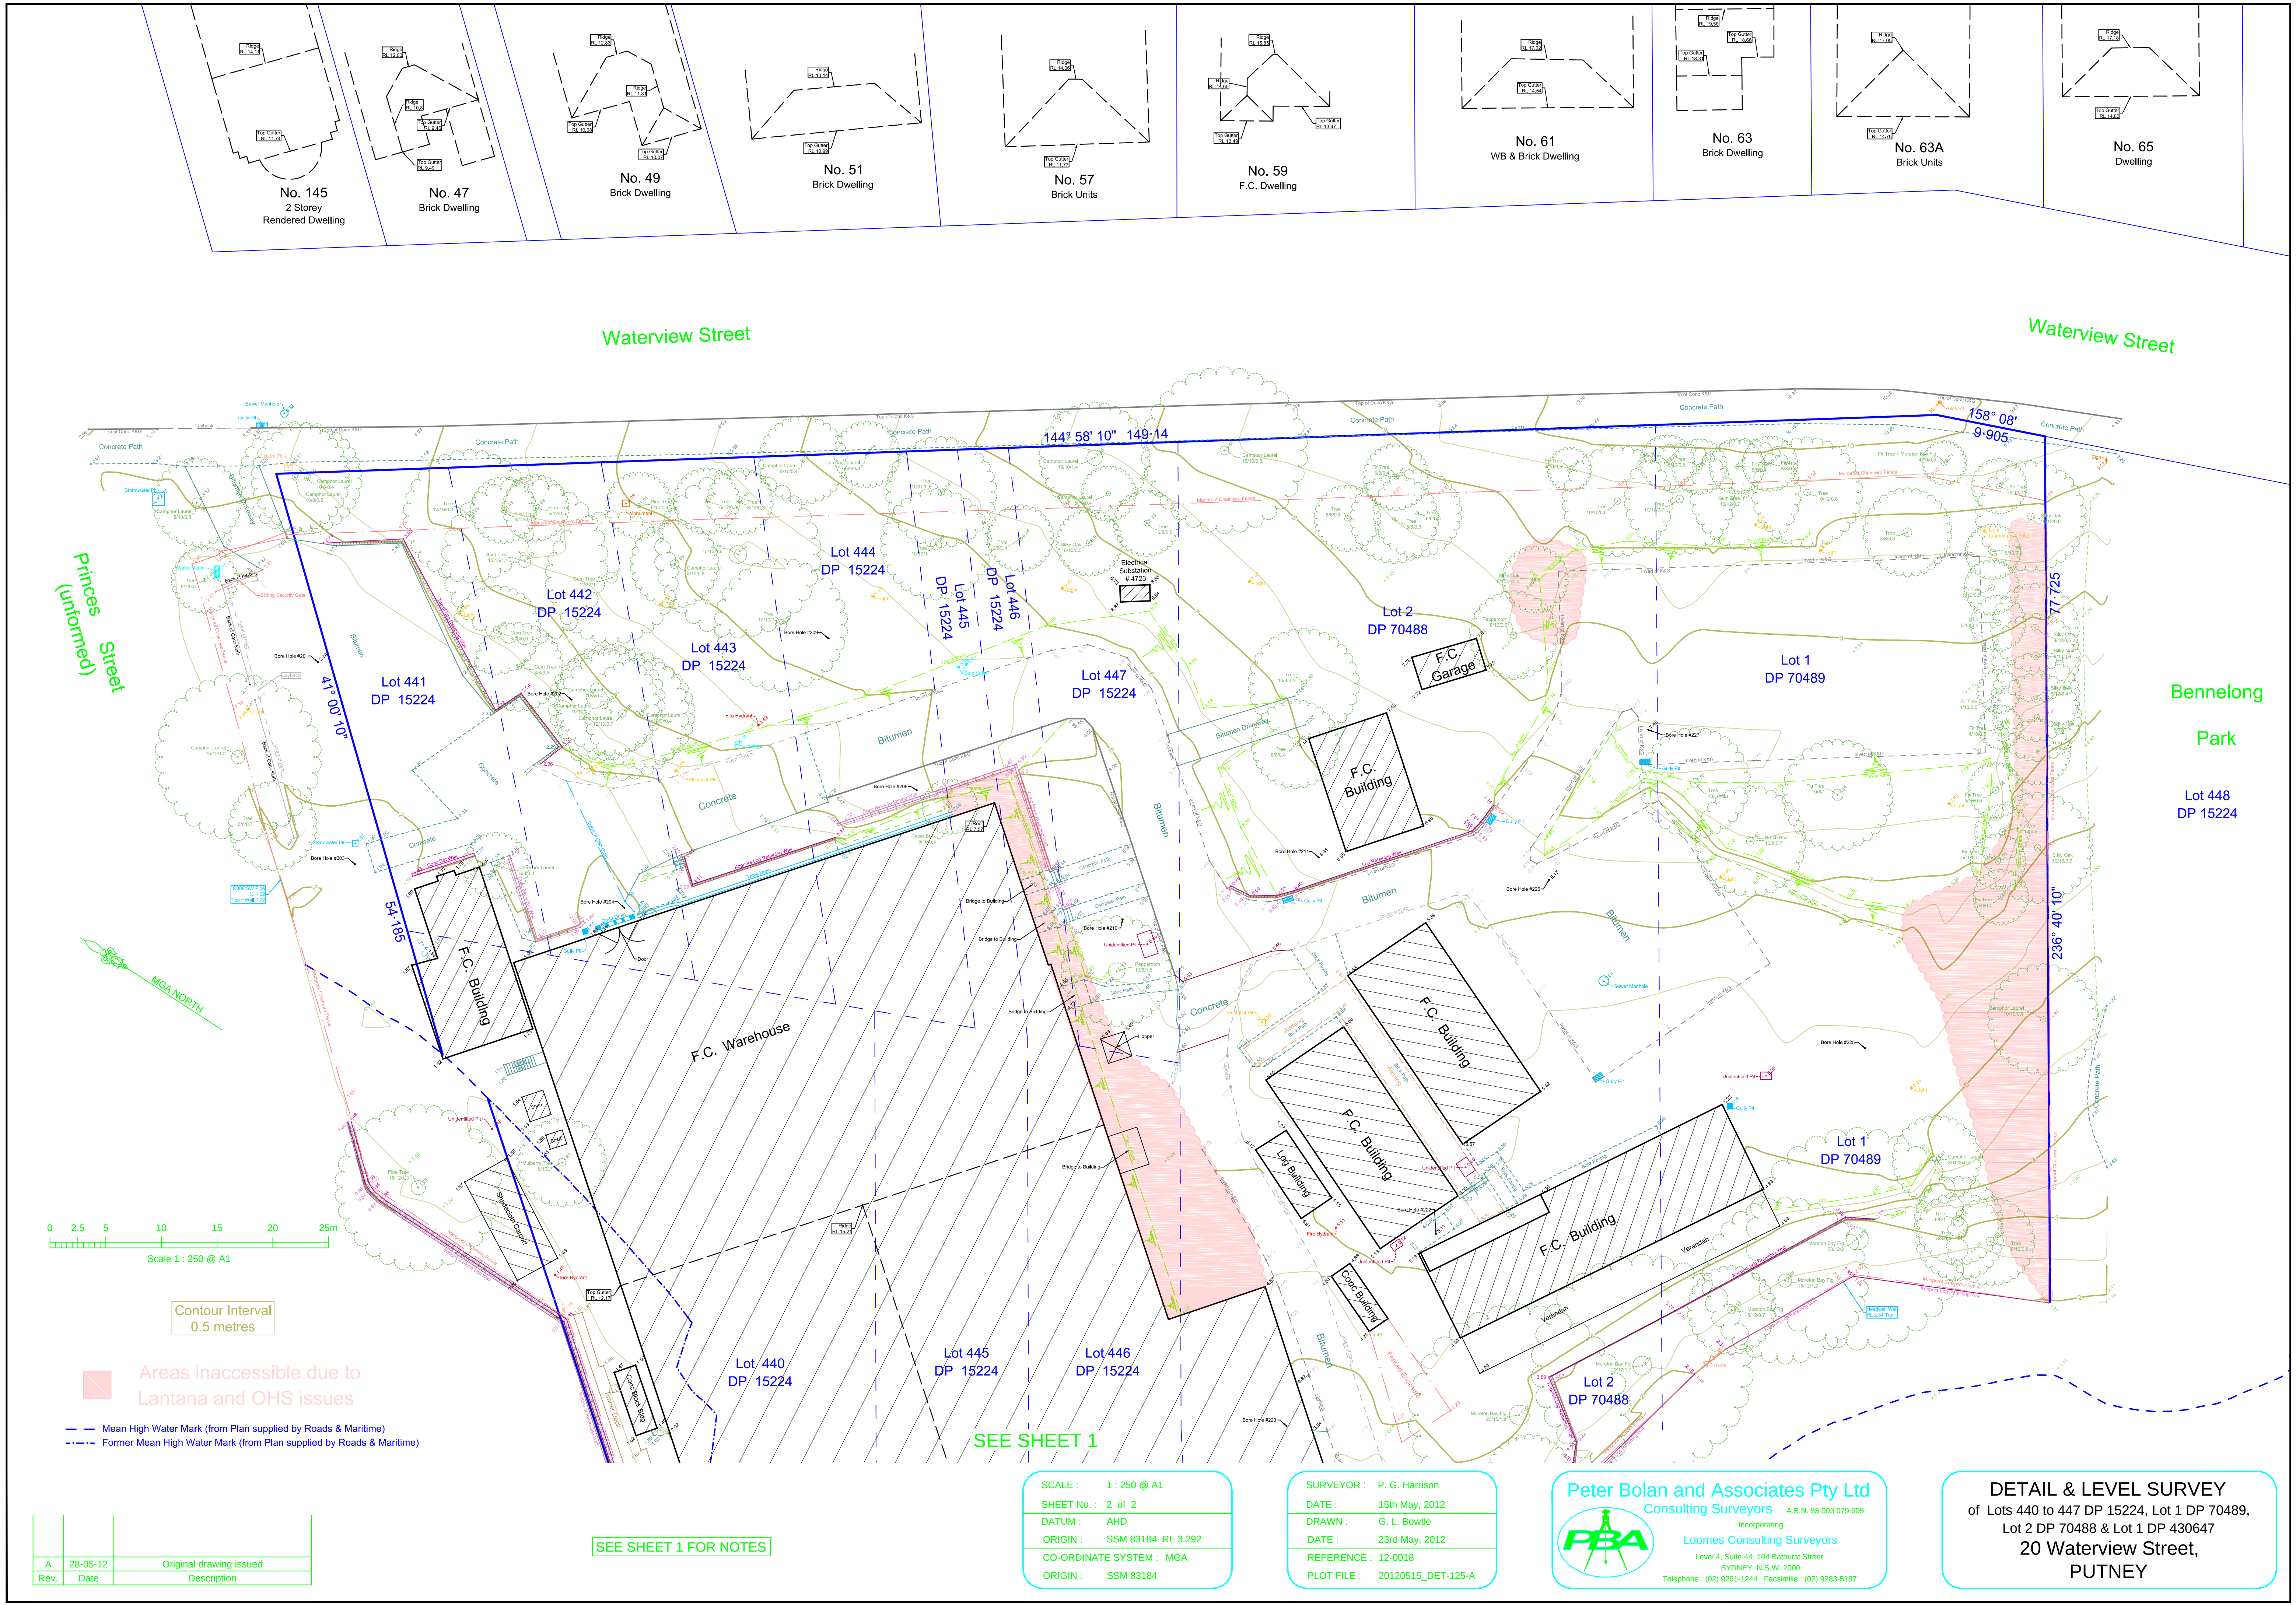

A	28-05-12	Original drawing issued
Rev.	Date	Description

SEE SHEET 1 FOR NOTES

SCALE : 1 : 250 @ A1
SHEET No. : 2 of 2
DATUM : AHD
ORIGIN : SSM 83184 RL 3.292
CO-ORDINATE SYSTEM : MGA
ORIGIN : SSM 83184

SURVEYOR : P. G. Harrison
DATE : 15th May, 2012
DRAWN : G. L. Bowlie
DATE : 23rd May, 2012
REFERENCE : 12-0018
PLOT FILE : 20120515_DET-125-A

Peter Bolan and Associates Pty Ltd
Consulting Surveyors A.B.N. 55 003 079 605
Incorporating
Loomes Consulting Surveyors
Level 4, Suite 44, 104 Bathurst Street,
SYDNEY N.S.W. 2000
Telephone : (02) 9261-1244 Facsimile : (02) 9283-5187

DETAIL & LEVEL SURVEY
of Lots 440 to 447 DP 15224, Lot 1 DP 70489,
Lot 2 DP 70488 & Lot 1 DP 430647
20 Waterview Street,
PUTNEY