


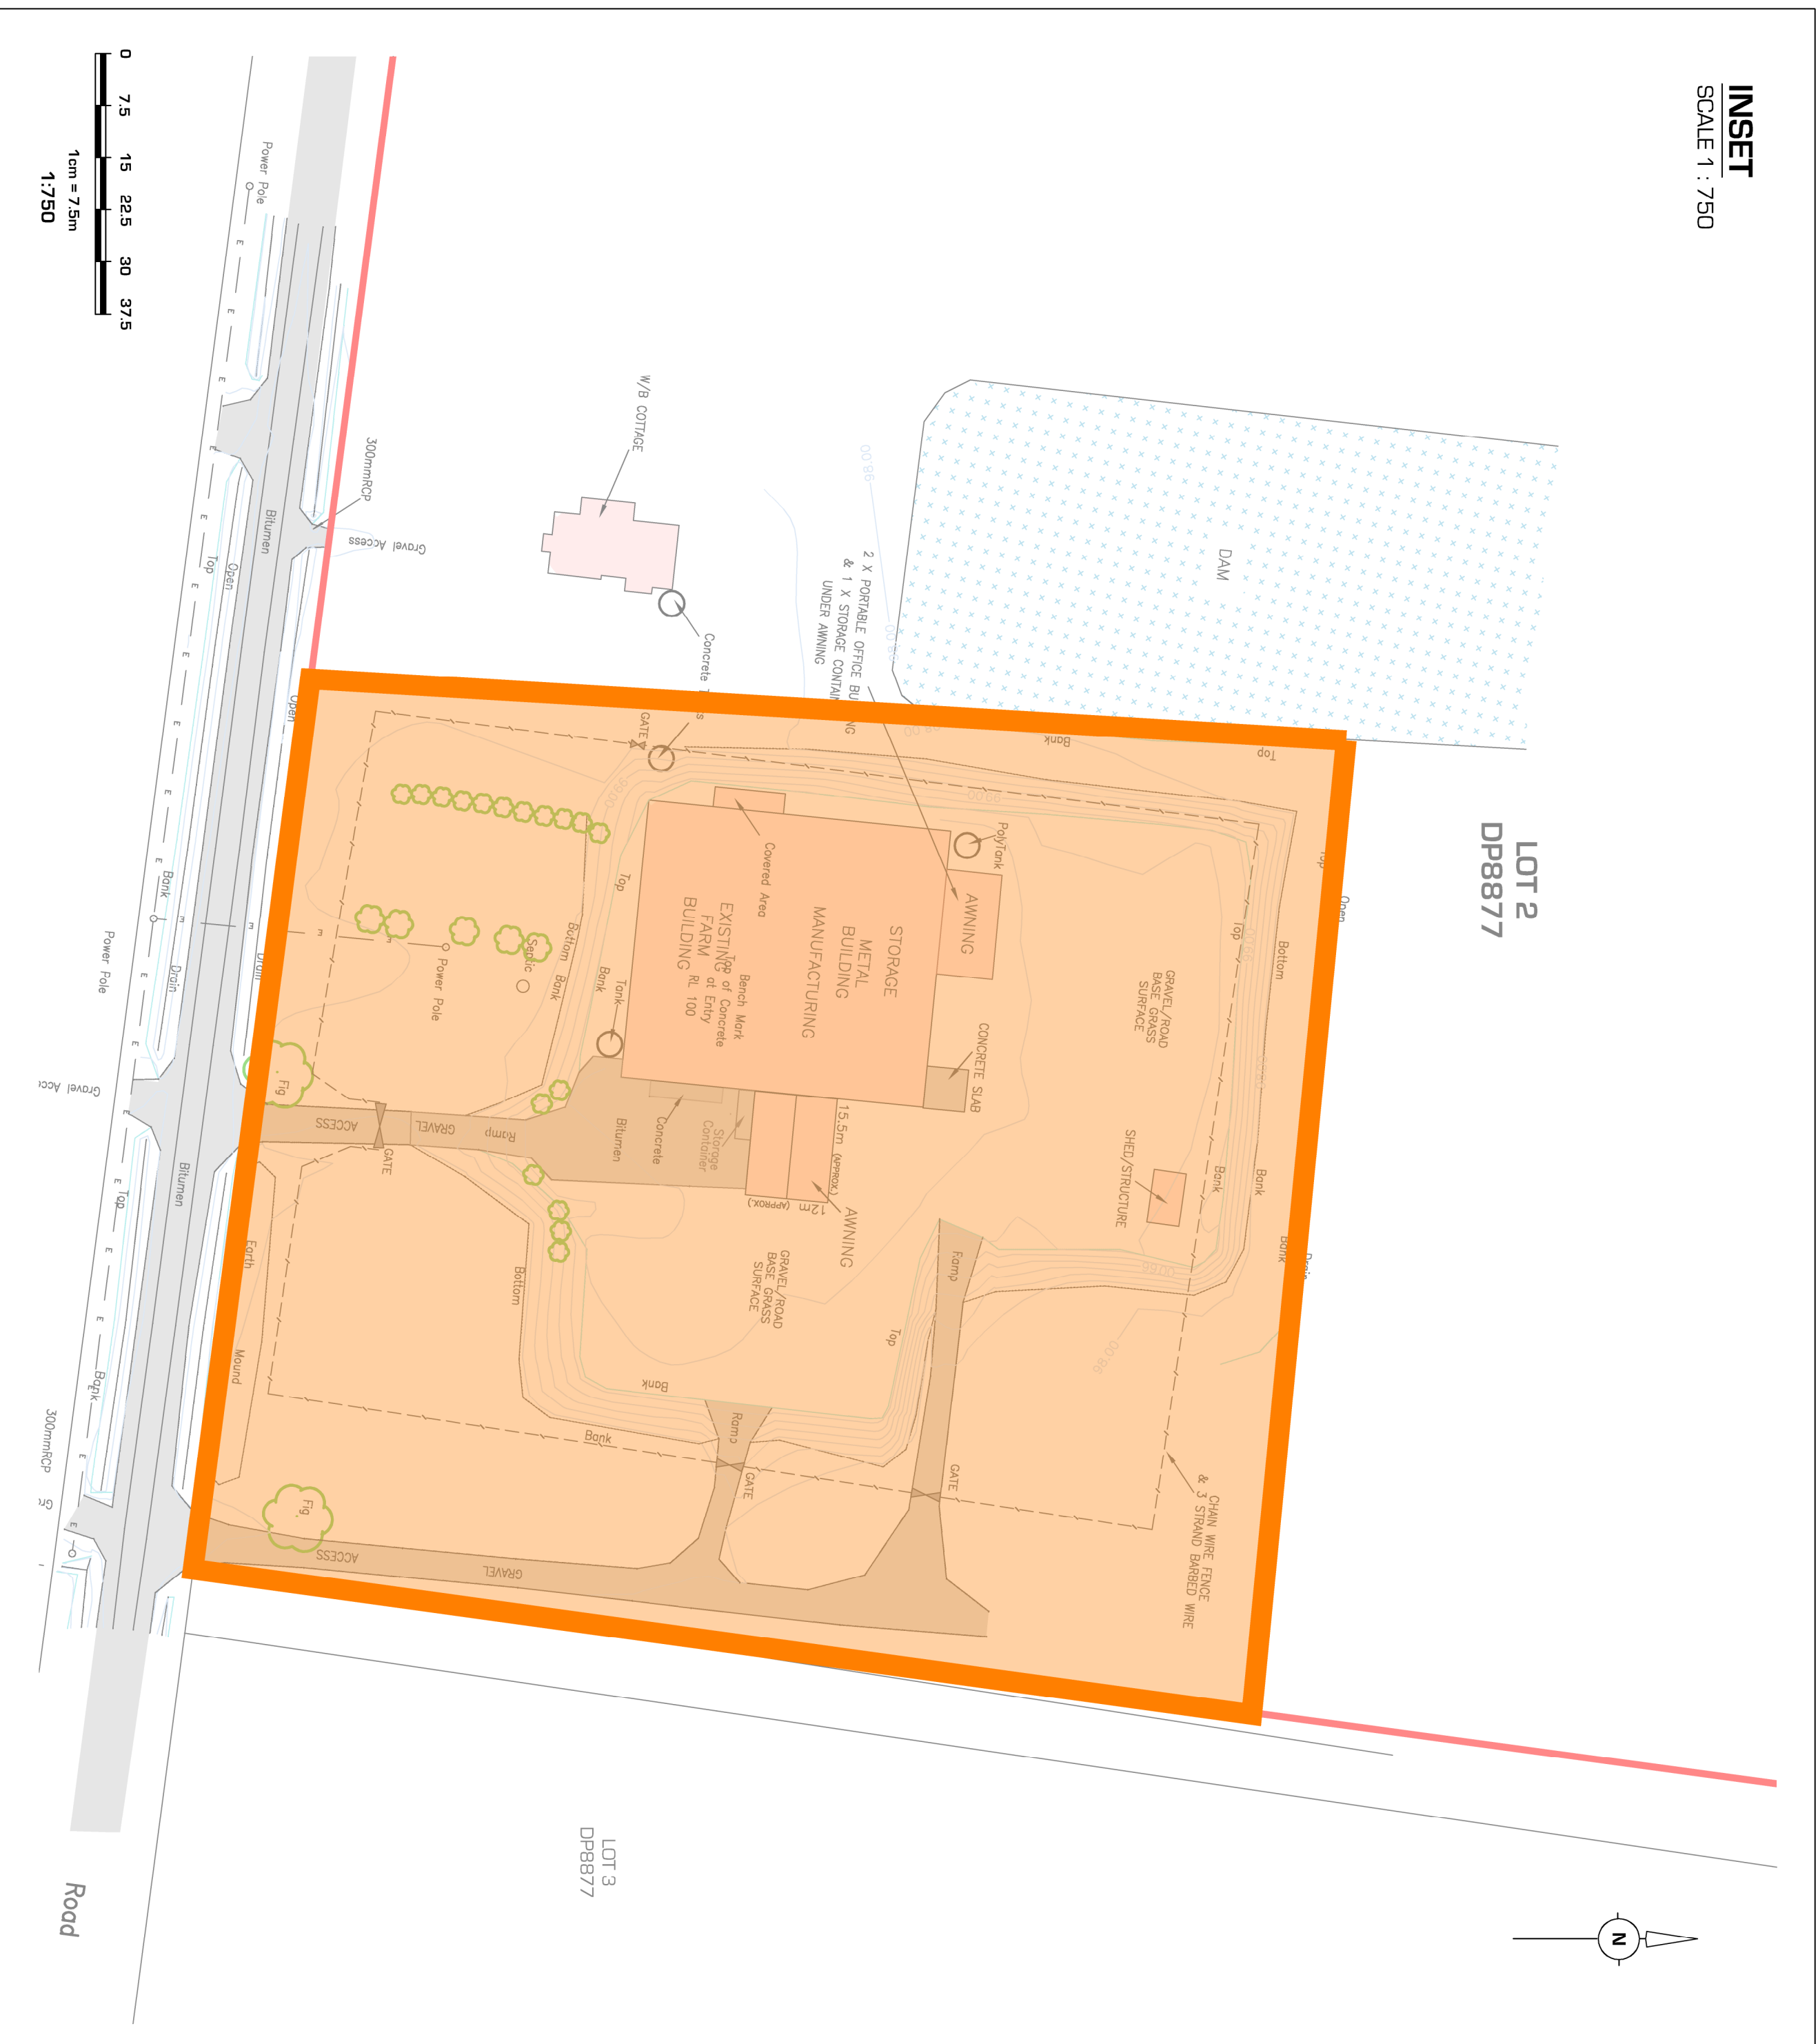

REV	DATE	AMENDMENT
B		
C		
D		
E		

SOURCE PLAN: N/A