




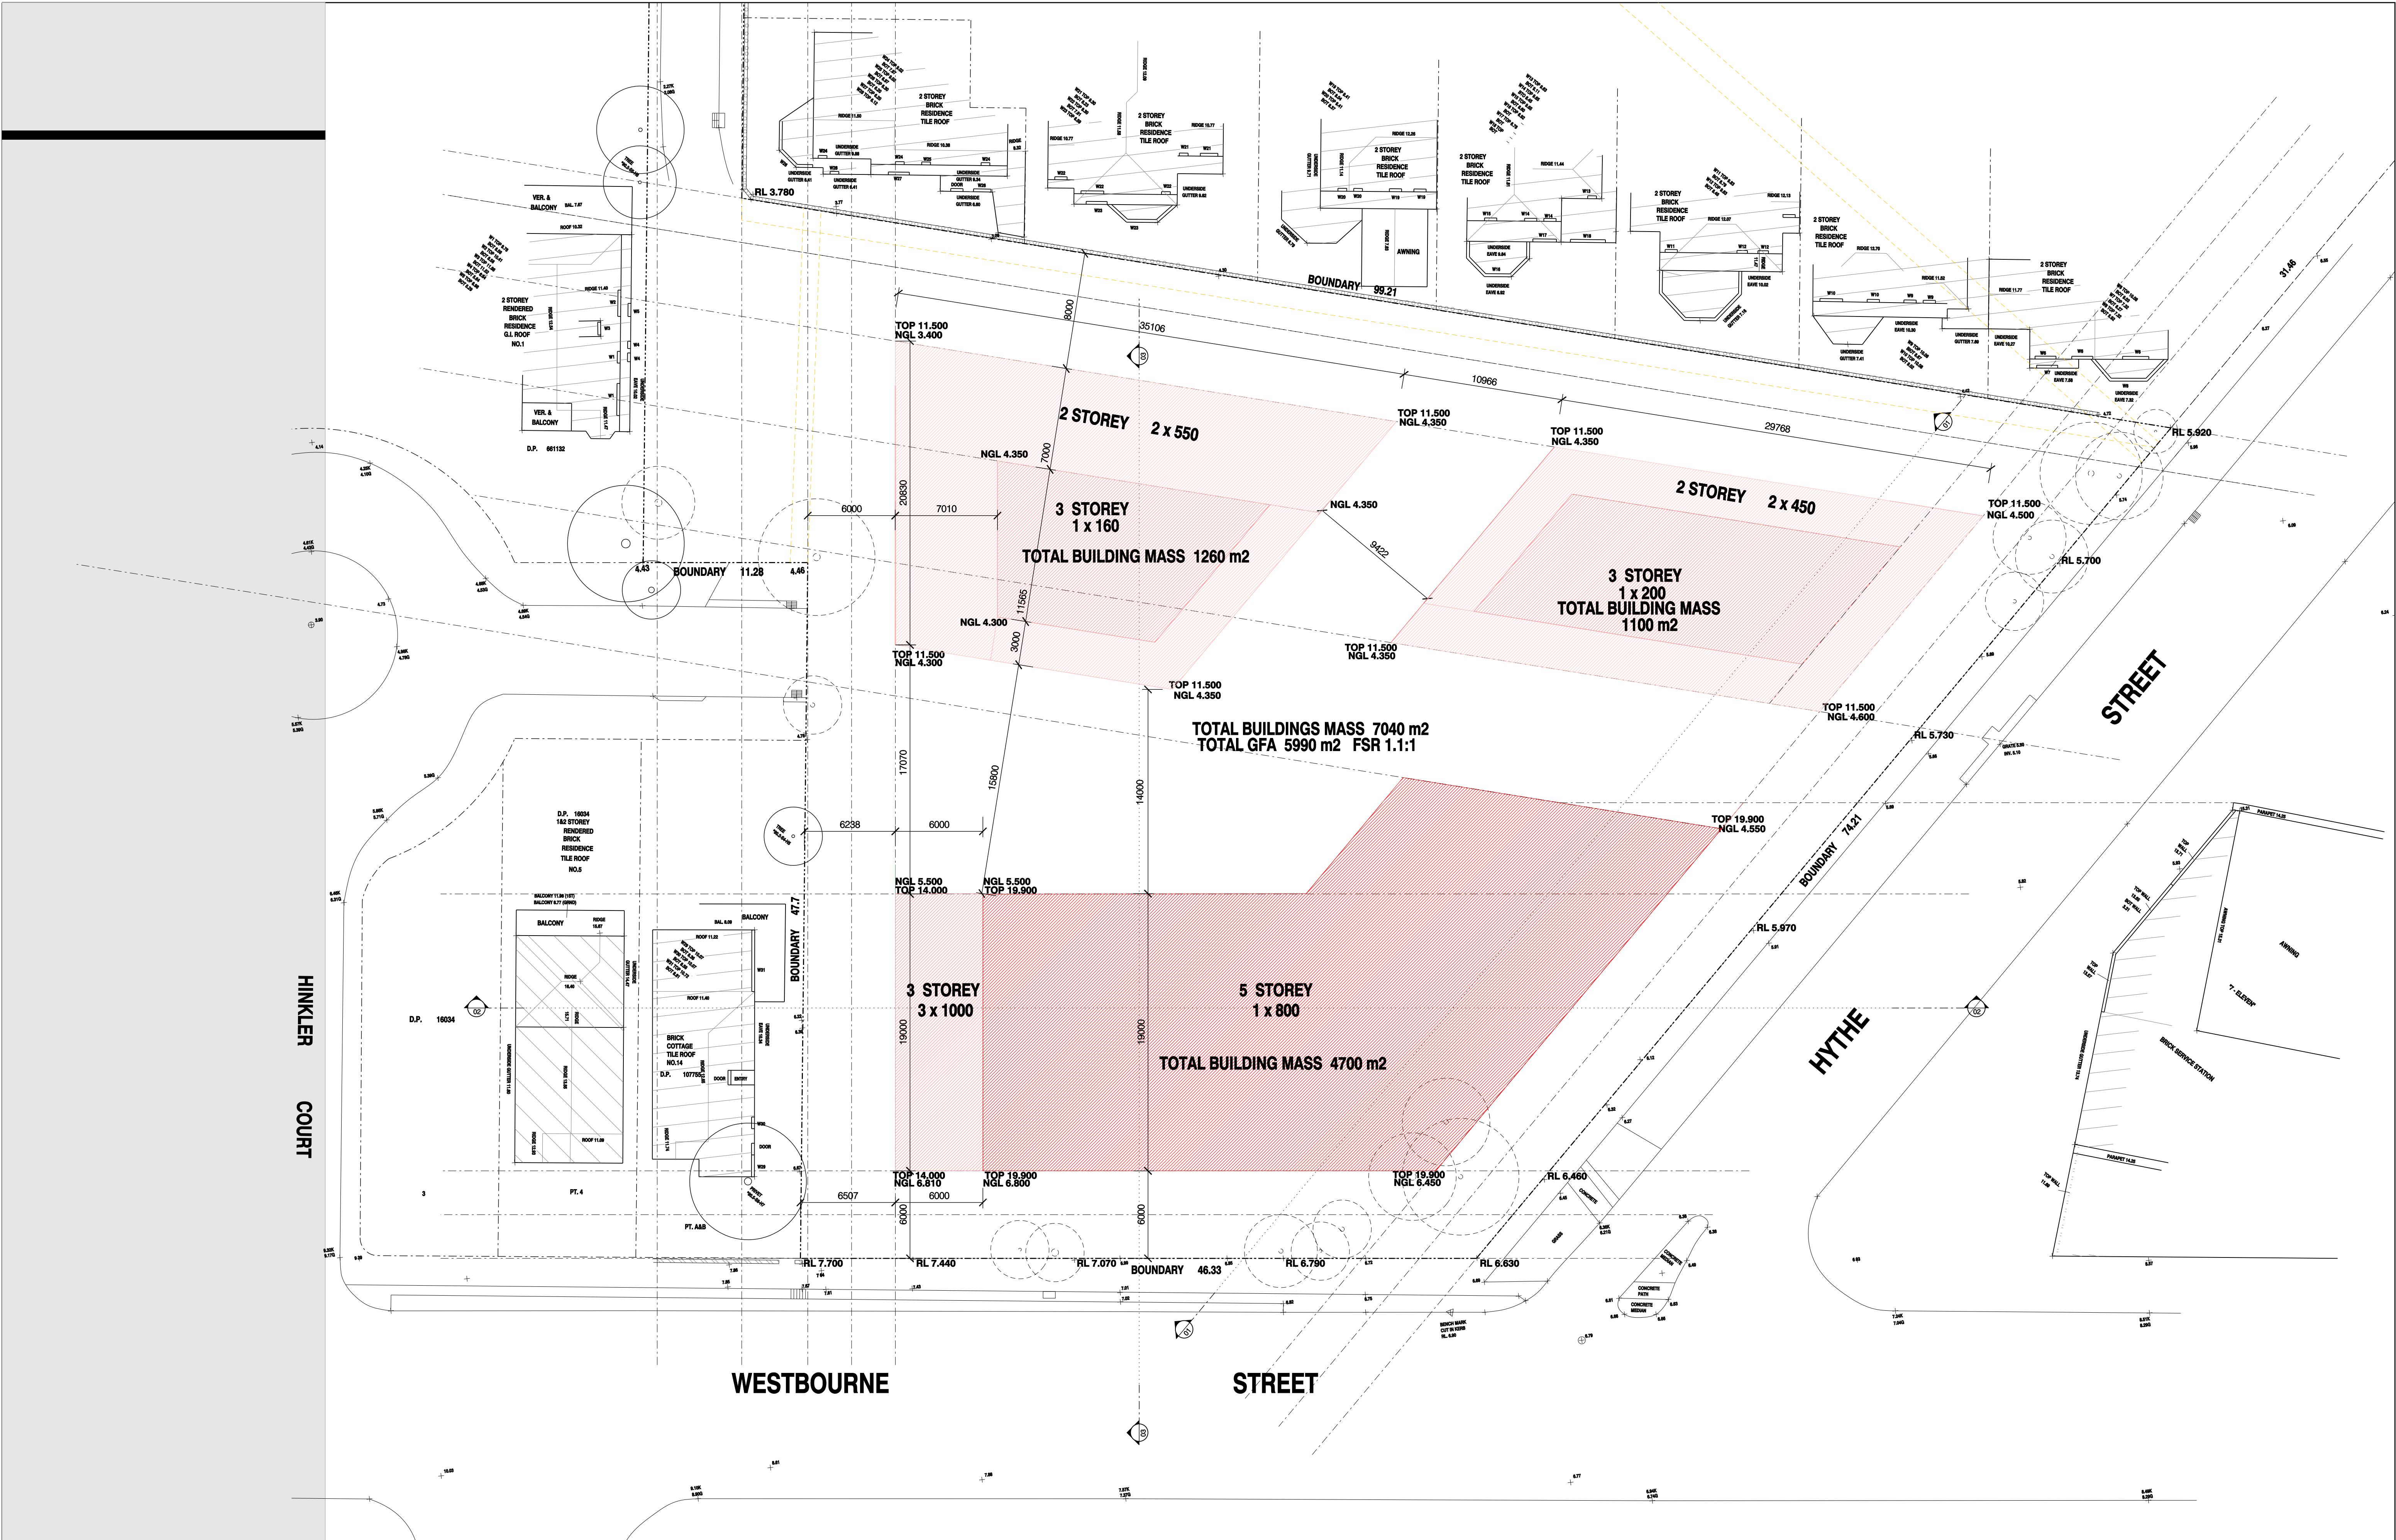


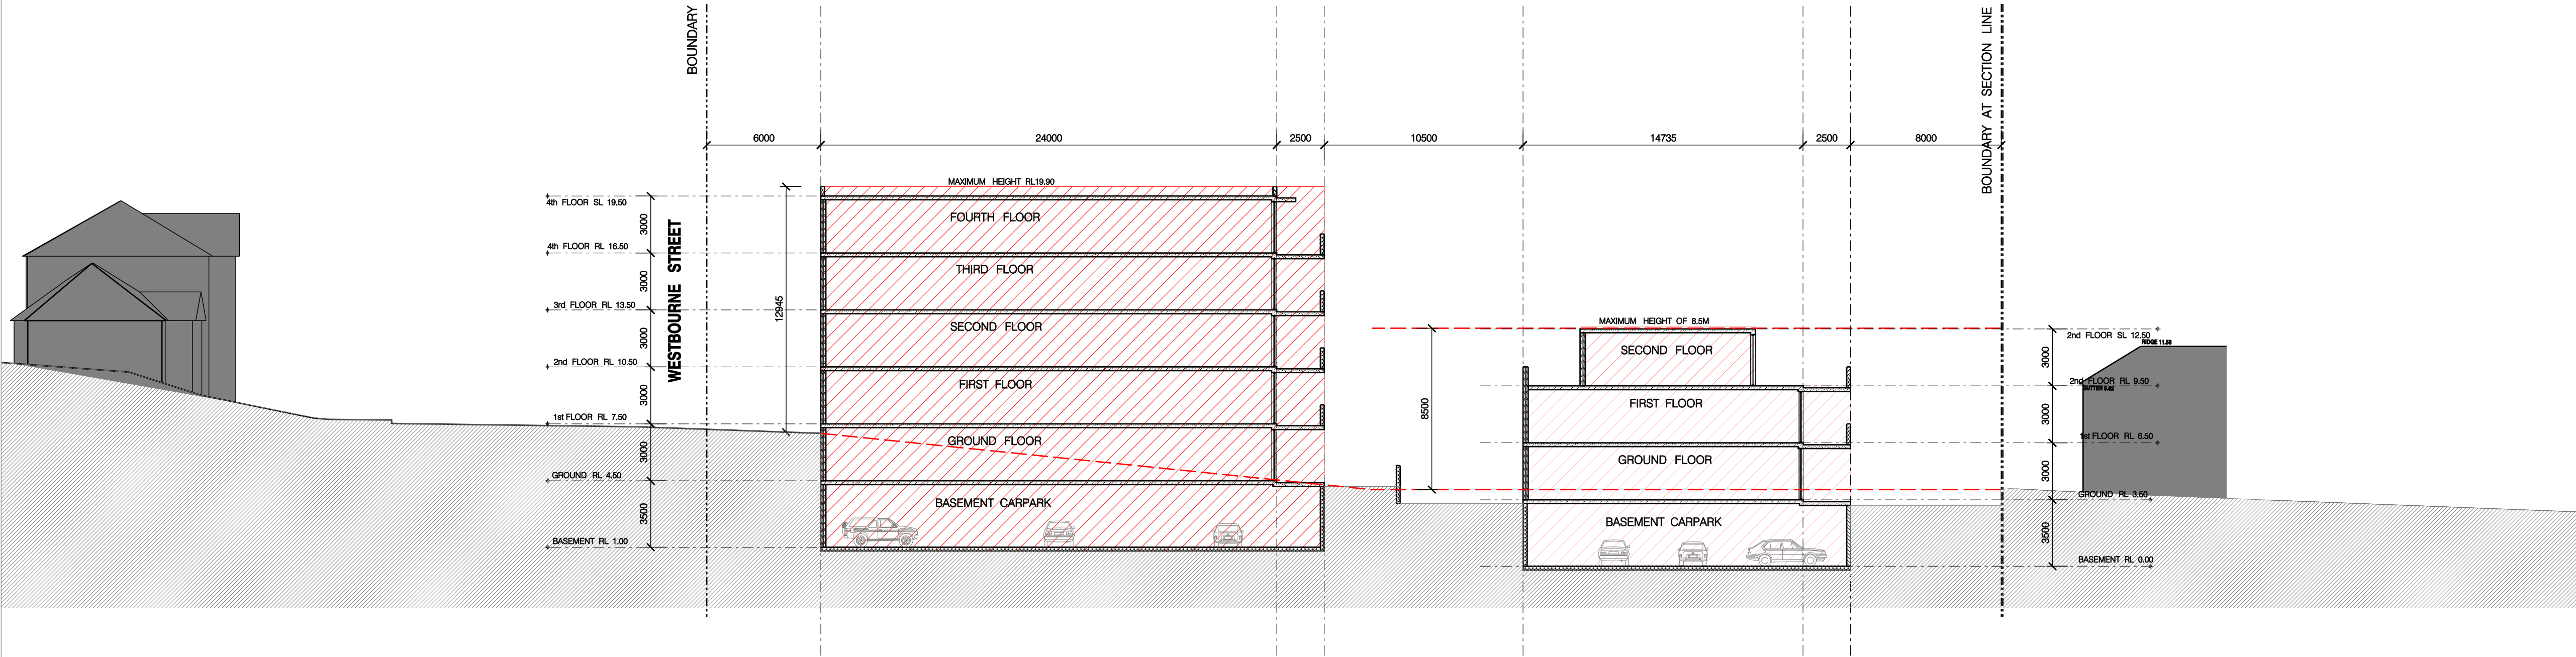

SECTION 01 - 01

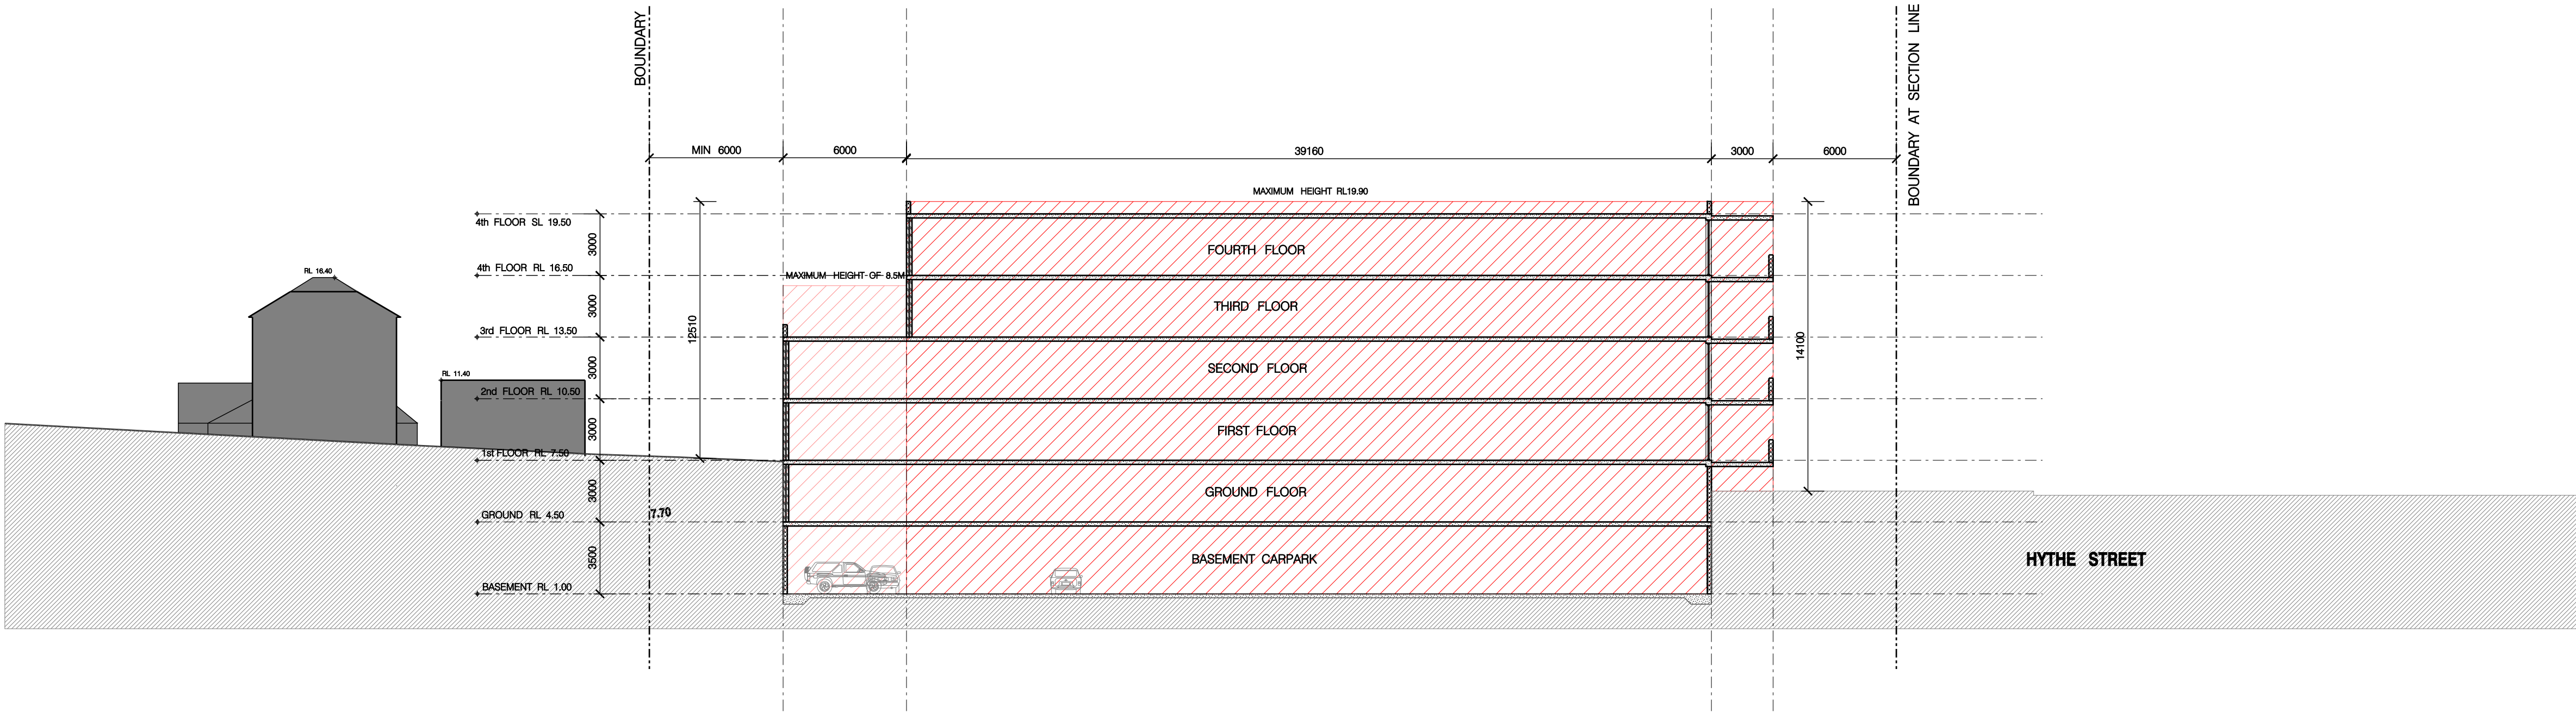

SECTION 02 - 02

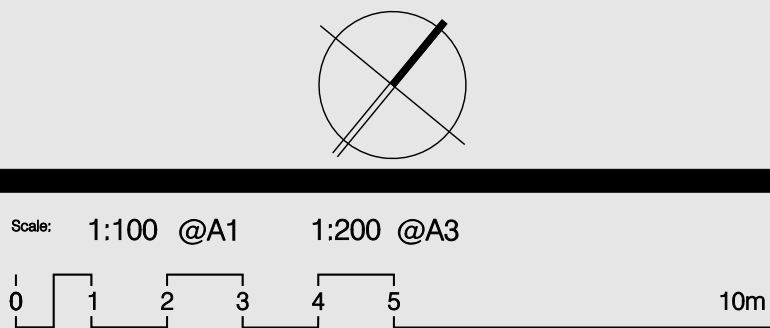


ARCHITECTURE & BUILDING WORKS
L6 / 4 Hogben Street,
Kogarah NSW 2217
P.O. Box 901, Dulwich Hill, 2203
Australia
Tel: (02) 9553 4744
Fax: (02) 9553 4786
Email: info@abworks.com.au

Architects
Construction Managers
Interior Designers
Town Planners

PROJECT
MASTER PLAN
ADDRESS
2 HYTHE STREET, DRUMMOYNE

ISSUE	REV	REVISION DESCRIPTION	AMENDMENTS	APP'D	DATE

Drawing Number:	Date Printed:	Issue:
	12/10/2015	1
Drawing Title:		
Drawing Status:		
CLIENT NAME	PROJECT NUMBER	
	PN-0401	
THIS DRAWING SHOULD BE READ IN CONJUNCTION WITH ALL RELEVANT CONTRACTS, SPECIFICATION, REPORTS AND DRAWINGS. COPYRIGHT OF THIS DRAWING IS VESTED IN ABW PTY LTD.		

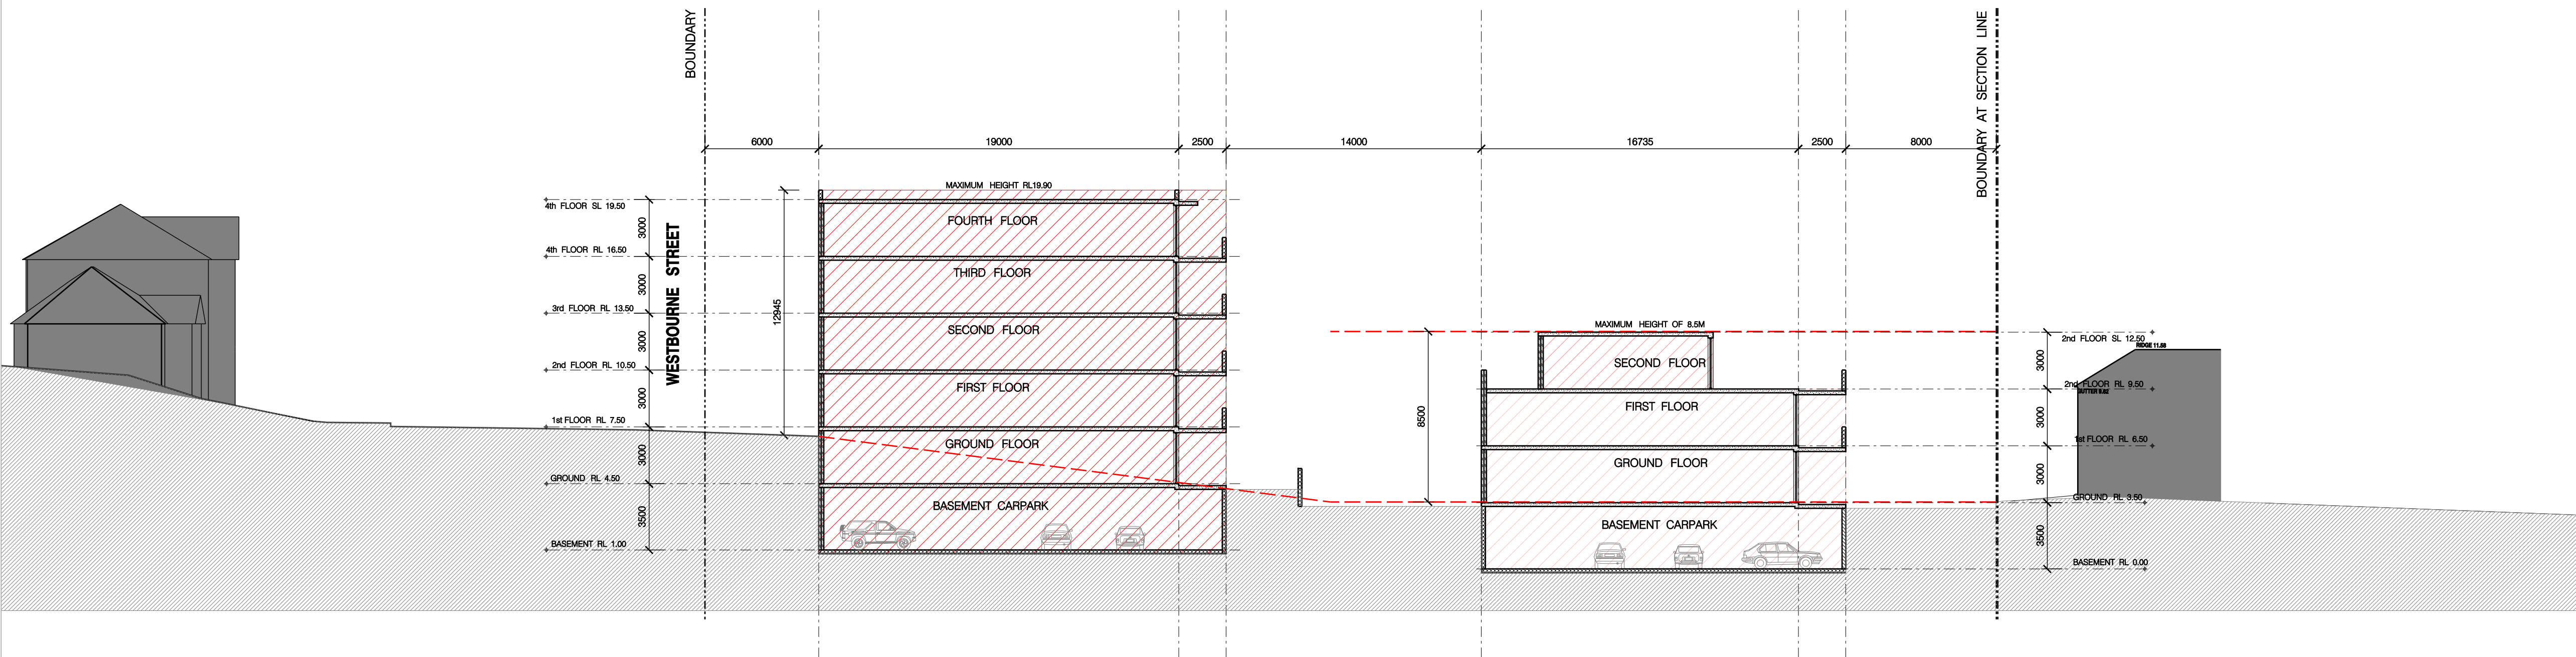

SECTION 03 - 03

Scale: 1:100 @A1 1:200 @A3

0 1 2 3 4 5 10m

ARCHITECTURE & BUILDING WORKS

L8 / 4 Hogben Street,
Kogarah NSW 2217
P.O. Box 901, Dulwich Hill, 2203
Australia
Tel: (02) 9553 4744
Fax: (02) 9553 4786
Email: info@abwworks.com.au

Architects
Construction Managers
Interior Designers
Town Planners

PROJECT

MASTER PLAN

ADDRESS

2 HYTHE STREET, DRUMMOYNE

ISSUE	REV	REVISION DESCRIPTION	APPRO	DATE
AMENDMENTS				

Drawing Number: 12/10/2015

Drawing Title:

Drawing Status: **PRELIMINARY**

NOT GENERATED BY ARCHITECTURE & BUILDING WORKS
THIS DRAWING IS AN UNCONTROLLED COPY UNLESS STAMPED OTHERWISE

CLIENT PROJECT NUMBER: **PN-0401**

CLIENT NAME

THIS DRAWING SHOULD BE READ IN CONJUNCTION WITH ALL RELEVANT CONTRACTS, SPECIFICATION, REPORTS AND DRAWINGS. COPYRIGHT OF THIS DRAWING IS VESTED IN ABW PTY LTD.