




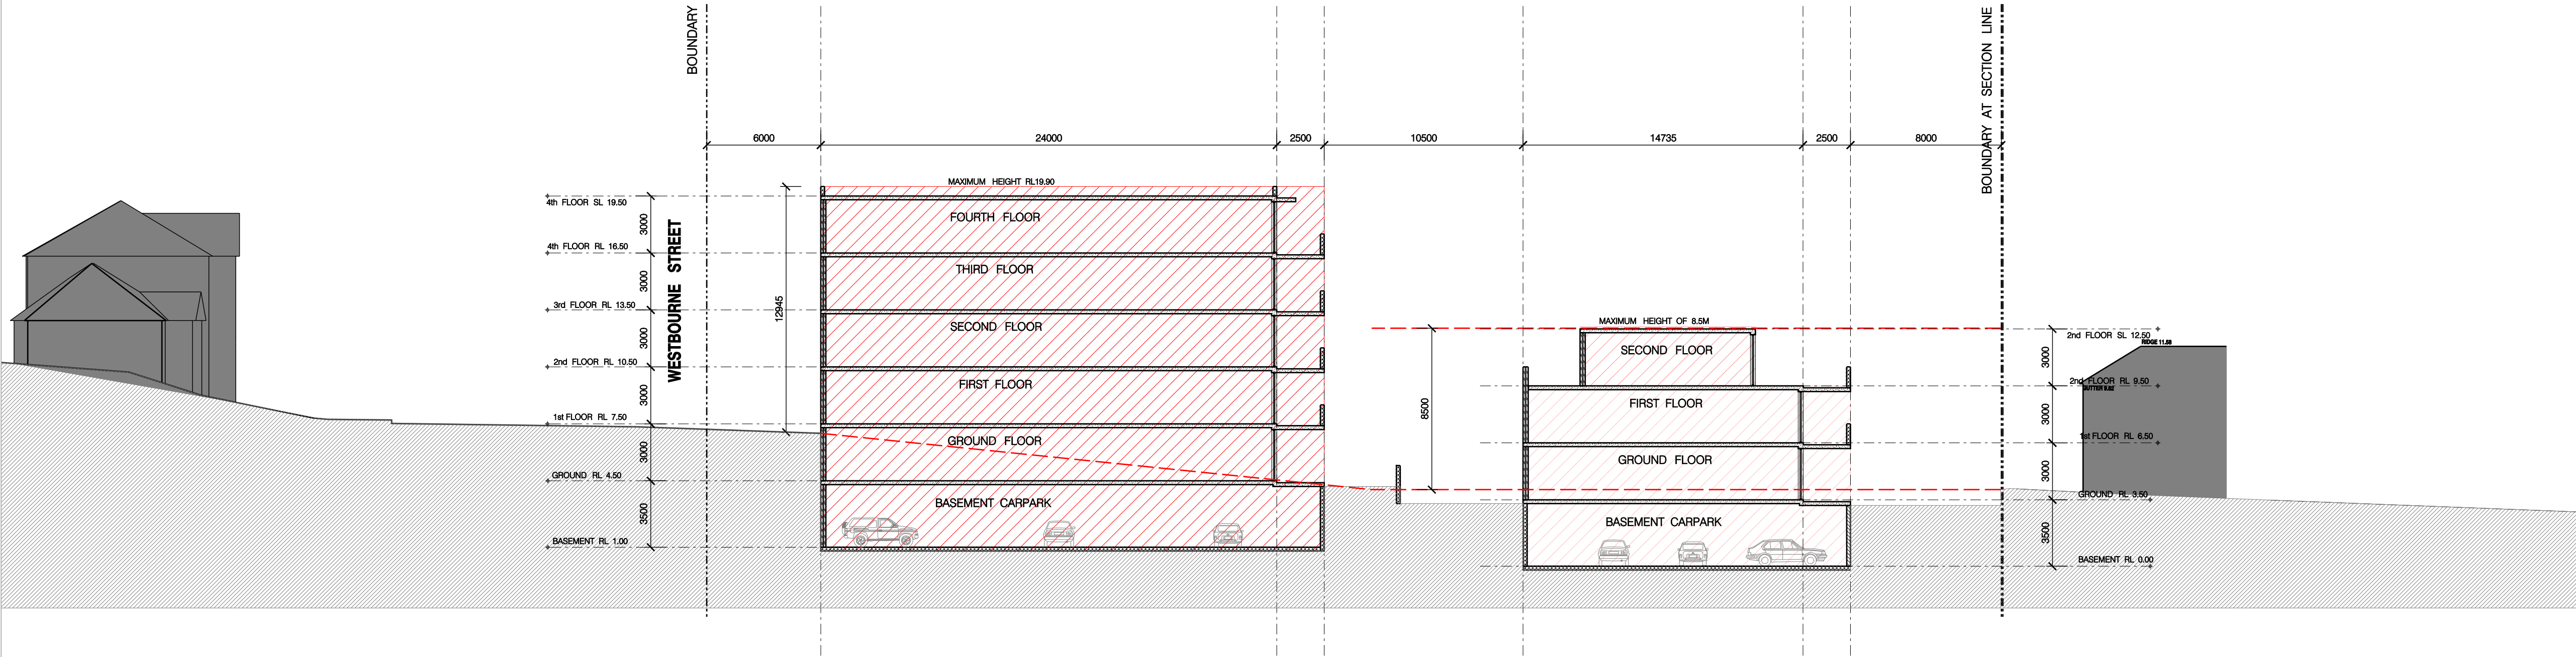

SECTION 01 - 01

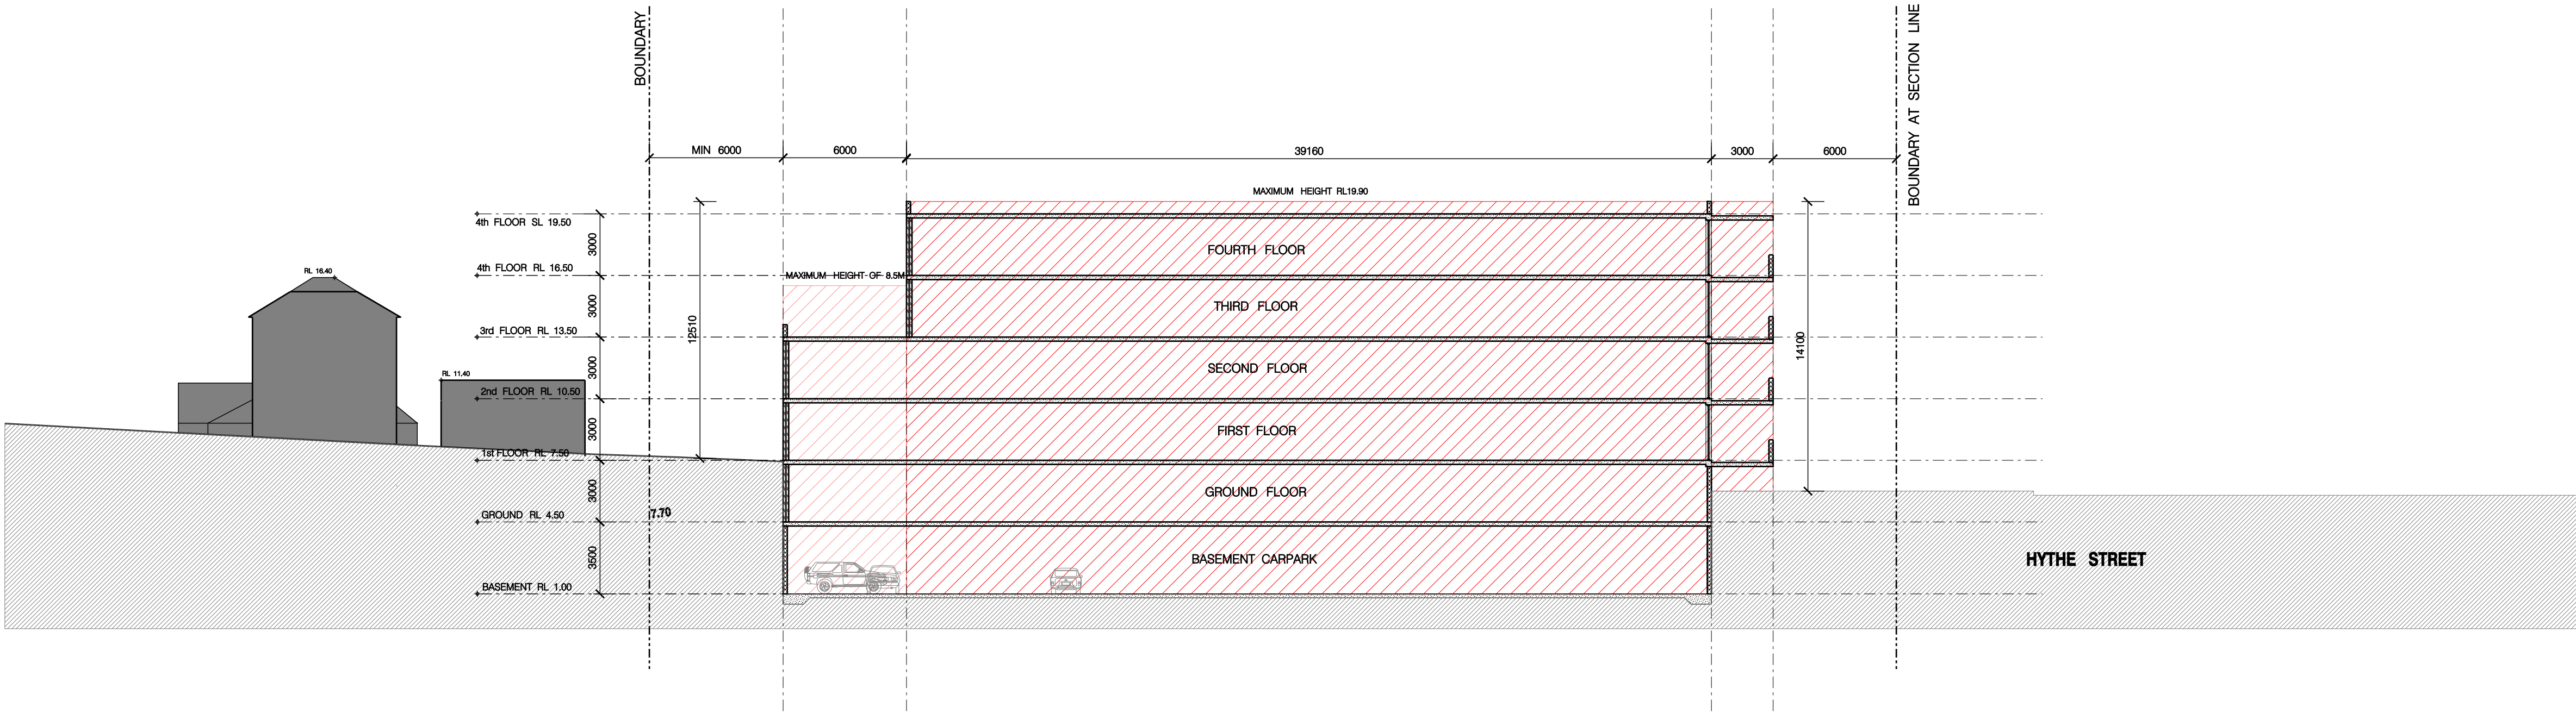

SECTION 02 - 02

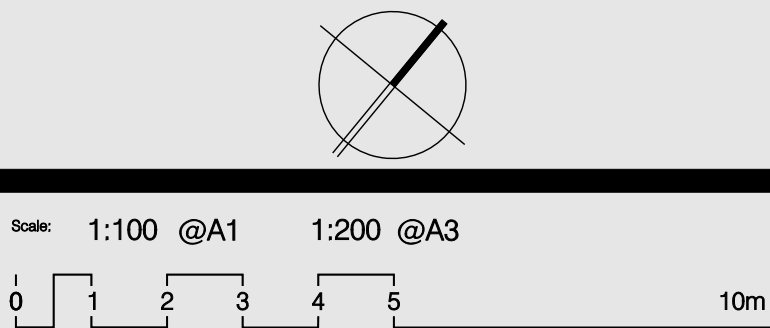

ARCHITECTURE & BUILDING WORKS
L8 / 4 Hogben Street,
Kogarah NSW 2217
P.O. Box 901, Dulwich Hill, 2203
Australia
Tel: (02) 9553 4744
Fax: (02) 9553 4786
Email: info@abworks.com.au

Architects
Construction Managers
Interior Designers
Town Planners

PROJECT
MASTER PLAN
ADDRESS
2 HYTHE STREET, DRUMMOYNE

ISSUE	REV	REVISION DESCRIPTION	AMENDMENTS	APP'D	DATE

Drawing Number:	Date Printed:	Issue:
	12/10/2015	1
Drawing Title:		
Drawing Status:		
PLOT GENERATED BY ARCHITECTURE & BUILDING WORKS THIS DRAWING IS AN UNCONTROLLED COPY UNLESS STAMPED OTHERWISE CLIENT PROJECT NUMBER		
CLIENT NAME		PN-0401
THIS DRAWING SHOULD BE READ IN CONJUNCTION WITH ALL RELEVANT CONTRACTS, SPECIFICATION, REPORTS AND DRAWINGS. COPYRIGHT OF THIS DRAWING IS VESTED IN ABW PTY LTD.		